

AGENDA

Wednesday, August 6, 2025

5:00 P.M. Closed Session 6:30 P.M. Open Session

REGULAR MEETING

CITY COUNCIL, AIRPORT COMMISSION, MARINA ABRAMS B NON-PROFIT CORPORATION, PRESTON PARK SUSTAINABLE COMMUNITY NON-PROFIT CORPORATION, SUCCESSOR AGENCY OF THE FORMER MARINA REDEVELOPMENT AGENCY AND MARINA

THIS MEETING WILL BE HELD IN PERSON AND VIRTUALLY (HYBRID).

Council Chambers 211 Hillcrest Avenue Marina, California

AND

Zoom Meeting URL: https://zoom.us/j/730251556
Zoom Meeting Telephone Only Participation: 1-669-900-9128 - Webinar ID: 730 251 556

PARTICIPATION

You may participate in the City Council meeting in person or in real-time by calling Zoom Meeting via the weblink and phone number provided at the top of this agenda. Instructions on how to access, view and participate in remote meetings are provided by visiting the City's home page at https://cityofmarina.org/. Attendees can make oral comments during the meeting by using the "Raise Your Hand" feature in the webinar or by pressing *9 on your telephone keypad if joining by phone only.

The most effective method of communication with the City Council is by sending an email to marina@cityofmarina.org Comments will be reviewed and distributed before the meeting if received by 5:00 p.m. on the day of the meeting. All comments received will become part of the record. Council will have the option to modify their action on items based on comments received.

AGENDA MATERIALS

Agenda materials, staff reports and background information related to regular agenda items are available on the City of Marina's website www.cityofmarina.org. Materials related to an item on this agenda submitted to the Council after distribution of the agenda packet will be made available on the City of Marina website www.cityofmarina.org subject to City staff's ability to post the documents before the meeting.

VISION STATEMENT

Marina will grow and mature from a small town bedroom community to a small city which is diversified, vibrant and through positive relationships with regional agencies, self-sufficient. The City will develop in a way that insulates it from the negative impacts of urban sprawl to become a desirable residential and business community in a natural setting. (Resolution No. 2006-112 - May 2, 2006)

MISSION STATEMENT

The City Council will provide the leadership in protecting Marina's natural setting while developing the City in a way that provides a balance of housing, jobs and business opportunities that will result in a community characterized by a desirable quality of life, including recreation and cultural opportunities, a safe environment and an economic viability that supports a high level of municipal services and infrastructure. (Resolution No. 2006-112 - May 2, 2006)

LAND ACKNOWLEDGEMENT

The City recognizes that it was founded and is built upon the traditional homelands and villages first inhabited by the Indigenous Peoples of this region - the Esselen and their ancestors and allies - and honors these members of the community, both past and present.





2. ROLL CALL & ESTABLISHMENT OF QUORUM: (City Council, Airport Commissioners, Marina Abrams B Non-Profit Corporation, Preston Park Sustainable Communities Nonprofit Corporation, Successor Agency of the Former Redevelopment Agency Members and Marina Groundwater Sustainability Agency)

Jenny McAdams, Brian McCarthy, Kathy Biala, Mayor Pro-Tem/Vice Chair Liesbeth Visscher, Mayor/Chair Bruce C. Delgado

- 3. PUBLIC COMMENT ON CLOSED SESSION ITEMS: None
- 4. CLOSED SESSION:
 - a. Conference with Legal Counsel: Anticipated Litigation (Govt. Code § 54956.9(d)(4)), 3 potential cases. City Council to consider initiation of litigation pursuant to Government Code § 54956.9(d)(4).
 - b. Conference with Legal Counsel: Existing Litigation (Govt. Code § 54956.9(d)(1)), 1 case.
 - City of Marina, et. al. v. California Coastal Commission, et al., 22i. CV-004063, Monterey Superior Court

6:30 PM - RECONVENE OPEN SESSION AND REPORT ON ANY ACTIONS TAKEN IN **CLOSED SESSION**

- 5. MOMENT OF SILENCE & PLEDGE OF ALLEGIANCE (Please stand)
- 6. SPECIAL PRESENTATIONS:
 - a. Introduction of new city staff
 - b. Jeff Carr Proclamation
 - c. Brian Whittiker Proclamation
 - d. Imjin Pkwy & Roundabout Presentation
 - e. Micro surfacing & Slurry Sealing Presentation
- 7. COUNCIL AND STAFF ANNOUNCEMENTS:

- 8. PUBLIC COMMENT: Any member of the public may comment on any matter within the City Council's jurisdiction that is not on the agenda. This is the appropriate place to comment on items on the Consent Agenda. Action will not be taken on items not on the agenda. Comments are limited to a maximum of three (3) minutes. General public comment may be limited to thirty (30) minutes and/or continued to the end of the agenda. Any member of the public may comment on any matter listed on this agenda at the time the matter is being considered by the City Council. Whenever possible, written correspondence should be submitted to the Council in advance of the meeting, to provide adequate time for its consideration.
- 9. CONSENT AGENDA FOR THE SUCCESSOR AGENCY TO THE FORMER MARINA REDEVELOPMENT AGENCY: Background information has been provided to the Successor Agency of the former Redevelopment Agency on all matters listed under the Consent Agenda, and these items are considered to be routine and non-controversial. All items under the Consent Agenda are normally approved by one motion. Prior to such a motion being made, any member of the public or City Council may ask a question or make a comment about an agenda item and staff may provide a response. If discussion or a lengthy explanation is required, the Council may remove an item from the Consent Agenda for individual consideration. If an item is pulled for discussion, it will be placed at the end of Other Action Items Successor Agency to the former Marina Redevelopment Agency.
- 10. CONSENT AGENDA: These items are considered to be routine and non-controversial. All items under the Consent Agenda may be approved by one motion. Prior to such a motion being made, any member of City Council may ask a question or make a comment about an agenda item and staff may provide a response. If discussion or a lengthy explanation is required, Council may remove the item from the Consent Agenda and it will be placed at the end of Other Action Items.
 - a. ACCOUNTS PAYABLE: (Not a Project under CEQA per Article 20, Section 15378)
 - (1) Accounts Payable Check Numbers 107238-107458, totaling \$6,441,452.75. Accounts Payable Successor Agency Check Number 133 and EFT 123-124, totaling \$6,280.05.
 - b. MINUTES: (Not a Project under CEQA per Article 20, Section 15378)
 - (1) June 24, 2025, Special City Council Meeting
 - (2) July 1, 2025, Regular City Council Meeting
 - (3) July 18, 2025, Special City Council Meeting
 - c. CLAIMS AGAINST THE CITY: None
 - d. AWARD OF BID: None
 - e. <u>CALL FOR BIDS:</u>
 - (1) Adopting Resolution No. 2025-, approving advertising and call for bids for the 2025 Citywide Street Repair: Phase 4 Micro-surfacing & Slurry Seal Project.
 - f. ADOPTION OF RESOLUTIONS: (Not a Project under CEQA per Article 20, Section 15378)
 - (1) Adopting Resolution No. 2025-, authorizing the City Manager or City Manager's Designee to submit a Pro-housing Designation Program Application to the California Department of Housing and Community Development (HCD).

- (2) Adopting Resolution No. 2025-, fixing and levying a special tax for principal and interest payments and administrative costs on the 2015 General Obligation Refunding Library Bonds for fiscal year 2025-2026; and consider adopting Resolution No. 2025-, certifying compliance with State Law (Proposition 218) with respect to special taxes for the 2015 General Obligation Refunding Library Bonds Levy for Fiscal Year 2025-2026.
- (3) Adopting Resolution No. 2025-, authorizing the application for funding under the Land and Water Conservation Fund (LWCF) program for the Baseball Field Expansion at Preston Park.
- (4) Adopting Resolution No. 2025-, approving the purchase of one Prefabricated Restroom Facility from Public Restroom Company of Winden, NV, for \$298,453.00.
- (5) Adopting Resolution No. 2025-, Approving the purchase and associated documentation for the acquisition of fifteen (15) additional Flock Falcon License Plate Recognition (LPR) cameras for the Marina Police Department, as an expansion of the existing contract with Flock Group, Inc.

g. APPROVAL OF AGREEMENTS: (Not a Project under CEQA per Article 20, Section 15378)

- (1) Adopting Resolution No. 2025-, authorizing the City Manager to finalize and enter into an Expanded Learning Opportunities Agreement between the City of Marina (City) and Monterey Peninsula Unified School District (MPUSD).
- (2) Adopting Resolution No. 2025-, authorizing the City Manager to execute a contract with Denise Duffy and Associates to provide biological consulting services in an amount not to exceed \$203,000 subject to final review and approval by the City Attorney.; and Authorizing the City Manager to enter into a reimbursement agreement with Ramco Enterprises for \$203,000.
- (3) Adopting Resolution No. 2025-, authorizing the City Manager to execute a contract with SCI Consulting not to exceed \$60,000 to provide cannabis program application review, tax audits, compliance inspections, background checks, and subject matter expertise and technical support, subject to final review and approval by the City Attorney.
- (4) Adopting Resolution No. 2025-, authorizing an agreement with Precision Concrete Cutting (PCC) for sidewalk inspection and trip hazard removal services to begin in early September 2025, in an amount not to exceed \$200,000.
- (5) Adopting Resolution No. 2025-, authorizing a professional services agreement with Wallace Group of San Luis Obispo, CA for civil engineering and landscape architecture services in an amount not to exceed \$250,407.00 for the design of Phase 2 of the City Park at the Dunes.

- (6) Adopting Resolution No. 2025-, authorizing an agreement with Phaidon International (U.S.) Inc. to conduct an executive recruitment for the position of City Engineer, in an amount not to exceed \$45,000.
- (7) Adopting Resolution No. 2025-, Approving a Legal Services Agreement with Richard, Watson & Gershon to prosecute the City's appeal of the final decision in *City of Marina, et al., v. California Coastal Commission, et al.*, 22-CV-004063, Monterey Superior Court; and waiving any potential conflict of interest or conflict of interest and consenting to concurrent representation of the City of Marina, Marina Coast Water District, and the Monterey Peninsula Water District.

h. ACCEPTANCE OF PUBLIC IMPROVEMENTS:

- (1) Adopting Resolution No. 2025-, accepting the 2024 Citywide Slurry Seal Project; and authorizing filing of Notice of Completion with Monterey County Recorder's Office.
- i. MAPS: None
- j. <u>REPORTS:</u> (RECEIVE AND FILE):
 - (1) League of California Cities June 13, 2025, Community Services Policy Committee Meeting Highlights.
 - (2) Community Human Services June 26, 2025, Board Meeting Highlights.
 - (3) Monterey-Salinas Transit July 14, 2025, Board Meeting Highlights.
 - (4) Receiving Investment Reports for the City of Marina, City of Marina as Successor Agency to the Marina Redevelopment Agency, and Preston Park Sustainable Community Non-Profit Corporation (PPSC-NPC) and Abrams B Non-Profit Corporation for the quarter ended June 30, 2025.
 - (5) Receiving the HdL City of Marina Sales Tax Update for the period from January March 2025.

k. FUNDING & BUDGET MATTERS: None

1. APPROVE ORDINANCES (WAIVE SECOND READING):

(1) Read by Title Only and consider adopting Ordinance No. 2025-12, amending the Marina Municipal Code (MMC) Title 17 adding Section 17.04.305 (Garden Structures), Section 17.42.060 (Fences), and Chapter 17.55 (Staff Approvals and Procedures) and amending Sections 17.42.020 (Use Regulations), 17.42.055 (Height), and 17.42.070 (Yards) with corresponding updates to residential districts (17.06, 17.08, 17.10, and 17.12); and finding this action is exempt from environmental review per Section 15061(b)(3) of the CEQA Guidelines

m. APPROVE APPOINTMENTS: None

- 11. <u>PUBLIC HEARINGS:</u> In the Council's discretion, the applicant/proponent of an item may be given up to ten (10) minutes to speak. All other persons may be given up to three (3) minutes to speak on the matter.
 - a. Open public hearing and consider adopting Resolution No. 2025-, amending the City's Master Fee Schedule to reflect adjustments by the Consumer Price Index (CPI) to reflect inflation, new fees, and certain other charges.

- 12. OTHER ACTIONS ITEMS OF THE SUCCESSOR AGENCY TO THE FORMER MARINA REDEVELOPMENT AGENCY: Action listed for each Agenda item is that which is requested by staff. The Successor Agency may, at its discretion, take action on any items. Members of the public may be given up to three (3) minutes to speak.
- 13. <u>OTHER ACTION ITEMS:</u> Action listed for each Agenda item is that which is requested by staff. The City Council may, at its discretion, take action on any items. Members of the public may be given up to three (3) minutes to speak.

Note: No additional major projects or programs should be undertaken without review of the impacts on existing priorities (Resolution No. 2006-79 – April 4, 2006).

- a. Read by Title Only and adopting Ordinance No. 2025-11, amending Section 10.60.010 "Speed Limits Established" of Chapter 10.60 "Speed Limits" of Title 10 "Vehicles and Traffic" to adopt *prima facie* speed limits pursuant to an engineering and traffic survey and the California Vehicle Code (CVC). *Continued from June 24, 2025*
- b. Approving the appointment of two Council Members to serve as the City's Voting Delegate and Voting Delegate Alternate at the 2025 Annual League of California Cities Conference.
- c. Discussion on Strengthening the City's Short-Term Rental (STR) Program to Protect Neighborhood Integrity [McAdams] First-step in Two-step Process

14. COUNCIL & STAFF INFORMATIONAL REPORTS:

- a. Monterey County Mayor's Association [Mayor Bruce Delgado]
- b. Council reports on meetings and conferences attended (Gov't Code Section 53232).

15. ADJOURNMENT:

CERTIFICATION

I, Anita Sharp, Deputy City Clerk, of the City of Marina, do hereby certify that a copy of the foregoing agenda was posted at City Hall and Council Chambers Bulletin Board at 211 Hillcrest Avenue, Monterey County Library Marina Branch at 190 Seaside Circle, City Bulletin Board at the corner of Reservation Road and Del Monte Boulevard on or before 7:00 p.m., Friday, August 1, 2025.

ANITA SHARP, DEPUTY CITY CLERK

City Council, Airport Commission and Redevelopment Agency meetings are recorded on tape and available for public review and listening at the Office of the City Clerk and kept for a period of 90 days after the formal approval of MINUTES.

City Council meetings may be viewed live on the meeting night and at 12:30 p.m. and 3:00 p.m. on Cable Channel 25 on the Sunday following the Regular City Council meeting date. In addition, Council meetings can be viewed at 6:30 p.m. every Monday, Tuesday and Wednesday. For more information about viewing the Council Meetings on Channel 25, you may contact Access Monterey Peninsula directly at 831-333-1267.

Agenda items and staff reports are public record and are available for public review on the City's website (www.ciytofmarina.org), at the Monterey County Marina Library Branch at 190 Seaside Circle and at the

Office of the City Clerk at 211 Hillcrest Avenue, Marina between the hours of 10:00 a.m. 5:00 p.m., on the Monday preceding the meeting.

Supplemental materials received after the close of the final agenda and through noon on the day of the scheduled meeting will be available for public review at the City Clerk's Office during regular office hours and in a 'Supplemental Binder' at the meeting.

ALL MEETINGS ARE OPEN TO THE PUBLIC. THE CITY OF MARINA DOES NOT DISCRIMINATE AGAINST PERSONS WITH DISABILITIES. Council Chambers are wheelchair accessible. Meetings are broadcast on cable channel 25 and recordings of meetings can be provided upon request. To request assistive listening devices, sign language interpreters, readers, large print agendas or other accommodations, please call (831) 884-1278 or e-mail: marina@cityofmarina.org. Requests must be made at least 48 hours in advance of the meeting.

Upcoming 2025 Meetings of the City Council, Airport Commission, Marina Abrams B Non-Profit Corporation, Preston Park Sustainable Community Nonprofit Corporation, Successor Agency of the Former Redevelopment Agency and Marina Groundwater Sustainability Agency Regular Meetings: 5:00 p.m. Closed Session; 6:30 p.m. Regular Open Sessions

Tuesday, August 19, 2025 (Cancelled)

Tuesday, October 7, 2025

Tuesday, October 21, 2025

*Wednesday, September 3, 2025 Tuesday, September 16, 2025

Tuesday, November 4, 2025 Tuesday, November 18, 2025

Tuesday, December 2, 2025 Tuesday, December 16, 2025

* Regular Meeting rescheduled due to Monday Holiday

** Regular Meeting rescheduled due to National Night Out

*** Regular Meeting rescheduled due to General Election Day

CITY HALL 2025 HOLIDAYS (City Hall Closed)

Labor Day	Monday, September 1, 2025
Veterans Day (City Offices Closed)	Tuesday, November 11, 2025
Thanksgiving Day	Thursday, November 27, 2025
Thanksgiving Break	Friday, November 28, 2025
Winter Break Wednesday, December 24, 2025-	Wednesday, December 31, 2025

2025 COMMISSION DATES

Upcoming 2025 Meetings of Planning Commission 2nd and 4th Thursday of every month. Meetings are held at the Council Chambers at 6:30 P.M.

June 26, 2025	August 14, 2025	October 9, 2025
June 26, 2025	August 28, 2025	October 23,2 025
July 10, 2025	September 11, 2025	November 13, 2025
July 24, 2025	September 25, 2025	November 27, 2025 (Cancelled)
		December 11, 2025

Upcoming 2025 Meetings of Public Works Commission 1st Thursday of every month. Meetings are held at the Council Chambers at 6:30 P.M.

 July 3, 2025
 September 4, 2025
 November 6, 2025

 August 7, 2025
 October 2, 2025
 December 4, 2025

Upcoming 2025 Meetings of Recreation & Cultural Services Commission

1st Wednesday of every second month. Meetings are held at the Council Chambers at 6:30 P.M.

July 2, 2025 September 10, 2025 November 5, 2025

Upcoming 2025 Meetings of Marina Tree Committee 2nd Wednesday of every quarter month as needed. Meetings are held at the Council Chambers at 6:30 P.M.

July 9, 2025

October 8, 2025



Proclamation

HONORING SERGEANT JEFF CARR FOR MERITORIOUS SERVICE TO THE CITY OF MARINA

WHEREAS, Sergeant Jeff Carr began his law enforcement career with the Marina Police Department 27 years ago, and throughout his tenure has exemplified unwavering integrity, professionalism, and service to the community; and

WHEREAS, Sergeant Carr served as the Department's Rangemaster and firearms instructor, dedicating himself to advancing officer safety, readiness, and tactical capability across the department; and

WHEREAS, he led numerous critical initiatives including the department-wide deployment of patrol rifles, the transition to Glock service pistols, the integration of red dot optics, and the launch of the preferred carry and personally owned rifle programs; and

WHEREAS, Sergeant Carr was also a certified armorer and instructor in multiple weapons systems, less-lethal munitions, and chemical agents, sharing his expertise with professionalism and ensuring that Marina's officers were prepared for the challenges of modern policing; and

WHEREAS, his technical skill, leadership, and mentorship have shaped generations of officers and elevated the department's operational standards, leaving a legacy that will endure far beyond his retirement.

NOW, THEREFORE, BE IT PROCLAIMED that the City Council of the City of Marina, on behalf of a grateful city, does hereby recognize and commend Sergeant Jeff Carr for his **Meritorious Service**, and expresses its heartfelt appreciation for his exceptional leadership, commitment, and service to the safety and success of the Marina Police Department and the broader community. Sergeant Carr, your impact is lasting, your service is deeply valued, and your legacy will guide Marina's officers for years to come.

Dated this 6th day of August 2025



Bruce C. Delgado, Mayor



Proclamation

HONORING SERGEANT BRYAN WHITTAKER FOR MERITORIOUS SERVICE TO THE CITY OF MARINA

WHEREAS, Sergeant Bryan Whittaker began his law enforcement career in 1999 as a Reserve Police Officer with the Marina Police Department, answering the call to serve his community with humility, professionalism, and integrity; and

WHEREAS, over the course of 26 years, Sergeant Whittaker served in nearly every key frontline and supervisory position—including Police Officer, Field Training Officer, Corporal, Patrol Sergeant, Detective Sergeant, and FTO Supervisor—bringing leadership, calm judgment, and accountability to every role; and

WHEREAS, his steady guidance and deep commitment to officer development as an FTO Supervisor helped shape the foundation and future of the Marina Police Department, instilling in countless new officers the values of respect, public trust, and duty; and

WHEREAS, Sergeant Whittaker earned widespread respect throughout the department and the community for his quiet strength, mentorship, and willingness to lead by example—often during the most challenging and defining moments; and


WHEREAS, his decades of dedicated service have left a lasting impact not only on those who served alongside him, but also on the community he faithfully protected, embodying the spirit of public service and the mission of the Marina Police Department.

NOW, THEREFORE, BE IT PROCLAIMED that the City Council of the City of Marina, on behalf of a grateful city, does hereby recognize and commend Sergeant Bryan Whittaker for his Meritorious Service, and expresses its deepest appreciation for his exceptional leadership, integrity, and commitment to the safety and wellbeing of the Marina community. Sergeant Whittaker, your service has made a difference—and your legacy will continue to guide and inspire future generations.

Dated this 6th day of August 2025



Bruce C. Delgado, Mayor

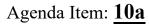



Vendor	Invoice No.	Invoice Description	Status	Held Reason	Invoice Date	Due Date	G/L Date	Received Date	Payment Date	Invoice Amount
Fund 100 - General Fund							5, = = 5.00			
Department 120 - City Mgr/HR/Risk										
Division 000 - Non-Div										
Sub-Division 00 - Non-Subdiv										
Account 6300.305 - Prof St	vc HR - Citywid	e Recruit/Background								
11869 - Agile Occupational Medicine PC	EM047261	Agile Occupational Medicine - Pre Emp Px			06/18/2025	06/27/2025	06/27/2025		07/03/2025	250.00
10074 - Bob Murray & Associates	11148	Bob Murry & Associates	Paid by Check # 107213		06/16/2025	06/24/2025	06/24/2025		07/03/2025	1,500.00
11041 - NEOGOV - Government Jobs.com Inc.	INV-129288	NEOGOV	Paid by EFT # 6381		01/17/2025	06/23/2025	06/23/2025		07/03/2025	6,695.72
		Account 6300.30	5 - Prof Svc H	IR - Citywide F	Recruit/Backg	round Totals	Invo	oice Transactions	3	\$8,445.72
Account 6300.310 - Prof Sv	vc HR - Labor R	elation& Negotiation								
12265 - Atkinson, Andelson, Loya, Ruud & Romo	751961	AALRR Professional Corp.	Paid by Check # 107212		05/31/2025	06/20/2025	06/20/2025		07/03/2025	2,086.88
		Account 6300.3	10 - Prof Svc	HR - Labor Re	lation& Negot	iation Totals	Invo	oice Transactions	1	\$2,086.88
Account 6300.570 - Prof St	vc Other									
12265 - Atkinson, Andelson, Loya, Ruud & Romo	751961	AALRR Professional Corp.	Paid by Check # 107212		05/31/2025	06/20/2025	06/20/2025		07/03/2025	133.88
12040 - Boucher Law, PC	2753	Boucher Law Professional Services - Other	Paid by EFT # 6373		06/27/2025	06/30/2025	06/30/2025		07/03/2025	883.00
10335 - Liebert Cassidy Whitmore	296897	LCW - Professional Services	Paid by EFT # 6379		05/31/2025	06/27/2025	06/27/2025		07/03/2025	2,010.00
				Account 6300.5	70 - Prof Svc	Other Totals	Invo	oice Transactions	3	\$3,026.88
Account 6400.565 - Materi	al & Suppl Office	ce Supplies								
10732 - Office Depot-General Account	429707806001	Office Depot	Paid by Check # 107230		06/19/2025	06/30/2025	06/30/2025		07/03/2025	319.55
		Acco	unt 6400.565	- Material & S	uppl Office Su	pplies Totals	Invo	oice Transactions	1	\$319.55
				Sub-Divis	ion 00 - Non-S	Subdiv Totals	Invo	oice Transactions	8	\$13,879.03
				Di	vision 000 - No	on-Div Totals	Invo	oice Transactions	8	\$13,879.03
			D	epartment 120	- City Mgr/HR	R/Risk Totals	Invo	oice Transactions	8	\$13,879.03
Department 125 - I. T.										
Division 000 - Non-Div										
Sub-Division 00 - Non-Subdiv										
Account 6300.331 - Prof S	vc IT - Website	Svc								
10143 - Civicplus	333744-SA	Quarterly Website Hosting and Support	Paid by EFT # 123		07/01/2025	07/01/2025	07/01/2025		07/03/2025	443.73
			Account 630	00.331 - Prof S	ovc IT - Websi	te Svc Totals	Invo	oice Transactions	1	\$443.73
					ion 00 - Non-S			oice Transactions		\$443.73
					vision 000 - No			oice Transactions		\$443.73
				D	epartment 125	- I. T. Totals	Invo	oice Transactions	1	\$443.73



Vendor	Invoice No.	Invoice Description	Status	Held Reason	Invoice Date	Due Date	G/L Date	Received Date	Payment Date	Invoice Amount
Fund 100 - General Fund										
Department 130 - Finance										
Division 000 - Non-Div										
Sub-Division 00 - Non-Subdiv										
Account 6400.350 - Materi										
10897 - TechRx Technology Services	12594	Finance - laptop (Miriam)	Paid by EFT # 6382		04/30/2025	07/02/2025	06/30/2025		07/03/2025	1,941.18
	Acc	count 6400.350 - Mate r	ial & Suppl IT	-	_			oice Transactions		\$1,941.18
					ion 00 - Non-S			oice Transactions	_	\$1,941.18
			Division 000 - Non-Div Totals Invoice Transactions 1							\$1,941.18
				Depar	tment 130 - Fi	nance Totals	Invo	oice Transactions	1	\$1,941.18
Department 190 - Citywide Non-Dept										
Division 000 - Non-Div										
Sub-Division 00 - Non-Subdiv										
Account 6150.500 - Medica										
.0607 - Vision Service Plan	07-01-25.	VSP Adjustment (07/2025)	Paid by Check # 107237		07/01/2025	07/01/2025	07/01/2025		07/03/2025	(.94)
0607 - Vision Service Plan	07-01-25	COBRA VSP (07/2025)	Paid by Check # 107237		07/01/2025	07/01/2025	07/01/2025		07/03/2025	114.05
				Account 6150.5	00 - Medical	Vision Totals	Invo	oice Transactions	2	\$113.11
Account 6300.230 - Prof St	c Fin - Tax Rep	orting & Audit								
0274 - Hinderliter, de Llamas & Associates HDL)	SIN050858	Transaction Tax April- June 2025	Paid by EFT # 6376		06/20/2025	06/30/2025	06/30/2025		07/03/2025	300.00
0274 - Hinderliter, de Llamas & Associates HDL)	SIN051096	Sales Tax and Audit Srvs April-June 2025	Paid by EFT # 6376		06/30/2025	06/30/2025	06/30/2025		07/03/2025	1,406.50
,		Account	6300.230 - Pr	of Svc Fin - Ta	x Reporting &	Audit Totals	Invo	oice Transactions	2	\$1,706.50
Account 6300.570 - Prof S	c Other									
0274 - Hinderliter, de Llamas & Associates HDL)	SIN051544	May 2025 - HDL TOT	Paid by EFT # 6376		05/31/2025	06/30/2025	06/30/2025		07/03/2025	2,245.01
•				Account 6300.5	70 - Prof Svc	Other Totals	Invo	oice Transactions	1	\$2,245.01
Account 6380.300 - Utilitie	s Gas & Electric									
0463 - Pacific Gas & Electric	June 2025 795- 7	PG&E - 4467294795-7	Paid by Check # 107232		06/20/2025	06/30/2025	06/30/2025		07/03/2025	750.58
0463 - Pacific Gas & Electric	June 2025 172- 2	PG&E - 5618207172-2	Paid by Check # 107232		06/18/2025	06/30/2025	06/30/2025		07/03/2025	1,008.27
			Account	6380.300 - Uti	lities Gas & E	lectric Totals	Invo	oice Transactions	2	\$1,758.85
Account 6380.500 - Utilitie	s Water & Sewe	er								
0349 - Marina Coast Water District	May 2025 56- 041	May 2025 3260 Imjin Road	Paid by Check # 107226		05/27/2025	06/17/2025	06/17/2025		07/03/2025	358.23
			Account 6	380.500 - Utili	ties Water &	Sewer Totals	Invo	oice Transactions	1	\$358.23
				Sub-Divis	ion 00 - Non-S	Subdiv Totals	Invo	oice Transactions	8	\$6,181.70
				Di	vision 000 - N o	on-Div Totals	Invo	oice Transactions	8	\$6,181.70
			De	partment 190 -	Citywide Non	-Dent Totals	Invo	oice Transactions	8	\$6,181.70



Vendor		Invoice No.	Invoice Description	Status	Held Reason	Invoice Date	Due Date	G/L Date	Received Date Payment Date	Invoice Amou
	00 - General Fund									
	tment 210 - Police									
Div	ision 000 - Non-Div									
S	Sub-Division 00 - Non-Subdiv									
	Account 6300.570 - Prof S	Svc Other								
10107 -	California Towing & Transport	212766	6/17/25 Police Tow 25- 1177	Paid by Check # 107216		06/26/2025	06/30/2025	06/30/2025	07/03/2025	1,575.0
.0456 -	Shred-it USA - Stericycle, Inc.	8011109197	Shredding - Onsite	Paid by Check # 107234		06/18/2025	06/20/2025	06/20/2025	07/03/2025	303.
					ccount 6300.5	70 - Prof Svc	Other Totals	Invo	ice Transactions 2	\$1,878.5
	Account 6360.344 - Main	t & Repairs IT - O	ffice Equip & PC Upgra	ades						
10623 -	Xerox Financial Services	40641959	Printer Paper Tray 550 sheet non-serialized 6/10-7/09/25	Paid by Check # 107236		06/20/2025	06/30/2025	06/30/2025	07/03/2025	2.0
			Account 6360.344 - N	laint & Repairs	IT - Office Ed	quip & PC Upg	rades Totals	Invo	ice Transactions 1	\$2.0
	Account 6360.360 - Main	t & Repairs Janito								
10080 -	Branch's Janitorial	228940	Janitorial Service Police/Fire/Airport June 2025	Paid by EFT # 6374		06/27/2025	06/27/2025	06/27/2025	07/03/2025	1,308.0
				Account 6360	.360 - Maint	& Repairs Jan	itorial Totals	Invo	ice Transactions 1	\$1,308.0
	Account 6360.570 - Main	t & Repairs Other	Svc Agr							
10800 -	Lexipol, LLC	INVCOR112555	Cordico Law	Paid by Check		07/12/2025	07/12/2025	06/30/2025	07/03/2025	5,949.1
		14	Enforcement Wellness App (8.12.25 - 8.11.26)	# 107225						
10623 -	Xerox Financial Services	40641960	Svc payment 6/10 - 7/09/25	Paid by Check # 107236		06/20/2025	06/30/2025	06/30/2025	07/03/2025	810.6
				count 6360.570	- Maint & Re	pairs Other Sv	c Agr Totals	Invo	ice Transactions 2	\$6,759.7
	Account 6380.150 - Utilit		,							
	AT & T		Acct # 325820676	Paid by Check # 107211		06/13/2025	06/20/2025	06/20/2025	07/03/2025	204.3
	Avaya, Inc.	2221988291	Acct # 100828859	Paid by EFT # 6372		06/28/2025	06/30/2025	06/30/2025	07/03/2025	10.3
- 10057	Avaya, Inc.	2221984339	Acct # 100828859	Paid by EFT # 6372		06/03/2025	06/30/2025	06/30/2025	07/03/2025	2.1
10374 -	Maynard Group Inc.	IN2057619	Utilities - Phones / Acct #AC3746	Paid by EFT # 6383		07/01/2025	07/01/2025	07/01/2025	07/03/2025	676.0
			A	ccount 6380.15	0 - Utilities Co	omm Phone Sy	ystem Totals	Invo	ice Transactions 4	\$892.8
	Account 6400.565 - Mate	rial & Suppl Office	e Supplies							
10498 -	Quill Corporation	44477149	Office Supplies	Paid by Check # 107233		06/10/2025	06/20/2025	06/20/2025	07/03/2025	94.4
			Acco	unt 6400.565 -	Material & Su	uppl Office Su	pplies Totals	Invo	ice Transactions 1	\$94.4
	Account 6500.620 - Train	ing & Travel POS	Т							
12260 -	Brodie Sievers - Employee	07-07-25	Per Diem Sievers - CIT Academy 7/07/25- 7/11/25	Paid by Check # 107214		06/20/2025	06/20/2025	06/20/2025	07/03/2025	50.0



Vendor	Invoice No.	Invoice Description	Status	Held Reason	Invoice Date	Due Date	G/L Date	Received Date Payment I	Date Invoice Amount
Fund 100 - General Fund									
Department 210 - Police									
Division 000 - Non-Div									
Sub-Division 00 - Non-									
	20 - Training & Travel POS								
12103 - Drew Gibson - Employ		Per Diem Gibson - FBI Active Shooter 7/15/25			06/30/2025	06/30/2025	06/30/2025	07/03/202	
11752 - Francisco Tapia - Emp	loyee 07-15-25	Per Diem Tapia - FBI Active Shooter 7/15/25			06/30/2025	06/30/2025	06/30/2025	07/03/202	25 10.00
12210 - Jasmine Flores - Empl	oyee 07-15-25	Per Diem Flores - FBI Active Shooter 7/15/25	Paid by EFT # 6377		06/30/2025	06/30/2025	06/30/2025	07/03/202	25 10.00
12209 - Kaleb Smith - Employe	ee 07-07-25	Per Diem Smith - CIT Academy 7/07/25- 7/11/25	Paid by Check # 107224		06/20/2025	06/20/2025	06/20/2025	07/03/202	25 50.00
11135 - Maria Esparza - Emplo	yee 07-08-25	Per Diem Esparza - POST Evidence & Property Function Management	Paid by EFT # 6380		06/20/2025	06/20/2025	06/20/2025	07/03/202	25 161.00
11840 - Nicholas Beavers - Em	ployee 07-15-25	Per Diem Beavers - FBI Active Shooter 7/15/25			06/30/2025	06/30/2025	06/30/2025	07/03/202	25 10.00
			Account 6!	500.620 - Trai	ining & Travel	POST Totals	Invo	oice Transactions 7	\$301.00
Account 6600.4	85 - Other Charges Medic	al Svc - Investigations							
10445 - Natividad Medical Cen	ter 6-24-25	Blood Alcohol testing - Meyer; Pereira; Petersen; Ruiz	Paid by Check # 107228		06/24/2025	06/30/2025	06/30/2025	07/03/202	25 124.00
10445 - Natividad Medical Cen	ter 6-27-25	5/17/25 Leon Venegas, Osbaldo - Blood Alcohol			06/27/2025	06/30/2025	06/30/2025	07/03/202	25 31.00
10445 - Natividad Medical Cen	ter 4-06-25	3/07/25 Godfrey, Mark; 3/13/25 Yara Loaiza, Andrea - Blood Alc.	Paid by Check # 107228		04/06/2025	06/30/2025	06/30/2025	07/03/202	25 31.00
10445 - Natividad Medical Cen	ter 6-23-25	2/09/25 Monsauret; 2/03/25 Ortiz Venegas - Blood Alcohol	Paid by Check # 107228		06/23/2025	06/30/2025	06/30/2025	07/03/202	25 62.00
10445 - Natividad Medical Cen	ter 06-23-25	1/22/25 Humphries, Jacob - Blood Alcohol	Paid by Check # 107228		06/23/2025	06/30/2025	06/30/2025	07/03/202	25 31.00
		Account 6600.48	35 - Other Cha	rges Medical S	Svc - Investig	ations Totals	Invo	ice Transactions 5	\$279.00
				Sub-Divis	sion 00 - Non-S	Subdiv Totals	Invo	oice Transactions 23	\$11,515.57
				Di	ivision 000 - N o	on-Div Totals	Invo	oice Transactions 23	\$11,515.57
				Dep	partment 210 -	Police Totals	Invo	pice Transactions 23	\$11,515.57



			_							
/endor	Invoice No.	Invoice Description	Status	Held Reason	Invoice Date	Due Date	G/L Date	Received Date Pay	ment Date	Invoice Amour
und 100 - General Fund										
Department 250 - Fire Division 000 - Non-Div										
Sub-Division 00 - Non-Subdiv										
Account 6360.360 - Maint	& Ponaire lanit	orial								
0080 - Branch's Janitorial	228940	Janitorial Service	Paid by EFT #		06/27/2025	06/27/2025	06/27/2025	. 07/	/03/2025	517.0
Drunch's Junional	2203 10	Police/Fire/Airport June 2025	,		00/27/2023	00/2//2023	00/27/2023	077	-03/2023	
			Account 6360	0.360 - Maint	& Repairs Jan	itorial Totals	Inve	oice Transactions 1	_	\$517.0
Account 6400.740 - Mate	rial & Suppl Spec	cial Dept Suppl								
10927 - Ace Hardware - Fire Dept.	091723	Cust #204 - Supplies for Fire Engine	Paid by Check # 107209		06/25/2025	06/25/2025	06/25/2025	07/	/03/2025	25.1
10993 - Daily Dispatch	1015	Daily Dispatch Employment Ad	Paid by Check # 107218		06/27/2025	06/27/2025	06/27/2025	07/	/03/2025	405.0
10323 - L.N. Curtis & Sons	INV960900	Softshell Jacket - Westerterp	Paid by EFT # 6378		06/23/2025	06/24/2025	06/24/2025	07/	/03/2025	157.5
		•	6400.740 - Ma	terial & Suppl	Special Dept	Suppl Totals	Inv	oice Transactions 3	-	\$587.6
Account 6400.795 - Mate	rial & Suppl Turn				- postar - opo					7
10600 - Valley Trophies & Detectors	06-25-25	Par Tags for Helmets	Paid by Check # 107235		06/25/2025	06/25/2025	06/25/2025	07/	/03/2025	57.3
		Account 6400.795 -		opl Turnout Ed	uip-Structure	Fires Totals	Inv	oice Transactions 1	-	\$57.3
				-	ion 00 - Non-S		Inv	oice Transactions 5	-	\$1,161.9
				Di	vision 000 - No	n-Div Totals	Inve	oice Transactions 5	-	\$1,161.9
				D	epartment 250	- Fire Totals	Inv	oice Transactions 5	-	\$1,161.9
Department 310 - Public Works										
Division 311 - Buildings & Grounds										
Sub-Division 00 - Non-Subdiv										
Account 6360.065 - Maint	: & Repairs Bdg I	NonFlagship								
10728 - Ace Hardware-Public Works	091610	Preston Park	Paid by Check # 107210		06/10/2025	06/18/2025	06/18/2025	07/	/03/2025	19.4
.2228 - El Camino Machine & Welding, LL	C C12462	Vince DiMaggio Park BBQ	Paid by Check # 107220		06/19/2025	06/25/2025	06/25/2025	07/	/03/2025	7,391.6
.0237 - Ferguson Enterprise , Inc. # 1423	6028234	Buildings	Paid by Check # 107222		06/11/2025	06/18/2025	06/18/2025	07/	/03/2025	117.7
.0237 - Ferguson Enterprise , Inc. # 1423	6033397	VD Park	Paid by Check # 107222		06/13/2025	06/18/2025	06/18/2025	07/	/03/2025	1,144.8
10275 - Home Depot Credit Service	06-13-25	PW Home Depot (6035 3225 0395 9813)			06/13/2025	06/25/2025	06/25/2025	07/	/03/2025	591.0
.0734 - Office Depot-Public Works Dept.	425914344001	,	# 107223 Paid by Check # 107231		06/16/2025	06/25/2025	06/25/2025	07/	/03/2025	164.7
		Δατοιι	# 10/231 nt 6360.065 - l	Maint & Renai	rs Bda NonFla	ashin Totals	Inv	oice Transactions 6	-	\$9,429.4
Account 6380.500 - Utiliti	es Water & Sewi		05051005 - 1	a o. ivepai	549 110111 14	-50mb 10mb	TIIV	olec Halloactions 0		Ψ, 123.7
0349 - Marina Coast Water District	June 2025 56-	188 Seaside Cir	Paid by Check		06/18/2025	06/18/2025	06/18/2025	. 07/	/03/2025	315.6



36										
Vendor	Invoice No.	Invoice Description	Status	Held Reason	Invoice Date	Due Date	G/L Date	Received Date	Payment Date	Invoice Amount
Fund 100 - General Fund										
Department 310 - Public Works										
Division 311 - Buildings & Grounds										
Sub-Division 00 - Non-Subdiv										
Account 6380.500 - Utilit i										
10349 - Marina Coast Water District	June 2025 56- 094	2660 5th Ave	Paid by Check # 107226		06/18/2025	06/18/2025	06/18/2025		07/03/2025	358.10
10349 - Marina Coast Water District	June 2025 56- 090	Locke Paddon Park	Paid by Check # 107226		06/18/2025	06/18/2025	06/18/2025		07/03/2025	122.01
10349 - Marina Coast Water District	June 2025 56- 061	Reservation/Locke Paddon Park	Paid by Check # 107226		06/18/2025	06/18/2025	06/18/2025		07/03/2025	154.49
10349 - Marina Coast Water District	June 2025 56- 045	3100 Preston Dr	Paid by Check # 107226		06/18/2025	06/18/2025	06/18/2025		07/03/2025	2,967.94
10349 - Marina Coast Water District	June 2025 56- 042	3040 Lake Dr	Paid by Check # 107226		06/18/2025	06/18/2025	06/18/2025		07/03/2025	218.18
			Account 63	380.500 - Utili	ties Water &	Sewer Totals	Invo	oice Transactions	6	\$4,136.34
Account 6400.225 - Mate	rial & Suppl Flag	S								
10113 - Carrot-Top Industries	INV140604	Flags	Paid by Check # 107217		06/18/2025	06/18/2025	06/18/2025		07/03/2025	883.16
			Account 6	6400.225 - Ma	terial & Supp	Flags Totals	Invo	oice Transactions	1	\$883.16
Account 6400.737 - Mate	rial & Suppl Tool	s & Equip								
10275 - Home Depot Credit Service	06-13-25	PW Home Depot (6035 3225 0395 9813)	Paid by Check # 107223		06/13/2025	06/25/2025	06/25/2025		07/03/2025	296.59
		Ac	count 6400.737	' - Material & S	Suppl Tools &	Equip Totals	Invo	oice Transactions	1	\$296.59
				Sub-Divis	ion 00 - Non- 9	Subdiv Totals	Invo	oice Transactions	14	\$14,745.56
			I	Division 311 - E	Buildings & Gr	ounds Totals	Invo	oice Transactions	14	\$14,745.56
Division 313 - Vehicle Maint Sub-Division 00 - Non-Subdiv Account 6360.850 - Main t	t & Renairs Vehic	rle								
10428 - Monterey Tire Service	1-124984	21 Chevy Tahoe C1500	Paid by Check		06/18/2025	06/25/2025	06/25/2025		07/03/2025	34.92
10 120 Tromercy The Service	1 12 150 1	ZI Chery runde cisoo	# 107227		00,10,2023	00, 23, 2023	00, 23, 2023		07,03,2023	3 1132
			Account 63	860.850 - Mair	nt & Repairs V	ehicle Totals	Invo	oice Transactions	1	\$34.92
				Sub-Divis	ion 00 - Non- 9	Subdiv Totals	Invo	oice Transactions	1	\$34.92
				Division	313 - Vehicle	Maint Totals	Invo	oice Transactions	1	\$34.92
				Department	310 - Public	Works Totals	Invo	oice Transactions	15	\$14,780.48
Department 420 - Engineering Division 000 - Non-Div Sub-Division 00 - Non-Subdiv Account 6400.565 - Mate	rial & Suppl Offic	ce Supplies								
10734 - Office Depot-Public Works Dept.	425428029001	Storage boxes	Paid by Check # 107231		06/11/2025	06/18/2025	06/18/2025		07/03/2025	122.22



Vendor	Invoice No.	Invoice Description	Status	Held Reason	Invoice Date	Due Date	G/L Date	Received Date	Payment Date	Invoice Amount
Fund 100 - General Fund										
Department 420 - Engineering										
Division 000 - Non-Div										
Sub-Division 00 - Non-Subdiv										
Account 6400.565 - Materi	al & Suppl Offic	e Supplies								
10734 - Office Depot-Public Works Dept.	425942566001	Shredder Juan	Paid by Check # 107231		06/16/2025	06/25/2025	06/25/2025	(07/03/2025	636.97
		А	Account 6400.565 -	Material & Su	ippl Office Su	pplies Totals	Invo	oice Transactions	2	\$759.19
				Sub-Divisi	on 00 - Non-S	Subdiv Totals	Invo	oice Transactions	2	\$759.19
				Div	ision 000 - No	on-Div Totals	Invo	oice Transactions	2	\$759.19
				Departmen	t 420 - Engin e	eering Totals	Invo	oice Transactions	2	\$759.19
Department 430 - Building Inspection Division 000 - Non-Div Sub-Division 00 - Non-Subdiv Account 6400.565 - Materi	al & Suppl Offic	e Supplies								
10734 - Office Depot-Public Works Dept.	429909468001	Headphones Rachel	Paid by Check # 107231		06/19/2025	06/25/2025	06/25/2025	(07/03/2025	33.20
		А	Account 6400.565 -	Material & Su	ippl Office Su	pplies Totals	Invo	oice Transactions	1	\$33.20
				Sub-Divisi	on 00 - Non-S	Subdiv Totals	Invo	oice Transactions	1	\$33.20
				Div	ision 000 - No	on-Div Totals	Invo	oice Transactions	1	\$33.20
			Dep	artment 430 - I	Building Insp	ection Totals	Invo	oice Transactions	1	\$33.20
				Fund	100 - Genera	I Fund Totals	Invo	oice Transactions	64	\$50,696.07



Vendor	Invoice No.	Invoice Description	Status	Held Reason	Invoice Date	Due Date	G/L Date	Received Date	Payment Date	Invoice Amount
Fund 220 - Gas Tax								'		
Department 000 - Non-Dept										
Division 000 - Non-Div										
Sub-Division 00 - Non-Subdiv										
Account 6380.300 - Utiliti	es Gas & Electric									
10463 - Pacific Gas & Electric	June 2025 533-	Lake Dr @ Reservation	Paid by Check		06/25/2025	06/25/2025	06/25/2025		07/03/2025	187.58
	8	Rd (2253666533-8)	# 107232							
10463 - Pacific Gas & Electric	June 2025 362-	PG&E - 5996678362-9	Paid by Check		06/18/2025	06/30/2025	06/30/2025		07/03/2025	185.28
	9		# 107232				_		_ ,	1000.00
			Account (5380.300 - Uti	lities Gas & El	lectric Lotals	Invo	ice Transactions	2	\$372.86
Account 6380.500 - Utiliti	es Water & Sewe	er								
10349 - Marina Coast Water District	June 2025 56-	Hilo Ave	Paid by Check		06/18/2025	06/18/2025	06/18/2025		07/03/2025	42.29
	040		# 107226	380.500 - Utili	tion Water 9	Cower Totals	Tnyo	ice Transactions		\$42.29
			ACCOUNT 6	560.500 - Utili	ties water &	Sewer rotals	IIIVC	ice mansactions	1	\$ 4 2.29
Account 6400.752 - Mater		_								
10275 - Home Depot Credit Service	06-13-25	PW Home Depot (6035 3225 0395 9813)	Paid by Check # 107223		06/13/2025	06/25/2025	06/25/2025		07/03/2025	157.86
		,).752 - Materia	al & Suppl Stre	et Paint & Le	gends Totals	Invo	ice Transactions	1	\$157.86
				Sub-Divis	ion 00 - Non-S	Subdiv Totals	Invo	ice Transactions	4	\$573.01
				Di	vision 000 - No	on-Div Totals	Invo	ice Transactions	4	\$573.01
				Denartm	nent 000 - Non	-Dent Totals	Invo	ice Transactions	4	\$573.01
				Doparti	Fund 220 - G a			ice Transactions		\$573.01
					1 UIIU 220 - 00	as run rotals	11100	ACC TTUTISUCUOTIS	•	Ψ5/5.01



Vendor	Invoice No.	Invoice Description	Status	Held Reason	Invoice Date	Due Date	G/L Date	Received Date Payment Date	Invoice Amount
Fund 251 - CFD - Locke Paddon									
Department 000 - Non-Dept									
Division 000 - Non-Div									
Sub-Division 00 - Non-Subdiv									
Account 6380.500 - Utilitie	es Water & Sewe	er							
10349 - Marina Coast Water District	June 2025 16-	199 A Paddon Place	Paid by Check		06/18/2025	06/18/2025	06/18/2025	07/03/2025	121.06
	000		# 107226						
			Account 6	380.500 - Utili	ties Water & S	Sewer Totals	Invo	ice Transactions 1	\$121.06
				Sub-Divis	ion 00 - Non-S	Subdiv Totals	Invo	ice Transactions 1	\$121.06
				Di	vision 000 - No	on-Div Totals	Invo	ice Transactions 1	\$121.06
				Departm	nent 000 - Non	-Dept Totals	Invo	ice Transactions 1	\$121.06
				Fund 251 - (CFD - Locke Pa	addon Totals	Invo	ice Transactions 1	\$121.06



Vendor	Invoice No.	Invoice Description	Status	Held Reason	Invoice Date	Due Date	G/L Date	Received Date Payment Date	Invoice Amount
Fund 462 - City Capital Projects									
Department 000 - Non-Dept									
Division 000 - Non-Div									
Sub-Division 00 - Non-Subdiv									
Account 6300.570 - Prof S	vc Other								
12171 - Butano Geotechnical Engineering,	8746	Glorya Jean Tate Park	Paid by Check		06/18/2025	06/18/2025	06/18/2025	07/03/2025	4,150.60
Inc		Playground Phase 2	# 107215						
				Account 6300.5	70 - Prof Svc	Other Totals	Invo	ice Transactions 1	\$4,150.60
				Sub-Divis	ion 00 - Non-	Subdiv Totals	Invo	ice Transactions 1	\$4,150.60
				Di	vision 000 - N o	on-Div Totals	Invo	ice Transactions 1	\$4,150.60
				Departn	nent 000 - Nor	-Dept Totals	Invo	ice Transactions 1	\$4,150.60
				Fund 462 - 0	City Capital Pr	oiects Totals	Invo	ice Transactions 1	\$4,150,60



Vendor	Invoice No.	Invoice Description	Status	Held Reason	Invoice Date	Due Date	G/L Date	Received Date Payment Da	e Invoice Amount
Fund 555 - Marina Airport									
Department 000 - Non-Dept									
Division 000 - Non-Div									
Sub-Division 00 - Non-Subdiv									
Account 6360.360 - Maint	& Repairs Janit	orial							
10080 - Branch's Janitorial	228940	Janitorial Service	Paid by EFT #		06/27/2025	06/27/2025	06/27/2025	07/03/2025	410.00
		Police/Fire/Airport June	6374						
		2025			_				
			Account 636 0	0.360 - Maint 8	& Repairs Jan	itorial Totals	Invo	ice Transactions 1	\$410.00
				Sub-Divisi	on 00 - Non-S	ubdiv Totals	Invo	ice Transactions 1	\$410.00
				Div	vision 000 - No	n-Div Totals	Invo	ice Transactions 1	\$410.00
				Departm	ent 000 - Non	-Dept Totals	Invo	ice Transactions 1	\$410.00
				Fund 5	55 - Marina A	irport Totals	Invo	ice Transactions 1	\$410.00
						Grand Totals	Invo	ice Transactions 71	\$55,950.74



Vendor	Invoice No.	Invoice Description	Status	Held Reason	Invoice Date	Due Date	G/L Date	Received Date	Payment Date	Invoice Amount
Fund 100 - General Fund								'		
Department 120 - City Mgr/HR/Risk										
Division 000 - Non-Div										
Sub-Division 00 - Non-Subdiv										
Account 6300.010 - Prof 9										
10149 - Code Publishing Inc General Code	GCI0017981	MMC WebUpdate	Paid by Check # 107246	.010 - Prof Svc	06/30/2025	07/02/2025		oice Transactions	07/11/2025	333.50 \$333.50
Account 6300.465 - Prof 9	Sve Logal - Spor	rial Councel	ACCOUNT 6300.	010 - Proi SVC	Admin - Mun	Code Totals	1110	OICE TTAITSACTIONS	1	\$333.50
11033 - Sara Steck Myers	07-01-25	Professional Services -	Paid by EFT #		07/01/2025	07/03/2025	06/30/2025		07/11/2025	15,195.00
.1033 - Sala Steck Piyers	07-01-23	MPWSP - June 2025	6396		07/01/2023	07/03/2023	00/30/2023		07/11/2023	13,193.00
				- Prof Svc Leg	al - Special Co	ounsel Totals	Inv	oice Transactions	1	\$15,195.00
Account 6300.570 - Prof 9	Svc Other									, -,
11505 - Shartsis Friese LLP	5510069	Professional Services - MPWSP - May 2025	Paid by Check # 107276		06/30/2025	06/30/2025	06/30/2025		07/11/2025	109,017.95
10027 - Alliant Insurance Services - CSRM	A 3149013	Fourth of July Event Additional Insurance Premium	Paid by EFT # 6403		07/01/2025	07/01/2025	07/01/2025		07/11/2025	131.00
				Account 6300.5	70 - Prof Svc	Other Totals	Inv	oice Transactions	2	\$109,148.95
Account 6400.230 - Mate	rial & Suppl Fue	l - Gas and Diesel								
10416 - Monterey County Petroleum-Sture	dy 291986	Ethenol Fuel	Paid by Check		06/11/2025	06/30/2025	06/30/2025		07/11/2025	172.07
Oil Co.			# 107266							
			100.230 - Mate	erial & Suppl F	uel - Gas and	Diesel Totals	Inv	oice Transactions	1	\$172.07
Account 6500.700 - Train	_									
10667 - Layne Long - Employee	07-07-25	Reimbursement - 2024 ICMA Annual Conference Charges	# 107261		07/07/2025	07/07/2025	06/30/2025		07/11/2025	922.15
10667 - Layne Long - Employee	07-08-05	2025 PARMA Annual	Paid by Check		07/07/2025	07/07/2025	06/30/2025		07/11/2025	682.25
		Conference Reimbursement Charges	# 107261		,,	31, 31, 432	,,		.,,	
			t 6500.700 - T	raining & Trav	el Training &	Travel Totals	Inv	oice Transactions	2	\$1,604.40
				Sub-Divis	ion 00 - Non- 9	Subdiv Totals	Inv	oice Transactions	7	\$126,453.92
				Di	vision 000 - N o	on-Div Totals	Inv	oice Transactions	7	\$126,453.92
			D	epartment 120	- City Mgr/HF	R/Risk Totals	Inv	oice Transactions	7	\$126,453.92
Department 125 - I. T. Division 000 - Non-Div										
Sub-Division 00 - Non-Subdiv										
Account 6300.330 - Prof \$	Svc IT - Informa	ntion Tech Svc								
10897 - TechRx Technology Services	12982	IT Support - June 2025	Paid by EFT # 6398		06/30/2025	07/02/2025	06/30/2025		07/11/2025	11,400.00
		Accour		Prof Svc IT - In	formation Te	ch Svc Totals	Inv	oice Transactions	1	\$11,400.00
										, ,



36			0			5 5 .	0".5.			
Vendor Fund 100 - General Fund	Invoice No.	Invoice Description	Status	Held Reason	Invoice Date	Due Date	G/L Date	Received Date	Payment Date	Invoice Amount
Department 125 - I. T.										
Division 000 - Non-Div										
Sub-Division 00 - Non-Subdiv										
Account 6300.331 - Prof	Svc IT - Website	Svc								
10143 - Civicplus	333744	Quarterly Website Hosting and Support	Paid by EFT # 6404		07/01/2025	07/01/2025	07/01/2025		07/11/2025	3,993.58
10143 - Civicplus	333742	Website Redesign - 24 months	Paid by EFT # 6404		07/01/2025	07/01/2025	07/01/2025		07/11/2025	6,052.95
10897 - TechRx Technology Services	12960	Domain Registration - Mapmarina.org June2025-June2026	Paid by EFT # 6407		07/01/2025	07/02/2025	07/02/2025		07/11/2025	185.00
			Account 630	00.331 - Prof S	Svc IT - Websi	te Svc Totals	Invo	ice Transactions	3	\$10,231.53
Account 6360.342 - Mai n		,								
10897 - TechRx Technology Services	12830	Veeam - May 2025	Paid by EFT # 6398		07/01/2025	07/02/2025	06/30/2025		07/11/2025	544.00
10897 - TechRx Technology Services	12939	Zoom - June 2025	Paid by EFT # 6398		06/30/2025	07/02/2025	06/30/2025		07/11/2025	533.85
10905 - Taygeta Scientific, Inc.	000503-R-0006	Avast Endpoint 1 yr Renewal	Paid by Check # 107300		06/08/2025	07/01/2025	07/01/2025		07/11/2025	4,938.06
10905 - Taygeta Scientific, Inc.	000423-R-0079	Computer Network Defense - July 2025	Paid by Check # 107300		07/01/2025	07/01/2025	07/01/2025		07/11/2025	2,750.00
10905 - Taygeta Scientific, Inc.	000708-R-0052	Barracuda Spam Firewall - July 2025	Paid by Check # 107300		07/01/2025	07/01/2025	07/01/2025		07/11/2025	475.80
10897 - TechRx Technology Services	12957	Ninite Subscription - July 2025	Paid by EFT # 6407		07/01/2025	07/02/2025	07/02/2025		07/11/2025	216.00
10897 - TechRx Technology Services	12979	Veeam O365 Backup & Glacier Storage - July 2025			07/01/2025	07/02/2025	07/02/2025		07/11/2025	400.00
10897 - TechRx Technology Services	12980	Starlink - Vince DiMaggio Park Blvd July-Sept. 2025	Paid by EFT # 6407		07/01/2025	07/02/2025	07/02/2025		07/11/2025	390.00
10897 - TechRx Technology Services	12953	Amazon Glacier - Subscription - July 2025	Paid by EFT # 6407		07/01/2025	07/02/2025	07/02/2025		07/11/2025	475.00
		Account 6360. 3	342 - Maint &	Repairs IT - S	ystem Annual	Maint Totals	Invo	ice Transactions	9	\$10,722.71
Account 6360.345 - Main	nt & Repairs Cityw	ide Microsoft Ofc Upgı	rade							
10897 - TechRx Technology Services	12966	Citywide MS Office 365 - July 2025	Paid by EFT # 6407		07/01/2025	07/02/2025	07/02/2025		07/11/2025	2,684.00
		Account 6360.345 - N	daint & Repair	rs Citywide Mi	crosoft Ofc Up	grade Totals	Invo	ice Transactions	1	\$2,684.00
				Sub-Divis	ion 00 - Non-S	Subdiv Totals	Invo	ice Transactions	14	\$35,038.24
				Di	vision 000 - No	on-Div Totals	Invo	ice Transactions	14	\$35,038.24
				D	epartment 125	- I. T. Totals	Invo	ice Transactions	14	\$35,038.24
					opartificite 123	a. I. Iotals	IIIVC	nee Transactions		Ψ33,0.



Mandan	Toursday No.	Tourist Description	Chataira	Hald Bassas	Incoming Date	Dur Data	C/I D-t-	Described Data Decimant Dec	
Vendor Fund 100 - General Fund	Invoice No.	Invoice Description	Status	Held Reason	Invoice Date	Due Date	G/L Date	Received Date Payment Da	e Invoice Amount
Department 150 - City Attorney									
Division 000 - Non-Div									
Sub-Division 00 - Non-Subdiv									
Account 6300.450 - Prof 5		•							
11964 - Shute Mihaly & Weinberger LLP	291949	Public Works - May 2025	Paid by EFT # 6397		06/30/2025	06/30/2025	06/30/2025	07/11/2025	7,334.60
11964 - Shute Mihaly & Weinberger LLP	291948	Police Department - May 2025	Paid by EFT # 6397		06/30/2025	06/30/2025	06/30/2025	07/11/2025	743.60
11964 - Shute Mihaly & Weinberger LLP	291947	Parks - May 2025	Paid by EFT # 6397		06/30/2025	06/30/2025	06/30/2025	07/11/2025	507.00
11964 - Shute Mihaly & Weinberger LLP	291943	Human Resources and Risk - May 2025	Paid by EFT # 6397		06/30/2025	06/30/2025	06/30/2025	07/11/2025	878.80
11964 - Shute Mihaly & Weinberger LLP	291944	Fire Department - May 2025	Paid by EFT # 6397		06/30/2025	06/30/2025	06/30/2025	07/11/2025	270.40
11964 - Shute Mihaly & Weinberger LLP	291939	City Attorney Services - May 2025			06/30/2025	06/30/2025	06/30/2025	07/11/2025	34,110.73
11964 - Shute Mihaly & Weinberger LLP	291941	Code Enforcement - May 2025	Paid by EFT # 6397		06/30/2025	06/30/2025	06/30/2025	07/11/2025	7,612.96
11964 - Shute Mihaly & Weinberger LLP	291945	Finance - May 2025	Paid by EFT # 6397		06/30/2025	06/30/2025	06/30/2025	07/11/2025	3,819.60
11964 - Shute Mihaly & Weinberger LLP	291950	Defend City in Handcar			06/30/2025	06/30/2025	06/30/2025	07/11/2025	7,710.11
11964 - Shute Mihaly & Weinberger LLP	291946	Lawsuit - May 2025 Planning Commission/Developm ent - May 2025	Paid by EFT #		06/30/2025	06/30/2025	06/30/2025	07/11/2025	21,655.20
10257 - Goldfarb & Lipman	485306	General - June 2025	Paid by EFT # 6393		07/07/2025	07/07/2025	06/30/2025	07/11/2025	1,788.50
10257 - Goldfarb & Lipman	485309	Affordable Housing - June 2025	Paid by EFT # 6393		07/07/2025	07/07/2025	06/30/2025	07/11/2025	109.50
10257 - Goldfarb & Lipman	485308	The Dunes - June 2025			07/07/2025	07/07/2025	06/30/2025	07/11/2025	1,569.50
10257 - Goldfarb & Lipman	485307	Marina Heights - June 2025	Paid by EFT # 6393		07/07/2025	07/07/2025	06/30/2025	07/11/2025	109.50
			0.450 - Prof S	vc Legal - City	Attorney Oth	er Svc Totals	Invo	ice Transactions 14	\$88,220.00
				Sub-Divis	ion 00 - Non-S	Subdiv Totals	Invo	ice Transactions 14	\$88,220.00
				Di	vision 000 - No	on-Div Totals	Invo	ice Transactions 14	\$88,220.00
				Department	150 - City Att	torney Totals	Invo	ice Transactions 14	\$88,220.00
Department 190 - Citywide Non-Dept Division 000 - Non-Div	:								
Sub-Division 00 - Non-Subdiv									
Account 6300.217 - Prof 9	Svc Fin - Busine	ss Lic Services							
10274 - Hinderliter, de Llamas & Associate (HDL)	es SIN051543	May 2025 BL Admin Fee	Paid by EFT # 6394		05/31/2025	06/30/2025	06/30/2025	07/11/2025	34,658.82
		Account	t 6300.217 - P	rof Syc Fin - R	usinoss Lic So	rvices Totals	Invo	ice Transactions 1	\$34,658.82



Vendor	Invoice No.	Invoice Description	Status	Held Reason	Invoice Date	Due Date	G/L Date	Received Date Payment I	Date Invoice Amount
Fund 100 - General Fund							5, = = 5.00		
Department 190 - Citywide Non-Dept									
Division 000 - Non-Div									
Sub-Division 00 - Non-Subdiv									
Account 6360.570 - Maint	& Repairs Other	Svc Agr							
10129 - Cintas Corporation	4235851806	Mat Service City Hall	Paid by Check # 107293		07/03/2025	07/08/2025	07/08/2025	07/11/202	
		Ac	count 6360.57	0 - Maint & Re	epairs Other S	vc Agr Totals	Invo	oice Transactions 1	\$61.72
Account 6380.150 - Utiliti	es Comm Phone	System							
10758 - AT & T CALNET3	000023681404	CALNET3-9391023477 (582-9803)	# 107240		06/27/2025	07/08/2025	06/30/2025	07/11/202	5 31.58
10758 - AT & T CALNET3	000023681398	CALNET3-9391023471 (582-0100)	# 107240		06/27/2025	07/08/2025	06/30/2025	07/11/202	5 65.63
10758 - AT & T CALNET3	000023683494	(384-9148)	Paid by Check # 107240		06/28/2025	07/08/2025	06/30/2025	07/11/202	
10758 - AT & T CALNET3	000023683464	(384-0860)	Paid by Check # 107240		06/28/2025	07/08/2025	06/30/2025	07/11/202	
10758 - AT & T CALNET3	000023683465	(384-0888)	Paid by Check # 107240		06/28/2025	07/08/2025	06/30/2025	07/11/202	
10758 - AT & T CALNET3	000023683461	(384-0425)	Paid by Check # 107240		06/28/2025	07/08/2025	06/30/2025	07/11/202	
10758 - AT & T CALNET3	000023683489	CALNET3-9391023463 (384-7854)	Paid by Check # 107240		06/28/2025	07/08/2025	06/30/2025	07/11/202	
10758 - AT & T CALNET3	000023683492	(384-8477)	# 107240		06/28/2025	07/08/2025	06/30/2025	07/11/202	
			ccount 6380.15	50 - Utilities C	omm Phone S	ystem Totals	Invo	pice Transactions 8	\$346.75
Account 6380.300 - Utiliti									
10463 - Pacific Gas & Electric	June 2025 313- 6	PG&E 6793435313-6	Paid by Check # 107274		06/25/2025	07/08/2025	06/30/2025		
			Account (6380.300 - Ut	ilities Gas & E	lectric lotals	Invo	oice Transactions 1	\$9,709.02
Account 6600.010 - Other									
10239 - First Alarm	893887	Alarm Monitoring - 209 Cypress - July-Sept 2025	Paid by EFT # 6406		06/15/2025	07/01/2025	07/01/2025	07/11/202	5 230.37
10239 - First Alarm	890237	Alarm Monitoring - Council Chambers -	Paid by EFT # 6406		06/15/2025	07/01/2025	07/01/2025	07/11/202	5 138.00
10239 - First Alarm	890238	July-Sept 2025 Alarm Monitoring - 209 Cypress - July-Sept	Paid by EFT # 6406		06/15/2025	07/01/2025	07/01/2025	07/11/202	5 153.72
10239 - First Alarm	890289	2025 Alarm Monitoring - 304 Hillcrest Ave - July-Sept			06/15/2025	07/01/2025	07/01/2025	07/11/202	5 748.77
		2025	Account	t 6600.010 - 0	ther Charges	Alarm Totals	Invo	pice Transactions 4	\$1,270.86



Vendor	Invoice No.	Invoice Description	Status	Held Reason	Invoice Date	Due Date	G/L Date	Received Date Payment Date	Invoice Amount
Fund 100 - General Fund									
Department 190 - Citywide Non-Dept									
Division 000 - Non-Div									
Sub-Division 00 - Non-Subdiv									
Account 6600.491 - Other	_	•	D : 11 Cl 1		07/04/2025	07/04/2025	07/04/2025	07/11/2025	4 020 76
10031 - Association of Monterey Bay Area Governments	4502	FY 2025-2026 Membership Jurisdiction Dues	Paid by Check # 107290		07/01/2025	07/01/2025	07/01/2025	07/11/2025	4,838.76
		Account	t 6600.491 - 0	ther Charges N	-			oice Transactions 1	\$4,838.76
					ion 00 - Non-S			oice Transactions 16	\$50,885.93
					vision 000 - N o			oice Transactions 16	\$50,885.93
			De	epartment 190 -	Citywide Non	-Dept Totals	Inv	oice Transactions 16	\$50,885.93
Department 210 - Police									
Division 000 - Non-Div									
Sub-Division 00 - Non-Subdiv	0.1								
Account 6300.570 - Prof S 11458 - Ganete Solutions, Inc. /	vc Otner 1804860	Firearm Management	Paid by Check		06/01/2025	07/03/2025	07/03/2025	07/11/2025	2,900.00
ArmorerLink	1004000	System Annual	# 107294		06/01/2025	07/03/2023	07/03/2023	07/11/2025	2,900.00
a more creative		Subscription 7/1/25 - 6/30/26	# 107251						
11723 - Hardee Polygraph Services -	MPD25-02	Polygraph - Macias,	Paid by Check		07/07/2025	07/07/2025	06/30/2025	07/11/2025	300.00
Heather Hardee	1101 026275 25	Joshua	# 107256		06/20/2025	07/04/2025	07/04/2025	07/11/2025	144.50
12065 - Hasco Stations, LLC	HCL-026375-25	Car wasn	Paid by Check # 107257		06/30/2025	07/01/2025	07/01/2025	07/11/2025	144.50
10334 - Lexis Nexis Risk Solutions	1100165399	June 2025 Minimum	Paid by Check		06/30/2025	07/03/2025	06/30/2025	07/11/2025	150.00
		Commitment	# 107262		,,	, , , , , ,	,		
10434 - Monterey P. Regional Special	55	SRU Yearly	Paid by Check		06/26/2025	07/08/2025	07/08/2025	07/11/2025	5,000.00
Response Unit		Contribution (FY 2025-2026)							
11632 - Veritone, Inc.	977326	Redact application:	Paid by EFT #		07/02/2025	07/02/2025	07/02/2025	07/11/2025	5,000.00
		5/9/25 - 5/8/26 - 50 hours of processing	6408						
11632 - Veritone, Inc.	976387	Contact Application:	Paid by EFT #		07/02/2025	07/08/2025	07/08/2025	07/11/2025	5,800.00
11032 Ventone, Inci	37.0307	7/1/25 - 6/30/27 - 29 users	6408		07,02,2023	07/00/2023	0770072025	0,711,2020	3,000100
				Account 6300.5	70 - Prof Svc	Other Totals	Inv	oice Transactions 7	\$19,294.50
Account 6360.050 - Maint									
10239 - First Alarm	895938	Ticket 239922 - Semi Annual Fire Inspection - 3 batteries used	Paid by EFT # 6406		07/09/2025	07/09/2025	07/08/2025	07/11/2025	723.78
			Account 63	60.050 - Maint	t & Repairs Bu	ilding Totals	Inv	oice Transactions 1	\$723.78
Account 6360.342 - Maint		,							
10897 - TechRx Technology Services	12941	Camera Maintenance: June Activity	Paid by EFT # 6398		07/31/2025	07/31/2025	06/30/2025	07/11/2025	4,923.28



6										
Vendor	Invoice No.	Invoice Description	Status	Held Reason	Invoice Date	Due Date	G/L Date	Received Date	Payment Date	Invoice Amount
Fund 100 - General Fund										
Department 210 - Police										
Division 000 - Non-Div										
Sub-Division 00 - Non-Subdiv										
Account 6360.342 - Main		•								
10897 - TechRx Technology Services	12984	IT Maintenance: June Services	Paid by EFT # 6398		06/30/2025	07/31/2025	06/30/2025	i	07/11/2025	2,232.50
10897 - TechRx Technology Services	12920	TV mounting / Camera Viewport	Paid by EFT # 6398		06/30/2025	07/03/2025	06/30/2025		07/11/2025	874.51
10897 - TechRx Technology Services	12942	NVR / Set Up	Paid by EFT # 6407		07/31/2025	07/31/2025	07/02/2025	i	07/11/2025	1,964.10
		Account 6360.	342 - Maint &	Repairs IT - Sy	stem Annual	Maint Totals	Inv	oice Transactions	4	\$9,994.39
Account 6360.570 - Main	t & Repairs Othe	er Svc Agr								. ,
10334 - Lexis Nexis Risk Solutions	1028011305	DORS Annual License Support Fee - 6/01/2025 - 05/31/2026	Paid by Check # 107295		06/30/2025	07/03/2025	07/03/2025	i	07/11/2025	5,908.92
12079 - Pace Systems Inc.	IN00068419	Scheduler Software 8/07/25 - 8/06/26	Paid by Check # 107298		06/23/2025	06/30/2025	06/30/2025	i	07/11/2025	2,447.20
			count 6360.57	0 - Maint & Re	pairs Other Sv	vc Agr Totals	Inv	oice Transactions	2	\$8,356.12
Account 6370.015 - Shar e	ed Svc ACJIS Wa	arrant				5				. ,
10410 - Monterey County Sheriff's Department	3122	Criminal Justice Information System - April 1 - June 30, 2025	Paid by Check # 107267		07/02/2025	07/03/2025	06/30/2025	i	07/11/2025	37,472.74
		•	Account 6370	0.015 - Shared	Svc ACJIS Wa	arrant Totals	Inv	oice Transactions	1	\$37,472.74
Account 6400.230 - Mate		l - Gas and Diesel								
10416 - Monterey County Petroleum-Stur Dil Co.	dy 291986	Ethenol Fuel	Paid by Check # 107266		06/11/2025	06/30/2025	06/30/2025	į	07/11/2025	6,538.61
			100.230 - Mate	rial & Suppl Fo	uel - Gas and I	Diesel Totals	Inv	oice Transactions	1	\$6,538.61
Account 6400.635 - Mate	erial & Suppl Pos	tage Shipping								
10235 - FedEx	8-914-50873	Acct # 3995-9218-6	Paid by Check # 107250		07/04/2025	07/04/2025	06/30/2025	i	07/11/2025	34.95
		Accoun	t 6400.635 - M	laterial & Supp	ol Postage Shi	pping Totals	Inv	oice Transactions	1	\$34.95
Account 6500.620 - Train	ning & Travel PO	ST								
10935 - South Bay Regional Public Safety Training Cons.	225640	Field Training Officer Update - Ball - 5/12/25	Paid by Check # 107279		06/13/2025	07/01/2025	07/01/2025	i	07/11/2025	337.00
J		, , ,		500.620 - Trai	ning & Travel	POST Totals	Inv	oice Transactions	1	\$337.00
Account 6600.485 - Othe	r Charges Medic	al Svc - Investigations								
10445 - Natividad Medical Center	04-06-25	3/13/25 Yara Loaiza, Andrea - Blood Alcohol	Paid by Check # 107271		04/06/2025	07/03/2025	06/30/2025	i	07/11/2025	31.00
		Account 6600.4		rges Medical S	Svc - Investiga	ations Totals	Inv	oice Transactions	1	\$31.00
Account 6600.780 - Othe	r Charges Trans			_						
		Transcription Service;	Paid by Check		07/01/2025	07/01/2025	07/01/2025	i	07/11/2025	2,215.92
10544 - SpeakWrite	d8f7a2a5	Online Reporting	# 107280		07,01,2023	,,	07,02,2020			,



Vendor	Invoice No.	Invoice Description	Status	Held Reason	Invoice Date	Due Date	G/L Date	Received Date	Payment Date	Invoice Amount
Fund 100 - General Fund										
Department 210 - Police										
Division 000 - Non-Div										
Sub-Division 00 - Non-Subdiv										
Account 6600.850 - Other	Charges K9 / Ar	imal Supplies & Vet S	vc							
10899 - Monterey County Animal Services	7/2/2025	3rd Qt FY 2024-25	Paid by Check # 107265		07/02/2025	07/03/2025	06/30/2025		07/11/2025	7,826.00
10899 - Monterey County Animal Services	7/2/2025 4th Qt	4th Qt FY 2024-25	Paid by Check # 107265		07/02/2025	07/03/2025	06/30/2025		07/11/2025	7,826.00
10602 - VCA All Pets Animal Hospital Salinas	5644733624	6/13/25 K9 Riley Doctor visit	Paid by Check # 107284		06/13/2025	07/03/2025	06/30/2025		07/11/2025	554.24
10602 - VCA All Pets Animal Hospital Salinas	5644737284	6/17/25; 7/08/25 K9 Riley Doctor visit	Paid by Check # 107301		07/08/2025	07/08/2025	07/08/2025		07/11/2025	1,496.71
		Account 6600.850	- Other Charge	s K9 / Animal	Supplies & V	et Svc Totals	Invo	oice Transactions	4	\$17,702.95
			_	Sub-Divisi	ion 00 - Non-S	Subdiv Totals	Invo	oice Transactions	24	\$102,701.96
				Di	vision 000 - N o	on-Div Totals	Invo	oice Transactions	24	\$102,701.96
				Dep	artment 210 -	Police Totals	Invo	oice Transactions	24	\$102,701.96
Department 250 - Fire										
Division 000 - Non-Div										
Sub-Division 00 - Non-Subdiv										
Account 6300.570 - Prof S	Svc Other									
10841 - Carmel Fire Protection Associates Art Black	- 125232	Plan Review and Fire Inspection for 120	Paid by Check # 107245		06/24/2025	07/01/2025	07/01/2025		07/11/2025	215.00
10044 C IF B I I' A 'I	125100	General Stilwell	D : 1		02/40/2025	07/04/2025	07/04/2025		07/44/2025	220.00
10841 - Carmel Fire Protection Associates Art Black	- 125108	Plan Registration and Fire Inspection for Lot 553	Paid by Check # 107245		03/18/2025	07/01/2025	07/01/2025		07/11/2025	230.00
10841 - Carmel Fire Protection Associates Art Black	- 125109	Plan Registration and Fire Inspection for Lot 591	Paid by Check # 107245		03/18/2025	07/01/2025	07/01/2025		07/11/2025	230.00
10841 - Carmel Fire Protection Associates Art Black	- 125105	Plan Review and Fire Inspection for Interim	Paid by Check # 107245		03/18/2025	07/01/2025	07/01/2025		07/11/2025	215.00
10841 - Carmel Fire Protection Associates Art Black	- 125107	Plan Review and Fire Inspection for Lot 552	Paid by Check		03/18/2025	07/01/2025	07/01/2025		07/11/2025	230.00
10841 - Carmel Fire Protection Associates Art Black	- 125161	Plan Review and Fire Inspection for Joby	Paid by Check # 107245		04/20/2025	07/01/2025	07/01/2025		07/11/2025	245.00
10841 - Carmel Fire Protection Associates Art Black	- 125149	Fire Sprinkler and Inspection for Lot 804	Paid by Check # 107245		04/18/2025	07/01/2025	07/01/2025		07/11/2025	230.00
10841 - Carmel Fire Protection Associates Art Black	- 125154	Fire Sprinkler and Inspection for Lot 958	# 107245 Paid by Check # 107245		04/19/2025	07/01/2025	07/01/2025		07/11/2025	230.00
10841 - Carmel Fire Protection Associates Art Black	- 125155	Fire Sprinkler and Inspection for Lot 959	# 107245 Paid by Check # 107245		04/19/2025	07/01/2025	07/01/2025		07/11/2025	230.00
		THISPECTION FOR LOT 959	# 10/243							



66									
Vendor	Invoice No.	Invoice Description	Status	Held Reason	Invoice Date	Due Date	G/L Date	Received Date Payment Date	Invoice Amount
Fund 100 - General Fund									
Department 250 - Fire									
Division 000 - Non-Div									
Sub-Division 00 - Non-Subdiv									
Account 6300.570 - Prof Sy	c Other								
10841 - Carmel Fire Protection Associates -	125153	Fire Sprinkler and	Paid by Check		04/19/2025	07/01/2025	07/01/2025	07/11/2025	230.00
Art Black		Inspection for Lot 903	# 107245						
10841 - Carmel Fire Protection Associates -	125148	Fire Sprinkler and	Paid by Check		04/18/2025	07/01/2025	07/01/2025	07/11/2025	230.00
Art Black		Inspection for Lot 803	# 107245						
10841 - Carmel Fire Protection Associates -	125147	Fire Sprinkler and	Paid by Check		04/18/2025	07/01/2025	07/01/2025	07/11/2025	230.00
Art Black	105151	Inspection for Lot 802			04/10/2025	07/01/2025	07/01/2025	07/11/2025	220.00
10841 - Carmel Fire Protection Associates - Art Black	125151	Fire Sprinkler and Inspection for Lot 901	Paid by Check # 107245		04/19/2025	07/01/2025	07/01/2025	07/11/2025	230.00
10841 - Carmel Fire Protection Associates -	125150	Fire Sprinkler and	# 107245 Paid by Check		04/18/2025	07/01/2025	07/01/2025	07/11/2025	230.00
Art Black	123130	Inspection for Lot 833	# 107245		04/10/2023	07/01/2023	07/01/2023	07/11/2023	230.00
10841 - Carmel Fire Protection Associates -	125242	Plan Review for Marina			06/26/2025	07/01/2025	07/01/2025	07/11/2025	200.00
Art Black	1232 12	Station Master Plan	# 107245		00/20/2023	07/01/2023	07,01,2023	0,711,2023	200.00
		2539							
10841 - Carmel Fire Protection Associates -	125243	Plan Review for Marina	Paid by Check		06/26/2025	07/01/2025	07/01/2025	07/11/2025	200.00
Art Black		Station Master Plan	# 107245						
		2267							
10841 - Carmel Fire Protection Associates -	125244	Plan Review for Marina			06/26/2025	07/01/2025	07/01/2025	07/11/2025	200.00
Art Black		Station Master Plan	# 107245						
10044 0 15' 0 1 1' 1 1'	105045	1825	5		06/06/0005	07/04/2025	07/04/0005	07/44/2025	200.00
10841 - Carmel Fire Protection Associates -	125245	Plan Review for Marina	# 107245		06/26/2025	07/01/2025	07/01/2025	07/11/2025	200.00
Art Black		Station Master Plan 1980	# 10/245						
10841 - Carmel Fire Protection Associates -	125220	Plan Review and Fire	Paid by Check		06/12/2025	07/01/2025	07/01/2025	07/11/2025	215.00
Art Black	123220	Inspection for MCWD	# 107245		00/12/2023	07/01/2025	07/01/2025	07/11/2025	213.00
10841 - Carmel Fire Protection Associates -	125209	Residential Fire	Paid by Check		06/05/2025	07/03/2025	06/30/2025	07/11/2025	215.00
Art Black		Inspection for 3008	# 107245		, ,	, ,	, ,	, , ,	
		Tyndall Way							
10841 - Carmel Fire Protection Associates -	125203	Plan Review and Fire	Paid by Check		05/31/2025	07/03/2025	06/30/2025	07/11/2025	100.00
Art Black		Inspection for MCWD	# 107245						
10841 - Carmel Fire Protection Associates -	125202	Plan Review and Fire	Paid by Check		05/31/2025	07/03/2025	06/30/2025	07/11/2025	100.00
Art Black		Inspection for MCWD	# 107245						
10841 - Carmel Fire Protection Associates -	125199	Plan Review and Fire	Paid by Check		05/31/2025	07/03/2025	06/30/2025	07/11/2025	100.00
Art Black	125101	Inspection for MCWD	# 107245		05/20/2025	07/02/2025	06/20/2025	07/11/2025	220.00
10841 - Carmel Fire Protection Associates - Art Black	125191	Plan Review and Fire Inspection for Bay	Paid by Check # 107245		05/20/2025	07/03/2025	06/30/2025	07/11/2025	230.00
AIT DIACK		Federal	# 10/243						
10841 - Carmel Fire Protection Associates -	125249	Plan Review for Marina	Paid by Check		07/04/2025	07/07/2025	07/07/2025	07/11/2025	100.00
Art Black	123213	Airport	# 107291		5770172025	0.70772025	0.,0.,2025	0,,11,2023	100.00
		P. 0. 0	20, 202	Account 6300.5	570 - Prof Svc	Other Totals	Invo	oice Transactions 26	\$5,295.00
									1-1



46)										
Vendor	Invoice No.	Invoice Description	Status	Held Reason	Invoice Date	Due Date	G/L Date	Received Date	Payment Date	Invoice Amount
Fund 100 - General Fund										
Department 250 - Fire										
Division 000 - Non-Div										
Sub-Division 00 - Non-Subdiv										
Account 6360.570 - Ma	int & Repairs Oth	er Svc Agr								
10129 - Cintas Corporation	4235851852	Towel - Microfiber	Paid by Check		07/03/2025	07/03/2025	07/03/2025		07/11/2025	159.99
		Towel	# 107293							
			ccount 6360.57	0 - Maint & Re	epairs Other S	vc Agr Totals	Inv	oice Transactions	1	\$159.99
Account 6360.850 - Ma	int & Repairs Veh	icle								
10323 - L.N. Curtis & Sons	INV965058	Replaced Blades on	Paid by EFT #		07/02/2025	07/07/2025	06/30/2025		07/11/2025	2,058.66
		Hurst Cutter/ Labor	6395							
			Account 63	360.850 - Maiı	nt & Repairs V	ehicle Totals	Inv	oice Transactions	1	\$2,058.66
Account 6400.100 - Ma	terial & Suppl CSA	A 74 Funded								
10029 - MONTEREY SANITARY	21643	Tri-Annual Medical	Paid by Check		03/04/2025	07/08/2025	06/30/2025		07/11/2025	106.00
SUPPLY,INC./ALTIUS MEDICAL		Waste Service Bio	# 107270							
		Hazard Waste Disposa								
10029 - MONTEREY SANITARY	22023	Tri-Annual Medical	Paid by Check		06/24/2025	07/08/2025	06/30/2025		07/11/2025	106.00
SUPPLY,INC./ALTIUS MEDICAL		Waste Service Bio	# 107270							
		Hazard Waste Disposa								
.0029 - MONTEREY SANITARY	22053	Tri-Annual Medical	Paid by Check		07/07/2025	07/08/2025	06/30/2025		07/11/2025	106.00
UPPLY,INC./ALTIUS MEDICAL		Waste Service Bio	# 107270							
0020 MONTEDEY CANITARY	21642	Hazard Waste Disposa			02/04/2025	07/00/2025	06/20/2025		07/11/2025	100.00
10029 - MONTEREY SANITARY	21642	Tri-Annual Medical	Paid by Check # 107270		03/04/2025	07/08/2025	06/30/2025		07/11/2025	106.00
SUPPLY,INC./ALTIUS MEDICAL		Waste Service Bio Hazard Waste Disposa								
		•	ount 6400.100 :	Material & Co	uppl CSA 74 E	unded Totals	Inv	oice Transactions	1	\$424.00
Account 6400.230 - Ma	torial & Cuppl Euc		ount 6400.100	- Material & Si	uppi CSA 74 F	unded rotals	1110	JICE ITALISACTIONS	7	\$424.00
			D=:-		06/00/2025	06/20/2025	06/20/2025		07/11/2025	2 120 67
.0416 - Monterey County Petroleum-St Dil Co.	uray 291974	Diesel	Paid by Check # 107266		06/09/2025	06/30/2025	06/30/2025		07/11/2025	2,120.67
	-undv 201006	Ethenol Fuel			06/11/2025	06/30/2025	06/30/2025		07/11/2025	516.21
10416 - Monterey County Petroleum-St Dil Co.	uruy 291900	Etherioi Fuei	Paid by Check # 107266		00/11/2025	00/30/2023	00/30/2023		07/11/2025	510.21
ni co.		Account 6	# 107200 400.230 - Mat e	rial & Sunni E	uel - Gas and	Diesel Totals	Inv	oice Transactions	2	\$2,636.88
Account 6400.740 - Ma	torial & Cunni Cno		400.230 - Mate	лаг & Эцррг г	uei - Gas anu	Diesei Totals	1114	once Transactions	2	\$2,030.00
			Daid by Chade		07/02/2025	07/02/2025	07/02/2025		07/11/2025	206 77
.1393 - Carmel Roasters, Inc.	72689	FD Coffee - 3 Boxes	Paid by Check # 107292		07/02/2025	07/03/2025	07/03/2025		07/11/2025	306.77
		Account	# 107292 : 6400.740 - M a	storial & Supp	l Special Dept	Suppl Totals	Inv	oice Transactions	1	\$306.77
		ACCOUNT	. 0-100./ 40 - 1416		sion 00 - Non- 9			oice Transactions		\$10,881.30
					ivision 000 - No			oice Transactions		\$10,881.30
					Department 250	- Fire Lotals	Inve	oice Transactions	35	\$10,881.30



Vendor		Invoice No.	Invoice Description	Status	Held Reason	Invoice Date	Due Date	G/L Date	Received Date	Payment Date	Invoice Amount
	00 - General Fund										
	tment 310 - Public Works										
	sion 311 - Buildings & Grounds										
5	Sub-Division 00 - Non-Subdiv	Donnius Dda	Non Elogobin								
10728 -	Account 6360.065 - Maint & Ace Hardware-Public Works	091663	Apartment Window	Paid by Check		06/17/2025	06/26/2025	06/26/2025		07/11/2025	18.56
10720	Ace Hardware Fublic Works	091003	Trim	# 107238		00/17/2023	00/20/2023	00/20/2023		07/11/2023	10.50
10230 -	Ewing	26661518	Irriagation	Paid by Check # 107249		06/30/2025	06/30/2025	06/30/2025		07/11/2025	97.42
10237 -	Ferguson Enterprise , Inc. # 1423	6039237	VD Backflow	Paid by Check # 107251		06/18/2025	06/27/2025	06/27/2025		07/11/2025	1,711.14
	Gavilan Pest Control	0170906	3126 Shoemaker at the Pond	# 107252		06/17/2025	06/30/2025	06/30/2025		07/11/2025	80.00
	Gavilan Pest Control	0170904	120 Seaside Circle Pond/Restrooms	Paid by Check # 107252		06/17/2025	06/30/2025	06/30/2025		07/11/2025	80.00
	King garage doors inc.	06-26-25	corp yard	Paid by Check # 107260		06/26/2025	06/30/2025	06/30/2025		07/11/2025	480.00
11879 - LLC	Norfield Development Partners,	2739	software locator	Paid by Check # 107273		01/10/2025	06/30/2025	06/30/2025		07/11/2025	648.27
				nt 6360.065 -	Maint & Repai	rs Bdg NonFla	gship Totals	Inve	oice Transactions	7	\$3,115.39
	Account 6360.440 - Maint 8	-	•								
10728 -	Ace Hardware-Public Works	091661	Irr Cont Batteries VC Park	Paid by Check # 107238		06/17/2025	06/26/2025	06/26/2025		07/11/2025	41.49
10599 -	Valley Saw & Garden Equipment	411557	Small Engine Services	Paid by Check # 107283		06/05/2025	06/26/2025	06/26/2025		07/11/2025	876.91
				6360.440 - M	aint & Repairs	Landscape Ge	eneral Totals	Invo	oice Transactions	2	\$918.40
	Account 6380.500 - Utilitie										
	Marina Coast Water District	June 2025 56- 046		Paid by Check # 107263		06/18/2025	06/27/2025	06/27/2025		07/11/2025	221.46
10349 -	Marina Coast Water District	June 2025 56- 111	Imjin Pkwy & Preston Dr	Paid by Check # 107263		06/18/2025	06/27/2025	06/27/2025		07/11/2025	296.14
				Account 6	380.500 - Utili	ties Water & S	Sewer Totals	Invo	oice Transactions	2	\$517.60
	Account 6400.230 - Materia										
10416 - Oil Co.	Monterey County Petroleum-Sturdy	291986	Ethenol Fuel	Paid by Check # 107266		06/11/2025	06/30/2025	06/30/2025		07/11/2025	258.10
Oii Co.			Account 64		erial & Suppl F	uel - Gas and I	Diesel Totals	Inve	oice Transactions	1	\$258.10
	Account 6400.630 - Materia	al & Suppl Port			a. a. oappiii		10001	2110	oree Transactions	-	Ψ230110
10587 -	United Rentals	INV-5428018	Beach Rd & Deforest Rd	Paid by Check # 107281		06/26/2025	06/26/2025	06/26/2025		07/11/2025	298.66
10588 -	United Site Services	INV-5328349	Beach Rd & Deforest Rd	Paid by Check # 107282		05/15/2025	06/26/2025	06/26/2025		07/11/2025	260.35
					- Material & S	uppl Portable	Toilet Totals	Invo	oice Transactions	2	\$559.01
	Account 6400.737 - Materia	al & Suppl Too	s & Equip								
10470 - Supply	Peninsula Welding & Medical	280866	Oxygen	Paid by Check # 107275		06/20/2025	06/30/2025	06/30/2025		07/11/2025	162.44



Vendor	Invoice No.	Invoice Description	Status	Held Reason	Invoice Date	Due Date	G/L Date	Received Date	Payment Date	Invoice Amount
Fund 100 - General Fund			'			'				
Department 310 - Public Works										
Division 311 - Buildings & Grounds										
Sub-Division 00 - Non-Subdiv										
Account 6400.737 - Materia			5		06/00/0005	06/00/0005	06/00/0005		07/44/2025	40.00
10470 - Peninsula Welding & Medical	281442	Non-Liquid Cylinders	Paid by Check # 107275		06/30/2025	06/30/2025	06/30/2025		07/11/2025	12.90
Supply 10599 - Valley Saw & Garden Equipment	412473	Equipment	# 107273 Paid by Check # 107283		06/13/2025	06/26/2025	06/26/2025		07/11/2025	8,141.12
			ccount 6400.737	- Material & S	Suppl Tools &	Equip Totals	Invo	oice Transactions	3	\$8,316.46
Account 6400.800 - Materia										
10655 - Bo Freitas - Employee	06-23-25	Safety Glasses	Paid by Check # 107243		06/23/2025	06/30/2025	06/30/2025		07/11/2025	200.00
10043 - VESTIS GROUP, INC./(f/k/a ARAMARK UNIFORM & C	5110720434	PW Uniforms	Paid by Check # 107285		06/27/2025	06/30/2025	06/30/2025		07/11/2025	138.83
10043 - VESTIS GROUP, INC./(f/k/a ARAMARK UNIFORM & C	5110716142	PW Shop supplies	Paid by Check # 107285		06/20/2025	06/30/2025	06/30/2025		07/11/2025	73.51
10043 - VESTIS GROUP, INC./(f/k/a ARAMARK UNIFORM & C	5110716141	PW Uniforms	Paid by Check # 107285		06/20/2025	06/30/2025	06/30/2025		07/11/2025	139.46
			Account 640	0.800 - Mater			Invo	oice Transactions	4	\$551.80
				Sub-Divis	ion 00 - Non-S	Subdiv Totals	Invo	oice Transactions	21	\$14,236.76
			[Division 311 - B	Buildings & Gr	ounds Totals	Invo	oice Transactions	21	\$14,236.76
Division 313 - Vehicle Maint Sub-Division 00 - Non-Subdiv Account 6360.850 - Maint 8	& Repairs Vehi	cle								
10085 - Burton's Fire, Inc.	W82713	Rosenbauer	Paid by EFT # 6391		06/30/2025	06/30/2025	06/30/2025		07/11/2025	7,144.48
11230 - Golden State Truck & Trailer Repair, Inc.	W50712	2004 Workstar 74	Paid by Check # 107254		05/27/2025	06/30/2025	06/30/2025		07/11/2025	9,813.83
12181 - Sound Billing, LLC / MyFleetCenter	45426543	2019 Dodge Durango	Paid by Check # 107278		05/27/2025	06/30/2025	06/30/2025		07/11/2025	181.30
			Account 63	60.850 - Main	nt & Repairs V	ehicle Totals	Invo	oice Transactions	3	\$17,139.61
				Sub-Divis	ion 00 - Non-S	Subdiv Totals	Invo	oice Transactions	3	\$17,139.61
				Division	313 - Vehicle	Maint Totals	Invo	oice Transactions	3	\$17,139.61
				Denartment	310 - Public	Works Totals	Inve	oice Transactions	24	\$31,376.37



Vendor	Invoice No.	Invoice Description	Status	Held Reason	Invoice Date	Due Date	G/L Date	Received Date	Payment Date	Invoice Amount
Fund 100 - General Fund	Invoice No.	THY OLCC DESCRIPTION	Status	Tiela Teason	THYOICE DUCE	Due Dute	O/ L Dutc	Received Bute	Tayment bate	111VOICE 7 IIII OUTIE
Department 410 - Planning										
Division 000 - Non-Div										
Sub-Division 00 - Non-Subdiv										
Account 6380.120 - Utilit	ies Comm Mobile	e & Pager								
10603 - Verizon Wireless	6116379446	PW Verizon 972476364 -00001	1 Paid by EFT # 6399		06/18/2025	06/30/2025	06/30/2025	5	07/11/2025	41.36
		A	ccount 6380.12	0 - Utilities Co	mm Mobile &	Pager Totals	Inv	oice Transactions	1	\$41.36
				Sub-Divis	ion 00 - Non- 9	Subdiv Totals	Inv	oice Transactions	1	\$41.36
				Di	vision 000 - N o	on-Div Totals	Inv	oice Transactions	1	\$41.36
				Depart	ment 410 - Pl a	anning Totals	Inv	oice Transactions	1	\$41.36
Department 420 - Engineering										
Division 000 - Non-Div										
Sub-Division 00 - Non-Subdiv										
Account 6300.570 - Prof	Svc Other									
10316 - Kimley-Horn & Associates, Inc.	31213882	Marina & Bonte Int	Paid by Check # 107259		02/28/2025	06/30/2025	06/30/2025		07/11/2025	7,358.42
				Account 6300.5	70 - Prof Svc	Other Totals	Inv	oice Transactions	1	\$7,358.42
				Sub-Divis	ion 00 - Non- 9	Subdiv Totals	Inv	oice Transactions	1	\$7,358.42
				Di	vision 000 - N o	on-Div Totals	Inv	oice Transactions	1	\$7,358.42
				Departmer	nt 420 - Engin	eering Totals	Inv	oice Transactions	1	\$7,358.42
Department 430 - Building Inspection Division 000 - Non-Div	n									
Sub-Division 00 - Non-Subdiv										
Account 6380.120 - Utilit	ies Comm Mobile	a & Dager								
10603 - Verizon Wireless	6116379446	PW Verizon 972476364	Paid by FFT #		06/18/2025	06/30/2025	06/30/2025	;	07/11/2025	164.17
Venzon Wincless	01103/3110	-00001	6399		00/10/2025	00/30/2023	00/30/2023	,	07/11/2025	10 1.17
			ccount 6380.12	0 - Utilities Co	mm Mobile &	Pager Totals	Inv	oice Transactions	1	\$164.17
					ion 00 - Non-	_	Inv	oice Transactions	1	\$164.17
				Di	vision 000 - N o	on-Div Totals	Inv	oice Transactions	1	\$164.17
			De	partment 430 -	Building Insp	ection Totals	Inv	oice Transactions	1	\$164.17
Department 510 - Recreation & Cultu	ire			•						·
Division 100 - Admin										
Sub-Division 00 - Non-Subdiv										
Account 6360.360 - Main	t & Repairs Janit	torial								
10080 - Branch's Janitorial	228942	Custodial Service for	Paid by EFT #		06/27/2025	07/08/2025	06/30/2025	.	07/11/2025	906.47
		June 2025	6390							
		Julic 2025	0330							



Vendor	Invoice No.	Invoice Description	Status	Held Reason	Invoice Date	Due Date	G/L Date	Received Date Payment Da	te Invoice Amount
und 100 - General Fund									
Department 510 - Recreation & Cultur	e								
Division 100 - Admin									
Sub-Division 00 - Non-Subdiv									
Account 6380.150 - Utilitie		-							
10603 - Verizon Wireless	6116258358	542484588-00001	Paid by EFT # 6399		06/17/2025	07/02/2025	06/30/2025		
Account 6400.230 - Mate ri	al & Suppl Fue		Account 6380.1 5	50 - Utilities C	omm Phone S	System Totals	Inv	oice Transactions 1	\$415.36
10416 - Monterey County Petroleum-Sturdy	/ 291986	Ethenol Fuel	Paid by Check		06/11/2025	06/30/2025	06/30/2025	07/11/2025	602.24
Oil Co.			# 107266						
		Account (5400.230 - Mate					oice Transactions 1	\$602.24
					ion 00 - Non- 9			oice Transactions 3	\$1,924.07
					Division 100 -	Admin Totals	Inv	oice Transactions 3	\$1,924.07
Division 511 - Youth Sub-Division 00 - Non-Subdiv	& Donaire lani	torial							
Account 6360.360 - Maint 10080 - Branch's Janitorial	228942	Custodial Service for	Paid by EFT #		06/27/2025	07/00/2025	06/20/2025	07/11/2025	350.00
LUUSU - Branch'S Janilonai	228942	June 2025	6390 ´	0.050 M	06/27/2025	07/08/2025	06/30/2025		
			Account 636	0.360 - Maint	-			oice Transactions 1	\$350.00
				Sub-Divis	ion 00 - Non-			oice Transactions 1	\$350.00 \$350.00
Division 512 - Teen					Division 511 -	Youth Totals	1110	oice Transactions 1	\$350.00
Sub-Division 00 - Non-Subdiv									
	O Donning Inni	torial							
Account 6360.360 - Maint 10080 - Branch's Janitorial	228942	Custodial Service for June 2025	Paid by EFT # 6390		06/27/2025	07/08/2025	06/30/2025	07/11/2025	474.00
		34110 2023		0.360 - Maint	& Repairs Jar	nitorial Totals	Inv	oice Transactions 1	\$474.00
					ion 00 - Non-		Inv	oice Transactions 1	\$474.00
					Division 512	- Teen Totals	Inv	oice Transactions 1	\$474.00
Division 513 - Senior									
Sub-Division 00 - Non-Subdiv									
Account 6360.360 - Maint	& Repairs Jani	torial							
10080 - Branch's Janitorial	228942	Custodial Service for June 2025	Paid by EFT # 6390		06/27/2025	07/08/2025	06/30/2025	07/11/2025	329.00
			Account 636	0.360 - Maint	& Repairs Jar	nitorial Totals	Inve	oice Transactions 1	\$329.00
				Sub-Divis	ion 00 - Non-	Subdiv Totals	Inve	oice Transactions 1	\$329.00
					Division 513 -	Senior Totals	Inve	oice Transactions 1	\$329.00
			Depa	rtment 510 - R	ecreation & C	Culture Totals	Inv	oice Transactions 6	\$3,077.07
				Fund	100 - Genera	J Fund Totale	Inv	oice Transactions 143	\$456,198.74



Vendor	Invoice No.	Invoice Description	Status	Held Reason	Invoice Date	Due Date	G/L Date	Received Date Payment Date	Invoice Amount
Fund 110 - Vehicle and Equipment									
Department 000 - Non-Dept									
Division 000 - Non-Div									
Sub-Division 00 - Non-Subdiv									
Account 6600.450 - Other	Charges Leases	& Rents							
11491 - Enterprise FM Trust - Fleet Lease	FBN5373083	Lease Payment/July	Paid by EFT #		07/03/2025	07/07/2025	07/07/2025	07/11/2025	79,228.07
payments only		2025	6405						
			Account 6600.45	0 - Other Char	ges Leases &	Rents Totals	Invo	ice Transactions 1	\$79,228.07
				Sub-Divisi	ion 00 - Non-S	Subdiv Totals	Invo	ice Transactions 1	\$79,228.07
				Div	vision 000 - No	on-Div Totals	Invo	ice Transactions 1	\$79,228.07
				Departm	ent 000 - Non	-Dept Totals	Invo	ice Transactions 1	\$79,228.07
			I	Fund 110 - Veh	icle and Equip	pment Totals	Invo	\$79,228.07	



Vendor	Invoice No.	Invoice Description	Status	Held Reason	Invoice Date	Due Date	G/L Date	Received Date Payment Date	Invoice Amount
Fund 130 - Library Maintenance									
Department 000 - Non-Dept									
Division 000 - Non-Div									
Sub-Division 00 - Non-Subdiv									
Account 6360.060 - Maint 8	& Repairs Bdg L	ibrary							
10603 - Verizon Wireless	6116379446	PW Verizon 972476364	Paid by EFT #		06/18/2025	06/30/2025	06/30/2025	07/11/2025	40.01
		-00001	6399						
			Account 6360.0	60 - Maint 8	Repairs Bdg L	ibrary Totals	Invoi	ice Transactions 1	\$40.01
				Sub-Div	ision 00 - Non-S	Subdiv Totals	Invoi	ice Transactions 1	\$40.01
				[Division 000 - No	n-Div Totals	Invoi	ice Transactions 1	\$40.01
				Depart	ment 000 - Non	-Dept Totals	Invoi	ice Transactions 1	\$40.01
				Fund 130 -	Library Mainte	nance Totals	Invoi	ice Transactions 1	\$40.01



endor	Invoice No.	Invoice Description	Status	Held Reason	Invoice Date	Due Date	G/L Date	Received Date	Payment Date	Invoice Amoun
und 220 - Gas Tax										
Department 000 - Non-Dept										
Division 000 - Non-Div										
Sub-Division 00 - Non-Subdiv										
Account 6380.120 - Utilitie	s Comm Mobile									
0603 - Verizon Wireless	6116379446	PW Verizon 972476364 -00001	6399		06/18/2025	06/30/2025	, ,		07/11/2025	709.1
Account 6380.300 - Utilitie	- C 9 Flootwin		count 6380.120) - Utilities Co	mm Mobile &	Pager Totals	Invo	oice Transactions	1	\$709.14
			Daid by Chade		06/10/2025	06/20/2025	06/20/2025		07/11/2025	17.660.0
0463 - Pacific Gas & Electric	6	PG&E - 3982644483-6	Paid by Check # 107274		06/18/2025	06/30/2025	06/30/2025		07/11/2025	17,660.03
0463 - Pacific Gas & Electric	June 2025 313- 6	PG&E 6793435313-6	Paid by Check # 107274		06/25/2025	07/08/2025	06/30/2025		07/11/2025	1,055.3
			Account 6	380.300 - Uti	ilities Gas & El	ectric Totals	Invo	oice Transactions	2	\$18,715.4
Account 6400.155 - Materi										
0427 - Monterey Regional Waste lanagement District	4343645	Old Yard	Paid by Check # 107269		06/20/2025	06/26/2025	06/26/2025		07/11/2025	184.80
0427 - Monterey Regional Waste lanagement District	4343752	Streets	Paid by Check # 107269		06/20/2025	06/27/2025	06/27/2025		07/11/2025	201.7
3			Account 6400.1	55 - Material	& Suppl Dump	Fees Totals	Invo	oice Transactions	2	\$386.5 [,]
Account 6400.230 - Materi	al & Suppl Fuel	- Gas and Diesel								
0416 - Monterey County Petroleum-Sturdy vil Co.	291974	Diesel	Paid by Check # 107266		06/09/2025	06/30/2025	06/30/2025		07/11/2025	1,044.5
0416 - Monterey County Petroleum-Sturdy vil Co.	291986	Ethenol Fuel	Paid by Check # 107266		06/11/2025	06/30/2025	06/30/2025		07/11/2025	258.1
		Account 64	100.230 - Mate	rial & Suppl F	uel - Gas and	Diesel Totals	Invo	oice Transactions	2	\$1,302.6
Account 6400.733 - Materi	al & Suppl Signs	5								
0108 - Capitol Barricade, Inc.	178857	"No smoking"	Paid by Check # 107244		06/20/2025	06/30/2025	06/30/2025		07/11/2025	333.2
			Account 6	400.733 - Ma	terial & Suppl	Signs Totals	Invo	oice Transactions	1	\$333.2
Account 6400.752 - Materi	al & Suppl Stree	et Paint & Legends								
0728 - Ace Hardware-Public Works	091696	Street Painting	Paid by Check # 107238		06/23/2025	06/26/2025	06/26/2025		07/11/2025	64.3
0728 - Ace Hardware-Public Works	091669	Streets Painting	Paid by Check # 107238		06/18/2025	06/26/2025	06/26/2025		07/11/2025	9.8
0538 - Sherwin-Williams	3287-1	Street Painting	Paid by Check # 107277		06/23/2025	06/26/2025	06/26/2025		07/11/2025	88.5
		Account 640	0.752 - Materia	ıl & Suppl Stre	eet Paint & Le	gends Totals	Invo	oice Transactions	3	\$162.7
					ion 00 - Non-S	_		oice Transactions		\$21,609.6
					vision 000 - No			oice Transactions	,	\$21,609.6
					nent 000 - Non			oice Transactions		\$21,609.6
						as Tax Totals		oice Transactions		\$21,609.6



Vendor	Invoice No.	Invoice Description	n Status	Held Reason	Invoice Date	Due Date	G/L Date	Received Date	Payment Date	Invoice Amount
Fund 232 - Seabreeze AD					'					
Department 000 - Non-Dept										
Division 000 - Non-Div										
Sub-Division 00 - Non-Subdiv										
Account 6300.180 - Prof S	vc Eng Svc- Re	ev Funded Inspectio	n							
10171 - CSG Consultants	61508	Seabreeze	Paid by EFT #		06/10/2025	06/27/2025	06/27/2025		07/11/2025	1,368.00
			6392							
		Account 6	5300.180 - Prof Sv	c Eng Svc- Rev	Funded Insp	ection Totals	Invo	ice Transactions	1	\$1,368.00
Account 6360.440 - Maint	& Repairs Lan	dscape General								
10446 - New Image Landscape Co.	422493	Beach Rd	Paid by Check		06/17/2025	06/26/2025	06/26/2025		07/11/2025	1,050.00
			# 107272							
		Acc	count 6360.440 - M	aint & Repairs	Landscape G	eneral Totals	Invo	ice Transactions	1	\$1,050.00
				Sub-Divis	ion 00 - Non- 9	Subdiv Totals	Invo	ice Transactions	2	\$2,418.00
				Di	vision 000 - No	on-Div Totals	Invo	ice Transactions	2	\$2,418.00
				Departn	nent <mark>000 - No</mark> r	1-Dept Totals	Invo	ice Transactions	2	\$2,418.00
				Fund	232 - Seabree	eze AD Totals	Invo	ice Transactions	2	\$2,418.00



			_						
Vendor	Invoice No.	Invoice Description	Status	Held Reason	Invoice Date	Due Date	G/L Date	Received Date Payment D	Date Invoice Amount
Fund 233 - Monterey Bay Estates AD									
Department 000 - Non-Dept									
Division 000 - Non-Div									
Sub-Division 00 - Non-Subdiv									
Account 6300.180 - Prof	Svc Eng Svc- Rev	Funded Inspection							
10171 - CSG Consultants	61509	Monterey Bay Estates	Paid by EFT # 6392		06/10/2025	06/27/2025	06/27/2025	07/11/202	5 1,767.00
		Account 6300).180 - Prof Sv	c Eng Svc- Rev	Funded Insp	ection Totals	Invo	oice Transactions 1	\$1,767.00
Account 6360.440 - Mair	nt & Repairs Lands	scape General							
10446 - New Image Landscape Co.	422492	Quebrada Del Mar Dr 8 Costa Del Mar	Report Paid by Check # 107272		06/17/2025	06/26/2025	06/26/2025	07/11/202	5 2,250.00
		Account	t 6360.440 - M	aint & Repairs	Landscape G	eneral Totals	Invo	oice Transactions 1	\$2,250.00
Account 6380.300 - Utili	ties Gas & Electric								
10463 - Pacific Gas & Electric	June 2025 313- 6	PG&E 6793435313-6	Paid by Check # 107274		06/25/2025	07/08/2025	06/30/2025	07/11/202	5 11.36
			Account	6380.300 - Ut	ilities Gas & E	lectric Totals	Invo	oice Transactions 1	\$11.36
				Sub-Divis	sion 00 - Non-	Subdiv Totals	Invo	oice Transactions 3	\$4,028.36
				Di	ivision 000 - N o	on-Div Totals	Invo	oice Transactions 3	\$4,028.36
				Departn	nent 000 - No r	n-Dept Totals	Invo	oice Transactions 3	\$4,028.36
			Fu	nd 233 - Mont		•		pice Transactions 3	\$4,028.36
					, ,				, , , , , , ,



Vendor	Invoice No.	Invoice Description	Status	Held Reason	Invoice Date	Due Date	G/L Date	Received Date	Payment Date	Invoice Amount
Fund 235 - Cypress Cove II AD										
Department 000 - Non-Dept										
Division 000 - Non-Div										
Sub-Division 00 - Non-Subdiv										
Account 6300.180 - Prof 5	Svc Eng Svc- Rev	Funded Inspection								
10171 - CSG Consultants	61510	Cypress Cove II	Paid by EFT #		06/10/2025	06/27/2025	06/27/2025		07/11/2025	2,052.00
			6392							
		Account 630	0.180 - Prof Sv	c Eng Svc- Rev	Funded Insp	ection Totals	Invo	ice Transactions	1	\$2,052.00
Account 6380.300 - Utiliti	es Gas & Electric									
10463 - Pacific Gas & Electric	June 2025 313-	PG&E 6793435313-6	Paid by Check		06/25/2025	07/08/2025	06/30/2025		07/11/2025	10.84
	6		# 107274							
			Account	6380.300 - Util	ities Gas & E	lectric Totals	Invo	ice Transactions	1	\$10.84
				Sub-Division	on 00 - Non-S	Subdiv Totals	Invo	ice Transactions	2	\$2,062.84
				Div	ision 000 - No	on-Div Totals	Invo	ice Transactions	2	\$2,062.84
				Departme	ent 000 - Non	-Dept Totals	Invo	ice Transactions	2	\$2,062.84
				Fund 235 - (Cypress Cove	II AD Totals	Invo	ice Transactions	2	\$2,062.84



Vendor	Invoice No.	Invoice Description	Status	Held Reason	Invoice Date	Due Date	G/L Date	Received Date	Payment Date	Invoice Amount
Fund 251 - CFD - Locke Paddon					'				-	
Department 000 - Non-Dept										
Division 000 - Non-Div										
Sub-Division 00 - Non-Subdiv										
Account 6300.180 - Prof	Svc Eng Svc- Re	v Funded Inspection								
10171 - CSG Consultants	61511	Locke Paddon CFD	Paid by EFT #		06/10/2025	06/27/2025	06/27/2025	(07/11/2025	912.00
			6392						-	
		Account 6300	.180 - Prof Sv	Eng Svc- Rev	Funded Insp	ection Totals	Invo	ice Transactions	1	\$912.00
Account 6360.440 - Mai	nt & Repairs Land	dscape General								
10446 - New Image Landscape Co.	422494	Paddon Place Pathway and Reservation Rd	Paid by Check # 107272		06/17/2025	06/26/2025	06/26/2025	(07/11/2025	1,715.00
		Account	6360.440 - M	aint & Repairs	Landscape G	eneral Totals	Invo	ice Transactions	1	\$1,715.00
				Sub-Divis	ion 00 - Non- 9	Subdiv Totals	Invo	ice Transactions	2	\$2,627.00
				Di	vision 000 - No	on-Div Totals	Invo	ice Transactions	2	\$2,627.00
				Departn	nent 000 - No n	1-Dept Totals	Invo	ice Transactions	2	\$2,627.00
				Fund 251 -	CFD - Locke P	addon Totals	Invo	ice Transactions	2	\$2,627.00



Vendor	Invoice No.	Invoice Description	Status	Held Reason	Invoice Date	Due Date	G/L Date	Received Date Payment Date	Invoice Amount
Fund 252 - CFD - Dunes No. 2015-1									
Department 000 - Non-Dept									
Division 000 - Non-Div									
Sub-Division 00 - Non-Subdiv									
Account 6300.180 - Prof S	vc Eng Svc- Rev	/ Funded Inspection							
10171 - CSG Consultants	61512	Phase 1c CFD	Paid by EFT #		06/10/2025	06/27/2025	06/27/2025	07/11/2025	456.00
			6392						
		Account 630	0.180 - Prof Sv	c Eng Svc- Rev	Funded Inspe	ection Totals	Invo	ice Transactions 1	\$456.00
				Sub-Divis	ion 00 - Non-S	Subdiv Totals	Invo	ice Transactions 1	\$456.00
				Di	vision 000 - No	on-Div Totals	Invo	ice Transactions 1	\$456.00
				Departn	nent 000 - Non	-Dept Totals	Invo	ice Transactions 1	\$456.00
			F	und 252 - CFD	- Dunes No. 2	015-1 Totals	Invo	ice Transactions 1	\$456.00



Vendor	Invoice No.	Invoice Description	Status	Held Reason	Invoice Date	Due Date	G/L Date	Received Date Payment Date	Invoice Amount
Fund 255 - Housing Assistance Fund									·
Department 000 - Non-Dept									
Division 000 - Non-Div									
Sub-Division 00 - Non-Subdiv									
Account 6600.400 - Other	Charges - Fees								
12067 - Sterling Management / Sterling	07-01-2025	306 Reservation Road -	Paid by Check		07/01/2025	07/01/2025	07/01/2025	07/11/2025	555.98
Property Management		HOA Fee - July 2025	# 107299						
			Accoun	t 6600.400 - C	ther Charges	- Fees Totals	Invo	ice Transactions 1	\$555.98
				Sub-Divis	sion 00 - Non-S	Subdiv Totals	Invo	ice Transactions 1	\$555.98
				D	ivision 000 - No	on-Div Totals	Invo	ice Transactions 1	\$555.98
				Departr	nent <mark>000 - No</mark> n	-Dept Totals	Invo	ice Transactions 1	\$555.98
			Fu	nd 255 - Hous	ing Assistance	Fund Totals	Invo	ice Transactions 1	\$555.98



Vendor	Invoice No.	Invoice Description	Status	Held Reason	Invoice Date	Due Date	G/L Date	Received Date	Payment Date	Invoice Amount
Fund 422 - Capital Projects - Measure)	(
Department 000 - Non-Dept										
Division 000 - Non-Div										
Sub-Division 00 - Non-Subdiv										
Account 6300.570 - Prof S	vc Other									
12055 - Ghirardelli Associates, Inc	22084.003-5	Citywide Street Repair	Paid by Check		04/28/2025	07/02/2025	06/30/2025		07/11/2025	81,324.37
		(FY 24-25)	# 107253							
10425 - Monterey Peninsula Engineering	01 (Feb '25)	Marina Citywide Street	Paid by Check		06/06/2025	06/30/2025	06/30/2025	(07/11/2025	434,885.30
		Repair	# 107268							
11847 - BKF Engineers	25060908	Marina Pavement	Paid by EFT #		06/27/2025	06/30/2025	06/30/2025	(07/11/2025	4,752.25
		Managment Program	6389							
				Account 6300.5	70 - Prof Svc	Other Totals	Invo	ice Transactions :	3	\$520,961.92
				Sub-Divis	ion 00 - Non-S	Subdiv Totals	Invo	ice Transactions	3	\$520,961.92
				Di	vision 000 - No	on-Div Totals	Invo	ice Transactions	3	\$520,961.92
				Departn	nent 000 - No n	-Dept Totals	Invo	ice Transactions	3	\$520,961.92
			Fund 4	22 - Capital P	rojects - Meas	sure X Totals	Invo	ice Transactions	3	\$520,961.92



Vendor	Invoice No.	Invoice Description	Status	Held Reason	Invoice Date	Due Date	G/L Date	Received Date	Payment Date	Invoice Amount
Fund 462 - City Capital Projects										
Department 000 - Non-Dept										
Division 000 - Non-Div										
Sub-Division 00 - Non-Subdiv										
Account 6300.570 - Prof S	Svc Other									
10425 - Monterey Peninsula Engineering	25-04-16 23	Imjin Parkway Widening	Paid by Check # 107268		06/06/2025	06/27/2025	06/27/2025		07/11/2025	925,450.96
10425 - Monterey Peninsula Engineering	24-06-07	Equestrian Center Upgrade RV Utility Hookups	Paid by Check # 107268		07/09/2024	06/27/2025	06/27/2025		07/11/2025	23,275.00
10425 - Monterey Peninsula Engineering	05-15 24	Imjin Parkway widening	Paid by Check # 107268		06/30/2025	06/30/2025	06/30/2025		07/11/2025	1,209,726.23
12199 - BEK COLLECTIVE INC / BEK COLLECTIVE	030-006-001	Asian American Garden	Paid by Check # 107242		05/07/2025	06/30/2025	06/30/2025		07/11/2025	8,131.25
10171 - CSG Consultants	61515	Imjin Widening	Paid by EFT # 6392		06/10/2025	06/27/2025	06/27/2025		07/11/2025	5,358.00
10171 - CSG Consultants	61516	Salinas Ave Widening	Paid by EFT # 6392		06/10/2025	06/27/2025	06/27/2025		07/11/2025	228.00
10878 - Green Waste Recovery, Inc.	0007939821	40 yard Roll off	Paid by Check # 107255		02/01/2025	06/27/2025	06/27/2025		07/11/2025	1,973.81
10425 - Monterey Peninsula Engineering	24-06-08 RET	Equestrian Center Upgrade RV Utilities Hookup	Paid by Check # 107268		07/09/2024	06/27/2025	06/27/2025		07/11/2025	1,225.00
		•		Account 6300.5	70 - Prof Svc	Other Totals	Invo	ice Transactions	8	\$2,175,368.25
				Sub-Divis	ion 00 - Non-S	Subdiv Totals	Invo	ice Transactions	8	\$2,175,368.25
				Di	vision 000 - No	on-Div Totals	Invo	ice Transactions	8	\$2,175,368.25
				Departn	nent 000 - No n	-Dept Totals	Invo	ice Transactions	8	\$2,175,368.25
				Fund 462 - (City Capital Pr	ojects Totals	Invo	oice Transactions	8	\$2,175,368.25



/endor		Invoice No.	Invoice Description	Status	Held Reason	Invoice Date	Due Date	G/L Date	Received Date	Payment Date	Invoice Amoun
	5 - Marina Airport										
	ment 000 - Non-Dept										
	sion 000 - Non-Div										
Sı	ub-Division 00 - Non-Subdiv										
	Account 6300.450 - Prof S	Svc Legal - City A	•								
1964 -	Shute Mihaly & Weinberger LLP	291940	Airport - May 2025	Paid by EFT # 6397		06/30/2025	06/30/2025	06/30/2025		07/11/2025	7,906.5
			Account 630	0.450 - Prof S	vc Legal - City	Attorney Oth	er Svc Totals	Invo	ice Transactions	1	\$7,906.5
	Account 6300.570 - Prof S										
	Coffman Associates	19GS04-22	FY 24/25 Professional Services through 6/30	Paid by Check # 107247		06/30/2025	07/07/2025	06/30/2025		07/11/2025	634.0
1382 -	John K. Cohan / Telemetrix	4323	FY 24/25 Created New Access levels for new gate schedule	Paid by Check # 107258		07/02/2025	07/07/2025	06/30/2025		07/11/2025	825.0
.0588 -	United Site Services	INV-5427824	781 Neeson Rd (T Hangar Site)	Paid by Check # 107282		06/30/2025	07/29/2025	06/25/2025		07/11/2025	340.4
0588 -	United Site Services	INV-5432476	FY 24-25 781 Neeson Rd (T Hangar Site) June 2025	Paid by Check # 107282		06/30/2025	07/29/2025	06/25/2025		07/11/2025	333.9
1489 -	Wallace Group, Inc.	65398	Airport Professional Services May 2025	Paid by Check # 107286		06/23/2025	07/22/2025	06/25/2025		07/11/2025	3,598.6
			,		Account 6300.5	70 - Prof Svc	Other Totals	Invo	ice Transactions	5	\$5,732.1
	Account 6360.280 - Maint	& Repairs Habi	tat Management Svc								
2267 - andscap	Crescencio Velasco / Velasco ing	INV-0000090	FY 24-25 Landscape Monthly for June/July 2025	Paid by Check # 107304		06/30/2025	07/09/2025	06/30/2025		07/11/2025	3,050.0
0250 -	Gavilan Pest Control	0170639	Bldg 520 Squirrels	Paid by Check # 107252		06/17/2025	07/16/2025	06/25/2025		07/11/2025	1,150.0
.0250 -	Gavilan Pest Control	0170640	Bldg 520 Rodents	Paid by Check # 107252		06/17/2025	06/25/2025	06/25/2025		07/11/2025	75.0
			Account 6360.	280 - Maint &	Repairs Habita	at Manageme	nt Svc Totals	Invo	ice Transactions	3	\$4,275.0
	Account 6360.344 - Maint	& Repairs IT - 0	Office Equip & PC Upgra	ades							
.0897 -	TechRx Technology Services	12937	FY 24-25 NVR Bay 7 Model for camera use	Paid by EFT # 6398		06/30/2025	07/29/2025	06/30/2025		07/11/2025	1,849.9
.0897 -	TechRx Technology Services	12936	FY 24-25 Dual Cameras and mounting	Paid by EFT # 6398		06/30/2025	06/30/2025	06/30/2025		07/11/2025	1,591.9
)897 -	TechRx Technology Services	12985	FY 24-25 Camera install and purchase Bldg 533	Paid by EFT # 6398		07/01/2025	07/29/2025	06/30/2025		07/11/2025	1,630.0
			Account 6360.344 - N	1aint & Repair	s IT - Office E	quip & PC Upg	Jrades Totals	Invo	ice Transactions	3	\$5,071.9
	Account 6360.450 - Maint										
.0728 -	Ace Hardware-Public Works	091771	Trufuel 4 cycle	Paid by Check # 107289		07/01/2025	07/09/2025	07/09/2025		07/11/2025	65.5



Vendor	Invoice No.	Invoice Description	Status	Held Reason	Invoice Date	Due Date	G/L Date	Received Date	Payment Date	Invoice Amount
und 555 - Marina Airport										
Department 000 - Non-Dept										
Division 000 - Non-Div										
Sub-Division 00 - Non-Subdiv										
Account 6360.450 - Mai	-	•						_		
11382 - John K. Cohan / Telemetrix	4322	FY 24/25 Annual Gate Inspection and G-13, G-14 replacements	Paid by Check # 107258		07/02/2025	07/07/2025	06/30/2025	,	07/11/2025	257.83
			unt 6360.450 ·	 Maint & Repa 	irs Maint & R	epairs Totals	Inv	oice Transactions	2	\$323.36
Account 6360.566 - Mai	-									
11382 - John K. Cohan / Telemetrix	4319	FY 24-25Hydraulic Motor and installs	Paid by Check # 107258		06/30/2025	07/19/2025	06/30/2025	;	07/11/2025	2,353.38
11382 - John K. Cohan / Telemetrix	4324	FY 24-25 Serialized Gate Trans to 8 gates/mat safety upgrade	Paid by Check # 107258		07/07/2025	07/28/2025	06/30/2025	;	07/11/2025	8,253.32
			ınt 6360.566 -	Maint & Repai	rs Other Equip	oment Totals	Inv	oice Transactions	2	\$10,606.70
Account 6380.120 - Util	ities Comm Mobile									
10603 - Verizon Wireless	6116379446	PW Verizon 972476364 -00001	Paid by EFT # 6399		06/18/2025	06/30/2025	06/30/2025	;	07/11/2025	31.67
			count 6380.12	0 - Utilities Co	mm Mobile &	Pager Totals	Inv	oice Transactions	1	\$31.67
Account 6380.150 - Util	ities Comm Phone	System				_				
10758 - AT & T CALNET3	000023683473		Paid by Check # 107303		06/28/2025	08/04/2025	06/30/2025	5	07/11/2025	33.55
10758 - AT & T CALNET3	000023683468	` ,	Paid by Check # 107303		06/28/2025	08/04/2025	06/30/2025	5	07/11/2025	61.61
10758 - AT & T CALNET3	000023683467	(,	Paid by Check # 107303		06/28/2025	08/04/2025	06/30/2025	;	07/11/2025	61.61
			ccount 6380.1 !	50 - Utilities Co	omm Phone S	ystem Totals	Inv	oice Transactions	3	\$156.77
Account 6400.230 - Mai	terial & Suppl Fuel	- Gas and Diesel								
10416 - Monterey County Petroleum-St Oil Co.	urdy 291986	Ethenol Fuel	Paid by Check # 107266		06/11/2025	06/30/2025	06/30/2025	;	07/11/2025	258.10
			100.230 - Mate	erial & Suppl F	uel - Gas and	Diesel Totals	Inv	oice Transactions	1	\$258.10
Account 6400.232 - Ma t	terial & Suppl Fuel	- Aviation Jet A								
12099 - Ascent Aviation Group Inc	1121077	Jet A Fuel	Paid by EFT # 6388		06/23/2025	07/22/2025	06/25/2025	j	07/11/2025	22,628.39
			400.232 - Mat	erial & Suppl I	Fuel - Aviation	Jet A Totals	Inv	oice Transactions	1	\$22,628.39
Account 6400.740 - Ma t	terial & Suppl Spec	cial Dept Suppl								
11382 - John K. Cohan / Telemetrix	4322	FY 24/25 Annual Gate Inspection and G-13,	Paid by Check # 107258		07/02/2025	07/07/2025	06/30/2025	;	07/11/2025	2,310.00



Vendor	Invoice No.	Invoice Description	Status	Held Reason	Invoice Date	Due Date	G/L Date	Received Date Payment Date	e Invoice Amount
Fund 555 - Marina Airport	211101001101	21110100 2 0001111011	Otatao		21170100 2010	240 240	0/2 2 4 6	- Noserva Pate : a/mene Pate	211101007111100111
Department 000 - Non-Dept									
Division 000 - Non-Div									
Sub-Division 00 - Non-Subdiv									
Account 6400.740 - Mater	rial & Suppl Spe	cial Dept Suppl							
10897 - TechRx Technology Services	12937	FY 24-25 NVR Bay 7 Model for camera use	Paid by EFT # 6398		06/30/2025	07/29/2025	06/30/2025	07/11/2025	861.12
10897 - TechRx Technology Services	12936	FY 24-25 Dual Cameras and mounting	Paid by EFT # 6398		06/30/2025	06/30/2025	06/30/2025	07/11/2025	1,058.01
10897 - TechRx Technology Services	12985	FY 24-25 Camera install and purchase Bldg 533	Paid by EFT # 6398		07/01/2025	07/29/2025	06/30/2025	07/11/2025	2,140.00
		Account	6400.740 - Ma	iterial & Supp	Special Dept	Suppl Totals	Invo	oice Transactions 4	\$6,369.13
Account 6500.700 - Traini	ing & Travel Tra	ining & Travel							
12058 - Melissa Orduno - Employee	SWAAE Conf 2025	Per diem and mileage	Paid by Check # 107296		07/09/2025	07/09/2025	07/09/2025	07/11/2025	269.34
		Account	6500.700 - Ti	raining & Trav	el Training &	Travel Totals	Invo	oice Transactions 1	\$269.34
				Sub-Divis	ion 00 - Non- 9	Subdiv Totals	Invo	oice Transactions 27	\$63,629.04
				Di	vision 000 - No	on-Div Totals	Invo	oice Transactions 27	\$63,629.04
				Departn	nent 000 - No n	-Dept Totals	Invo	pice Transactions 27	\$63,629.04
				Fund 5	555 - Marina A	Airport Totals	Invo	pice Transactions 27	\$63,629.04
						Grand Totals	Invo	pice Transactions 205	\$3,329,183.88



Vendor	Invoice No.	Invoice Description	Status	Held Reason	Invoice Date	Due Date	G/L Date	Received Date F	Payment Date	Invoice Amount
Fund 100 - General Fund							5/ = 2 5/5		.,	
Department 120 - City Mgr/HR/Risk										
Division 000 - Non-Div										
Sub-Division 00 - Non-Subdiv										
Account 6500.700 - Trainir	ng & Travel Train	ing & Travel								
10335 - Liebert Cassidy Whitmore	11889	Training (07/22/2025)	Paid by EFT # 6423	<u>.</u>	07/14/2025	07/14/2025	07/14/202	5 (07/18/2025	75.00
		Accoun	t 6500.700 - T	raining & Trav	_			oice Transactions 1		\$75.00
					ion 00 - Non- 9			oice Transactions 1	=	\$75.00
					vision 000 - N			oice Transactions 1		\$75.00
			[Department 120	- City Mgr/HI	R/Risk Totals	Inv	oice Transactions 1	1	\$75.00
Department 125 - I. T.										
Division 000 - Non-Div										
Sub-Division 00 - Non-Subdiv										
Account 6360.076 - Maint 8			5 : II === "		07/00/0005	07/40/0005	07/40/2021	_	77/10/2025	760.45
10406 - Monterey Bay Systems	494982	City Hall Copier Maintenance Contract -	Paid by EFT #	:	07/08/2025	07/10/2025	07/10/202) (07/18/2025	768.45
		July-Oct. 2025	0424							
10592 - U.S. Bank Equipment Finance-	558874665	CDD Copier Lease	Paid by Check	(06/29/2025	07/07/2025	07/07/202	5 (07/18/2025	225.06
USbancorp		Payment - July 2025	# 107370		,	. , . ,	, , ,		, -, -	
			Account (63 <mark>60.076 - M</mark> ai	nt & Repairs	Copier Totals	Inv	oice Transactions 2	2	\$993.51
				Sub-Divis	ion 00 - Non-	Subdiv Totals	Inv	oice Transactions 2	2	\$993.51
					vision 000 - N			oice Transactions 2	="	\$993.51
				D	epartment 125	5 - I. T. Totals	Inv	oice Transactions 2	2	\$993.51
Department 130 - Finance										
Division 000 - Non-Div										
Sub-Division 00 - Non-Subdiv										
Account 6400.565 - Materi			5		07/44/2025	07/46/0005	07/46/2021	_	77/10/2025	40.50
10732 - Office Depot-General Account	430108203001	Office Supplies-Finance (binder/label)	# 107361	(07/14/2025	07/16/2025	07/16/202) (07/18/2025	40.50
				- Material & S	uppl Office Su	Ipplies Totals	Inv	oice Transactions 1	1	\$40.50
					ion 00 - Non- 9		Inν	oice Transactions 1	1	\$40.50
				Di	vision 000 - N	on-Div Totals	Inv	oice Transactions 1	1	\$40.50
				Depar	tment 130 - F	inance Totals	Inv	oice Transactions 1	1	\$40.50
Department 190 - Citywide Non-Dept				·						•
Division 000 - Non-Div										
Sub-Division 00 - Non-Subdiv										
Account 6380.300 - Utilitie	es Gas & Electric									
10463 - Pacific Gas & Electric	July 2025 562-0	PG&E - 4758891562-0	Paid by Check # 107363	(07/10/2025	07/16/2025	07/16/202	5 (07/18/2025	1,635.18
			Account	6380.300 - Ut	lities Gas & E	lectric Totals	Inv	oice Transactions 1	1	\$1,635.18
										, ,



Vendor	Invoice No.	Invoice Description	Status	Held Reason	Invoice Date	Due Date	G/L Date	Received Date Payment Date	Invoice Amoun
Fund 100 - General Fund									
Department 190 - Citywide No	on-Dept								
Division 000 - Non-Div									
Sub-Division 00 - Non-Sul									
	- Utilities Water & Sew								
10349 - Marina Coast Water Distr		,			06/26/2025	07/15/2025	06/30/2025	07/18/2025	335.59
	041	Station 2	# 107325	380.500 - Utili	itios Water &	Sower Totals	Inv	pice Transactions 1	\$335.59
Account 6400 E6E	- Material & Suppl Office	e Supplies	Account o	360.300 - 0111	ities water or	Sewel Totals	TIIV	DICE ITALISACTIONS I	\$333.33
12248 - Blue Triton Brands Inc	05G872033978		Paid by Check		07/12/2025	07/10/2025	07/10/2025	07/18/2025	111.30
122-10 Blue Tittori Brands Inc	3	and Replacement	# 107350		07/12/2023	07/10/2023	07/10/2023	07/10/2023	111.50
	J	Water	<i>"</i> 107550						
10046 - ARC (Former San Jose Bl	ue) 12843945	Lease payment/June	Paid by Check		06/23/2025	07/02/2025	06/30/2025	07/18/2025	320.50
		25 PW (FY 24-25)	# 107311						
			ount 6400.565	- Material & S	uppl Office Su	ipplies Totals	Invo	oice Transactions 2	\$431.80
	- Other Charges Donati								
12282 - The Village Project, Inc.	07-15-25	donation for cultural	Paid by Check		07/15/2025	07/16/2025	07/16/2025	07/18/2025	7,500.00
		and educational trip to Ghana, Africa	# 10/368						
		Account 6600.1	40 - Other Ch	arges Donation	ns - Communi	ty Ora Totals	Inve	oice Transactions 1	\$7,500.00
Account 6600 - 452	- Other Charges Leased		Other Chi	arges bonación		cy org rouns	11100	Siec Transactions 1	ψ7,500.00
11451 - Monterey Bay Office Prod		City Hall Copier Lease	Paid by Check		07/03/2025	07/07/2025	07/07/2025	07/18/2025	282.09
Bank		Payment - July 2025	# 107356		07,00,2020	07,07,2020	0.,0.,2020	0.710,2020	
			Account 6600.4	52 - Other Cha	arges Leased (Copier Totals	Invo	oice Transactions 1	\$282.09
Account 6600.460	- Other Charges Legal I	Notices & Pub							
10270 - Monterey County Herald	0001448513	Public Hearing Notices	,		06/30/2025	07/10/2025	06/30/2025	07/18/2025	1,484.58
		for Sch. of Fees and	# 107328						
		Devel. Impact Fees				0 D I T			+1 404 50
A	Other Character Manufacture		t 6600.460 - 0	ther Charges I	Legal Notices	& Pub Totals	Invo	pice Transactions 1	\$1,484.58
	- Other Charges Member	•	Daid by Charle		07/10/2025	07/14/2025	07/14/2025	07/10/2025	25 702 71
10409 - Monterey County Auditor	-Controller 26-116	LAFCO Budget Allocation - FY 2025-	Paid by Check # 107357		07/10/2025	07/14/2025	07/14/2025	07/18/2025	35,792.71
		2026	# 10/33/						
			nt 6600.494 - (Other Charges	Membership I	LAFCO Totals	Invo	oice Transactions 1	\$35,792.71
					ion 00 - Non- 9		Invo	pice Transactions 8	\$47,461.95
				Di	vision 000 - N o	on-Div Totals	Invo	oice Transactions 8	\$47,461.95
			De	epartment 190 -	Citywide Nor	1-Dept Totals	Invo	oice Transactions 8	\$47,461.95
Department 210 - Police					•				. ,
Division 000 - Non-Div									
Sub-Division 00 - Non-Sul	bdiv								
Account 6300.570	- Prof Svc Other								
11298 - Allen Dean Huggins / Par	agon IA 25-05	Marina Police	Paid by Check		06/28/2025	07/14/2025	06/30/2025	07/18/2025	6,875.00
Investigative Service	-	Department IA 25-05	# 107310						•



Vendor		Invoice No.	Invoice Description	Status	Held Reason	Invoice Date	Due Date	G/L Date	Received Date Payment Date	Invoice Amour
Fund 10	0 - General Fund		•					-		
Depart	ment 210 - Police									
Divi	sion 000 - Non-Div									
S	ub-Division 00 - Non-Subdiv									
	Account 6300.570 - Prof Sv	c Other								
12065 -	Hasco Stations, LLC	HCL-028459-25	Car Wash	Paid by Check # 107354		07/15/2025	07/15/2025	07/14/2025	07/18/2025	136.0
10326 -	Language Line, LLC	11646200	Translation	Paid by Check # 107324		06/30/2025	07/14/2025	06/30/2025	07/18/2025	232.1
				Ac	count 6300.5	70 - Prof Svc	Other Totals	Invo	ice Transactions 3	\$7,243.1
	Account 6360.570 - Maint 8	Repairs Othe	r Svc Agr							
	MRC Smart Tech. Solutions/MR C DBA:XBS-WEST	IN4903833	Meter Read	Paid by Check # 107359		07/15/2025	07/15/2025	07/14/2025	07/18/2025	118.5
10981 - Inc.	Sentry Alarm Systems of America,	2290582	Burglar Alarm Systems Cust # 1840 8/01 - 10/31/25 - East Field	Paid by Check # 107367		07/15/2025	07/15/2025	07/14/2025	07/18/2025	540.9
10981 - Inc.	Sentry Alarm Systems of America,	2290583	Sentry Burglar Alarms Cust # 1840 8/01 - 10/31/25 - South Field	Paid by Check # 107367		07/15/2025	07/15/2025	07/14/2025	07/18/2025	150.0
				count 6360.570	- Maint & Re	pairs Other Sv	c Agr Totals	Invo	ice Transactions 3	\$809.4
	Account 6380.150 - Utilities	s Comm Phone	System							
10758 -	AT & T CALNET3	0023784584	Acct # 9391023478	Paid by Check # 107349		07/15/2025	07/15/2025	07/14/2025	07/18/2025	61.6
			Д	ccount 6380.150	- Utilities Co	omm Phone Sy	/stem Totals	Invo	ice Transactions 1	\$61.6
	Account 6400.565 - Materia	al & Suppl Offic	e Supplies							
10498 -	Quill Corporation	44718308	Office Supplies	Paid by Check # 107333		06/30/2025	07/14/2025	07/14/2025	07/18/2025	72.6
			Acco	ount 6400.565 - I	Material & Su	ippl Office Su	pplies Totals	Invo	ice Transactions 1	\$72.6
	Account 6400.735 - Materia	al & Suppl Offic	e Equip							
10498 -	Quill Corporation	44722011	Office Equipment	Paid by Check # 107364		07/01/2025	07/14/2025	07/14/2025	07/18/2025	107.9
10498 -	Quill Corporation	44722799	Office Equipment	Paid by Check # 107364		07/01/2025	07/14/2025	07/14/2025	07/18/2025	196.9
			A	Account 6400.735	- Material &	Suppl Office	Equip Totals	Invo	ice Transactions 2	\$304.9
	Account 6400.800 - Materia	al & Suppl Unif	orm							
10753 -	Ace High Designs Inc.	53528	Uniform - Rose	Paid by Check # 107347		04/10/2025	07/14/2025	07/14/2025	07/18/2025	93.9
				Account 6400	.800 - Mater	ial & Suppl Un	iform Totals	Invo	ice Transactions 1	\$93.9
	Account 6500.620 - Trainin	g & Travel POS	T							
10629 -	Anthony Aiello - Employee	7-29-25	Per Diem Aiello - Glock Armorer course 7/29/25	Paid by Check # 107348		07/14/2025	07/14/2025	07/14/2025	07/18/2025	8.0
11587 -	Carolyn Peliova - Employee	6-22-25	Refund for Peliova - New Flight Back home (SLI Session 1)	Paid by EFT # 6416		06/30/2025	07/10/2025	06/30/2025	07/18/2025	254.3



46										
Vendor	Invoice No.	Invoice Description	Status	Held Reason	Invoice Date	Due Date	G/L Date	Received Date	Payment Date	Invoice Amount
Fund 100 - General Fund										
Department 210 - Police										
Division 000 - Non-Div										
Sub-Division 00 - Non-Subdiv	0.7 1.000									
Account 6500.620 - Trainir	_		D-:-		06/20/2025	07/10/2025	06/20/2025		07/10/2025	174.00
11587 - Carolyn Peliova - Employee	06-22-25	Per Diem Peliova - SLI Session 1 6/22/25	6416		06/30/2025	07/10/2025	06/30/2025		07/18/2025	174.00
11587 - Carolyn Peliova - Employee	7-20-25	Per Diem Peliova - SLI Session 2 7/20/25	6422		07/10/2025	07/10/2025	07/10/2025		07/18/2025	161.00
11781 - K'Shante Dela Cuadra - Employee	7-29-25	Per Diem Dela Cuadra - Glock Armorer course 7/29/25	Paid by Check # 107355		07/14/2025	07/14/2025	07/14/2025	i	07/18/2025	8.00
11604 - Ryan Parra	7-30-25	Per Diem Parra - Pistol Red Dot Instructor course 7/30/25	Paid by Check # 107365		07/14/2025	07/14/2025	07/14/2025	i	07/18/2025	128.00
		, , , ,	Account 6	500.620 - Trai	ning & Travel	POST Totals	Inv	oice Transactions	6	\$733.30
Account 6600.465 - Other (Charges Live So	can								
10193 - California Department of Justice	827300	Livescans	Paid by Check # 107312		06/30/2025	07/14/2025	06/30/2025	i	07/18/2025	339.00
			Account 660	00.465 - Othe	r Charges Live	e Scan Totals	Inv	oice Transactions	1	\$339.00
Account 6600.485 - Other (Charges Medica	al Svc - Investigations								
10157 - Community Hospital of the Monterey Peninsula	07-08-25	Guarantor: 12252	Paid by Check # 107315		07/08/2025	07/15/2025	06/30/2025	i	07/18/2025	27.00
		Account 6600.4 8	35 - Other Cha	rges Medical S	Svc - Investiga	ations Totals	Inv	oice Transactions	1	\$27.00
					ion 00 - Non-S			oice Transactions		\$9,684.96
				Di	vision 000 - No	on-Div Totals		oice Transactions	_	\$9,684.96
				Dep	artment 210 -	Police Totals	Inv	oice Transactions	19	\$9,684.96
Department 250 - Fire Division 000 - Non-Div Sub-Division 00 - Non-Subdiv	044									
Account 6300.570 - Prof St		Eiro Carialdor	Paid by Check		06/10/2025	07/02/2025	06/20/2025		07/10/2025	230.00
10841 - Carmel Fire Protection Associates - Art Black		Fire Sprinkler Inspection for Lot 836	# 107313		06/10/2025	07/02/2025	06/30/2025		07/18/2025	
10841 - Carmel Fire Protection Associates - Art Black	125218	Fire Sprinkler Inspection for Lot 957	Paid by Check # 107313		06/10/2025	07/02/2025	06/30/2025	i	07/18/2025	230.00
10841 - Carmel Fire Protection Associates - Art Black	125216	Fire Sprinkler Inspection for 835	Paid by Check # 107313		06/10/2025	07/02/2025	06/30/2025	i	07/18/2025	230.00
10841 - Carmel Fire Protection Associates - Art Black	125172	Plan Review and Sprinkler Inspection for Lot 567	Paid by Check # 107313		05/02/2025	07/02/2025	06/30/2025		07/18/2025	230.00
	125140	Residential Fire	Paid by Check		04/11/2025	07/02/2025	06/30/2025		07/18/2025	230.00



36										
Vendor	Invoice No.	Invoice Description	Status	Held Reason	Invoice Date	Due Date	G/L Date	Received Date	Payment Date	Invoice Amount
Fund 100 - General Fund										
Department 250 - Fire										
Division 000 - Non-Div										
Sub-Division 00 - Non-Subdiv										
Account 6300.570 - Prof S										
10841 - Carmel Fire Protection Associates - Art Black	125165	Plan Review and Fire Alarm Inspection for Autozone	Paid by Check # 107352		07/12/2025	07/15/2025	06/30/2025		07/18/2025	315.00
10841 - Carmel Fire Protection Associates - Art Black	125252	Residential Fire Sprinkler Inspection for 3062 El Capitan Drive	Paid by Check # 107352		07/10/2025	07/15/2025	07/15/2025		07/18/2025	230.00
10841 - Carmel Fire Protection Associates - Art Black	125253	Residential Fire Sprinkler Inspection for 3058 El Capitan Drive	Paid by Check # 107352		07/10/2025	07/15/2025	07/15/2025		07/18/2025	230.00
10841 - Carmel Fire Protection Associates - Art Black	125254	Residential Fire Inspection for 3056 El Capitan Drive	Paid by Check # 107352		07/10/2025	07/15/2025	07/15/2025		07/18/2025	230.00
10841 - Carmel Fire Protection Associates - Art Black	125255	Residential Fire Inspection for 3057 El Capitan Drive	Paid by Check # 107352		07/10/2025	07/15/2025	07/15/2025		07/18/2025	230.00
10841 - Carmel Fire Protection Associates - Art Black	125256	Residential Fire Sprinkler Inspection for 3082 Arroyo Drive	Paid by Check # 107352		07/10/2025	07/15/2025	07/15/2025		07/18/2025	230.00
		3002 Alloyo Dilve		Account 6300.5	70 - Prof Svc	Other Totals	Invo	ice Transactions	11	\$2,615.00
Account 6360.850 - Maint	& Repairs Vehic	cle								
10323 - L.N. Curtis & Sons	INV966227	Supplies for Fire Engine	6419		07/08/2025	07/09/2025	06/30/2025		07/18/2025	709.74
	6 8		Account 63	860.850 - Mair	nt & Repairs V	ehicle Totals	Invo	oice Transactions	1	\$709.74
Account 6380.150 - Utilitie 10603 - Verizon Wireless	6116930753	371782403-00002 FD Mobile May 26 - Jun 25	Paid by EFT #		06/25/2025	07/09/2025	06/30/2025		07/18/2025	532.35
		,	ccount 6380.15	in - Utilities C	omm Phone Si	vetom Totals	Invo	oice Transactions	1 .	\$532.35
Account 6400.739 - Materi	al & Sunni Sne			o others c		ystem rotals	11100	nec Transactions	-	Ψ332.33
12059 - National Testing Network, Inc.	18911	Firefighter Testing and Recruitment			07/10/2025	07/10/2025	07/10/2025		07/18/2025	500.00
		Account 6400.739 -	Material & Su	ppl Special De	pt Exp-Fire Pr	revent Totals	Invo	oice Transactions	1	\$500.00
Account 6400.740 - Materi	al & Suppl Spe	cial Dept Suppl								
10927 - Ace Hardware - Fire Dept.	091761	Cust #204 - Supplies for Fire Engine	Paid by Check # 107307		06/30/2025	07/02/2025	06/30/2025		07/18/2025	10.91
10927 - Ace Hardware - Fire Dept.	091772	Cust #204 - Supplies for Fire Engine	Paid by Check # 107307		07/01/2025	07/02/2025	06/30/2025		07/18/2025	32.79
	091833	Supplies for Station 2	Paid by Check		07/10/2025	07/10/2025	07/10/2025		07/18/2025	63.29
10927 - Ace Hardware - Fire Dept.	091633	Fire Chief Shirt - Aiken	# 107345							



Vendor	Invoice No.	Invoice Description	Status	Held Reason	Invoice Date	Due Date	G/L Date	Received Date Payment Date	Invoice Amount
und 100 - General Fund									
Department 250 - Fire									
Division 000 - Non-Div									
Sub-Division 00 - Non-Subdiv									
Account 6400.740 - Materi									
10323 - L.N. Curtis & Sons	INV964334	Structural Jacket, Structural Trousers - Alvarenga	Paid by EFT # 6419		06/30/2025	07/02/2025	06/30/2025	07/18/2025	290.46
		Account	6400.740 - Ma	aterial & Suppl	Special Dept	Suppl Totals	Inv	oice Transactions 5	\$781.33
Account 6500.700 - Trainir	ng & Travel Tra	nining & Travel							
11720 - Chotinan Glass/Helping Hands Health Education, LLC	4814	CPR/AED Cards	Paid by EFT # 6417		06/12/2025	07/15/2025	06/30/2025	, ,	480.00
			6500.700 - T	raining & Trav	el Training &	Travel Totals	Inv	oice Transactions 1	\$480.00
Account 6700.130 - Capita	•								
10323 - L.N. Curtis & Sons	INV962399	Supplies for Fire Engine	6419		06/26/2025	07/02/2025	06/30/2025	• •	4,584.53
			Account 6	5700.130 - Cap				oice Transactions 1	\$4,584.53
					ion 00 - Non- 9			oice Transactions 21	\$10,202.95
					vision 000 - No			oice Transactions 21	\$10,202.95
5				D	epartment 250	- Fire Totals	Inv	oice Transactions 21	\$10,202.95
Department 310 - Public Works									
Division 311 - Buildings & Grounds Sub-Division 00 - Non-Subdiv									
Account 6300.570 - Prof S	vc Other								
10005 - A-1 Sweeping Service	June 2025	City Sweeping Service June 2025	Paid by Check # 107306		06/30/2025	07/07/2025	06/30/2025	07/18/2025	6,490.00
		Julic 2023		Account 6300.5	70 - Prof Svc	Other Totals	Inv	oice Transactions 1	\$6,490.00
Account 6360.040 - Maint	& Repairs Bacl	kflow Preventers							1-7
10368 - Martin's Irrigation Supply	680256	Windy Hill Backflow	Paid by Check # 107326		06/30/2025	07/15/2025	06/30/2025	07/18/2025	1,527.42
		Account 6	360.040 - Mai	int & Repairs B	ackflow Prev	enters Totals	Inv	oice Transactions 1	\$1,527.42
Account 6360.065 - Maint	& Repairs Bdg	NonFlagship							
10728 - Ace Hardware-Public Works	091714	Facilities/Library (FY 24 -25)	Paid by Check # 107308		06/25/2025	07/07/2025	06/30/2025	07/18/2025	27.04
12269 - ALK Services, Inc. / American Lock and Key	1-13182	Pool Building Keys (FY 24-25)	Paid by Check # 107309		03/17/2025	07/02/2025	06/30/2025	07/18/2025	49.29
10080 - Branch's Janitorial	228951	Opening restrooms	Paid by EFT # 6415		06/27/2025	07/07/2025	06/30/2025	07/18/2025	945.00
	228939	Custodial Services for	Paid by EFT #		06/25/2025	07/15/2025	06/30/2025	07/18/2025	2,886.35
10080 - Branch's Janitorial		June 2025	6415						



46									
Vendor	Invoice No.	Invoice Description	Status	Held Reason	Invoice Date	Due Date	G/L Date	Received Date Payment Date	Invoice Amount
Fund 100 - General Fund									
Department 310 - Public Works									
Division 311 - Buildings & Grounds									
Sub-Division 00 - Non-Subdiv									
Account 6360.065 - Maint 8									
10217 - El Gabilan Tree Service	06-30-2025	Arborist Report Patton Parkway	Paid by Check # 107318		06/30/2025	07/07/2025	06/30/2025	07/18/2025	550.00
10230 - Ewing	26850948	Windy HIll Park	Paid by Check # 107353		07/14/2025	07/11/2025	07/11/2025	07/18/2025	162.02
10237 - Ferguson Enterprise , Inc. # 1423	6050129	Townhouse (FY 24-25)	Paid by Check # 107319		06/23/2025	07/02/2025	06/30/2025	07/18/2025	338.17
10237 - Ferguson Enterprise , Inc. # 1423	6058044	VD Park	Paid by Check # 107319		06/26/2025	07/07/2025	06/30/2025	07/18/2025	1,248.57
10250 - Gavilan Pest Control	0170877	Locke Paddon Park	Paid by Check # 107320		06/30/2025	07/07/2025	06/30/2025	07/18/2025	450.00
10250 - Gavilan Pest Control	0170970	Preston Park	Paid by Check # 107320		06/30/2025	07/07/2025	06/30/2025	07/18/2025	180.00
10250 - Gavilan Pest Control	0170905	190 Seaside Circle	Paid by Check # 107320		06/30/2025	07/07/2025	06/30/2025	07/18/2025	300.00
10250 - Gavilan Pest Control	0171056	Glorya Jean Tate Park	Paid by Check # 107320		06/30/2025	07/07/2025	06/30/2025	07/18/2025	300.00
10250 - Gavilan Pest Control	0171092	Windy Hill Park	Paid by Check # 107320		06/30/2025	07/07/2025	06/30/2025	07/18/2025	125.00
10250 - Gavilan Pest Control	0170971	Preston Park	Paid by Check # 107320		06/09/2025	07/07/2025	06/30/2025	07/18/2025	180.00
10263 - Green Line	105481	Grease service 3200 Del Monte, 211 Hillcrest, 304 Hillcrest	Paid by Check # 107321		06/24/2025	07/07/2025	06/30/2025	07/18/2025	1,785.00
10538 - Sherwin-Williams	6460-1	Wetlands	Paid by Check # 107336		06/30/2025	07/07/2025	06/30/2025	07/18/2025	297.94
11583 - Slakey Brothers	859993313	Adapt (FY 24-25)	Paid by Check # 107337		06/23/2025	07/02/2025	06/30/2025	07/18/2025	544.22
		Accou	nt 6360.065 - I	Maint & Repai	rs Bdg NonFla	gship Totals	Invo	ice Transactions 18	\$10,516.10
Account 6380.500 - Utilitie	s Water & Sew	er							
10349 - Marina Coast Water District	June 2025 56- 102	9th St & 4th Ave	Paid by Check # 107325		06/26/2025	07/15/2025	06/30/2025	07/18/2025	217.31
10349 - Marina Coast Water District	June 2025 56- 103	2840 Fifth Ave	Paid by Check # 107325		06/26/2025	07/15/2025	06/30/2025	07/18/2025	119.71
10349 - Marina Coast Water District	June 2025 56- 108	Imjin Parkway & Marina Heights	Paid by Check # 107325		06/26/2025	07/15/2025	06/30/2025	07/18/2025	195.41
10349 - Marina Coast Water District	June 2025 56- 109	8th Street	Paid by Check # 107325		06/26/2025	07/15/2025	06/30/2025	07/18/2025	436.31
10349 - Marina Coast Water District	June 2025 56- 110	9th St & 4th Ave	Paid by Check # 107325		06/26/2025	07/15/2025	06/30/2025	07/18/2025	414.41
10349 - Marina Coast Water District	June 2025 56- 107	9th Street Irrigation	Paid by Check # 107325		06/26/2025	07/15/2025	06/30/2025	07/18/2025	1,617.44



36										
Vendor	Invoice No.	Invoice Description	Status	Held Reason	Invoice Date	Due Date	G/L Date	Received Date	Payment Date	Invoice Amount
Fund 100 - General Fund										
Department 310 - Public Works										
Division 311 - Buildings & Grounds										
Sub-Division 00 - Non-Subdiv										
Account 6380.500 - Utilitie	s Water & Sew									
10349 - Marina Coast Water District	June 2025 56- 100	9th Street Irrigation Parcels L&M	Paid by Check # 107325		06/26/2025	07/15/2025	06/30/2025		07/18/2025	887.44
10349 - Marina Coast Water District	June 2025 56- 099	9th Street West of 2nd Ave	Paid by Check # 107325		06/26/2025	07/15/2025	06/30/2025		07/18/2025	3,011.74
				380.500 - Utili	ties Water &	Sewer Totals	Invo	oice Transactions	8	\$6,899.77
Account 6400.740 - Materi	al & Suppl Spec	cial Dept Suppl								, ,
10244 - Chaz Design	3982	Decals for Fleet	Paid by Check # 107314		06/02/2025	07/07/2025	06/30/2025		07/18/2025	8,771.40
		Account	6400.740 - Ma	terial & Suppl	Special Dept	Suppl Totals	Invo	oice Transactions	1	\$8,771.40
Account 6400.800 - Materi	al & Suppl Unif	orm								
11691 - Tevita Tulua - Refunds only	06-30-25	WORK BOOTS	Paid by Check # 107339		06/30/2025	07/07/2025	06/30/2025		07/18/2025	225.00
10043 - VESTIS GROUP, INC./(f/k/a ARAMARK UNIFORM & C	5110724629	PW Shop supplies	Paid by Check # 107371		07/04/2025	07/02/2025	07/02/2025		07/18/2025	73.51
10043 - VESTIS GROUP, INC./(f/k/a ARAMARK UNIFORM & C	5110724628	PW Uniforms	Paid by Check # 107371		07/04/2025	07/02/2025	07/02/2025		07/18/2025	230.27
10043 - VESTIS GROUP, INC./(f/k/a ARAMARK UNIFORM & C	5110728948	PW Uniforms	Paid by Check # 107371		07/11/2025	07/11/2025	07/11/2025		07/18/2025	186.38
10043 - VESTIS GROUP, INC./(f/k/a ARAMARK UNIFORM & C	5110728949	PW shop supplies	Paid by Check # 107371		07/11/2025	07/11/2025	07/11/2025		07/18/2025	73.51
				0.800 - Mater	ial & Suppl Ur	niform Totals	Invo	oice Transactions	5	\$788.67
					ion 00 - Non-S		Invo	oice Transactions	34	\$34,993.36
				Division 311 - E	Buildings & Gr	ounds Totals	Invo	oice Transactions	34	\$34,993.36
Division 313 - Vehicle Maint Sub-Division 00 - Non-Subdiv										, ,
Account 6360.850 - Maint 8	-									
10527 - SAFETY-KLEEN SYSTEMS, INC.	97447926	FUEL	Paid by Check # 107334		06/26/2025	07/07/2025	06/30/2025		07/18/2025	276.26
10528 - Salinas Valley Ford	124580	08 Ford Ranger	Paid by Check # 107366		07/05/2025	07/11/2025	07/11/2025		07/18/2025	1,152.99
12181 - Sound Billing, LLC / MyFleetCenter	13716905	Late Notice fee (FY 24-25)	Paid by Check # 107338		06/30/2025	07/02/2025	06/30/2025		07/18/2025	20.00
		,	Account 63	360.850 - Mair	nt & Repairs V	ehicle Totals	Invo	oice Transactions	3	\$1,449.25
				Sub-Divis	ion 00 - Non-S	Subdiv Totals	Invo	oice Transactions	3	\$1,449.25
				Division	313 - Vehicle	Maint Totals	Invo	oice Transactions	3	\$1,449.25
				Department	310 - Public	Works Totals	Invo	oice Transactions	37	\$36,442.61



'endor	Invoice No.	Invoice Description	Status	Held Reason	Invoice Date	Due Date	G/L Date	Received Date Payment Da	e Invoice Amour
und 100 - General Fund									
Department 420 - Engineering									
Division 000 - Non-Div									
Sub-Division 00 - Non-Subdiv									
Account 6300.175 - Prof	_		D : ! !		06/40/0005	07/45/0005	06/20/2025	07/40/2025	2 5 5 5
0171 - CSG Consultants	61534	Sea Haven Inspection Phase 3B	Paid by EFT # 6418		06/10/2025	07/15/2025	06/30/2025	07/18/2025	2,565.0
		Account 6300 .	175 - Prof Svo	Eng Svc- Rev	Funded Plan	Check Totals	Invo	pice Transactions 1	\$2,565.0
Account 6300.185 - Prof		_							
0171 - CSG Consultants	61518	FY 24-25)	Paid by EFT # 6418		06/10/2025	07/02/2025	06/30/2025	07/18/2025	9,519.0
).185 - Prof Sv	c Engineering	Svs-Staff Aug	gment Totals	Invo	oice Transactions 1	\$9,519.0
Account 6300.190 - Prof	f Svc Engineering								
0171 - CSG Consultants	61519	RWQCB (FY 24-25)	Paid by EFT # 6418		06/10/2025	07/02/2025	06/30/2025	07/18/2025	570.0
0171 - CSG Consultants	61520	MCWD (FY 24-25)	Paid by EFT # 6418		06/10/2025	07/02/2025	06/30/2025	07/18/2025	228.0
0171 - CSG Consultants	61521	TAMC (FY 24-25)	Paid by EFT # 6418		06/10/2025	07/02/2025	06/30/2025	07/18/2025	912.0
0171 - CSG Consultants	61522	FORA (FY 24-25)	Paid by EFT # 6418		06/10/2025	07/02/2025	06/30/2025	07/18/2025	912.0
		Account 63		Svc Engineeri	ing Svc Intera	gency Totals	Invo	oice Transactions 4	\$2,622.0
Account 6330.200 - Fee	Agr Costs - Engi			010 <u>2.19</u> 00	9 0 10 1	geney rotals	11170	ransactions 1	Ψ2/02210
0171 - CSG Consultants	61537	Via Del Mar Subdivision 3220 Abdy Way (FY 24 -25)			06/10/2025	07/02/2025	06/30/2025	07/18/2025	171.0
0171 - CSG Consultants	61524	Dunes Hilltop Park Inspections	Paid by EFT # 6418		06/10/2025	07/15/2025	06/30/2025	07/18/2025	342.0
0171 - CSG Consultants	61525	Dunes Op Site 1A	Paid by EFT # 6418		06/10/2025	07/15/2025	06/30/2025	07/18/2025	342.0
0171 - CSG Consultants	61526	Dunes Phase 1B Promenade	Paid by EFT # 6418		06/10/2025	07/15/2025	06/30/2025	07/18/2025	342.0
0171 - CSG Consultants	61527	Dunes Phase 2 West Inspections	Paid by EFT # 6418		06/10/2025	07/15/2025	06/30/2025	07/18/2025	2,394.0
0171 - CSG Consultants	61528	Dunes Phase 3 North	Paid by EFT # 6418		06/10/2025	07/15/2025	06/30/2025	07/18/2025	1,446.0
	61529	Dunes Phase 3 South	Paid by EFT #		06/10/2025	07/15/2025	06/30/2025	07/18/2025	3,762.0
0171 - CSG Consultants	01015								
0171 - CSG Consultants 0171 - CSG Consultants	61530	Dunes Phase 1B Promenade Inspections	6418 Paid by EFT #		06/10/2025	07/15/2025	06/30/2025	07/18/2025	1,539.0



The state of the s										
Vendor	Invoice No.	Invoice Description	Status	Held Reason	Invoice Date	Due Date	G/L Date	Received Date Pay	ment Date	Invoice Amount
Fund 100 - General Fund Department 420 - Engineering Division 000 - Non-Div Sub-Division 00 - Non-Subdiv										
Account 6330.200 - Fee Ag 10316 - Kimley-Horn & Associates, Inc.	32484369	eering Marina Dev Review	Paid by Check # 107322		06/30/2025	07/15/2025	06/30/2025	5 07/	18/2025	6,957.73
			Account 6330.	200 - Fee Agr	Costs - Engine	eering Totals	Inv	oice Transactions 10	-	\$21,741.73
Account 6400.565 - Mater	ial & Suppl Offic	e Supplies								
10734 - Office Depot-Public Works Dept.	429461399001	Office Supplies	Paid by Check # 107331		06/24/2025	07/07/2025	06/30/2025	5 07/	18/2025	128.37
10734 - Office Depot-Public Works Dept.	429909829001	Office Supplies	Paid by Check # 107331		06/23/2025	07/07/2025	06/30/2025	07/3	18/2025	12.65
10734 - Office Depot-Public Works Dept.	430456612001	Annex	Paid by Check # 107331		06/30/2025	07/15/2025	06/30/2025	07/2	18/2025	114.47
10734 - Office Depot-Public Works Dept.	430839645001	Office Supplies	Paid by Check # 107362		07/02/2025	07/11/2025	07/11/2025	5 07/	18/2025	47.78
10897 - TechRx Technology Services	12868	Corp yard	Paid by EFT # 6420		05/31/2025	07/07/2025	06/30/2025	07/3	18/2025	874.01
		Ac	count 6400.565	- Material & S	uppl Office Su	pplies Totals	Inv	oice Transactions 5	-	\$1,177.28
					sion 00 - Non-		Inv	oice Transactions 21	-	\$37,625.01
				D	ivision 000 - N o	on-Div Totals	Inv	oice Transactions 21	-	\$37,625.01
				Departme	nt 420 - Engin	eering Totals	Inv	oice Transactions 21	•	\$37,625.01
Department 430 - Building Inspection Division 000 - Non-Div Sub-Division 00 - Non-Subdiv Account 6300.070 - Prof S		Check & Inspection								
10171 - CSG Consultants	61536	Sea Haven Phase 4 Map/Phan Review	Paid by EFT # 6418		06/10/2025	07/15/2025	06/30/2025	07/	18/2025	570.00
		- 1-7	0.070 - Prof Svc	Building Plan	Check & Insp	ection Totals	Inv	oice Transactions 1	-	\$570.00
				Sub-Divis	sion 00 - Non-	Subdiv Totals	Inv	oice Transactions 1	•	\$570.00
				D	ivision 000 - No	on-Div Totals	Inv	oice Transactions 1		\$570.00
			Dep	oartment 430 -	Building Insp	ection Totals	Inv	oice Transactions 1	-	\$570.00
Department 510 - Recreation & Cultur Division 100 - Admin Sub-Division 00 - Non-Subdiv Account 6400.652 - Mater i		Special Progr / Even	ate.							
11885 - A to Z Rentals, Inc	1217813-Add	4th of July event	Paid by Check # 107305		07/08/2025	07/08/2025	06/30/2025	07/3	18/2025	1,796.07
12045 - Santa Cruz Custom Screen Printing & Impala Promoti	j 10150	staff shirts	# 107305 Paid by Check # 107335		06/30/2025	07/08/2025	06/30/2025	07/	18/2025	702.40



Vendor	Invoice No.	Invoice Description	Status	Held Reason	Invoice Date	Due Date	G/L Date	Received Date Payment Date	Invoice Amount
Fund 100 - General Fund									
Department 510 - Recreation & Culture	е								
Division 100 - Admin									
Sub-Division 00 - Non-Subdiv									
Account 6400.652 - Materi	al & Suppl Rec	r Special Progr / Even	ts						
11954 - Yessica Infante-Sanchez/Yessica	202574	4th of July event	Paid by Check		06/30/2025	07/08/2025	06/30/2025	07/18/2025	1,050.00
Infante Face Paint			# 107342						
		Account 6400.6 !	52 - Material &	Suppl Recr Sp	ecial Progr / E	Events Totals	Invo	ice Transactions 3	\$3,548.47
				Sub-Divis	ion 00 - Non- 9	Subdiv Totals	Invo	ice Transactions 3	\$3,548.47
					Division 100 - A	Admin Totals	Invo	ice Transactions 3	\$3,548.47
			Depa	artment 510 - R	ecreation & C	ulture Totals	Invo	ice Transactions 3	\$3,548.47
				Fund	100 - G enera	I Fund Totals	Invo	ice Transactions 114	\$146,644.96



Vendor	Invoice No.	Invoice Description	Status H	eld Reason	Invoice Date	Due Date	G/L Date	Received Date	Payment Date	Invoice Amount
Fund 220 - Gas Tax										
Department 000 - Non-Dept										
Division 000 - Non-Div										
Sub-Division 00 - Non-Subdiv										
Account 6370.765 - Shared	-									
10579 - Transportation Agency of Monterey County (TAMC)	FY26 RTPA	Regional Transportation Planning Assessment	Paid by Check # 107369		07/01/2025	07/11/2025	07/11/2025		07/18/2025	7,132.00
		9	70.765 - Shared S	Svc TAMC-Co	ongestion Mg	t Plan Totals	Invo	ice Transactions	1	\$7,132.00
Account 6380.300 - Utilitie	s Gas & Electric									
10463 - Pacific Gas & Electric	July2025 943-2	PG&E - 6150212943-2	Paid by Check # 107363		07/09/2025	07/16/2025	07/16/2025		07/18/2025	138.13
10463 - Pacific Gas & Electric	July 2025 353-7	PG&E - 9930567353-7	Paid by Check # 107363		07/09/2025	07/16/2025	07/16/2025		07/18/2025	85.57
10463 - Pacific Gas & Electric	July 2025 720-0	PG&E - 0167505720-0	Paid by Check # 107363		07/10/2025	07/16/2025	07/16/2025		07/18/2025	1,151.32
10463 - Pacific Gas & Electric	July 2025 202-3	PG&E - 6594070202-3	Paid by Check # 107363		07/10/2025	07/16/2025	07/16/2025		07/18/2025	160.56
10463 - Pacific Gas & Electric	July 2025 582-7	PG&E - 8161432582-7	Paid by Check # 107363		07/09/2025	07/16/2025	07/16/2025		07/18/2025	234.88
			Account 638	30.300 - Util	lities Gas & El	lectric Totals	Invo	ice Transactions	5	\$1,770.46
Account 6380.500 - Utilities										
10349 - Marina Coast Water District	June 2025 56- 037	2nd Ave	Paid by Check # 107325		06/26/2025	07/15/2025	06/30/2025		07/18/2025	223.14
10349 - Marina Coast Water District	June 2025 56- 036	2nd Ave/Divarty & Intergarrison	Paid by Check # 107325		06/26/2025	07/15/2025	06/30/2025		07/18/2025	223.14
10349 - Marina Coast Water District	June 2025 56- 028	California at Jerry Court	Paid by Check # 107325		06/18/2025	07/15/2025	06/30/2025		07/18/2025	65.06
10349 - Marina Coast Water District	June 2025 56- 049	Imjin Rd (Irrigation/Backflow Accts)	Paid by Check # 107325		06/26/2025	07/15/2025	06/30/2025		07/18/2025	223.14
10349 - Marina Coast Water District	June 2025 56- 095	2nd Ave	Paid by Check # 107325		06/26/2025	07/15/2025	06/30/2025		07/18/2025	369.14
10349 - Marina Coast Water District	June 2025 56- 104	2850 5th Ave	Paid by Check # 107325		06/26/2025	07/15/2025	06/30/2025		07/18/2025	72.89
			Account 6380).500 - Utilit	ties Water & 9	Sewer Totals	Invo	ice Transactions	6	\$1,176.51
Account 6400.155 - Materia	al & Suppl Dump	Fees								
10427 - Monterey Regional Waste Management District	4352364	Skunk	Paid by Check # 107358		07/02/2025	07/02/2025	07/02/2025		07/18/2025	50.00
			Account 6400.155	- Material 8	& Suppl Dumր	Fees Totals	Invo	ice Transactions	1	\$50.00
Account 6400.733 - Materia	al & Suppl Signs									
10108 - Capitol Barricade, Inc.	179304	U Bolt Bracket	Paid by Check # 107351		07/03/2025	07/02/2025	07/02/2025		07/18/2025	1,000.18
			Account 640	0.733 - Mat	erial & Suppl	Signs Totals	Invo	ice Transactions	1	\$1,000.18



Vendor	Invoice No.	Invoice Description	Status	Held Reason	Invoice Date	Due Date	G/L Date	Received Date Payment Date	Invoice Amount
Fund 220 - Gas Tax									
Department 000 - Non-Dept									
Division 000 - Non-Div									
Sub-Division 00 - Non-Subdiv									
Account 6400.740 - Materi	al & Suppl Spec	ial Dept Suppl							
10949 - Edges Electrical Group	S6454365.001	Holphane Fixture (FY	Paid by Check		06/23/2025	07/02/2025	06/30/2025	07/18/2025	2,549.00
		24-25)	# 107317						
		Account	6400.740 - Ma	iterial & Suppl	Special Dept	Suppl Totals	Invo	ice Transactions 1	\$2,549.00
				Sub-Divis	ion 00 - Non-S	Subdiv Totals	Invo	ice Transactions 15	\$13,678.15
				Di	vision 000 - No	on-Div Totals	Invo	ice Transactions 15	\$13,678.15
				Departn	nent 000 - Non	-Dept Totals	Invo	ice Transactions 15	\$13,678.15
					Fund 220 - G a	as Tax Totals	Invo	ice Transactions 15	\$13,678.15



Vendor	Invoice No.	Invoice Description	Status	Held Reason	Invoice Date	Due Date	G/L Date	Received Date Payment Date	Invoice Amount
Fund 223 - FORA Dissolution									
Department 000 - Non-Dept									
Division 000 - Non-Div									
Sub-Division 00 - Non-Subdiv									
Account 6300.570 - Prof	Svc Other								
11884 - National Construction Rentals, In	nc. 7866243	2nd Ave & 8th St (FY	Paid by Check		06/18/2025	07/02/2025	06/30/2025	07/18/2025	363.12
		24-25)	# 107330						
				Account 6300.5	570 - Prof Svc	Other Totals	Invo	ice Transactions 1	\$363.12
				Sub-Divis	sion 00 - Non- 5	Subdiv Totals	Invo	ice Transactions 1	\$363.12
				Di	ivision 000 - No	on-Div Totals	Invo	ice Transactions 1	\$363.12
				Departn	nent 000 - Nor	n-Dept Totals	Invo	ice Transactions 1	\$363.12
				Fund 223	3 - FORA Disso	lution Totals	Invo	ice Transactions 1	\$363.12



Vendor	Invoice No.	Invoice Description	Status	Held Reason	Invoice Date	Due Date	G/L Date	Received Date Payment Date	Invoice Amount
Fund 252 - CFD - Dunes No. 2015-1									
Department 000 - Non-Dept									
Division 000 - Non-Div									
Sub-Division 00 - Non-Subdiv									
Account 6360.700 - Maint	& Repairs Road	lways							
10005 - A-1 Sweeping Service	6-30-25	Dunes Sweeping	Paid by Check		06/30/2025	07/07/2025	06/30/2025	07/18/2025	440.00
		Service June 2025	# 107306						
			Account 6360).700 - Maint 8	Repairs Road	dways Totals	Invo	ice Transactions 1	\$440.00
				Sub-Divis	ion 00 - Non-S	Subdiv Totals	Invo	ice Transactions 1	\$440.00
				Di	vision 000 - No	on-Div Totals	Invo	ice Transactions 1	\$440.00
				Departn	nent 000 - No n	-Dept Totals	Invo	ice Transactions 1	\$440.00
			F	und 252 - CFD	- Dunes No. 2	015-1 Totals	Invo	ice Transactions 1	\$440.00



Vendor	Invoice No.	Invoice Description	Status	Held Reason	Invoice Date	Due Date	G/L Date	Received Date	Payment Date	Invoice Amount
Fund 462 - City Capital Projects					'					
Department 000 - Non-Dept										
Division 000 - Non-Div										
Sub-Division 00 - Non-Subdiv										
Account 6300.570 - Prof Sy	c Other									
10425 - Monterey Peninsula Engineering	25-05-16	,	Paid by Check # 107329		06/27/2025	07/07/2025	06/30/2025		07/18/2025	440,387.70
10425 - Monterey Peninsula Engineering	25-06-12	Gloyra Jean Tate Park	Paid by Check # 107329		06/27/2025	07/11/2025	06/30/2025		07/18/2025	434,475.54
10236 - La Sirenita Tree Service	0272	City Tree Maintenance (FY 24-25)	Paid by Check # 107344		06/12/2025	07/07/2025	06/30/2025		07/18/2025	7,450.00
11489 - Wallace Group, Inc.	65352	Preston Park FY 24/25	Paid by Check # 107341		06/23/2025	07/07/2025	06/30/2025		07/18/2025	633.75
11489 - Wallace Group, Inc.	65350	Del Monte Medians FY 24/25	Paid by Check # 107341		06/23/2025	07/07/2025	06/30/2025		07/18/2025	1,471.88
			1	Account 6300.5	70 - Prof Svc	Other Totals	Invo	ice Transactions	5	\$884,418.87
Account 6700.110 - Capita										
12154 - PACIFIC COAST SALES & SERVICE INC/PACIFIC COAST TR	JC102020	HVAC Public Safety (FY 24-25)	Paid by Check # 107332		01/19/2025	07/02/2025	06/30/2025		07/18/2025	88,083.00
12154 - PACIFIC COAST SALES & SERVICE INC/PACIFIC COAST TR	JC102071	Upgrade of HVAC	Paid by Check # 107332		02/11/2025	07/15/2025	06/30/2025		07/18/2025	10,561.00
			Account 670	0.110 - Capita	ıl Outlay Equip	pment Totals	Invo	ice Transactions	2	\$98,644.00
				Sub-Divis	ion 00 - Non-S	Subdiv Totals	Invo	ice Transactions	7	\$983,062.87
				Di	vision 000 - No	on-Div Totals	Invo	ice Transactions	7	\$983,062.87
				Departn	nent 000 - Non	-Dept Totals	Invo	ice Transactions	7	\$983,062.87
				Fund 462 - (City Capital Pr	ojects Totals	Invo	ice Transactions	7	\$983,062.87



Vendor	Invoice No.	Invoice Description	Status	Held Reason	Invoice Date	Due Date	G/L Date	Received Date	Payment Date	Invoice Amount
Fund 555 - Marina Airport										
Department 000 - Non-Dept										
Division 000 - Non-Div										
Sub-Division 00 - Non-Subdiv										
Account 6360.450 - Maint	& Repairs Main	t & Repairs								
10728 - Ace Hardware-Public Works	091797	4th of July supplies	Paid by Check # 107346		07/04/2025	07/10/2025	07/10/2025		07/18/2025	113.58
		Acc	ount 6360.450 -	Maint & Repa	irs Maint & R	epairs Totals	Invo	ice Transactions	1	\$113.58
Account 6400.740 - Materi	al & Suppl Spe	cial Dept Suppl								
10582 - Uline Shipping Supply	194615857	FY 24-25 Picnic tables and steel wire trash cans	Paid by Check # 107340		06/25/2025	07/11/2025	06/30/2025		07/18/2025	3,393.00
		Account	t 6400.740 - Ma	terial & Supp	Special Dept	Suppl Totals	Invo	ice Transactions	1	\$3,393.00
Account 6600.452 - Other	Charges Lease	d Copier								
11451 - Monterey Bay Office Products - US Bank	559296827	Airport Copier Lease June-July 2025	Paid by Check # 107356		07/05/2025	07/29/2025	07/10/2025		07/18/2025	98.11
			Account 6600.4 !	52 - Other Cha	arges Leased	Copier Totals	Invo	ice Transactions	1	\$98.11
				Sub-Divis	ion 00 - Non- 9	Subdiv Totals	Invo	ice Transactions	3	\$3,604.69
				Di	vision 000 - N o	on-Div Totals	Invo	ice Transactions	3	\$3,604.69
				Departn	nent 000 - Nor	n-Dept Totals	Invo	ice Transactions	3	\$3,604.69
				Fund \$	555 - Marina <i>A</i>	Airport Totals	Invo	ice Transactions	3	\$3,604.69
						Grand Totals	Invo	ice Transactions	141	\$1,147,793.79



/endor	Invoice No.	Invoice Description	Status	Held Reason	Invoice Date	Due Date	G/L Date	Received Date Payment Date	Invoice Amount
und 100 - General Fund									
Department 110 - City Council									
Division 000 - Non-Div									
Sub-Division 00 - Non-Subdiv									
Account 6120.100 - Work	ers Comp Ins W								
0375 - MBASIA-Monterey Bay Area Self nsurance Authority	250701-7	EAP/Worker's Comp/Prop/Liab. Premium Allocation	Paid by Check # 107394		07/01/2025	07/16/2025	07/16/2025	5 07/25/2025	1,641.00
			Account 612	0.100 - Worke	rs Comp Ins V	VC Ins Totals	Inv	oice Transactions 1	\$1,641.00
				Sub-Divis	ion 00 - Non- 5	Subdiv Totals	Inv	oice Transactions 1	\$1,641.00
				Di	vision 000 - N o	on-Div Totals	Inv	oice Transactions 1	\$1,641.00
				Departmer	nt 110 - City C	council Totals	Inv	oice Transactions 1	\$1,641.00
Department 120 - City Mgr/HR/Risk Division 000 - Non-Div Sub-Division 00 - Non-Subdiv									
Account 6120.100 - Work									
.0375 - MBASIA-Monterey Bay Area Self nsurance Authority	250701-7	EAP/Worker's Comp/Prop/Liab. Premium Allocation	Paid by Check # 107394		07/01/2025	07/16/2025	07/16/2025	07/25/2025	1,967.00
			Account 6120	0.100 - Worke	rs Comp Ins V	VC Ins Totals	Inv	oice Transactions 1	\$1,967.00
Account 6300.305 - Prof S	ovc HR - Citywid	, ,							
0074 - Bob Murray & Associates	11183	Bob Murry & Associates	# 107387		07/15/2025	07/22/2025			1,573.09
		Account 6300.3 0	05 - Prof Svc H	IR - Citywide F	Recruit/Backg	round Totals	Inv	oice Transactions 1	\$1,573.09
Account 6300.570 - Prof S									
1618 - Tripepi, Smith & Associates, Inc.	15059	Professional Services - PR Support - June 2025	Paid by Check # 107381		06/30/2025	07/22/2025	06/30/2025	5 07/25/2025	5,385.00
				Account 6300.5	70 - Prof Svc	Other Totals	Inv	oice Transactions 1	\$5,385.00
				Sub-Divis	ion 00 - Non- 9	Subdiv Totals	Inv	oice Transactions 3	\$8,925.09
				Di	vision 000 - N o	on-Div Totals	Inv	oice Transactions 3	\$8,925.09
			D	epartment 120	City Mgr/HF	R/Risk Totals	Inv	oice Transactions 3	\$8,925.09
Department 125 - I. T. Division 000 - Non-Div Sub-Division 00 - Non-Subdiv									
Account 6360.076 - Maint									
0406 - Monterey Bay Systems	495644	CDD Copier Maintenance Contract and Overage	Paid by EFT # 6441		07/18/2025	07/18/2025	07/18/2025	07/25/2025	1,193.39
		-	Account 6	360.076 - Mai	nt & Repairs	Copier Totals	Inv	oice Transactions 1	\$1,193.39
				Sub-Divis	ion 00 - Non- 5	Subdiv Totals	Inv	oice Transactions 1	\$1,193.39
				Di	vision 000 - No	on-Div Totals	Inv	oice Transactions 1	\$1,193.39
				D	epartment 125	- I. T. Totals	Inv	oice Transactions 1	\$1,193.39



46									
Vendor	Invoice No.	Invoice Description	Status	Held Reason	Invoice Date	Due Date	G/L Date	Received Date Payment Date	Invoice Amount
Fund 100 - General Fund Department 130 - Finance									
Division 000 - Non-Div									
Sub-Division 00 - Non-Subdiv									
Account 6120.100 - Worke	rs Comp Ins WO	Ins							
10375 - MBASIA-Monterey Bay Area Self	250701-7	EAP/Worker's	Paid by Check		07/01/2025	07/16/2025	07/16/2025	07/25/2025	2,295.00
Insurance Authority		Comp/Prop/Liab. Premium Allocation	# 107394						
Account 6600 635 Other	Chavasa Dvintin	- C.	Account 612 0	0.100 - Worker	s Comp Ins V	VC Ins Totals	Inv	oice Transactions 1	\$2,295.00
Account 6600.625 - Other 10163 - Monterey County Clerk	Jan25-July25	Account COM -City of	Paid by Check		07/24/2025	07/24/2025	06/30/2025	07/25/2025	26.00
10103 - Monterey County Clerk	Jan 25-July 25	Marina - DTT / record copies	# 107379		07/24/2023	07/24/2023	00/30/2023	07/23/2023	20.00
			Account 6600	.625 - Other C	harges Printii	ng Svc Totals	Inve	oice Transactions 1	\$26.00
				Sub-Divisi	on 00 - Non-	Subdiv Totals	Inve	oice Transactions 2	\$2,321.00
					ision 000 - N o			oice Transactions 2	\$2,321.00
				Depar	tment 130 - F i	inance Totals	Inv	oice Transactions 2	\$2,321.00
Department 190 - Citywide Non-Dept									
Division 000 - Non-Div Sub-Division 00 - Non-Subdiv									
Account 6120.100 - Worke	ers Comp Ins WO	Ins							
10375 - MBASIA-Monterey Bay Area Self	250701-7	EAP/Worker's	Paid by Check		07/01/2025	07/16/2025	07/16/2025	07/25/2025	(32,323.30)
Insurance Authority		Comp/Prop/Liab. Premium Allocation	# 107394		, , , , , ,	., ., .	., .,	· , · , · .	
			Account 612 0	0.100 - Worker	s Comp Ins V	VC Ins Totals	Inv	oice Transactions 1	(\$32,323.30)
Account 6160.100 - Other	5								
10375 - MBASIA-Monterey Bay Area Self Insurance Authority	250701-7	EAP/Worker's Comp/Prop/Liab. Premium Allocation	Paid by Check # 107394		07/01/2025	07/16/2025	07/16/2025	07/25/2025	8,434.80
		Tremain / mocación	Account	6160.100 - Oth	er Progr EAP	Progr Totals	Inve	oice Transactions 1	\$8,434.80
Account 6300.228 - Prof St	vc Fin - SB90 St	ate Mandate							
10041 - AK & Company / Anita Kerezsi	MARINA - 26-1	SB90 Professional Consulting Services FY25/26- First Installment	Paid by Check # 107383		07/18/2025	07/23/2025	07/23/2025	07/25/2025	3,250.00
			nt 6300.228 - I	Prof Svc Fin - S	B90 State Ma	andate Totals	Inv	oice Transactions 1	\$3,250.00
Account 6380.150 - Utilitie	s Comm Phone	System							
10758 - AT & T CALNET3	000023784588	CALNET3-9391023482 (884-0985)	Paid by Check # 107385		07/15/2025	07/23/2025	07/23/2025	07/25/2025	31.58
10758 - AT & T CALNET3	000023784596	(884-0985)	Paid by Check # 107385		07/15/2025	07/23/2025	07/23/2025	07/25/2025	92.58
10758 - AT & T CALNET3	000023784595	CALNET3-9391023490 (884-9568)	Paid by Check # 107385		07/15/2025	07/23/2025	07/23/2025	07/25/2025	60.05



'endor	Invoice No.	Invoice Description	Status	Held Reason	Invoice Date	Due Date	G/L Date	Received Date Payment Date	Invoice Amoun
und 100 - General Fund									
Department 190 - Citywide Non-Dept									
Division 000 - Non-Div									
Sub-Division 00 - Non-Subdiv									
Account 6380.150 - Utilitie		,							
0758 - AT & T CALNET3	000023784590	CALNET3-9391023485 (884-2573)	Paid by Check # 107385 ccount 6380.15	SO - Utilities Co	07/15/2025	07/23/2025	, ,	07/25/2025 oice Transactions 4	\$217.0
Account 6380.300 - Utilitie	s Gas & Electric	A	CCOUNT 0360.1 5	ou - Othlities Co	onnin Phone S	ystem rotals	TIIV	oice Transactions 4	\$217.0
463 - Pacific Gas & Electric		PG&E 6217294683-2	Paid by Check		07/17/2025	07/23/2025	07/23/2025	07/25/2025	208.0
1 acine das & Liecure	July 2023 003 2	1 GOL 0217294003 2	# 107399		07/17/2023	07/23/2023	07/23/2023	07/23/2023	200.0
				5380.300 - Uti	lities Gas & E	lectric Totals	Invo	oice Transactions 1	\$208.0
Account 6600.010 - Other (Charges Alarm								
0239 - First Alarm	897132	Alarm Monitoring - 237 Reindollar Ave. Aug-Oct 2025	,		07/15/2025	07/18/2025	07/18/2025	07/25/2025	170.9
0239 - First Alarm	896150	Alarm Monitoring - City Hall - Aug-Oct 2025	Paid by EFT # 6438		07/15/2025	07/18/2025	07/18/2025	07/25/2025	138.0
		3	Account	6600.010 - O	ther Charges	Alarm Totals	Invo	oice Transactions 2	\$308.9
Account 6600.340 - Other (Charges Insur -	Liability							
0027 - Alliant Insurance Services - CSRMA	3107647	Alliant Pollution Liability Insurance (25/26)	Paid by EFT # 6436		06/02/2025	07/16/2025	07/16/2025	07/25/2025	1,916.0
0375 - MBASIA-Monterey Bay Area Self nsurance Authority	250701-7	EAP/Worker's Comp/Prop/Liab. Premium Allocation	Paid by Check # 107394		07/01/2025	07/16/2025	07/16/2025	07/25/2025	445,451.5
		Ac	count 6600.34 0	0 - Other Char	ges Insur - Li	ability Totals	Invo	oice Transactions 2	\$447,367.5
Account 6600.350 - Other (Charges Insur -	Property							
0027 - Alliant Insurance Services - CSRMA	3134208	Physical Damage Program (Premium Renwal 25/26)	Paid by EFT # 6436		06/24/2025	07/16/2025	07/16/2025	07/25/2025	50,146.0
0027 - Alliant Insurance Services - CSRMA	3139283	Alliant - Crime Insurance (25/26)	Paid by EFT # 6436		06/26/2025	07/16/2025	07/16/2025	07/25/2025	9,750.0
0375 - MBASIA-Monterey Bay Area Self surance Authority	250701-7	EAP/Worker's Comp/Prop/Liab. Premium Allocation	Paid by Check # 107394		07/01/2025	07/16/2025	07/16/2025	07/25/2025	552,076.9
027 - Alliant Insurance Services - CSRMA	3181677	Physical Damage Program (4th Quarter Endorsement)	Paid by EFT # 6432		07/22/2025	07/23/2025	06/30/2025	07/25/2025	1,949.0
			ount 6600.350	- Other Charg	es Insur - Pro	perty Totals	Invo	oice Transactions 4	\$613,921.9
Account 6600.496 - Other (Charges Permits	and Fees - MBARD							
0377 - Monterey Bay Air Resources istrict - MBUAPCD	0004444	Per Capita Assessment FY 25-26	Paid by Check # 107395		07/14/2025	07/16/2025	07/16/2025	07/25/2025	13,851.6
		Account 6600.	496 - Other Ch	arges Permits	and Fees - M	IBARD Totals	Invo	oice Transactions 1	\$13,851.6
				Cub Divic	ion 00 - Non- 9	Suladiv Totalo	Trove	oice Transactions 17	\$1,055,236.6



Vendor	Invoice No.	Invoice Description	Status	Held Reason	Invoice Date	Due Date	G/L Date	Received Date	Payment Date	Invoice Amount
Fund 100 - General Fund	THVOICE IVO.	THYOICE DESCRIPTION	Status	ricia reason	THVOICE Date	Duc Dute	G/L Dutc	Received Date	Tayment Date	Invoice Amount
Department 190 - Citywide Non-Dept										
.,				Div	ision 000 - No	on-Div Totals	Inv	oice Transactions	17	\$1,055,236.66
			Dep	artment 190 -	Citywide Non	-Dept Totals	Inv	oice Transactions	17	\$1,055,236.66
Department 210 - Police										
Division 000 - Non-Div										
Sub-Division 00 - Non-Subdiv										
Account 6120.100 - Work	ers Comp Ins W	C Ins								
10375 - MBASIA-Monterey Bay Area Self Insurance Authority	250701-7	EAP/Worker's Comp/Prop/Liab. Premium Allocation	Paid by Check # 107394		07/01/2025	07/16/2025	07/16/2025	;	07/25/2025	37,049.00
			Account 6120	.100 - Worker	s Comp Ins W	VC Ins Totals	Inv	oice Transactions	1	\$37,049.00
Account 6300.570 - Prof S	vc Other									
12284 - Joiner and Associates, LLC	2025.24	Sergeant Assessment Center (prep and interview 7/22/25)	Paid by Check # 107375		06/16/2025	07/21/2025	06/30/2025	i	07/25/2025	5,500.00
12284 - Joiner and Associates, LLC	2025.26	Sergeant Assessment Center (Scoring of 7/22/25)	Paid by Check # 107392		07/23/2025	07/23/2025	07/16/2025	i	07/25/2025	5,500.00
10342 - Monterey County Peace Officers Association-MCPOA	202504T	Shooting Range 5/20; 5/23/25	Paid by Check # 107380		07/15/2025	07/16/2025	06/30/2025	i	07/25/2025	630.00
10456 - Shred-it USA - Stericycle, Inc.	8011403042	Shredding - Onsite	Paid by Check # 107401		07/18/2025	07/18/2025	07/16/2025		07/25/2025	303.51
4			P	ccount 6300.5	70 - Prof Svc	Other Totals	Inv	oice Transactions	4	\$11,933.51
Account 6360.050 - Maint	-	_	D-:-		07/17/2025	07/10/2025	07/16/2025		07/25/2025	35.00
10239 - First Alarm	898989	Ticket 240936	Paid by EFT # 6438		07/17/2025	07/18/2025	07/16/2025	1	07/25/2025	35.00
				0.050 - Maint	& Repairs Bu	ilding Totals	Inv	oice Transactions	1	\$35.00
Account 6370.010 - Share	d Svc 911					3			_	,
10411 - Monterey County - Emergency	07-09-25	Monterey County	Paid by Check		07/08/2025	07/09/2025	06/30/2025	;	07/25/2025	128,678.34
Communications		Emergency Communication Quarter 1 Invoice 25/26	# 107396							
			Ac	count 6370.01	.0 - Shared Sv	c 911 Totals	Inv	oice Transactions	1	\$128,678.34
Account 6370.530 - Share										
10411 - Monterey County - Emergency Communications	07-09-25	Monterey County Emergency Communication Quarter	Paid by Check # 107396		07/08/2025	07/09/2025	06/30/2025	i	07/25/2025	21,510.00
		1 Invoice 25/26 Acco	ount 6370.530 -	Shared Svc N	GEN Infrastrı	ucture Totals	Inv	oice Transactions	1	\$21,510.00



/endor	Invoice No.	Invoice Description	Status	Held Reason	Invoice Date	Due Date	G/L Date	Received Date Payment D	ate Invoice Amoun
und 100 - General Fund									
Department 210 - Police									
Division 000 - Non-Div									
Sub-Division 00 - Non-Subdiv									
Account 6370.535 - Share	ed Svc NGEN O &	M							
10411 - Monterey County - Emergency Communications	07-09-25	Monterey County Emergency Communication Quarte 1 Invoice 25/26			07/08/2025	07/09/2025		, ,	
Account 6390 1E0 IIIiliti	os Comm Dhono	Cuatam	Account 63	370.535 - Shar	ed SVC NGEN	O & M Totals	IUA	oice Transactions 1	\$9,955.00
Account 6380.150 - Utiliti		,	D=:-		07/12/2025	07/16/2025	07/16/2025	07/25/202	214.02
10053 - AT & T	July 2025 0676	Acct # 325820676	Paid by Check # 107384		07/13/2025	07/16/2025	07/16/2025	07/25/202	5 214.02
10758 - AT & T CALNET3	000023784584	Acct # 9391023478	# 107364 Paid by Check # 107385		07/15/2025	07/16/2025	07/16/2025	07/25/202	5 61.63
		A	Account 6380.1 !	50 - Utilities C	omm Phone S	ystem Totals	Inv	oice Transactions 2	\$275.63
Account 6380.500 - Utiliti	ies Water & Sewe	er							
10349 - Marina Coast Water District	June 2025 74- 000	Acct # 014874-000	Paid by Check # 107378		06/26/2025	07/16/2025	06/30/2025	07/25/202	5 716.75
0349 - Marina Coast Water District	June 2025 56- 091	Acct # 000056-091	Paid by Check # 107378		06/26/2025	07/16/2025	06/30/2025	07/25/202	5 164.8
			Account 6	380.500 - Util	ities Water &	Sewer Totals	Inve	oice Transactions 2	\$881.6
Account 6400.565 - Mater	rial & Suppl Office								
12146 - MRC Smart Tech. Solutions/MR COPY INC DBA:XBS-WEST	IN4909168	Extra Toner - Back up for office	Paid by Check # 107397		07/17/2025	07/17/2025	07/16/2025	7 -7	
			ount 6400.565	- Material & S	uppl Office Su	pplies Totals	Inv	oice Transactions 1	\$506.84
Account 6400.720 - Mate									
.1400 - BPS Tactical, Inc.	25031266	Duty Vest - Garcia	Paid by Check # 107388		07/18/2025	07/18/2025	07/16/2025	7 - 7	
2188 - Thomas Scientific Holdings,LLC/Arrowhead Forensics	183013	Evidence Supplies SO # 146770	# 107 4 05		07/14/2025	07/14/2025	07/14/2025	, ,	,
0580 - Tri County Fire Protection	HP 65645 A	Fire Extinguishers	Paid by Check # 107407		07/21/2025	07/23/2025	07/23/2025	7 - 7	
			ccount 6400.72	20 - Material &	Suppl Safety	Equip Totals	Inv	oice Transactions 3	\$2,614.69
Account 6400.735 - Mate									
.0498 - Quill Corporation	44829786	Office Supplies	Paid by Check # 107400		07/10/2025	07/16/2025	07/16/2025	, ,	
			Account 6400.7	35 - Material 8	k Suppl Office	Equip Totals	Inv	oice Transactions 1	\$36.31
Account 6400.740 - Mate								,	_
12280 - Sublime Silkscreen	1550	Department Tote Bags	# 107404		07/15/2025	07/16/2025		, ,	
		Account	6400.740 - Ma	storial & Sunn	Special Dept	Sunni Totals	Inv	oice Transactions 1	\$259.80



/endor	Invoice No.	Invoice Description	Status	Held Reason	Invoice Date	Due Date	G/L Date	Received Date Payment Date	Invoice Amount
und 100 - General Fund									
Department 210 - Police									
Division 000 - Non-Div									
Sub-Division 00 - Non-Subdiv									
Account 6600.455 - Other (Charges Lease	_							
12070 - Open Road Investors, LLC	1065	Monthly Parking Lot Rent	Paid by Check # 107398		07/21/2025	• •	, ,	, ,	1,600.00
				5 - Other Chai	rges Leased P	arking lotals	Invo	oice Transactions 1	\$1,600.00
Account 6600.850 - Other (_								
.2245 - BLUEPEARL CALIFORNIA /ETERINARY PRACTICE ENTITY, P	180835	Vet Service 7/22/25	Paid by Check # 107386		07/22/2025	• •		, ,	68.87
		Account 6600.850	- Other Charge					pice Transactions 1	\$68.87
					sion 00 - Non- 9			pice Transactions 21	\$215,404.60
					ivision 000 - N o			pice Transactions 21	\$215,404.60
				Dep	artment 210 -	Police Totals	Inve	pice Transactions 21	\$215,404.60
Department 250 - Fire									
Division 000 - Non-Div									
Sub-Division 00 - Non-Subdiv									
Account 6120.100 - Worke	-								
L0375 - MBASIA-Monterey Bay Area Self Insurance Authority	250701-7	EAP/Worker's Comp/Prop/Liab. Premium Allocation	Paid by Check # 107394		07/01/2025	07/16/2025	07/16/2025	07/25/2025	28,853.00
			Account 6120	0.100 - Worke	rs Comp Ins V	VC Ins Totals	Inve	oice Transactions 1	\$28,853.00
Account 6300.570 - Prof Sv									
LO841 - Carmel Fire Protection Associates - Art Black	125269	Building Permit Review 235 Reindollar	Paid by Check # 107389		07/14/2025	07/22/2025	07/22/2025	07/25/2025	100.00
				Account 6300.	570 - Prof Svo	Other Totals	Invo	oice Transactions 1	\$100.00
Account 6360.570 - Maint 8									
10129 - Cintas Corporation	4237339279	Shop Towel - Microfiber Towel	# 107390		07/18/2025	07/18/2025	07/18/2025	., ., .	159.99
10323 - L.N. Curtis & Sons	INV970213	Lens Face Piece/ Charge Cradle	Paid by EFT # 6439		07/21/2025	07/22/2025	07/22/2025	07/25/2025	430.77
10623 - Xerox Financial Services	40723113	FD Monthly Copier Charges 07/03/25- 08/02/25	Paid by Check # 107409		07/14/2025	07/22/2025	07/22/2025	07/25/2025	257.13
		Ac	count 6360.57	0 - Maint & Re	pairs Other S	vc Agr Totals	Invo	oice Transactions 3	\$847.89
Account 6370.010 - Shared	Svc 911								
10411 - Monterey County - Emergency Communications	07-09-25	Monterey County Emergency Communication Quarter	Paid by Check # 107396		07/08/2025	07/09/2025	06/30/2025	07/25/2025	16,786.66
		1 Invoice 25/26	Α.		10 Chaus I C	044 T-+ 1	T	-i T	#1C 70C CC
			A	ccount 6370.0	to - Snared S	vc 911 Totals	Invo	pice Transactions 1	\$16,786.66



6										
Vendor	Invoice No.	Invoice Description	Status	Held Reason	Invoice Date	Due Date	G/L Date	Received Date	Payment Date	Invoice Amount
Fund 100 - General Fund Department 250 - Fire Division 000 - Non-Div Sub-Division 00 - Non-Subdiv										
Account 6370.530 - Share	ed Svc NGEN Inf	frastructure								
10411 - Monterey County - Emergency Communications	07-09-25	Monterey County Emergency	Paid by Check # 107396		07/08/2025	07/09/2025	06/30/2025		07/25/2025	13,360.00
		Communication Quarte 1 Invoice 25/26	r							
		Acco	ount 6370.530 ·	Shared Svc N	IGEN Infrastr	ucture Totals	Inve	oice Transactions	: 1	\$13,360.00
Account 6370.535 - Share										
10411 - Monterey County - Emergency Communications	07-09-25	Monterey County Emergency Communication Quarte	Paid by Check # 107396		07/08/2025	07/09/2025	06/30/2025		07/25/2025	6,183.00
		1 Invoice 25/26	Account 63	70 F2F Char	ad Sva NCEN	O 9 M Totala	Inv	oice Transactions	. 1	\$6,183.00
Account 6400.565 - Mate	rial & Suppl Offi	ce Supplies	ACCOUNT 63	70.535 - Shar	ed SVC NGEN	U & M TOLAIS	11100	DICE Transactions	, I	\$0,163.00
12202 - Staples, Inc./Staples Contract & Commercial LLC db	6036959697	Toner Cartridge for Fire Admin	Paid by Check		07/14/2025	07/23/2025	07/23/2025		07/25/2025	119.92
Commercial LLC ab			ount 6400.565	- Material & S	uppl Office Su	pplies Totals	Invo	oice Transactions	: 1	\$119.92
Account 6400.795 - Mate	rial & Suppl Tur	nout Equip-Structure Fi	res							
10323 - L.N. Curtis & Sons	INV970213	Lens Face Piece/ Charge Cradle	Paid by EFT # 6439		07/21/2025	07/22/2025	07/22/2025		07/25/2025	769.76
		Account 6400.795 -	Material & Su	ppl Turnout Ed	ղսip-Structure	Fires Totals	Invo	oice Transactions	: 1	\$769.76
Account 6500.700 - Train	9									
10628 - Jeffrey Abraham - Employee	07.23.25	Per Diem for Mid Build Inspection for Rosenbauer Truck	Paid by Check # 107391		07/23/2025	07/23/2025	07/23/2025		07/25/2025	161.00
10648 - Steven Devincenzi - Employee	07.23.25	Per Diem for Mid Build Inspection for	Paid by Check # 107403		07/23/2025	07/23/2025	07/23/2025		07/25/2025	161.00
		Rosenbauer Truck	t 6500.700 - T ı	aining & Trav	el Training &	Travel Totals	Inve	oice Transactions	: 2	\$322.00
Account 6600.455 - Other	Charges Lease			g &a.	o	114101 10410	2114		_	4322100
12070 - Open Road Investors, LLC	1065	Monthly Parking Lot Rent	Paid by Check # 107398		07/21/2025	07/21/2025	07/21/2025		07/25/2025	400.00
		Ad	count 6600.45				Invo	oice Transactions	: 1	\$400.00
				Sub-Divis	ion 00 - Non-S	Subdiv Totals		oice Transactions		\$67,742.23
					vision 000 - N o			oice Transactions		\$67,742.23
				D	epartment 250	- Fire Totals	Inve	oice Transactions	: 13	\$67,742.23



35									
Vendor	Invoice No.	Invoice Description	Status	Held Reason	Invoice Date	Due Date	G/L Date	Received Date Payment Date	Invoice Amount
Fund 100 - General Fund Department 310 - Public Works									
Division 311 - Buildings & Grounds Sub-Division 00 - Non-Subdiv									
Account 6120.100 - Work	ers Comp Ins W	C Ins							
10375 - MBASIA-Monterey Bay Area Self Insurance Authority	250701-7	EAP/Worker's Comp/Prop/Liab. Premium Allocation	Paid by Check # 107394		07/01/2025	07/16/2025	07/16/202	5 07/25/2025	9,180.00
			Account 612	0.100 - Worke	rs Comp Ins V	NC Ins Totals	Inv	oice Transactions 1	\$9,180.00
Account 6370.530 - Share									
10411 - Monterey County - Emergency Communications	07-09-25	Monterey County Emergency Communication Quarter 1 Invoice 25/26	Paid by Check # 107396		07/08/2025	07/09/2025	06/30/202!	5 07/25/2025	5,377.00
			unt 6370.530	- Shared Svc N	IGEN Infrastr	ucture Totals	Inv	oice Transactions 1	\$5,377.00
Account 6370.535 - Share									
10411 - Monterey County - Emergency Communications	07-09-25	Monterey County Emergency Communication Quarter 1 Invoice 25/26	Paid by Check # 107396		07/08/2025	07/09/2025	06/30/202!	5 07/25/2025	2,489.00
			Account 63	370.535 - Shar	ed Svc NGEN	O & M Totals	Inv	oice Transactions 1	\$2,489.00
				Sub-Divis	sion 00 - Non- 5	Subdiv Totals	Inv	oice Transactions 3	\$17,046.00
				Division 311 - E	Buildings & Gr	rounds Totals	Inv	oice Transactions 3	\$17,046.00
Division 313 - Vehicle Maint Sub-Division 00 - Non-Subdiv									
Account 6120.100 - Work	ers Comp Ins W	C Ins							
10375 - MBASIA-Monterey Bay Area Self Insurance Authority	250701-7	EAP/Worker's Comp/Prop/Liab. Premium Allocation	Paid by Check # 107394		07/01/2025	07/16/2025	07/16/202	5 07/25/2025	1,311.00
			Account 612	0.100 - Worke	rs Comp Ins V	NC Ins Totals	Inv	oice Transactions 1	\$1,311.00
				Sub-Divis	sion 00 - Non-	Subdiv Totals	Inv	oice Transactions 1	\$1,311.00
					313 - Vehicle			oice Transactions 1	\$1,311.00
				Department	310 - Public	Works Totals	Inv	voice Transactions 4	\$18,357.00
Department 410 - Planning									
Division 000 - Non-Div									
Sub-Division 00 - Non-Subdiv									
Account 6120.100 - Work			Daid by Chade		07/01/2025	07/16/2025	07/16/2021	07/25/2025	1.007.00
10375 - MBASIA-Monterey Bay Area Self Insurance Authority	250701-7	EAP/Worker's Comp/Prop/Liab. Premium Allocation	Paid by Check # 107394		07/01/2025	07/16/2025	07/16/202	5 07/25/2025	1,967.00
		c.mam / mocación	Account 612	0.100 - Worke	rs Comp Ins V	VC Ins Totals	Inv	voice Transactions 1	\$1,967.00
									. ,



Vendor	Invoice No.	Invoice Description	Status	Held Reason	Invoice Date	Due Date	G/L Date	Received Date Payment Date	Invoice Amount
Fund 100 - General Fund									
Department 410 - Planning									
Division 000 - Non-Div									
Sub-Division 00 - Non-Subdiv									
Account 6300.610 - Prof	Svc Planning - C	Consultant							
10515 - Rincon Consultants, Inc.	66983	Marina on-call GIS support Period 6/1 - 6/30	Paid by EFT # - 6435		07/10/2025	07/25/2025	06/30/2025	07/25/2025	5,050.50
			Account 6300.61	0 - Prof Svc Pl	anning - Cons	sultant Totals	Inv	oice Transactions 1	\$5,050.50
Account 6330.100 - Fee	Agr Costs - Planr	ning							
12199 - BEK COLLECTIVE INC / BEK	030-005-007	Dunes Roundabout	Paid by Check		07/08/2025	08/07/2025	06/30/2025	07/25/2025	1,225.00
COLLECTIVE			# 107373						
12199 - BEK COLLECTIVE INC / BEK	030-005-005	Dunes Roundabout	Paid by Check		04/14/2025	05/14/2025	06/30/2025	07/25/2025	1,400.00
COLLECTIVE			# 107373	20 100	Name Carata - Dia		T	-i T	#3.C3F.00
			Account 63	30.100 - Fee /	_	_		oice Transactions 2	\$2,625.00
					sion 00 - Non-			oice Transactions 4	\$9,642.50
				_	ivision 000 - No			oice Transactions 4	\$9,642.50
				Depart	ment 410 - Pla	anning lotals	Inv	oice Transactions 4	\$9,642.50
Department 420 - Engineering Division 000 - Non-Div Sub-Division 00 - Non-Subdiv									
Account 6120.100 - Worl	kers Comp Ins W	/C Ins							
10375 - MBASIA-Monterey Bay Area Self Insurance Authority	250701-7	EAP/Worker's Comp/Prop/Liab. Premium Allocation	Paid by Check # 107394		07/01/2025	07/16/2025	07/16/2025	07/25/2025	1,639.00
		Tremain Amocación	Account 612	0.100 - Worke	rs Comp Ins V	VC Ins Totals	Inv	oice Transactions 1	\$1,639.00
					sion 00 - Non-		Inv	oice Transactions 1	\$1,639.00
				D	ivision 000 - N o	on-Div Totals	Inv	oice Transactions 1	\$1,639.00
				_	nt 420 - Engin			oice Transactions 1	\$1,639.00
				4.	3	5			, , ,



Vendor	Invoice No.	Invoice Description	Status	Held Reason	Invoice Date	Due Date	G/L Date	Received Date	Payment Date	Invoice Amount
Fund 100 - General Fund										
Department 430 - Building Inspection										
Division 000 - Non-Div										
Sub-Division 00 - Non-Subdiv										
Account 6120.100 - Work	•									
10375 - MBASIA-Monterey Bay Area Self	250701-7	EAP/Worker's	Paid by Check		07/01/2025	07/16/2025	07/16/2025	j	07/25/2025	1,311.00
Insurance Authority		Comp/Prop/Liab. Premium Allocation	# 107394							
		Tremium Anocation	Account 612	0.100 - Worke	rs Comp Ins V	VC Ins Totals	Inv	oice Transactions	1	\$1,311.00
Account 6300.070 - Prof S	vc Building Pla	n Check & Inspection	/ (CCOUITE OZZ			10 2110 10 (0.10)	2114	olec Transactions	-	Ψ1/311100
10171 - CSG Consultants	B250844	Building Plan Review	Paid by EFT #		06/30/2025	07/21/2025	06/30/2025		07/25/2025	16,244.77
2017 2 000 0011001100	22000	Services	6434		00,00,202	0.7 = 2, = 0 = 0	00,00,202		0.7 = 0,7 = 0 = 0	20/2 : /
		Account 6300	.070 - Prof Svc	Building Plan	Check & Insp	ection Totals	Inv	oice Transactions	1	\$16,244.77
				Sub-Divis	ion 00 - Non- 9	Subdiv Totals	Inv	oice Transactions	2	\$17,555.77
				Di	vision 000 - No	on-Div Totals	Inv	oice Transactions	2	\$17,555.77
			De	partment 430 -	Building Insp	ection Totals	Inv	oice Transactions	2	\$17,555.77
Department 440 - Economic Dev										
Division 000 - Non-Div										
Sub-Division 00 - Non-Subdiv										
Account 6120.100 - Work										
10375 - MBASIA-Monterey Bay Area Self	250701-7	EAP/Worker's	Paid by Check		07/01/2025	07/16/2025	07/16/2025	j	07/25/2025	328.00
Insurance Authority		Comp/Prop/Liab. Premium Allocation	# 107394							
		Premium Anocadon	Account 612	0.100 - Worke	rs Comn Ins V	VC Ins Totals	Inv	oice Transactions	1	\$328.00
			/ (CCOdific OZZ		ion 00 - Non- 9			oice Transactions	=	\$328.00
					vision 000 - N o		Inv	oice Transactions	1	\$328.00
				Department 4	440 - Econom	ic Dev Totals	Inv	oice Transactions	1	\$328.00
Department 510 - Recreation & Cultur	re			.,						, , , , , ,
Division 100 - Admin										
Sub-Division 00 - Non-Subdiv										
Account 6120.100 - Work	ers Comp Ins W	/C Ins								
10375 - MBASIA-Monterey Bay Area Self	250701-7	EAP/Worker's	Paid by Check		07/01/2025	07/16/2025	07/16/2025	,	07/25/2025	6,557.00
Insurance Authority		Comp/Prop/Liab.	# 107394							
		Premium Allocation					-			+6.557.00
	0.1		Account 612	0.100 - Worke	rs Comp Ins v	vc ins rotals	Inv	oice Transactions	1	\$6,557.00
Account 6300.570 - Prof S		lea e e e e e e e e e e e e e e e e e e	D-:-		07/14/2025	07/22/2025	07/22/2020	-	07/25/2025	020.20
10967 - Monterey Signs, Inc.	59280	banners	Paid by EFT # 6442		07/14/2025	07/22/2025	07/22/2025)	07/25/2025	830.30
			0772	Account 6300.5	70 - Prof Svc	Other Totals	Inv	oice Transactions	1	\$830.30
Account 6360.690 - Maint	& Repairs Sup	plies							-	4000.00
10581 - Trucksis Enterprises	14314	carrying case	Paid by EFT #		07/14/2025	07/17/2025	07/17/2025		07/25/2025	146.40
		· , 5	6445		. , ,====	, ,====	- , -,		, -,	
				60.690 - Maint			_	oice Transactions		\$146.40



Vendor	Invoice No.	Invoice Description	Status	Held Reason	Invoice Date	Due Date	G/L Date	Received Date	Payment Date	Invoice Amount
Fund 100 - General Fund										
Department 510 - Recreation & Culture	е									
Division 100 - Admin										
Sub-Division 00 - Non-Subdiv										
Account 6380.150 - Utilitie		•								
10053 - AT & T	July 2025 520	5 AT&T 831-582-9957 520 5	Paid by Check # 107384		07/13/2025	07/23/2025	07/23/2025		07/25/2025	477.61
	100 10	0 : 10 / 5	Account 6380.1 5	50 - Utilities C	omm Phone S	ystem Totals	Invo	oice Transactions	1	\$477.61
Account 6400.652 - Materi					07/22/2025	07/22/2025	06/20/2025		07/25/2025	225.00
10301 - Janice Griffin	07-04-25	4th of July event	Paid by Check # 107374		07/22/2025	07/22/2025	06/30/2025		07/25/2025	225.00
10301 - Janice Griffin	07-04-25 B	4th of July event	Paid by Check # 107374		07/04/2025	07/22/2025	06/30/2025		07/25/2025	250.00
12072 - Zoe Rayne Alexander / The Money Band	2086	4th of July event	Paid by Check # 107382		07/04/2025	07/17/2025	06/30/2025		07/25/2025	2,175.00
		Account 6400.6	52 - Material &	Suppl Recr Sp	ecial Progr / E	Events Totals	Invo	oice Transactions	3	\$2,650.00
Account 6400.740 - Materi	al & Suppl Spe	cial Dept Suppl								
12290 - Timothy D Bowen / Play-Well Technologies	DB26893	Summer Lego Camp	Paid by Check # 107406		07/09/2025	07/23/2025	07/23/2025		07/25/2025	1,417.50
		Accour	nt 6400.740 - M a	aterial & Supp	Special Dept	Suppl Totals	Invo	oice Transactions	1	\$1,417.50
Account 6600.740 - Other (Charges Specia	l Event								
12278 - Jose Julian Martinez Nunez/Crime Shield Private Se	1248	4th of July event	Paid by Check # 107376		07/09/2025	07/17/2025	06/30/2025		07/25/2025	5,400.00
			Account 6600.7	740 - Other Ch	arges Special	Event Totals	Invo	oice Transactions	1	\$5,400.00
				Sub-Divis	sion 00 - Non- 9	Subdiv Totals	Invo	oice Transactions	9	\$17,478.81
					Division 100 -	Admin Totals	Invo	oice Transactions	9	\$17,478.81
Division 511 - Youth										
Sub-Division 00 - Non-Subdiv										
Account 6400.565 - Materi	al & Suppl Offic	ce Supplies								
11790 - Quality Print & Copy	24320	Business Cards	Paid by EFT # 6443		07/03/2025	07/17/2025	07/17/2025		07/25/2025	135.18
		Ac	count 6400.565	- Material & S	uppl Office Su	pplies Totals	Invo	oice Transactions	1	\$135.18
				Sub-Divis	sion 00 - Non-S	Subdiv Totals	Invo	oice Transactions	1	\$135.18
					Division 511 -	Youth Totals	Invo	oice Transactions	1	\$135.18
			Depa	rtment 510 - R	ecreation & C	ulture Totals	Invo	oice Transactions	10	\$17,613.99
				Fund	100 - Genera	I Fund Totals	Invo	oice Transactions	80	\$1,417,600.23



Vendor	Invoice No.	Invoice Description	Status	Held Reason	Invoice Date	Due Date	G/L Date	Received Date Payment Date	Invoice Amount
Fund 220 - Gas Tax		<u> </u>	'						
Department 000 - Non-Dept									
Division 000 - Non-Div									
Sub-Division 00 - Non-Subdiv									
Account 6380.300 - Utilitie	s Gas & Electric								
10463 - Pacific Gas & Electric	July 2025 535-3	3 PG&E - 6161832535-3	Paid by Check		07/13/2025	07/23/2025	07/23/2025	07/25/2025	301.22
			# 107399						
10463 - Pacific Gas & Electric	July 2025 827-8	3 PG&E - 0423929827-8	Paid by Check		07/13/2025	07/23/2025	07/23/2025	07/25/2025	189.16
10463 - Pacific Gas & Electric	July 2025 951-0) PG&E - 3440977851-0	# 107399 Paid by Check		07/15/2025	07/23/2025	07/23/2025	07/25/2025	224.66
10403 - Pacific Gas & Liectric	July 2023 631-0	7 PGQL - 3440977631-0	# 107399		07/13/2023	07/23/2023	07/23/2023	07/23/2023	224.00
10463 - Pacific Gas & Electric	July 2025 683-2	PG&E 6217294683-2	Paid by Check		07/17/2025	07/23/2025	07/23/2025	07/25/2025	918.06
	•		# 107399						
			Account (6380.300 - Uti	ilities Gas & E	lectric Totals	Invo	ice Transactions 4	\$1,633.10
				Sub-Divis	ion 00 - Non-S	Subdiv Totals	Invo	ice Transactions 4	\$1,633.10
				Di	vision 000 - No	on-Div Totals	Invo	ice Transactions 4	\$1,633.10
				Departn	nent 000 - No n	-Dept Totals	Invo	ice Transactions 4	\$1,633.10
					Fund 220 - G a	as Tax Totals	Invo	ice Transactions 4	\$1,633.10



Vendor	Invoice No.	Invoice Description	Status	Held Reason	Invoice Date	Due Date	G/L Date	Received Date Payment Dat	Invoice Amount
Fund 251 - CFD - Locke Paddon									
Department 000 - Non-Dept									
Division 000 - Non-Div									
Sub-Division 00 - Non-Subdiv									
Account 6380.300 - Utilitie	es Gas & Electric								
10463 - Pacific Gas & Electric	July 2025 272-1	PG&E - 2862559272-1	Paid by Check		07/17/2025	07/23/2025	07/23/2025	07/25/2025	45.23
			# 107399						
			Account	6380.300 - Uti	lities Gas & E	lectric Totals	Invo	ice Transactions 1	\$45.23
				Sub-Divis	ion 00 - Non-S	Subdiv Totals	Invo	ice Transactions 1	\$45.23
				Di	vision 000 - No	on-Div Totals	Invo	ice Transactions 1	\$45.23
				Departm	nent 000 - No n	-Dept Totals	Invo	ice Transactions 1	\$45.23
				Fund 251 - (CFD - Locke Pa	addon Totals	Invo	ice Transactions 1	\$45.23



Vendor	Invoice No.	Invoice Description	Status	Held Reason	Invoice Date	Due Date	G/L Date	Received Date Payment Date	Invoice Amount
Fund 255 - Housing Assistance Fund									
Department 000 - Non-Dept									
Division 000 - Non-Div									
Sub-Division 00 - Non-Subdiv									
Account 6600.400 - Other	Charges - Fees								
10463 - Pacific Gas & Electric	July 2025 340-8	PG&E - 8376495340-8	Paid by Check		07/13/2025	07/23/2025	07/23/2025	07/25/2025	18.50
			# 107399						
			Account	t 6600.400 - C	ther Charges	- Fees Totals	Invo	ice Transactions 1	\$18.50
				Sub-Divis	sion <mark>00 - Non-S</mark>	Subdiv Totals	Invo	ice Transactions 1	\$18.50
				D	ivision 000 - No	on-Div Totals	Invo	ice Transactions 1	\$18.50
				Departr	nent 000 - No n	-Dept Totals	Invo	ice Transactions 1	\$18.50
			Fu	nd 255 - Hous	ing Assistance	Fund Totals	Invo	ice Transactions 1	\$18.50



Vendor	Invoice No.	Invoice Description	Status	Held Reason	Invoice Date	Due Date	G/L Date	Received Date	Payment Date	Invoice Amount
Fund 462 - City Capital Projects	11110100 1101	Invoice Description	Status	Tiela Teason	THYOICE Date	Due Dute	O/ L Date	Received Bate	rayment bate	111VOICE 7 II TOUTIE
Department 000 - Non-Dept										
Division 000 - Non-Div										
Sub-Division 00 - Non-Subdiv										
Account 6300.570 - Prof S	vc Other									
11364 - COAR Design Group	22910	Aquatic & Sports	Paid by EFT #		06/30/2025	07/17/2025	06/30/2025		07/25/2025	53,247.37
		Center	6433							
12217 - LEATHERS & ASSOCIATES INC	12370	Inclusive Playground	Paid by Check		07/22/2025	07/22/2025	07/22/2025		07/25/2025	49,157.60
10024 Tales Tales de dia de 150 (Farrage	045 520241	At- Di Dii	# 107393		07/10/2025	07/22/2025	07/22/2025		07/25/2025	07.50
10834 - Tyler Technologies, Inc.(Former New World System)	045-529341	Assets Plan Discussion	Paid by Check # 107408		07/10/2025	07/23/2025	07/23/2025		07/25/2025	87.50
				Account 6300.5	70 - Prof Svc	Other Totals	Invo	oice Transactions	3	\$102,492.47
				Sub-Divis	ion 00 - Non- 9	Subdiv Totals	Invo	oice Transactions	3	\$102,492.47
				Di	vision 000 - N o	on-Div Totals	Invo	oice Transactions	3	\$102,492.47
				Departn	nent 000 - Nor	-Dept Totals	Invo	oice Transactions	3	\$102,492.47
				Fund 462 - (City Capital Pr	ojects Totals	Invo	oice Transactions	3	\$102,492.47



Vendor	Invoice No.	Invoice Description	Status	Held Reason	Invoice Date	Due Date	G/L Date	Received Date	Payment Date	Invoice Amount
Fund 555 - Marina Airport	21110100 1101	THY OLCC DESCRIPTION	Otatas	ricia reason	111Voice Date	Due Dute	O/L Dute	Received Bate	Tayment bate	111VOICE 7 II TOGTIC
Department 000 - Non-Dept										
Division 000 - Non-Div										
Sub-Division 00 - Non-Subdiv										
Account 6120.100 - Work	ers Comp Ins WC	Ins								
10375 - MBASIA-Monterey Bay Area Self Insurance Authority	250701-7	EAP/Worker's Comp/Prop/Liab. Premium Allocation	Paid by Check # 107394		07/01/2025	07/16/2025	07/16/2025		07/25/2025	984.00
			Account 6120	.100 - Worke	rs Comp Ins W	/C Ins Totals	Invo	ice Transactions	1	\$984.00
Account 6380.300 - Utilitie										
10463 - Pacific Gas & Electric	,	3260 Imjin Ave Bldg 514 (7383993608-2)	Paid by Check # 107399		07/10/2025	07/28/2025	07/17/2025		07/25/2025	1,095.74
10463 - Pacific Gas & Electric	July 2025 288-5	781 Neeson Rd Bldg 520 (7175660288-5)	Paid by Check # 107399		07/10/2025	07/28/2025	07/17/2025		07/25/2025	415.78
10463 - Pacific Gas & Electric	July 2025 767-2	751 Neeson Rd Bldg 526 (2652040767-2)	Paid by Check # 107399		07/10/2025	07/28/2025	07/17/2025		07/25/2025	123.36
10463 - Pacific Gas & Electric	July 2025 347-0	3263 Imji Rd Bldg 519 (6258961347-0)	Paid by Check # 107399		07/09/2025	07/28/2025	07/17/2025		07/25/2025	1,049.25
10463 - Pacific Gas & Electric	July 2025 451-7	3271 Imjin Rd (8600650451-7)	Paid by Check # 107399		07/09/2025	07/28/2025	07/17/2025		07/25/2025	502.36
10463 - Pacific Gas & Electric	July 2025 103-6	3200 Imjin Rd Bldg 507 (8030427103-6)	Paid by Check # 107399		07/09/2025	07/28/2025	07/17/2025		07/25/2025	4,554.83
10463 - Pacific Gas & Electric	July 2025 683-2	PG&E 6217294683-2	Paid by Check # 107399		07/17/2025	07/23/2025	07/23/2025		07/25/2025	460.97
			Account 6	380.300 - Uti	lities Gas & El	lectric Totals	Invo	ice Transactions	7	\$8,202.29
Account 6380.500 - Utilitie	es Water & Sewe	r								
10349 - Marina Coast Water District	June 2025 56- 097	FY 24/25 3200 Imjin Rd (000056 097)	Paid by Check # 107378		06/26/2025	07/17/2025	06/30/2025		07/25/2025	643.30
10349 - Marina Coast Water District	June 2025 56- 096	FY 24/25 3271 Imjin Rd (000056 096)	Paid by Check # 107378		06/26/2025	07/17/2025	06/30/2025		07/25/2025	110.48
10349 - Marina Coast Water District	June 2025 56- 051	FY 24/25 721 Neeson Rd Bldg 533 (000056 051)	Paid by Check # 107378		06/26/2025	07/17/2025	06/30/2025		07/25/2025	278.06
10349 - Marina Coast Water District	June 2025 56- 044	FY 24/25 781 Neeson Rd Bldg 520 (000056 044)	Paid by Check # 107378		06/26/2025	07/17/2025	06/30/2025		07/25/2025	164.86
		- ',	Account 63	880.500 - Utili	ties Water & S	Sewer Totals	Invo	ice Transactions	4	\$1,196.70



Vendor	Invoice No.	Invoice Description	on Status	Held Reason	Invoice Date	Due Date	G/L Date	Received Date	Payment Date	Invoice Amount
Fund 555 - Marina Airport										
Department 000 - Non-Dept										
Division 000 - Non-Div										
Sub-Division 00 - Non-Subdiv										
Account 6400.231 - Mater	ial & Suppl Fuel	- Aviation 100LL								
12099 - Ascent Aviation Group Inc	1127857	100LL fuel	Paid by EFT #		07/15/2025	08/14/2025	07/17/2025		07/25/2025	33,487.30
			6437							
		Accou	unt 6400.231 - Mate	rial & Suppl Fu	iel - Aviation	100LL Totals	Invo	ice Transactions	1	\$33,487.30
				Sub-Divisi	on 00 - Non-S	Subdiv Totals	Invo	ice Transactions	13	\$43,870.29
				Div	vision 000 - No	on-Div Totals	Invo	ice Transactions	13	\$43,870.29
				Departm	ent 000 - No n	-Dept Totals	Invo	ice Transactions	13	\$43,870.29
				Fund 5	55 - Marina A	Airport Totals	Invo	ice Transactions	13	\$43,870.29
						Grand Totals	Invo	ice Transactions	102	\$1,565,659.82



			G				C# D :			
Vendor Fund 100 - General Fund	Invoice No.	Invoice Description	Status	Held Reason	Invoice Date	Due Date	G/L Date	Received Date 1	Payment Date	Invoice Amount
Department 110 - City Council										
Division 000 - Non-Div										
Sub-Division 00 - Non-Subdiv										
Account 6400.565 - Mate	arial & Sunni Off	ice Sunnlies								
10140 - City Of Marina Petty Cash	06.30.25	Replenish Petty Cash	,		07/28/2025	07/28/2025	06/30/2025	5 (08/01/2025	155.02
		Δ.	# 107416	M-t			T			#1FF 02
		A	ccount 6400.565					oice Transactions		\$155.02 \$155.02
					ion 00 - Non-			oice Transactions	- '	
					vision 000 - N			voice Transactions		\$155.02 \$155.02
Department 120 - City Mgr/HR/Risk				Departme	nt 110 - City (Jouncii Totals	111/	oice Transactions	L	\$155.02
Division 000 - Non-Div										
Sub-Division 00 - Non-Subdiv										
Account 6380.120 - Utili	ties Comm Mobil	le & Pager								
10603 - Verizon Wireless	6118166207	Monthly Verizon Bill-	Paid by EFT #		07/10/2025	07/25/2025	07/25/2021	5 (08/01/2025	213.86
TOOGS VEHECH WHELESS	0110100207	308174766	6507		07/10/2020	07/23/2023	07,23,202	•	00,01,2023	213.00
			Account 6380.12	0 - Utilities Co	mm Mobile &	Pager Totals	Inv	oice Transactions	1	\$213.86
				Sub-Divis	ion 00 - Non-	Subdiv Totals	Inv	oice Transactions	1	\$213.86
				Di	vision 000 - N	on-Div Totals	Inv	oice Transactions	1	\$213.86
				epartment 120	- City Mgr/H	R/Risk Totals	Inv	oice Transactions	1	\$213.86
Department 130 - Finance										
Division 000 - Non-Div										
Sub-Division 00 - Non-Subdiv										
Account 6380.120 - Utilit										
10603 - Verizon Wireless	6118166207	Monthly Verizon Bill- 308174766	Paid by EFT # 6507		07/10/2025	07/25/2025	07/25/202	5 (08/01/2025	102.84
			Account 6380.12	0 - Utilities Co	mm Mobile &	Pager Totals	Inv	oice Transactions 1	1	\$102.84
				Sub-Divis	ion 00 - Non-	Subdiv Totals	Inv	oice Transactions	1	\$102.84
					vision 000 - N			oice Transactions	=	\$102.84
				Depai	tment 130 - F	inance Totals	Inv	oice Transactions	1	\$102.84
Department 150 - City Attorney										
Division 000 - Non-Div										
Sub-Division 00 - Non-Subdiv										
Account 6300.450 - Prof		*								
11718 - Noland, Hamerly, Etienne & Hoss	s 270407	020 - Conflict Waiver	,		07/21/2025	07/24/2025	06/30/202	5 (08/01/2025	882.00
		June 2025	# 107422 300.450 - Prof S	vc Legal - City	Attorney Oth	er Svc Totals	Inv	oice Transactions	1	\$882.00
		ACCOUNT 0	300. 4 30 - FIOI 3		ion 00 - Non-			oice Transactions 1	- '	\$882.00
					vision 000 - N			oice Transactions 1	=	\$882.00
					150 - City At			oice Transactions 1		\$882.00
				Deparament	Oity At	totals	1111	olec Hallbactollo 1	•	Ψ002.00



Vendor	Invoice No.	Invoice Description	Status	Held Reason	Invoice Date	Due Date	G/L Date	Received Date	Payment Date	Invoice Amoun
Fund 100 - General Fund Department 190 - Citywide Non-Dep										
Division 000 - Non-Div) L									
Sub-Division 00 - Non-Subdiv										
Account 6150.500 - Med	ical Vision									
10607 - Vision Service Plan	08-0125	VSP Adjustment	Paid by Check		08/01/2025	08/01/2025	08/01/2025		08/01/2025	(115.00)
		(08/2025)	# 107458		, , ,	, ,	, ,		, , ,	` ,
10607 - Vision Service Plan	.08-01-25	VSP COBRA (08/2025)	Paid by Check # 107458		08/01/2025	08/01/2025	08/01/2025		08/01/2025	136.86
				Account 6150. !	500 - Medical	Vision Totals	Invo	ice Transactions	2	\$21.86
Account 6300.570 - Prof										
11835 - Environmental Innovations, Inc.	3142	SB1383 Compliance and outreach (FY 24- 25)	Paid by Check # 107418		07/07/2025	07/29/2025	06/30/2025		08/01/2025	1,855.00
11710 - HdL Coren & Cone	SIN052700	Contract Services Property Tax 07/25- 09/25	Paid by EFT # 6504		07/28/2025	07/28/2025	07/28/2025		08/01/2025	2,273.13
				Account 6300.5	570 - Prof Svc	Other Totals	Invo	ice Transactions	2	\$4,128.13
Account 6360.570 - Mair	•									
10129 - Cintas Corporation	4231535603	Mat Service City Hall	Paid by Check # 107415		05/23/2025	07/25/2025	06/30/2025		08/01/2025	62.27
10129 - Cintas Corporation	4234465720	Mat Service City Hall	Paid by Check # 107415		06/20/2025	07/25/2025	06/30/2025		08/01/2025	62.27
10129 - Cintas Corporation	4237339372	Mat Service City Hall	Paid by Check # 107433		07/18/2025	07/25/2025	07/25/2025		08/01/2025	62.27
			ccount 6360.57	0 - Maint & Re	epairs Other S	vc Agr Totals	Invo	ice Transactions	3	\$186.81
Account 6380.300 - Utili										
10463 - Pacific Gas & Electric	•	PG&E - 5618207172-2	# 107450		07/18/2025	07/25/2025	06/30/2025		08/01/2025	899.09
10463 - Pacific Gas & Electric	July 2025 795-7	PG&E - 4467294795-7	Paid by Check # 107450		07/21/2025	07/25/2025	07/25/2025		08/01/2025	660.11
			Account (5380.300 - Ut	ilities Gas & E	lectric Totals	Invo	ice Transactions	2	\$1,559.20
Account 6380.500 - Utili										
10349 - Marina Coast Water District	July 2025 56- 017	208 Palm Ave, Unit A	Paid by Check # 107444		07/14/2025	07/28/2025	07/28/2025		08/01/2025	168.46
10349 - Marina Coast Water District	July 2025 56- 018	208 Palm Ave	Paid by Check # 107444		07/14/2025	07/28/2025	07/28/2025		08/01/2025	277.66
10349 - Marina Coast Water District	July 2025 56- 020	304 Hillcrest Ave	Paid by Check # 107444		07/14/2025	07/28/2025	07/28/2025		08/01/2025	107.33
			Account 6	380.500 - Utili	ities Water & S	Sewer Totals	Invo	ice Transactions	3	\$553.45
Account 6400.565 - Mate										
10140 - City Of Marina Petty Cash	06.30.25	Replenish Petty Cash	Paid by Check # 107416		07/28/2025	07/28/2025	06/30/2025		08/01/2025	109.95
		Acco	ount 6400.565					ice Transactions	= .	\$109.95
				Sub-Divis	sion 00 - Non-S	Subdiv Totals	Invo	ice Transactions	13	\$6,559.40



36										
Vendor	Invoice No.	Invoice Description	Status	Held Reason	Invoice Date	Due Date	G/L Date	Received Date	Payment Date	Invoice Amount
Fund 100 - General Fund										
Department 190 - Citywide Non-Dept						· ·	_		10	+6 FF0 40
			_		vision 000 - N			oice Transactions		\$6,559.40
			De	epartment 190 -	Citywide Noi	n-Dept lotals	Inv	oice Transactions	13	\$6,559.40
Department 210 - Police										
Division 000 - Non-Div										
Sub-Division 00 - Non-Subdiv										
Account 6360.570 - Maint	-	_	5		07/20/2025	07/20/2025	07/00/000	_	00/04/2025	500.00
10410 - Monterey County Sheriff's	2878	CLETS Workstation	Paid by Check		07/29/2025	07/29/2025	07/29/202)	08/01/2025	500.00
Department		Mnemonics	# 107445	'0 - Maint & Re	maira Othor S	Agu Totalo	Inv	oice Transactions	1	\$500.00
Account 6500.620 - Traini i	a e e Traval DO		.count 6360.3 /	U - Maint & Re	pairs Other S	VC AGF TOLAIS	111/	OICE Transactions	1	\$500.00
11587 - Carolyn Peliova - Employee	6-26-25	Per Diem Peliova - SLI	Daid by EET #		06/20/2025	07/20/2025	06/20/2021	=	00/01/2025	22.00
11567 - Carolyti Pellova - Employee	0-20-25	Session 1 (6/26/25	6459		06/30/2025	07/30/2025	06/30/202)	08/01/2025	23.00
		extra day)	0433							
11587 - Carolyn Peliova - Employee	7-24-25	Per Diem Peliova - SLI	Paid by EFT #		07/30/2025	07/30/2025	07/30/202	5	08/01/2025	23.00
, , , , , , , , , , , , , , , , , , , ,		Session 2 (7/24/25	6502		, , , , , ,	,	, ,		,	
		extra day)								
			Account (5500.620 - Tra	ining & Trave	I POST Totals	Inv	oice Transactions	2	\$46.00
Account 6600.850 - Other	Charges K9 / A	Animal Supplies & Vet S	vc							
10899 - Monterey County Animal Services	7/24/2025	4th Qt FY 2024-25	Paid by Check		07/24/2025	07/24/2025	06/30/202	5	08/01/2025	7,826.00
	revise	(revised)	# 107428							
		Account 6600.850	- Other Charg					oice Transactions		\$7,826.00
					ion 00 - Non-			oice Transactions		\$8,372.00
					vision 000 - N			oice Transactions	· ·	\$8,372.00
				Dep	artment 210 -	Police Totals	Inv	oice Transactions	4	\$8,372.00
Department 250 - Fire										
Division 000 - Non-Div										
Sub-Division 00 - Non-Subdiv										
Account 6400.100 - Materi			5		00/04/0005	07/47/0005	06/00/000	_	00/04/2025	4 006 50
10077 - Bound Tree Medical LLC	85708140	Medical Supplies for	Paid by Check		03/24/2025	07/17/2025	06/30/202)	08/01/2025	1,036.59
		Fire Engine	# 107411	- Material & S	uppl CSA 74 E	unded Tetals	Inv	oice Transactions	1	\$1,036.59
Account 6400.740 - Mater i	ial & Suppl Spe		Junt 6400.100	- Material & S	иррі СЗА 74 г	unided Totals	1117	OICE TTAITSACTIONS	1	\$1,030.39
10077 - Bound Tree Medical LLC	85708140	Medical Supplies for	Paid by Check		03/24/2025	07/17/2025	06/30/202	=	08/01/2025	2,155.59
10077 - Bourld Tree Medical LLC	03/00140	Fire Engine	# 107411		03/24/2023	07/17/2023	00/30/2023)	06/01/2023	2,155.59
				aterial & Supp	Special Dent	Suppl Totals	Τn\	oice Transactions	1	\$2,155.59
		, iccount	0.0017 10 11		ion 00 - Non-			oice Transactions	=	\$3,192.18
					vision 000 - N e			oice Transactions		\$3,192.18
					epartment 250			oice Transactions		\$3,192.18
				L	epartificité 20 0		1111	olec manadedons	-	Ψ3,132.10



/endor	Invoice No.	Invoice Description	Status	Held Reason	Invoice Date	Due Date	G/L Date	Received Date Payment Date	Invoice Amount
und 100 - General Fund									
Department 310 - Public Works									
Division 311 - Buildings & Grounds									
Sub-Division 00 - Non-Subdiv									
Account 6360.065 - Maint 8									
0728 - Ace Hardware-Public Works	091867	Facilities/City Hall	Paid by Check # 107430		07/17/2025	07/28/2025	07/28/2025	08/01/2025	185.69
0181 - Dave's Repair Service	38936DG	Monthly Site Inspections as Designated Operator	Paid by Check # 107435		07/18/2025	07/28/2025	07/28/2025	08/01/2025	147.50
0181 - Dave's Repair Service	39022	Vapor Tests	Paid by Check # 107435		07/10/2025	07/28/2025	07/28/2025	08/01/2025	1,390.00
0230 - Ewing	26943446	Irrigation	Paid by Check # 107437		07/21/2025	07/24/2025	07/24/2025	08/01/2025	84.73
0237 - Ferguson Enterprise , Inc. # 1423	6073466	Windy Hill	Paid by Check # 107438		07/02/2025	07/28/2025	07/28/2025	08/01/2025	273.46
0237 - Ferguson Enterprise , Inc. # 1423	6091094	Backflows	Paid by Check # 107438		07/11/2025	07/28/2025	07/28/2025	08/01/2025	3,695.70
0239 - First Alarm	895841	2660 5th Ave	Paid by EFT # 6503		07/06/2025	07/28/2025	07/28/2025	08/01/2025	313.75
0243 - Fox Welding Metal Fabricators	2638	Project for Facilities (FY 24-25)			12/02/2024	07/24/2025	06/30/2025	08/01/2025	251.28
0250 - Gavilan Pest Control	0171560	211 Hillcrest Ave	Paid by Check # 107439		07/08/2025	07/17/2025	07/17/2025	08/01/2025	82.00
0250 - Gavilan Pest Control	0171372	2660 5th Ave	Paid by Check # 107439		07/08/2025	07/28/2025	07/28/2025	08/01/2025	105.00
0250 - Gavilan Pest Control	0171564	3126 Shoemaker at the Pond			07/03/2025	07/28/2025	07/28/2025	08/01/2025	80.00
0878 - Green Waste Recovery, Inc.	0008199049	Haul off 40 yard trash 2832 5th Ave	Paid by Check # 107441		07/01/2025	07/24/2025	07/24/2025	08/01/2025	868.04
0035 - Ruth Maria Milla-Leon/Andersen's ock & Safe, Inc.	45887	Rekey 3200 Del Monte Blvd	Paid by EFT # 6506		07/25/2025	07/24/2025	07/24/2025	08/01/2025	1,078.78
0538 - Sherwin-Williams	3931-4	Paint	Paid by Check # 107451		07/11/2025	07/28/2025	07/28/2025	08/01/2025	53.08
0583 - Underground Service Alert - USA North 811	25USB120045	811 Dig Alerts PW	Paid by Check # 107453		07/25/2025	07/24/2025	07/24/2025	08/01/2025	640.40
Account 6260 440 Maint	P. Donning Land		nt 6360.065 - I	Maint & Repai	rs Bdg NonFla	gship Totals	Invo	ice Transactions 15	\$9,249.41
Account 6360.440 - Maint 8 0728 - Ace Hardware-Public Works	091899	Windy Hill Irr Repair	Paid by Check		07/21/2025	07/28/2025	07/28/2025	08/01/2025	30.75
0728 - Ace Hardware-Public Works	091848	Windy Hill Controller	# 107430 Paid by Check		07/14/2025	07/28/2025	07/28/2025	08/01/2025	21.84
0952 - MuttMitt - ZW USA Inc.	772377	Battery City Mutt Mitts	# 107430 Paid by EFT #		07/08/2025	07/28/2025	07/28/2025	08/01/2025	1,250.52
		Account	6505 6360.440 - M a	int & Donnies	Landscans Co	noral Totals	Invo	ice Transactions 3	\$1,303.11
		ACCOUNT	0300.440 - Ma	mit & Repairs	Lanuscape Ge	ciiciai TOtalS	11100	ice Hallsactions 3	\$1,505.11



/endor	Invoice No.	Invoice Description	Status	Held Reason	Invoice Date	Due Date	G/L Date	Received Date Payment Date	Invoice Amount
und 100 - General Fund									
Department 310 - Public Works									
Division 311 - Buildings & Grounds	5								
Sub-Division 00 - Non-Subdiv									
Account 6380.500 - Utilit	ies Water & Sew	er							
0349 - Marina Coast Water District	July 2025 56- 106	306 Reservation Rd	Paid by Check # 107444		07/07/2025	07/17/2025	07/17/2025	08/01/2025	63.40
0349 - Marina Coast Water District	July 2025 56- 098	3254 Abdy Way (Tate Park-Building)	Paid by Check # 107444		07/07/2025	07/17/2025	07/17/2025	08/01/2025	75.63
0349 - Marina Coast Water District	July 2025 56- 034	3240 Deforest Rd	Paid by Check # 107444		07/07/2025	07/17/2025	07/17/2025	08/01/2025	227.15
0349 - Marina Coast Water District	July 2025 56- 011	3254 Abdy Way (Tate Park-Irrigation)	Paid by Check # 107444		07/07/2025	07/17/2025	07/17/2025	08/01/2025	266.13
0349 - Marina Coast Water District	July 2025 56- 006	188 Seaside Circle	Paid by Check # 107444		07/21/2025	07/24/2025	07/24/2025	08/01/2025	408.18
0349 - Marina Coast Water District	July 2025 56- 042	3040 Lake Dr	Paid by Check # 107444		07/21/2025	07/28/2025	07/28/2025	08/01/2025	245.95
.0349 - Marina Coast Water District	July 2025 56- 045	3100 Preston Dr	Paid by Check # 107444		07/21/2025	07/28/2025	07/28/2025	08/01/2025	2,923.87
0349 - Marina Coast Water District	July 2025 56- 046	3100 Preson Dr	Paid by Check # 107444		07/21/2025	07/28/2025	07/28/2025	08/01/2025	198.34
.0349 - Marina Coast Water District	July 2025 56- 061	Reservation/Locke Paddon Park	Paid by Check # 107444		07/21/2025	07/28/2025	07/28/2025	08/01/2025	179.40
.0349 - Marina Coast Water District	July 2025 56- 090	Locke Paddon Park	Paid by Check # 107444		07/21/2025	07/28/2025	07/28/2025	08/01/2025	137.54
.0349 - Marina Coast Water District	July 2025 56- 094	2660 5th Ave	Paid by Check # 107444		07/21/2025	07/28/2025	07/28/2025	08/01/2025	385.72
0349 - Marina Coast Water District	July 2025 56- 001	209-13 Cypress Ave	Paid by Check # 107444		07/14/2025	07/28/2025	07/28/2025	08/01/2025	215.06
0349 - Marina Coast Water District	July 2025 56- 019	211 Hillcrest Ave	Paid by Check # 107444		07/14/2025	07/28/2025	07/28/2025	08/01/2025	794.97
.0349 - Marina Coast Water District	July 2025 56- 014	3200 Del Monte Blvd	Paid by Check # 107444		07/07/2025	07/28/2025	07/28/2025	08/01/2025	1,982.54
			Account 63	80.500 - Utili	ties Water & S	Sewer Totals	Invo	ice Transactions 14	\$8,103.88
Account 6400.155 - Mate	rial & Suppl Dun	np Fees							
0427 - Monterey Regional Waste lanagement District	4365441	Street Sweeping	Paid by Check # 107446		07/22/2025	07/28/2025	07/28/2025	08/01/2025	473.04
			Account 6400.1	55 - Material	& Suppl Dump	Fees Totals	Invo	ice Transactions 1	\$473.04
Account 6400.630 - Mate	rial & Suppl Port	able Toilet							
0588 - United Site Services	INV-5455743	Beach Rd and De Forest Rd	Paid by Check # 107454		07/10/2025	07/28/2025	07/28/2025	08/01/2025	260.35
		Acc	count 6400.630 ·	Material & S	uppi Portable	Toilet Totals	Invo	ice Transactions 1	\$260.35
Account 6400.800 - Mate	rial & Suppl Unif	orm							
.0043 - VESTIS GROUP, INC./(f/k/a ARAMARK UNIFORM & C	5110737309	PW Uniforms	Paid by Check # 107455		07/25/2025	07/28/2025	07/28/2025	08/01/2025	138.05



Vendor	Invoice No.	Invoice Description	Status	Held Reason	Invoice Date	Due Date	G/L Date	Received Date	Payment Date	Invoice Amount
Fund 100 - General Fund										
Department 310 - Public Works										
Division 311 - Buildings & Grounds										
Sub-Division 00 - Non-Subdiv										
Account 6400.800 - Materi										
10043 - VESTIS GROUP, INC./(f/k/a ARAMARK UNIFORM & C	5110737310	PW Shop Supplies	Paid by Check # 107455		07/25/2025	07/28/2025	07/28/2025	j	08/01/2025	73.51
10043 - VESTIS GROUP, INC./(f/k/a	5110733092	PW Shop Supplies	Paid by Check		07/18/2025	07/28/2025	07/28/2025	·	08/01/2025	73.51
ARAMARK UNIFORM & C			# 107455							
			Account 64 0	00.800 - Mater				oice Transactions		\$285.07
					sion 00 - Non- 9			oice Transactions		\$19,674.86
				Division 311 - E	Buildings & Gr	ounds Totals	Inv	oice Transactions	37	\$19,674.86
Division 313 - Vehicle Maint										
Sub-Division 00 - Non-Subdiv										
Account 6360.850 - Maint 8										
10085 - Burton's Fire, Inc.	S68832	FD	Paid by EFT # 6501		07/21/2025	07/24/2025	07/24/2025	j	08/01/2025	1,297.64
11230 - Golden State Truck & Trailer	W51493	Unit 03-01 Ferrara	Paid by Check		07/17/2025	07/28/2025	07/28/2025	5	08/01/2025	490.35
Repair, Inc. 10428 - Monterey Tire Service	1-125594	2003 FD Unit 811 Ford Taurus	# 107440 Paid by Check		07/23/2025	07/28/2025	07/28/2025	-	08/01/2025	34.92
10428 - Monterey The Service	1-123394	PD	# 107447		07/23/2023	07/20/2023	07/20/2023	•	00/01/2023	34.92
10428 - Monterey Tire Service	1-125670	Unit 827 Ford Explorer			07/26/2025	07/28/2025	07/28/2025		08/01/2025	39.92
10 120 Trontordy Time Contride	1 12007 0	Police Interceptor	# 107447		0.720,2020	07, 20, 2020	07, 20, 2020		00,01,2020	33.32
10437 - My Chevrolet	CVCS296325	2012 Chevrolet Truck	Paid by Check		07/11/2025	07/28/2025	07/28/2025	,	08/01/2025	970.66
		Colorado Crew Cab	# 107448							
12181 - Sound Billing, LLC / MyFleetCenter	7000537	22-02 F150 Ford Pickup FD	Paid by Check # 107452		07/10/2025	07/17/2025	07/17/2025	j	08/01/2025	149.24
			Account 6	360.850 - Mair	nt & Repairs V	'ehicle Totals	Inv	oice Transactions	6	\$2,982.73
				Sub-Divis	sion 00 - Non- 5	Subdiv Totals	Inv	oice Transactions	6	\$2,982.73
				Division	313 - Vehicle	Maint Totals	Inv	oice Transactions	6	\$2,982.73
				Department	310 - Public	Works Totals	Inv	oice Transactions	43	\$22,657.59
Department 410 - Planning										
Division 000 - Non-Div										
Sub-Division 00 - Non-Subdiv										
Account 6330.100 - Fee Ag	r Costs - Planr	ning								
10316 - Kimley-Horn & Associates, Inc.	32387502	Maring Station Traffic (FY 24-25)	Paid by Check # 107420		06/30/2025	07/24/2025	06/30/2025	5	08/01/2025	4,564.00
		,	Account 63	30.100 - Fee A	Agr Costs - Pla	nning Totals	Inv	oice Transactions	1	\$4,564.00



/endor Fund 100 - General Fund	Invoice No.	Invoice Description	Status	Held Reason	Invoice Date	Due Date	G/L Date	Received Date	Payment Date	Invoice Amou
Department 410 - Planning										
Division 000 - Non-Div										
Sub-Division 00 - Non-Subdiv										
Account 6380.120 - Utilit	ties Comm Mobile	e & Pager								
.0603 - Verizon Wireless	6118166207	Monthly Verizon Bill-	Paid by EFT #		07/10/2025	07/25/2025	07/25/2025	5	08/01/2025	102.
	0110100107	308174766	6507		0.710,2020	0.7 = 0, = 0 = 0	07, 20, 2020		00, 01, 1010	
		Ad	ccount 6380.12	0 - Utilities Co	mm Mobile &	Pager Totals	Inv	oice Transactions	1	\$102.
Account 6400.352 - Mate		Software (non-capital	ize)							
0046 - ARC (Former San Jose Blue)	12864458	Lease Plotter July CDD	Paid by Check # 107431		07/16/2025	07/28/2025	07/28/2025	5	08/01/2025	419.
		Account 6400.352 -		ppl IT - Softw	are (non-capi	talize) Totals	Inv	oice Transactions	1	\$419.
					ion 00 - Non- 9	,	Inv	oice Transactions	3	\$5,085
				Di	vision 000 - N o	on-Div Totals	Inv	oice Transactions	3	\$5,085
				Depart	ment 410 - Pl a	anning Totals	Inv	oice Transactions	3	\$5,085
Department 420 - Engineering										
Division 000 - Non-Div										
Sub-Division 00 - Non-Subdiv										
Account 6300.175 - Prof	Svc Eng Svc- Rev									
0171 - CSG Consultants	61535	Sea Haven Inspections Phase 4 (FY 24-25)	Paid by EFT # 6460		06/10/2025	07/16/2025	06/30/2025	5	08/01/2025	13,680
		Account 6300	.175 - Prof Svo	Eng Svc- Rev	Funded Plan	Check Totals	Inv	oice Transactions	1	\$13,680.
Account 6300.180 - Prof	Svc Eng Svc- Rev	V Funded Inspection								
0171 - CSG Consultants	61517	Permits/Development (FY 24-25)	Paid by EFT # 6460		06/10/2025	07/16/2025	06/30/2025	5	08/01/2025	20,925.
0171 - CSG Consultants	61523	PWD Services (FY 24-25)	Paid by EFT # 6460		06/10/2025	07/16/2025	06/30/2025	5	08/01/2025	20,351.
			0.180 - Prof Sv	c Eng Svc- Rev	Funded Insp	ection Totals	Inv	oice Transactions	2	\$41,276.
Account 6300.190 - Prof	Svc Engineering	Svc Interagency								
0427 - Monterey Regional Waste	03-SB1383242	5 Balance for FY 2024-	Paid by Check		07/25/2025	07/29/2025	06/30/2025	5	08/01/2025	29,991
lanagement District	-F	2025 SB 1383	# 107421							
			300.190 - Prof	Svc Engineer	ing Svc Intera	igency Totals	Inv	oice Transactions	1	\$29,991
Account 6330.200 - Fee A			5 · · · · · · · · · · · · · · · · · · ·		06/40/2057	07/46/2027	06/00/000	_	00/04/2025	40.00-
0171 - CSG Consultants	61533	Marina Station Inspections Phase 1	Paid by EFT # 6460		06/10/2025	07/16/2025	06/30/2025)	08/01/2025	18,887
		and 2 (FY 24-25)					_			\$18,887
			ACCOUNT 6 < <	200 - Fee Agr	Costs - Engine	ooring lotals	Inv	oice Transactions	1	CIX XX /



/endor	Invoice No.	Invoice Description	Status	Held Reason	Invoice Date	Due Date	G/L Date	Received Date	Payment Date	Invoice Amount
Fund 100 - General Fund	THVOICE NO.	Invoice Description	Status	Ticia (Casori	THVOICE DUTE	Duc Dute	G/L Date	Received Date	Tayment Date	Invoice Amoun
Department 420 - Engineering										
Division 000 - Non-Div										
Sub-Division 00 - Non-Subdiv										
Account 6370.540 - Share	d Svc NPDES Cor	ntribution								
10533 - Save The Whales	2/Year 12	2024-2025 101/24- 9/30-25 permit year 12 Amendment No 8 (FY 24)			07/13/2025	07/16/2025	06/30/2025		08/01/2025	55,838.03
			ount 6370.540	- Shared Svc I	NPDES Contril	bution Totals	Inv	oice Transactions	1	\$55,838.03
Account 6400.565 - Mater		• • •								
10734 - Office Depot-Public Works Dept.		Office Supplies Annex	Paid by Check # 107449		07/08/2025	07/28/2025	07/28/2025		08/01/2025	55.76
10734 - Office Depot-Public Works Dept.	430905029001	Office Supplies Annex	Paid by Check # 107449		07/09/2025	07/28/2025	07/28/2025		08/01/2025	20.75
10734 - Office Depot-Public Works Dept.	430905029002	Office Supplies Annex	Paid by Check # 107449		07/10/2025	07/28/2025	07/28/2025		08/01/2025	26.21
			ount 6400.565 -	Material & S	uppl Office Su	pplies Totals	Inv	oice Transactions	3	\$102.72
Account 6500.700 - Traini	_	_								
12223 - Ismael Hernandez - Employee	07-25-25	Per Diem for Travel	Paid by Check # 107442		07/25/2025	07/25/2025	07/25/2025		08/01/2025	283.00
12127 - Juan Perez - Employee	07-25-25	Per Diem for Travel	Paid by Check # 107443		07/25/2025	07/25/2025	07/25/2025		08/01/2025	283.00
		Accoun	t 6500.700 - Tr				Inv	oice Transactions	2	\$566.00
					ion 00 - Non- 9			oice Transactions		\$160,340.75
					vision 000 - N o			oice Transactions		\$160,340.75
				Departmer	nt 420 - Engin	eering Totals	Inv	oice Transactions	11	\$160,340.75
Department 430 - Building Inspection Division 000 - Non-Div Sub-Division 00 - Non-Subdiv										
Account 6300.070 - Prof S	ve Building Dlan	Chack & Increation								
10171 - CSG Consultants	B250693	Building Plan Review Services	Paid by EFT # 6460		06/02/2025	07/11/2025	06/30/2025		08/01/2025	2,247.05
			070 - Prof Svc	Building Plan	Check & Insp	ection Totals	Inv	oice Transactions	1	\$2,247.05
Account 6300.100 - Prof S	vc Code Enforce				, , , , , , , , , , , , , , , , , , ,					4-/- · · · · · ·
10171 - CSG Consultants	61921	Code Enforcement Services 5-31-25 to 6- 30-25	Paid by EFT # 6460		07/15/2025	08/14/2025	06/30/2025		08/01/2025	2,295.00
			Account 6300.	100 - Prof Svo	Code Enforce	ement Totals	Inv	oice Transactions	1	\$2,295.00
				Sub-Divis	ion 00 - Non-S	Subdiv Totals	Inv	oice Transactions	2	\$4,542.05
				Di	vision 000 - N o	on-Div Totals	Inv	oice Transactions	2	\$4,542.05
				artment 430 -						\$4,542.05



Vendro											
Department 510 - Recreation & Culture Division 100 - Admin Sub-Division 40 - Non-Subdiv Account 6400.652 - Material & Suppl Recr Special Progr / Events 12219 - Kevin L Proctor / Hear & Now 1978		Invoice No.	Invoice Description	Status	Held Reason	Invoice Date	Due Date	G/L Date	Received Date Payme	ent Date	Invoice Amount
Division 100 - Admin Sub-Division 00 - Non-Subdiv Account 6400.652 - Material & Suppl Recr Special Progr / Events P											
Sub-Division 00 - Non-Subdiv	•	2									
Account 6400.652 - Material & Suppl Recr Special Progr / Events 12219 - Kevin L Proctor / Hear & Now 1978 4th of July Event Paid by Check 107/08/2025 07/17/2025 06/30/2025 08/01/2025 12270 - Yessica Linares Cardenas 07-04-25 Volunteer Meal Voucher Paid by Check 07/11/2025 07/11/2025 06/30/2025 08/01/2025 12270 - Yessica Linares Cardenas 07-04-25 Volunteer Meal Voucher Paid by Check 07/11/2025 07/11/2025 06/30/2025 08/01/2025 12270 - Yessica Linares Cardenas 07-04-25 Volunteer Meal Voucher Paid by Check 07/11/2025 07/11/2025 06/30/2025 08/01/2025 12270 - Yessica Linares Cardenas 07-04-25 Volunteer Meal Voucher Paid by Check 07/11/2025 07/11/2025 Monterey # 107429	Account 6400.652 - Materia	al & Suppl Re	cr Special Progr / Event	S							
Volunteer Meal Voucher Paid by Check	•	1978	4th of July Event	,		07/08/2025	07/17/2025	06/30/2025	08/01/	/2025	3,000.00
Reimbursement # 107427 Account 6400.652 - Material & Suppl Recr Special Progr / Events Totals Sub-Division 00 - Non-Subdiv Totals Division 512 - Teen Sub-Division 00 - Non-Subdiv Account 6400.651 - Material & Suppl Recr Donation - Spec Recr Prog 10140 - City Of Marina Petty Cash 06.30.25 Replenish Petty Cash # 107416 Account 6400.651 - Material & Suppl Recr Donation - Spec Recr Prog Division 514 - Sports Sub-Division 00 - Non-Subdiv Account 6400.656 - Material & Suppl Recr Sports Prog 10726 - Ace Hardware-Parks&Recreation 091587 Cust# 107 Account 6400.656 - Material & Suppl Recr Sports Prog 10726 - Division 00 - Non-Subdiv Totals Sub-Division 00 - Non-Subdiv Totals Division 514 - Sports Prog Totals Sub-Division 00 - Non-Subdiv Totals Division 514 - Sports Totals Sub-Division 00 - Non-Subdiv Totals Division 514 - Sports Totals Sub-Division 00 - Non-Subdiv Totals Department 510 - Recreation & Culture Totals Invoice Transactions 1	•										
Account 6400.652 - Material & Suppl Recr Special Progr / Events Totals Sub-Division 00 - Non-Subdiv Totals Division 512 - Teen Sub-Division 00 - Non-Subdiv Account 6400.651 - Material & Suppl Recr Donation - Spec Recr Prog 10140 - City Of Marina Petty Cash Account 6400.651 - Material & Suppl Recr Donation - Spec Recr Prog 10140 - City Of Marina Petty Cash Account 6400.651 - Material & Suppl Recr Donation - Spec Recr Prog 10140 - City Of Marina Petty Cash Account 6400.651 - Material & Suppl Recr Donation - Spec Recr Prog 10140 - City Of Marina Petty Cash Account 6400.651 - Material & Suppl Recr Donation - Spec Recr Prog 10146 Account 6400.651 - Material & Suppl Recr Donation - Spec Recr Prog 10145 Account 6400.655 - Material & Suppl Recr Donation - Spec Recr Prog 10726 - Ace Hardware-Parks&Recreation 10727 - Paid by Check 107410 Account 6400.656 - Material & Suppl Recr Sports Prog 10728 - Ace Hardware-Parks&Recreation 10729 - Account 6400.656 - Material & Suppl Recr Sports Prog 10720 - Account 6400.656 - Material & Suppl Recr Sports	0 - Yessica Linares Cardenas	07-04-25		,		07/11/2025	07/17/2025	06/30/2025	08/01/	/2025	170.00
Sub-Division 100 - Non-Subdiv Totals Division 512 - Teen Sub-Division 00 - Non-Subdiv Account 6400.651 - Material & Suppl Recr Donation - Spec Recr Prog 10140 - City Of Marina Petty Cash Account 6400.651 - Material & Suppl Recr Donation - Spec Recr Prog 10140 - City Of Marina Petty Cash Account 6400.651 - Material & Suppl Recr Donation - Spec Recr Prog 10140 - City Of Marina Petty Cash Account 6400.651 - Material & Suppl Recr Donation - Spec Recr Prog 10140 - City Of Marina Petty Cash Account 6400.651 - Material & Suppl Recr Donation - Spec Recr Prog 10140 - City Of Marina Petty Cash Account 6400.651 - Material & Suppl Recr Donation - Spec Recr Prog 10140 - City Of Marina Petty Cash Account 6400.651 - Material & Suppl Recr Donation - Spec Recr Prog 10141 - Sports Sub-Division 00 - Non-Subdiv Account 6400.656 - Material & Suppl Recr Sports Prog 101726 - Ace Hardware-Parks&Recreation 091587 Cust# 107 Paid by Check # 107410 Account 6400.656 - Material & Suppl Recr Sports Prog 101726 - Material & Suppl Recr Sports Prog 101726 - Division 00 - Non-Subdiv Totals Division 514 - Sports Totals Division 514 - Sp					Suppl Book Sp	ocial Duogu /	Evente Tetale	Tny	roico Transactions 3	-	£2 170 00
Division 512 - Teen Sub-Division 00 - Non-Subdiv Account 6400.651 - Material & Suppl Recr Donation - Spec Recr Prog 10140 - City Of Marina Petty Cash 06.30.25 Replenish Petty Cash Paid by Check # 107416 Account 6400.651 - Material & Suppl Recr Donation - Spec Recr Prog 10140 - City Of Marina Petty Cash 06.30.25 Replenish Petty Cash Paid by Check # 107416 Account 6400.651 - Material & Suppl Recr Donation - Spec Recr Prog Totals Sub-Division 00 - Non-Subdiv Account 6400.656 - Material & Suppl Recr Donation - Spec Recr Prog Totals Sub-Division 00 - Non-Subdiv Account 6400.656 - Material & Suppl Recr Sports Prog 10726 - Ace Hardware-Parks&Recreation 091587 Cust 107 Paid by Check # 107410 Account 6400.656 - Material & Suppl Recr Sports Prog Totals Sub-Division 514 - Sports Totals Department 510 - Recreation & Culture Totals Invoice Transactions 1			ACCOUNT 0400.03	2 - Material &						_	\$3,170.00 \$3,170.00
Division 512 - Teen Sub-Division 00 - Non-Subdiv Account 6400.651 - Material & Suppl Recr Donation - Spec Recr Prog 10140 - City Of Marina Petty Cash 06.30.25 Replenish Petty Cash Paid by Check 07/28/2025 07/28/2025 06/30/2025 08/01/2025 # 107416 Account 6400.651 - Material & Suppl Recr Donation - Spec Recr Prog Totals Sub-Division 00 - Non-Subdiv Totals Division 514 - Sports Sub-Division 00 - Non-Subdiv Account 6400.656 - Material & Suppl Recr Sports Prog 10726 - Ace Hardware-Parks&Recreation 091587 Cust# 107 Paid by Check 06/05/2025 07/17/2025 06/30/2025 08/01/2025 Account 6400.656 - Material & Suppl Recr Sports Prog Totals Sub-Division 00 - Non-Subdiv Totals Division 514 - Sports Totals Invoice Transactions 1 Sub-Division 00 - Non-Subdiv Totals Division 514 - Sports Totals Invoice Transactions 1 Sub-Division 514 - Sports Totals Invoice Transactions 1 Department 510 - Recreation & Culture Totals Invoice Transactions 1										_	\$3,170.00
Sub-Division 00 - Non-Subdiv Account 6400.651 - Material & Suppl Recr Donation - Spec Recr Prog 10140 - City Of Marina Petty Cash O6.30.25 Replenish Petty Cash Account 6400.651 - Material & Suppl Recr Donation - Spec Recr Prog Account 6400.651 - Material & Suppl Recr Donation - Spec Recr Prog Totals Sub-Division 00 - Non-Subdiv Totals Division 514 - Sports Sub-Division 00 - Non-Subdiv Account 6400.656 - Material & Suppl Recr Sports Prog 10726 - Ace Hardware-Parks&Recreation O91587 Cust# 107 Paid by Check # 107410 Account 6400.656 - Material & Suppl Recr Sports Prog Account 6400.656 - Material & Suppl Recr Sports Prog Totals Sub-Division 00 - Non-Subdiv Account 6400.656 - Material & Suppl Recr Sports Prog Totals Sub-Division 00 - Non-Subdiv Totals Division 514 - Sports Totals Division 514 - Sports Totals Invoice Transactions 1 Invoice Transactions 1 Department 510 - Recreation & Culture Totals Invoice Transactions 4	Division E13 Toon					DIVISION 100 -	Aumin Totals	IIIV	OICE ITAIISACUOIIS Z		\$3,170.00
Account 6400.651 - Material & Suppl Recr Donation - Spec Recr Prog 10140 - City Of Marina Petty Cash O6.30.25 Replenish Petty Cash Account 6400.651 - Material & Suppl Recr Donation - Spec Recr Prog Account 6400.651 - Material & Suppl Recr Donation - Spec Recr Prog Sub-Division 00 - Non-Subdiv Account 6400.656 - Material & Suppl Recr Sports Prog 10726 - Ace Hardware-Parks&Recreation O91587 Cust# 107 Account 6400.656 - Material & Suppl Recr Sports Prog Account 6400.656 - Material & Suppl Recr Sports Prog Sub-Division 00 - Non-Subdiv Account 6400.656 - Material & Suppl Recr Sports Prog 10726 - Ace Hardware-Parks&Recreation O91587 Cust# 107 Paid by Check # 107410 Account 6400.656 - Material & Suppl Recr Sports Prog Sub-Division 00 - Non-Subdiv Totals Division 514 - Sports Totals Division 514 - Sports Totals Invoice Transactions 1 Department 510 - Recreation & Culture Totals Invoice Transactions 1 Invoice Transactions 1 Invoice Transactions 1 Invoice Transactions 1											
10140 - City Of Marina Petty Cash 06.30.25 Replenish Petty Cash Paid by Check 07/28/2025 07/28/2025 06/30/2025 08/01/2025 08/01/2025 107/28/2025 08/01/2025 08/01/2025 08/01/2025 08/01/2025 107/28/2025 07/28/2025 06/30/2025 08/01/2025 08/01/2025 107/2025 08/01/2025		ol 9 Cumpl Do	ar Donation Case Book	Виол							
# 107416 Account 6400.651 - Material & Suppl Recr Donation - Spec Recr Prog Totals Sub-Division 00 - Non-Subdiv Totals Division 514 - Sports Sub-Division 00 - Non-Subdiv Account 6400.656 - Material & Suppl Recr Sports Prog 10726 - Ace Hardware-Parks&Recreation 091587 Cust # 107 Account 6400.656 - Material & Suppl Recr Sports Prog Sub-Division 00 - Non-Subdiv Account 6400.656 - Material & Suppl Recr Sports Prog 10726 - Ace Hardware-Parks&Recreation 091587 Cust # 107 Account 6400.656 - Material & Suppl Recr Sports Prog Totals Sub-Division 00 - Non-Subdiv Totals Sub-Division 00 - Non-Subdiv Totals Division 514 - Sports Totals Division 514 - Sports Totals Invoice Transactions 1 Department 510 - Recreation & Culture Totals Invoice Transactions 1			•	_		07/20/2025	07/20/2025	06/20/2025	00/01/	/2025	100.00
Sub-Division 00 - Non-Subdiv Totals Division 514 - Sports Sub-Division 00 - Non-Subdiv Account 6400.656 - Material & Suppl Recr Sports Prog 10726 - Ace Hardware-Parks&Recreation 091587 Cust# 107 Account 6400.656 - Material & Suppl Recr Sports Prog 107410 Account 6400.656 - Material & Suppl Recr Sports Pro	5 - City Of Marina Petty Cash	06.30.23	Replenish Petty Cash	,		07/26/2025	07/26/2025	00/30/2023	00/01/	/2025	100.00
Division 514 - Sports Sub-Division 00 - Non-Subdiv Account 6400.656 - Material & Suppl Recr Sports Prog 10726 - Ace Hardware-Parks&Recreation 091587 Cust# 107 Account 6400.656 - Material & Suppl Recr Sports Prog 107410 Account 6400.656 - Material & Suppl Recr Sports Prog Totals Sub-Division 00 - Non-Subdiv Totals Division 514 - Sports Totals Department 510 - Recreation & Culture Totals Division 512 - Teen Totals Invoice Transactions 1			Account 6400.651 - N	Material & Sup	ol Recr Donati	on - Spec Rec	r Prog Totals	Inv	oice Transactions 1	-	\$100.00
Division 514 - Sports Sub-Division 00 - Non-Subdiv Account 6400.656 - Material & Suppl Recr Sports Prog 10726 - Ace Hardware-Parks&Recreation 091587 Cust# 107 Paid by Check 06/05/2025 07/17/2025 06/30/2025 08/01/2025 # 107410 Account 6400.656 - Material & Suppl Recr Sports Prog Totals Sub-Division 00 - Non-Subdiv Totals Division 514 - Sports Totals Department 510 - Recreation & Culture Totals Invoice Transactions 1 Invoice Transactions 1 Invoice Transactions 1 Invoice Transactions 1					Sub-Divis	ion 00 - Non-	Subdiv Totals	Inv	oice Transactions 1	_	\$100.00
Sub-Division 00 - Non-Subdiv Account 6400.656 - Material & Suppl Recr Sports Prog 10726 - Ace Hardware-Parks&Recreation 091587 Cust# 107 Paid by Check 06/05/2025 07/17/2025 06/30/2025 08/01/2025 # 107410 Account 6400.656 - Material & Suppl Recr Sports Prog Totals Sub-Division 00 - Non-Subdiv Totals Division 514 - Sports Totals Department 510 - Recreation & Culture Totals Invoice Transactions 1 Invoice Transactions 1 Invoice Transactions 1 Invoice Transactions 1						Division 512	- Teen Totals	Inv	oice Transactions 1	-	\$100.00
Account 6400.656 - Material & Suppl Recr Sports Prog 10726 - Ace Hardware-Parks&Recreation 091587 Cust# 107 Paid by Check 06/05/2025 07/17/2025 06/30/2025 08/01/2025 # 107410 Account 6400.656 - Material & Suppl Recr Sports Prog Totals Sub-Division 00 - Non-Subdiv Totals Division 514 - Sports Totals Department 510 - Recreation & Culture Totals Invoice Transactions 1	Division 514 - Sports										,
10726 - Ace Hardware-Parks&Recreation 091587 Cust# 107 Paid by Check 06/05/2025 07/17/2025 06/30/2025 08/01/20	Sub-Division 00 - Non-Subdiv										
10726 - Ace Hardware-Parks&Recreation 091587 Cust# 107 Paid by Check 06/05/2025 07/17/2025 06/30/2025 08/01/20	Account 6400.656 - Materia	al & Suppl Re	cr Sports Prog								
Sub-Division 00 - Non-Subdiv Totals Invoice Transactions 1 Division 514 - Sports Totals Invoice Transactions 1 Department 510 - Recreation & Culture Totals Invoice Transactions 4						06/05/2025	07/17/2025	06/30/2025	08/01/	/2025	32.75
Sub-Division 00 - Non-Subdiv Totals Invoice Transactions 1 Division 514 - Sports Totals Invoice Transactions 1 Department 510 - Recreation & Culture Totals Invoice Transactions 4			Accou	nt 6400.656 - N	Material & Sup	pl Recr Sport	s Prog Totals	Inv	oice Transactions 1	_	\$32.75
Department 510 - Recreation & Culture Totals Invoice Transactions 4					Sub-Divis	sion 00 - Non- 9	Subdiv Totals	Inv	oice Transactions 1	_	\$32.75
'						Division 514 -	Sports Totals	Inv	oice Transactions 1	_	\$32.75
Fund 100 - General Fund Totals Invoice Transactions 86				Depa	rtment 510 - R	ecreation & C	Culture Totals	Inv	oice Transactions 4	_	\$3,302.75
				·	Fund	100 - Genera	I Fund Totals	Inv	oice Transactions 86	_	\$215,406.39
											. ,



endor		Invoice No.	Invoice Description	Status	Held Reason	Invoice Date	Due Date	G/L Date	Received Date P	Payment Date	Invoice Amour
	0 - Gas Tax										
Depart	ment 000 - Non-Dept										
Divi	sion 000 - Non-Div										
S	ub-Division 00 - Non-Subdiv										
	Account 6360.780 - Maint 8	Repairs Traffic	Signals								
0159 -	Consolidated Electrical Distributors,	4914-1062094	Public Safety	Paid by Check		07/23/2025	07/28/2025	07/28/2025	C	08/01/2025	45.7
nc	•		,	# 107434							
0159 -	Consolidated Electrical Distributors,	4914-1062107	Public Safety	Paid by Check		07/23/2025	07/28/2025	07/28/2025	C	08/01/2025	63.
nc				# 107434						-	
			Acc	count 6360.780	- Maint & Rep	pairs Traffic S	ignals Totals	Invo	ice Transactions 2	<u>-</u>	\$109.
	Account 6380.300 - Utilities	Gas & Electric									
0463 -	Pacific Gas & Electric	July 2025 483-6	PG&E - 3982644483-6	Paid by Check		07/21/2025	07/29/2025	07/29/2025	C	08/01/2025	17,658.
				# 107450							
0463 -	Pacific Gas & Electric	July 2025 362-9	PG&E - 5996678362-9	Paid by Check		07/18/2025	07/25/2025	07/25/2025	C	08/01/2025	168.0
				# 107450				_			
				Account 6	5380.300 - Uti	lities Gas & E	lectric Totals	Invo	ice Transactions 2	<u>)</u>	\$17,826.
	Account 6380.500 - Utilities										
0349 -	Marina Coast Water District	July 2025-56-	Crescent Ave/Costa Del			07/07/2025	07/17/2025	07/17/2025	C	08/01/2025	44.
		087	Mar Irrigation	# 107444					_		
0349 -	Marina Coast Water District	July 2025 56-	Crescent Ave/Sirena	Paid by Check		07/07/2025	07/17/2025	07/17/2025	C	08/01/2025	44.
0240	Marina Canat Water District	086	Del Mar Irrigation	# 107444		07/07/2025	07/17/2025	07/17/2025		00/01/2025	44
0349 -	Marina Coast Water District	July 2025 56- 084	Crescent/Schuler/Irrigation	# 107444		07/07/2025	07/17/2025	07/17/2025	C	08/01/2025	44.
U340 -	Marina Coast Water District	July 2025 56-	Crescent/Whitney	Paid by Check		07/07/2025	07/17/2025	07/17/2025	C	08/01/2025	44.
0379 -	Marina Coast Water District	085	Irrigation	# 107444		07/07/2023	07/17/2023	07/17/2023	·	10/01/2023	тт.
N349 -	Marina Coast Water District	July 2025 56-	Crescent Ave/Costa Del			07/07/2025	07/17/2025	07/17/2025	C	08/01/2025	127.
03 13	Trainia Coust Water District	032	Mar East Side	# 107444		07/07/2025	07/17/2025	07/17/2025	•	00,01,2023	127
0349 -	Marina Coast Water District	July 2025 56-	Crescent Ave/Reser	Paid by Check		07/07/2025	07/17/2025	07/17/2025	C	08/01/2025	67.
		030	Rd/Ramada Inn	# 107 444							
0349 -	Marina Coast Water District	July 2025 56-	Reservation & Del	Paid by Check		07/07/2025	07/17/2025	07/17/2025	C	08/01/2025	44.
		008	Monte	# 107444							
0349 -	Marina Coast Water District	July 2025 56-	California at Jerry Ct	Paid by Check		07/21/2025	07/24/2025	07/24/2025	C	08/01/2025	73.
		028		# 107444							
0349 -	Marina Coast Water District	July 2025 56-	Hilo Ave	Paid by Check		07/21/2025	07/24/2025	07/24/2025	C	08/01/2025	47.
00.40		040		# 107444		07/07/2025	07/00/0005	07/00/0005		0 (04 (0005	
0349 -	Marina Coast Water District	July 2025 56-	Crescent Ave/Costa Del			07/07/2025	07/28/2025	07/28/2025	C	08/01/2025	44.
0240	Marina Coast Water District	087 July 2025 56-	Mar Irrigation Resev Rd & Seacrest	# 107444 Paid by Check		07/14/2025	07/28/2025	07/28/2025	C	08/01/2025	70.
0349 -	Marina Coast Water District	016	Ave-Next to Fire Hyd	# 107444		07/14/2023	07/26/2023	07/20/2023	·	10/01/2023	70.
N340 -	Marina Coast Water District	July 2025 56-	Reservation Rd/by 290-			07/14/2025	07/28/2025	07/28/2025	0	08/01/2025	70.
0373	Marina Coast Water District	021	308 Reservation	# 107444		07/14/2023	07/20/2023	07/20/2023		10/01/2023	70.
0349 -	Marina Coast Water District	July 2025 56-	Reser/Marina Auto	Paid by Check		07/14/2025	07/28/2025	07/28/2025	O	08/01/2025	70.
	Jodde Fracer Diotrict	022	Stereo/Irrigation	# 107444		0.711,2025	0.,20,2025	0.,20,2025		.0,01,2020	70.
0349 -	Marina Coast Water District	July 2025 56-	Del Monte/Palm	Paid by Check		07/14/2025	07/28/2025	07/28/2025	C	08/01/2025	207.
		024		# 107444		, = ., = 0	,,	, _5, _5_5	•	-,, -	_371



Vendor	Invoice No.	Invoice Description	Status I	Held Reason	Invoice Date	Due Date	G/L Date	Received Date	Payment Date	Invoice Amount
Fund 220 - Gas Tax		•				-			•	
Department 000 - Non-Dept										
Division 000 - Non-Div										
Sub-Division 00 - Non-Subdiv										
Account 6380.500 - Utiliti	es Water & Sew	er								
10349 - Marina Coast Water District	July 2025 56- 027	Calif Ave at Reindollar	Paid by Check # 107444		07/14/2025	07/28/2025	07/28/2025		08/01/2025	70.76
			Account 638	0.500 - Utili	ties Water & S	Sewer Totals	Invo	oice Transactions	15	\$1,070.61
Account 6400.155 - Mate	rial & Suppl Dun	p Fees								
10427 - Monterey Regional Waste Management District	4367958	PD	Paid by Check # 107446		07/25/2025	07/24/2025	07/24/2025		08/01/2025	20.00
			Account 6400.15	5 - Material 8	& Suppl Dump	Fees Totals	Invo	oice Transactions	1	\$20.00
Account 6400.733 - Mate	rial & Suppl Sign	S								
10108 - Capitol Barricade, Inc.	179893	Stop Sign	Paid by Check # 107432		07/21/2025	07/24/2025	07/24/2025		08/01/2025	2,429.45
10108 - Capitol Barricade, Inc.	180012	Banding	Paid by Check # 107432		07/24/2025	07/24/2025	07/24/2025		08/01/2025	326.55
			Account 64	00.733 - Mat	erial & Suppl	Signs Totals	Invo	oice Transactions	2	\$2,756.00
Account 6400.752 - Mate	rial & Suppl Stre	et Paint & Legends								
10538 - Sherwin-Williams	4813-3	Paint (FY 24-25)	Paid by Check # 107426		05/30/2025	07/24/2025	06/30/2025		08/01/2025	2,286.36
		Account 640	0.752 - Material	& Suppl Stre	et Paint & Le	gends Totals	Invo	oice Transactions	1	\$2,286.36
				Sub-Divisi	on 00 - Non-S	Subdiv Totals	Invo	oice Transactions	23	\$24,068.55
				Div	vision 000 - No	on-Div Totals	Invo	oice Transactions	23	\$24,068.55
				Departm	ent 000 - Non	- Dept Totals	Invo	oice Transactions	23	\$24,068.55
					Fund 220 - G a	as Tax Totals	Invo	oice Transactions	23	\$24,068.55



Vendor	Invoice No.	Invoice Description	Status	Held Reason	Invoice Date	Due Date	G/L Date	Received Date Payment Date	Invoice Amount
Fund 251 - CFD - Locke Paddon			'						
Department 000 - Non-Dept									
Division 000 - Non-Div									
Sub-Division 00 - Non-Subdiv									
Account 6380.500 - Utili	ties Water & Sew	er							
10349 - Marina Coast Water District	July 2025 16-	199 A Paddon Place	Paid by Check		07/21/2025	07/28/2025	07/28/2025	08/01/2025	136.46
	000		# 107444						
			Account 6	380.500 - Utili	ities Water &	Sewer Totals	Invo	oice Transactions 1	\$136.46
				Sub-Divis	ion 00 - Non- 9	Subdiv Totals	Invo	oice Transactions 1	\$136.46
				Di	vision 000 - N o	on-Div Totals	Invo	oice Transactions 1	\$136.46
				Departn	nent 000 - Nor	n-Dept Totals	Invo	pice Transactions 1	\$136.46
				Fund 251 - (CFD - Locke P	addon Totals	Invo	oice Transactions 1	\$136.46



Vendor	Invoice No.	Invoice Description	Status	Held Reason	Invoice Date	Due Date	G/L Date	Received Date Payment Date	Invoice Amount
Fund 422 - Capital Projects - Measure X	(
Department 000 - Non-Dept									
Division 000 - Non-Div									
Sub-Division 00 - Non-Subdiv									
Account 6300.570 - Prof Sy	c Other								
10171 - CSG Consultants	61513	Annual Street	Paid by EFT #		06/10/2025	07/16/2025	06/30/2025	08/01/2025	15,390.00
		Resurfacing (FY 24-25)	6460						
11847 - BKF Engineers	25070948	Marina Pavement Managment Program	Paid by EFT # 6500		07/24/2025	07/24/2025	07/24/2025	08/01/2025	3,419.75
		· ia.iag.iia.ii · i og.a.ii		Account 6300.5	70 - Prof Svc	Other Totals	Invo	ice Transactions 2	\$18,809.75
				Sub-Divisi	on 00 - Non-S	Subdiv Totals	Invo	ice Transactions 2	\$18,809.75
				Div	ision 000 - No	n-Div Totals	Invo	ice Transactions 2	\$18,809.75
				Departm	ent 000 - Non	-Dept Totals	Invo	ice Transactions 2	\$18,809.75
			Fund 4	22 - Capital P	rojects - Meas	sure X Totals	Invo	ice Transactions 2	\$18,809.75



Vandar	Invoice No	Invoice Description	Ctatus	Hold Doncon	Invoice Date	Duo Data	C/I Data	Received Data Dayment Date	Trucisa Amount
Vendor Fund 462 - City Capital Projects	Invoice No.	Invoice Description	Status	Held Reason	Invoice Date	Due Date	G/L Date	Received Date Payment Date	e Invoice Amount
Department 000 - Non-Dept									
Division 000 - Non-Div									
Sub-Division 00 - Non-Subdiv									
Account 6300.570 - Prof S	vc Other								
10171 - CSG Consultants	61538	Project management (FY 24-25)	Paid by EFT # 6460		06/10/2025	07/16/2025	06/30/2025	08/01/2025	32,320.00
10316 - Kimley-Horn & Associates, Inc.	32207331	İmjin Parkway PS&E FY 24-25	Paid by Check # 107420		05/31/2025	07/29/2025	06/30/2025	08/01/2025	29,211.00
12171 - Butano Geotechnical Engineering, Inc	8830	Gloyra Jean Tate (FY 24-25)	Paid by Check # 107412		07/15/2025	07/11/2025	06/30/2025	08/01/2025	901.65
10230 - Ewing	27032920	Preston Park	Paid by Check # 107437		07/28/2025	07/28/2025	07/28/2025	08/01/2025	94.93
10316 - Kimley-Horn & Associates, Inc.	32546615	2nd Ave Alignment Study (FY 24-25)	Paid by Check # 107420		06/30/2025	07/16/2025	06/30/2025	08/01/2025	5,671.00
10316 - Kimley-Horn & Associates, Inc.	32385698	Imjin Parkway PS&E (FY 24-25)	Paid by Check # 107420		06/30/2025	07/29/2025	06/30/2025	08/01/2025	9,318.00
				Account 6300.5	70 - Prof Svc	Other Totals	Invo	oice Transactions 6	\$77,516.58
				Sub-Divis	ion 00 - Non-S	Subdiv Totals	Invo	oice Transactions 6	\$77,516.58
				Di	vision 000 - No	on-Div Totals	Invo	oice Transactions 6	\$77,516.58
				Departm	nent 000 - Non	-Dept Totals	Invo	pice Transactions 6	\$77,516.58
				'	City Capital Pr			pice Transactions 6	\$77,516.58
				1 0110 102	or, capital i	ojecto rotais	11140	Jice Halloactions 0	φ, , , , 510.50



Vendor		Invoice No.	Invoice Description	Status	Held Reason	Invoice Date	Due Date	G/L Date	Received Date	Payment Date	Invoice Amount
Fund 55 !	5 - Marina Airport								'		
Departi	ment 000 - Non-Dept										
Divis	sion 000 - Non-Div										
Sı	ub-Division 00 - Non-Subdiv										
	Account 6300.030 - Prof 9	Svc Airport Spec	cific Plan								
10316 -	Kimley-Horn & Associates, Inc.	32008542	OAR Econ Impact Study	Paid by Check # 107420		06/30/2025	07/29/2025	06/30/2025		08/01/2025	5,520.00
				Account 6300.0	30 - Prof Svc <i>l</i>	Airport Specifi	c Plan Totals	Inve	oice Transactions	: 1	\$5,520.00
	Account 6360.050 - Maint										
	First Alarm	898654	721 Neeson Rd Bldg 533 Alarm Monitoring	Paid by EFT # 6503		07/15/2025	07/25/2025	07/25/2025		08/01/2025	438.66
10239 -	First Alarm	898653	3240 Imjin Rd Bldg 51 Alarm Monitoring	0 Paid by EFT # 6503		07/15/2025	07/25/2025	07/25/2025		08/01/2025	538.89
				Account 63	60.050 - Main	t & Repairs Bu	ilding Totals	Invo	oice Transactions	2	\$977.55
	Account 6360.450 - Maint		•								
10728 -	Ace Hardware-Public Works	091889	Utility ground PVC and connection	Paid by Check # 107430		07/18/2025	07/25/2025	07/25/2025		08/01/2025	20.72
10728 -	Ace Hardware-Public Works	091932	Knob for B-5, multiscrew, mini quickgrip clamp	Paid by Check # 107430		07/24/2025	07/25/2025	07/25/2025		08/01/2025	90.63
10187 -	Della Mora Heating, Inc.	16551	Marina Airport	Paid by Check # 107436		07/24/2025	07/24/2025	07/24/2025		08/01/2025	215.00
			Acc	ount 6360.450 ·	- Maint & Repa	airs Maint & R	epairs Totals	Inve	oice Transactions	3	\$326.35
	Account 6380.120 - Utiliti	es Comm Mobil	e & Pager								
10603 -	Verizon Wireless	6118166207	Monthly Verizon Bill- 308174766	Paid by EFT # 6507		07/10/2025	07/25/2025	07/25/2025		08/01/2025	102.89
			A	ccount 6380.12	0 - Utilities Co	mm Mobile &	Pager Totals	Inve	oice Transactions	: 1	\$102.89
					Sub-Divis	sion 00 - Non-S	Subdiv Totals	Inve	oice Transactions	7	\$6,926.79
					Di	ivision 000 - N o	on-Div Totals		oice Transactions	· •	\$6,926.79
						nent 000 - No n			oice Transactions		\$6,926.79
					Fund 5	555 - Marina A	-		oice Transactions	· -	\$6,926.79
							Grand Totals	Invo	oice Transactions	125	\$342,864.52



Payment Date Range 07/03/25 - 07/03/25

Vendor	Invoice No.	Invoice Description	Status	Held Reason	Invoice Date	Due Date	G/L Date	Received Date Payment Date	Invoice Amount
Fund 758 - Successor Agency Oblig Retiremt									·
Department 000 - Non-Dept									
Division 000 - Non-Div									
Sub-Division 00 - Non-Subdiv									
Account 6650.015 - ROPS	#15- Website H	losting Services							
10143 - Civicplus	333742-SA	Website Redesign - 24	Paid by EFT #		07/01/2025	07/01/2025	07/01/2025	07/03/2025	672.55
		months	123						
		Account (6650.015 - RO	PS #15- Websi	te Hosting Se	rvices Totals	Invo	ice Transactions 1	\$672.55
				Sub-Divis	ion 00 - Non-S	Subdiv Totals	Invo	ice Transactions 1	\$672.55
		Division 000 - Non-Div Totals Invoice Transactions 1					\$672.55		
			Department 000 - Non-Dept Totals Invoice Tran				ice Transactions 1	\$672.55	
		Fund 758 - Successor Agency Oblig Retiremt Totals					Invo	ice Transactions 1	\$672.55
		Grand Totals Invoice Transactions 1						ice Transactions 1	\$672.55



Payment Date Range 07/11/25 - 07/11/25

Vendor	Invoice No.	Invoice Description	Status	Held Reason	Invoice Date	Due Date	G/L Date	Received Date Pa	ayment Date	Invoice Amount
Fund 758 - Successor Agency Oblig Ret	iremt	•					•		•	
Department 000 - Non-Dept										
Division 000 - Non-Div										
Sub-Division 00 - Non-Subdiv										
Account 6650.010 - ROPS	#10-Financial,	RE Advisory Svc								
10315 - Keyser Marston Associates	0039915	Prof Srvcs (SA)- Dunes T1 (through 06/30/25)	•		07/09/2025	07/09/2025	06/30/2025	07	7/11/2025	2,607.50
		Account 6	650.010 - ROP	S #10-Financi	al, RE Adviso	ry Svc Totals	Invo	ice Transactions 1	-	\$2,607.50
Account 6650.039 - ROPS	#39-Bond Trus	tee Fees								
11250 - U.S. Bank	7713356	MARINARE DEV AGENCY TAX ALLOC BOND 2023A/HOUSING TAB 2023A/B	Paid by Check # 133		04/12/2025	07/07/2025	06/30/2025	07	7/11/2025	3,000.00
		A	ccount 6650.0 3	9 - ROPS #39	-Bond Trustee	Fees Totals	Invo	ice Transactions 1	-	\$3,000.00
				Sub-Divisi	on 00 - Non-S	ubdiv Totals	Invo	ice Transactions 2		\$5,607.50
				Div	ision 000 - No	n-Div Totals	Invo	ice Transactions 2	_	\$5,607.50
			Department 000 - Non-Dept Totals			Invoice Transactions 2			\$5,607.50	
			Fund 758 -	Successor Age	ency Oblig Ret	tiremt Totals	Invo	ice Transactions 2	_	\$5,607.50
						Grand Totals	Invo	ice Transactions 2	-	\$5,607.50





ACTION MINUTES

Agenda Item: 10b(1) City Council Meeting of August 6, 2025

6:30 P.M. Open Session

Tuesday, June 24, 2025

SPECIAL MEETING

CITY COUNCIL, AIRPORT COMMISSION, MARINA ABRAMS B NON-PROFIT CORPORATION, PRESTON PARK SUSTAINABLE COMMUNITY NON-PROFIT CORPORATION, SUCCESSOR AGENCY OF THE FORMER MARINA REDEVELOPMENT AGENCY AND MARINA GROUNDWATER SUSTAINABILITY AGENCY

THIS MEETING WILL BE HELD IN PERSON AND VIRTUALLY (HYBRID).

Council Chambers 211 Hillcrest Avenue Marina, California

AND

Zoom Meeting URL: https://zoom.us/j/730251556
Zoom Meeting Telephone Only Participation: 1-669-900-9128 - Webinar ID: 730 251 556

- 1. CALL TO ORDER: The meeting was called to order at 6:30 P.M.
- 2. <u>ROLL CALL & ESTABLISHMENT OF QUORUM:</u> (City Council, Airport Commissioners, Marina Abrams B Non-Profit Corporation, Preston Park Sustainable Communities Nonprofit Corporation, Successor Agency of the Former Redevelopment Agency Members and Marina Groundwater Sustainability Agency)

MEMBERS PRESENT: Jenny McAdams, Brian McCarthy, Kathy Biala, Mayor Pro-Tem/Vice Chair Liesbeth Visscher, Mayor/Chair Bruce C. Delgado

- 3. PUBLIC COMMENT ON CLOSED SESSION ITEMS: None
- 4. <u>CLOSED SESSION:</u> None
- 5. MOMENT OF SILENCE & PLEDGE OF ALLEGIANCE (Please stand)
- 6. SPECIAL PRESENTATIONS:
 - a. Juneteenth Day Proclamation
- 7. COUNCIL AND STAFF ANNOUNCEMENTS:
- Andrea Willer announced the July 4th Block Party at the Marina Municipal Airport from 3:30-9:00pm.
- City Manager Long announced that this will be the last council meeting Andrea Willer will be attending as she is retiring June 30th.
- Councilmember McAdams made comments about Andrea Willer retiring and wished her the best. Also wanted to remind the public that it is now summertime, and children are out playing so please slow down when driving.

- Mayor Pro Tem Visscher asked people to mark their calendars for Saturday, October 11, 2025, from noon to 5:00 pm for Marina's 50th Anniversary celebration.
- Councilmember Biala made comments on the retirement of Andrea Willer and wished her the best in her retirement.
- Mayor Delgado announced he attended Monterey Peninsula Regional Park District Real Property and Management, or Land Use Committee meeting on June 11th discussion was Locke Paddon Park. Hope to see this topic on our next agenda so further directions can be provided to staff.
 - 8. PUBLIC COMMENT: Any member of the public may comment on any matter within the City Council's jurisdiction that is not on the agenda. This is the appropriate place to comment on items on the Consent Agenda. Action will not be taken on items not on the agenda. Comments are limited to a maximum of three (3) minutes. General public comment may be limited to thirty (30) minutes and/or continued to the end of the agenda. Any member of the public may comment on any matter listed on this agenda at the time the matter is being considered by the City Council. Whenever possible, written correspondence should be submitted to the Council in advance of the meeting, to provide adequate time for its consideration.
- Fred Nelson thanked Councilmember McAdams for her comments about ICE. Stands in solidarity with the protesters in the county of Los Angeles. Commented on the homeless students in the county.
- Audra Walton expressed gratitude for the Juneteenth proclamation. commented on <u>BlackAF.net</u>, a platform crafted for verified Black American Negro freedmen providing a directory that allows you to list your business. Announce an upcoming town hall this Saturday, June 28th, at 6pm over Zoom. This meeting will focus on lineage-based business directory and solidarity network, designed to create a vibrant social hub across California.
 - 9. CONSENT AGENDA FOR THE SUCCESSOR AGENCY TO THE FORMER MARINA REDEVELOPMENT AGENCY: Background information has been provided to the Successor Agency of the former Redevelopment Agency on all matters listed under the Consent Agenda, and these items are considered to be routine and non-controversial. All items under the Consent Agenda are normally approved by one motion. Prior to such a motion being made, any member of the public or City Council may ask a question or make a comment about an agenda item and staff may provide a response. If discussion or a lengthy explanation is required, the Council may remove an item from the Consent Agenda for individual consideration. If an item is pulled for discussion, it will be placed at the end of Other Action Items Successor Agency to the former Marina Redevelopment Agency.
 - 10. CONSENT AGENDA: These items are considered to be routine and non-controversial. All items under the Consent Agenda may be approved by one motion. Prior to such a motion being made, any member of City Council may ask a question or make a comment about an agenda item and staff may provide a response. If discussion or a lengthy explanation is required, Council may remove the item from the Consent Agenda and it will be placed at the end of Other Action Items.
 - a. ACCOUNTS PAYABLE: (Not a Project under CEQA per Article 20, Section 15378)
 - (1) Accounts Payable Check Numbers 107036-107177, totaling \$2,882,592.84 Accounts Payable Successor Agency Check Number 132, totaling \$2,011.51

- b. MINUTES: (Not a Project under CEQA per Article 20, Section 15378)
 - (1) April 24, 2025, Special Joint City Council and Marina Planning Commission Meeting
 - (2) April 29, 2025, Special Joint City Council/MPRPD Meeting
 - (3) June 3, Regular City Council Meeting
- c. CLAIMS AGAINST THE CITY: None
- d. AWARD OF BID: None
- e. CALL FOR BIDS: None
- f. <u>ADOPTION OF RESOLUTIONS</u>: (Not a Project under CEQA per Article 20, Section 15378)
 - (1) Adopting **Resolution No. 2025-63**, adopting an updated list of projects for Fiscal Year 2025-26 funded by SB 1: the road repair and accountability act of 2017.
 - (2) Adopting **Resolution No. 2025-64**, approving each Building Board of Appeals member to be compensated \$100 per each appeal meeting.
 - (3) Adopting **Resolution No. 2025-65**, amending the rate adjustment calculation of the franchise agreement with Green Waste Recovery utilizing a sector specific uniform percentage adjustment and approving maximum rates to be charged by Green Waste Recovery effective July 1, 2025, for collection of franchised solid waste, recycling, and organics.
- g. APPROVAL OF AGREEMENTS: None
- h. ACCEPTANCE OF PUBLIC IMPROVEMENTS:
 - (1) Adopting **Resolution No. 2025-66**, accepting the dedication of Public Improvements as shown on the approved Dunes (Formerly University Village) Improvement Plans for the Phase 1B-Promenade Traffic Signal and Public Site Lighting.
- i. MAPS: None
- j. REPORTS: (RECEIVE AND FILE): None
- k. FUNDING & BUDGET MATTERS:
 - (1) Adopting **Resolution No. 2025-67**, approving a fund transfer and appropriation of \$17,400 from each of the Impact Fee accounts to the Public Facilities Impact Fee Study Update.
 - (2) Adopting Resolution No. 2025-, authorizing the City Manager to enter into a Vendor Services Agreement with One Workplace for design, furnishing, and related installation services, subject to City Attorney review and approval. Pulled by Mayor Delgado, becomes agenda item 13e

1. APPROVE ORDINANCES (WAIVE SECOND READING):

(1) Read by Title Only and adopting **Ordinance No. 2025-08**, approving the proposed amendments to Title 17, Article 1, by amending Sections 17.06, 17.08, 17.12, 17.18, 17.20, and 17.22 of the Marina Municipal Code pertaining to day care centers and Section 17.42.135.1 pertaining to the

concentration restrictions for small and large family child care homes, as set forth in the proposed Ordinance, and finding this action is exempt from environmental review pursuant to Section 15061(B)(3) of the CEQA Guidelines.

- (2) Read by Title Only and adopting **Ordinance No. 2025-09**, amending the Zoning Code (Title 17) to implement Program 3.3 (Design Review Process Requirements and Design Thresholds) of the Housing Element; and find that the action is exempt from CEQA pursuant to CEQA Guidelines Section 15061(b)(3).
- (3) Read by Title Only and adopting **Ordinance No. 2025-10**, amending the Marina Municipal Code by adding Chapter 2.56 (Building Appeals Board) to Title 2 (Administration and Personnel) of the Marina Municipal Code; and find that the ordinance is not subject to CEQA pursuant to Section 15061(b)(3) of the CEQA Guidelines.
- (4) Read by Title Only and adopting Ordinance No. 2025-, amending Section 10.60.010 "Speed Limits Established" of Chapter 10.60 "Speed Limits" of Title 10 "Vehicles and Traffic" to adopt prima facie speed limits pursuant to an engineering and traffic survey and the California Vehicle Code (CVC). Pulled by Councilmember McCarthy, becomes agenda item 13f
- m. APPROVE APPOINTMENTS: None

Mayor Delgado pulled agenda item 10k(2)

Councilmember McCarthy pulled agenda item 10L(4)

Mayor Pro Tem Visscher pulled agenda items 10b(1) and 10b(2) so she could abstain.

<u>DELGADO/MCADAMS: TO APPROVE THE CONSENT AGENDA MINUS 10k(2), 10L(4), 10b(1) AND 10b(2).</u> 5-0-0-0 Motion Passes

City Council agreed to hear agenda item 13a before the Public Hearing item 11a.

- 11. <u>PUBLIC HEARINGS:</u> In the Council's discretion, the applicant/proponent of an item may be given up to ten (10) minutes to speak. All other persons may be given up to three (3) minutes to speak on the matter.
 - a. Open a public hearing and consider adopting **Resolution No. 2025-68**, of the City council of the City of Marina, Successor Agency to the Marina Redevelopment Agency Board, Abrams B NPC Board, Preston Park Sustainable Community NPC Board and Airport Commission adopting the Fiscal Year 2025-26 and Fiscal Year 2026-27 budgets, establishing procedures for amending the budget, establishing procedures for post year-end accounting adjustments and authorizing the finance director to make all necessary accounting and budgetary entries.

Public Comments: None received

Council discussion on Administration department positions and keeping funding for both positions, Preston Park loan payment, new hotel TOT, city duplexes in Cypress Knolls area, LAM tennis courts, Dunes City Park, City Hall/Annex rehab, Preliminary Est. Ending Fund

Balance, Emergency Reserve level, groundwater reserve decreasing, \$250,000 Asian-American Garden, Short-term rental compliance/enforcement, Las Animas, Measure U Plan B, how much developer impact fees are in this budget for "Plan B", Preston Park Ballfields, Aquatic Center contingency in budget, Windy Hill Park maintenance, Gateway Monuments.

MCCARTHY/BIALA: THAT WE OPEN A PUBLIC HEARING, **CONSIDER** ADOPTION OF RESOLUTION NO. 2025-68, OF THE CITY COUNCIL, THE CITY OF MARINA SUCCESSOR AGENCY TO THE MARINA REDEVELOPMENT AGENCY BOARD, ABRAMS NPC **PRESTON** PARKS, **SUSTAINABLE** В, BOARD, COMMUNITY NPC BOARD, AIRPORT COMMISSION ADOPTING THE FISCAL YEAR 25-26 AND FISCAL YEAR 26-27 BUDGETS, ESTABLISHING PROCEDURES FOR AMENDING THE BUDGET; ESTABLISHING PROCEDURES FOR POST-YEAR-ADJUSTMENTS; AND AUTHORIZING ACCOUNTING THE **FINANCE** DIRECTOR TO MAKE ALL NECESSARY ACCOUNTING AND BUDGETARY **ENTRIES**; AND

- (1) MOVE APPROXIMATELY \$60,000 FROM THE \$350,000 ALLOCATION OF LOCKE PADDON PARK TO THE 500,000 LOCK PATTON PARK ALLOCATION. AND RENAME THAT \$250,000 ASIAN AMERICAN GARDEN PROJECT.
- (2) THAT WE SET UP A PLAN B ALLOCATION AND TAKE SOME AMOUNT OF MONEY FROM THE UNALLOCATED LEAVING ONE OR TWO MILLION INTO THE UNALLOCATED, REDUCED UNALLOCATED FUND BALANCE TO \$500,000. AND THAT REDUCTION MONEY TO BE PUT INTO A PUBLIC FACILITY BUILDING FUND.
- (3) GIVING DIRECTIONS TO STAFF TO LOOK AT A POLICY/PROCESS OF HAVING CERTAIN AMOUNT OF FUNDING FOR COUNCIL MEMBERS TO CONTRIBUTE TO NON-PROFITS.
- (4) GIVING DIRECTIONS TO STAFF TO REVIEW UNASSIGNED FUND BALANCE AND FUND BALANCE POLICIES AND PROVIDE ANY INFORMATION AND ADDITIONAL RECOMMENDATIONS TO THE COUNCIL.

5-0-0-0 Motion Passes

- 12. OTHER ACTIONS ITEMS OF THE SUCCESSOR AGENCY TO THE FORMER MARINA REDEVELOPMENT AGENCY: Action listed for each Agenda item is that which is requested by staff. The Successor Agency may, at its discretion, take action on any items. Members of the public may be given up to three (3) minutes to speak.
- 13. <u>OTHER ACTION ITEMS:</u> Action listed for each Agenda item is that which is requested by staff. The City Council may, at its discretion, take action on any items. Members of the public may be given up to three (3) minutes to speak.

Note: No additional major projects or programs should be undertaken without review of the impacts on existing priorities (Resolution No. 2006-79 – April 4, 2006).

a. Adopting **Resolution No. 2025-69**, receiving a presentation; and approving the schematic design of the Inclusive Playground at the City Park at the Dunes with recommendations included from the Recreation & Cultural Services Commission.

Public Comments:

- Fred Nelson my daughter, is super excited about that park, and talks about it very frequently, and talks about the design day all the time. I am really looking forward to that.
- Doug Yount with the Dunes Project Shea Homes. Thank you for your efforts relating to this park. This is a tremendous design, and very exciting. As a father of a child who needed inclusive playgrounds and spaces, I just want to say thanks for making that effort as well, because that's very important to the community. So, thank you

Council discussion on purchasing picket fence stakes as part of the fundraising for the park, restrooms, naming of the park and playground equipment, creating educational facts throughout the park, interactive panels, estimated visitors to the park, ADA, maintenance plan, philosophy of the creation of this all-inclusive playground, flooring materials, cleaning costs/hours for upkeep.

MCADAMS/BIALA: TO ADOPT RESOLUTION NO. 2025-69, RECEIVING A PRESENTATION; AND APPROVING THE SCHEMATIC DESIGN OF THE INCLUSIVE PLAYGROUND AT THE CITY PARK AT THE DUNES WITH RECOMMENDATIONS INCLUDED FROM THE RECREATION & CULTURAL SERVICES COMMISSION AND THE CITY COUNCIL RECOMMENTATION 5-0-0-0 Motion Passes

b. Adopting Resolution No. 2025-70, and Resolution No. 2025-02 (NPC), approving the Abrams B Housing Area Budget for FY 2025-2026; and authorizing Finance Director to make appropriate accounting and budgetary entries.

Public Comments:

• Denise Turley asked about the details of the Abrams Bond debt service. Comments on Ingman Court parking expansion.

VISSCHER/MCCARTHY: TO ADOPT RESOLUTION NO. 2025-70, AND RESOLUTION NO. 2025-02 (NPC), APPROVING THE ABRAMS B HOUSING AREA BUDGET FOR FY 2025-2026; AND AUTHORIZING FINANCE DIRECTOR TO MAKE APPROPRIATE ACCOUNTING AND BUDGETARY ENTRIES. 5-0-0-0 Motion Passes

c. Adopting Resolution No. 2025-71, and Resolution No. 2025-02 (PPSC-NPC), approving the Preston Park Sustainable Community Non-Profit Corporation Preston Park Housing Area Budget for FY 2025-26.

Public Comments:

- Fred Nelson spoke about rent increases and the possibility of creating a homeless issue to some tenants.
- Denise Turley indicated that the council did not read their packets for this item. Commented on how much money the city receives in rental income for both properties. Made comments as to why tenants do not participate in the budget process.

DELGADO/MCADAMS: TO ADOPT RESOLUTION NO. 2025-71, AND RESOLUTION NO. 2025-02 (PPSC-NPC), APPROVING THE PRESTON PARK SUSTAINABLE COMMUNITY NON-PROFIT CORPORATION PRESTON PARK HOUSING AREA BUDGET FOR FY 2025-26. 5-0-0-0 Motion Passes

d. April 24, 2025, Special Joint City Council and Marina Planning Commission Meeting; AND April 29, 2025, Special Joint City Council/MPRPD Meeting. Pulled by Mayor Pro Tem Visscher for abstention, was agenda item 10b(1) and 10b(2)

DELGADO/MCADAMS: TO APPROVE AGENDA ITEMS 10b(1) AND 10b(2). 4-0-0-1(Visscher)

e. Adopting **Resolution No. 2025-72**, authorizing the City Manager to enter into a Vendor Services Agreement with One Workplace for design, furnishing, and related installation services, subject to City Attorney review and approval. *Pulled by Mayor Delgado, was agenda item 10k(2)*

DELGADO/VISSCHER: TO ADOPT RESOLUTION NO. 2025-72, AUTHORIZING THE CITY MANAGER TO ENTER INTO A VENDOR SERVICES AGREEMENT WITH ONE WORKPLACE FOR DESIGN, FURNISHING, AND RELATED INSTALLATION SERVICES, SUBJECT TO CITY ATTORNEY REVIEW AND APPROVAL. 5-0-0-0 Motion Passes

f. Read by Title Only and adopting Ordinance No. 2025-11, amending Section 10.60.010 "Speed Limits Established" of Chapter 10.60 "Speed Limits" of Title 10 "Vehicles and Traffic" to adopt prima facie speed limits pursuant to an engineering and traffic survey and the California Vehicle Code (CVC). Pulled by Councilmember McCarthy, becomes agenda item 10L(4) — Item Tabled

- 14. COUNCIL & STAFF INFORMATIONAL REPORTS:
 - a. Monterey County Mayor's Association [Mayor Bruce Delgado]
 - b. Council reports on meetings and conferences attended (Gov't Code Section 53232).
- 15. <u>ADJOURNMENT</u>: The meeting adjourned at 11:30 P.M.

	Anita Sharp, Deputy City Clerk
EST:	
C Dalarda Massa	
e C. Delgado, Mayor	





Agenda Item: 10b(2) City Council Meeting of August 6, 2025

ACTION MINUTES

Tuesday, July 1, 2025

5:00 P.M. Closed Session 6:30 P.M. Open Session

REGULAR MEETING

CITY COUNCIL, AIRPORT COMMISSION, MARINA ABRAMS B NON-PROFIT CORPORATION, PRESTON PARK SUSTAINABLE COMMUNITY NON-PROFIT CORPORATION, SUCCESSOR AGENCY OF THE FORMER MARINA REDEVELOPMENT AGENCY AND MARINA

THIS MEETING WILL BE HELD IN PERSON AND VIRTUALLY (HYBRID).

Council Chambers 211 Hillcrest Avenue Marina, California

AND

Zoom Meeting URL: https://zoom.us/j/730251556
Zoom Meeting Telephone Only Participation: 1-669-900-9128 - Webinar ID: 730 251 556

- 1. <u>CALL TO ORDER</u>. The meeting was called to order at 5:00 P.M.
- 2. <u>ROLL CALL & ESTABLISHMENT OF QUORUM:</u> (City Council, Airport Commissioners, Marina Abrams B Non-Profit Corporation, Preston Park Sustainable Communities Nonprofit Corporation, Successor Agency of the Former Redevelopment Agency Members and Marina Groundwater Sustainability Agency)

MEMBERS PRESENT: Jenny McAdams, Brian McCarthy, Kathy Biala, Mayor Pro-Tem/Vice Chair Liesbeth Visscher, Mayor/Chair Bruce C. Delgado

Councilmember Biala read the following statement: I will be recusing myself from Closed Session agenda item 4a and Open Session 10f(3). I will not need to recuse myself from agenda item 13b concerning Locke Paddon Park as that item involves council direction for the park in general and the staff report only incidentally provides an update concerning a potential amendment to the settlement agreement between the Sierra Club and the City of Marina. I understand that any amendments to the settlement agreement will come back to the Council at a letter date and time. I will again consult with the City Attorney as to whether I need to recuse in that future agenda item.

- 3. PUBLIC COMMENT ON CLOSED SESSION ITEMS: None
- 4. <u>CLOSED SESSION:</u>
 - a. Conference with Legal Counsel, Existing Litigation (§ 54956.9(d)) (2 case(s))
 - i. Sierra Club., Inc. v. City of Marina, et al., Civil No. 82333, Monterey County Superior Court

- ii. City of Marina, et. al. v. California Coastal Commission, et al., 22-CV-004063, Monterey County Superior Court
- b. Real Property Negotiation (Govt. Code Section 54956.8)
 - i. Property: Locke-Paddon Park, various parcels, APN Nos.: 033-121-004, 033-121-005-006, 033-132-003, 033-132-003, 033-121-101, 033-121-009, 033-121-002

Negotiating Party: Monterey Peninsula Regional Park District

Negotiator(s): City Manager Terms: Price and Terms

- c. Labor Negotiations
 - i. UWUA-MEA
 - ii. Marina Professional Fire Fighters Association
 - iii. Marina Public Safety Managers Association
 - iv. Marina Middle Manager Association
 - v. Marina Police Officers Association
 - vi. Directors
 - a. Assistant City Manager
 - b. Community Development Director
 - c. Finance Director
 - d. Fire Chief v. Police Chief
 - e. Public Works Director
 - f. Recreation & Cultural Services Director

City Negotiators: Layne P. Long and Employee Relations Officer

<u>6:30 PM - RECONVENE OPEN SESSION AND REPORT ON ANY ACTIONS TAKEN IN CLOSED SESSION</u>

City Attorney reported out Closed Session: Council met in Closed Session and provided direction, no reportable action was taken

Councilmember Biala - those who are not here, when we open the Council meeting for closed session, I made a statement concerning my recusal from Closed Cession item 4a(1) which is Sierra Club Inc. Versus City of Marina and the open session consent agenda Item 10f(3) which is adopting a resolution approving a waiver of potential conflict and consent to concurrent representation for the Sierra Club, but it is not a recusal for agenda item 13b concerning Locke Paddon Park

- 5. MOMENT OF SILENCE & PLEDGE OF ALLEGIANCE (Please stand)
- 6. SPECIAL PRESENTATIONS:
 - a. Marina Falcons Chess Club Proclamation
 - b. National Parks and Recreation Month Proclamation
 - c. FORTAG California Ave Project Update TAMC
 - d. Dunes/8th Street roundabout Presentation
 - e. Central Coast Community Energy (3CE) 2025 Annual Update

7. <u>COUNCIL AND STAFF ANNOUNCEMENTS:</u>

- Alyson Hunter announced a second public workshop on our Local Coastal Program Land Use Plan Policy Frameworks will be held on July 30th at the Marina Library from 4:00-6:00 pm.
- Police Chief Hopkins provided the Council and public an update on the police department's enforcement of 4th of July illegal fireworks and phone numbers to call for non-emergency issues as well as 9-1-1, also safety tips. Also announce National Night Out on August 5th from 4:30-7:00pm
- Councilmember McCarthy asked if the fire that broke out on Blanco Road was caused by fireworks. Noted City of Seaside will be using their Flock cameras to help pinpoint where fireworks are going off. Do we have that capability? Spoke about making changes to our code removing the prohibition of male and female impersonation from the city's definition of adult entertainment
- Councilmember Biala spoke about seeing something on social media where someone posted x-rays of hands missing fingers as a deterrent to lighting illegal fireworks.
- Mayor Pro Tem Visscher spoke about fireworks in the Netherlands. Suggested putting in our fee schedule tiered fines per offence.
- Councilmember McAdams asked when someone should call 9-1-1 on July 4th. Asked about lost/found pets, what number should be called. Encourage the community to celebrate in a smart way. Spoke about further changes to our code with regard to he/she/they/them. Noted Councilmember McCarthy, the Mayor and I attended the Friends of the Marina Library annual dinner.
- Mayor Delgado commented on the flags that get posted on most holidays, if interested in volunteering to put flags up contact Ocean Rock Church.
 - 8. PUBLIC COMMENT: Any member of the public may comment on any matter within the City Council's jurisdiction that is not on the agenda. This is the appropriate place to comment on items on the Consent Agenda. Action will not be taken on items not on the agenda. Comments are limited to a maximum of three (3) minutes. General public comment may be limited to thirty (30) minutes and/or continued to the end of the agenda. Any member of the public may comment on any matter listed on this agenda at the time the matter is being considered by the City Council. Whenever possible, written correspondence should be submitted to the Council in advance of the meeting, to provide adequate time for its consideration.
- Fred Nelson supports Councilmember McCarthy's comments about changing our city Code.
 - 9. CONSENT AGENDA FOR THE SUCCESSOR AGENCY TO THE FORMER MARINA REDEVELOPMENT AGENCY: Background information has been provided to the Successor Agency of the former Redevelopment Agency on all matters listed under the Consent Agenda, and these items are considered to be routine and non-controversial. All items under the Consent Agenda are normally approved by one motion. Prior to such a motion being made, any member of the public or City Council may ask a question or make a comment about an agenda item and staff may provide a response. If discussion or a lengthy explanation is required, the Council may remove an item from the Consent Agenda for individual consideration. If an item is pulled for discussion, it will be placed at the end of Other Action Items Successor Agency to the former Marina Redevelopment Agency.

- 10. <u>CONSENT AGENDA:</u> These items are considered to be routine and non-controversial. All items under the Consent Agenda may be approved by one motion. Prior to such a motion being made, any member of City Council may ask a question or make a comment about an agenda item and staff may provide a response. If discussion or a lengthy explanation is required, Council may remove the item from the Consent Agenda and it will be placed at the end of Other Action Items.
 - a. ACCOUNTS PAYABLE: (Not a Project under CEQA per Article 20, Section 15378)
 - (1) Accounts Payable Check Numbers 107178-107208, totaling \$430,697.85
 - b. MINUTES: None
 - c. CLAIMS AGAINST THE CITY: None
 - d. AWARD OF BID: None
 - e. CALL FOR BIDS: None
 - f. ADOPTION OF RESOLUTIONS: (Not a Project under CEQA per Article 20, Section 15378)
 - (1) Adopting **Resolution No. 2025-73**, confirming levy of the special tax for the City of Marina Community Facilities District No. 2015-1 (The Dunes) for Fiscal Year 2025-26 as authorized by Ordinance No. 2015-03, and; adopting **Resolution No. 2025-74**, certifying City of Marina compliance with State law (Proposition 218) with respect to a special tax for the City of Marina Community Facilities District No. 2015-1 as authorized by Ordinance No. 2015-03 for Fiscal Year 2025-26.
 - (2) Adopting **Resolution No. 2025-75**, approving the creation of utility easement on City property (Gloria Jean Tate Park, 3254 Abdy Way); and authorizing all other actions necessary to accept and record said easements on behalf of the City of Marina.
 - (3) Adopting Resolution No. 2025-, approving Waiver of Potential Conflict and Consent to Concurrent Representation—Sierra Club, Inc. Pulled by Councilmember Biala for recusal, becomes agenda item 13f
 - (4) Adopting **Resolution No. 2025-76**, confirming levy of the special tax for the City of Marina Community Facilities District No. 2024-1 (The Dunes) for Fiscal Year 2025-26 as authorized by Ordinance No. 2024-11, and; **Resolution No. 2025-77**, certifying City of Marina compliance with State law (Proposition 218) with respect to a special tax for the City of Marina Community Facilities District No. 2024-1 as authorized by Ordinance No. 2024-11 for Fiscal Year 2025-26.
 - g. APPROVAL OF AGREEMENTS: (Not a Project under CEQA per Article 20, Section 15378)
 - (1) Adopting Resolution No. 2025-, approving a Reimbursement Agreement with Marina Coast Water District to cover the costs for the preparation of a Water Supply Assessment (WSA) for the City's GP2045 EIR. Pulled by Mayor Pro Tem Visscher, becomes agenda item 13d
 - (2) Adopting **Resolution No. 2025-78**, approving an Amendment to the Lease Agreement between the City of Marina (City) and New Cingular Wireless PCS, LLC for construction and operation of a telecommunications facility on City-owned property at the northwest corner of California and 3rd avenue.

- (3) Adopting **Resolution No. 2025-79**, amending the Memorandum of Understanding (MOU) regarding cooperative assistance to comply with Senate Bill 1383, Food Waste Reduction and Organics Recycling Regulations, incorporating changes in the annual cost of program activities.
- (4) Adopting **Resolution No, 2025-80**, approval of Architectural Services agreement with Wald Ruhnke & Dost Architects, LLP for the design of the Fire Station #2 Expansion Project.
- h. ACCEPTANCE OF PUBLIC IMPROVEMENTS: None
- i. MAPS: None
- j. <u>REPORTS:</u> (RECEIVE AND FILE): None
- k. FUNDING & BUDGET MATTERS: None
- 1. APPROVE ORDINANCES (WAIVE SECOND READING): None
- m. APPROVE APPOINTMENTS: None

Councilmember Biala requested to pull agenda item 10f(3) for recusal.

City Manager Long commented on 10f(4), this is adopting a community facility district for the dunes CFD 2024-1. When we calculated it, we based it on the maximum amount that we can levy, but we haven't had a chance with the Dunes to sit down and go through the budget. Parts of it will probably be less than the maximum, and so what we'd like once we sit down with the Dunes and review the budget, that we can lower that amount accordingly to what the budget really needs.

Councilmember McCarthy had comments on item 10g(3)

DELGADO/MCCARTHY: TO APPROVE THE CONSENT AGENDA MINUS 10f(3)
AND 10g(1) AND APPROVE 10f(4) GIVING STAFF THE AUTHORITY TO SIT DOWN
AND REVIEW THE BUDGET, THAT WE CAN LOWER THAT AMOUNT
ACCORDINGLY TO WHAT THE BUDGET REALLY NEEDS. 5-0-0-0 Motion Passes

- 11. <u>PUBLIC HEARINGS:</u> In the Council's discretion, the applicant/proponent of an item may be given up to ten (10) minutes to speak. All other persons may be given up to three (3) minutes to speak on the matter.
 - a. City Council to consider opening public hearing, taking any testimony from public, and consider adopting Resolution No. 2025-, forming the Cypress Cove II Landscape Maintenance Overlay Assessment District and levying the assessment for FY 2025-26 in connection with the overlay district and the existing Cypress Cove II Landscape Maintenance Assessment District, and certifying City of Marina compliance with State Law (Proposition 218) with respect to the assessment for the existing Cypress Cove II Landscape Maintenance Assessment District for fiscal year 2025-2026; or, in the alternative, adopting Resolution No. 2025-81, declaring its intention to dissolve the existing Cypress Cove II Landscape Maintenance District.

Public Comments:

 Nancy Amadeo asked about the water connection/irrigation and if residents will be disconnected from it? If there's money left within the district, and it is dissolved, where does that money go? Is it redistributed to the homeowners who are going to be directly impacted? Can it go towards emergency maintenance on a few trees? Asked about the responsibility of maintaining the retaining walls.

Mayor Delgado closed the Public Hearing, and the Deputy City Clerk started the count of ballots.

Deputy City Clerk reported the ballot count: Yes Votes = 7; No Votes = 18 and 1 unmarked ballot.

DELGADO/BIALA: ADOPT A RESOLUTION THAT IS REFERRED TO AS ATTACHMENT 3, WHICH CERTIFIES CITY MARINA COMPLIANCE WITH STATE LAW, PROP 218 AND DECLARES OUR INTENTION TO DISSOLVE THE CYPRESS COVE II LANDSCAPE MAINTENANCE DISTRICT. 4-1 (McCarthy)-0-0 Motion Passes

- b. Open the public hearing and take any testimony from the public, and; Consider introducing Ordinance No. 2025, amending chapter 3.26 of the Marina Municipal Code regarding mitigation fees for new development within the City of Marina. This item continued to August 6, 2025.
- c. Open public hearing and consider adopting Resolution No. 2025-, approving 2025 Schedule of Fees and Service Charges. This item continued to August 6, 2025.
- d. Open public hearing and introducing **Ordinance No. 2025-12**, amending the Marina Municipal Code (MMC) Title 17 adding Section 17.04.305 (Garden Structures), Section 17.42.060 (Fences), and Chapter 17.55 (Staff Approvals and Procedures) and amending Sections 17.42.020 (Use Regulations), 17.42.055 (Height), and 17.42.070 (Yards) with corresponding updates to residential districts (17.06, 17.08, 17.10, and 17.12); and finding this action is exempt from environmental review per Section 15061(b)(3) of the CEQA Guidelines.

Public Comments:

• Grace Silva-Santella this is an excellent recommendation being made to you. Confirmed with staff that under these recommendations that front yard fences would not exceed 3.5 ft. tall. Asked about decomposed granite vs. 50% concrete coverage.

DELGADO/VISSCHER: TO INTRODUCING ORDINANCE NO. 2025-12, AMENDING THE MARINA MUNICIPAL CODE (MMC) TITLE 17 ADDING SECTION 17.04.305 (GARDEN STRUCTURES), SECTION 17.42.060 (FENCES), AND CHAPTER 17.55 (STAFF APPROVALS AND PROCEDURES) AND AMENDING SECTIONS 17.42.020 (USE REGULATIONS), 17.42.055 (HEIGHT), AND 17.42.070 (YARDS) WITH CORRESPONDING UPDATES TO RESIDENTIAL DISTRICTS (17.06, 17.08, 17.10, AND 17.12); AND FINDING THIS ACTION IS EXEMPT FROM ENVIRONMENTAL REVIEW PER SECTION 15061(B)(3) OF THE CEQA GUIDELINES; WITH MINOR VARIANCES FOR FENCE HEIGHTS ABOVE THE STANDARD FOR FENCES AND RETAINING WALLS. 4-0-1(McAdams)-0 Motion Passes by Roll Call Vote

- e. Open public hearing and introducing Ordinance No. 2025-, amending the Marina Municipal Code (MMC) Title 8, to add Chapter 8.80 relating to shopping cart regulations as directed; and find this action is exempt from environmental review pursuant to Section 15061(b)(3) of the CEQA Guidelines. Continued to August 6, 2025
- 12. OTHER ACTIONS ITEMS OF THE SUCCESSOR AGENCY TO THE FORMER MARINA REDEVELOPMENT AGENCY: Action listed for each Agenda item is that which is requested by staff. The Successor Agency may, at its discretion, take action on any items. Members of the public may be given up to three (3) minutes to speak.
- 13. <u>OTHER ACTION ITEMS:</u> Action listed for each Agenda item is that which is requested by staff. The City Council may, at its discretion, take action on any items. Members of the public may be given up to three (3) minutes to speak.

Note: No additional major projects or programs should be undertaken without review of the impacts on existing priorities (Resolution No. 2006-79 – April 4, 2006).

- a. Read by Title Only and adopting Ordinance No. 2025-11, amending Section 10.60.010 "Speed Limits Established" of Chapter 10.60 "Speed Limits" of Title 10 "Vehicles and Traffic" to adopt prima facie speed limits pursuant to an engineering and traffic survey and the California Vehicle Code (CVC). Continued from June 24, 2025, continued to August 6, 2025.
- b. City Council to receive a status update and provide additional directions to staff on activities relating to Locke-Paddon Park (LPP). This presentation is exempt from Environmental review per Sec. 15378 of the CEQA guidelines.

Public Comments:

- Dan Landrum spoke about the complexity of inter-jurisdictional spaces and how it applies to Locke Paddon Park. Locke Paddon Park is an amazingly energizing place to be with people volunteering to keep the place free of blight.
- Mae supports the Asian American Garden, the Food Gardena and Children's Sensory Garden at Locke Paddon Park. This is a place to reset and reflect and feel at peace. It will bring people together. This will be a legendary project.
- Young Soo Oh supports the Asian American Garden and believes the councilmembers are doing a great job for Marina.
- Young approves the Asian American Garden. This will provide a learning experience for the Asian American children, to teach them about heritage.
- Elphi strongly rejects the idea that the new projects in Lock Paddon Park be removed and fully supports all the projects being recommended by staff.
- Angie Landrum volunteers at the community garden and would like to encourage the city to adopt all the project being presented by staff as city projects.
- Grace Silva-Santella spoke about the study conducted by residents titled Lock Padden Wetland Community Park. Urged the council to work with the Parks District and spend city resources to update
- a maintenance agreement, define boundaries of the Holiday Inn mitigation area. Additional funding is needed to maintain the wetlands and landscape.
- Laura Hoover spoke in favor of the Community Projects on Lot 43 next to the public library and requested that the City of Marina take on these projects as city-sponsored projects.

- Fred Nelson expressed his support for the recommended project from staff. Commented on the homeless population.
- Scott supports the recommendation from staff. Volunteers at the community gardens. The whole area is a great place for communities of all types. Suggested doing a land swap to make things happen.
- Nancy Amadeo noted Locke Paddon Park used to be a quiet place where you could enjoy the birds. Expressed concerns about the property's current state due to disagreements between the city and the parks district about maintenance. Suggested placing the Asian American Garden at Vince DiMaggio Park's lower field.
- Arun Jani spoke about CSUMB students required to participate in the Learning Service program which allows them to interact in the community while working at the Locke Paddon Park Oak Woodland area. Spoke about working with the Elkhorn Slough Foundation, and with removing invasive eucalyptus from conservation land.
- Jeff Markham thanked the members of Citizens for Sustainable Marina and the members of the Asian Communities of Marina for continuing to advocate for the projects at Lock Patton Park. The Park District has heard your desire to create an Asian-themed garden at Locke Paddon Park, and our board expressed our support. Spoke of the history of the park and the work that needs to be done. We look forward to working with the community and city to do so.
- Stephen Lee thanked the staff for all the work they've put into this complex issue. Asked the city to adopt the current MLK sculpture Garden and the Oak Woodland Community Garden with Food Forest. And the future Asian American Garden and Children's Century Garden, a city-sponsored projects.

VISSCHER/DELGADO: THAT COUNCIL REAFFIRMS THE TASKS LISTED IN THE STAFF REPORT, DIRECT THE CITY MANAGER TO CONTINUE WORKING WITH THE MONTEREY PENINSULA REGIONAL PARK DISTRICT AND DISTRICT STAFF TO ACCOMPLISH THESE GOALS:

- 1. <u>CITY POSITION ON THE 2004 NOTICE OF EXEMPTION (NOE) REGARDING ISSAKSON PROPERTY.</u>
- 2. <u>CITY POSITION ON MOU.</u>
- 3. <u>CITY POSITION ON 2005 MASTER PLAN VALIDITY AND UPDATE NEEDED.</u>
- 4. <u>CITY POSITION ON BEING THE LEAD ON ISSAKSON PROPERTY PROJECTS:</u>
 - a. ASIAN AMERICAN GARDEN
 - b. OAK WOODLAND COMMUNITY GARDEN INCLUDING FOOD FOREST WHERE MLK JR SCULPTURE GARDEN CURRENTLY LOCATED
 - c. CHILDREN'S SENSORY GARDEN
- 5. <u>CITY POSITION ON MPRPD LEGAL OR OTHER CONCERNS.</u>
- 6. <u>CITY POSITION ON CYPRESS TREE MAINTENANCE ON MPRPD PROPERTY AND CITY PROPERTY.</u>
- 7. <u>CITY POSITION ON POND VEGETATION MANAGEMENT.</u>
- 8. <u>CITY POSITION ON REMNANTS OF RADIO TOWER FOUNDATION ON MPRPD PROPERTY</u>; and

9. THE CITY AND MPRPD ENTERTAINED THE IDEA OF DEDICATING 54 LANDMARK, MONTEREY CYPRESS TREES

4-0-1(McAdams)-0 Motion Passes

c. Consider adding "Call Up" measures to Section 17.70 (Appeals) of the Marina Municipal Code (MMC), the proposed ordinance is exempt from environmental review pursuant to Section 1506l (b)(3) of the CEQA guidelines.

Public Comments:

- Glenn Woodson opposes call-up provision. Asked where the errors or abuse of discretion by the Planning Commission or the Community Development Department have actually occurred.
- Nancy Amadeo spoke about the policies and procedures the planning commission must make when approving or denying a project and making recommendations to the council.

<u>DELGADO/MCCARTHY: THAT STAFF COME BACK WHEN CONVENIENT WITH</u> SOME OPTIONS OF DISCOUNT APPEAL FEES. 4-0-1(McAdams)-0 Motion Passes

d. Adopting **Resolution No. 2025-82**, approving a Reimbursement Agreement with Marina Coast Water District to cover the costs for the preparation of a Water Supply Assessment (WSA) for the City's GP2045 EIR. *Pulled by Mayor Pro Tem Visscher, becomes agenda item 10g(1)*

Mayor Pro Tem Visscher pulled this item because it was missing in the reimbursement agreement deadline for Marina Coast to deliver the document.

VISSCHER/DELGADO: REIMBURSEMENT AGREEMENT WITH MARINA COAST WATER DISTRICT TO COVER THE COSTS FOR THE PREPARATION OF A WATER SUPPLY ASSESSMENT (WSA) FOR THE CITY'S GP2045 EIR UNDER THE CONDITION THAT A DEADLINE BE INCORPORATED INTO THE REIMBURSEMENT AGREEMENT. 4-0-1 (McAdams)-0 Motion Passes

e. Adopting Resolution No. 2025-, approving Waiver of Potential Conflict and Consent to Concurrent Representation – Sierra Club, Inc *Pulled by Councilmember Biala for recusal, was agenda item 10f(3)*

Councilmember Biala recused herself from this item.

DELGADO/MCCARTHY: TO REJECT AND SEEK A THIRD-PARTY ATTORNEY FOR THE MATTER REFERENCED IN THE AGENDA. 3-0-1(McAdams)-0 Motion Passes

14. <u>COUNCIL & STAFF INFORMATIONAL REPORTS:</u>

a. Monterey County Mayor's Association [Mayor Bruce Delgado]

- b. Council reports on meetings and conferences attended (Gov't Code Section 53232).
- 15. <u>ADJOURNMENT</u>: the meeting adjourned at 12:30 A.M.

	Anita Sharp, Deputy City Clerk
ATTEST:	
Bruce C. Delgado, Mayor	





Agenda Item: 10b(3) City Council Meeting of August 6, 2025

MINUTES

Friday, July 18, 2025

6:00 P.M. Open Session

SPECIAL MEETING CITY COUNCIL

THIS MEETING WILL BE HELD IN PERSON AND VIRTUALLY (HYBRID).

Council Chambers 211 Hillcrest Avenue Marina, California

AND

Zoom Meeting URL: https://zoom.us/j/730251556
Zoom Meeting Telephone Only Participation: 1-669-900-9128 - Webinar ID: 730 251 556

NOTICE IS HEREBY GIVEN that a special meeting of the City Council of the City of Marina is hereby called by the Presiding Officer and/or the majority of the City Council.

- 1. <u>CALL TO ORDER</u>: The meeting was called to order at 6:01 P.M.
- 2. ROLL CALL & ESTABLISHMENT OF QUORUM: (City Council, Airport Commissioners, Marina Abrams B Non-Profit Corporation, Preston Park Sustainable Communities Nonprofit Corporation, Successor Agency of the Former Redevelopment Agency Members and Marina Groundwater Sustainability Agency)
 - MEMBERS PRESENT: Jenny McAdams, Brian McCarthy, Kathy Biala, Mayor Pro-Tem/Vice Chair Liesbeth Visscher, Mayor/Chair Bruce C. Delgado
- 3. MOMENT OF SILENCE & PLEDGE OF ALLEGIANCE (Please stand)
- 4. OTHER ACTION:
 - a. Adopting **Resolution No. 2025-83**, amending sales tax revenue sharing agreement between the City of Marina and Unstoppable Automotive MBMCA LLC to assist in covering high site development and construction costs associated with developing a Mercedes-Benz automobile dealership in Marina.

Public Comments:

• Mike Kennedy feels that Mercedes-Benz of Monterey would be appropriate. The Council should focus more on repairing the streets and streetlights, fixing our medians and painting/striping the streets.

The council members discussed not having more public participation in this meeting due to the short notice; about losing the global branding footprint Mercedes of Marina would have brought that the sign be in perpetuity and consistent with City monument design requirements. They spoke about long-term economic value on branding coming to Marina and asked how the City of

Marina would be included in the marketing and Mercedes making possible donations to the city after 10-20 years of being in business.

DELGADO/BIALA: ADOPT RESOLUTION NO. 2025-83, AMENDING SALES TAX REVENUE SHARING AGREEMENT BETWEEN THE CITY OF MARINA AND UNSTOPPABLE AUTOMOTIVE MBMCA LLC TO CHANGE THE DEALERSHIP NAME FROM MERCEDES-BENZ OF MARINA TO MERCEDES-BENZ OF MONTEREY; AND

- 1. CLARIFICATION ON THE GATEWAY SIGN:
 - a. <u>CONSISTENT WITH CITY MONUMENT DESIGN REQUIREMENTS TO</u> SAY "CITY OF MARINA";
 - b. <u>DESIGNED, CONSTRUCTED AND MAINTENANCE TO BE PAID FOR</u>
 <u>BY DEVELOPER; AND</u>
 - c. TO EXIST IN PERPETUITY.

5.

- 2. THAT THE TWO PARTIES DISCUSS REVENUE SHARING/CONTRIBUTION BY DEVELOPER TO CITY AT SOME FUTURE POINT IN TIME, LIKE THE 10-YEAR OR 15-YEAR MARK, ONCE MERCEDES-BENZ IS ESTABLISHED AND DOING WELL.
- 3. <u>ALL OTHER CONDITIONS OF APPROVAL OF MAY 20, 2025, TO REMAIN THE SAME</u>. 4-1(McAdams)-0-0 Motion Passes

ADJOURNMENT: the meeting was adjourned at 7:19 PM

	Anita Sharp, Deputy City Clerk
ATTEST:	1, 1, 3, 7
Bruce C. Delgado, Mayor	

Honorable Mayor and Members of the Marina City Council

City Council Meeting of August 6, 2025

CITY COUNCIL CONSIDER ADOPTING RESOLUTION NO. 2025-, APPROVING ADVERTISING AND CALL FOR BIDS FOR THE 2025 CITYWIDE STREET REPAIR: PHASE 4 – MICRO-SURFACING & SLURRY SEAL PROJECT

RECOMMENDATION: It is recommended that the City Council consider:

1. Adopting Resolution No. 2025-, approving advertising and call for bids for the 2025 Citywide Street Repair: Phase 4 – Micro-surfacing & Slurry Seal Project

BACKGROUND:

At the regular meeting of June 20, 2023, the City Council of the City of Marina adopted Resolution No. 2023-66, receiving a presentation on the City's Pavement Management Program for Fiscal Years 23/24, 24/25 and 25/26. As part of the staff presentation, the City's annual street resurfacing project was introduced with Senate Bill 1 Road Maintenance and Rehabilitation Account funds, Measure X and General Fund funding for roadway maintenance.

ANALYSIS:

The annual resurfacing of streets will extend the useful life of the City's pavement infrastructure. Streets are selected by the pavement management program to provide the greatest benefit to the street network within the given budget. The proposed project to be advertised is one of two Phases of Construction for this fiscal year. This Phase will address specific areas of the City that require pavement-preserving slurry sealing (see Exhibit A).

FISCAL IMPACT:

There is no fiscal impact to calling for bids. The current budget for this project is approximately \$1.5 million. The project's budget is funded with Senate Bill 1 Road Maintenance and Rehabilitation Account funds, Measure X and General Fund funding for roadway maintenance.

CEQA Findings:

The City has determined the project exempt from environmental review per § 15301(b) of the CEQA Guidelines for Existing Facilities.

CONCLUSION:

This request is submitted for City Council consideration and possible action.

Respectfully submitted,

Edrie Delos Santos, P.E.
Public Works Department
City of Marina

REVIEWED/CONCUR:

Ismael Hernandez Public Works Director City of Marina

Layne P. Long City Manager City of Marina

RESOLUTION NO. 2025-

A RESOLUTION OF THE CITY COUNCIL OF THE CITY OF MARINA APPROVING ADVERTISING AND CALL FOR BIDS FOR THE 2025 CITYWIDE STREET REPAIR: PHASE 4 – MICRO-SURFACING & SLURRY SEAL PROJECT

WHEREAS, at the regular meeting of June 20, 2023, the City Council of the City of Marina adopted Resolution No. 2023-66, receiving a presentation on the City's Pavement Management Program for Fiscal Years 23/24, 24/25 and 25/26. As part of the staff presentation, the City's annual street resurfacing project was introduced with Senate Bill 1 Road Maintenance and Rehabilitation Account funds, Measure X and General Fund funding for roadway maintenance, and;

WHEREAS, the annual resurfacing of streets will extend the useful life of the City's pavement infrastructure. Streets are selected by the pavement management program to provide the greatest benefit to the street network within the given budget. The proposed project to be advertised is one of two Phases of Construction for this fiscal year. This Phase will address specific areas of the City that require pavement-preserving slurry sealing, and;

WHEREAS, there is no fiscal impact to calling for bids. The current budget for this project is approximately \$1.5 million. The project's budget is funded with Senate Bill 1 Road Maintenance and Rehabilitation Account funds, Measure X and General Fund funding for roadway maintenance, and;

WHEREAS, the City has determined the project exempt from environmental review per § 15301(b) of the CEQA Guidelines for Existing Facilities, and;

WHEREAS, the project is ready for advertisement.

NOW THEREFORE, BE IT RESOLVED that the City Council of the City of Marina does hereby approve advertising and call for bids for the 2025 Citywide Street Repair: Phase 4 – Microsurfacing & Slurry Seal Project

PASSED AND ADOPTED, at a regular meeting of the City Council of the City of Marina, duly held on the 6th day of August 2025, by the following vote:

AYES: COUNCIL MEMBERS: NOES: COUNCIL MEMBERS: ABSENT: COUNCIL MEMBERS: ABSTAIN: COUNCIL MEMBERS:	
ATTEST:	Bruce C. Delgado, Mayor
Anita Sharp, Deputy City Clerk	

MICROSURFACING SUMMARY

LOCATIO	N STREET NAME	FROM	ТО	AREA (SY)	DWG N
1	2ND AVENUE	IMJIN PARKWAY	10 STREET	7,920	L-1
2	LEFT BLANK FOR FUTURE	USE			
3	5TH AVENUE CITY	CORP. YARD PARKING LOT DRIV	EWAY 8TH STREET	3,105	L-2
4	BEACH ROAD	DEL MONTE BOULEVARD	347' E/O MELANIE ROAD	7,335	L-3
5	CALIFORNIA AVENUE	IMJIN PARKWAY	MARINA HEIGHTS DRIVE	5,385	L-4
6	CALIFORNIA AVENUE	MARINA HEIGHTS DRIVE	PATTON PARKWAY	5,115	L-5
7	CALIFORNIA AVENUE	PATTON PARKWAY	REINDOLLAR AVENUE	3,910	L-6
8	CARMEL AVENUE	CRESCENT AVENUE	VAUGHAN AVENUE	1.875	L-7
9	CARMEL AVENUE	CALIFORNIA AVENUE	316' E/O CALIFORNIA AVENUE	1,540	L-8
10	CRESCENT AVENUE	CARMEL AVENUE	RESERVATION ROAD	7,570	L-9
11	CRESCENT AVENUE	RESERVATION ROAD	141' S/O SIRENA DEL MAR	11,460	L-10
12	CRESCENT AVENUE	141' S/O SIRENA DEL MAR	NORTH END	6,335	L-11
13	HILLCREST AVENUE	ZANETTA DRIVE	VAUGHAN AVENUE	6,930	L-12
14	HILLCREST AVENUE	120 E/O OTTO DRIVE	REDWOOD DRIVE	1,930	L-13
15	IMJIN PARKWAY	SR1	2ND AVENUE	5,870	L-14
16	IMJIN PARKWAY	2ND AVENUE	3RD AVENUE	4,430	L-15
17	IMJIN PARKWAY	3RD AVENUE	4TH AVENUE	4,570	L-16
18	IMJIN PARKWAY	4TH AVENUE	CALIFORNIA AVENUE	4,010	L-17
19	IMJIN PARKWAY	CALIFORNIA AVENUE	ABRAMS DRIVE (W)	4,485	L-18
20	IMJIN PARKWAY	ABRAMS DRIVE (W)	IMJIN ROAD	2,975	L-19
21	IMJIN PARKWAY	IMJIN ROAD	ABRAMS DRIVE (W)	2,535	L-19
22	IMJIN PARKWAY	ABRAMS DRIVE (W)	CALIFORNIA AVENUE	4,560	L-18
23	IMJIN PARKWAY	3RD AVENUE	2ND AVENUE	5,505	L-15
24	IMJIN PARKWAY	2ND AVENUE	SR1	4,370	L-14
25	IMJIN ROAD	RESERVATION ROAD	UNIVERSITY DRIVE	6,295	L-20
26	LAKE DRIVE	LAKE COURT	270' S/O PALM AVENUE	2,295	L-21
27	PATTON PARKWAY	WEST END	CRESCENT AVENUE	2,293	L-21
28	PATTON PARKWAY	CRESCENT AVENUE			L-23
29	PATTON PARKWAY	1,165' W/O CALIFORNIA AVENUE	1,165' W/O CALIFORNIA AVENUE CALIFORNIA AVENUE	3,875 3,110	L-23
30	PAUL DAVIS DRIVE	HEALY AVENUE	MARINA GREENS DRIVE		L-24 L-25
31				4,510	
32	REINDOLLAR AVENUE	SUNSET AVENUE	MAX CIRCLE	4,905	L-26
33	REINDOLLAR AVENUE	VAUGHAN AVENUE	ELLEN COURT	2,995	L-27
	REINDOLLAR AVENUE	ELLEN COURT	CALIFORNIA AVENUE	5,730	L-28
34 35	LEFT BLANK FOR FUTURE				
	LEFT BLANK FOR FUTURE		! - /		
36	RESERVATION ROAD	CALIFORNIA AVENUE	630' E/O CRESCENT AVENUE	6,910	L-30
37	RESERVATION ROAD	CALIFORNIA AVENUE	SALINAS AVENUE	23,405	L-31
38	RESERVATION ROAD	630' E/O CRESCENT AVENUE	CALIFORNIA AVENUE	10,130	L-30
39	RESERVATION ROAD	IMJIN PARKWAY	MBEST DRIVE	17,395	L-32
40	RESERVATION ROAD	SEASIDE COURT	ROBIN DRIVE	2,530	L-33
41	RESERVATION ROAD	630' E/O CRESCENT AVENUE	CRESCENT AVENUE	2,450	L-29
42	RESERVATION ROAD	DEL MONTE BOULEVARD	SEACREST AVENUE	5,435	L-34
43	RESERVATION ROAD	CRESCENT AVENUE	630' E/O CRESCENT AVENUE	2,280	L-29
44	VAUGHAN AVENUE	REINDOLLAR AVENUE	HILLCREST AVENUE	2,610	L-35
			TOTAL AREA (SY)	223,070	











3	City of Marina Monterey County California	City of Marina Project No.	
A	City of Marina 209 Cypress Ave Marina, CA 93933	Drawing No. KM-1	
/		Sheet 3 of 55	

FOR REDUCED PLANS 0
ORIGINAL SCALE IS IN INCHES

Date: 07/29/2025

SLURRY SEAL SUMMARY LOCATION AREA €00} STREET NAME TO FROM DWG No. (SY) 9TH STREET 45* 3RD AVENUE 8TH STREET 1,550 L-36 2,485 L-37 46* 3RD AVENUE 10TH STREET IMJIN PARKWAY 2ND AVENUE 47* 8TH STREET 4,255 3RD AVENUE 1-36 9TH STREET 1,240 L-38 BUNGALOW DRIVE PARKVIEW WAY 10TH STREET BUNGALOW DRIVE SEA GLASS AVENUE 495 L-38 2ND AVENUE 3RD AVENUE 3,250 L-40 ALEXIS COURT BOSTICK AVENUE (END) 1,250 L-41 52 BEGONIA CIRCLE MICHAEL DRIVE (END) 1,810 L-42 53 LEFT BLANK FOR FUTURE USE
54 BOSTICK AVENUE
55* BLUEWATER COURT ALEXIS COURT CARMEL AVENUE 1,620 L-41 BLUEWATER COURT 8TH STREET 700 L-36 56 DOLPHIN CIRCLE LOOP END L-43 CARDOZA AVENUE MICHAEL DRIVE 6.690 57 HARBEN CIRCLE 1,825 L-44 (END) 58 LEFT BLANK FOR FUTURE USE 59* LIGHTHOUSE LANE 9TH STREET 8TH STREET 1,160 L-36 60* MOONSHELL LN SEA GLASS AVENUE WHARF TERRACE 1,050 L-38 61 NINOLE DRIVE SOUTH END HILO AVENUE NORTH 2,880 L-45 1,665 62 PACIFIC COURT ABDY WAY (END) L-46 L-38 6.34 PARKVIEW WAY SKYVIEW WAY 9TH STREET 1.310 TELEGRAPH BOULEVARD 9TH STREET 3,400 L-38 64* SEA GLASS AVENUE 65* SANDY CLAY LANE BLUEWATER COURT 8TH STREET 715 L-36 1,470 L-47 SEAL COURT COVE WAY (END) SELLS COURT MICHAEL DRIVE (END) 1,310 L-44 68 LEFT BLANK FOR FUTURE USE 69* TELEGRAPH BOULEVARD BUNGALOW DRIVE MOONSHELL LANE 1,275 L-38 70 TRACY COURT AARON WAY (END) 1,300 L-48 71 VAUGHAN AVENUE HILLCREST AVENUE CARMEL AVENUE 2.660 L-49 72* BUNGALOW DRIVE 9TH STREET TELEGRAPH BOULEVARD 3490 L-38 73 MICHELLE COURT MICHAEL DRIVE INTERSECTION LIMITS 660 L-50 74* SKYVIEW DRIVE SEA GLASS AVENUE PARKVIEW WAY 645 L-38 WHARF TERRACE SEAGLASS AVENUE MOONSHELL LANE L-38 600 TOTAL AREA (SY) 52,760 * DENOTES LOCATION THAT IS PART OF BID ADDITIVE 1A. BID ADDITIVE 1A AREA ABRAMS DR AVE 5TH Revisions NTS CITY OF MARINA City of Marina Project No. BKF ENGINEERS 307 MAIN STREET SUITE 120 AS/AZ/SD DEPARTMENT OF PUBLIC WORKS

MARINA MICROSURFACING & SLURRY SEAL STREETS

KEY MAP & QUANTITY SUMMARY TABLE

AH/AZ/RR

MC/RR

20230756-13

FOR REDUCED PLANS ORIGINAL SCALE IS IN INCHES

EXHIBIT A

TO STAFF REPORT

SALINAS, CA 93901 (831) 205-5880 www.bkf.com

55

KM-2

Drawing No.

Date: 07/29/2025

July 14, 2025 Item No. **10f(1)**

Honorable Mayor and Members of the Marina City Council

City Council Meeting of August 6, 2025

CITY COUNCIL CONSIDER ADOPTING RESOLUTION NO. 2025-, AUTHORIZING THE CITY MANAGER OR CITY **MANAGER'S** DESIGNEE TO SUBMIT A PROHOUSING DESIGNATION PROGRAM APPLICATION TO THE CALIFORNIA DEPARTMENT OF HOUSING **DEVELOPMENT** AND COMMUNITY (HCD) IF THE APPLICATION IS APPROVED BY HCD TO **EXECUTE ALL** DOCUMENTS DEEMED NECESSARY OR APPROPRIATE TO PARTICIPATE IN THE PROHOUSING DESIGNATION PROGRAM.

RECOMMENDATION: it is recommended that the City Council consider:

- 1. Adopting Resolution No. 2025-, authorizing the City Manager or City Manager's Designee to submit a Pro-housing Designation Program Application to the California Department of Housing and Community Development (HCD); and
- 2. Authorize the City Manager to execute all documents deemed necessary or appropriate to participate in the Pro-housing Designation Program

BACKGROUND

In an effort to address the housing crisis in the State of California, as part of the 2019-2022 Budget Act, the legislature enacted AB 101 and established the Pro-housing Designation Program. The Pro-housing Designation Program identifies local policies that jurisdictions should consider adopting to address housing needs and affordability and identifies State programs and grants for which Pro-housing designated jurisdictions should receive preference or additional points.

Jurisdictions awarded a Pro-housing Designation will receive a competitive advantage for critical affordable housing and infrastructure grant programs, including, the Affordable Housing and Sustainable Communities Program, Transformative Climate Communities, Infill Incentive Grant Program, and Pro-housing Incentive Program. To be eligible to apply for the designation, the Housing Element must be certified by HCD, and a resolution must be adopted by the City Council directing staff to apply for the designation. The Marina Sixth Cycle Housing Element was certified on April 11, 2024.

On March 5, 2024, the City Council adopted Resolution 2024-21 directing staff to file for the Prohousing Designation. After the submission of the applicant, HCD identified that the adopted resolution did not have all the enabling legislation required by the Pro-housing Designation. Additionally, HCD staff directed the city to bolster certain responses to ensure the city met all threshold requirements to receive the designation.

FISCAL IMPACT

Local governments with Pro-housing Designation are eligible to apply for new Pro-housing Incentive Program grant funding, a \$26 million state investment from the Building Homes and Jobs Trust Fund: Pro-housing Incentive Pilot (PIP). Pro-housing designated local governments can also receive priority processing or funding points when applying for several funding programs including:

- Affordable Housing & Sustainable Communities (AHSC)
- Infill Infrastructure Grant (IIG)
- Transformative Climate Communities (TCC)
- Solutions for Congested Corridors
- Local Partnership Program
- Transit and Intercity Rail Capital Program (TIRCP)

Respectfully submitted,

Guido F. Persicone
Community Development Director
City of Marina

REVIEWED/CONCUR:

Layne Long
City Manager
City of Marina

RESOLUTION NO. 2025-

A RESOLUTION OF THE GOVERNING BODY OF THE CITY OF MARINA AUTHORIZING APPLICATION TO AND PARTICIPATION IN THE PROHOUSING DESIGNATION PROGRAM

WHEREAS, Government Code section 65589.9 established the Pro housing Designation Program ("Program"), which creates incentives for jurisdictions that are compliant with state housing element requirements and that have enacted Pro housing local policies; and

WHEREAS, such jurisdictions will be designated Pro housing, and, as such, will receive additional points or other preference during the scoring of their competitive Applications for specified housing and infrastructure funding; and

WHEREAS, the California Department of Housing and Community Development ("Department") has adopted regulations (Cal. Code Regs., tit. 25, § 6600 et seq.) to implement the Program ("**Program Regulations**"), as authorized by Government Code section 65589.9, subdivision (d); and

WHEREAS, the City of Marina ("Applicant") desires to submit an Application for a Pro housing Designation ("Application").

THEREFORE, IT IS RESOLVED THAT:

- 1. Applicant is hereby authorized and directed to submit an Application to the Department.
- 2. Applicant acknowledges and confirms that it is currently in compliance with applicable state housing law.
- 3. Applicant acknowledges and confirms that it will continue to comply with applicable housing laws and to refrain from enacting laws, developing policies, or taking other local governmental actions that may or do inhibit or constrain housing production. Examples of such local laws, policies, and actions include moratoriums on development; local voter approval requirements related to housing production; downzoning; and unduly restrictive or onerous zoning regulations, development standards, or permit procedures. Applicant further acknowledges and confirms that the Pro housing Policies in its Application comply with its duty to Affirmatively Further Fair Housing pursuant to Government Code sections 8899.50 and 65583. Applicant further acknowledges and confirms that its general plan is in alignment with an adopted sustainable community's strategy pursuant to Public Resources Code section 21155-21155.4. Applicant further acknowledges and confirms that its policies for the treatment of homeless encampments on public property comply with and will continue to comply with the Constitution and that it has enacted best practices in its jurisdiction that are consistent with the United States Interagency Council on Homelessness' "7 Principles for Addressing Encampments" (June 17, 2022, update).
- 4. If the Application is approved, Applicant is hereby authorized and directed to enter into, execute, and deliver all documents required or deemed necessary or appropriate to participate in the Program, and all amendments thereto (the "Program Documents").
- 5. Applicant acknowledges and agrees that it shall be subject to the Application; the terms and conditions specified in the Program Documents; the Program Regulations; and any and all other applicable law.

6. The City Manager is authorized to execute and deliver the Application and the Program Documents on behalf of the Applicant for participation in the Program.

PASSED AND ADOPTED this 6th day of August 2025, by the following Vote:

AYES: NOES: ABSENT: ABSTAIN:

The undersigned, Anita Sharp, Deputy City Clerk of the City of Marina, does hereby attest and certify that the foregoing is a true and full copy of a resolution of the Applicant's governing body adopted at a duly convened meeting on the date above-mentioned, and that the resolution has not been altered, amended, or repealed.

SIGNATUR <u>E</u> :	DATE:	
NAME:	TITLE:	
<u> </u>		
MAYOR		
SIGNATURE:	DATE:	
NAMF:	TITI F	

July 24, 2025 Item No. **10f(2)**

Honorable Mayor and Members Of the Marina City Council City Council Meeting of August 6th, 2025

CITY COUNCIL TO CONSIDER ADOPTING RESOLUTION NO. 2025, FIXING AND LEVYING A SPECIAL TAX FOR PRINCIPAL AND INTEREST PAYMENTS AND ADMINISTRATIVE COSTS ON THE CITY'S 2015 GENERAL OBLIGATION REFUNDING LIBRARY BONDS FOR FISCAL YEAR 2025-2026; AND RESOLUTION NO. 2025, CERTIFYING COMPLIANCE WITH STATE LAW (PROPOSITION 218) WITH RESPECT TO SPECIAL TAXES FOR THE 2015 GENERAL OBLIGATION REFUNDING LIBRARY BONDS TAX LEVY FOR FISCAL YEAR 2025-2026

RECOMMENDATION:

It is requested that the City Council:

- 1. Consider adopting Resolution No. 2025-, fixing and levying a special tax for principal and interest payments and administrative costs on the 2015 General Obligation Refunding Library Bonds for fiscal year 2025-2026; and
- 2. Consider adopting Resolution No. 2025-, certifying compliance with State Law (Proposition 218) with respect to special taxes for the 2015 General Obligation Refunding Library Bonds Levy for Fiscal Year 2025-2026.

BACKGROUND:

On June 8, 2005, the City issued \$8,000,000 of General Obligation Bonds Election of 2002, Series 2005 to fund construction of a new library facility. On May 12, 2015, the City issued \$7,640,000 general obligation bonds to refund the 2005 General Obligation Library Construction Bond Issue which was approved by the voters. The refunding provided savings to the City taxpayers due to the low interest rate environment. The true interest cost of the refunding is estimated to be 3.17%. The term of the bonds was not extended by the refunding. Final maturity is August 1, 2035, with twenty-one more payments. The current bonds outstanding are \$5,480,000.

California Revenue and Taxation Code Section 2270 authorizes the City to levy taxes to pay principal and interest on voter-approved bonded indebtedness. No other general obligation bonds are outstanding. For 2025-26, only the 2015 general obligation bonded debt tax levy is required.

Except for the Constitutionally-limited 1% ad valorem tax, the Monterey County Auditor-Controller will not place special taxes on the rolls unless the City Council certifies by resolution that the City is in compliance with Proposition 218, the 1996 'Right to Vote on Taxes Act' with respect to each such tax. The Certification Resolution must contain hold harmless and indemnification provisions for administrative expenses of the County associated with collection of the City's special taxes placed on the rolls. This certification, along with a copy of the resolution setting the special taxes and certain other documentation, must also be submitted to the County no later than August 1, 2025. The city requested and received an extension to August 7, 2025.

ANALYSIS:

The following table details the computation of the special tax rate for 2025-26:

FY 25/26 Assessed Values (estimated)*	
Secured:	\$3,927,662,597
Unsecured:	<u>\$148,057,572</u>
Total Assessed Value	\$4,075,720,169
FY 25/26 Debt Service	
Bond Principal	\$ 400,000
Bond Interest	\$ 173,331
Trustee & admin fees	\$ 18,748
Total Debt Service	\$ 592,079
TAX RATE (per \$100 assessed value, rounded)	\$ 0.014527

^{* 2025-26} assessed valuations were not available from the County of Monterey at the time of this report. The estimate for the 2025-26 secured assessed values was provided by HDL Coren & Cone.

Estimated Assessed Values produce a tax rate of \$14.527 per \$100,000 assessed value for the 2015 refunding bond issue, which is less than the \$16.044 levy for FY 24-25 as a result of growth in assessed values.

FISCAL IMPACT:

Revenue collected will be credited to the 2015 GO Library Refunding Bonds Debt Service Fund 312.

City of Marina

<u>CONCLUSION</u>:
This request is submitted for City Council consideration and possible action.

This request is submitted for City	Council consideration and possi
Respectfully submitted,	
Mary McGuinness	_
Financial Analyst	
City of Marina	
Tori Hannah	_
Finance Director	
City of Marina	
REVIEWED/CONCUR:	
	<u> </u>
Layne P. Long	
City Manager	

RESOLUTION NO. 2025-

A RESOLUTION OF THE CITY OF MARINA FIXING AND LEVYING A TAX TO PAY PRINCIPAL, INTEREST AND ADMINISTRATIVE COSTS ON THE 2015 GENERAL OBLIGATION REFUNDING BONDS FOR FISCAL YEAR 2025-2026

WHEREAS, Section 2270 of the Revenue and taxation Code authorizes the City to levy taxes to pay principal, interest and administrative costs on voter-approved bonded indebtedness of the City.

NOW, THEREFORE, BE IT RESOLVED by the City Council of the City of Marina as follows:

- 1. The City has determined the 2025-2026 general obligation bonded indebtedness cost and cash requirement to be \$592,079 for the 2015 General Obligation Refunding Bonds.
- 2. There is hereby fixed, assessed and levied a tax at the rate of \$0.014527 per One Hundred Dollars of assessed valuation for the 2015 General Obligation Refunding Bonds (0.00014527 per \$1 assessed value; \$14.527 per \$100,000 assessed value) on all of the property within the City of Marina subject to repayment of bonded indebtedness of the City.
- 3. The City shall transmit to the County Auditor a statement of the rate of taxation so fixed by the City Council and the tax computation worksheet. Transmission of a certified copy of this resolution to the Monterey County Auditor Controller constitutes compliance with this directive.
- 4. The Tax Collector of the County of Monterey shall collect the aforementioned tax in accordance with Section 2270 of the Revenue and Taxation Code.
- 5. The net amount of said tax, when collected, shall be paid to the Treasurer of the County of Monterey to be held by him/her as depository of the City of Marina, under the general requirements and penalties provided by law for the settlement of other taxes.

PASSED AND ADOPTED by the Marina City Council at a regular meeting duly held on the 6th day of August 2025 by the following vote:

AYES: COUNCIL MEMBERS:	
NOES: COUNCIL MEMBERS:	
ABSENT: COUNCIL MEMBERS:	
ABSTAIN: COUNCIL MEMBERS:	
A TOTAL CITY	Bruce C. Delgado, Mayor
ATTEST:	
Anita Sharp, Deputy City Clerk	

RESOLUTION NO. 2025-

A RESOLUTION OF THE CITY OF MARINA CERTIFYING COMPLIANCE WITH STATE LAW WITH RESPECT TO LEVYING OF SPECIAL TAXES

WHEREAS, The City of Marina requests that the Monterey County Auditor-Controller enter the special tax identified in Exhibit "A" on the property tax roll for collection by the County of Monterey Treasurer-Tax Collector and distribution by the County of Monterey Auditor-Controller commencing with the property tax bills for fiscal year 2025-26 ("EXHIBIT A").

NOW, THEREFORE, BE IT RESOLVED by the City Council of the City of Marina as follows:

- 1. The City hereby certifies that it has, without limitation, complied with all legal procedures and requirements necessary for the levying and imposition of the special tax identified in **EXHIBIT A**, regardless of whether those procedures and requirements are set forth in the Constitution of the State of California, in State statutes, or in the applicable decisional law of the State of California.
- 2. The City further certifies that, except for the sole negligence or misconduct of the County of Monterey, its officers, employees and agents, the City shall be solely liable and responsible for defending, at its sole expense, cost and risk, each and every action, suit or other proceeding brought against the County of Monterey, its officers, employees and agents for every claim, demand or challenge to the levying or imposition of the special tax identified in EXHIBIT A and that the City shall pay or satisfy any judgment rendered against the County of Monterey, its officers, employees and agents on every such action, suit, or other proceeding, including all claims for refunds and interest thereon, legal fees, court costs and administrative expenses of the County of Monterey to correct the tax rolls.

PASSED AND ADOPTED by the City of Marina City Council at a regular meeting duly held on the 6th day of August 2025, by the following vote:

ABSTAIN: COUNCIL MEMBERS: ABSENT: COUNCIL MEMBERS:	
ATTEST:	Bruce C. Delgado, Mayo
Anita Sharp, Deputy City Clerk	

EXHIBIT A TO

RESOLUTION NO. 2025-__ OF THE CITY OF MARINA, COUNTY OF MONTEREY, CALIFORNIA, CERTIFYING COMPLIANCE WITH STATE LAW WITH RESPECT TO THE LEVYING OF SPECIAL TAX LEVIED AS AN INCIDENT OF PROPERTY OWNERSHIP FISCAL YEAR

2025-2026

SPECIAL TAX RATE (per \$100 assessed value):

\$.014527

2015 General Obligation Refunding Bonds

July 30, 2025 Item No. 10f(3)

Honorable Mayor and Members of the Marina City Council

City Council Meeting of August 6, 2025

CITY COUNCIL CONSIDER ADOPTING RESOLUTION NO. 2025, APPROVING THE APPLICATION FOR FUNDING UNDER THE LAND AND WATER CONSERVATION FUND (LWCF) PROGRAM FOR THE BASEBALL FIELD EXPANSION AT PRESTON PARK

REQUEST:

It is requested that the City Council consider:

- 1. Adopting Resolution No. 2025-, authorizing the application for funding under the Land and Water Conservation Fund (LWCF) program for the Baseball Field Expansion at Preston Park; and
- 2. Appointing Michaelle Mowery, Administrative Assistant II Public Works Department, as the City's authorized agent to conduct negotiations, submit documentation, and execute agreements necessary to complete the project.

BACKGROUND

The Land and Water Conservation Fund (LWCF) is a federal program created by Congress under Public Law 88-578. It provides matching grants to states and local governments to help buy land and develop outdoor recreation areas and facilities. In California, the program is managed by the Department of Parks and Recreation.

The City of Marina is planning to improve recreational amenities at Preston Park by upgrading the existing baseball fields and expanding the park to include two additional fields which will be designed to also be used for youth soccer and baseball. The project is meant to better serve local youth sports and community activities. Potential expansions include field surfacing, fencing, dugouts, bleachers, lighting, accessibility upgrades, and additional parking.

To apply for LWCF funding, the City needs to pass a resolution that approves the application and confirms that matching funds are available. The grant will cover up to 50% of the project costs, and the upgraded field must remain dedicated to public outdoor recreation use going forward.

ANALYSIS

The field expansion will enhance the City's recreational infrastructure by improving and expanding a widely used public sports facility. These improvements align with the City's goals to promote outdoor recreation, community health, and youth development. Approval of this resolution allows the City to formally apply for LWCF funding and demonstrates the City's commitment to maintaining high-quality public amenities.

If awarded, LWCF grant funds may reimburse 50% of the total project cost, up to a maximum of Four Million Dollars. The remaining costs will be covered by local matching funds from eligible sources.

FISCAL IMPACT

The current estimate for the Preston Park Field Expansion Project is \$8,641,858. City Council has already allocated \$8,050,000 (Project #QLP2113 – Preston Park Upgrades), and has committed an additional \$2,500,000 toward Preston Park Upgrades in the out years. This additional \$2,500,000 will come from Parks Impact Fees or the General Fund or a combination of the two. If awarded the Land and Water Conservation Fund (LWCF) Program Grant, the City will be eligible to receive 50% of the total project cost, up to a maximum of Four Million Dollars in grant funding.

EXHIBITS:

City of Marina

Preston Park Field Expansion – Conceptual Plan
Respectfully submitted,
Ismael Hernandez
Public Works Director
City of Marina
REVIEWED/CONCUR:
Layne Long
City Manager

RESOLUTION NO. 2025-

A RESOLUTION OF THE CITY COUNCIL OF THE CITY OF MARINA APPROVING THE APPLICATION FOR THE LAND AND WATER CONSERVATION FUND BASEBALL FIELD AT PRESTON PARK PROJECT

The City Council of the City of Marina ("Applicant") hereby consents to, adopts, and ratifies the following resolution.

- A. WHEREAS, the Congress under Public Law 88-578 has authorized the establishment of a federal Land and Water Conservation Fund Grant-In-Aid program, providing matching funds to the State of California and its political subdivisions for acquiring lands and developing Facilities for public outdoor recreation purposes; and
- B. WHEREAS the California Department of Parks and Recreation is responsible for administration of the program in the State, setting up necessary rules and procedures governing applications by local agencies under the program; and
- C. WHEREAS the applicant certifies by resolution the approval of the application and the availability of eligible matching funds prior to submission of the application to the State; and

NOW, THEREFORE, BE IT RESOLVED that the City Council of the City of Marina does hereby:

- 1. Approves the filing of an application for Land and Water Conservation Fund assistance for the proposed; Sports Field Expansion at Preston Park
- 2. Certifies that the applicant has reviewed, understands, and agrees to the General Provisions contained in the contract shown in the Grant Administration Guide; and
- 3. Agrees to abide by 54 U.S.C. §200305(f)(3) which requires, "No property acquired or developed with assistance under this section shall, without the approval of the Secretary, be converted to other than public outdoor recreation use. The Secretary shall approve a conversion only if the Secretary finds it to be in accordance with the then-existing comprehensive statewide outdoor recreation plan and only on such conditions as the Secretary considers necessary to ensure the substitution of other recreation properties of at least equal fair market value and of reasonably equivalent usefulness and location."
- 4. Certifies that said agency has matching funds from eligible source(s) and can finance 100 percent of the project, which up to half may be reimbursed; and
- 5. Agrees to comply with all applicable federal, state and local laws, ordinances, rules, regulations and guidelines.
- 6. Appoints Michaelle Mowery (Administrative Assistant II Public Works Department) as agent of the applicant to conduct all negotiations and execute and submit all documents, including, but not limited to, applications, contracts, amendments, payment requests, and compliance with all applicable current state and federal laws which may be necessary for the completion of the aforementioned project.

Resolution No. 2025 Page Two	
PASSED AND ADOPTED by the City Council of the City held on this 6 th day of August 2025 by the following vote:	of Marina at a regular meeting duly
AYES, COUNCIL MEMBERS: NOES, COUNCIL MEMBERS: ABSENT, COUNCIL MEMBERS: ABSTAIN, COUNCIL MEMBERS:	
-	Bruce C. Delgado, Mayor
ATTEST:	
Anita Sharp, Deputy City Clerk	




FIELD LAYOUT - CONCEPT 2





PRESTON DRIVE MARINA, CA

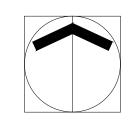

July 31, 2025 Item No. **10f(4)**

Honorable Mayor and Members of the Marina City Council

City Council Meeting of August 6, 2025

RECOMMENDATION TO CONSIDER ADOPTING RESOLUTION NO. 2025-, APPROVING PURCHASE OF A PREFABRICATED RESTROOM FACILITY FROM PUBLIC RESTROOM COMPANY OF WINDEN, NV, AUTHORIZING THE CITY MANAGER OR HIS DESIGNEE TO EXECUTE PURCHASE AGREEMENTS ON BEHALF OF THE CITY SUBJECT TO FINAL REVIEW AND APPROVAL BY THE CITY ATTORNEY, AND AUTHORIZING THE FINANCE DIRECTOR TO MAKE NECESSARY ACCOUNTING AND BUDGETARY ENTRIES.

REQUEST:

It is requested that the City Council:

- 1. Consider adopting Resolution No. 2025- approving the purchase of one Prefabricated Restroom Facility from Public Restroom Company of Winden, NV, for \$298,453.00;
- 2. Authorize the City Manager or his designee to execute purchase agreements on behalf of the City subject to final review and approval by the City Attorney; and
- 3. Authorize the Finance Director to make necessary accounting and budgetary entries.

BACKGROUND:

The City of Marina has long prioritized the improvement of public parks. To that end, the City Council has previously approved Capital Improvement Project QLP 2112, allocating \$1,435,000 for the purchase and installation of playground equipment, playground surfacing, and the construction of new restroom facilities at Windy Hill Park.

Installation of the new playground and playground surface was completed in June 2025 and has become a very popular amenity and is actively used by Marina residents.

Staff reviewed multiple restroom vendors and selected Public Restroom Company of Winden, Nevada, due to their extensive model options, reputation in the municipal sector, and quality of products. The procurement process is conducted via the Sourcewell cooperative purchasing program, which ensures a competitive, compliant, and efficient procurement that meets or exceeds local bidding requirements.

ANALYSIS:

The selected restroom model includes essential features such as exterior lighting, exterior drinking fountains with a water bottle filler, two ADA-compliant restrooms, and a separate mechanical room to facilitate routine maintenance.

In April, the Council approved a professional services agreement with Yamabe & Horn Engineering, Inc. of Fresno, CA, to provide engineering and land surveying services critical for designing the infrastructure needed for the restroom installation. Yamabe & Horn has completed the necessary surveying and initial design steps. After the restroom is ordered, it will be built over the following months, with an expected delivery approximately 10 months from the order date. Upon receipt, final engineering design, infrastructure bidding, and installation will be completed, and the restroom will be operational and open to the public by summer 2026.

The bidding requirement for this purchase is satisfied through a Sourcewell cooperative purchasing program. Cooperative purchasing is defined by the American Bar Association Model Procurement Code for State and Local Governments as "Procurement conducted by, or on behalf of, one or more Public Procurement Units." Sourcewell's analysts facilitate the procurement process by developing Requests for Proposals (RFPs) and Invitations for Bids (IFBs) for national, competitive solicitations that meet or exceed local requirements. Their rigorous process is continually refined to best serve the needs of participating agencies and ensures access to exceptional products from nationally recognized suppliers. The contract number for this purchase is 081721-PRM.

FISCAL IMPACT:

Funding for the restroom purchase is included in the existing budget approved for Windy Hill Park upgrades (Project #QLP2112). The project costs, including procurement, engineering, infrastructure, and installation, are within the allocated budget, and there is no anticipated additional fiscal impact beyond the existing approved funding.

EXHIBITS:

Exhibit A – Proposal and Scope of Work for one Prefabricated Restroom Facility

Exhibit B – Restroom Specifications

Exhibit C – Conceptual Design

Respectfully submitted,

Ismael Hernandez
Public Works Director
City of Marina

Layne Long
City Manager

City of Marina

RESOLUTION NO. 2025-

A RESOLUTION OF THE CITY COUNCIL OF MARINA APPROVING PURCHASE OF A PREFABRICATED RESTROOM FACILITY FROM PUBLIC RESTROOM COMPANY OF WINDEN, NEVADA, AUTHORIZING THE CITY MANAGER OR HIS DESIGNEE TO EXECUTE PURCHASE AGREEMENTS ON BEHALF OF THE CITY SUBJECT TO FINAL REVIEW AND APPROVAL BY THE CITY ATTORNEY, AND AUTHORIZING THE FINANCE DIRECTOR TO MAKE NECESSARY ACCOUNTING AND BUDGETARY ENTRIES.

WHEREAS, the City of Marina has prioritized the development and upgrade of Windy Hill Park, including the installation of a permanent restroom facility; and

WHEREAS, staff has identified a suitable restroom model from Public Restroom Company of Winden, Nevada, after thorough evaluation; and

WHEREAS, procurement of the restroom facility will be conducted through the Sourcewell cooperative purchasing program, Contract Number 081721-PRM, ensuring a competitive, compliant, and cost-effective process; and

WHEREAS, the City's approved budget (Project #QLP2112) includes funds allocated for this purchase, as well as related infrastructure and design costs; and

WHEREAS, the engineering and land surveying services necessary for the project have been approved and are underway by Yamabe & Horn Engineering, Inc. of Fresno, CA, enabling the project to proceed with ordering the restroom facility.

NOW, THEREFORE, BE IT RESOLVED by the City Council of Marina as follows:

- 1. The City Council hereby supports the staff report and authorizes the purchase of a prefabricated restroom facility in the amount of \$298,453 from Public Restroom Company of Winden, Nevada, through the Sourcewell cooperative purchasing contract number 081721-PRM.
- 2. The City Manager or his designee is authorized to execute all necessary documents and take all actions required to effectuate this purchase.
- 3. The Finance Director is authorized to make necessary accounting and budgetary entries.

PASSED AND ADOPTED by the City Council of the City of Marina at a regular meeting duly held on the 6th Day of August 2025 by the following vote:

AYES: COUNCIL MEMBERS:	
NOES: COUNCIL MEMBERS:	
ABSENT: COUNCIL MEMBERS:	
ABSTAIN: COUNCIL MEMBERS:	
	Bruce C. Delgado, Mayor
ATTEST:	
A ', Cl. D. , C', Cl. 1	
Anita Sharp, Deputy City Clerk	



Price Proposal: Windy Hill Park
Location: Marina, CA
Date: 07.21.2025

Reference: 11955-3/26/2025-0 Sourcewell: Contract 081721-PRM

Our Offer to Sell:

1. Restroom Building delivered to site @ \$ 262,810

Public Restroom Company (PRC) herein bids to *furnish* (building only per plans and specifications, delivered to site with all costs except installation including applicable taxes excluding retention. (Retention is not allowed as this is materials or a product fully assembled before shipment to the site and therefore not subject to retention.)

- 2. Installation: Turnkey Installation of the Building above @ \$ 35,643 with retention allowed. Public Restroom Company also includes in this two-part quotation our turnkey installation package for this building. Our national factory authorized installation team will:
 - a. Arrive onsite to confirm and verify the Owner/General Contractor provided scope of work in preparation for installation including access to the site.
 - b. Verify the building pad size, building corners, finished slab elevation, utility depth and location, meter size and distance from building, and compaction compliance.
 - c. Excavate the utility trenches for placement of our prefabricated underground piping tree for the buildings plumbing and electrical, set the kit in place, provide the water test for inspection before backfilling, and then place the site adjacent coarse sand you provide to us alongside the building pad and screed it level for final building placement. We will need onsite water availability for wetting the sand bed before building placement to consolidate the pad.
 - d. Set the building on the site pad.
 - Connect the utility piping stub ups to the building piping stub down building points of connection for water, sewer, and electrical conduit to the building internal electrical panel.

3. Owner/General Contractor Final Tie In of Utilities and other site work:

- a. The Owner/Contractor is responsible for making all <u>final plumbing connections</u> at the 6' POC locations.
- b. The Owner/Contractor is responsible for pulling wire and completing all final tie-ins to the electrical panel from the 6' POC location.
- c. The Owner/Contractor is responsible for preparing the pad/foundation. PRC will trench through provided pad/foundation to run utilities to 6' POC locations.

4. Total Cost of building and installation @ \$ 298,453



OWNER/GENERAL CONTRACTOR SCOPE OF WORK WITH/WITHOUT FOOTINGS:

Scope of Work Background:

Owner/General Contractor shall survey the site, establish survey for the building pad and prefabricated building slab elevation and front corners, excavate for building footings (if required), locate footing sleeves for electrical, waste, and water, pour the footings (if required), furnish sand base adjacent to subgrade pad, and provide location for utility POC's nominally 6' outside the foundation.

Preparation of Building Pad:

Owner/General Contractor is responsible for providing the building subgrade pad or when required footings to frost depth per Public Restroom Company design specifications. PRC will provide detailed drawings for the subgrade building pad, utilities POC's, and if required the footings, attached to this scope of work.

Subgrade Pad/Foundation Requirements:

- 1. Owner/General Contractor shall survey the building site and provide a finished slab elevation for the prefabricated building. The building pad size we require is larger than the final actual building footprint. Provide building front corner stakes with 10' offsets.
- 2. Excavate the existing site to the depth of the required footings to local code if required.
- 3. Furnish coarse concrete sand adjacent to subgrade pad so PRC can cut the utility trenches, install underground utilities, and screed sand.
- 4. If determined that under slab vapor barrier and or insulation is required, Owner/General Contractor shall provide materials and installation.

Owner/General Contractor verification of site access to allow Building Delivery:

- 1. You certify to PRC that suitable delivery access to the proposed building site is available. Suitable access is defined as 14' minimum width, 16' minimum height, and sufficient turning radius for a crane and 70' tractor-trailer.
- 2. Our cost is based upon the crane we provide being able to get within 35' from the building center and for the delivery truck to be no more than 35' from the crane center picking point.
- If the path to the building site traverses curbs, underground utilities, landscaping, sidewalks, or other obstacles that could be damaged, it is the Owner/General Contractor 's responsibility for repair and all costs, if damage occurs.
- 4. If trench plating is required, it shall be the cost responsibility of the Owner/General Contractor.
- 5. If unseen obstacles are present when site installation begins, it is the Owner/General Contractor responsibility to properly mark them and verbally notify PRC before installation.
- 6. If weather becomes an issue for safety or site installation delays due to weather, Owner/General Contractor or PRC with General Contractor's confirmation may call-off set. If building set is stopped, relocation of the building modules to an onsite or offsite location may incur additional costs to Owner/General Contractor.



Installation Notice and Site Availability:

PRC will provide sufficient notice of delivery of the prefabricated building. The Owner/General Contractor shall make the site available during the delivery period. During the delivery period, on an improved site, Owner should stop site watering several days before delivery to minimize the impact on the soils for the heavy equipment needed for installation.

Caution: If site is not ready for our field crew to perform their installation and if no notice of delay in readiness from Owner/General Contractor is received, PRC will provide a change order for remobilization on a daily basis until the site is ready for us. Ready means that the site pad is completed, the corner required survey stakes are in place, the slab elevation stakes are in place, the location of the front of the building is confirmed on site, and access to the site is available from an improved roadway. Owner/General Contractor shall sign the change order before we will continue delivery.

Public Restroom Company will "turn-key" set the buildings including the hook up of utilities inside the building (only) when they are available. PRC will use its own factory trained staff for the installation.

Utility Connections:

- PRC to complete all internal building plumbing connections and connections from the electrical panel to building's fixtures. The Owner/ Contractor is responsible for making the <u>final plumbing</u> connections at the 6' POC locations.
- 2. The Owner/Contractor is responsible for pulling the wire and completing the final tie-in to the electrical panel from the 6' POC location.
- 3. The Owner/Contractor is responsible for commissioning the building once final utility connections are made. This includes flushing & testing all water service lines before final startup.

Special Conditions, Permits, and Inspection Fees:

Follow any published specifications governing local building procedures for applicable building permit fees, health department fees, all inspection fees, site concrete testing fees, and compaction tests, if required by Owner. PRC is responsible for all required State inspections and final State insignia certification of the building, if applicable.

Jurisdiction for Off-site Work:

Jurisdiction, for permitting and inspection of this building shall be either the State agency who manages prefabricated building compliance in the state or the local CBO (when the State does not provide certification.) If the responsibility for building inspection is the local CBO, we will provide a certified plan set, calculations, and a third-party engineer inspection report for any and all closed work the local official cannot see.



PUBLIC RESTROOM COMPANY SCOPE OF WORK:

Our In Plant/Off-Site Construction Scheduling System:

PRC has several off-site manufacturing centers in the United States, strategically located, with the proper equipment and trained staff to fabricate our custom buildings to our high-quality fit and finish standards. PRC manages quality control in our off-site production facility to comply with the approved drawings and provides an inspection certification and photos as required. When proprietary materials, which we have designed and fabricated, are part of the project, PRC supplies the manufacturing centers with these proprietary PRC components. We then schedule the in-plant construction process to coordinate with your delivery date through our Operations Division field staff. We guaranty on time at cost delivery weather permitting.

Special Payment and Progress Billing Terms:

Invoicing begins on the 30th of the month following an order and/or the acceptance of the proposal/contract. The first progress billing invoice will be issued for the commencement of design and engineering of architectural plans. This will be 10% of the contracted amount. Once construction begins invoicing will commence monthly based on plant percentage of completion, supported by photographs.

In the event of project stoppage, additional fees may be assessed for re-mobilization, storage, crane costs, etc. *Our discounted project costs are based upon timely payments. Delays in payment could change delivery schedules and project costs.*

Delivery and Installation:

Site Inspection:

PRC staff, upon site arrival, will verify the required dimensions of the building pad and the corner locations/elevation. We will also verify the delivery path from an accessible road or street and install the underground utilities to the point of connection nominally 6' from the exterior of the building.

Installation:

PRC will install the building turn-key, except for any exclusion (listed under "Exclusions," herein.)

Installation of Utilities under the Prefabricated Building:

We fabricate off-site an underground utilities (water, and DWV piping and fittings) preassembled plumbing and electrical tree. Our site staff will set the underground tree into code depth excavated trenches and our staff will install the coarse concrete sand to bed the piping per our submitted drawing.

We provide all the buildings under-slab piping including the driven electrical ground rod. The Owner/General Contractor brings utility services to within 6' of the pad and are responsible for final connections at that point.



Connection of Utilities Post Building Placement:

After placement of the building on the pad by PRC, our field staff will tie in the water and sewer connection "inside" the building only and terminate at a point of connection (POC) outside the building clearly marked for each utility service. The Owner/General Contractor is responsible for final utility point of service connections at the nominal 6' from building locations.

Electrical:

PRC provides the electrical conduit to the POC 6' from the building. The Owner/General Contractor pulls the wire and ties it off on the electrical panel.

Plumbing:

PRC provides the POC up to 6' from the building footprint and the Owner/General Contractor connects the water to our stub out location.

Sewer:

Some sites depending on the local jurisdiction will require an outside house trap which Owner/General Contractor shall install if needed. PRC will provide you with a sewer point of connection including a clean out to which Owner/General Contractor will terminate the site sewer service.

Testing of Water, Sewer, and Electrical in Plant and Final Site Utility Connection:

Before the building leaves the manufacturing center, PRC certifies a pressure water piping test, DWV, and the electrical connections for compliance with code. While the building is fully tested for leaks at the plant before shipment, road vibration may loosen some plumbing slip fittings and require tightening once the building services (water) is completed. Owner/General Contractor is responsible for minor fitting tightening to handle small slip fitting leaks caused by transportation.

Time of Completion:

PRC estimates a 240 calendar day schedule to complete our scope of work from receipt of written notice to proceed together with signed approved architectural submittals; including final construction documents and structural calculations from all authorities required to approve them.

Exclusions/Exceptions:

1. Access issues for delivery of the building by a clear unobstructed path of travel from an improved roadway to the final installation pad or foundation may cause site delays and extra cost at each site. This exclusion covers sites whose access is limited by trees, inaccessible roadways, overhead power lines at location where crane will lift building, grade changes disallowing our delivery trailers with only 4" of clearance to grade, berms, or uneven site grades, or when the path of travel is over improvements such as sidewalks, all of which are not within the scope of work by PRC. On some sites without on-site storage availability for buildings that cannot be set, relocation to a proximal crane yard and later relocated to the site for installation, will incur additional fees at rates that vary depending on local rates. PRC will provide written costs for this additional work by change order.



- 2. If weather on site causes site delivery issues, the delivery may have to be diverted to an off-site location and the additional costs will be a change order to the bid. Our staff works with the Owner/General Contractor in advance to make sure sound decisions for delivery are made to avoid this issue. But sometimes Owner/General Contractor take risks for weather, but this risk is clearly at the Owner/General Contractor risk, not PRC.
- 3. Sidewalks outside the building footprint.
- 4. Trench plates or matting needed for protection of site soils, sidewalks, hardscaping, or site utilities shall be the responsibility of the Owner/General Contractor. Any site soils damage or other site improvements if damaged during installation shall be the responsibility of the Owner/General Contractor.
- Not responsible for removing any soil, sand, or other debris as a result of trenching or installation.
- 6. Survey, location of building corners, finish floor elevation, excavation, and construction of subgrade building pad and footings (if required) per PRC plans.
- 7. Soil conditions not suitable for bearing a minimum of 1500 PSF with compaction to 90% maximum dry density shall require Owner/General Contractor correction before building placement. If no soils testing report is available before bid, Owner/General Contractor must verify site supporting soils at a minimum of 1500 PSF because that is the least we can place our structures on or Owner/General Contractor or engineer of record must design a foundation system to meet the imposed loads of site placement.
- 8. Improper water pressure, an undersized meter, or improper water volume flow to the building may necessitate a change order for installation of a building internal diaphragm tank to provide the minimum flow rate and static pressure of up to 60 PSI and a minimum of 40 PSI to properly flush the fixtures. Building water service chlorination, post installation, shall be by Owner/General Contractor.
- 9. Our bid included crane costs are based on a maximum 35' radius from the center pin of the crane (10' back from the rear of the crane) to the building center point of the furthest building module roof. If additional distance requires a larger crane, additional costs will be assessed by change order to the Owner/General Contractor.
- 10. Bonds, building permits, a site survey, special inspection fees, minor trash removal (nominally one pickup truck of shipping materials), final utility connections to the on-site water, sewer and electrical are by the Owner/General Contractor. Since the building is fully inspected and tested in plant, minor plumbing leaks (if water is not available when building site work installation is completed) is by the Owner/General Contractor.
- Site Traffic Control, if applicable, shall be by Owner/ General Contractor, not PRC.
- 12. Any equipment installation, site work or special inspections other than described within this proposal, shall be by Owner/General Contractor.
- 13. Backflow certification if applicable by Owner/ General Contractor.
- 14. Any Fire Suppression Systems by others, not by PRC.



Insurance and Prevailing Wage Certification:

PRC shall comply with the required insurance requirements, wage reports, and safety requirements for the project, including OSHA regulations.

Special Insurance to protect the Building before acceptance:

As PRC requires payment for each month of off-site construction, and since the building is not on owner property where their insurance will cover the building, we maintain a special policy that insures the property even when paid for off-site until the building is finally accepted by the owner. This special policy protects the Owner's custom ordered materials to be used in the fabrication of the building during this period. PRC provides this Stock Throughput Policy to cover the building materials from supplier to manufacturer, while it is being built off-site, while in transit to the job site, during and after it is installed on-site until final acceptance. This special policy has a \$1,000,000 coverage limit. This exceeds the cost of any single building we have offered for sale herein.

Errors and Omissions Insurance:

Our firm employs licensed architects, engineers, and drafting staff to provide design of our buildings. Since these buildings are required to meet accessibility standards and building codes on site, and since we are the designer, we carry Errors and Omissions Insurance (E & O) to protect our clients from any errors. The policy covers a limit of up to \$2,000,000 per occurrence and is more clearly explained in the insurance certificates we provide after receipt of a purchase order.

WARRANTY:

All work performed by PUBLIC RESTROOM COMPANY (called "Company") shall be warranted to the Owner to be of good quality, free of faults and defects in material, workmanship, and title for 5 years from last date of installation if building is installed by Company or 1 year if building is installed by Owner or Owner's agent without on-site supervision by Company. Company warranty on building shell including exterior walls, concrete 8" slab/foundation, and roof system is warranted for 20 years structurally. The Company will repair or replace at their sole option any defects in work upon proper notice to the below stated address below.

Owner/General Contractor selected parts and materials that are not PRC approved will not be covered under PRC's 5 year component warranty. These selections will be covered only by any available manufacturer warranty.

Our Company extended warranties shall be Company only and shall have no effect on any required Performance, Payment, or Warranty Bonds where Surety shall assume no liability to the Company, the Owner, or any third parties should the Company fail for any reason to deliver acceptable maintenance warranties beyond the one year period. The warranty extension is solely between the owner and PRC and not the general contractor, bonding company, or architect/engineer of record.

This warranty applies only if all work performed by Company has been fully paid for, including change orders if applicable. Company has no responsibility for any neglect, abuse, or improper handling of building product.



The warranties expressed herein are exclusive, and are in lieu of all other warranties expressed or implied, including those of merchantability and fitness.

There are no warranties which extend beyond those described on the face of this Warranty. The foregoing shall constitute the full liability of the Company and be the sole remedy to the Owner.

Term of Offer to Sell and Owner/General Contractor Acceptance:

This offer is valid for acceptance within 90 days or when a part of a public bid for the applicable duration imposed within the Owner's bid documents. Acceptance is by approving our post bid preliminary notice to begin drawings subject to final Owner/General Contractor approval of our submittals and receipt of a contract or a purchase order/contract.

Special Notice of Possible Project Cost Increases as a Result of Late Payments:

In the event of delayed or late payment, PRC shall have the right to remedies including late charges, overall project total cost increases, and other damages as allowed by applicable law. The contract price quoted herein is a discounted price based upon our receipt of progress payments as invoiced on the agreed billing schedule of PRC. In the event of non-payment, PRC will provide a 5 day written notice to cure and if payment is still not received, the discounted price for the payment due may increase, to an undetermined amount, to cover work stoppage, remobilization, cancellation of materials and subsequent restocking charges, resale of the contracted building to another party, storage fees, additional crane fees, travel and per diem costs for field crews, and any other cost applicable to the project, as allowed by law. Interest if applicable to non-payment will be assessed at the maximum amount allowed by law or 18% whichever is greater.

Termination:

Upon Termination for any reason, Owner/General Contractor shall be liable for the cost of all work performed up to the date of termination. Additionally, Owner/General Contractor shall pay for off-site demolition and disposal of the partially or fully fabricated building as well as any non-returnable materials which were custom-ordered to complete fabrication in PRC's factory location. Any returned materials are subject to return and restocking fees at the Owner/General Contractor expense.

Venue for Contract Jurisdiction:

Public Restroom Company requires all contracts accepted by our firm to hold that the venue for legal jurisdiction for this contract offer and acceptance shall be Douglas County, Nevada. In the event of your default, PRC shall be entitled to the full amount due including reasonable attorney fees, costs, storage, expenses of physical recovery, and statutory interest, as allowed by law.



No modifications to this offer shall be auth of Public Restroom Company.	orized unless confirmed in writing by the President
Offered by: Public Restroom Company by	Charles E. Kaufman IV, President
subject to acceptance of the submittals, fur accept the preliminary submittals, this shal	s preliminary purchase order for this building rnished by Public Restroom Company. Once you ll become a final purchase agreement or at your stract may be substituted with this attached.
Accepted by:	
Authorized Signature	Date Signed
Printed Name	



Project #: 11955
Project Name: Windy Hill Park
Site Address: 3240 Defprest Rd.
City, State, Zip: Marina, CA 93933

Date: 4/2/2025
Bldg Size: See Drawings
Type of Bldg: PS-222-DF-BF
Restroom

	TYPE OF BUILDING
Construction Type	
MVR WOOD	Wood Framed walls above cap beam, and wood framed rafters [ceiling & vents same as MVR]

FLOOR SYSTEM	
FINISH	
Entire Building Exposed Concrete with Light Broom Finish with Integral Additive for Stain/Moisture Resistan	
Building Floor Coating with Skid Resistant Additive - Flakes	
WALL SYSTEM	
	7'4"
BLOCK TYPE AND COLOR	ROWS
Precision Gray	All
	FINISH Exposed Concrete with Light Broom Finish with Integral Additive for Sta Floor Coating with Skid Resistant Additive - Flakes WALL SYSTEM BLOCK TYPE AND COLOR

	WALL FINISHES - EXTERIOR		
TYPE	FINISH	HEIGHT	
CMU	Uncoated	To Cap Beam	
Wainscot	Cultured El Dorado Stone With Water Sill	To 32" AFF	
FRC Siding -Below- Cap Beam	Allura Cedarmill Board & Batt Siding Vertical - Painted	Above Wainscot To Cap Beam	
		Above Cap Beam	
Alcove	Tile: Daltile To		
Exterior Paint	PPG Exterior Gloss - Colors TBD by client		

	WALL FINISHES - INTERIOR	
ROOM	FINISH	HEIGHT
Restrooms Below Cap Beam	Block filler & paint	To Cap Beam
Restrooms - Above Cap Beam	Stucco Pattern FRC - Painted	Above Cap Beam
Mechanical - To Cap Beam	Block filler & paint	To Cap Beam
Mechanical - Above Cap Beam	Painted OSB	Above Cap Beam

	ROOF SYSTEM	
ITEM	DESCRIPTION	
Vertical Seam 24 ga	Metal Sales Vertical Seam 24 ga 12in. Panel Striations	
Entire Building Ceiling	(MVR) 5/16" Cement Board Stucco Pattern Over 5/8" OSB	
Fascia	14/16 Ga Formed Galvanized Steel W/1" Return At Top (MVR)	E
Vents SS Wire Mesh	Stainless Steel Wire Mesh	

	DOORS - HARDWARE	
ITEM	DESCRIPTION	
Hollow Metal Doors	Hollow Metal: Galvanized 14 GA. Door w/ 14 GA Frame Continuos Hinge	


Deadbolt	SCHLAGE B600 series temporary large format core (std)		
	PERCEIPTION	1.00471011	
TEM	DESCRIPTION Description (Characteristics) (Char	LOCATION	
Pull Plates	Rockwood-VRT24 "Z" (Standard w/Anti-Microbial) (Std)		
Door Closer	LCN Closer, Model # 4211 Cush Arm (for Out Swing Door)	Restroom	
Door Sweeps			
Door Threshold (No Tile)	Threshold Fluted Saddle Mill Finish Alum 4" Wide #270A36 All		
ves Crash Chain (Standard)	Ives Crash Chain, # CS11526D20, US26D, 20.5, Crash Stop	Chase	
Magnetic Locks (SAM)	SAM Securitron System	SDC-463U Emergency Exit Butto	
	RESTROOM ACCESSORIES		
ITEM	MANUFACTURER/DESCRIPTION	FINISH	
Signage	Door/Wall Signs	Polished Aluminum & Blu	
Grab Bars			
Aluminum Louvers (Chase Std)	Louver Sunvent Industries Model #157	Stainless Steel Polished Aluminum	
3-roll Toilet Paper Holders	Royce Rolls TP-3	Stainless Steel	
Baby Changing Station	Foundations 200-EH-1	Stainless Steel	
Hand Dryer Std	Dyson Airblade V, Low Voltage 120V, Model # HU02	Spray Nickel	
ianu Diyer Siu	Dyson Alibiade V, Low Vollage 120V, Wodel # 1002	Spray Nicker	
ITEM	MANUFACTURER/DESCRIPTIO	DN .	
Jtility Hook (Standard)			
Soap Dispenser	PRC Proprietary Tank		
N/Thru Wall Valve	Thru Wall Valve ASI #353		
	PLUMBING		
FIXTURE/PART	DESCRIPTION		
Drinking Fountain	Wall Mounted Drinking Fountain, 14 Gauge, Type 304 Stainless Steel,		
Bottle Filler	Wall Mounted Bottle Filler, Lead Free, Type 304 Stainless Steel, Haws Model # 1920		
Foilets - Vitreous China	China Wall Hung Toilet Zurn # 5617-BWL		
Jrinals - Vitreous China	Zurn China Urinal, .125 to 1.0 GPF, Rear Spud, Model # Z5765-U		
	Zurn China Urinal, .125 to 1.0 GPF, Rear Spud, Model # Z5765-U China Lav Zurn # 5341		
Lavs - Vitreous China	Zurn China Urinal, .125 to 1.0 GPF, Rear Spud, Model # Z5765-U China Lav Zurn # 5341 Zurn W.C. Flush Valve 1.28 Ga Zurn # Z6143AV-HET-7L-BG		
Lavs - Vitreous China Lever (Std) - Toilet Flush Valve	Zurn China Urinal, .125 to 1.0 GPF, Rear Spud, Model # Z5765-U China Lav Zurn # 5341		
_avs - Vitreous China _ever (Std) - Toilet Flush Valve _ever - Urinal Flush Valve	Zurn China Urinal, .125 to 1.0 GPF, Rear Spud, Model # Z5765-U China Lav Zurn # 5341 Zurn W.C. Flush Valve 1.28 Ga Zurn # Z6143AV-HET-7L-BG Zurn Urinal Flush Valve .125 GPM Zurn # Z6195AV-ULF-7L-BG Single Hole Metering Faucet, Chicago Model # 333-E2805-765PSHAB	- Tempered	
Lavs - Vitreous China Lever (Std) - Toilet Flush Valve Lever - Urinal Flush Valve Metering Faucet	Zurn China Urinal, .125 to 1.0 GPF, Rear Spud, Model # Z5765-U China Lav Zurn # 5341 Zurn W.C. Flush Valve 1.28 Ga Zurn # Z6143AV-HET-7L-BG Zurn Urinal Flush Valve .125 GPM Zurn # Z6195AV-ULF-7L-BG	- Tempered	
Lavs - Vitreous China Lever (Std) - Toilet Flush Valve Lever - Urinal Flush Valve Metering Faucet	Zurn China Urinal, .125 to 1.0 GPF, Rear Spud, Model # Z5765-U China Lav Zurn # 5341 Zurn W.C. Flush Valve 1.28 Ga Zurn # Z6143AV-HET-7L-BG Zurn Urinal Flush Valve .125 GPM Zurn # Z6195AV-ULF-7L-BG Single Hole Metering Faucet, Chicago Model # 333-E2805-765PSHAB Floor Drain Zurn # Z451-2ZN-IP2-5B-P13(1/2")	- Tempered	
Lavs - Vitreous China Lever (Std) - Toilet Flush Valve Lever - Urinal Flush Valve Metering Faucet Floor Drains: W/Trap Primer	Zurn China Urinal, .125 to 1.0 GPF, Rear Spud, Model # Z5765-U China Lav Zurn # 5341 Zurn W.C. Flush Valve 1.28 Ga Zurn # Z6143AV-HET-7L-BG Zurn Urinal Flush Valve .125 GPM Zurn # Z6195AV-ULF-7L-BG Single Hole Metering Faucet, Chicago Model # 333-E2805-765PSHAB Floor Drain Zurn # Z451-2ZN-IP2-5B-P13(1/2") PLUMBING GENERAL	- Tempered	
Lavs - Vitreous China Lever (Std) - Toilet Flush Valve Lever - Urinal Flush Valve Metering Faucet Floor Drains: W/Trap Primer FIXTURE/PART	Zurn China Urinal, .125 to 1.0 GPF, Rear Spud, Model # Z5765-U China Lav Zurn # 5341 Zurn W.C. Flush Valve 1.28 Ga Zurn # Z6143AV-HET-7L-BG Zurn Urinal Flush Valve .125 GPM Zurn # Z6195AV-ULF-7L-BG Single Hole Metering Faucet, Chicago Model # 333-E2805-765PSHAB Floor Drain Zurn # Z451-2ZN-IP2-5B-P13(1/2") PLUMBING GENERAL DESCRIPTION		
Lavs - Vitreous China Lever (Std) - Toilet Flush Valve Lever - Urinal Flush Valve Metering Faucet Floor Drains: W/Trap Primer FIXTURE/PART Water Heater	Zurn China Urinal, .125 to 1.0 GPF, Rear Spud, Model # Z5765-U China Lav Zurn # 5341 Zurn W.C. Flush Valve 1.28 Ga Zurn # Z6143AV-HET-7L-BG Zurn Urinal Flush Valve .125 GPM Zurn # Z6195AV-ULF-7L-BG Single Hole Metering Faucet, Chicago Model # 333-E2805-765PSHAB Floor Drain Zurn # Z451-2ZN-IP2-5B-P13(1/2") PLUMBING GENERAL DESCRIPTION Stiebel DHC-E3	- Tempered	
Lavs - Vitreous China Lever (Std) - Toilet Flush Valve Lever - Urinal Flush Valve Metering Faucet Floor Drains: W/Trap Primer FIXTURE/PART Water Heater Tempered Water to Lavs	Zurn China Urinal, .125 to 1.0 GPF, Rear Spud, Model # Z5765-U China Lav Zurn # 5341 Zurn W.C. Flush Valve 1.28 Ga Zurn # Z6143AV-HET-7L-BG Zurn Urinal Flush Valve .125 GPM Zurn # Z6195AV-ULF-7L-BG Single Hole Metering Faucet, Chicago Model # 333-E2805-765PSHAB Floor Drain Zurn # Z451-2ZN-IP2-5B-P13(1/2") PLUMBING GENERAL DESCRIPTION Stiebel DHC-E3 Thermostatic Mixing Valve, Acorn Model # ST70-12		
Lavs - Vitreous China Lever (Std) - Toilet Flush Valve Lever - Urinal Flush Valve Metering Faucet Floor Drains: W/Trap Primer FIXTURE/PART Water Heater Tempered Water to Lavs Valve Combo (PRV)	Zurn China Urinal, .125 to 1.0 GPF, Rear Spud, Model # Z5765-U China Lav Zurn # 5341 Zurn W.C. Flush Valve 1.28 Ga Zurn # Z6143AV-HET-7L-BG Zurn Urinal Flush Valve .125 GPM Zurn # Z6195AV-ULF-7L-BG Single Hole Metering Faucet, Chicago Model # 333-E2805-765PSHAB Floor Drain Zurn # Z451-2ZN-IP2-5B-P13(1/2") PLUMBING GENERAL DESCRIPTION Stiebel DHC-E3 Thermostatic Mixing Valve, Acorn Model # ST70-12 Valve Combo with Pressure Reducing Valve		
Lavs - Vitreous China Lever (Std) - Toilet Flush Valve Lever - Urinal Flush Valve Metering Faucet Floor Drains: W/Trap Primer FIXTURE/PART Water Heater Tempered Water to Lavs Valve Combo (PRV)	Zurn China Urinal, .125 to 1.0 GPF, Rear Spud, Model # Z5765-U China Lav Zurn # 5341 Zurn W.C. Flush Valve 1.28 Ga Zurn # Z6143AV-HET-7L-BG Zurn Urinal Flush Valve .125 GPM Zurn # Z6195AV-ULF-7L-BG Single Hole Metering Faucet, Chicago Model # 333-E2805-765PSHAB Floor Drain Zurn # Z451-2ZN-IP2-5B-P13(1/2") PLUMBING GENERAL DESCRIPTION Stiebel DHC-E3 Thermostatic Mixing Valve, Acorn Model # ST70-12		
Lavs - Vitreous China Lever (Std) - Toilet Flush Valve Lever - Urinal Flush Valve Metering Faucet Floor Drains: W/Trap Primer FIXTURE/PART Water Heater Tempered Water to Lavs Valve Combo (PRV) Double Check Valve	Zurn China Urinal, .125 to 1.0 GPF, Rear Spud, Model # Z5765-U China Lav Zurn # 5341 Zurn W.C. Flush Valve 1.28 Ga Zurn # Z6143AV-HET-7L-BG Zurn Urinal Flush Valve .125 GPM Zurn # Z6195AV-ULF-7L-BG Single Hole Metering Faucet, Chicago Model # 333-E2805-765PSHAB Floor Drain Zurn # Z451-2ZN-IP2-5B-P13(1/2") PLUMBING GENERAL DESCRIPTION Stiebel DHC-E3 Thermostatic Mixing Valve, Acorn Model # ST70-12 Valve Combo with Pressure Reducing Valve LF007M2-QT		
Lavs - Vitreous China Lever (Std) - Toilet Flush Valve Lever - Urinal Flush Valve Metering Faucet Floor Drains: W/Trap Primer FIXTURE/PART Water Heater Tempered Water to Lavs Valve Combo (PRV) Double Check Valve	Zurn China Urinal, .125 to 1.0 GPF, Rear Spud, Model # Z5765-U China Lav Zurn # 5341 Zurn W.C. Flush Valve 1.28 Ga Zurn # Z6143AV-HET-7L-BG Zurn Urinal Flush Valve .125 GPM Zurn # Z6195AV-ULF-7L-BG Single Hole Metering Faucet, Chicago Model # 333-E2805-765PSHAB Floor Drain Zurn # Z451-2ZN-IP2-5B-P13(1/2") PLUMBING GENERAL DESCRIPTION Stiebel DHC-E3 Thermostatic Mixing Valve, Acorn Model # ST70-12 Valve Combo with Pressure Reducing Valve LF007M2-QT Copper (Std)		
Lavs - Vitreous China Lever (Std) - Toilet Flush Valve Lever - Urinal Flush Valve Metering Faucet Floor Drains: W/Trap Primer FIXTURE/PART Water Heater Tempered Water to Lavs Valve Combo (PRV) Double Check Valve Water Line Material Pressure Booster	Zurn China Urinal, .125 to 1.0 GPF, Rear Spud, Model # Z5765-U China Lav Zurn # 5341 Zurn W.C. Flush Valve 1.28 Ga Zurn # Z6143AV-HET-7L-BG Zurn Urinal Flush Valve .125 GPM Zurn # Z6195AV-ULF-7L-BG Single Hole Metering Faucet, Chicago Model # 333-E2805-765PSHAB Floor Drain Zurn # Z451-2ZN-IP2-5B-P13(1/2") PLUMBING GENERAL DESCRIPTION Stiebel DHC-E3 Thermostatic Mixing Valve, Acorn Model # ST70-12 Valve Combo with Pressure Reducing Valve LF007M2-QT Copper (Std)		
Lavs - Vitreous China Lever (Std) - Toilet Flush Valve Lever - Urinal Flush Valve Metering Faucet Floor Drains: W/Trap Primer FIXTURE/PART Vater Heater Tempered Water to Lavs Valve Combo (PRV) Double Check Valve Vater Line Material Pressure Booster Hose Bibb- Interior	Zurn China Urinal, .125 to 1.0 GPF, Rear Spud, Model # Z5765-U China Lav Zurn # 5341 Zurn W.C. Flush Valve 1.28 Ga Zurn # Z6143AV-HET-7L-BG Zurn Urinal Flush Valve .125 GPM Zurn # Z6195AV-ULF-7L-BG Single Hole Metering Faucet, Chicago Model # 333-E2805-765PSHAB Floor Drain Zurn # Z451-2ZN-IP2-5B-P13(1/2") PLUMBING GENERAL DESCRIPTION Stiebel DHC-E3 Thermostatic Mixing Valve, Acorn Model # ST70-12 Valve Combo with Pressure Reducing Valve LF007M2-QT Copper (Std) Amtrol RP-10 Acorn #8121-LF - in the Chase		
Lavs - Vitreous China Lever (Std) - Toilet Flush Valve Lever - Urinal Flush Valve Metering Faucet Floor Drains: W/Trap Primer FIXTURE/PART Water Heater Tempered Water to Lavs Valve Combo (PRV) Double Check Valve Water Line Material Pressure Booster Hose Bibb- Interior	Zurn China Urinal, .125 to 1.0 GPF, Rear Spud, Model # Z5765-U China Lav Zurn # 5341 Zurn W.C. Flush Valve 1.28 Ga Zurn # Z6143AV-HET-7L-BG Zurn Urinal Flush Valve .125 GPM Zurn # Z6195AV-ULF-7L-BG Single Hole Metering Faucet, Chicago Model # 333-E2805-765PSHAB Floor Drain Zurn # Z451-2ZN-IP2-5B-P13(1/2") PLUMBING GENERAL DESCRIPTION Stiebel DHC-E3 Thermostatic Mixing Valve, Acorn Model # ST70-12 Valve Combo with Pressure Reducing Valve LF007M2-QT Copper (Std)		
Lavs - Vitreous China Lever (Std) - Toilet Flush Valve Lever - Urinal Flush Valve Metering Faucet Floor Drains: W/Trap Primer FIXTURE/PART Water Heater Tempered Water to Lavs Valve Combo (PRV) Double Check Valve Water Line Material Pressure Booster Hose Bibb- Interior	Zurn China Urinal, .125 to 1.0 GPF, Rear Spud, Model # Z5765-U China Lav Zurn # 5341 Zurn W.C. Flush Valve 1.28 Ga Zurn # Z6143AV-HET-7L-BG Zurn Urinal Flush Valve .125 GPM Zurn # Z6195AV-ULF-7L-BG Single Hole Metering Faucet, Chicago Model # 333-E2805-765PSHAB Floor Drain Zurn # Z451-2ZN-IP2-5B-P13(1/2") PLUMBING GENERAL DESCRIPTION Stiebel DHC-E3 Thermostatic Mixing Valve, Acorn Model # ST70-12 Valve Combo with Pressure Reducing Valve LF007M2-QT Copper (Std) Amtrol RP-10 Acorn #8121-LF - in the Chase		
Lavs - Vitreous China Lever (Std) - Toilet Flush Valve Lever - Urinal Flush Valve Metering Faucet Floor Drains: W/Trap Primer FIXTURE/PART Water Heater Tempered Water to Lavs Valve Combo (PRV) Double Check Valve Water Line Material Pressure Booster Hose Bibb- Interior	Zurn China Urinal, .125 to 1.0 GPF, Rear Spud, Model # Z5765-U China Lav Zurn # 5341 Zurn W.C. Flush Valve 1.28 Ga Zurn # Z6143AV-HET-7L-BG Zurn Urinal Flush Valve .125 GPM Zurn # Z6195AV-ULF-7L-BG Single Hole Metering Faucet, Chicago Model # 333-E2805-765PSHAB Floor Drain Zurn # Z451-2ZN-IP2-5B-P13(1/2") PLUMBING GENERAL DESCRIPTION Stiebel DHC-E3 Thermostatic Mixing Valve, Acorn Model # ST70-12 Valve Combo with Pressure Reducing Valve LF007M2-QT Copper (Std) Amtrol RP-10 Acorn #8121-LF - in the Chase		
Lavs - Vitreous China Lever (Std) - Toilet Flush Valve Lever - Urinal Flush Valve Metering Faucet Floor Drains: W/Trap Primer FIXTURE/PART Water Heater Tempered Water to Lavs Valve Combo (PRV) Double Check Valve Water Line Material Pressure Booster Hose Bibb- Interior	Zurn China Urinal, .125 to 1.0 GPF, Rear Spud, Model # Z5765-U China Lav Zurn # 5341 Zurn W.C. Flush Valve 1.28 Ga Zurn # Z6143AV-HET-7L-BG Zurn Urinal Flush Valve .125 GPM Zurn # Z6195AV-ULF-7L-BG Single Hole Metering Faucet, Chicago Model # 333-E2805-765PSHAB Floor Drain Zurn # Z451-2ZN-IP2-5B-P13(1/2") PLUMBING GENERAL DESCRIPTION Stiebel DHC-E3 Thermostatic Mixing Valve, Acorn Model # ST70-12 Valve Combo with Pressure Reducing Valve LF007M2-QT Copper (Std) Amtrol RP-10 Acorn #8121-LF - in the Chase Hose Reel With 5/8"x75' Garden Hose		
Lavs - Vitreous China Lever (Std) - Toilet Flush Valve Lever - Urinal Flush Valve Metering Faucet Floor Drains: W/Trap Primer FIXTURE/PART Water Heater Tempered Water to Lavs Valve Combo (PRV) Double Check Valve Water Line Material Pressure Booster Hose Bibb- Interior Hose Reel & Hose	Zurn China Urinal, .125 to 1.0 GPF, Rear Spud, Model # Z5765-U China Lav Zurn # 5341 Zurn W.C. Flush Valve 1.28 Ga Zurn # Z6143AV-HET-7L-BG Zurn Urinal Flush Valve .125 GPM Zurn # Z6195AV-ULF-7L-BG Single Hole Metering Faucet, Chicago Model # 333-E2805-765PSHAB Floor Drain Zurn # Z451-2ZN-IP2-5B-P13(1/2") PLUMBING GENERAL DESCRIPTION Stiebel DHC-E3 Thermostatic Mixing Valve, Acorn Model # ST70-12 Valve Combo with Pressure Reducing Valve LF007M2-QT Copper (Std) Amtrol RP-10 Acorn #8121-LF - in the Chase Hose Reel With 5/8"x75' Garden Hose ELECTRICAL DESCRIPTION		
Lavs - Vitreous China Lever (Std) - Toilet Flush Valve Lever - Urinal Flush Valve Metering Faucet Floor Drains: W/Trap Primer FIXTURE/PART Water Heater Fempered Water to Lavs Valve Combo (PRV) Double Check Valve Water Line Material Pressure Booster Hose Bibb- Interior Hose Reel & Hose	Zurn China Urinal, .125 to 1.0 GPF, Rear Spud, Model # Z5765-U China Lav Zurn # 5341 Zurn W.C. Flush Valve 1.28 Ga Zurn # Z6143AV-HET-7L-BG Zurn Urinal Flush Valve .125 GPM Zurn # Z6195AV-ULF-7L-BG Single Hole Metering Faucet, Chicago Model # 333-E2805-765PSHAB Floor Drain Zurn # Z451-2ZN-IP2-5B-P13(1/2") PLUMBING GENERAL DESCRIPTION Stiebel DHC-E3 Thermostatic Mixing Valve, Acorn Model # ST70-12 Valve Combo with Pressure Reducing Valve LF007M2-QT Copper (Std) Amtrol RP-10 Acorn #8121-LF - in the Chase Hose Reel With 5/8"x75' Garden Hose ELECTRICAL DESCRIPTION	1 lavatory	
Lavs - Vitreous China Lever (Std) - Toilet Flush Valve Lever - Urinal Flush Valve Metering Faucet Floor Drains: W/Trap Primer FIXTURE/PART Nater Heater Fempered Water to Lavs /alve Combo (PRV) Double Check Valve Nater Line Material Pressure Booster Hose Bibb- Interior Hose Reel & Hose	Zurn China Urinal, .125 to 1.0 GPF, Rear Spud, Model # Z5765-U China Lav Zurn # 5341 Zurn W.C. Flush Valve 1.28 Ga Zurn # Z6143AV-HET-7L-BG Zurn Urinal Flush Valve .125 GPM Zurn # Z6195AV-ULF-7L-BG Single Hole Metering Faucet, Chicago Model # 333-E2805-765PSHAB Floor Drain Zurn # Z451-2ZN-IP2-5B-P13(1/2") PLUMBING GENERAL DESCRIPTION Stiebel DHC-E3 Thermostatic Mixing Valve, Acorn Model # ST70-12 Valve Combo with Pressure Reducing Valve LF007M2-QT Copper (Std) Amtrol RP-10 Acorn #8121-LF - in the Chase Hose Reel With 5/8"x75' Garden Hose ELECTRICAL DESCRIPTION 100 amp Single Phase - 120/240 v Plug on (QOD)	1 lavatory	
Lavs - Vitreous China Lever (Std) - Toilet Flush Valve Lever - Urinal Flush Valve Metering Faucet Floor Drains: W/Trap Primer FIXTURE/PART Vater Heater Fempered Water to Lavs Valve Combo (PRV) Double Check Valve Vater Line Material Pressure Booster Flose Bibb- Interior Flose Reel & Hose ITEM Electrical Panel Breakers	Zurn China Urinal, .125 to 1.0 GPF, Rear Spud, Model # Z5765-U China Lav Zurn # 5341 Zurn W.C. Flush Valve 1.28 Ga Zurn # Z6143AV-HET-7L-BG Zurn Urinal Flush Valve .125 GPM Zurn # Z6195AV-ULF-7L-BG Single Hole Metering Faucet, Chicago Model # 333-E2805-765PSHAB Floor Drain Zurn # Z451-2ZN-IP2-5B-P13(1/2") PLUMBING GENERAL DESCRIPTION Stiebel DHC-E3 Thermostatic Mixing Valve, Acorn Model # ST70-12 Valve Combo with Pressure Reducing Valve LF007M2-QT Copper (Std) Amtrol RP-10 Acorn #8121-LF - in the Chase Hose Reel With 5/8"x75' Garden Hose ELECTRICAL DESCRIPTION 100 amp Single Phase - 120/240 v Plug on (QOD)	1 lavatory 20 Circuits	
Water Heater Tempered Water to Lavs Valve Combo (PRV) Double Check Valve Water Line Material Pressure Booster Hose Bibb- Interior Hose Reel & Hose	Zurn China Urinal, .125 to 1.0 GPF, Rear Spud, Model # Z5765-U China Lav Zurn # 5341 Zurn W.C. Flush Valve 1.28 Ga Zurn # Z6143AV-HET-7L-BG Zurn Urinal Flush Valve .125 GPM Zurn # Z6195AV-ULF-7L-BG Single Hole Metering Faucet, Chicago Model # 333-E2805-765PSHAB Floor Drain Zurn # Z451-2ZN-IP2-5B-P13(1/2") PLUMBING GENERAL DESCRIPTION Stiebel DHC-E3 Thermostatic Mixing Valve, Acorn Model # ST70-12 Valve Combo with Pressure Reducing Valve LF007M2-QT Copper (Std) Amtrol RP-10 Acorn #8121-LF - in the Chase Hose Reel With 5/8"x75' Garden Hose ELECTRICAL DESCRIPTION 100 amp Single Phase - 120/240 v Plug on (QOD)	1 lavatory 20 Circuits	

Interior Lights	W/C) Luminaire, Swoop Series SWP1212-OP-BRZ-OCC			15 Watts	
Lighting Control -Exterior-	Photo Cell Intermatic Photo Control #EK4336S				
Exterior Light	W/C) Luminaire, Swoop Series SWP-610-OP-BRZ 15 Watts		15 Watts		
Exterior Lights			10 Watts		
Chase Lights	C) Green AL-41L (small Chase) Waterproof			15 Watts	
	RECEPTACLES/SWITCHES, HEATERS, FANS, HVAC, LI	GHTED SIGNS		•	
ITEM	DESCRIPTION		LOCATION		
Receptacles	GFCI (Adjacent to Panel)				
Switches Single Pole	Single Pole (Adjacent to Panel)				
Switches By Pass	By Pass (To By Pass OCC Sensors)				
Emergency Light	Lithonia ELM2L Led 2 Head Led Emergency Light (Mechani	cal Room)			

EXHIBIT B




PROJECT REF#: 11955-3/26/2025-0

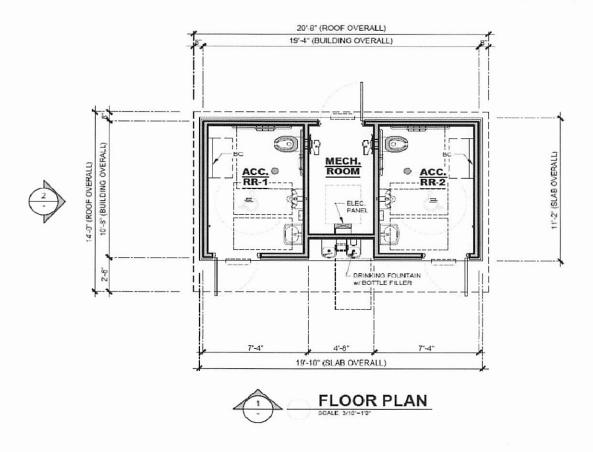

THIS CONCEPTUAL/ PRELIMINARY DESIGN, AND THE 3D RENDERING IS AN ARTISTIC INTERPRETATION OF THE DESIGN, IT IS NOT MEANT TO BE AN EXACT RENDITION OF THE FINISH PRODUCT. SOME ITEMS MAY NOT BE STANDARD AND FOR SUBJECT TO CHANGE DURING PROJECT DEVELOPMENT

PUBLIC MATERIAL IS THE EXCLUSIVE PROPERTY OF PUBLIC DRAWN BY: DRAWN BY: DRAWN BY: PROJECT: WINDY HILL PARK PROJECT: PROJECT: START PROJECT: PROJECT	A-1
Building Better Places To Co.s. WINDY HILL PARK PROJECT# START 3/26/2025 MARINA, CA PROJECT# START 3/26/2025 DATE: 3/26/2025 DATE: 3/26/2025 DATE: 3/26/2025	90 S

PROJECT REF#: 11955-3/26/2025-0

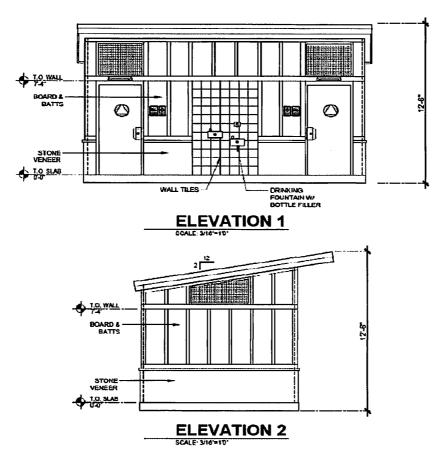

THE CONCEPTUAL/ PRELIMINARY DESIGN AND THE SO RENDERING IS AN ARTISTIC INTERPRETATION OF THE DESIGN, IT IS NOT MEANT TO BE AN EXACT RENDITION OF THE FIRSH PRODUCT. SOME ITEMS MAY NOT BE STANDARD AND / OR SUBJECT TO CHANGE DURING PROJECT DEVELOPMENT

PUBLIC F	SETTROME COUPANY THE BURDING ATERIAL IS THE BECLUSIVE PROPERTY OF PUBLIC	RESTROOM BOILDING	REVISION #	REVISION DATE: DRAWN DY:	SHEET/ A-2	
Building Better Praces To Con-	WINDY HILL PARK	PROJECT # 11955	START 3/26/2025 DATE:	WAX PERSON	/HOUR	
PH: 888-888-8000 Hart 888-888-3289	RETROOM SOMPANY.	-NOT FOR CONSTRUCTION - PRELIANARY DESIGN SPANNING ONLY - DO NOT SCALE, DIMENSIONS PRESIDE	1	DRAWN BY: EOR		<u> </u>







FLOOR PLAN

SCALE: NOT TO SCALE

THIS CONCEPTUAL/ PRELIMINARY DESIGN AND THE 3D RENDERING IS AN ARTISTIC INTERPRETATION OF THE DESIGN. IT IS NOT MEANT TO BE AN EXACT RENDITION OF THE FINISH PRODUCT. SOME ITEMS MAY NOT BE STANDARD AND/OR SUBJECT TO CHANGE DURING PROJECT DEVELOPMENT


PARK MARINA, CALIFORNIA WINDY HILL RESTROOM BUILDING



www.PublicRestroomCompany.com WRITTEN PERMISSION

MINDEN NEVADA 89423 COMPANY.
P: 888-888-2060 F: 888-888-1448

COPYRIGHT 2025, PUBLIC RESTROOM COMPANY THIS MATERIAL IS THE EXCLUSIVE PROPERTY OF PUBLIC RESTROOM COMPANY AND SHALL NOT BE REPRODUCED, USED OR DISCLOSED TO OTHERS EXCEPT AS AUTHORIZED BY THE 2587 BUSINESS PARKWAY OF PUBLIC RESTROOM

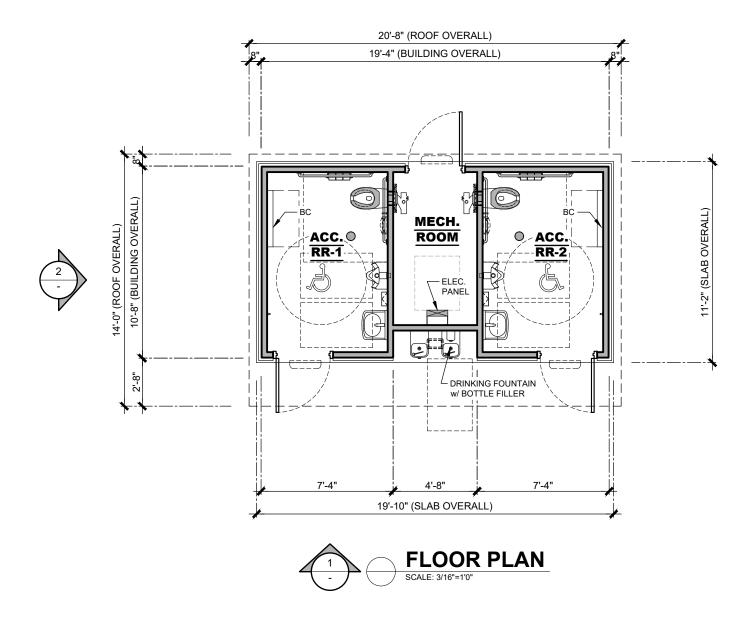

THIS CONCEPTUAL/ PRELIMINARY DESIGN AND THE 3D RENDERING IS AN ARTISTIC INTERPRETATION OF THE DESIGN. IT IS NOT MEANT TO BE AN EXACT RENDITION OF THE FINISH PRODUCT. SOME ITEMS MAY NOT BE STANDARD AND / OR SUBJECT TO CHANGE DURING PROJECT DEVELOPMENT



COPYRIGHT 2025, PUBLIC RESTROOM COMPANY THIS MATERIAL IS THE EXCLUSIVE PROPERTY OF PUBLIC RESTROOM COMPANY AND SHALL NOT BE REPRODUCED, USED, OR DISCLOSED TO OTHERS EXCEPT AS AUTHORIZED BY THE WRITTEN PERMISSION OF PUBLIC RESTROOM COMPANY

BUILDING TYPE:

UILDING TYPE:	RESTROOM BUILDING
ROJECT:	WINDY HILL PARK
	MARINA, CA

REVISION DATE:	SHEET#	
DRAWN BY:	A-1	
START 3/26/2025	MAX. PERSON / HO	


DRAWN BY: EOR


REVISION#

PROJECT #: 11955

SHEET# **A-2**

MAX. PERSON / HOUR:

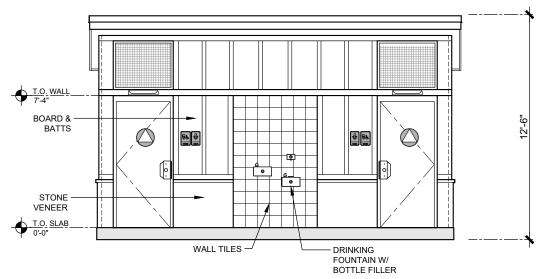

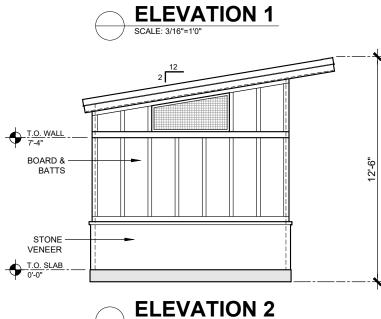

SCALE: 3/16"=1'0"

THIS CONCEPTUAL/ PRELIMINARY DESIGN AND THE 3D RENDERING IS AN ARTISTIC INTERPRETATION OF THE DESIGN. IT IS NOT MEANT TO BE AN EXACT RENDITION OF THE FINISH PRODUCT. SOME ITEMS MAY NOT BE STANDARD AND / OR SUBJECT TO CHANGE DURING PROJECT DEVELOPMENT



COPYRIGHT 2025, PUBLIC RESTROOM COMPANY THIS MATERIAL IS THE EXCLUSIVE PROPERTY OF PUBLIC RESTROOM COMPANY AND SHALL NOT BE REPRODUCED. USED, OR DISCLOSED TO OTHERS EXCEPT AUTHORIZED BY THE WITTEN PERMISSION OF PUBLIC RESTROOM COMPANY.

BUILDING TYPE:	RESTROOM BUILDING	REVISION#	REVISION DATE:
PROJECT:		-	DRAWN BY:
FROSECT.	WINDY HILL PARK	PROJECT #:	START 3/26/2025
	MARINA. CA	11955	DATE: 3/26/2025
	manna, va	11900	DRAWN BY: EOR

July 7, 2025 Item No. **10f(5)**

Honorable Mayor and Members of the Marina City Council

City Council Meeting of August 6, 2025

CITY COUNCIL TO CONSIDER ADOPTING RESOLUTION NO. 2025, APPROVING THE PURCHASE OF FIFTEEN (15) ADDITIONAL FLOCK LICENSE PLATE RECOGNITION CAMERAS AS PART OF THE MARINA POLICE DEPARTMENT'S EXPANSION OF THE CITY'S REAL-TIME CRIME CENTER (RTCC) NETWORK; AUTHORIZING THE CITY MANAGER TO EXECUTE AN AGREEMENT PURCHASING THE EQUIPMENT, SUBJECT TO FINAL REVIEW AND APPROVAL BY THE CITY ATTORNEY; AND AUTHORIZING THE FINANCE DIRECTOR TO MAKE NECESSARY ACCOUNTING AND BUDGETARY ENTRIES.

RECOMMENDATION:

It is recommended that the City Council adopt Resolution No. 2025- :

- 1. Approving the purchase and associated documentation for the acquisition of fifteen (15) additional Flock Falcon License Plate Recognition (LPR) cameras for the Marina Police Department, as an expansion of the existing contract with Flock Group, Inc.;
- 2. Authorizing the City Manager to execute an agreement to purchase the equipment, subject to final review and approval by the City Attorney; and
- 3. Authorize the Finance Director to make necessary accounting and budgetary entries.

BACKGROUND:

In 2023 the City Council approved the original purchase of 21 Flock Falcon LPR cameras to support the City's development of a Real-Time Crime Center (RTCC), aimed at enhancing public safety, expanding investigative capability, and promoting proactive law enforcement. These cameras have been strategically placed throughout the City.

The initial success of these cameras in aiding criminal investigations, deterring crime, and supporting regional law enforcement operations prompted the City Council to allocate funding in the FY 2025–2026 adopted budget for an additional 15 Flock cameras.

ANALYSIS:

The proposed expansion involves 15 new LPR camera units that will be fully integrated into the City's current Flock camera network. These additional placements are based on data-driven analysis identifying specific geographic gaps in visibility. All newly proposed sites have been vetted for public safety impact, jurisdictional clarity, and optimal coverage of key traffic corridors.

The procurement will occur under the terms of the **previously executed CA - Marina PD - Law Enforcement Agreement** dated November 29, 2023, and associated Expansion Agreement. The new order form explicitly confirms that:

"Customer understands that the previously executed agreement with Flock Safety shall govern this purchase order, and that any further purchase orders mutually accepted by the parties shall be subject to the terms and conditions previously agreed upon, which confirms that there are no differing terms of agreement other than those already accepted."

This ensures continuity of service, consistency in system architecture, and transparency in pricing and deployment.

Each camera includes:

- Solar-powered wireless deployment with cellular connectivity
- High-resolution imaging and vehicle LPR functionality
- Secure, CJIS-compliant 30-day data retention
- Real-time alerts on BOLO or hot list plates
- Full integration with Marina PD's investigative systems and RTCC platform

FISCAL IMPACT:

The total cost for the 15-camera expansion is \$45,000. The breakdown of the costs, including the one-time software upgrade is as follows:

Description	Qty	Unit Cost	Total
Flock Falcon LPR Cameras	15	\$3,000	\$45,000
Installation Cost	15	650	9,750
One-Time Software Upgrade (Supports all 36 cameras)	1	3,500	3,500
Subtotal			\$58,250
Less Discount on installation			(9,750)
Total Contract Amount			\$48,500

• Fiscal Year 2025-26 Cost: \$48,500.00

• **Total Annual Cost:** \$45,000.00

• **Billing Method:** Annual

• **Funding Source:** FY 2025–2026 City Council approved budget under Police Technology Enhancements

• **Procurement Compliance:** Aligned with previously approved contract. No new agreement is required.

The annual costs for the flock cameras have been incorporated into the Fiscal Year 2025-26 and Fiscal Year 2026-27 Budget. The impact to the current budget associated with the agreement is the additional \$3,500 for the software upgrades. It is anticipated that funding to support this additional amount will be available in the approved Police Department operating budget.

This order is subject to the terms and conditions outlined in the executed *CA - Marina PD - Law Enforcement Agreement* dated November 29, 2023. All terms regarding billing, service, usage, and renewal remain in effect.

CONCLUSION:

This request represents a strategic continuation of the City's public safety technology investment. With no changes to previously agreed contractual terms, this deployment will address existing surveillance gaps, integrate seamlessly into Marina's RTCC system, and offer enhanced visibility for law enforcement operations.

This request is submitted for City Council consideration and possible action.

Respectfully submitted,

Randy Hopkins Chief of Police City of Marina

REVIEWED/CONCUR:

Layne Long City Manager City of Marina

RESOLUTION NO. 2025-

A RESOLUTION OF THE CITY COUNCIL OF THE CITY OF MARINA APPROVING THE PURCHASE OF FIFTEEN (15) ADDITIONAL FLOCK LICENSE PLATE RECOGNITION CAMERAS AS PART OF THE MARINA POLICE DEPARTMENT'S EXPANSION OF THE CITY'S REAL-TIME CRIME CENTER (RTCC) NETWORK; AUTHORIZING THE CITY MANAGER TO EXECUTE AN AGREEMENT PURCHASING THE EQUIPMENT, SUBJECT TO FINAL REVIEW AND APPROVAL BY THE CITY ATTORNEY; AND AUTHORIZING THE FINANCE DIRECTOR TO MAKE NECESSARY ACCOUNTING AND BUDGETARY ENTRIES

WHEREAS, the City Council of the City of Marina previously authorized the purchase and deployment of twenty-one (21) Flock Falcon License Plate Recognition (LPR) cameras to support law enforcement operations, investigative capabilities, and community safety through the Real-Time Crime Center (RTCC) initiative; and

WHEREAS, the City Council allocated additional funding in the adopted FY 2025–2026 budget to expand this program by fifteen (15) additional LPR cameras based on demonstrated investigative value, proactive deterrence, and identified geographic coverage gaps; and

WHEREAS, the additional fifteen (15) LPR cameras will be procured under the terms and conditions of the previously executed "CA - Marina PD - Law Enforcement Agreement" dated November 29, 2023, which remains in full force and effect; and

WHEREAS, the expansion order form expressly acknowledges that all further purchase orders are governed by the existing agreement and contain no differing terms of agreement beyond those previously; and

WHEREAS, the total cost of the fifteen (15) cameras is Forty-Five Thousand Dollars (\$45,000.00), billed annually at a rate of Three Thousand Dollars (\$3,000.00) per unit, and the one-time cost associated with a software upgrade is Three Thousand Five Hundred Dollars (\$3,500.00); with the funding is identified in the approved FY 2025–2026 Police Department technology enhancement budget (Exhibit A); and

WHEREAS, this expansion aligns with the City's strategic public safety priorities, including expanded surveillance coverage, enhanced investigative response, and regional data-sharing.

NOW, THEREFORE, BE IT RESOLVED that the City Council of the City of Marina does hereby:

- 1. Approving the purchase and associated documentation for the acquisition of fifteen (15) additional Flock Falcon License Plate Recognition (LPR) cameras for the Marina Police Department, as an expansion of the existing contract with Flock Group, Inc.;
- 2. Authorize the City Manager to execute the Purchas Order, subject to final review and approval by the City Attorney; and
- 3. Authorize the Finance Director to make necessary accounting and budgetary entries.

PASSED AND ADOPTED by the City Council of the City of Marina at a regular meeting duly held on the 6^{th} day of August 2025, by the following vote:

AYES: COUNCIL MEMBERS:	
NOES: COUNCIL MEMBERS:	
ABSENT: COUNCIL MEMBERS:	
ABSTAIN: COUNCIL MEMBERS:	
	Bruce Delgado, Mayor
ATTEST:	
Anita Sharp, Deputy City Clerk	

Flock Safety + CA - Marina PD

Flock Group Inc. 1170 Howell Mill Rd, Suite 210 Atlanta, GA 30318

MAIN CONTACT: Lupe Wood lupe.wood@flocksafety.com 8325998244

frock safety



ORDER FORM

This order form ("Order Form") hereby incorporates and includes the terms of the previously executed agreement (the "Terms") which describe and set forth the general legal terms governing the relationship (collectively, the "Agreement"). The Terms contain, among other things, warranty disclaimers, liability limitations and use limitations.

This additional services Agreement will be effective when this Order Form is executed by both Parties (the "Effective Date")

Customer: Legal Entity Name:

CA - Marina PD

CA - Marina PD

Accounts Payable Email:

marinapdbilling@cityofmarina.org

211 Hillcrest Avenue Marina, California Address:

Initial Term: 12 Months Renewal Term: 12 Months

Payment Terms: Net 30

Annual Plan - First Year Invoiced at Signing. Billing Frequency:

Retention Period: 30 Days

Hardware and Software Products

Annual recurring amounts over subscription term

Item	Cost	Quantity	Total
Flock Safety Platform			\$48,500.00
Flock Safety Flock OS			
Enhanced LPR Upgrade	Included	1	Included
Flock Safety LPR Products			
Flock Safety LPR, fka Falcon	Included	15	Included

Professional Services and One Time Purchases

tem	Cost	Quantity	Total
One Time Fees			
Flock Safety Professional Services			
Professional Services - Standard Implementation Fee	\$0.00	15	\$0.00
		Subtotal Year 1:	\$48,500.00
		Annual Recurring Subtotal:	\$48,500.00
		Discounts:	\$9,750.00
		Estimated Tax:	\$0.00
		Control Total	649 500 00

Taxes shown above are provided as an estimate. Actual taxes are the responsibility of the Customer. This Agreement will automatically renew for successive renewal terms of the greater of one year or the length set forth on the Order Form (each, a "Renewal Term") unless either Party gives the other Party notice of non-renewal at least thirty (30) days prior to the end of the then-current term.

The Term for Flock Hardware shall commence upon first installation and validation, except that the Term for any Flock Hardware that requires selfinstallation shall commence upon execution of the Agreement. In the event a Customer purchases more than one type of Flock Hardware, the earliest Term start date shall control. In the event a Customer purchases software only, the Term shall commence upon execution of the Agreement.

Billing Schedule

Billing Schedule	Amount (USD)	
Year 1		
At Contract Signing	\$48,500.00	
Annual Recurring after Year 1	\$48,500.00	
Contract Total	\$48,500.00	

^{*}Tax not included

Discounts

Discounts Applied	Amount (USD)	
Flock Safety Platform	\$0.00	
Flock Safety Add-ons	\$0.00	
Flock Safety Professional Services	\$9,750.00	

Product and Services Description

Flock Safety Platform Items	Product Description		
Flock Safety LPR, fka Falcon	Law enforcement grade infrastructure-free (solar power + LTE) license plate recognition camera with Vehicle Fingerprint TM technology (proprietary machine learning software) and real-time alerts for unlimited users.		
Professional Services - Standard Implementation Fee	One-time Professional Services engagement. Includes site and safety assessment, camera setup and testing, and shipping and handling in accordance with the Flock Safety Standard Implementation Service Brief.		
Enhanced LPR Upgrade	The Enhanced LPR Package is a software add-on for any of the FlockOSTM tiers designed to help detectives and patrol officers conduct more efficient, informed, and collaborative investigations. Its advanced License Plate Recognition (LPR) features streamline investigations, providing officers with immediate access to essential information and improving communication within and across departments.		

FlockOS Features & Description

FlockOS Features	Description
Convoy Search	Unearth hidden connections by detecting suspect vehicles that frequently travel together. This tool is invaluable for investigating organized or serial crimes and identifying accomplices.
Visual Search	Transforms any digital photo into a potent investigative lead, enhancing evidence collection. Upload the image of a vehicle into FlockOS™ to initiate a reverse image search that will help you identify crucial suspect vehicle information and unlock dead-end investigations.
Multi Geo Search	Connects the dots between multiple crimes and crime scenes. Link a suspect vehicle to multiple incidents based on location, without needing a vehicle description or plate number.
Custom Hot List Attachments	The ability to add case notes, photos, reports, and other relevant case information to Custom Hot List Alerts
Custom Hot List Deconfliction	Allows Flock Safety users to identify overlapping investigations within their agency and within other law enforcement agencies and provide the contact information of opted-in parties to facilitate collaboration.
Unlimited Vehicle Description Alerts	Users can set up and receive notifications for suspect vehicles based on body type, make, color, location and timeframe. Notifications are sent via app, SMS or email when a vehicle matching the predetermined criteria passes a camera in your organization's network.

By executing this Order Form, Customer represents and warrants that it has read and agrees to all of the terms and conditions contained in the previously executed agreement.

The Parties have executed this Agreement as of the dates set forth below.

FLOCK GROUP, INC.	Customer: CA - Marina PD	Customer: CA - Marina PD	
Ву:	Ву:		
Mark Smith	Name:		
Title:	Title:		
Date:	Date:		
	PO Number:		

July 14, 2025 Item No. <u>10g(1)</u>

Honorable Mayor and Members of the Marina City Council

City Council Meeting of August 6, 2025

CITY COUNCIL CONSIDER ADOPTING RESOLUTION NO. 2025-, APPROVING THE EXPANDED LEARNING OPPORTUNITIES AGREEMENT BETWEEN THE CITY OF MARNIA AND MONTEREY PENINSULA UNIFIED SCHOOL DISTRICT

RECOMMENDATION: It is recommended that the City Council consider:

1. Adopt Resolution No. 2025-, authorizing the City Manager to finalize and enter into an Expanded Learning Opportunities Agreement between the City of Marina (City) and Monterey Peninsula Unified School District (MPUSD), subject to approval by the City Attorney. ("EXHIBIT A")

BACKGROUND:

Derived from Assembly Bill (AB) 130, California Education Code (EC) Section 46120 established the program plan and funding for the Expanded Learning Opportunities Program (ELO-P)

The Expanded Learning Opportunities Program (ELO-P) provides funding for afterschool and summer school enrichment programs for transitional kindergarten through twelfth grade.

"Expanded learning" means before school, after school, summer, or intersession learning programs that focus on developing the academic, social, emotional, and physical needs and interests of pupils through hands-on, engaging learning experiences. It is the intent of the Legislature that expanded learning programs are pupil-centered, results driven, include community partners, and complement, but do not replicate, learning activities in the regular school day and school year.

MPUSD does not have adequate facilities or staffing to meet the requirements of the Expanded Learning Opportunity for all enrolled students.

ANALYSIS:

In August 2024, MPUSD approached City staff to determine the viability of the Recreation & Cultural Services Department administering the ELO-P by utilizing existing City facilities, infrastructure, and staff associated with the After School Program at the Rocky Han Community Center. After several meetings to discuss the requirements, details, and logistics of the program, both parties agreed that the City has the capacity to administer the ELO-P program as an Independent Contractor.

The intent of the proposed agreement is to ensure the safety of children; alignment with the ELO-P fiscal allocation requirements set forth by the State of California; support of the school day curriculum; successful operation following established policies and procedures; strong financial operations, communication, and coordination between MPUSD and the City.

In January 2025, MPUSD approached City staff to implement the ELO-P program at the Marina Teen Center for sixth through twelfth grades due to the success of the program at the Marina Youth Center. The agreement was approved by City Council in February 2025 and implemented March 1, 2025

Program components include literacy and enrichment activities, physical activity, and an afternoon snack in a safe environment that promotes emotional wellness and relationship building. These are areas of strength within the Recreation & Cultural Services Department that will enhance the positive impacts for youth participating in the program.

It is also intended to ensure continued successful student performance through a collaborative relationship among Olson, Marina Vista, JC Crumpton elementary schools, Los Arboles Middle School and the City.

FISCAL IMPACT:

MPUSD agrees to pay the City \$100 per student per month for the administration of the ELO-P. The City's afterschool program is already meeting all of the requirements of the agreement, including staff to student ratios, therefore there are no additional expenses to administer the ELO-P agreement.

CONCLUSION:

This request is submitted for City Council consideration and possible action.

Respectfully submitted,

Andrea Diallo Recreation Manager | City of Marina Recreation & Cultural Services Department

REVIEWED/CONCUR:

Layne Long
City Manager
City of Marina

RESOLUTION NO. 2025-

A RESOLUTION OF THE CITY COUNCIL OF THE CITY OF MARINA APPROVING THE EXPANDED LEARNING OPPORTUNITIES AGREEMENT BETWEEN THE CITY OF MARINA AND THE MARINA PENINSULA SCHOOL DISTRICT.

WHEREAS, the Monterey Peninsula School District is seeking an independent contractor to administer the Expanded Learning Opportunity Program for Olson, Marina Vista, JC Crumpton and Los Arboles students for the 2025-2026 academic year; and

WHEREAS, the City of Marina has the facilities, infrastructure, and staffing to meet the requirements of the ELO-P; and

WHEREAS, there are no foreseeable additional expenses to administering the ELO-P; and

WHEREAS, the estimated revenue for the Department is approximately \$80,000.

NOW, THEREFORE, BE IT RESOLVED, That the City Council of the City of Marina do hereby:

1. Authorize the City Manager to finalize and execute the Expanded Learning Opportunities Agreement between the City of Marina and Monterey Peninsula School District, subject to approval by the City Attorney.

PASSED AND ADOPTED, by the City Council of the City of Marina at a regular meeting adult held on the 6th day of August 2025, by the following vote:

AYES: COUNCIL MEMBERS:	
NOES: COUNCIL MEMBERS:	
ABSENT: COUNCIL MEMBERS:	
ABSTAIN: COUNCIL MEMBERS:	
	Buce C. Delgado, Mayo
ATTEST:	
Anita Sharp, Deputy City Clerk	

\$MONTEREY PENINSULA UNIFIED SCHOOL DISTRICT INDEPENDENT CONTRACTOR SERVICES AGREEMENT Consultants/Contracted Services

GENERAL INFORMATION:
School/Department:MPUSD- Expanded Learning Opportunities
Budget Class:
District Contact Person:Tony Sanchez
Budget Approval:
Contractor:City of Marina- Youth Center
Contractor's Contact Person:Andrea Diallo
Contractor's Taxpayer Identification #: or SSN:
Requisition #:
This Independent Contractor Services Agreement ("Agreement") is made and entered into effective August 6_, 2025 (the "Effective Date"), by and between the Monterey Peninsula School District ("District") and City of Marina- Youth Center ("Contractor"). District and Contractor may
each be referred to as "Party" or together as the "Parties."
1. Contractor Services. Contractor agrees to provide the following services to District (collectively, the "Services"):
(SEE ATTACHED PROPOSAL/SCOPE OF WORK at Attachment A)
(SEE ATTACHED MPUSD Policies and Procedures at Exhibit A)

- 2. **Contractor Qualifications.** Contractor represents and warrants to District that Contractor and all of Contractor's employees, agents or volunteers (the "Contractor Parties") have in effect and shall maintain in full force throughout the Term of this Agreement all licenses, credentials, permits and any other qualifications required by law to perform the Services and to fully and faithfully satisfy all of the terms set forth in this Agreement. Contractor and any Contractor Parties performing Services shall be competent to perform those Services.
- 3. **Term.** This Agreement shall begin on __August 6, 2025_, and shall terminate upon completion of the Services, but no later than __June 6, 2026_ ("Term"), except as otherwise stated in Paragraph 4 below. The dates of service include regular school calendar days (180 days) and exclude holidays and school breaks. There shall be no extension of the Term of this Agreement without the express written consent of the Parties. Written notice by the District Superintendent or designee shall be sufficient to stop further performance of the Services by Contractor or the Contractor Parties. In the event of early termination, Contractor shall be paid for satisfactory Services provided to the date of termination. Upon payment by District, District shall be under no further obligation to Contractor, monetarily or otherwise, and District may proceed with the Services in any manner District deems proper.
- 4. **Termination.** Either Party may terminate this Agreement at any time by giving thirty (30) days advance written notice to the other Party, however the Parties may agree in writing to a shorter notice period. Notwithstanding the foregoing, District may terminate this Agreement at any time by giving written notice to Contractor if: (1) Contractor materially breaches any of the

terms of this Agreement; (2) any act or omission by Contractor or the Contractor Parties exposes District to potential liability or may cause an increase in District's insurance premiums; (3) Contractor is adjudged a bankrupt; (4) Contractor makes a general assignment for the benefit of creditors; (5) a receiver is appointed because of Contractor's insolvency; or (6) or Contractor Parties fail to comply with or make material representations as to the fingerprinting, criminal background check, and/or tuberculosis certification sections of this Agreement. Such termination shall be effective immediately upon Contractor's receipt of said notice.

- 5. **Payment.** District agrees to pay Contractor at the rate of \$[100] per student per month ("Rate") for Services satisfactorily performed. The Rate shall not be increased by Contractor over the course of this Agreement. Total fees (the "Fee") paid by District to Contractor shall not exceed __\$80,000__. Any work performed by Contractor in excess of the Fee shall not be compensated. District agrees to pay Contractor, up to the maximum amount provided herein, within sixty (60) days of receipt of a detailed invoice from Contractor, which shall include any additional supporting documentation reasonably requested by District.
- 5.1 **Incidental Expenses**. In addition to the above Fee, District shall reimburse Contractor for incidental expenses ("Incidental Expenses") as follows:
 - a. Lodging: Actual cost of single occupancy. Not to exceed \$N/A per night. (Receipt required).
 - b. Meals: Reimbursement limited to current rate for District employees.
 - c. Travel: Contractor shall not be reimbursed for travel costs within Monterey County. Other travel costs to be reimbursed at the current allowable IRS rate.

Contractor's total reimbursement for Incidental Expenses shall not exceed \$ N/A .

6.	California Residency. Contractor is a resident of the State of California.
X_{-}	YESNO
If "I	NO", Contractor shall complete and attach California Form 590-Witholding Exemption
Cert	ificate.

7. **Indemnity.** Contractor shall defend, indemnify, and hold harmless District and its agents, representatives, officers, consultants, employees, Board of Education, and members of the Board of Education (collectively, the "District Parties"), from and against any and all claims, demands, liabilities, damages, losses, suits and actions, and expenses (including, but not limited to attorney fees and costs including fees of consultants) of any kind, nature and description (collectively, the "Claims") directly or indirectly arising out of, connected with, or resulting from any act, error, omission, negligence, or willful misconduct of Contractor, the Contractor Parties or their respective agents, subcontractors, employees, material or equipment suppliers, invitees, or licensees in the performance of or failure to perform Contractor's obligations under this Agreement, including, but not limited to Contractor's or the Contractor Parties' use of the site, Contractor's or the Contractor Parties' performance of the Services, Contractor's or the Contractor Parties' breach of any of the representations or warranties contained in this Agreement, or for injury to or death of persons or damage to property or delay or damage to the District Or the District Parties. Such obligation shall not be construed to negate, abridge, or

reduce other rights or obligations of indemnity, which would otherwise exist as to a Party, person, or entity described in this Paragraph. The indemnification provided for in this Section 7 includes, without limitation to the foregoing, claims that may be made against District by any taxing authority asserting that an employer-employee relationship exists by reason of this Agreement, and any claims made against District alleging civil rights violations by Contractor or Contractor Parties under the California Fair Employment and Housing Act ("FEHA").

- 8. **Equipment and Materials**. Contractor at its sole cost and expense shall provide and furnish all tools, labor, materials, equipment, transportation services, and any other items (collectively, "Equipment") which are required or necessary to perform the Services in a manner which is consistent with generally accepted standards of the profession for similar services. Notwithstanding the foregoing, District shall not be responsible for any damages to persons or property as a result of the use, misuse or failure of any Equipment used by Contractor of the Contractor Parties, even if such Equipment is furnished, rented or loaned to Contractor or the Contractor Parties by District. Furthermore, any Equipment or workmanship that does not conform to the regulations of this Agreement may be rejected by District and in such case must be promptly remedied or replaced by Contractor at no additional cost to District and subject to District's reasonable satisfaction.
- 9. Insurance. Without in any way limiting Contractor's liability or indemnification obligations set forth in Paragraph 7 above, Contractor shall secure and maintain throughout the Term of this Agreement the following insurance: (i) comprehensive general liability insurance with limits of not less than \$1,000,000 (One Million Dollars) each occurrence and \$2,000,000 (Two Million Dollars) in the aggregate; (ii) commercial automobile liability insurance with limits not less than \$1,000,000 each per accident; (iii) worker's compensation insurance as required by Labor Code section 3200, et seq., if applicable; and (iv) employer's liability insurance with limits of not less than \$1,000,000 per accident, disease, and annual aggregate; and neither Contractor nor any of the Contractor Parties shall commence performing any portion of the Services until all required insurance has been obtained and certificates indicating the required coverages have been delivered to and approved by District. The liability insurance provided as a requirement of this Agreement must not contain any exclusions and/or limitations of coverage for mental, physical, emotional and/or sexual abuse, including molestation. All insurance policies shall include an endorsement stating that District and District Parties are named additional insureds. All of the policies shall be amended to provide that the insurance shall not be suspended, voided, canceled, reduced in coverage or in limits except after thirty (30) days' prior written notice has been given to District. If any of the required insurance is not reinstated, District may, at its sole option, terminate this Agreement. All of the policies shall also include an endorsement stating that it is primary to any insurance or self-insurance maintained by District and shall waive all rights of subrogation against District and/or the District Parties. A copy of the declarations page of Contractor's insurance policies shall be attached to this Agreement as proof of insurance.
- 10. **Independent Contractor Status.** Contractor, in the performance of this Agreement, shall be and act as an independent contractor. Contractor is engaged in an independently established trade, occupation, or business to provide the Services required by this Agreement and is hereby retained to provide specialized services for District that are outside the usual course of District's

business. Contractor is free from the control and direction of District in connection with the manner in which it provides the Services to District Contractor understands and agrees that s/he and the Contractor Parties shall not be considered officers, employees, agents, partners, or joint ventures of District, and are not entitled to benefits of any kind or nature normally provided to District employees and/or to which District's employees are normally entitled.

- 11. **Taxes.** All payments made by District to Contractor pursuant to this Agreement shall be reported to the applicable federal and state taxing authorities as required. District will not withhold any money from compensation payable to Contractor, including FICA (social security), state or federal unemployment insurance contributions, or state or federal income tax or disability insurance. Contractor shall assume full responsibility for payment of all federal, state and local taxes or contributions, including unemployment insurance, social security and income taxes with respect to Contractor and the Contractor Parties and otherwise in connection with this Agreement.
- 12. **Fingerprinting/Criminal Background Investigation Certification.** Contractor and Contractor Parties shall at all times comply with the fingerprinting and criminal background investigation requirements of the California Education Code ("Education Code") section 45125.1. Before performing any Services, Contractor shall execute and return the District's Fingerprinting Notice and Acknowledgement form and the required Certification, attached to this Agreement as **Attachment B**.

Contractor further agrees and acknowledges that if at any time during the Term of this Agreement Contractor learns or becomes aware of additional information which differs in any way from the information learned or provided pursuant to Section 45125.1, or Contractor or Contractor Parties add personnel who will provide Services under this Agreement, Contractor shall immediately notify District and prohibit any new personnel from interacting with District students until the fingerprinting and background check requirements have been satisfied and District determines whether any interaction is permissible.

- 13. **Tuberculosis Certification.** Contractor and the Contractor Parties shall at all times comply with the tuberculosis ("TB") certification requirements of Education Code section 49406. Accordingly, by checking the applicable boxes below, Contractor hereby represents and warrants to District the following:
 - A. Contractor and Contractor Parties will have **only have limited or no contact** (as determined by District) with District students at all times during the Term of this Agreement.
 - B. X Contractor and Contractor Parties will have **more than limited contact** (as determined by District) with District students during the Term of this Agreement and, at no cost to District, have received a TB test or risk assessment in full compliance with the requirements of Education Code section 49406:

[Attach and sign additional pages, as need	ded.]
--	-------

Contractor shall maintain on file the certificates showing that Contractor and Contractor Parties was examined and found free from active TB. These forms shall be regularly maintained and updated by Contractor and shall be available to District upon request or audit.

Contractor further agrees and acknowledges that all new personnel hired by Contractor and Contractor Parties after the Effective Date who will provide Services under this Agreement are subject to the TB certification requirements of Education Code section 49406 and shall be prohibited from having any contact with District students until those TB certification requirements have been satisfied and District determines whether any such contact is permissible.

- 14. **COVID-19 and Other Contagious Diseases**. During the Services, the Contractor and the Contractor Parties shall comply with all applicable legal, contractual, and local government requirements related to the to prevention of the transmission of COVID-19 and other contagious diseases, including "social distancing," masks, and hygiene as may be ordered by the State or local authorities.
- 15. Confidential Information. All District information disclosed to Contractor during the course of performance of the Services under this Agreement shall be treated as confidential and shall not be disclosed to any other persons or parties except as authorized by District or required by law. Contractor shall maintain the confidentiality of and protect from unauthorized disclosure, any and all individual student information received from the District, including but not limited to student names and other identifying information. Contractor shall not use such student information for any purpose other than carrying out the obligations under this Agreement. Upon termination of this Agreement, Contractor shall turn over to District all educational records related to the Services provided to any District student pursuant to this Agreement.
- 16. **Reports**. Contractor shall maintain complete and accurate records with respect to the Services rendered and the costs incurred under this Agreement, including records with respect to any payments to employees and subcontractors. All such records shall be prepared in accordance with generally accepted accounting procedures. Upon request, Contractor shall make such records available to District for the purpose of auditing and copying such records for a period of five years from the date of final payment under this Agreement.
- 17. **Ownership of Documents**. All plans, studies, drawings, calculations, reports, specifications, estimates, and other documents or any other works of authorship fixed in any tangible medium of expression, including but not limited to physical drawings, data magnetically or otherwise recorded on computer disks, or other writings prepared or caused to be prepared by the Contractor under this Agreement ("Documents") shall be and shall remain the property of the District for all purposes, not only as they relate or may relate to the Services but as they relate or may relate to any other project. Contractor will provide the District with a complete set of Documents, and will retain, on the District's behalf, the originals or reproducible copies of all

Documents, however stored, in the Contractor's files for a period of no less than fifteen (15) years. Contractor shall promptly make available to District any original documents it has retained under this Agreement upon request by the District.

- 18. **Assignment/Successors and Assigns.** Contractor shall not assign or transfer by operation of law or otherwise any or all of its rights, burdens, duties or obligations under this Agreement without the prior written consent of District. Subject to the foregoing, this Agreement shall be binding on the heirs, executors, administrators, successors, and assigns of the respective Parties.
- 19. **Severability.** If any provision of this Agreement shall be held invalid or unenforceable by a court of competent jurisdiction, such holding shall not invalidate or render unenforceable any other provision of this Agreement.
- 20. **Amendments.** The terms of this Agreement shall not be waived, altered, modified, supplemented or amended in any manner whatsoever except by written agreement signed by both Parties.
- 21. **Governing Law.** This Agreement shall be governed by and construed in accordance with the laws of the State of California, excluding its choice of law rules. Any action or proceeding seeking any relief under or with respect to this Agreement shall be brought solely in the Superior Court of the State of California for the County of Monterey, subject to transfer of venue under applicable State law, provided that nothing in this Agreement shall constitute a waiver of immunity to suit by the District.
- 22. **Written Notice.** Written notice shall be deemed to have been duly served if delivered by personal service, regular mail, overnight mail with proof of delivery, facsimile with proof of transmission, or email provided receipt is acknowledged at the address, fax number, or email address located next to the Party signatures below, or if delivered at or sent by registered or certified mail to the last business address known to the person who sends the notice.
- 23. Compliance with Law. Each and every provision of law and clause required by law to be inserted into this Agreement shall be deemed to be inserted herein and this Agreement shall be read and enforced as though it were included therein. Contractor shall comply with all applicable federal, state, and local laws, rules, regulations and ordinances, including but not limited to fingerprinting under Education Code section 45125.1, confidentiality of records, Education Code section 49406 and others. Contractor agrees that it shall comply with all legal requirements for the performance of duties under this Agreement and that failure to do so shall constitute material breach.
- 24. **Non-Discrimination.** There shall be no unlawful discrimination in the contracting of persons under this Agreement because of race, color, national origin, age, ancestry, religion, sex, or sexual orientation of such persons. Contractor and Contractor Parties shall comply with all state and federal laws regarding non-discrimination.
- 25. Attorney Fees. If any legal action is taken to enforce the terms of this Agreement, the

prevailing Party shall be entitled to recover reasonable attorneys' fees and other reasonable costs and expenses incurred in connection with that legal action.

- 26. **Liability of District.** Notwithstanding anything stated herein to the contrary, District shall not be liable for any special, consequential, indirect or incidental damages, including but not limited to lost profits in connection with this Agreement.
- 27. **Time.** Time is of the essence to this Agreement.
- 28. **Waiver.** No delay or omission by District in exercising any right under this Agreement shall operate as a waiver of that or any other right and no single or partial exercise of any right shall preclude the District from any or further exercise of any right or remedy.
- 29. **Entire Agreement.** This Agreement is intended by the Parties as the final expression of their agreement with respect to such terms as are included herein and as the complete and exclusive statement of its terms and may not be contradicted by evidence of any prior agreement or of a contemporaneous oral agreement, nor explained or supplemented by evidence of consistent additional terms
- 30. **Ambiguity.** The Parties to this Agreement, and each of them, hereby represent that the language contained herein is to be construed as jointly proposed and jointly accepted, and in the event of any subsequent determination of ambiguity, all Parties shall be treated as equally responsible for such ambiguity.
- 31. **Execution of Other Documents.** The Parties to this Agreement shall cooperate fully in the execution of any and all other documents and in the completion of any additional actions that may be necessary or appropriate to give full force and effect to the terms and intent of this Agreement.
- 32. **Execution in Counterparts.** This Agreement may be executed in counterparts such that the signatures may appear on separate signature pages. A copy, facsimile, or an original, with all signatures appended together, shall be deemed a fully executed Agreement.
- 33. **Warranty of Authority**. The persons who have signed this Agreement warrant that they are legally authorized to do so on behalf of the respective Parties, and by their signatures to bind the respective Parties to this Agreement.

[Signatures follow on next page]

DISTRICT: MONTEREY PENINSULA	CONTRACTOR:	
UNIFIED SCHOOL DISTRICT	City of Marina- Youth Center	
By:	By:	
Name: Ryan Altemeyer	Name: Layne Long	
Title: Associate Superintendent/CBO	Title: City Manager	
Date:	Date:	
Address for District Notices: 700 Pacific Street	Address for Contractor Notices:	
Monterey, CA 93942		
Fax:	Fax:	
Email:	Email:	
Attn: Business Services	Attn: Recreation & Cultural Services Dept.	

ATTACHMENT A
Proposal/Scope of Work
[to be attached]

Attachment EXHIBIT A

This Exhibit sets forth the policies, protocols, and procedures under which the Monterey Peninsula School District and Program Partners will interact. It outlines shared objectives, roles, and responsibilities to foster a safe, effective, and compliant after school program. The scope of this Exhibit includes, but is not limited to:

- Ensuring ELO program compliance with CDE and Federal Grants mandates
- Enhancing educational opportunities through community collaboration
- Ensuring the protection of student and staff welfare
- Aligning community activities with district values and regulatory requirements
- **1. Attendance Policy** All participants in programs facilitated by an ELO program partner must comply with MPUSD's ELO attendance protocol.
 - **1.1.** Upon arrival after school, students are required to check into the ELO program (time and date stamp) using the District's attendance software system.
 - **1.2.** Upon departure from the ELO program, students are checked out via the digital attendance system by an authorized adult (e.g., a parent, guardian, or designated ELO program representative)
 - **1.2.1.** An authorized adult must provide a valid signature (or an approved digital equivalent) upon check out each day.
 - **1.3.** Timely records of attendance, including absences and early releases from the ELO program, will be maintained.
 - 1.3.1. Parent Pick-Up Policy: A regularly updated list of authorized pick-up persons will be maintained at the school campus, and all pick-ups must follow the check-out process. When releasing a student, staff must verify the identity of the parent or authorized guardian using pre-established procedures. A secure, designated pick-up area should be utilized, and any alternative pick-up arrangements or delays must be pre-approved by the site lead. In emergencies or unforeseen circumstances, specific protocols—such as emergency contact procedures and temporary supervised holding areas— need to be established to ensure children's safety.
 - **1.3.2. Early Release procedure**: The ELO program runs each day school is in session from school dismissal until 6:00pm. Any student checked out before 5:30 is considered "Early Release" and requires the guardian to indicate the reason for the Early Release with one of the following approved Early Release Codes (ERC):
 - 1. **Other On-Campus Activity** (Athletics, Clubs, Tutoring, etc.)
 - 2. Family Needs/Emergency

- 3. **Appointment** (Medical, Dental, Counseling, etc.)
- 4. Child Injury/Accident
- 5. Student Walking (Daylight Savings)/Transportation Issues
- 6. **Off-Campus Activity** (Girl Scouts, Tutoring, Athletics, etc.)
- **1.3.3.** The ER Code must be provided at the time of student pick up by the authorized adult
- **1.3.4.** Students who are regularly picked up early (more than 2 times a week or 8 times a month) must complete an <u>Early Release form</u> with a parent/ guardian signature to be kept on file at the school site.
- 2. Records Keeping The School District requires meticulous maintenance of all attendance, incident, and related records generated by our community partner programs. These records, including but not limited to sign-in/out logs and incident reports, behavior reports, etc. must be stored securely in compliance with district data protection policies and federal FERPA regulations. Access to these records is restricted to authorized personnel only. Regular audits will be conducted by the Program Director or Manager to verify that records are complete, accurate, and secure. Community Partners are responsible for training their personnel on proper record-keeping procedures and ensuring that all documentation meets the established standards.

3. Auditing and Reporting:

- **3.1.** The School District reserves the right to audit program activities and records related to the engagement with Community Partners.
- **3.2.** Any discrepancies or issues discovered during audits shall be promptly addressed and corrected. Reoccurring discrepancies and records incorrectly kept may result in delay of payments and processing invoices, and potentially termination of contract services.

4. Nutritional Services

- **4.1.** Nutritional snacks and meals are provided as part of the School district ELO program and follow California State nutritional guidelines.
 - **4.1.1.** Snack and meals (when applicable) must be offered daily to each student
 - 4.1.2. When applicable, snack orders must be sent to the ELO district office at least two weeks before they are needed to ensure the order can be filled. Snack orders must be reviewed and approved by ELO administrative staff.
 - **4.1.3.** Accurate records of snacks and meals distributed must be kept each day and recorded as part of the attendance record.

ATTACHMENT B

Fingerprinting Notice and Acknowledgment (Non-Construction Contracts)

FINGERPRINTING NOTICE AND ACKNOWLEDGEMENT FOR CONTRACTS OTHER THAN CONSTRUCTION CONTRACTS

(Education Code Section 45125.1)

Other than business entities performing construction, reconstruction, rehabilitation, or repair who have complied with Education Code section 45125.2, business entities entering into contracts with the District must comply with Education Code sections 45125.1. Such entities are responsible for ensuring full compliance with the law and should therefore review all applicable statutes and regulations. The following information is provided simply to assist such entities with compliance with the law:

- 1. You (as a business entity) shall ensure that each of your employees who interacts with pupils outside of the immediate supervision and control of the pupil's parent or guardian or a school employee has a valid criminal records summary as described in Education Code section 44237. (Education Code §45125.1(a).) You shall do the same for any other employees as directed by the District. (Education Code §45125.1(c).) When you perform the criminal background check, you shall immediately provide any subsequent arrest and conviction information it receives to the District pursuant to the subsequent arrest service. (Education Code §45125.1(a).)
- 2. You shall not permit an employee to interact with pupils until the Department of Justice has ascertained that the employee has not been convicted of a felony as defined in Education Code section 45122.1. (Education Code §45125.1(e).) See the lists of violent and serious felonies in *Attachment B-1* to this Notice.
- 3. Prior to performing any work or services under your contract with the District, and prior to being present on District property or being within the vicinity of District pupils, you shall certify in writing to the District under the penalty of perjury that neither the employer nor any of its employees who are required to submit fingerprints, and who may interact with pupils, have been convicted of a felony as defined in Education Code section 45122.1, and that you are in full compliance with Education Code section 45125.1. (Education Code §45125.1(f).) For this certification, you shall use the form in *Attachment B-2* to this Notice.
- 4. If you are providing the above services in an emergency or exceptional situation, you are not required to comply with Education Code section 45125.1, above. An "emergency or exceptional" situation is one in which pupil health or safety is endangered or when repairs are needed to make a facility safe and habitable. The District shall determine whether an emergency or exceptional situation exists.

(Education Code §45125.1(b).)

5. If you are an individual operating as a sole proprietor of a business entity, you are considered an employee of that entity for purposes of Education Code section 45125.1, and the District shall prepare and submit your fingerprints to the Department of Justice as described in Education Code section 45125.1(a). (Education Code §45125.1(h).)

I, as	["owner" or officer title] of	_City of Marina- Youth Center
[business entity], have	read the foregoing and agree that	City of Marina- Youth Center
[business entity] will con	mply with the requirements of Ed	ucation Code §45125.1 as applicable
including submission of	the certificate mentioned above.	
C		

Dated: _____

Name:

Signature:

Title: _____

• Not Applicable

ATTACHMENT B-1

Violent and Serious Felonies

Under Education Code sections 45122.1 and 45125.1, no employee of a contractor or subcontractor who has been convicted of or has criminal proceedings pending for a violent or serious felony may come into contact with any student. A violent felony is any felony listed in subdivision (c) of Section 667.5 of the Penal Code. Those felonies are presently defined as:

- (1) Murder or voluntary manslaughter.
- (2) Mayhem.
- (3) Rape as defined in paragraph (2) or (6) of subdivision (a) of Section 261 or paragraph (1) or (4) of subdivision (a) of Section 262.
- (4) Sodomy as defined in subdivision (c) or (d) of Section 286.
- (5) Oral copulation as defined in subdivision (c) or (d) of Section 288a.
- (6) Lewd or lascivious act as defined in subdivision (a) or (b) of Section 288.
- (7) Any felony punishable by death or imprisonment in the state prison for life.
- (8) Any felony in which the defendant inflicts great bodily injury on any person other than an accomplice which has been charged and proved as provided for in Section 12022.7, 12022.8, or 12022.9 on or after July 1, 1977, or as specified prior to July 1, 1977, in Sections 213, 264, and 461, or any felony in which the defendant uses a firearm which use has been charged and proved as provided in subdivision (a) of Section 12022.3, or Section 12022.5 or 12022.55.
- (9) Any robbery.
- (10) Arson, in violation of subdivision (a) or (b) of Section 451.
- (11) Sexual penetration as defined in subdivision (a) or (j) of Section 289.
- (12) Attempted murder.
- (13) A violation of Section 18745, 18750, or 18755.
- (14) Kidnapping.
- (15) Assault with the intent to commit a specified felony, in violation of Section 220.
- (16) Continuous sexual abuse of a child, in violation of Section 288.5.
- (17) Carjacking, as defined in subdivision (a) of Section 215.
- (18) Rape, spousal rape, or sexual penetration, in concert, in violation of Section 264.1.
- (19) Extortion, as defined in Section 518, which would constitute a felony violation of Section 186.22 of the Penal Code.
- (20) Threats to victims or witnesses, as defined in Section 136.1, which would constitute a felony violation of Section 186.22 of the Penal Code.
- (21) Any burglary of the first degree, as defined in subdivision (a) of Section 460, wherein it is charged and proved that another person, other than an accomplice, was present in the residence during the commission of the burglary.
- (22) Any violation of Section 12022.53.
- (23) A violation of subdivision (b) or (c) of Section 11418.

A serious felony is any felony listed in subdivision (c) Section 1192.7 of the Penal Code. Those felonies are presently defined as:

(1) Murder or voluntary manslaughter; (2) Mayhem; (3) Rape; (4) Sodomy by force, violence, duress, menace, threat of great bodily injury, or fear of immediate and unlawful bodily injury on the victim or another person; (5) Oral copulation by force, violence, duress, menace, threat of great bodily injury, or fear of immediate and unlawful bodily injury on the victim or another person; (6) Lewd or lascivious act on a child under the age of 14 years; (7) Any felony punishable by death or imprisonment in the state prison for life; (8) Any felony in which the defendant personally inflicts great bodily injury on any person, other than an accomplice, or any felony in which the defendant personally uses a firearm; (9) Attempted murder; (10) Assault with intent to commit rape, or robbery; (11) Assault with a deadly weapon or instrument on a peace officer; (12) Assault by a life prisoner on a non-inmate; (13) Assault with a deadly weapon by an inmate; (14) Arson; (15) Exploding a destructive device or any explosive with intent to injure; (16) Exploding a destructive device or any explosive causing bodily injury, great bodily injury, or mayhem; (17) Exploding a destructive device or any explosive with intent to murder; (18) Any burglary of the first degree; (19) Robbery or bank robbery; (20) Kidnapping; (21) Holding of a hostage by a person confined in a state prison; (22) Attempt to commit a felony punishable by death or imprisonment in the state prison for life; (23) Any felony in which the defendant personally used a dangerous or deadly weapon; (24) Selling, furnishing, administering, giving, or offering to sell, furnish, administer, or give to a minor any heroin, cocaine, phencyclidine (PCP), or any methamphetamine-related drug, as described in paragraph (2) of subdivision (d) of Section 11055 of the Health and Safety Code, or any of the precursors of methamphetamines, as described in subparagraph (A) of paragraph (1) of subdivision (f) of Section 11055 or subdivision (a) of Section 11100 of the Health and Safety Code; (25) Any violation of subdivision (a) of Section 289 where the act is accomplished against the victim's will by force, violence, duress, menace, or fear of immediate and unlawful bodily injury on the victim or another person; (26) Grand theft involving a firearm; (27)carjacking; (28) any felony offense, which would also constitute a felony violation of Section 186.22; (29) assault with the intent to commit mayhem, rape, sodomy, or oral copulation, in violation of Section 220; (30) throwing acid or flammable substances, in violation of Section 244; (31) assault with a deadly weapon, firearm, machine gun, assault weapon, or semiautomatic firearm or assault on a peace officer or firefighter, in violation of Section 245; (32) assault with a deadly weapon against a public transit employee, custodial officer, or school employee, in violation of Sections 245.2, 245.3, or 245.5; (33) discharge of a firearm at an inhabited dwelling, vehicle, or aircraft, in violation of Section 246; (34) commission of rape or sexual penetration in concert with another person, in violation of Section 264.1; (35) continuous sexual abuse of a child, in violation of Section 288.5; (36) shooting from a vehicle, in violation of subdivision (c) or (d) of Section 26100; (37) intimidation of victims or witnesses, in violation of Section 136.1; (38) criminal threats, in violation of Section 422; (39) any attempt to commit a crime listed in this subdivision other than an assault; (40) any violation of Section 12022.53; (41) a violation of subdivision (b) or (c) of Section 11418; and (42) any conspiracy to commit an offense described in this subdivision.

ATTACHMENT B-2

Form for Certification of Lack of Felony Convictions

Note: This form must be submitted by the owner, or an officer, of the contracting entity before it may commence any work or services, and before it may be present on District property or be within the vicinity of District pupils.

Entity Name:	City of Marina- Youth Center
Date of Entity's Contract with Distric	t:August 2025 - June 2026
Scope of Entity's Contract with Distri	ct:providing after school programing
I, [insert name],	am the["owner" or officer title] for
	e of business entity] ("Entity"), which entered a contract on
August 6_, 2025, with the Distri	
section 45122.1; and (2) the Entity is including but not limited to each empsupervision and control of the pupil's described in Education Code section 4	we been convicted of a felony as defined in Education Code in full compliance with Education Code section 45125.1, loyee who will interact with a pupil outside of the immediate parent or guardian having a valid criminal background check as 14237.
	Signature:
	Typed Name: <u>Layne Long</u>
	Title: <u>City Manager</u>
	Entity: City of Marina- Youth Center

• Not Applicable

\$MONTEREY PENINSULA UNIFIED SCHOOL DISTRICT INDEPENDENT CONTRACTOR SERVICES AGREEMENT Consultants/Contracted Services

GENERAL INFORMATION:	
School/Department:MPUSD- Expanded Learning Opportunities	
Budget Class:	
District Contact Person:Tony Sanchez	
Budget Approval:	
Contractor:City of Marina- Teen Center	
Contractor's Contact Person: Andrea Diallo	
Contractor's Taxpayer Identification #: or SSN:	
Requisition #:	
This Independent Contractor Services Agreement ("Agreement") is made and entered into engages and a services Agreement ("Agreement") is made and entered into engages and a services ("Effective Date"), by and between the Monterey Peninsula School ("District") andCity of Marina- Youth Center ("Contractor"). District and Contract	District
each be referred to as "Party" or together as the "Parties."	
1. Contractor Services. Contractor agrees to provide the following services to Dis (collectively, the "Services"):	trict
(SEE ATTACHED PROPOSAL/SCOPE OF WORK at Attachment A)	
(SEE ATTACHED MPUSD Policies and Procedures at Exhibit A)	

- 2. **Contractor Qualifications.** Contractor represents and warrants to District that Contractor and all of Contractor's employees, agents or volunteers (the "Contractor Parties") have in effect and shall maintain in full force throughout the Term of this Agreement all licenses, credentials, permits and any other qualifications required by law to perform the Services and to fully and faithfully satisfy all of the terms set forth in this Agreement. Contractor and any Contractor Parties performing Services shall be competent to perform those Services.
- 3. **Term.** This Agreement shall begin on __August 6, 2025_, and shall terminate upon completion of the Services, but no later than __June 6, 2026_ ("Term"), except as otherwise stated in Paragraph 4 below. The dates of service include regular school calendar days (180 days) and exclude holidays and school breaks. There shall be no extension of the Term of this Agreement without the express written consent of the Parties. Written notice by the District Superintendent or designee shall be sufficient to stop further performance of the Services by Contractor or the Contractor Parties. In the event of early termination, Contractor shall be paid for satisfactory Services provided to the date of termination. Upon payment by District, District shall be under no further obligation to Contractor, monetarily or otherwise, and District may proceed with the Services in any manner District deems proper.
- 4. **Termination.** Either Party may terminate this Agreement at any time by giving thirty (30) days advance written notice to the other Party, however the Parties may agree in writing to a shorter notice period. Notwithstanding the foregoing, District may terminate this Agreement at any time by giving written notice to Contractor if: (1) Contractor materially breaches any of the

terms of this Agreement; (2) any act or omission by Contractor or the Contractor Parties exposes District to potential liability or may cause an increase in District's insurance premiums; (3) Contractor is adjudged a bankrupt; (4) Contractor makes a general assignment for the benefit of creditors; (5) a receiver is appointed because of Contractor's insolvency; or (6) or Contractor Parties fail to comply with or make material representations as to the fingerprinting, criminal background check, and/or tuberculosis certification sections of this Agreement. Such termination shall be effective immediately upon Contractor's receipt of said notice.

- 5. **Payment.** District agrees to pay Contractor at the rate of \$[100] per student per month ("Rate") for Services satisfactorily performed. The Rate shall not be increased by Contractor over the course of this Agreement. Total fees (the "Fee") paid by District to Contractor shall not exceed___**\$80,000**__. Any work performed by Contractor in excess of the Fee shall not be compensated. District agrees to pay Contractor, up to the maximum amount provided herein, within sixty (60) days of receipt of a detailed invoice from Contractor, which shall include any additional supporting documentation reasonably requested by District.
- 5.1 **Incidental Expenses**. In addition to the above Fee, District shall reimburse Contractor for incidental expenses ("Incidental Expenses") as follows:
 - a. Lodging: Actual cost of single occupancy. Not to exceed \$N/A per night. (Receipt required).
 - b. Meals: Reimbursement limited to current rate for District employees.
 - c. Travel: Contractor shall not be reimbursed for travel costs within Monterey County. Other travel costs to be reimbursed at the current allowable IRS rate.

Contractor's total reimbursement for Incidental Expenses shall not exceed \$ N/A .

6. **California Residency**. Contractor is a resident of the State of California. _X_YES____NO If "NO", Contractor shall complete and attach California Form 590-Witholding Exemption Certificate.

7. **Indemnity.** Contractor shall defend, indemnify, and hold harmless District and its agents, representatives, officers, consultants, employees, Board of Education, and members of the Board of Education (collectively, the "District Parties"), from and against any and all claims, demands, liabilities, damages, losses, suits and actions, and expenses (including, but not limited to attorney fees and costs including fees of consultants) of any kind, nature and description (collectively, the "Claims") directly or indirectly arising out of, connected with, or resulting from any act, error, omission, negligence, or willful misconduct of Contractor, the Contractor Parties or their respective agents, subcontractors, employees, material or equipment suppliers, invitees, or licensees in the performance of or failure to perform Contractor's obligations under this Agreement, including, but not limited to Contractor's or the Contractor Parties' use of the site, Contractor's or the Contractor Parties' performance of the Services, Contractor's or the Contractor Parties' breach of any of the representations or warranties contained in this Agreement, or for injury to or death of persons or damage to property or delay or damage to the District Parties. Such obligation shall not be construed to negate, abridge, or

reduce other rights or obligations of indemnity, which would otherwise exist as to a Party, person, or entity described in this Paragraph. The indemnification provided for in this Section 7 includes, without limitation to the foregoing, claims that may be made against District by any taxing authority asserting that an employer-employee relationship exists by reason of this Agreement, and any claims made against District alleging civil rights violations by Contractor or Contractor Parties under the California Fair Employment and Housing Act ("FEHA").

- 8. **Equipment and Materials**. Contractor at its sole cost and expense shall provide and furnish all tools, labor, materials, equipment, transportation services, and any other items (collectively, "Equipment") which are required or necessary to perform the Services in a manner which is consistent with generally accepted standards of the profession for similar services. Notwithstanding the foregoing, District shall not be responsible for any damages to persons or property as a result of the use, misuse or failure of any Equipment used by Contractor of the Contractor Parties, even if such Equipment is furnished, rented or loaned to Contractor or the Contractor Parties by District. Furthermore, any Equipment or workmanship that does not conform to the regulations of this Agreement may be rejected by District and in such case must be promptly remedied or replaced by Contractor at no additional cost to District and subject to District's reasonable satisfaction.
- 9. Insurance. Without in any way limiting Contractor's liability or indemnification obligations set forth in Paragraph 7 above, Contractor shall secure and maintain throughout the Term of this Agreement the following insurance: (i) comprehensive general liability insurance with limits of not less than \$1,000,000 (One Million Dollars) each occurrence and \$2,000,000 (Two Million Dollars) in the aggregate; (ii) commercial automobile liability insurance with limits not less than \$1,000,000 each per accident; (iii) worker's compensation insurance as required by Labor Code section 3200, et seq., if applicable; and (iv) employer's liability insurance with limits of not less than \$1,000,000 per accident, disease, and annual aggregate; and neither Contractor nor any of the Contractor Parties shall commence performing any portion of the Services until all required insurance has been obtained and certificates indicating the required coverages have been delivered to and approved by District. The liability insurance provided as a requirement of this Agreement must not contain any exclusions and/or limitations of coverage for mental, physical, emotional and/or sexual abuse, including molestation. All insurance policies shall include an endorsement stating that District and District Parties are named additional insureds. All of the policies shall be amended to provide that the insurance shall not be suspended, voided, canceled, reduced in coverage or in limits except after thirty (30) days' prior written notice has been given to District. If any of the required insurance is not reinstated, District may, at its sole option, terminate this Agreement. All of the policies shall also include an endorsement stating that it is primary to any insurance or self-insurance maintained by District and shall waive all rights of subrogation against District and/or the District Parties. A copy of the declarations page of Contractor's insurance policies shall be attached to this Agreement as proof of insurance.
- 10. **Independent Contractor Status.** Contractor, in the performance of this Agreement, shall be and act as an independent contractor. Contractor is engaged in an independently established trade, occupation, or business to provide the Services required by this Agreement and is hereby retained to provide specialized services for District that are outside the usual course of District's

business. Contractor is free from the control and direction of District in connection with the manner in which it provides the Services to District Contractor understands and agrees that s/he and the Contractor Parties shall not be considered officers, employees, agents, partners, or joint ventures of District, and are not entitled to benefits of any kind or nature normally provided to District employees and/or to which District's employees are normally entitled.

- 11. **Taxes.** All payments made by District to Contractor pursuant to this Agreement shall be reported to the applicable federal and state taxing authorities as required. District will not withhold any money from compensation payable to Contractor, including FICA (social security), state or federal unemployment insurance contributions, or state or federal income tax or disability insurance. Contractor shall assume full responsibility for payment of all federal, state and local taxes or contributions, including unemployment insurance, social security and income taxes with respect to Contractor and the Contractor Parties and otherwise in connection with this Agreement.
- 12. **Fingerprinting/Criminal Background Investigation Certification.** Contractor and Contractor Parties shall at all times comply with the fingerprinting and criminal background investigation requirements of the California Education Code ("Education Code") section 45125.1. Before performing any Services, Contractor shall execute and return the District's Fingerprinting Notice and Acknowledgement form and the required Certification, attached to this Agreement as **Attachment B**.

Contractor further agrees and acknowledges that if at any time during the Term of this Agreement Contractor learns or becomes aware of additional information which differs in any way from the information learned or provided pursuant to Section 45125.1, or Contractor or Contractor Parties add personnel who will provide Services under this Agreement, Contractor shall immediately notify District and prohibit any new personnel from interacting with District students until the fingerprinting and background check requirements have been satisfied and District determines whether any interaction is permissible.

- 13. **Tuberculosis Certification.** Contractor and the Contractor Parties shall at all times comply with the tuberculosis ("TB") certification requirements of Education Code section 49406. Accordingly, by checking the applicable boxes below, Contractor hereby represents and warrants to District the following:
 - A. Contractor and Contractor Parties will have **only have limited or no contact** (as determined by District) with District students at all times during the Term of this Agreement.
 - B. X Contractor and Contractor Parties will have **more than limited contact** (as determined by District) with District students during the Term of this Agreement and, at no cost to District, have received a TB test or risk assessment in full compliance with the requirements of Education Code section 49406:

[Attach and	l sign add	litional pa	ges, as nee	ded.]

Contractor shall maintain on file the certificates showing that Contractor and Contractor Parties was examined and found free from active TB. These forms shall be regularly maintained and updated by Contractor and shall be available to District upon request or audit.

Contractor further agrees and acknowledges that all new personnel hired by Contractor and Contractor Parties after the Effective Date who will provide Services under this Agreement are subject to the TB certification requirements of Education Code section 49406 and shall be prohibited from having any contact with District students until those TB certification requirements have been satisfied and District determines whether any such contact is permissible.

- 14. **COVID-19 and Other Contagious Diseases**. During the Services, the Contractor and the Contractor Parties shall comply with all applicable legal, contractual, and local government requirements related to the to prevention of the transmission of COVID-19 and other contagious diseases, including "social distancing," masks, and hygiene as may be ordered by the State or local authorities.
- 15. Confidential Information. All District information disclosed to Contractor during the course of performance of the Services under this Agreement shall be treated as confidential and shall not be disclosed to any other persons or parties except as authorized by District or required by law. Contractor shall maintain the confidentiality of and protect from unauthorized disclosure, any and all individual student information received from the District, including but not limited to student names and other identifying information. Contractor shall not use such student information for any purpose other than carrying out the obligations under this Agreement. Upon termination of this Agreement, Contractor shall turn over to District all educational records related to the Services provided to any District student pursuant to this Agreement.
- 16. **Reports**. Contractor shall maintain complete and accurate records with respect to the Services rendered and the costs incurred under this Agreement, including records with respect to any payments to employees and subcontractors. All such records shall be prepared in accordance with generally accepted accounting procedures. Upon request, Contractor shall make such records available to District for the purpose of auditing and copying such records for a period of five years from the date of final payment under this Agreement.
- 17. **Ownership of Documents**. All plans, studies, drawings, calculations, reports, specifications, estimates, and other documents or any other works of authorship fixed in any tangible medium of expression, including but not limited to physical drawings, data magnetically or otherwise recorded on computer disks, or other writings prepared or caused to be prepared by the Contractor under this Agreement ("Documents") shall be and shall remain the property of the District for all purposes, not only as they relate or may relate to the Services but as they relate or may relate to any other project. Contractor will provide the District with a complete set of Documents, and will retain, on the District's behalf, the originals or reproducible copies of all

Documents, however stored, in the Contractor's files for a period of no less than fifteen (15) years. Contractor shall promptly make available to District any original documents it has retained under this Agreement upon request by the District.

- 18. **Assignment/Successors and Assigns.** Contractor shall not assign or transfer by operation of law or otherwise any or all of its rights, burdens, duties or obligations under this Agreement without the prior written consent of District. Subject to the foregoing, this Agreement shall be binding on the heirs, executors, administrators, successors, and assigns of the respective Parties.
- 19. **Severability.** If any provision of this Agreement shall be held invalid or unenforceable by a court of competent jurisdiction, such holding shall not invalidate or render unenforceable any other provision of this Agreement.
- 20. **Amendments.** The terms of this Agreement shall not be waived, altered, modified, supplemented or amended in any manner whatsoever except by written agreement signed by both Parties.
- 21. **Governing Law.** This Agreement shall be governed by and construed in accordance with the laws of the State of California, excluding its choice of law rules. Any action or proceeding seeking any relief under or with respect to this Agreement shall be brought solely in the Superior Court of the State of California for the County of Monterey, subject to transfer of venue under applicable State law, provided that nothing in this Agreement shall constitute a waiver of immunity to suit by the District.
- 22. **Written Notice.** Written notice shall be deemed to have been duly served if delivered by personal service, regular mail, overnight mail with proof of delivery, facsimile with proof of transmission, or email provided receipt is acknowledged at the address, fax number, or email address located next to the Party signatures below, or if delivered at or sent by registered or certified mail to the last business address known to the person who sends the notice.
- 23. Compliance with Law. Each and every provision of law and clause required by law to be inserted into this Agreement shall be deemed to be inserted herein and this Agreement shall be read and enforced as though it were included therein. Contractor shall comply with all applicable federal, state, and local laws, rules, regulations and ordinances, including but not limited to fingerprinting under Education Code section 45125.1, confidentiality of records, Education Code section 49406 and others. Contractor agrees that it shall comply with all legal requirements for the performance of duties under this Agreement and that failure to do so shall constitute material breach.
- 24. **Non-Discrimination.** There shall be no unlawful discrimination in the contracting of persons under this Agreement because of race, color, national origin, age, ancestry, religion, sex, or sexual orientation of such persons. Contractor and Contractor Parties shall comply with all state and federal laws regarding non-discrimination.
- 25. Attorney Fees. If any legal action is taken to enforce the terms of this Agreement, the

prevailing Party shall be entitled to recover reasonable attorneys' fees and other reasonable costs and expenses incurred in connection with that legal action.

- 26. **Liability of District.** Notwithstanding anything stated herein to the contrary, District shall not be liable for any special, consequential, indirect or incidental damages, including but not limited to lost profits in connection with this Agreement.
- 27. **Time.** Time is of the essence to this Agreement.
- 28. **Waiver.** No delay or omission by District in exercising any right under this Agreement shall operate as a waiver of that or any other right and no single or partial exercise of any right shall preclude the District from any or further exercise of any right or remedy.
- 29. **Entire Agreement.** This Agreement is intended by the Parties as the final expression of their agreement with respect to such terms as are included herein and as the complete and exclusive statement of its terms and may not be contradicted by evidence of any prior agreement or of a contemporaneous oral agreement, nor explained or supplemented by evidence of consistent additional terms.
- 30. **Ambiguity.** The Parties to this Agreement, and each of them, hereby represent that the language contained herein is to be construed as jointly proposed and jointly accepted, and in the event of any subsequent determination of ambiguity, all Parties shall be treated as equally responsible for such ambiguity.
- 31. **Execution of Other Documents.** The Parties to this Agreement shall cooperate fully in the execution of any and all other documents and in the completion of any additional actions that may be necessary or appropriate to give full force and effect to the terms and intent of this Agreement.
- 32. **Execution in Counterparts.** This Agreement may be executed in counterparts such that the signatures may appear on separate signature pages. A copy, facsimile, or an original, with all signatures appended together, shall be deemed a fully executed Agreement.
- 33. **Warranty of Authority**. The persons who have signed this Agreement warrant that they are legally authorized to do so on behalf of the respective Parties, and by their signatures to bind the respective Parties to this Agreement.

[Signatures follow on next page]

DISTRICT: MONTEREY PENINSULA	CONTRACTOR:
UNIFIED SCHOOL DISTRICT	City of Marina- Teen Center
By:	By:
Name: Ryan Altemeyer	Name: <u>Layne Long</u>
Title: Associate Superintendent/CBO	Title: <u>City Manager</u>
Date:	Date:
Address for District Notices:	Address for Contractor Notices:
700 Pacific Street	211 Hillcrest Ave
Monterey, CA 93942	Marina, CA
Fax:	Fax:
Email:	Email:
Attn: Rusiness Services	Attn: Recreation & Cultural Services Dent

ATTACHMENT A
Proposal/Scope of Work
[to be attached]

Attachment EXHIBIT A

This Exhibit sets forth the policies, protocols, and procedures under which the Monterey Peninsula School District and Program Partners will interact. It outlines shared objectives, roles, and responsibilities to foster a safe, effective, and compliant after school program. The scope of this Exhibit includes, but is not limited to:

- Ensuring ELO program compliance with CDE and Federal Grants mandates
- Enhancing educational opportunities through community collaboration
- Ensuring the protection of student and staff welfare
- Aligning community activities with district values and regulatory requirements
- **1. Attendance Policy** All participants in programs facilitated by an ELO program partner must comply with MPUSD's ELO attendance protocol.
 - **1.1.** Upon arrival after school, students are required to check into the ELO program (time and date stamp) using the District's attendance software system.
 - **1.2.** Upon departure from the ELO program, students are checked out via the digital attendance system by an authorized adult (e.g., a parent, guardian, or designated ELO program representative)
 - **1.2.1.** An authorized adult must provide a valid signature (or an approved digital equivalent) upon check out each day.
 - **1.3.** Timely records of attendance, including absences and early releases from the ELO program, will be maintained.
 - 1.3.1. Parent Pick-Up Policy: A regularly updated list of authorized pick-up persons will be maintained at the school campus, and all pick-ups must follow the check-out process. When releasing a student, staff must verify the identity of the parent or authorized guardian using pre-established procedures. A secure, designated pick-up area should be utilized, and any alternative pick-up arrangements or delays must be pre-approved by the site lead. In emergencies or unforeseen circumstances, specific protocols—such as emergency contact procedures and temporary supervised holding areas— need to be established to ensure children's safety.
 - **1.3.2. Early Release procedure**: The ELO program runs each day school is in session from school dismissal until 6:00pm. Any student checked out before 5:30 is considered "Early Release" and requires the guardian to indicate the reason for the Early Release with one of the following approved Early Release Codes (ERC):
 - 1. **Other On-Campus Activity** (Athletics, Clubs, Tutoring, etc.)
 - 2. Family Needs/Emergency

- 3. **Appointment** (Medical, Dental, Counseling, etc.)
- 4. Child Injury/Accident
- 5. Student Walking (Daylight Savings)/Transportation Issues
- 6. **Off-Campus Activity** (Girl Scouts, Tutoring, Athletics, etc.)
- **1.3.3.** The ER Code must be provided at the time of student pick up by the authorized adult
- **1.3.4.** Students who are regularly picked up early (more than 2 times a week or 8 times a month) must complete an <u>Early Release form</u> with a parent/ guardian signature to be kept on file at the school site.
- 2. Records Keeping The School District requires meticulous maintenance of all attendance, incident, and related records generated by our community partner programs. These records, including but not limited to sign-in/out logs and incident reports, behavior reports, etc. must be stored securely in compliance with district data protection policies and federal FERPA regulations. Access to these records is restricted to authorized personnel only. Regular audits will be conducted by the Program Director or Manager to verify that records are complete, accurate, and secure. Community Partners are responsible for training their personnel on proper record-keeping procedures and ensuring that all documentation meets the established standards.

3. Auditing and Reporting:

- **3.1.** The School District reserves the right to audit program activities and records related to the engagement with Community Partners.
- **3.2.** Any discrepancies or issues discovered during audits shall be promptly addressed and corrected. Reoccurring discrepancies and records incorrectly kept may result in delay of payments and processing invoices, and potentially termination of contract services.

4. Nutritional Services

- **4.1.** Nutritional snacks and meals are provided as part of the School district ELO program and follow California State nutritional guidelines.
 - **4.1.1.** Snack and meals (when applicable) must be offered daily to each student
 - 4.1.2. When applicable, snack orders must be sent to the ELO district office at least two weeks before they are needed to ensure the order can be filled. Snack orders must be reviewed and approved by ELO administrative staff.
 - **4.1.3.** Accurate records of snacks and meals distributed must be kept each day and recorded as part of the attendance record.

ATTACHMENT B

Fingerprinting Notice and Acknowledgment (Non-Construction Contracts)

FINGERPRINTING NOTICE AND ACKNOWLEDGEMENT FOR CONTRACTS OTHER THAN CONSTRUCTION CONTRACTS

(Education Code Section 45125.1)

Other than business entities performing construction, reconstruction, rehabilitation, or repair who have complied with Education Code section 45125.2, business entities entering into contracts with the District must comply with Education Code sections 45125.1. Such entities are responsible for ensuring full compliance with the law and should therefore review all applicable statutes and regulations. The following information is provided simply to assist such entities with compliance with the law:

- 1. You (as a business entity) shall ensure that each of your employees who interacts with pupils outside of the immediate supervision and control of the pupil's parent or guardian or a school employee has a valid criminal records summary as described in Education Code section 44237. (Education Code §45125.1(a).) You shall do the same for any other employees as directed by the District. (Education Code §45125.1(c).) When you perform the criminal background check, you shall immediately provide any subsequent arrest and conviction information it receives to the District pursuant to the subsequent arrest service. (Education Code §45125.1(a).)
- 2. You shall not permit an employee to interact with pupils until the Department of Justice has ascertained that the employee has not been convicted of a felony as defined in Education Code section 45122.1. (Education Code §45125.1(e).) See the lists of violent and serious felonies in *Attachment B-1* to this Notice.
- 3. Prior to performing any work or services under your contract with the District, and prior to being present on District property or being within the vicinity of District pupils, you shall certify in writing to the District under the penalty of perjury that neither the employer nor any of its employees who are required to submit fingerprints, and who may interact with pupils, have been convicted of a felony as defined in Education Code section 45122.1, and that you are in full compliance with Education Code section 45125.1. (Education Code §45125.1(f).) For this certification, you shall use the form in *Attachment B-2* to this Notice.
- 4. If you are providing the above services in an emergency or exceptional situation, you are not required to comply with Education Code section 45125.1, above. An "emergency or exceptional" situation is one in which pupil health or safety is endangered or when repairs are needed to make a facility safe and habitable. The District shall determine whether an emergency or exceptional situation exists.

(Education Code §45125.1(b).)

5. If you are an individual operating as a sole proprietor of a business entity, you are considered an employee of that entity for purposes of Education Code section 45125.1, and the District shall prepare and submit your fingerprints to the Department of Justice as described in Education Code section 45125.1(a). (Education Code §45125.1(h).)

I, as	["owner" or office	r title] of(City of Marina- Te	een Center
[business entity],	have read the foregoing and	d agree that	_City of Marina- T	ГeenCenter
	vill comply with the required on of the certificate mention		cation Code §45125	5.1 as applicable,
Dated:				

Name: _____

Signature:

Title:

• Not Applicable

ATTACHMENT B-1

Violent and Serious Felonies

Under Education Code sections 45122.1 and 45125.1, no employee of a contractor or subcontractor who has been convicted of or has criminal proceedings pending for a violent or serious felony may come into contact with any student. A violent felony is any felony listed in subdivision (c) of Section 667.5 of the Penal Code. Those felonies are presently defined as:

- (1) Murder or voluntary manslaughter.
- (2) Mayhem.
- (3) Rape as defined in paragraph (2) or (6) of subdivision (a) of Section 261 or paragraph (1) or (4) of subdivision (a) of Section 262.
- (4) Sodomy as defined in subdivision (c) or (d) of Section 286.
- (5) Oral copulation as defined in subdivision (c) or (d) of Section 288a.
- (6) Lewd or lascivious act as defined in subdivision (a) or (b) of Section 288.
- (7) Any felony punishable by death or imprisonment in the state prison for life.
- (8) Any felony in which the defendant inflicts great bodily injury on any person other than an accomplice which has been charged and proved as provided for in Section 12022.7, 12022.8, or 12022.9 on or after July 1, 1977, or as specified prior to July 1, 1977, in Sections 213, 264, and 461, or any felony in which the defendant uses a firearm which use has been charged and proved as provided in subdivision (a) of Section 12022.3, or Section 12022.5 or 12022.55.
- (9) Any robbery.
- (10) Arson, in violation of subdivision (a) or (b) of Section 451.
- (11) Sexual penetration as defined in subdivision (a) or (j) of Section 289.
- (12) Attempted murder.
- (13) A violation of Section 18745, 18750, or 18755.
- (14) Kidnapping.
- (15) Assault with the intent to commit a specified felony, in violation of Section 220.
- (16) Continuous sexual abuse of a child, in violation of Section 288.5.
- (17) Carjacking, as defined in subdivision (a) of Section 215.
- (18) Rape, spousal rape, or sexual penetration, in concert, in violation of Section 264.1.
- (19) Extortion, as defined in Section 518, which would constitute a felony violation of Section 186.22 of the Penal Code.
- (20) Threats to victims or witnesses, as defined in Section 136.1, which would constitute a felony violation of Section 186.22 of the Penal Code.
- (21) Any burglary of the first degree, as defined in subdivision (a) of Section 460, wherein it is charged and proved that another person, other than an accomplice, was present in the residence during the commission of the burglary.
- (22) Any violation of Section 12022.53.
- (23) A violation of subdivision (b) or (c) of Section 11418.

A serious felony is any felony listed in subdivision (c) Section 1192.7 of the Penal Code. Those felonies are presently defined as:

(1) Murder or voluntary manslaughter; (2) Mayhem; (3) Rape; (4) Sodomy by force, violence, duress, menace, threat of great bodily injury, or fear of immediate and unlawful bodily injury on the victim or another person; (5) Oral copulation by force, violence, duress, menace, threat of great bodily injury, or fear of immediate and unlawful bodily injury on the victim or another person; (6) Lewd or lascivious act on a child under the age of 14 years; (7) Any felony punishable by death or imprisonment in the state prison for life; (8) Any felony in which the defendant personally inflicts great bodily injury on any person, other than an accomplice, or any felony in which the defendant personally uses a firearm; (9) Attempted murder; (10) Assault with intent to commit rape, or robbery; (11) Assault with a deadly weapon or instrument on a peace officer; (12) Assault by a life prisoner on a non-inmate; (13) Assault with a deadly weapon by an inmate; (14) Arson; (15) Exploding a destructive device or any explosive with intent to injure; (16) Exploding a destructive device or any explosive causing bodily injury, great bodily injury, or mayhem; (17) Exploding a destructive device or any explosive with intent to murder; (18) Any burglary of the first degree; (19) Robbery or bank robbery; (20) Kidnapping; (21) Holding of a hostage by a person confined in a state prison; (22) Attempt to commit a felony punishable by death or imprisonment in the state prison for life; (23) Any felony in which the defendant personally used a dangerous or deadly weapon; (24) Selling, furnishing, administering, giving, or offering to sell, furnish, administer, or give to a minor any heroin, cocaine, phencyclidine (PCP), or any methamphetamine-related drug, as described in paragraph (2) of subdivision (d) of Section 11055 of the Health and Safety Code, or any of the precursors of methamphetamines, as described in subparagraph (A) of paragraph (1) of subdivision (f) of Section 11055 or subdivision (a) of Section 11100 of the Health and Safety Code; (25) Any violation of subdivision (a) of Section 289 where the act is accomplished against the victim's will by force, violence, duress, menace, or fear of immediate and unlawful bodily injury on the victim or another person; (26) Grand theft involving a firearm; (27)carjacking; (28) any felony offense, which would also constitute a felony violation of Section 186.22; (29) assault with the intent to commit mayhem, rape, sodomy, or oral copulation, in violation of Section 220; (30) throwing acid or flammable substances, in violation of Section 244; (31) assault with a deadly weapon, firearm, machine gun, assault weapon, or semiautomatic firearm or assault on a peace officer or firefighter, in violation of Section 245; (32) assault with a deadly weapon against a public transit employee, custodial officer, or school employee, in violation of Sections 245.2, 245.3, or 245.5; (33) discharge of a firearm at an inhabited dwelling, vehicle, or aircraft, in violation of Section 246; (34) commission of rape or sexual penetration in concert with another person, in violation of Section 264.1; (35) continuous sexual abuse of a child, in violation of Section 288.5; (36) shooting from a vehicle, in violation of subdivision (c) or (d) of Section 26100; (37) intimidation of victims or witnesses, in violation of Section 136.1; (38) criminal threats, in violation of Section 422; (39) any attempt to commit a crime listed in this subdivision other than an assault; (40) any violation of Section 12022.53; (41) a violation of subdivision (b) or (c) of Section 11418; and (42) any conspiracy to commit an offense described in this subdivision.

ATTACHMENT B-2

Form for Certification of Lack of Felony Convictions

Note: This form must be submitted by the owner, or an officer, of the contracting entity before it may commence any work or services, and before it may be present on District property or be within the vicinity of District pupils.

Entity Name:	City of Marina- Teen Center
Date of Entity's Contract with Distric	et:August 2025 - June 2026
Scope of Entity's Contract with Distr	rict:providing after school programing
I,[insert name]	, am the ["owner" or officer title] for
[nam	e of business entity] ("Entity"), which entered a contract on
August 6_, 2025, with the Distr	rict forAfter school services
and who may interact with pupils, ha section 45122.1; and (2) the Entity is including but not limited to each empsupervision and control of the pupil's described in Education Code section	or any of its employees who are required to submit fingerprints we been convicted of a felony as defined in Education Code in full compliance with Education Code section 45125.1, ployee who will interact with a pupil outside of the immediate a parent or guardian having a valid criminal background check as 44237.
Date:, 20	Signature:
	Typed Name: Layne Long
	Title: City Manager
	Entity:City of Marina- Teen Center_

• Not Applicable

August 6, 2025 Item No. 10g(2)

Honorable Mayor and Members of the Marina City Council

City Council Meeting of August 6, 2025

THE CITY COUNCIL SHALL CONSIDER ADOPTING RESOLUTION NO. 2025-, AUTHORIZING THE CITY MANAGER TO ENTER INTO A CONTRACT WITH DENISE DUFFY AND ASSOCIATES FOR BIOLOGICAL CONSULTING SERVICS AND A REIMBURSEMENT AGREEMENT WITH RAMCO ENTERPRISES AND FIND THESE ACTION ARE EXEMPT FROM CEQA PER SECTION 15061(B)(3) OF THE CEQA GUIDELINES.

RECOMMENDATION: it is recommended that the City Council consider:

- 1. Adopting Resolution No. 2025-, authorizing the City Manager to execute a contract with Denise Duffy and Associates to provide biological consulting services in an amount not to exceed \$203,000 subject to final review and approval by the City Attorney.
- 2. Authorizing the City Manager to enter into a reimbursement agreement with Ramco Enterprises for \$203,000
- 3. Authorizing Finance Director to make appropriate accounting and budgetary entries.
- 4. Find these actions are exempt from the California Environmental Quality Act (CEQA) per Section 15061(b)(3) of the CEQA Guidelines.

BACKGROUND

In 2014 or thereabouts, RAMCO Enterprises LP (RAMCO) began leasing property for agricultural purposes directly abutting the City owned parcel at Assessor Parcel Number (APN 031-111-013). Upon acceptance of the property, RAMCO identified sand piles and other dumping abutting and on City owned property. The unauthorized dumping impacted approximately ½ acre and included placement of soil, weeds, and clippings removed from agricultural fields along a portion of an elevated terrace above Salinas River and on City property. The unauthorized dumping impacted native vegetation and included foreign soil, trash, and organic debris.

This problem was brought to the City's attention during site visits being done as part of the city-wide Habitat Resource Management Plan being conducted by Denise Duffy & Associates. After meeting with RAMCO, they agreed to fund the cleanup and restoration of the site. Since Denise Duffy & Associates is already working on the Habitat Resources Management Plan, staff are proposing that a separate contract be entered into with Denise Duffy & Associates to provide for the cleanup and restoration of the site with a separate Habitat Restoration Plan. All the work performed by Denise Duffy and Associates on behalf of the City will be paid for 100% by Ramco Enterprises via a Reimbursement Agreement with the City.

The Habitat Restoration Plan will include implementation of debris removal and disposal; site restoration; and completion of a five-year maintenance and monitoring period at the project site. In addition to the Habitat Restoration Plan, Denise Duffy and Associates will also be providing Section 1652 Habitat Restoration and Enhancement Act permitting services with the California Department of Fish and Wildlife (CDFW).

¹ RAMCO Property identified as APN 175-011-029; City owned property is APN 031-111-013.



Exhibit 1-Site Aerial Map

ENVIROMENTAL REVIEW

Approval of a contract or a reimbursement agreement is not a project subject to the California Environmental Quality Act pursuant to the commonsense exemption found in section 15061(b)(3) of the CEQA Guidelines.

FISCAL IMPACT

There will be no fiscal impact to the City of Marina as 100% of Denise Duffy and Associates' services will be paid for by Ramco Enterprises via a reimbursement agreement.

CONCLUSION

City staff are recommending approval of the contract and a reimbursement agreement so remediation of the site can begin in earnest.

Respectfully submitted,

Guido F. Persicone Community Development Director City of Marina

REVIEWED/CONCUR:

Layne Long
City Manager
City of Marina

RESOLUTION NO. 2025-

A RESOLUTION OF THE CITY COUNCIL OF THE CITY OF MARINA APPROVING AN AGREEMENT WITH DENISE DUFFY AND ASSOCIATES TO PROVIDING BIOLOGICAL CONSULTING SERVIES TO THE CITY OF MARINA IN AN AMOUNT NOT TO EXCEED \$203,000 TO BE PAID FOR BY RAMCO ENTERPRISES VIA A REIMBURSEMENT WITH THE CITY. THE CITY FINDS THESE ACTIONS ARE EXEMPT FROM CEQA PURSUANT TO SECTION 15061(B(3) OF THE CEQA GUIDELINES.

WHEREAS, in 2014 RAMCO Enterprises purchased a property with existing unauthorized dumping on the parcel; and

WHEREAS, in order to ensure the property is properly remediated, a Habitat Restoration Plan needs to be implemented in addition to filing a Section 1652 permit with the California Department of Fish and Wildlife; and

WHEREAS, Denise Duffy and Associates is a qualified consulting firm that can provide said services; and

WHEREAS, Ramco Enterprises will reimburse the City of Marina for services provided by Denise Duffy and Associates; and

NOW THEREFORE BE IS RESOLVED that the City Council of the City of Marina does hereby:

- 1. Adopting Resolution No. 2025-, authorizing the City Manager to execute a contract with Denise Duffy and Associates to provide biological consulting services in an amount not to exceed \$203,000 subject to final review and approval by the City Attorney.
- 2. Authorizing the City Manager to enter into a reimbursement agreement with Ramco Enterprises for \$203,000
- 3. Authorizing Finance Director to make appropriate accounting and budgetary entries.
- 4. Find these actions are exempt from the California Environmental Quality Act (CEQA) by Section 15061(b)(3) of the CEQA Guidelines.

PASSED AND ADOPTED by the City Council of the City of Marina at a regular meeting held on the 6th day of August 2025, by the following vote:

AYES, COUNCIL MEMBERS:	
NOES, COUNCIL MEMBERS:	
ABSENT, COUNCIL MEMBERS:	
ABSTAIN, COUNCIL MEMBERS:	
A TEXTS OF	Bruce Delgado, Mayor
ATTEST:	
Anita Sharn Danutzy City Clark	
Anita Sharp, Deputy City Clerk	

CITY OF MARINA AGREEMENT FOR ENVIRONMENTAL CONSULTING SERVICES

THIS AGREEMENT is made and entered into on **July 16, 2025**, by and between the City of Marina, a California charter city, hereinafter referred to as the "City," and Denise Duffy & Associates, Inc., a California Corporation hereinafter referred to as the "Contractor." City and Contractor are sometimes individually referred to as "party" and collectively as "parties" in this Agreement.

Recitals

A. City desires to retain Contractor to:

Prepare application materials and apply for a California Department of Fish and Wildlife (CDFW) Section 1652 Habitat Restoration and Enhancement Act (HREA) permit on behalf of the City of Marina (City). Additionally, Contractor will provide implementation of debris removal and disposal; implementation of restoration; and completion of the five-year maintenance and monitoring period at the RAMCO Facility at the Salinas River Unauthorized Dumping Site, hereinafter referred to as the "Project."

- B. Contractor represents and warrants that it has the qualifications, experience and personnel necessary to properly perform the services as set forth herein.
- C. City desires to retain Contractor to provide such services.

Terms and Conditions

For of good and valuable consideration, the receipt and sufficiency of which is hereby acknowledged and in consideration of the mutual promises contained herein, City and Contractor agree to the following terms and conditions:

1. Scope of Work.

- (a) Contractor is hereby hired and retained by the City to work in a cooperative manner with the City to fully and adequately perform those services set forth in Exhibit "A" attached hereto ("Scope of Work") and by this reference made a part hereof. With prior written notice to Contractor, City may elect to delete certain tasks of the Scope of Work at its sole discretion.
- (b) Contractor shall perform all such work with skill and diligence and pursuant to generally accepted standards of practice in effect at the time of performance. Contractor shall provide corrective services without charge to the City for work which fails to meet these standards and which is reported to Contractor in writing within sixty days of discovery. Should Contractor fail or refuse to perform promptly its obligations under this Agreement, the City may render or undertake the performance thereof and the Contractor shall be liable for any expenses thereby incurred.

- (c) If services under this Agreement are to be performed by a design professional, as that term is defined in California Civil Code §2782.8(b)(2), design professional certifies that all design professional services shall be provided by a person or persons duly licensed by the State of California to provide the type of services described in Section 1(a). By delivery of completed work, design professional certifies that the work conforms to the requirements of this Agreement and all applicable federal, state and local laws, and the professional standard of care in California.
- (d) Contractor is responsible for making an independent evaluation and judgment of all relevant conditions affecting performance of the work, including without limitation site conditions, existing facilities, seismic, geologic, soils, hydrologic, geographic, climatic conditions, applicable federal, state and local laws and regulations and all other contingencies or considerations.
- (e) City shall cooperate with Contractor and will furnish all information data, records and reports existing and available to City to enable Contractor to carry out work outlined in Exhibit "A." Contractor shall be entitled to reasonably rely on information, data, records and reports furnished by the City, however, the City makes no warranty as to the accuracy or completeness of any such information, data, records or reports available to it and provided to Contractor which were furnished to the City by a third party. Contractor shall have a duty to bring to the City's attention any deficiency or error it may discover in any information provided to the Contractor by the City or a third party.

2. Term of Agreement & Commencement of Work.

- (a) Unless otherwise provided, the term of this Agreement shall begin on the date of its full execution and shall expire on **July 31, 2031** unless extended by amendment or terminated earlier as provided herein. The date of full execution is defined as the date when all of the following events have occurred:
- (i) This Agreement has been approved by the City's Council or by the board, officer or employee authorized to give such approval; and
- (ii) The office of the City Attorney has indicated in writing its approval of this Agreement as to form; and
- (iii) This Agreement has been signed on behalf of Contractor by the person or persons authorized to bind the Contractor hereto; and.
- (iv) This Agreement has been signed on behalf of the City by the person designated to so sign by the City's Council or by the officer or employee authorized to enter into this Contract and is attested to by the Marina City Clerk.
- (b) Contractor shall commence work on the Project on or by **July 16, 2025.** This Agreement may be extended upon written agreement of both parties. Contractor may be required to prepare a written schedule for the work to be performed, which schedule shall be approved by the City and made a part of Exhibit A, and to perform the work in accordance with the approved schedule.

3. <u>Compensation</u>.

- (a) City liability for compensation to Contractor under this Agreement shall only be to the extent of the present appropriation to fund this Agreement. For services to be provided under this Agreement City shall compensate Contractor in an amount not to exceed Two Hundred Two Thousand, Nine Hundred Sixty-Seven Dollars (\$202,967.00) in accordance with the provisions of this Section and the Fee Schedule attached hereto as Exhibit B and incorporated herein by this reference.
- (b) Invoice(s) in a format and on a schedule acceptable to the City shall be submitted to and be reviewed and verified by the Project Administrator (see Section 5(a)) and forwarded to the City's Finance Department for payment. City shall notify Contractor of exceptions or disputed items and their dollar value within fifteen days of receipt. Payment of the undisputed amount of the invoice will typically be made approximately thirty days after the invoice is submitted to the Finance Department.
- (c) Contractor will maintain clearly identifiable, complete and accurate records with respect to all costs incurred under this Agreement on an industry recognized accounting basis. Contractor shall make available to the representative of City all such books and records related to this Agreement, and the right to examine, copy and audit the same during regular business hours upon 24-hour's notice for a period of four years from the date of final payment under this Agreement.
- (d) Contractor shall not receive any compensation for Extra Work without the prior written authorization of City. As used herein, "Extra Work" means any work that is determined by the City to be necessary for the proper completion of the Project but which is not included within the Scope of Work and which the parties did not reasonably anticipate would be necessary at the execution of this Agreement. Compensation for any authorized Extra Work shall be paid in accordance with Exhibit B.
- (e) Expenses not otherwise addressed in the Scope of Services or the Fee Schedule incurred by Contractor in performing services under this Agreement shall be reviewed and approved in advance by the Project Administrator (Section 5(a)), be charged at cost and reimbursed to Contractor.
- (f) There shall be no charge for transportation within Monterey, Santa Cruz and San Benito Counties required for the performance of the services under this Agreement; travel to other locations must be approved in writing and in advance by the City, mileage will be charged at the then current standard rate for business travel as set by the U.S. Internal Revenue Service for such approved travel.

4. Termination or Suspension.

- (a) This Agreement may be terminated in whole or in part in writing by either party in the event of a substantial failure by the other party to fulfill its obligations under this Agreement through no fault of the terminating party, provided that no termination may be effected unless the other party is given (1) not less than ten days written notice of intent to terminate, and (2) provided an opportunity for consultation with the terminating party prior to termination.
- (b) If termination for default is effected by the City, an equitable adjustment in the price provided for in this Agreement shall be made, but (1) no amount shall be allowed for anticipated profit on unperformed services or other work, and (2) any payment due

the Contractor at the time of termination may be adjusted to cover any additional costs to the City because of the Contractor's default. If after the termination for failure of Contractor to fulfill its contractual obligations, it is determined that the Contractor had not failed to fulfill contractual obligations, the termination shall be deemed to have been for the convenience of the City.

- (c) The City may terminate or suspend this Agreement at any time for its convenience upon not less than thirty days prior written notice to Contractor. Not later than the effective date of such termination or suspension, Contractor shall discontinue all affected work and deliver all work product and other documents, whether completed or in progress, to the City.
- (d) If termination for default is effected by the Contractor or if termination for convenience is effected by the City, the equitable adjustment shall include a reasonable profit for services or other work performed. The equitable adjustment for termination shall provide for payment to the Contractor for services rendered and expenses incurred prior to the termination, in addition to termination settlement costs reasonably incurred by Contractor relating to written commitments that were executed prior to the termination.

5. Project Administrator, Project Manager & Key Personnel.

- (a) City designates as its Project Administrator **Guido F. Persicone**, **AICP** who shall have the authority to act for the City under this Agreement. The Project Administrator or his/her authorized representative shall represent the City in all matters pertaining to the work to be performed pursuant to this Agreement.
- (b) Contractor designates **John Wandke** as its Project Manager who shall coordinate all phases of the Project. The Project manager shall be available to City at all reasonable times during the Agreement term.
- (c) Contractor warrants that it will continuously furnish the necessary personnel to complete the Project on a timely basis as contemplated by this Agreement. Contractor, at the sole discretion of City, shall remove from the Project any of its personnel assigned to the performance of services upon written request of City. Contractor has represented to City that certain key personnel will perform and coordinate the work under this Agreement. Should one or more of such personnel become unavailable, Contractor may substitute other personnel of at least equal competence upon written approval of the City. In the event that City and Contractor cannot agree as to the substitution of key personnel, City shall be entitled to terminate this Agreement for cause. The key personnel for performance of this Agreement are as follows: **John Wandke.**

6. Delegation of Work.

(a) If Contractor utilizes any subcontractors, consultants, persons, employees or firms having applicable expertise to assist Contractor in performing the services under this Agreement, Contractor shall obtain City's prior written approval to such employment. Contractor's contract with any subcontractor shall contain a provision making the subcontract subject to all provisions of this Agreement. Contractor will be fully responsible and liable for payment for, administration, completion, presentation, and

quality of all work performed. If such persons are utilized, they shall be charged at cost. City reserves its right to employ other contractors in connection with this Project.

- (b) If the work hereunder is performed by a design professional, design professional shall be directly involved with performing the work or shall work through his, her or its employees. The design professional's responsibilities under this Agreement shall not be delegated. The design professional shall be responsible to the City for acts, errors or omissions of his, her or its subcontractors. Negligence of subcontractors or agents retained by the design professional is conclusively deemed to be the negligence of the design professional if not adequately corrected by the design professional. Use of the term subcontractor in any other provision of this Agreement shall not be construed to imply authorization for a design professional to use subcontractors for performance of any professional service under this Agreement.
- (c) The City is an intended beneficiary of any work performed by a subcontractor for purposes of establishing a duty of care between the subcontractor and the City.
- **7. Skill of Employees**. Contractor shall ensure that any employees or agents providing services under this Agreement possess the requisite skill, training and experience to properly perform such services.
- 8. <u>Confidential and Proprietary Information</u>. In the course of performing services under this Agreement Contractor may obtain, receive, and review confidential or proprietary documents, information or materials that are and shall remain the exclusive property of the City. Should Contractor undertake the work on behalf of other agencies, entities, firms or persons relating to the matters described in the Scope of Work, it is expressly agreed by Contractor that any such confidential or proprietary information or materials shall not be provided or disclosed in any manner to any of Contractor's other clients, or to any other third party, without the City's prior express written consent.
- Ownership of Data. Unless otherwise provided for herein, all documents, material, data, drawings, plans, specifications, computer data files, basis for design calculations, engineering notes, and reports originated and prepared by Contractor, or any subcontractor of any tier, under this Agreement shall be and remain the property of the City for its use in any manner it deems appropriate. Contractor agrees that all copyrights which arise from creation of the work pursuant to this Agreement shall be vested in the City and waives and relinquishes all claims to copyright or intellectual property rights in favor of the City. Contractor shall provide two (2) sets of reproducible of the above-cited items, except for the computer data files which shall consist of one (1) set. Contractor shall use all reasonable efforts to ensure that any electronic files provided to the City will be compatible with the City's computer hardware and software. Contractor makes no representation as to long-term compatibility, usability or readability of the format resulting from the use of software application packages, operating systems or computer hardware differing from those in use by the City at the commencement of this Agreement. Contractor shall be permitted to maintain copies of all such data for its files. City acknowledges that its use of the work product is limited to the purposes contemplated by the Scope of Work and, should City use these products or data in connection with additions to the work required under this Agreement or for new work without consultation with and without additional compensation to Contractor, Contractor makes no representation as to the suitability of the work product for use in or application to circumstances not contemplated by the Scope of Work and shall have no liability or

responsibility whatsoever in connection with such use which shall be at the City's sole risk. Any and all liability arising out of changes made by the City to Contractor's deliverables is waived against Contractor unless City has given Contractor prior written notice of the changes and has received Contractor's written consent to such changes.

10. Conflict of Interest.

- (a) Contractor covenants that neither it, nor any officer or principal of its firm has or shall acquire any interest, directly or indirectly, which would conflict in any manner with the interests of the City or which would in any way hinder Contractor's performance of services under this Agreement. Contractor further covenants that in the performance of this Agreement, no person having any such interest shall be employed by it as an officer, employee, agent or subcontractor without the express written consent of the City Manager. Contractor agrees to at all times avoid conflicts of interest or the appearance of any conflicts of interest with the interests of the City in the performance of this Agreement. Contractor shall represent the interest of the City in any discussion or negotiation.
- (b) City understands and acknowledges that Contractor may be, as of the date of commencement of services under this Agreement, independently involved in the performance of non-related services for other governmental agencies and private parties. Contractor is unaware of any stated position of the City relative to such projects. Any future position of the City on such projects may result in a conflict of interest for purposes of this section.
- **11. Disclosure**. Contractor may be subject to the appropriate disclosure requirements of the California Fair Political Practices Act, as determined by the City Manager.

12. Non-Discrimination.

- (a) During the performance of this Agreement the Contractor and its subcontractors shall comply with the applicable laws of the United States of America, the State of California and the City prohibiting discrimination and harassment. In performing this Agreement, Contractor shall not discriminate, harass, or allow harassment, against any employee or applicant for employment because of gender, gender expression, gender identity, genetic characteristics, sex, race, color, ancestry, religious creed, national origin, physical disability (including HIV and AIDS), medical condition (including cancer), mental disability, age, marital status, denial of family and medical care leave and denial of pregnancy disability leave, sexual orientation, military/veteran status and any other characteristics protected by state or federal law. Contractor shall give written notice of its obligations under this clause to labor organizations with which it has a collective bargaining or other agreement.
- (b) Contractor shall include the provisions of this Section 12(a) in all subcontracts related to this Agreement.

13. Indemnification.

- (a) Other than in the performance of design professional services by a design professional, which shall be solely as addressed by subsection (b) below, and to the full extent permitted by law, Contractor shall indemnify, immediately defend (with independent counsel reasonably acceptable to the City) and hold harmless the City, its Council, boards, commissions, employees, officials and agents (collectively "Indemnified Parties" or in the singular "Indemnified Party") from and against any claims, losses, damages, penalties, fines and judgments, associated investigation and administrative expenses, and defense costs including but not limited to reasonable attorney's fees, court costs, expert witness fees and costs of alternate dispute resolution (collectively "Liabilities"), where same arise out of the performance of this Agreement by Contractor, its officers, employees, agents and sub-contractors. The duty to defend is a separate and distinct obligation from the Contractor's duty to indemnify and Contractor shall be obligated to defend in all legal, equitable, administrative or special proceedings upon tender to the Contractor of any claim in any form or at any stage of an action or proceeding, whether or not liability is established and the obligation extends through final judgment including exhaustion of any appeals.. The Contractor's obligation to indemnify applies unless it is finally determined that the liability was caused by the sole active negligence or sole willful misconduct of an indemnified party. If it is finally determined that liability is caused by the comparative active negligence or willful misconduct of an Indemnified Party, the Contractor's indemnification obligation shall be reduced in proportion to the established comparative liability of the indemnified party.
- (b) To the fullest extent permitted by law (including without limitation California Civil Code Sections 2782.8), when the services to be provided under this Agreement are design professional services to be performed by a design professional, as that term is defined by said section 2782.8(c)(2) ("Design Professional") Design Professional shall indemnify, protect and hold harmless any Indemnified Party for all Liabilities regardless of nature or type that arise out of, pertain to, or relate to the negligence, recklessness, or willful misconduct of Design Professional, or such acts or omissions of an officer, employee, agent or subcontractor of the Design Professional. Design Professional shall not have an immediate duty to defend an Indemnified Party, however, Design Professional's obligation to indemnify (including reimbursing the cost to defend) and hold the Indemnified Parties harmless applies unless it is finally determined that the liability was caused by the sole active negligence or sole willful misconduct of an Indemnified Party. If it is finally determined that liability was caused by the comparative active negligence or willful misconduct of an Indemnified Party the Design Professional's indemnification obligation shall be reduced in direct proportion to the indemnified party's proportionate percentage of fault. Within 30 days following Design Professional's receipt of a properly presented written invoice Design Professional shall satisfy its indemnification obligations and reimburse the Indemnified Party for the cost of reasonable attorney's fees and defense costs incurred by the Indemnified Party to the same extent of Design Professional's indemnity obligation herein. In no event shall the cost to defend charged to the Design Professional exceed the Design Professional's proportionate percentage of fault.
- (c) The provisions of this Section are not limited by the provisions of sections relating to insurance including provisions of any worker's compensation act or similar act. Contractor expressly waives its statutory immunity under such statues or laws as to City, its employees and officials. An allegation or determination of comparative active negligence or willful misconduct by an Indemnified Party unrelated to design professional services does not relieve Contractor from its separate and distinct obligation

to defend City. Contractor agrees to obtain executed indemnity agreements with provisions identical to those set forth here in this section from each and every subcontractor, sub tier contractor or any other person or entity involved by, for, with or on behalf of Contractor in the performance or subject matter of this Agreement. In the event Contractor fails to obtain such indemnity obligations from others as required here, Contractor agrees to be fully responsible according to the terms of this section. Failure of City to monitor compliance with these requirements imposes no additional obligations on City and will in no way act as a waiver of any rights hereunder.

- (d) If any action or proceeding is brought against any Indemnified Party by reason of any of the matters against which the Contractor has agreed to provide an immediate defense to any Indemnified Party, as provided above, Contractor, upon notice from the City, shall defend the Indemnified Party at Contractor's expense by independent counsel reasonably acceptable to the City. Unless otherwise provided above, an Indemnified Party need not have first paid for any of the matters to which it is entitled to indemnification in order to be so defended. Contractor may submit a claim to the City for reasonable defense costs (including attorney's and expert fees) incurred in providing a defense of any Indemnified Party to the extent such defense costs arise under principals of comparative fault from the Indemnified Party's active negligence, recklessness or willful misconduct.
- (e) This obligation to indemnify and defend, as set forth herein, is binding on the successors, assigns, or heirs of Contractor and shall survive the termination of this Agreement or this Section.

14. Insurance.

- (a) As a condition precedent to the effectiveness of this Agreement and without limiting Contractor's indemnification of the City, Contractor agrees to obtain and maintain in full force and effect at its own expense the insurance policies set forth in Exhibit "C" "Insurance" attached hereto and made a part hereof. Contractor shall furnish the City with original certificates of insurance, executed by a person authorized by that insurer to bind coverage on its behalf, along with copies of all required endorsements. All certificates and endorsements must be received and approved by the City before any work commences. All insurance policies shall be subject to approval by the City Attorney and Risk Manager as to form and content. Specifically, such insurance shall: (1) be endorsed to protect City as an additional insured for commercial general and business auto liability; (2) provide City prior notice of cancellation; and (3) be primary with respect to City's insurance program. Contractor's insurance is not expected to respond to claims that may arise from the acts or omissions of the City.
- (b) City reserves the right at any time during the term of this Agreement to change the amounts and types of insurance required herein by giving Contractor ninety days advance written notice of such change. If such change should result in substantial additional cost of the Contractor, City agrees to negotiate additional compensation proportional to the increased benefit to City.
- (c) All required insurance must be submitted and approved the City Attorney and Risk Manager prior to the inception of any operations by Contractor.

- (d) The required coverage and limits are subject to availability on the open market at reasonable cost as determined by the City. Non availability or non affordability must be documented by a letter from Contractor's insurance broker or agency indicating a good faith effort to place the required insurance and showing as a minimum the names of the insurance carriers and the declinations or quotations received from each. Within the foregoing constraints, Contractor's failure to procure or maintain required insurance during the entire term of this Agreement shall constitute a material breach of this Agreement under which City may immediately suspend or terminate this Agreement or, at its discretion, procure or renew such insurance to protect City's interests and pay any and all premium in connection therewith and recover all monies so paid from Contractor.
- (e) By signing this Agreement, Contractor hereby certifies that it is aware of the provisions of Section 3700 *et seq.*, of the Labor Code which require every employer to be insured against liability for Workers' Compensation or to undertake self-insurance in accordance with the provision of that Code, and that it will comply with such provisions at all such times as they may apply during the performance of the work pursuant to this Contract. Unless otherwise agreed, a waiver of subrogation in favor of the City is required.
- **15.** <u>Independent Contractor</u>. The parties agree that Contractor, its officers, employees and agents, if any, shall be independent contractors with regard to the providing of services under this Agreement, and that Contractor's employees or agents shall not be considered to be employees or agents of the City for any purpose and will not be entitled to any of the benefits City provides for its employees. City shall make no deductions for payroll taxes or Social Security from amounts due Contractor for work or services provided under this Agreement.

This Agreement shall not constitute, and it is not intended to constitute, either party as an employer, employee, agent, partner or legal representative of the other party for any purpose, or give either party any right to supervise or direct the functions of the other party. Except as specifically provided herein, neither party shall have authority to act for or obligate the other party in any way or to extend any representation on behalf of the other party. Each party agrees to perform under this Agreement solely as an independent contractor and neither party shall have any right, power, or authority, nor shall they represent themselves as having any authority to assume, create, or incur any expense, liability or obligation, express or implied, on behalf of the other party for any purpose. Each party agrees not to permit its employees or agents to do anything that might be construed or interpreted as acts of the other party.

- **Claims for Labor and Materials**. Contractor shall promptly pay when due all amounts payable for labor and materials furnished in the performance of this Agreement, so as to prevent any lien or other claim under any provision of law from arising against any City property (including reports, documents, and other tangible matter produced by the Contractor hereunder), against the Contractor's rights to payments hereunder, or against the City, and shall pay all amounts due under the Unemployment Insurance Act with respect to such labor.
- **17. Discounts**. Contractor agrees to offer the City any discount terms that are offered to its best customers for the goods and services to be provided herein, and apply such discounts to payment made under this Agreement which meet the discount terms.

- **18.** <u>Cooperation; Further Acts.</u> The Parties shall fully cooperate with one another, and shall take any additional acts or sign any additional documents as may be necessary, appropriate or convenient to attain the purposes of this Agreement.
- **Dispute Resolution**. If any dispute arises between the parties as to proper interpretation or application of this Agreement, the parties shall first meet and confer in a good faith attempt to resolve the matter between themselves. If the dispute is not resolved by meeting and conferring, the matter shall be submitted for formal mediation to a mediator selected mutually by the parties. The expenses of such mediation shall be shared equally between the parties. If the dispute is not or cannot be resolved by mediation, the parties may mutually agree (but only as to those issues of the matter not resolved by mediation) to submit their dispute to arbitration. Before commencement of the arbitration, the parties may elect to have the arbitration proceed on an informal basis; however, if the parties are unable so to agree, then the arbitration shall be conducted in accordance with the rules of the American Arbitration Association. The decision of the arbitrator shall be binding, unless within thirty days after issuance of the arbitrator's written decision, any party files an action in court. Venue and jurisdiction for any such action between the parties shall lie in the Superior Court for the County of Monterey.

20. Compliance with Laws.

- (a) Each party's performance hereunder shall comply with all applicable laws of the United States of America, the State of California and the City including but not limited to laws regarding health and safety, labor and employment, wage and hours and licensing laws which affect employees. This Agreement shall be governed by, enforced and interpreted under the laws of the State of California. Contractor must be in good standing and registered with the California Department of Industrial Relations in accordance with California labor Code section 1725.5 and shall comply with new, amended or revised laws, regulations or procedures that apply to the performance of this Agreement.
- (b) If the Project is a "public work," or prevailing wages are otherwise required, Contractor shall comply with all provision of California Labor Code section 1720 *et seq.*, as applicable, and laws dealing with prevailing wages, apprentices and hours of work.
- (c) Contractor represents that it has obtained and presently holds all permits and licenses necessary for performance hereunder, including a Business License required by the City's Business License Ordinance (Title 5 of the Marina Municipal Code) for which a business license tax is prescribed and assessed at the rate of two-tenths percent of gross receipts, in accordance with the provisions therein. For the term covered by this Agreement, the Contractor shall maintain or obtain as necessary, such permits and licenses and shall not allow them to lapse, be revoked or suspended.
- **21.** Assignment or Transfer. This Agreement or any interest herein may not be assigned, hypothecated or transferred, either directly or by operation of law, without the prior written consent of the City. Any attempt to do so shall be null and void, and any assignees, hypothecates or transferees shall acquire no right or interest by reason of such attempted assignment, hypothecation or transfer.

22. <u>Notices</u>. All notices required or permitted to be given under this Agreement shall be in writing and shall be personally delivered, sent by facsimile ("fax") or certified mail, postage prepaid with return receipt requested, addressed as follows:

To City: City Manager

City of Marina City Hall 211 Hillcrest Avenue Marina, California 93933 Fax: (831) 384-9148

To Contractor: John Wandke

Denise Duffy & Associates, Inc.

947 Cass St, Suite 5 Monterey, CA 93940 Fax (831) 373-1417

The parties my agree in writing to receive notice by email. Notice shall be deemed effective on the date personally delivered or transmitted by facsimile or, if mailed, three days after deposit in the custody of the U.S. Postal Service. A copy of any notice sent as provided herein shall also be delivered to the Project Administrator and Project Manager.

- **23.** <u>Amendments, Changes or Modifications</u>. This Agreement is not subject to amendment, change or modification except by a writing signed by the authorized representatives of City and Contractor.
- **24.** Force Majeure. Notwithstanding any other provisions hereof, neither Contractor nor City shall be held responsible or liable for failure to meet their respective obligations under this Agreement if such failure shall be due to causes beyond Contractor's or the City's control except that an economic downturn of any type shall not be a justifiable cause for the failure to meet their respective obligations under this Agreement. Such causes include but are not limited to: strike, fire, flood, civil disorder, act of God or of the public enemy, act of the federal government, or any unit of state of local government in either sovereign or contractual capacity, epidemic, quarantine restriction, or delay in transportation to the extent that they are not caused by the party's willful or negligent acts or omissions, and to the extent that they are beyond the party's reasonable control.
- **25.** Attorney's Fees. In the event of any controversy, claim or dispute relating to this Agreement, or the breach thereof, the prevailing party shall be entitled to recover from the losing party reasonable expenses, attorney's fees and costs.
- **26.** Successors and Assigns. All of the terms, conditions and provisions of this Agreement shall apply to and bind the respective heirs, executors, administrators, successors, and assigns of the parties. Nothing in this paragraph is intended to affect the limitation on assignment
- **Authority to Enter Agreement**. Contractor has all requisite power and authority to conduct its business and to execute, deliver and perform the Agreement. Each party warrants that the individuals who have signed this Agreement have the legal power, right and authority to make this Agreement and bind each respective party.

- **28. Waiver**. A waiver of a default of any term of this Agreement shall not be construed as a waiver of any succeeding default or as a waiver of the provision itself. A party's performance after the other party's default shall not be construed as a waiver of that default.
- **29.** Severability. Should any portion of this Agreement be determined to be void or unenforceable, such shall be severed from the whole and the Agreement will continue as modified.
- **30.** Construction, References, Captions. Since the parties or their agents have participated fully in the preparation of this Agreement, the language of this Agreement shall be construed simply, according to its fair meaning, and not strictly for or against any party. Any term referencing time, days or period for performance shall be deemed calendar days and not work days. The captions of the various sections are for convenience and ease of reference only, and do not define, limit, augment or describe the scope, content or intent of this Agreement.
- 31. Advice of Counsel. The parties agree that they are aware that they have the right to be advised by counsel with respect to the negotiations, terms and conditions of this Agreement, and that the decision of whether or not to seek the advice of counsel with respect to this Agreement is a decision which is the sole responsibility of each of the parties hereto. This Agreement shall not be construed in favor or against either party by reason of the extent to which each party participated in the drafting of this Agreement.
- **32.** <u>Counterparts.</u> This Agreement may be signed in counterparts, each of which shall constitute an original.
- **33. Time.** Time is of the essence in this contract.
- **34.** Entire Agreement. This Agreement contains the entire agreement of the parties with respect to the matters as set forth in this Agreement, and no other agreement, statement or promise made by or to any party or by or to any employee, officer or agent of any party, which is not contained in this Agreement shall be binding or valid.

IN WITNESS WHEREOF, Contractor and the City by their duly authorized representatives, have executed this Agreement, on the date first set forth above, at Marina, California.

CITY OF MARINA	CONTRACTOR
By: Name:	By: Denise Duffy Name: Denise Duffy
Its:	Its: President
Date:	Date: <u>July 16, 2025</u>
Attest: (Pursuant to Reso: 20)
Ву:	
City Clerk	

Approved as to form:	
By:	
City Attorney	

INSERT EXHIBIT A

Section 1 (a)

- SCOPE OF WORK -

[Include Work Schedule if required.]



DENISE DUFFY & ASSOCIATES, INC.

PLANNING AND ENVIRONMENTAL CONSULTING

July 8, 2025

Guido Persicone – Community Development Director City of Marina 211 Hillcrest Avenue Marina, CA 93933

SUBJECT: Proposal for CDFW HREA Permitting

RAMCO Dumping Site at Salinas River, Marina, CA

Dear Mr. Persicone,

Denise Duffy & Associates, Inc. (DD&A) is pleased to submit our proposal to prepare application materials and apply for a California Department of Fish and Wildlife (CDFW) Section 1652 Habitat Restoration and Enhancement Act (HREA) permit on behalf of the City of Marina (City). The HREA permit is necessary to allow restoration of the unauthorized RAMCO dumping site located on City property near the Salinas River and within a portion of the riparian corridor. The HREA permitting process is a streamlined permitting pathway that CDFW has developed for voluntary projects that are intended to improve fish and wildlife habitat and meet other specific requirements. Once the project is approved under the HREA, no other permits from CDFW are required. This proposal provides a scope and cost estimate to prepare the application package, apply for the HREA permit and coordinate with CDFW during the process. It is assumed that no other permits from CDFW or other agencies will be required. We are grateful for the opportunity and look forward to continuing our work together on this important project.

Sincerely,

John Wandke

John Wandke

Senior Environmental Scientist Denise Duffy & Associates, Inc. jwandke@ddaplanning.com (831) 277-7748

SCOPE OF WORK

The following scope of work includes preparation and submittal of necessary application materials and coordination with California Department of Fish & Wildlife (CDFW) during the 1652 Habitat Restoration and Enhancement Act (HREA) permitting process.

Task 1 – CDFW HREA Permitting

This task includes initial correspondence with CDFW, preparation of the HREA application package to include necessary forms and required documents (i.e., the existing Ramco Restoration Plan; description of project implementation methods and equipment; material quantities; impact areas; and list of measures to protect fish, wildlife, and plant resources), and coordination with CDFW throughout the process.

DD&A will prepare the permit applications in signature-ready format. Upon client signature, DD&A will submit the applications and coordinate with CDFW to determine if the applications are complete, provide additional information, review project measures to avoid or minimize impacts, and identify additional conditions recommended for permit approval. The client will be responsible for agreeing to and finalizing the permit conditions, executing the permits, and paying permit application fees.

Assumptions: This scope is based on our professional experience with the timeline and effort required for acquiring the CDFW HREA permit identified above. However, if the regulatory agencies provide requests for additional information or comments beyond what can reasonably be expected, an add on to the scope may be required. This scope also assumes that preparation of CEQA documentation, including a Notice of Exemption (NOE), will not be required, and other site-specific technical reports including but not limited to a biological report or wetland delineation will not be required. This scope of work assumes acquisition of other regulatory permits will not be required.

BUDGET

The project will be billed on a time-and-materials basis by task with a not-to-exceed amount detailed in the attached budget.

ASSUMPTIONS

The budget is based on completing only the tasks identified above and does not include services including but not limited to land surveying, grading plans, or other engineering services; preparation of design drawings or irrigation plans; payment of permit fees; CEQA documentation; implementation of restoration; or the task-specific assumptions noted above. DD&A is available to perform these services, but an add-on to the contract would be necessary.

SCHEDULE

DD&A is available to perform this work immediately after the attached authorization to proceed is signed by an authorized representative and all project information has been received.



Denise Duffy & Associates, Inc.

PLANNING AND ENVIRONMENTAL CONSULTING

RAMCO FACILITY AT THE SALINAS RIVER

UNAUTHORIZED DUMPING SITE

OPINION OF PROBABLE COST

Revised July 15, 2025

Denise Duffy and Associates (DD&A) has prepared this opinion of probable cost for implementation of debris removal and disposal; implementation of restoration; and completion of the five-year maintenance and monitoring period at the RAMCO Facility at the Salinas River Unauthorized Dumping Site (Project). This opinion of probable cost is based on the Habitat Restoration Plan (Plan) for the Project prepared by DD&A (April 2024) and is intended to provide costs to aid in high-level planning. This opinion of probable cost is not a formal proposal and estimates of costs for restoration implementation are subject to change based on potential future revisions to the Plan, permitting requirements, escalation of costs, or other factors unknown at this time.

The scope of work remains unchanged, but estimated costs have been adjusted to assume that RAMCO will fund and provide complete services, under DD&A's guidance and oversight, for the following items:

- All materials and labor associated with Task 2, Debris Removal, Hauling, Disposal and Soil Preparation.
- Irrigation contingency as described under Task 4.
- All materials and labor associated with installation of 3,500 square feet of biodegradable erosion control fabric and 700 linear feet of biodegradable straw wattles as described under Task 5.
- Water supply (tank, water truck) for up to five years to support plant establishment as described under Task 6.

Estimated costs associated with these items are excluded from this document and are to be provided by RAMCO if requested by the City of Marina.

SCOPE OF WORK

Task 1. Removal and Initial Restoration Management and Monitoring

Task 1 covers management and monitoring work performed by the Project Biologist during initial removal of foreign materials at the unauthorized dumping site and initial implementation of restoration. Anticipated activities include marking the limits of work with stakes and flagging, subcontractor coordination; providing guidance and oversight to RAMCO during the implementation of their responsible tasks; coordination with the City of Marina; miscellaneous meetings and correspondence; inspections and monitoring during activities including removal and loading of debris using heavy equipment; installation of erosion control materials; initial planting and seeding; and irrigation.

Task 2. Debris Removal, Hauling, Disposal, Soil Preparation (Performed by RAMCO)

This task includes materials, equipment, and labor associated with excavation of foreign materials (assumes 1,000 tons) at the dumping site using heavy equipment; loading excavated debris into haul trucks and transporting to the municipal landfill in Marina; disposal fees for mixed problem waste; scarification of compacted soils and smoothing of native soil in preparation for seeding and planting over an approximately 0.5-acre area.

<u>Initial Installation of the Restoration Tasks 3 - 5. Initial Installation</u>

Initial installation of the restoration assumes collection of propagules and propagation of native plant container stock; collection/acquisition of native seed materials for seeding; a contingency for temporary irrigation; installation of erosion control materials; initial hydroseeding; and initial plant installation at the approximately 0.5-acre restoration site.

- <u>Task 3 Contract Grow and Native Seed Acquisition</u> Collection of propagules and implementation of a contract grow at a native plant nursery to include up to 560 plants (1-gal size or smaller). Acquisition of native seed needed to perform initial seeding of 0.5-acre.
- <u>Task 4 Irrigation Contingency</u> Allowance for installation and removal of temporary irrigation for establishment of plantings, if needed.
- <u>Task 5 Temporary Erosion Control, Planting and Seeding</u> Mobilization, staging and layout; installation of up to 3,500 square feet of biodegradable erosion control fabric; installation of up to 700 linear feet of biodegradable straw wattles; hydroseeding 0.5-acre with a bonded fiber matrix (BFM); planting to include up to 560 plants; and installation of wire browse protection cages on tree plantings.

Task 6. Maintenance for 5 Years

Five-year maintenance includes maintenance and management activities necessary to establish the restoration installation and guide the site towards meeting applicable success criteria. This work includes operation and maintenance of temporary irrigation (if used), periodic maintenance inspections, and maintenance of plantings. Maintenance of plantings may include repairing water retention basins, repairing browse protection cages, resetting plants disrupted by wildlife, hand weeding around plants, cutting weeds with string trimmers, or other related tasks (up to 6 visits per year).

Task 7. Monitoring and Reporting for 5 Years

Annual monitoring and preparation of annual reports will occur for a period of five years. Monitoring will include both qualitative and quantitative methods as detailed in the Plan as well as data analysis. Annual reports will be prepared and submitted once each year for a period of five years and will include the content specified by the Plan.

COST ESTIMATE

The attached opinion of probable cost uses values based on DD&A's prior experience with habitat restoration and a site visit with a general engineering contractor and assumes 2025 dollars for implementation of the initial tasks. An escalation rate of 5%/year is applied to each subsequent year of the five-year maintenance and monitoring period. Costs are subject to change based on potential future revisions to the Plan, permitting requirements, escalation of costs, or other factors unknown at this time. This opinion of probable cost is for high-level planning and is not a formal proposal.

Estimated costs have been adjusted to account for the tasks to be implemented by RAMCO, as described above.

Total Estimated Cost:	\$185,851	

ASSUMPTIONS

- Site is approximately 0.5 acre.
- 1,000 tons of mixed debris requires removal.
- Non-prevailing wage labor.
- Surveying, civil or geotechnical engineering services, and landscape architectural designs are excluded.
- All permitting and permit fees are excluded.
- Surveys, reporting, and construction monitoring associated with cultural resources are excluded.
- No hazardous materials are present.

INSERT EXHIBIT B

Section 3 (a)

- FEE SCHEDULE -

		RAMCO CDFW HREA	Permitting Bud	dget			
		Staff	Senior Project Manager	Senior Environmental Scientist	Associate Environmental Scientist	Administrative	DD&A Costs by Task
		Hourly Rate	\$232.00	\$181.00	\$138.00	\$101.00	
Task 1	CDFW HREA Permitting		4	80	8	4	\$ 16,916.00
	•	Total Hours by Staff	4	80	8	4	
		Subtotal for DD&A Labor	\$ 928.00	\$ 14,480.00	\$ 1,104.00	\$ 404.00	\$ 16,916.00
_	Estimated Expenses Mileage, supplies, GIS, and phone \$200						
TOTAL EST	OTAL ESTIMATED COST \$ 17,116.00						

RAMCO Restoration - Restoration Implementation Opinion of Probable Cost

Prepared by: Denise Duffy & Associates

Revised 7-15-25

Task	Task Activity Description		Amount	
Removal a	nd Initial Restoration Management & Monitoring	\$	21,140	
1	Biologist Management and Monitoring of Initial Work	\$	21,140	
Debris Re	noval, Hauling, Disposal, Soil Prep (Provided by RAMCO)	\$	_	
2	Provided by RAMCO	\$	-	
Initial Inst	rallation (Temporary erosion control provided by RAMCO)	\$	24,627	
3	Contract Grow and Native Seed Acquisition	\$	8,568	
4	Irrigation Contingency (Provided by RAMCO)	\$	-	
5	Planting, Browse Cages, and Seeding	\$	16,059	
Maintenar	nce - 5 Years (5% escalation/year) (Water truck/tank provided by RAMCO)	\$	70,054	
	Irrigation O&M, maintenance of plants, weed control - Year 1	\$	12,678	
	Irrigation O&M, maintenance of plants, weed control - Year 2	\$	13,312	
6	Irrigation O&M, maintenance of plants, weed control - Year 3	\$	13,977	
	Irrigation O&M, maintenance of plants, weed control - Year 4	\$	14,676	
	Irrigation O&M, maintenance of plants, weed control - Year 5	\$	15,410	
		·		
Monitorin	g & Reporting - 5 Years (5% escalation/year)	\$	53,134	
	Annual monitoring and reporting - Year 1	\$	9,616	
	Annual monitoring and reporting - Year 2	\$	10,097	
7	Annual monitoring and reporting - Year 3	\$	10,602	
	Annual monitoring and reporting - Year 4	\$	11,132	
	Annual monitoring and reporting - Year 5	\$	11,688	
10% Cont	ingency	\$	16,896	
TOTAL		\$	185,851	

EXHIBIT C - INSURANCE

Contractor shall procure and maintain for the duration of the contract insurance against claims for injuries to persons or damages to property which may arise from or in connection with the performance of the work hereunder by Contractor, its agents, representatives, or employees.

MINIMUM SCOPE AND LIMIT OF INSURANCE

Coverage shall be at least as broad as:

- 1. Commercial General Liability (CGL): Insurance Services Office Form CG 00 01 covering CGL on an "occurrence" basis, including products and completed operations, property damage, bodily injury and personal & advertising injury with limits no less than \$1,000,000 per occurrence. If a general aggregate limit applies, either the general aggregate limit shall apply separately to this project/location (ISO CG 25 03 or 25 04) or the general aggregate limit shall be twice the required occurrence limit.
- 2. **Automobile Liability:** Insurance Services Office Form Number CA 0001 covering, Code 1 (any auto), or if Contractor has no owned autos, Code 8 (hired) and 9 (non-owned), with limit no less than **\$1,000,000** per accident for bodily injury and property damage.
- 3. **Workers' Compensation** insurance as required by the State of California, with Statutory Limits, and Employer's Liability Insurance with limit of no less than \$1,000,000 per accident for bodily injury or disease. (Not required if Contractor provides written verification it has no employees)
- Professional Liability (Errors and Omissions): Insurance appropriates to Contractor's profession, with limit no less than \$2,000,000 per occurrence or claim, \$2,000,000 aggregate.

If Contractor maintains broader coverage and/or higher limits than the minimums shown above, the City requires and shall be entitled to the broader coverage and/or the higher limits maintained by Contractor. Any available insurance proceeds in excess of the specified minimum limits of insurance and coverage shall be available to the City.

Other Insurance Provisions

The insurance policies are to contain, or be endorsed to contain, the following provisions:

Additional Insured Status

City, its officers, officials, employees, and volunteers are to be covered as additional insureds on the CGL policy with respect to liability arising out of work or operations performed by or on behalf of Contractor including materials, parts, or equipment furnished in connection with such work or operations. General liability coverage can be provided in the form of an endorsement to Contractor's insurance (at least as broad as ISO Form CG 20 10 11 85 or if not available, through the addition of both CG 20 10, CG 20 26, CG 20 33, or CG 20 38; and CG 20 37 if a later edition is used).

Primary Coverage

For any claims related to this contract, Contractor's insurance coverage shall be primary and non-contributory and at least as broad as ISO CG 20 01 04 13 as respects the City, its officers, officials, employees, and volunteers. Any insurance or self-insurance maintained by the City, its officers, officials, employees, or volunteers shall be excess of Contractor's insurance and shall not contribute with it. This requirement shall also apply to any Excess or Umbrella liability policies.

Umbrella or Excess Policy

Contractor may use Umbrella or Excess Policies to provide the liability limits as required in this agreement. This form of insurance will be acceptable provided that all of the Primary and Umbrella or Excess Policies shall provide all of the insurance coverages herein required, including, but not limited to, primary and non-contributory, additional insured, Self-Insured Retentions (SIRs), indemnity, and defense requirements. The Umbrella or Excess policies shall be provided on a true "following form" or broader coverage basis, with coverage at least as broad as provided on the underlying Commercial General Liability insurance. No insurance policies maintained by the Additional Insureds, whether primary or excess, and which also apply to a loss covered hereunder, shall be called upon to contribute to a loss until Contractor's primary and excess liability policies are exhausted.

Notice of Cancellation

Each insurance policy required above shall provide that coverage shall not be canceled, except with notice to the City.

Waiver of Subrogation

Contractor hereby grants to City a waiver of any right to subrogation which any insurer of said Contractor may acquire against the City by virtue of the payment of any loss under such insurance. Contractor agrees to obtain any endorsement that may be necessary to affect this waiver of subrogation, but this provision applies regardless of whether or not the City has received a waiver of subrogation endorsement from the insurer.

Self-Insured Retentions

Self-insured retentions must be declared to and approved by the City. The City may require Contractor to purchase coverage with a lower retention or provide proof of ability to pay losses and related investigations, claim administration, and defense expenses within the retention. The policy language shall provide, or be endorsed to provide, that the self-insured retention may be satisfied by either the named insured or City. The CGL and any policies, including Excess liability policies, may not be subject to a self-insured retention (SIR) or deductible that exceeds \$25,000 unless approved in writing by City. Any and all deductibles and SIRs shall be the sole responsibility of Contractor or subcontractor who procured such insurance and shall not apply to the Indemnified Additional Insured Parties. City may deduct from any amounts otherwise due Contractor to fund the SIR/deductible. Policies shall NOT contain any self-insured retention (SIR) provision that limits the satisfaction of the SIR to the City. The policy must also provide that Defense costs, including the Allocated Loss Adjustment Expenses, will satisfy the SIR or deductible. City reserves the right to obtain a copy of any policies and endorsements for verification.

Acceptability of Insurers

Insurance is to be placed with insurers authorized to conduct business in the state with a current A.M. Best's rating of no less than A:VII, unless otherwise acceptable to the City.

Claims Made Policies

If any of the required policies provide claims-made coverage:

- 1. The Retroactive Date must be shown, and must be before the date of the contract or the beginning of contract work.
- 2. Insurance must be maintained and evidence of insurance must be provided for at least five (5) years after completion of the contract of work.
- 3. If coverage is canceled or non-renewed, and not replaced with another claims-made policy form with a Retroactive Date prior to the contract effective date, Contractor must purchase "extended reporting" coverage for a minimum of five (5) years after completion of work.

Verification of Coverage

Contractor shall furnish the City with original certificates and amendatory endorsements or copies of the applicable policy language effecting coverage required by this clause and a copy of the Declarations and Endorsements Pages of the CGL and any Excess policies listing all policy endorsements. All certificates and endorsements and copies of the Declarations & Endorsements pages are to be received and approved by the City before work commences. However, failure to obtain the required documents prior to the work beginning shall not waive Contractor's obligation to provide them. The City reserves the right to require complete, certified copies of all required insurance policies, including endorsements required by these specifications, at any time. City reserves the right to modify these requirements, including limits, based on the nature of the risk, prior experience, insurer, coverage, or other special circumstances.

Subcontractors

Contractor shall require and verify that all subcontractors maintain insurance meeting all the requirements stated herein, and Contractor shall ensure that City is an additional insured on insurance required from subcontractors.

Duration of Coverage

CGL & Excess liability policies for any construction related work, including, but not limited to, maintenance, service, or repair work, shall continue coverage for a minimum of five (5) years for Completed Operations liability coverage. Such Insurance must be maintained and evidence of insurance must be provided for at least five (5) years after completion of the contract of work.

Special Risks or Circumstances

City reserves the right to modify these requirements, including limits, based on the nature of the risk, prior experience, insurer, coverage, or other special circumstances.

1848503.1

July 16, 2025 Item No: 10g(3)

Honorable Mayor and Members of the Marina City Council

City Council Meeting August 6, 2025

CITY COUNCIL CONSIDER ADOPTING RESOLUTION NO. 2025-, AUTHORIZING THE CITY MANAGER TO EXECUTE A CONTRACT WITH SCI CONSULTING NOT TO EXCEED \$60,000 TO PROVIDE CANNABIS PROGRAM APPLICATION REVIEW, TAX AUDITS, COMPLIANCE INSPECTIONS, BACKGROUND CHECKS, AND SUBJECT MATTER EXPERTISE AND TECHNICAL SUPPORT

REQUEST:

It is requested that City Council consider:

- 1. Adopting Resolution No. 2025-, authorizing the City Manager to execute a contract with SCI Consulting not to exceed \$60,000 to provide cannabis program application review, tax audits, compliance inspections, background checks, and subject matter expertise and technical support, subject to final review and approval by the City Attorney.
- 2. Authorizing Finance Director to make appropriate accounting and budgetary entries.

BACKGROUND:

On November 6, 2018, the citizens of the City of Marina passed an Ordinance allowing Cannabis Business Activity and Establishing Taxes and Fees for Such Businesses within the City of Marina. The 2018 Ordinance only pertains to those Cannabis Businesses permitted prior to 2021. On November 3, 2020, the citizens of the City of Marina passed a revised Ordinance that repealed the 2018 voter approved Commercial Cannabis Activities Ordinance, and replaced it with Chapter 5.80 Commercial Cannabis Business Regulations and Chapter 17.47 Commercial Cannabis Uses.

The Commercial Cannabis Activities Ordinance allows for no more than three Medical Cannabis dispensaries and three Adult Cannabis dispensaries in the City of Marina at any one time. Currently, there are 3 permitted Commercial Cannabis Medical and Adult Use Dispensaries and the City is not accepting new Dispensary Permit Applications.

ANALYSIS:

SCI Consulting has a team of knowledgeable professionals who have direct experience in the implementation of Cannabis Regulatory Programs including developing applications, application rating systems, reviewing applications for compliance with rules and regulations, performing facility inspections conducting compliance and financial audits, and developing application fees to ensure that the City recovers the costs of reviewing materials and conducting hearings before the Planning Commission and City Council. The scope of services includes:

- Cannabis business application review
- Pre-license site visits
- Cannabis tax audits
- Regulatory compliance inspections
- Supplemental background checks
- Subject matter expertise and technical support

SCI Consulting's proposal is based on time, materials and travel expenses associated with the execution of these type services. The contract is for a not to exceed amount of \$60,000. The City is only billed for services rendered listed in the Cost section of the proposal contained in proposal included in "EXHIBIT A".

FISCAL IMPACT:

On an annual basis the City collects approximately \$271,000-\$420,000 in cannabis taxes from the three approved cannabis shops in Marina. Therefore the \$60,000 SCI will not have a negative fiscal impact upon the City. Additionally, except for the City authorized SCI technical expertise services outlined in Objective six (6) of the proposal, there will be no additional cost to the General Fund. The \$60,000 cost of SCI services, except Objective 6, will be recovered 100% from the applications and licenses charged to those businesses involved in the cannabis application and license process.

CONCLUSION:

Adopting Resolution No. 2025-, will authorize the City Manager to execute a contract with SCI Consulting not to exceed \$60,000 to provide cannabis program application review, tax audits, compliance inspections, background checks, and subject matter expertise and technical support, subject to final review and approval by the City Attorney.

Respectfully submitted,	

Guido F. Persicone Community Development Director City of Marina

REVIEWED/CONCUR:

Layne Long
City Manager
City of Marina

RESOLUTION NO. 2025-

A RESOLUTION OF THE CITY COUNCIL OF THE CITY OF MARINA, AUTHORIZING THE CITY MANAGER TO EXECUTE A CONTRACT WITH SCI CONSULTING NOT TO EXCEED \$60,000 TO PROVIDE CANNABIS PROGRAM APPLICATION REVIEW, TAX AUDITS, COMPLIANCE INSPECTIONS, BACKGROUND CHECKS, AND SUBJECT MATTER EXPERTISE AND TECHNICAL SUPPORT

WHEREAS, on November 6, 2018, the citizens of the City of Marina passed an Ordinance allowing Cannabis Business Activity and Establishing Taxes and Fees for Such Businesses within the City of Marina, Amending Title and Chapter Establishing Cannabis Business Activities as a Use Allowed Subject to a Use Permit in Specified Zones and Establishing Uses to Protect Public Health, Safety and Welfare; and,

WHEREAS, on November 3, 2020, the citizens of the City of Marina passed a revised Ordinance that repealed the 2018 voter approved Commercial Cannabis Activities Ordinance, and replaced it with <u>Chapter 5.80 Commercial Cannabis Business Regulations</u> and <u>Chapter 17.47 Commercial Cannabis</u> Uses

WHEREAS, SCI Consulting has a team of knowledgeable professionals who have direct experience in the implementation of Cannabis Regulatory Programs including developing applications, application rating systems, reviewing applications for compliance with rules and regulations, performing facility inspections conducting compliance and financial audits, and developing application fees; and,

WHEREAS, SCI's proposal is based on time, materials and travel expenses associated with the execution of these types of services. The contract is for a not to exceed amount of \$60,000; and,

WHEREAS, SCI's fees are 100% cost recoverable through the cannabis application and license process, except for worked performed under Objective 6. Objective 6 encompasses the provision of SCI's technical expertise relating to program implementation (not related to a specific application) and potential ordinance recommended revisions.

NOW, THEREFORE, BE IT RESOLVED, that the City Council of the City of Marina does hereby

- 1. Adopt Resolution No. 2025-, authorizing the City Manager to execute a contract with SCI Consulting not to exceed \$60,000 to provide cannabis program application review, tax audits, compliance inspections, background checks, and subject matter expertise and technical support, subject to final review and approval by the City Attorney.
- 2. Authorize Finance Director to make appropriate accounting and budgetary entries.

PASSED AND ADOPTED by the City Council of the City of Marina at a regular meeting duly held on the 6th Day of August 2025, by the following vote:

AYES, COUNCIL MEMBERS: NOES, COUNCIL MEMBERS: ABSENT, COUNCIL MEMBERS: ABSTAIN, COUNCIL MEMBERS:	
ATTEST:	Bruce C. Delgado, Mayor
Anita Sharp, Deputy City Clerk	

CITY OF MARINA AGREEMENT FOR CANNABIS MANAGEMENT SERVICES

THIS AGREEMENT is made and entered into on August 7, 2025, by and between the City of Marina, a California charter city, hereinafter referred to as the "City," and SCI Consulting Group a California Corporation, hereinafter referred to as the "Contractor." City and Contractor are sometimes individually referred to as "party" and collectively as "parties" in this Agreement.

Recitals

City desires to retain Contractor to:

- A. Provide cannabis management services as described in Exhibit A, hereinafter referred to as the "Project."
- B. Contractor represents and warrants that it has the qualifications, experience and personnel necessary to properly perform the services as set forth herein.
- C. City desires to retain Contractor to provide such services.

Terms and Conditions

For of good and valuable consideration, the receipt and sufficiency of which is hereby acknowledged and in consideration of the mutual promises contained herein, City and Contractor agree to the following terms and conditions:

1. Scope of Work.

- (a) Contractor is hereby hired and retained by the City to work in a cooperative manner with the City to fully and adequately perform those services set forth in Exhibit "A" attached hereto ("Scope of Work") and by this reference made a part hereof. With prior written notice to Contractor, City may elect to delete certain tasks of the Scope of Work at its sole discretion.
- (b) Contractor shall perform all such work with skill and diligence and pursuant to generally accepted standards of practice in effect at the time of performance. Contractor shall provide corrective services without charge to the City for work which fails to meet these standards and which is reported to Contractor in writing within sixty days of discovery. Should Contractor fail or refuse to perform promptly its obligations under this Agreement, the City may render or undertake the performance thereof and the Contractor shall be liable for any expenses thereby incurred.
- (c) If services under this Agreement are to be performed by a design professional, as that term is defined in California Civil Code §2782.8(b)(2), design professional certifies that all design professional services shall be provided by a person or persons duly licensed by the State of California to provide the type of services described in Section 1(a). By delivery of completed work, design professional certifies

that the work conforms to the requirements of this Agreement and all applicable federal, state and local laws, and the professional standard of care in California.

- (d) Contractor is responsible for making an independent evaluation and judgment of all relevant conditions affecting performance of the work, including without limitation site conditions, existing facilities, seismic, geologic, soils, hydrologic, geographic, climatic conditions, applicable federal, state and local laws and regulations and all other contingencies or considerations.
- (e) City shall cooperate with Contractor and will furnish all information data, records and reports existing and available to City to enable Contractor to carry out work outlined in Exhibit "A." Contractor shall be entitled to reasonably rely on information, data, records and reports furnished by the City, however, the City makes no warranty as to the accuracy or completeness of any such information, data, records or reports available to it and provided to Contractor which were furnished to the City by a third party. Contractor shall have a duty to bring to the City's attention any deficiency or error it may discover in any information provided to the Contractor by the City or a third party.

2. Term of Agreement & Commencement of Work.

- (a) Unless otherwise provided, the term of this Agreement shall begin on August 7, 2025 and shall expire on <u>December 31,2027</u>, unless extended by amendment or terminated earlier as provided herein. The date of full execution is defined as the date when all of the following events have occurred:
- (i) This Agreement has been approved by the City's Council or by the board, officer or employee authorized to give such approval; and
- (ii) The office of the City Attorney has indicated in writing its approval of this Agreement as to form; and
- (iii) This Agreement has been signed on behalf of Contractor by the person or persons authorized to bind the Contractor hereto; and.
- (iv) This Agreement has been signed on behalf of the City by the person designated to so sign by the City's Council or by the officer or employee authorized to enter into this Contract and is attested to by the Marina City Clerk.
- (b) Contractor shall commence work on the Project on or by August 7, 2025 . This Agreement may be extended upon written agreement of both parties. Contractor may be required to prepare a written schedule for the work to be performed, which schedule shall be approved by the City and made a part of Exhibit A, and to perform the work in accordance with the approved schedule.

3. Compensation.

(a) City liability for compensation to Contractor under this Agreement shall only be to the extent of the present appropriation to fund this Agreement. For services to be provided under this Agreement City shall compensate Contractor in an amount not to exceed sixty thousand Dollars (\$60,000) in accordance with the provisions of this Section

- (b) Invoice(s) in a format and on a schedule acceptable to the City shall be submitted to and be reviewed and verified by the Project Administrator (see Section 5(a)) and forwarded to the City's Finance Department for payment. City shall notify Contractor of exceptions or disputed items and their dollar value within fifteen days of receipt. Payment of the undisputed amount of the invoice will typically be made approximately thirty days after the invoice is submitted to the Finance Department.
- (c) Contractor will maintain clearly identifiable, complete and accurate records with respect to all costs incurred under this Agreement on an industry recognized accounting basis. Contractor shall make available to the representative of City all such books and records related to this Agreement, and the right to examine, copy and audit the same during regular business hours upon 24-hour's notice for a period of four years from the date of final payment under this Agreement.
- (d) Contractor shall not receive any compensation for Extra Work without the prior written authorization of City. As used herein, "Extra Work" means any work that is determined by the City to be necessary for the proper completion of the Project but which is not included within the Scope of Work and which the parties did not reasonably anticipate would be necessary at the execution of this Agreement. Compensation for any authorized Extra Work shall be paid in accordance with Exhibit B.
- (e) Expenses not otherwise addressed in the Scope of Services or the Fee Schedule incurred by Contractor in performing services under this Agreement shall be reviewed and approved in advance by the Project Administrator (Section 5(a)), be charged at cost and reimbursed to Contractor.
- (f) There shall be no charge for transportation within Monterey, Santa Cruz and San Benito Counties required for the performance of the services under this Agreement; travel to other locations must be approved in writing and in advance by the City, mileage will be charged at the then current standard rate for business travel as set by the U.S. Internal Revenue Service for such approved travel.

4. <u>Termination or Suspension</u>.

- (a) This Agreement may be terminated in whole or in part in writing by either party in the event of a substantial failure by the other party to fulfill its obligations under this Agreement through no fault of the terminating party, provided that no termination may be effected unless the other party is given (1) not less than ten days written notice of intent to terminate, and (2) provided an opportunity for consultation with the terminating party prior to termination.
- (b) If termination for default is effected by the City, an equitable adjustment in the price provided for in this Agreement shall be made, but (1) no amount shall be allowed for anticipated profit on unperformed services or other work, and (2) any payment due the Contractor at the time of termination may be adjusted to cover any additional costs to the City because of the Contractor's default. If after the termination for failure of Contractor to fulfill its contractual obligations, it is determined that the Contractor had not failed to fulfill contractual obligations, the termination shall be deemed to have been for the convenience of the City.

- (c) The City may terminate or suspend this Agreement at any time for its convenience upon not less than thirty days prior written notice to Contractor. Not later than the effective date of such termination or suspension, Contractor shall discontinue all affected work and deliver all work product and other documents, whether completed or in progress, to the City.
- (d) If termination for default is effected by the Contractor or if termination for convenience is effected by the City, the equitable adjustment shall include a reasonable profit for services or other work performed. The equitable adjustment for termination shall provide for payment to the Contractor for services rendered and expenses incurred prior to the termination, in addition to termination settlement costs reasonably incurred by Contractor relating to written commitments that were executed prior to the termination.

5. <u>Project Administrator, Project Manager & Key Personnel.</u>

- (a) City designates as its <u>Project Administrator Guido F. Persicone</u>, who shall have the authority to act for the City under this Agreement. The Project Administrator or his/her authorized representative shall represent the City in all matters pertaining to the work to be performed pursuant to this Agreement.
- (b) Contractor designates <u>John Bliss as its Project Manager</u> who shall coordinate all phases of the Project. The Project manager shall be available to City at all reasonable times during the Agreement term.
- (c) Contractor warrants that it will continuously furnish the necessary personnel to complete the Project on a timely basis as contemplated by this Agreement. Contractor, at the sole discretion of City, shall remove from the Project any of its personnel assigned to the performance of services upon written request of City. Contractor has represented to City that certain key personnel will perform and coordinate the work under this Agreement. Should one or more of such personnel become unavailable, Contractor may substitute other personnel of at least equal competence upon written approval of the City. In the event that City and Contractor cannot agree as to the substitution of key personnel, City shall be entitled to terminate this Agreement for cause. The key personnel for performance of this Agreement are as described in Exhibit B.

6. <u>Delegation of Work</u>.

- (a) If Contractor utilizes any subcontractors, consultants, persons, employees or firms having applicable expertise to assist Contractor in performing the services under this Agreement, Contractor shall obtain City's prior written approval to such employment. Contractor's contract with any subcontractor shall contain a provision making the subcontract subject to all provisions of this Agreement. Contractor will be fully responsible and liable for payment for, administration, completion, presentation, and quality of all work performed. If such persons are utilized, they shall be charged at cost. City reserves its right to employ other contractors in connection with this Project.
- (b) If the work hereunder is performed by a design professional, design professional shall be directly involved with performing the work or shall work through his, her or its employees. The design professional's responsibilities under this Agreement

shall not be delegated. The design professional shall be responsible to the City for acts, errors or omissions of his, her or its subcontractors. Negligence of subcontractors or agents retained by the design professional is conclusively deemed to be the negligence of the design professional if not adequately corrected by the design professional. Use of the term subcontractor in any other provision of this Agreement shall not be construed to imply authorization for a design professional to use subcontractors for performance of any professional service under this Agreement.

- (c) The City is an intended beneficiary of any work performed by a subcontractor for purposes of establishing a duty of care between the subcontractor and the City.
- **7. Skill of Employees**. Contractor shall ensure that any employees or agents providing services under this Agreement possess the requisite skill, training and experience to properly perform such services.
- 8. <u>Confidential and Proprietary Information</u>. In the course of performing services under this Agreement Contractor may obtain, receive, and review confidential or proprietary documents, information or materials that are and shall remain the exclusive property of the City. Should Contractor undertake the work on behalf of other agencies, entities, firms or persons relating to the matters described in the Scope of Work, it is expressly agreed by Contractor that any such confidential or proprietary information or materials shall not be provided or disclosed in any manner to any of Contractor's other clients, or to any other third party, without the City's prior express written consent.
- 9. Ownership of Data. Unless otherwise provided for herein, all documents, material, data, drawings, plans, specifications, computer data files, basis for design calculations, engineering notes, and reports originated and prepared by Contractor, or any subcontractor of any tier, under this Agreement shall be and remain the property of the City for its use in any manner it deems appropriate. Contractor agrees that all copyrights which arise from creation of the work pursuant to this Agreement shall be vested in the City and waives and relinquishes all claims to copyright or intellectual property rights in favor of the City. Contractor shall provide two (2) sets of reproducible of the above-cited items, except for the computer data files which shall consist of one (1) set. Contractor shall use all reasonable efforts to ensure that any electronic files provided to the City will be compatible with the City's computer hardware and software. Contractor makes no representation as to long-term compatibility, usability or readability of the format resulting from the use of software application packages, operating systems or computer hardware differing from those in use by the City at the commencement of this Agreement. Contractor shall be permitted to maintain copies of all such data for its files. City acknowledges that its use of the work product is limited to the purposes contemplated by the Scope of Work and, should City use these products or data in connection with additions to the work required under this Agreement or for new work without consultation with and without additional compensation to Contractor, Contractor makes no representation as to the suitability of the work product for use in or application to circumstances not contemplated by the Scope of Work and shall have no liability or responsibility whatsoever in connection with such use which shall be at the City's sole risk. Any and all liability arising out of changes made by the City to Contractor's deliverables is waived against Contractor unless City has given Contractor prior written notice of the changes and has received Contractor's written consent to such changes.

10. Conflict of Interest.

- (a) Contractor covenants that neither it, nor any officer or principal of its firm has or shall acquire any interest, directly or indirectly, which would conflict in any manner with the interests of the City or which would in any way hinder Contractor's performance of services under this Agreement. Contractor further covenants that in the performance of this Agreement, no person having any such interest shall be employed by it as an officer, employee, agent or subcontractor without the express written consent of the City Manager. Contractor agrees to at all times avoid conflicts of interest or the appearance of any conflicts of interest with the interests of the City in the performance of this Agreement. Contractor shall represent the interest of the City in any discussion or negotiation with cannabis or tobacco business licensees, and as such, may not accept compensation, commission or payment of any type from any such party or such party's agent. [
- (b) City understands and acknowledges that Contractor may be, as of the date of commencement of services under this Agreement, independently involved in the performance of non-related services for other governmental agencies and private parties. Contractor is unaware of any stated position of the City relative to such projects. Any future position of the City on such projects may result in a conflict of interest for purposes of this section.
- **11. Disclosure**. Contractor may be subject to the appropriate disclosure requirements of the California Fair Political Practices Act, as determined by the City Manager.

12. Non-Discrimination.

- (a) During the performance of this Agreement the Contractor and its subcontractors shall comply with the applicable laws of the United States of America, the State of California and the City prohibiting discrimination and harassment. In performing this Agreement, Contractor shall not discriminate, harass, or allow harassment, against any employee or applicant for employment because of gender, gender expression, gender identity, genetic characteristics, sex, race, color, ancestry, religious creed, national origin, physical disability (including HIV and AIDS), medical condition (including cancer), mental disability, age, marital status, denial of family and medical care leave and denial of pregnancy disability leave, sexual orientation, military/veteran status and any other characteristics protected by state or federal law. Contractor shall give written notice of its obligations under this clause to labor organizations with which it has a collective bargaining or other agreement.
- (b) Contractor shall include the provisions of this Section 12(a) in all subcontracts related to this Agreement.

13. Indemnification.

(a) Other than in the performance of design professional services by a design professional, which shall be solely as addressed by subsection (b) below, and to the full extent permitted by law, Contractor shall indemnify, immediately defend (with independent counsel reasonably acceptable to the City) and hold harmless the City, its Council, boards, commissions, employees, officials and agents (collectively "Indemnified Parties" or in the

singular "Indemnified Party") from and against any claims, losses, damages, penalties. fines and judgments, associated investigation and administrative expenses, and defense costs including but not limited to reasonable attorney's fees, court costs, expert witness fees and costs of alternate dispute resolution (collectively "Liabilities"), to the extent such Liabilities arise out of Contractor's negligence, recklessness or willful misconduct in performing the Work under this Agreement. The duty to defend is a separate and distinct obligation from the Contractor's duty to indemnify and Contractor shall be obligated to defend in all legal, equitable, administrative or special proceedings upon tender to the Contractor of any claim in any form or at any stage of an action or proceeding, whether or not liability is established and the obligation extends through final judgment including exhaustion of any appeals. The Contractor's obligation to indemnify applies unless it is finally determined that the liability was caused by the sole active negligence or sole willful misconduct of an indemnified party. If it is finally determined that liability is caused by the comparative active negligence or willful misconduct of an Indemnified Party, the Contractor's indemnification obligation shall be reduced in proportion to the established comparative liability of the indemnified party. Contractor shall have no duty to indemnify or hold harmless the Indemnified Parties from or against any Liability arising out of or in connection with the sole negligence, or willful misconduct of an Indemnified Party. Furthermore, Contractor shall not be responsible for any Liability arising out of an Indemnified Party's discretionary actions related to the Work or actions taken that are contrary to Contractor's advice.

- (b) To the fullest extent permitted by law (including without limitation California Civil Code Sections 2782.8), when the services to be provided under this Agreement are design professional services to be performed by a design professional, as that term is defined by said section 2782.8(c)(2) ("Design Professional") Design Professional shall indemnify, protect and hold harmless any Indemnified Party for all Liabilities regardless of nature or type that arise out of, pertain to, or relate to the negligence, recklessness, or willful misconduct of Design Professional, or such acts or omissions of an officer, employee, agent or subcontractor of the Design Professional. Design Professional shall not have an immediate duty to defend an Indemnified Party, however, Design Professional's obligation to indemnify (including reimbursing the cost to defend) and hold the Indemnified Parties harmless applies unless it is finally determined that the liability was caused by the sole active negligence or sole willful misconduct of an Indemnified Party. If it is finally determined that liability was caused by the comparative active negligence or willful misconduct of an Indemnified Party the Design Professional's indemnification obligation shall be reduced in direct proportion to the indemnified party's proportionate percentage of fault. Within 30 days following Design Professional's receipt of a properly presented written invoice Design Professional shall satisfy its indemnification obligations and reimburse the Indemnified Party for the cost of reasonable attorney's fees and defense costs incurred by the Indemnified Party to the same extent of Design Professional's indemnity obligation herein. In no event shall the cost to defend charged to the Design Professional exceed the Design Professional's proportionate percentage of fault.
- (c) The provisions of this Section are not limited by the provisions of sections relating to insurance including provisions of any worker's compensation act or similar act. Contractor expressly waives its statutory immunity under such statues or laws as to City, its employees and officials. An allegation or determination of comparative active negligence or willful misconduct by an Indemnified Party unrelated to design professional services does not relieve Contractor from its separate and distinct obligation to defend City. Contractor agrees to obtain executed indemnity agreements with provisions identical

to those set forth here in this section from each and every subcontractor, sub tier contractor or any other person or entity involved by, for, with or on behalf of Contractor in the performance or subject matter of this Agreement. In the event Contractor fails to obtain such indemnity obligations from others as required here, Contractor agrees to be fully responsible according to the terms of this section. Failure of City to monitor compliance with these requirements imposes no additional obligations on City and will in no way act as a waiver of any rights hereunder.

- (d) If any action or proceeding is brought against any Indemnified Party by reason of any of the matters against which the Contractor has agreed to provide an immediate defense to any Indemnified Party, as provided above, Contractor, upon notice from the City, shall defend the Indemnified Party at Contractor's expense by independent counsel reasonably acceptable to the City. Unless otherwise provided above, an Indemnified Party need not have first paid for any of the matters to which it is entitled to indemnification in order to be so defended. Contractor may submit a claim to the City for reasonable defense costs (including attorney's and expert fees) incurred in providing a defense of any Indemnified Party to the extent such defense costs arise under principals of comparative fault from the Indemnified Party's active negligence, recklessness or willful misconduct.
- (e) This obligation to indemnify and defend, as set forth herein, is binding on the successors, assigns, or heirs of Contractor and shall survive the termination of this Agreement or this Section.

14. <u>Insurance</u>.

- (a) As a condition precedent to the effectiveness of this Agreement and without limiting Contractor's indemnification of the City, Contractor agrees to obtain and maintain in full force and effect at its own expense the insurance policies set forth in Exhibit "C" "Insurance" attached hereto and made a part hereof. Contractor shall furnish the City with original certificates of insurance, executed by a person authorized by that insurer to bind coverage on its behalf, along with copies of all required endorsements. All certificates and endorsements must be received and approved by the City before any work commences. All insurance policies shall be subject to approval by the City Attorney and Risk Manager as to form and content. Specifically, such insurance shall: (1) be endorsed to protect City as an additional insured for commercial general and business auto liability; (2) provide City prior notice of cancellation; and (3) be primary with respect to City's insurance program. Contractor's insurance is not expected to respond to claims that may arise from the acts or omissions of the City.
- (b) City reserves the right at any time during the term of this Agreement to change the amounts and types of insurance required herein by giving Contractor ninety days advance written notice of such change. If such change should result in substantial additional cost of the Contractor, City agrees to negotiate additional compensation proportional to the increased benefit to City.
- (c) All required insurance must be submitted and approved the City Attorney and Risk Manager prior to the inception of any operations by Contractor.
- (d) The required coverage and limits are subject to availability on the open market at reasonable cost as determined by the City. Non availability or non affordability

must be documented by a letter from Contractor's insurance broker or agency indicating a good faith effort to place the required insurance and showing as a minimum the names of the insurance carriers and the declinations or quotations received from each. Within the foregoing constraints, Contractor's failure to procure or maintain required insurance during the entire term of this Agreement shall constitute a material breach of this Agreement under which City may immediately suspend or terminate this Agreement or, at its discretion, procure or renew such insurance to protect City's interests and pay any and all premium in connection therewith and recover all monies so paid from Contractor.

- (e) By signing this Agreement, Contractor hereby certifies that it is aware of the provisions of Section 3700 *et seq.*, of the Labor Code which require every employer to be insured against liability for Workers' Compensation or to undertake self-insurance in accordance with the provision of that Code, and that it will comply with such provisions at all such times as they may apply during the performance of the work pursuant to this Contract. Unless otherwise agreed, a waiver of subrogation in favor of the City is required.
- **15.** <u>Independent Contractor</u>. The parties agree that Contractor, its officers, employees and agents, if any, shall be independent contractors with regard to the providing of services under this Agreement, and that Contractor's employees or agents shall not be considered to be employees or agents of the City for any purpose and will not be entitled to any of the benefits City provides for its employees. City shall make no deductions for payroll taxes or Social Security from amounts due Contractor for work or services provided under this Agreement.

This Agreement shall not constitute, and it is not intended to constitute, either party as an employer, employee, agent, partner or legal representative of the other party for any purpose, or give either party any right to supervise or direct the functions of the other party. Except as specifically provided herein, neither party shall have authority to act for or obligate the other party in any way or to extend any representation on behalf of the other party. Each party agrees to perform under this Agreement solely as an independent contractor and neither party shall have any right, power, or authority, nor shall they represent themselves as having any authority to assume, create, or incur any expense, liability or obligation, express or implied, on behalf of the other party for any purpose. Each party agrees not to permit its employees or agents to do anything that might be construed or interpreted as acts of the other party.

- **16.** Claims for Labor and Materials. Contractor shall promptly pay when due all amounts payable for labor and materials furnished in the performance of this Agreement, so as to prevent any lien or other claim under any provision of law from arising against any City property (including reports, documents, and other tangible matter produced by the Contractor hereunder), against the Contractor's rights to payments hereunder, or against the City, and shall pay all amounts due under the Unemployment Insurance Act with respect to such labor.
- **17. Discounts**. Contractor agrees to offer the City any discount terms that are offered to its best customers for the goods and services to be provided herein, and apply such discounts to payment made under this Agreement which meet the discount terms.

- **18.** <u>Cooperation; Further Acts.</u> The Parties shall fully cooperate with one another, and shall take any additional acts or sign any additional documents as may be necessary, appropriate or convenient to attain the purposes of this Agreement.
- **Dispute Resolution**. If any dispute arises between the parties as to proper interpretation or application of this Agreement, the parties shall first meet and confer in a good faith attempt to resolve the matter between themselves. If the dispute is not resolved by meeting and conferring, the matter shall be submitted for formal mediation to a mediator selected mutually by the parties. The expenses of such mediation shall be shared equally between the parties. If the dispute is not or cannot be resolved by mediation, the parties may mutually agree (but only as to those issues of the matter not resolved by mediation) to submit their dispute to arbitration. Before commencement of the arbitration, the parties may elect to have the arbitration proceed on an informal basis; however, if the parties are unable so to agree, then the arbitration shall be conducted in accordance with the rules of the American Arbitration Association. The decision of the arbitrator shall be binding, unless within thirty days after issuance of the arbitrator's written decision, any party files an action in court. Venue and jurisdiction for any such action between the parties shall lie in the Superior Court for the County of Monterey.

20. Compliance with Laws.

- (a) Each party's performance hereunder shall comply with all applicable laws of the United States of America, the State of California and the City including but not limited to laws regarding health and safety, labor and employment, wage and hours and licensing laws which affect employees. This Agreement shall be governed by, enforced and interpreted under the laws of the State of California. Contractor must be in good standing and registered with the California Department of Industrial Relations in accordance with California labor Code section 1725.5 and shall comply with new, amended or revised laws, regulations or procedures that apply to the performance of this Agreement.
- (b) If the Project is a "public work," or prevailing wages are otherwise required, Contractor shall comply with all provision of California Labor Code section 1720 *et seq.*, as applicable, and laws dealing with prevailing wages, apprentices and hours of work.
- (c) Contractor represents that it has obtained and presently holds all permits and licenses necessary for performance hereunder, including a Business License required by the City's Business License Ordinance (Title 5 of the Marina Municipal Code) for which a business license tax is prescribed and assessed at the rate of two-tenths percent of gross receipts, in accordance with the provisions therein. For the term covered by this Agreement, the Contractor shall maintain or obtain as necessary, such permits and licenses and shall not allow them to lapse, be revoked or suspended.
- **21.** <u>Assignment or Transfer</u>. This Agreement or any interest herein may not be assigned, hypothecated or transferred, either directly or by operation of law, without the prior written consent of the City. Any attempt to do so shall be null and void, and any assignees, hypothecates or transferees shall acquire no right or interest by reason of such attempted assignment, hypothecation or transfer.

22. Notices. All notices required or permitted to be given under this Agreement shall be in writing and shall be personally delivered or certified mail, postage prepaid with return receipt requested, addressed as follows:

To City: City Manager

City of Marina City Hall 211 Hillcrest Avenue Marina, California 93933

To Contractor: John Bliss, Principal in Charge

4745 Mangels Blvd Fairfield, CA 94534

The parties my agree in writing to receive notice by email. Notice shall be deemed effective on the date personally delivered or transmitted by facsimile or, if mailed, three days after deposit in the custody of the U.S. Postal Service. A copy of any notice sent as provided herein shall also be delivered to the Project Administrator and Project Manager.

- **23.** <u>Amendments, Changes or Modifications</u>. This Agreement is not subject to amendment, change or modification except by a writing signed by the authorized representatives of City and Contractor.
- **24.** Force Majeure. Notwithstanding any other provisions hereof, neither Contractor nor City shall be held responsible or liable for failure to meet their respective obligations under this Agreement if such failure shall be due to causes beyond Contractor's or the City's control except that an economic downturn of any type shall not be a justifiable cause for the failure to meet their respective obligations under this Agreement. Such causes include but are not limited to: strike, fire, flood, civil disorder, act of God or of the public enemy, act of the federal government, or any unit of state of local government in either sovereign or contractual capacity, epidemic, quarantine restriction, or delay in transportation to the extent that they are not caused by the party's willful or negligent acts or omissions, and to the extent that they are beyond the party's reasonable control.
- **25.** Attorney's Fees. In the event of any controversy, claim or dispute relating to this Agreement, or the breach thereof, the prevailing party shall be entitled to recover from the losing party reasonable expenses, attorney's fees and costs.
- **26.** Successors and Assigns. All of the terms, conditions and provisions of this Agreement shall apply to and bind the respective heirs, executors, administrators, successors, and assigns of the parties. Nothing in this paragraph is intended to affect the limitation on assignment
- **27.** Authority to Enter Agreement. Contractor has all requisite power and authority to conduct its business and to execute, deliver and perform the Agreement. Each party warrants that the individuals who have signed this Agreement have the legal power, right and authority to make this Agreement and bind each respective party.
- **28.** <u>Waiver</u>. A waiver of a default of any term of this Agreement shall not be construed as a waiver of any succeeding default or as a waiver of the provision itself. A

party's performance after the other party's default shall not be construed as a waiver of that default.

- **29.** Severability. Should any portion of this Agreement be determined to be void or unenforceable, such shall be severed from the whole and the Agreement will continue as modified.
- **30.** Construction, References, Captions. Since the parties or their agents have participated fully in the preparation of this Agreement, the language of this Agreement shall be construed simply, according to its fair meaning, and not strictly for or against any party. Any term referencing time, days or period for performance shall be deemed calendar days and not work days. The captions of the various sections are for convenience and ease of reference only, and do not define, limit, augment or describe the scope, content or intent of this Agreement.
- **31.** Advice of Counsel. The parties agree that they are aware that they have the right to be advised by counsel with respect to the negotiations, terms and conditions of this Agreement, and that the decision of whether or not to seek the advice of counsel with respect to this Agreement is a decision which is the sole responsibility of each of the parties hereto. This Agreement shall not be construed in favor or against either party by reason of the extent to which each party participated in the drafting of this Agreement.
- **32.** <u>Counterparts.</u> This Agreement may be signed in counterparts, each of which shall constitute an original.
- **33.** Time. Time is of the essence in this contract.
- **34. Entire Agreement**. This Agreement contains the entire agreement of the parties with respect to the matters as set forth in this Agreement, and no other agreement, statement or promise made by or to any party or by or to any employee, officer or agent of any party, which is not contained in this Agreement shall be binding or valid.

IN WITNESS WHEREOF, Contractor and the City by their duly authorized representatives, have executed this Agreement, on the date first set forth above, at Marina, California.

CITY OF MARINA	CONTRACTOR
By:	By: L Will
Name:	Name: John W. Bliss
Its:	Its: <u>President</u>
Date:	Date: 7/31/2025
Attest: (Pursuant to Reso: 2025-)	
By:	
City Clerk	
Approved as to form:	

By:		
•	City Attorney	

INSERT EXHIBIT A

Section 1 (a)

- SCOPE OF WORK -

Page 10

Scope of Work

Task 1: Cannabis Application Review

SCI will provide comprehensive application review services for the City, leveraging our extensive experience across all phases of the application process. Our skilled team will handle initial reviews for completeness, conduct merit-based scoring and evaluations, perform detailed plan checks, and manage application renewals. Additionally, SCI offers subject matter expertise in scoring applications against the City's adopted merit criteria, ensuring a thorough and fair evaluation process. SCI can also provide oversight for the lottery process outlined in Section 5.80.190 of Marina's Muni Code. Furthermore, SCI offers the flexibility to provide these services on an asneeded basis, ensuring that the City's needs are met promptly and efficiently. With a commitment to excellence and adaptability, SCI stands ready to support the City in achieving its goals.

The all-inclusive fee for this service covers:

- Initial Application Review
- Merit-Based Scoring and Evaluation
- Plan Checks
- Application Renewal Management and Review

Objective 2: Pre-License Facility Inspections

SCI will conduct a pre-license inspection for each cannabis business location to validate compliance with approved plans and regulatory requirements prior to the City's issuance of a certificate of occupancy or permit to operate. This inspection will occur after final construction is completed and will ensure that the facility meets all applicable local and State security, operational, and administrative standards.

SCI will begin with a review of the final premises diagram, followed by coordination with the applicant and any relevant City departments to schedule and carry out the on-site inspection. The inspection will include a detailed assessment of physical security infrastructure—such as entrances/exits, secured access points, camera coverage, alarm integration, storage areas, and any safes or cash handling systems—as well as verification of employee access protocols, signage, and the implementation of operational procedures consistent with the applicant's license type.

SCI staff will be available to conduct joint inspections alongside City personnel, including representatives from building, police, or fire departments, should the City request a collaborative approach.

The all-inclusive fee for this service covers:

Review of the premises diagram and operational procedures

- Coordination with the applicant and relevant departments
- On-site inspection
- A written post-inspection compliance report
- All associated travel time and expenses
- Basic follow-up consultation if deficiencies are identified

SCI requests at least 10 business days' notice for scheduling inspections. experience across all phases of the application process.

Objective 3: Cannabis Revenue Audits

The SCI Team, led by the Masood Yousufazi of The Pun Group for this task, will provide comprehensive auditing of cannabis businesses in order to verify and confirm the accuracy of the revenue reported and remitted to the City, and ensuring compliance with applicable laws.

We will perform the following steps to deliver the services requested by the City:

Cannabis	Evaluate consistency between gross receipts and other information reported on
Business Gross	financial statements to what was reported to the CDTFA for sales and use tax,
Receipts	cannabis excise tax, and/or cultivation tax.
	• Evaluate consistency between gross receipts reported on financial statements to
	gross receipts reported to the City.
Collection and	Ensure each cannabis facility is complying with applicable portions of the City's Code
Audit	and is submitting the true amount of gross receipts and tax.
of any Cannabis	
Tax	 Review business license tax returns submitted by the business and collected by the City and compare to each business's records for the time period identified by the
Idx	City and compare to each business's records for the time period identified by the City to determine accuracy and timeliness of gross receipts returns filed with the
	City.
	Trace and verify the gross receipts reported on the quarterly gross receipts returns
	prepared by the business to gross receipts recorded in the business's accounting
	records to verify that these were in accordance with the City's regulations.
	Verify reasonableness of reported revenues
	 We will issue all reports to the City in accordance with applicable standards from generally accepted auditing standards (GAAS).
	The report for each cannabis business license tax audit will include the following
	information:
	The overall conclusion of whether or not the cannabis business paid all required
	business license taxes and fees for the time period specified.
	Any exceptions, errors, or areas of noncompliance were identified as a result of the
	procedures performed. This includes any significant deficiency in the design or
	operation of the internal control structure, including but not limited to the following
	areas: cash handling, inventory control, point of sale systems, and any other areas
	that the auditor deems necessary for purposes of accurately reporting business
	license taxes due to the City.

City of Marina

Proposal for Cannabis Consulting & Support Services
By SCIConsultingGroup, July 2025



Page 12

	 Express an opinion regarding the taxes remitted to the City by the cannabis business, or state that an opinion cannot be expressed in the auditor's report. If the Firm concludes, it cannot express an overall opinion. The engagement team will state the reasons, therefore, in the auditor's report. Examine records and documentation that demonstrates that all cannabis goods have been obtained from, and are provided to, other licensed cannabis businesses and that details all the revenues and expenses, and assets and liabilities of the business. Examine books of account, invoices, copies of orders and sales, shipping instructions, bills of lading, weigh bills, bank statements including canceled checks and deposit slips, and all other records necessary to show all transactions of the cannabis business.
State Rule Making	Check for compliance with the latest officially approved state regulations for cannabis businesses across the supply chain. Licensees are required to comply with
Interpretation	all rules and regulations pertaining to their license type, as well as follow all other
and	applicable state laws.
Implementation	

The all-inclusive fee for this service covers:

- · Prepare and send notification letters to each cannabis business
- Periodic Financial Audit and Audit Report for each cannabis business
- Guidance on State Rule Making Interpretation and Implementation

Objective 4: Compliance Inspections

For this task, SCI will provide comprehensive onsite facility inspections for each commercial cannabis business and report to the City the results of inspections relative to the City's local regulations and ordinances, conditions of approval, staff-directed priorities and preferences, and State law. SCI's monitoring and compliance efforts will satisfy the most rigorous requirements and at the same time, provide a successful platform for the cannabis businesses.

In collaboration with the City, SCI will prepare an inspection checklist for each cannabis activity. Prior to conducting each inspection, SCI will prepare notification to the businesses to schedule inspections. Following the inspection, SCI will provide the City with a written report detailing the results of the compliance inspection including photo documentation of any violations. SCI will provide follow-up support to the City and cannabis businesses to provide recommendations to address and correct any deficiencies.

Among the elements and activities SCI will monitor are as follows:

 Product: Inventory management, seed-to-sale tracking, packaging and labeling verification, product testing protocols, etc.

- Record Retention: Review and confirm employee records, business records, tax
 information records, transportation manifests, video surveillance retention, equipment
 certifications, training programs and safety programs.
- Security and Surveillance: Verify video surveillance equipment, camera placement, alarm systems, locks, facility access control, security guards, occupational badges, and other security and safety processes.
- Facility Compliance: Verify facility's operational compliance including waste management, odor control, pesticide and solvent storage, signage, cash handling procedures, product shipment and receival procedures, etc.

The all-inclusive fee for this service covers:

- Conduct onsite facility inspections.
- Provide a written report detailing the findings of inspections.
- · Provide follow-up support and recommendations.
- · All travel costs associated with the inspection
- All phone, email and other communications involved in preparing for, scheduling and coordinating the inspections and providing the report.

The cost for this service does not include any follow-up re-inspection or review of any supplemental documents provided to address or contest any findings of non-compliance, nor does it include any assistance with the appeal of any enforcement action by the City. Any costs associated with such additional services would be billed at SCI's hourly rate.

Objective 5: Background Checks

SCI will conduct comprehensive criminal background checks as part of the application renewal process and throughout the year, ensuring that all applicants, owners, employees, and principals undergo a thorough review of their backgrounds and criminal history. SCI has obtained the necessary qualifications to perform comprehensive criminal background checks for all applicants, including individuals associated with the applicant entity, by partnering with a trusted third-party service provider. These background checks serve as a valuable supplement to the Live Scan background verification process, specifically designed to pinpoint any local disqualifications in accordance with the regulations outlined in the City's Municipal Code. Once initiated, the background check process yields result typically within a window of 24 to 48 hours, providing timely and crucial information to assess an applicant's suitability for the intended role or position.

City of Marina
Proposal for Cannabis Consulting & Support Services
By SCIConsultingGroup, July 2025



Objective 6: Retail Compliance Monitoring for Tobacco and Hemp-Derived Products

SCI Consulting Group will perform annual on-site inspections of all City-licensed tobacco retailers to assess compliance with local ordinances and California state law. These visits will also include enforcement of prohibitions on the sale of hemp-derived products containing any detectable THC or other intoxicating cannabinoids, ensuring businesses are not marketing unregulated or illegal substances under the guise of legal hemp.

SCI inspectors will coordinate with City staff to create a schedule of unannounced compliance checks. Each inspection will verify adherence to core regulatory requirements, including—but not limited to:

Service Scope and Cost Inclusions:

- Display of a valid City-issued tobacco retail license
- Clearly posted signage prohibiting sales to persons under 21
- No products for human consumption containing THC or other psychoactive cannabinoids
- Prohibition on flavored tobacco products (except menthol, if allowed)
- No flavored electronic cigarettes
- No single or bidi cigarette sales
- No free samples or promotional giveaways of tobacco or vape products
- Only manufacturer-labeled and child-resistant packaged products offered for sale
- No self-service tobacco displays
- No tobacco sales conducted in or by a pharmacy
- Any additional local restrictions in place

Each inspection will be followed by a formal report identifying any observed violations, supported by documentation and, where appropriate, compliance recommendations.

Service Scope and Cost Inclusions:

- · Pre-inspection coordination and scheduling with City staff
- Unannounced on-site inspections
- Compliance verification across all required criteria
- Detailed inspection report outlining findings and recommendations
- All associated travel costs, assuming a minimum of 12 inspections per day
- Administrative communication and coordination efforts

A-1

INSERT EXHIBIT B

Section 3 (a)

- FEE SCHEDULE -

Cost Proposal

In consideration for the Tasks as detailed in the Scope of Work, the estimated compensation is detailed below by task:

Work Plan	Fee
1. Application Review	\$ 5,000 per application
2. Pre-License Site Visits	\$ 2,500 per inspection
3. Annual Revenue Audit	\$ 6,500 per audit
4. Annual Compliance Inspections	\$ 2,500 per inspection
5. Supplementary Background checks	No Charge to City (\$300
per check cost paid directly to SCI from Applicant)	
6. Tobacco and Hemp Compliance Inspections Assumes	\$ 500 per inspection
7. Technical Assistance and Subject Matter Expertise	Billed at Hourly Rate
ANNUAL COST PER CANNABIS BUSINESS	\$9,000 per business1

All City costs may be fully recoverable from applicants or permittees

1. Assumes each permittee subject to objectives 3 and 4

SCI Staff	Hourly Rate
John Bliss, President	\$ 300
Kyle Tankard, Cannabis Services Group Leader	\$ 325
David Kaufman	\$ 250
Support Staff	\$ 75
The Pun Group Staff	Hourly Rate
Masood Yousufzai, Advisory Services Manager	\$ 225
Nick Kittredge, Audit Senior	\$ 150
Zeeshan Siddiqui, Advisory Associate	\$ 125

Incidental costs incurred for the purchase of additional travel and other out-of-pocket expenses will be reimbursed at actual cost, with the total not to exceed \$2,500 per year without prior authorization from the City.

FISCAL IMPACT: Except for City authorized SCI technical expertise services outlined in Objective six (6) of the proposal, there will be no additional cost to the General Fund. The cost of SCI/Pun services, except Objective 6, will be recovered 100% from the applications and licenses charged

EXHIBIT C - INSURANCE

Contractor shall procure and maintain for the duration of the contract insurance against claims for injuries to persons or damages to property which may arise from or in connection with the performance of the work hereunder by Contractor, its agents, representatives, or employees.

MINIMUM SCOPE AND LIMIT OF INSURANCE

Coverage shall be at least as broad as:

- 1. Commercial General Liability (CGL): Insurance Services Office Form CG 00 01 covering CGL on an "occurrence" basis, including products and completed operations, property damage, bodily injury and personal & advertising injury with limits no less than \$1,000,000 per occurrence. If a general aggregate limit applies, either the general aggregate limit shall apply separately to this project/location (ISO CG 25 03 or 25 04) or the general aggregate limit shall be twice the required occurrence limit.
- 2. **Automobile Liability:** Insurance Services Office Form Number CA 0001 covering, Code 1 (any auto), or if Contractor has no owned autos, Code 8 (hired) and 9 (non-owned), with limit no less than **\$1,000,000** per accident for bodily injury and property damage.
- 3. **Workers' Compensation** insurance as required by the State of California, with Statutory Limits, and Employer's Liability Insurance with limit of no less than \$1,000,000 per accident for bodily injury or disease. (Not required if Contractor provides written verification it has no employees)
- Professional Liability (Errors and Omissions): Insurance appropriates to Contractor's profession, with limit no less than \$2,000,000 per occurrence or claim, \$2,000,000 aggregate.

If Contractor maintains broader coverage and/or higher limits than the minimums shown above, the City requires and shall be entitled to the broader coverage and/or the higher limits maintained by Contractor. Any available insurance proceeds in excess of the specified minimum limits of insurance and coverage shall be available to the City.

Other Insurance Provisions

The insurance policies are to contain, or be endorsed to contain, the following provisions:

Additional Insured Status

City, its officers, officials, employees, and volunteers are to be covered as additional insureds on the CGL policy with respect to liability arising out of work or operations performed by or on behalf of Contractor including materials, parts, or equipment furnished in connection with such work or operations. General liability coverage can be provided in the form of an endorsement to Contractor's insurance (at least as broad as ISO Form CG 20 10 11 85 or if not available, through the addition of both CG 20 10, CG 20 26, CG 20 33, or CG 20 38; and CG 20 37 if a later edition is used).

Primary Coverage

For any claims related to this contract, Contractor's insurance coverage shall be primary and non-contributory and at least as broad as ISO CG 20 01 04 13 as respects the City, its officers, officials, employees, and volunteers. Any insurance or self-insurance maintained by the City, its officers, officials, employees, or volunteers shall be excess of Contractor's insurance and shall not contribute with it. This requirement shall also apply to any Excess or Umbrella liability policies.

Umbrella or Excess Policy

Contractor may use Umbrella or Excess Policies to provide the liability limits as required in this agreement. This form of insurance will be acceptable provided that all of the Primary and Umbrella or Excess Policies shall provide all of the insurance coverages herein required, including, but not limited to, primary and non-contributory, additional insured, Self-Insured Retentions (SIRs), indemnity, and defense requirements. The Umbrella or Excess policies shall be provided on a true "following form" or broader coverage basis, with coverage at least as broad as provided on the underlying Commercial General Liability insurance. No insurance policies maintained by the Additional Insureds, whether primary or excess, and which also apply to a loss covered hereunder, shall be called upon to contribute to a loss until Contractor's primary and excess liability policies are exhausted.

Notice of Cancellation

Each insurance policy required above shall provide that coverage shall not be canceled, except with notice to the City.

Waiver of Subrogation

Contractor hereby grants to City a waiver of any right to subrogation which any insurer of said Contractor may acquire against the City by virtue of the payment of any loss under such insurance. Contractor agrees to obtain any endorsement that may be necessary to affect this waiver of subrogation, but this provision applies regardless of whether or not the City has received a waiver of subrogation endorsement from the insurer.

Self-Insured Retentions

Self-insured retentions must be declared to and approved by the City. The City may require Contractor to purchase coverage with a lower retention or provide proof of ability to pay losses and related investigations, claim administration, and defense expenses within the retention. The policy language shall provide, or be endorsed to provide, that the self-insured retention may be satisfied by either the named insured or City. The CGL and any policies, including Excess liability policies, may not be subject to a self-insured retention (SIR) or deductible that exceeds \$25,000 unless approved in writing by City. Any and all deductibles and SIRs shall be the sole responsibility of Contractor or subcontractor who procured such insurance and shall not apply to the Indemnified Additional Insured Parties. City may deduct from any amounts otherwise due Contractor to fund the SIR/deductible. Policies shall NOT contain any self-insured retention (SIR) provision that limits the satisfaction of the SIR to the City. The policy must also provide that Defense costs, including the Allocated Loss Adjustment Expenses, will satisfy the SIR or deductible. City reserves the right to obtain a copy of any policies and endorsements for verification.

Acceptability of Insurers

Insurance is to be placed with insurers authorized to conduct business in the state with a current A.M. Best's rating of no less than A:VII, unless otherwise acceptable to the City.

Claims Made Policies

If any of the required policies provide claims-made coverage:

- 1. The Retroactive Date must be shown, and must be before the date of the contract or the beginning of contract work.
- 2. Insurance must be maintained and evidence of insurance must be provided for at least five (5) years after completion of the contract of work.
- 3. If coverage is canceled or non-renewed, and not replaced with another claims-made policy form with a Retroactive Date prior to the contract effective date, Contractor must purchase "extended reporting" coverage for a minimum of five (5) years after completion of work.

Verification of Coverage

Contractor shall furnish the City with original certificates and amendatory endorsements or copies of the applicable policy language effecting coverage required by this clause and a copy of the Declarations and Endorsements Pages of the CGL and any Excess policies listing all policy endorsements. All certificates and endorsements and copies of the Declarations & Endorsements pages are to be received and approved by the City before work commences. However, failure to obtain the required documents prior to the work beginning shall not waive Contractor's obligation to provide them. The City reserves the right to require complete, certified copies of all required insurance policies, including endorsements required by these specifications, at any time. City reserves the right to modify these requirements, including limits, based on the nature of the risk, prior experience, insurer, coverage, or other special circumstances.

Subcontractors

Contractor shall require and verify that all subcontractors maintain insurance meeting all the requirements stated herein, and Contractor shall ensure that City is an additional insured on insurance required from subcontractors.

Duration of Coverage

CGL & Excess liability policies for any construction related work, including, but not limited to, maintenance, service, or repair work, shall continue coverage for a minimum of five (5) years for Completed Operations liability coverage. Such Insurance must be maintained and evidence of insurance must be provided for at least five (5) years after completion of the contract of work.

Special Risks or Circumstances

City reserves the right to modify these requirements, including limits, based on the nature of the risk, prior experience, insurer, coverage, or other special circumstances.

1944067.1

July 31, 2025 Item No. 10g(4)

Honorable Mayor and Members of the Marina City Council

City Council Meeting of August 6, 2025

CITY COUNCIL TO CONSIDER ADOPTING RESOLUTION NO. 2025, AUTHORIZING AN AGREEMENT TO PRECISION CONCRETE CUTTING FOR CITYWIDE SIDEWALK ASSESSMENT AND TRIP HAZARD REPAIR SERVICES; AUTHORIZING THE CITY MANAGER OR DESIGNEE TO EXECUTE CONTRACT DOCUMENTS SUBJECT TO FINAL REVIEW AND APPROVAL BY THE CITY ATTORNEY; AND AUTHORIZING THE FINANCE DIRECTOR TO MAKE NECESSARY ACCOUNTING AND BUDGETARY ENTRIES.

REQUEST:

It is recommended that the City Council:

- 1. Consider adopting Resolution No. 2025-, authorizing an agreement with Precision Concrete Cutting (PCC) for sidewalk inspection and trip hazard removal services to begin in early September 2025, in an amount not to exceed \$200,000.
- 2. Authorize the City Manager or designee to execute the agreement on behalf of the City subject to final review and approval by the City Attorney.
- 3. Authorize the Finance Director to make necessary accounting and budgetary entries.

BACKGROUND:

In 2025, the City of Marina Public Works Department identified a need to formalize its sidewalk inspection and repair program due to ADA compliance concerns and trip hazard risks caused by uplifted or damaged sidewalk panels. These hazards are often the result of age, weather, subsurface movement, or tree root intrusion.

To address safety concerns, the City is initiating a comprehensive sidewalk assessment and trip hazard repair program using Precision Concrete Cutting (PCC). PCC utilizes a saw-cutting method that removes uplifted edges between ½" and 2", creating clean, ADA-compliant transitions. This method is significantly more cost-effective than traditional remove-and-replace (R&R) repair methods.

PCC will also collect field data through their GIS software platform, DataWorks, which enables the City to maintain a long-term sidewalk condition database for budgeting, planning, and ADA reporting. This project supports Marina's goals for safer, more accessible pedestrian infrastructure.

ANALYSIS:

To address sidewalk safety hazards and ADA compliance needs, Public Works staff recommend contracting with Precision Concrete Cutting (PCC), a sole-source provider of sidewalk shaving services. PCC utilizes a saw-cutting method that removes vertical offsets between ¼" and 2" while preserving the integrity of the concrete. This approach is cleaner, more efficient, and significantly more cost-effective than traditional remove-and-replace (R&R) methods.

PCC will also collect detailed field data using the DataWorks software platform, which allows the City to track sidewalk conditions, measure progress, and support long-term infrastructure planning. DataWorks integrates with the City's GIS system and will provide documentation to assist with ADA reporting, budgeting, and risk management.

The project is scheduled to begin in early September 2025 and is expected to be completed within one month, minimizing disruption to the public while improving pedestrian safety citywide.

FISCAL IMPACT:

The total not-to-exceed amount for this contract is \$200,000, which covers sidewalk inspection, trip hazard shaving, and geospatial data collection. The work will be funded through Capital Improvement Project HSR2605 - Citywide sidewalk shaving and sidewalk condition assessment. Additionally, the City will incur an annual licensing fee of \$1,920 for the DataWorks software platform, enabling ongoing access to the GIS-integrated database.

EXHIBITS:

Exhibit A – Draft Maintenance Services Agreement with Precision Concrete Cutting

Exhibit B – Precision Concrete Cutting Proposal, Scope of Work, and Project Area Map

Exhibit C – Sole Source Justification – DataWorks Software

Exhibit D – Sole Source Justification – PCC Process

Exhibit E – Vendor Presentation Slides

Respectfully submitted,		
Ismael Hernandez		
Public Works Director		
City of Marina		
•		
Layne P. Long		
City Manager		
City of Marina		

RESOLUTION NO. 2025-

A RESOLUTION OF THE CITY COUNCIL OF THE CITY OF MARINA AUTHORIZING AN AGREEMENT TO PRECISION CONCRETE CUTTING FOR CITYWIDE SIDEWALK ASSESSMENT AND TRIP HAZARD REMOVAL; AUTHORIZING THE CITY MANAGER OR DESIGNEE TO EXECUTE CONTRACT DOCUMENTS SUBJECT TO FINAL REVIEW AND APPROVAL BY THE CITY ATTORNEY; AND AUTHORIZING THE FINANCE DIRECTOR TO MAKE NECESSARY ACCOUNTING AND BUDGETARY ENTRIES.

WHEREAS, the City of Marina recognizes the need to address sidewalk trip hazards to ensure safe, ADA-compliant pedestrian infrastructure; and

WHEREAS, sidewalk displacement caused by age, weather, root intrusion, and subsurface conditions poses a safety and liability concern to the public and the City; and

WHEREAS, Capital Improvement Project HSR2605 - Citywide sidewalk shaving and sidewalk condition assessment was approved to fund this effort; and

WHEREAS, Precision Concrete Cutting (PCC) is the sole authorized provider in Northern California of patented sidewalk trip hazard removal services using precision saw-cutting methods, and is uniquely qualified to complete the proposed work efficiently and safely; and

WHEREAS, PCC's methods reduce costs by eliminating the need for concrete panel replacement, while meeting ADA slope requirements and preserving the structural integrity of adjacent sidewalk panels; and

WHEREAS, PCC will also document all sidewalk conditions and repairs using DataWorks, a GIS-integrated software platform that supports ADA compliance, risk management, and long-term infrastructure planning; and

WHEREAS, PCC's services are scheduled to begin in early September 2025 and will be completed within one month; and

WHEREAS, the total not-to-exceed cost of this project is \$200,000, with an additional \$1,920 annual licensing cost for DataWorks software, and all costs are to be funded from existing appropriations in Project HSR2605; and

WHEREAS, Exhibits A through C provide supporting documentation including the scope of work, sole source justifications, and project materials;

NOW, THEREFORE, BE IT RESOLVED that the City Council of the City of Marina does hereby:

- 1. Authorize an agreement with Precision Concrete Cutting (PCC) for sidewalk inspection and trip hazard removal services to begin in early September 2025, in an amount not to exceed \$200,000;
- 2. Authorize the City Manager or designee to execute the agreement on behalf of the City subject to final review and approval by the City Attorney; and
- 3. Authorize the Finance Director to make necessary accounting and budgetary entries.

Page Two	
PASSED AND ADOPTED by the City Council of the the 6 th day of August 2025, by the following vote:	City of Marina at a regular meeting held or
AYES: COUNCIL MEMBERS: NOES: COUNCIL MEMBERS: ABSENT: COUNCIL MEMBERS: ABSTAIN: COUNCIL MEMBERS:	
ATTEST:	Bruce Delgado, Mayo
Anita Sharp, City Clerk	

Resolution No. 2025-

CITY OF MARINA MAINTENANCE SERVICES AGREEMENT

This MAINTENANCE SERVICES AGREEMENT ("Agreement") is made and effective August 7, 2025 by and between the City of Marina, a municipal corporation ("City"), And Precision Concrete Cutting Northern California ("CONTRACTOR").

City wishes to retain the services of an experienced and qualified CONTRACTOR to provide sidewalk assessment, repair, and data collection ("Services"). CONTRACTOR represents and warrants that it is qualified to perform those Services. In consideration of the mutual covenants and conditions set forth herein, the parties agree as follows:

1. TERM

Unless terminated in accordance with Section 8 below, the AGREEMENT will continue in full force and effect from the Effective Date through December 31, 2025. Upon mutual written AGREEMENT, the term of this AGREEMENT can be extended annually for an additional one (1) year period, or longer as the parties agree.

2. SCOPE OF SERVICES

CONTRACTOR will provide the Services listed in the Scope of Services attached hereto as Exhibit A. CONTRACTOR warrants that all work and services set forth in the Scope of Services will be performed in a competent, professional and satisfactory manner.

3. PERFORMANCE

- a. CONTRACTOR shall at all times faithfully, competently and to the best of its ability, experience, and talent, perform all tasks described herein. CONTRACTOR shall employ, at a minimum, generally accepted standards and practices utilized by persons engaged in providing similar services as are required of CONTRACTOR hereunder in meeting its obligations under this Agreement.
- b. CONTRACTOR shall obtain a valid City Business License and shall maintain said Business License for the term of this Agreement and any extensions.
- c. CONTRACTOR shall keep itself informed of State and Federal laws and regulations which in any manner affect those employed by CONTRACTOR or in any way affect the performance of its Services pursuant to this Agreement. CONTRACTOR shall at all times observe and comply with all such laws and regulations. City, and its officers, employees, and agents shall not be liable at law or in equity occasioned by failure of CONTRACTOR to comply with this Section.
- d. CONTRACTOR must maintain a valid California Contractor's License throughout the term of this Contract.

- e. CONTRACTOR agrees that in the performance of this Agreement or any sub-agreement hereunder, neither CONTRACTOR nor any person acting on CONTRACTOR's behalf shall refuse to employ or refuse to continue in any employment any person or discriminate on the basis of race, religious creed, color, national origin, ancestry, disability, medical condition, genetic information, marital status, sexual preference, sex, gender identity, gender expression, military or veteran status or age. Harassment in the workplace is not permitted in any form. CONTRACTOR further agrees to comply with all laws with respect to employment when performing this Agreement.
- f. CONTRACTOR shall maintain prior to the beginning of and for the duration of this Agreement insurance coverage as specified in Exhibit D attached to and part of this Agreement.
- g. CONTRACTOR declares and warrants that no undue influence or pressure is used against or in concert with any officer, employee or agent of City in connection with the award, terms or implementation of this Agreement, including any method of coercion, confidential financial agreement or financial inducement. No officer, employee, or agent of City will receive compensation, directly or indirectly, from CONTRACTOR, or from any officer, employee or agent of CONTRACTOR, in connection with the award of this Agreement or any work to be conducted as a result of this Agreement. Violation of this Section shall be a material breach of this Agreement entitling City to any and all remedies at law or in equity.

4. CITY MANAGEMENT

The City Manager, or designee, shall represent City in all matters pertaining to the administration of this Agreement, review and approval of all products submitted by CONTRACTOR, but not including the authority to enlarge the Scope of Work or change the compensation due to CONTRACTOR. The City Manager shall be authorized to act on City's behalf and to execute all necessary documents which enlarge the Scope of Work or change CONTRACTOR's compensation, subject to Section 6 hereof.

5. PAYMENT

- a. For Services rendered pursuant to this AGREEMENT, CONTRACTOR shall be paid in accordance with the Payment Schedule attached hereto as Exhibit B, provided, however, that in no event will the total amount of money paid the CONTRACTOR, for the Services initially contemplated by this AGREEMENT, exceed the sum of \$200,000, unless otherwise first approved in writing by the City.
- b. The City Manager's contract authority is limited to \$24,999.99, which includes all costs. Contracts, including any contract amendments that exceed the total threshold, require City Council approval. Any contracts, including contract amendments that exceed the total threshold, which do not have City Council approval, shall be void.
- c. CONTRACTOR shall submit invoices monthly for actual Services performed. Invoices shall be submitted on or about the first business day of each month, or as soon thereafter

as practical, for Services provided in the previous month. Payment shall be made within thirty (30) days of receipt of each invoice as to all non-disputed fees. If City disputes any of CONTRACTOR's fees, it shall give written notice to CONTRACTOR within thirty (30) days of receipt of an invoice of any disputed fees set forth on the invoice.

6. LABOR CODE AND PREVAILING WAGE REQUIREMENTS:

- a. CONTRACTOR agrees to comply with the requirements of California Labor Code sections 1810 through 1815. Eight hours of labor constitutes a legal day's work per Labor Code section 1810. CONTRACTOR will forfeit the statutory penalty to City for each worker employed in the execution of this Agreement by CONTRACTOR or any subcontractor for each calendar day during which such worker is required or permitted to work more than eight hours in any one calendar day and 40 hours in any one calendar week in violation of the provisions of Labor Code sections 1810 through 1815.
- b. Copies of the determination of the Director of the Department of Industrial Relations of the prevailing rate of per diem wages for each craft, classification or type of worker needed to execute this Agreement are available for download from the State website:

http://www.dir.ca.gov/OPRL/dprewagedetermination.htm

- c. CONTRACTOR must post at the work site, or if there is no regular work site then at its principal office, for the duration of the Contract, a copy of the determination by the Director of the Department of Industrial Relations of the specified prevailing rate of per diem wages. (Labor Code § 1773.2.) When applicable, copies of the prevailing rate of per diem wages will be on file at City's Administrative Services Department and available to CONTRACTOR and any other interested party upon request.
- d. CONTRACTOR, and any subcontractor engaged by CONTRACTOR, may pay not less than the specified prevailing rate of per diem wages to all workers employed in the execution of the contract. (Labor Code § 1774.) CONTRACTOR is responsible for compliance with Labor Code section 1776 relative to the retention and inspection of payroll records.
- e. CONTRACTOR must comply with all provisions of Labor Code section 1775. Under Section 1775, CONTRACTOR will forfeit the statutory penalty to City for each worker employed in the execution of the Agreement by CONTRACTOR or any subcontractor for each calendar day, or portion thereof, in which the worker is paid less than the prevailing rates. CONTRACTOR may also be liable to pay the difference between the prevailing wage rates and the amount paid to each worker for each calendar day, or portion thereof, for which each worker was paid less than the prevailing wage rate.

Nothing in this Agreement prevents CONTRACTOR or any subcontractor from employing properly registered apprentices in the execution of the Contract. CONTRACTOR is responsible for compliance with Labor Code section 1777.5 for all apprenticeable occupations. This statute requires that contractors and subcontractors must

submit contract award information to the applicable joint apprenticeship committee, must employ apprentices in apprenticeable occupations in a ratio of not less than one hour of apprentice's work for every five hours of labor performed by a journeyman (unless an exception is granted under § 1777.5), must contribute to the fund or funds in each craft or trade or a like amount to the California Apprenticeship Council, and that contractors and subcontractors must not discriminate among otherwise qualified employees as apprentices solely on the ground of sex, race, religion, creed, national origin, ancestry or color. Only apprentices defined in Labor Code section 3077, who are in training under apprenticeship standards and who have written apprentice contracts, may be employed on public works in apprenticeable occupations

- f. CONTRACTOR has reviewed and agrees to comply with any applicable provisions for any public work subject to Department of Industrial Relations (DIR) Monitoring and Enforcement of prevailing wages, including the registration requirements of Labor Code Section 1771.1(a). City hereby notifies CONTRACTOR that CONTRACTOR is responsible for submitting certified payroll records directly to the State Compliance Monitoring Unit (CMU). For further information concerning compliance monitoring please visit the website location at: http://www.dir.ca.gov/dlse/cmu/cmu.html.
- g. CONTRACTOR must comply with Labor Code section 1771.1(a), which provides that CONTRACTOR may award any contracts and subcontracts for work that qualifies as a "public work" only to subcontractors which are at that time registered with the DIR and qualified to perform public work pursuant to Labor Code section 1725.5. CONTRACTOR must obtain proof of such registration from all such subcontractors."
- h. If federal funds are used to pay for the Work, CONTRACTOR and any subcontractor agree to comply, as applicable, with the labor and reporting requirements of the Davis-Bacon Act (40 USC § 276a-7), the Copeland Act (40 USC § 276c and 18 USC §874), and the Contract Work Hours and Safety Standards Act (40 USC § 327 and following).

7. INSPECTION

City shall at all times have the right to inspect the work and materials. CONTRACTOR shall furnish all reasonable aid and assistance required by City for the proper examination of the work and all parts thereof. Such inspection shall not relieve CONTRACTOR from any obligation to perform said work strictly in accordance with the specifications or any modifications thereof and in compliance with the law.

8. SUSPENSION OR TERMINATION OF AGREEMENT WITHOUT CAUSE

a. City may at any time, for any reason, without cause, suspend or terminate this Agreement, or any portion hereof, by serving upon CONTRACTOR at least thirty (30) days prior written notice. Upon receipt of said notice, CONTRACTOR shall immediately cease all work under this Agreement, unless the notice provides otherwise. If City suspends or terminates a portion of this Agreement, such suspension or termination shall not make void or invalidate the remainder of this Agreement.

b. In the event this Agreement is terminated pursuant to this Section, City shall pay to CONTRACTOR the actual value of the Services performed up to the time of termination, provided that the Services performed are of value to the City. Upon termination of the Agreement pursuant to this Section, CONTRACTOR shall submit an invoice to City pursuant to Section 6.c.

9. DEFAULT OF CONTRACTOR/FORCE MAJEURE

- a. CONTRACTOR's failure to comply with the provisions of this Agreement shall constitute a default. In the event that CONTRACTOR is in default for cause under the terms of this Agreement, City shall have no obligation or duty to continue compensating CONTRACTOR for any Services performed after the date of default and can terminate this Agreement immediately by written notice to the CONTRACTOR. If such failure by the CONTRACTOR to make progress in the performance of Services hereunder arises out causes beyond the CONTRACTOR's control, and without fault or negligence of the CONTRACTOR, it shall not be considered a default.
- b. If the City Manager or designee determines CONTRACTOR is in default in the performance of any of the terms or conditions of this Agreement, they shall cause to be served upon CONTRACTOR a written notice of the default. The CONTRACTOR shall have ten (10) days after service upon it of said notice in which to cure the default by rendering a satisfactory performance. In the event CONTRACTOR fails to cure its default within such period of time or fails to present City with a written plan for the cure of the default, City shall have the right, notwithstanding any other provision of this Agreement, to terminate this Agreement without further notice and without prejudice to any other remedy to which it may be entitled at law, in equity or under this Agreement.

10. OWNERSHIP OF DOCUMENTS

- a. CONTRACTOR shall maintain complete and accurate records with respect to sales, costs, expenses, receipts, and other such information required by City that relate to the performance of Services under this Agreement. CONTRACTOR shall maintain adequate records of Services provided in sufficient detail to permit an evaluation of Services. All such records shall be maintained in accordance with generally accepted accounting principles and shall be clearly identified and readily accessible. CONTRACTOR shall provide free access to the representatives of City or its designees at reasonable times to such books and records; shall give City the right to examine and audit said books and records at CONTRACTOR's office; shall permit City to make copies and transcripts there from as necessary; and shall allow inspection of all work, data, documents, proceedings, and activities related to this Agreement. If there is a substantial billing deviation adverse to City, then the cost of an audit shall be borne by CONSULTANT. Such records, together with supporting documents, shall be maintained at City Hall for a minimum period of five (5) years after receipt of final payment.
- b. Upon completion of, or in the event of termination or suspension of this Agreement, all original documents, designs, drawings, maps, models, computer files, surveys, notes, and

other documents prepared in the course of providing the Services to be performed pursuant to this Agreement shall become the sole property of City and may be used, reused, or otherwise disposed of by City without the permission of CONTRACTOR. With respect to computer files, CONTRACTOR shall make available to City, at City's office and upon reasonable written request by City, the necessary computer software and hardware for purposes of accessing, compiling, transferring, and printing computer files.

11. RECORD AUDIT

In accordance with Government Code, Section 8546.7, for expenditures of greater than \$10,000, records of both City and CONTRACTOR shall be subject to examination and audit by the Auditor General for a period of three (3) years after final payment.

12. INDEMNIFICATION

CONTRACTOR shall indemnify, defend with legal counsel approved by City, and hold harmless City, its officers, employees, agents, and volunteers (collectively, City) from and against all liability, loss, damage, expense, cost (including without limitation reasonable legal counsel fees, expert fees and all other costs and fees of litigation) of every nature arising out of or in connection with CONTRACTOR's negligence, recklessness or willful misconduct in the performance of work hereunder or its failure to comply with any of its obligations contained in this Agreement, except such loss or damage which is caused by the sole or active negligence or willful misconduct of the City. Should conflict of interest principles preclude a single legal counsel from representing both City and CONTRACTOR, or should City otherwise find CONTRACTOR's legal counsel unacceptable, then CONTRACTOR shall reimburse the City its costs of defense, including without limitation reasonable legal counsel fees, expert fees and all other costs and fees of litigation. The CONTRACTOR shall promptly pay any final judgment rendered against the City (and its officers, employees, agents and volunteers) with respect to claims determined by a trier of fact to have been the result of the CONTRACTOR's negligent, reckless or wrongful performance. It is expressly understood and agreed that the foregoing provisions are intended to be as broad and inclusive as is permitted by the law of the State of California and will survive termination of this Agreement.

CONTRACTOR obligations under this section apply regardless of whether such claim, charge, damage, demand, action, proceeding, loss, stop notice, cost, expense, judgment, civil fine or penalty, or liability was caused in part or contributed to by City. However, without affecting the rights of City under any provision of this agreement, CONTRACTOR shall not be required to indemnify and hold harmless City for liability attributable to the active negligence of City, provided such active negligence is determined by agreement between the parties or by the findings of a court of competent jurisdiction. In instances where City is shown to have been actively negligent and where City's active negligence accounts for only a percentage of the liability involved, the obligation of CONTRACTOR will be for that entire portion or percentage of liability not attributable to the active negligence of City.

No City officer, employee or agent shall be personally liable to CONTRACTOR, in the event of any default or breach by City or for any amount that may become due to CONTRACTOR.

13. INSURANCE

Without limiting CONTRACTOR's indemnification of City, and prior to commencement of work, CONTRACTOR shall obtain, provide, and maintain at its own expense during the term of this AGREEMENT, policies of insurance of the type and amounts described in <u>Exhibit C</u> and in a form that is satisfactory to City.

14. INDEPENDENT CONTRACTOR

- a. CONTRACTOR is and shall at all times remain as to City a wholly independent contractor. The personnel performing the services under this Agreement on behalf of CONTRACTOR shall at all times be under CONTRACTOR's exclusive direction and control. Neither City nor any of its officers, employees, or agents shall have control over the conduct of CONTRACTOR or any of CONTRACTOR's officers, employees, or agents, except as set forth in this Agreement. CONTRACTOR shall not at any time or in any manner represent that it or any of its officers, employees, or agents are in any manner officers, employees, or agents of the City. CONTRACTOR shall not incur or have the power to incur any debt, obligation, or liability whatever against City, or bind City in any manner.
- b. No employee benefits shall be available to CONTRACTOR in connection with the performance of this Agreement. Except for the fees paid to CONTRACTOR as provided in the Agreement, City shall not pay salaries, wages, or other compensation to CONTRACTOR for performing services hereunder for City. City shall not be liable for compensation or indemnification to CONTRACTOR for injury or sickness arising out of performing services hereunder.
- c. Any and all employees or sub-contractors of CONTRACTOR under this Agreement, while engaged in the performance of any work or services required by CONTRACTOR under this Agreement, shall be considered employees or sub-contractors of CONTRACTOR only and not of City. Any and all claims that may arise under the Workers' Compensation Act on behalf of said employees or sub-contractors, while so engaged and all claims made by a third party as a consequence of any negligent act or omission on the part of the CONTRACTOR's employees or sub-contractors, while so engaged in any of the work or services provided for or rendered herein shall not be City's obligation.

15. SUBCONTRACTORS

Before CONTRACTOR retains or hires a subcontractor to provide any work, labor, or services relative to this AGREEMENT, CONTRACTOR must:

a. Present the name and identifying information of the subcontractor that will provide any work, labor, or services to City.

- b. Present to the City the form of subcontract that will be used with the subcontractor for City's approval, which approval will not be unreasonably withheld. Such subcontract AGREEMENT must include an indemnity agreement that is generally in accord with the indemnity obligations contained in Section 11 of this Agreement and must specifically name the City as an indemnified party; and
- c. Secure from the subcontractor evidence of insurance coverage that meets with this Agreement including naming the City as an additional insured as required by this Agreement, unless such requirement is waived in writing by the City.

16. NO BENEFIT TO ARISE TO CITY OFFICERS AND EMPLOYEES

No City officer, employee of City, or their designees or agents, and no public officer who exercises authority over or responsibilities with respect to the Services provided under the Agreement during their tenure or for one year thereafter, shall have any interest, direct or indirect, in any agreement or sub-agreement, or the proceeds thereof, for work to be performed in connection with the Services performed under this Agreement.

17. CONFLICT OF INTEREST

CONTRACTOR shall at all times avoid conflicts of interest, or the appearance of conflicts of interest, in the performance of this Agreement, and shall comply with the City's conflict of interest code.

If City determines CONTRACTOR comes within the definition of Contractor under the Political Reform Act (Government Code §87100 et seq.), CONTRACTOR shall complete and file and shall require any other person performing Services under this Agreement to complete and file a "Statement of Economic Interest" with City disclosing CONTRACTOR's and/or such other person's financial interests.

18. NO WAIVER OF BREACH/TIME

The waiver by City of any breach of any term or promise contained in this Agreement shall not be deemed to be a waiver of such term or provision or any subsequent breach of the same or any other term or promise contained in this Agreement. Time is of the essence in carrying out the duties hereunder.

19. CONFIDENTIAL INFORMATION/RELEASE OF INFORMATION

a. All information gained by CONTRACTOR in performance of this Agreement shall be considered confidential and shall not be released by CONTRACTOR without City's prior written authorization. CONTRACTOR, its officers, employees, agents, or subcontractors, shall not without written authorization from the City Manager or unless requested by the City Attorney, voluntarily provide declarations, letters of support, testimony at depositions, response to interrogatories, or other information concerning the work performed under this Agreement or relating to any project or property located within the City. Response to a subpoena or court order shall not be considered "voluntary" provided CONTRACTOR gives City notice of such court order or subpoena.

b. CONTRACTOR shall promptly notify City should CONTRACTOR, its officers, employees, agents, or sub-contractors be served with any summons, complaint, subpoena, notice of deposition, request for documents, interrogatories, request for admissions, or other discovery request, court order, or subpoena from any person or party regarding this Agreement and the Services performed thereunder or with respect to any project or property located within the City. City retains the right, but has no obligation, to represent CONTRACTOR and/or be present at any deposition, hearing, or similar proceeding. CONTRACTOR agrees to cooperate fully with City and to provide the opportunity to review any response to discovery requests provided by CONTRACTOR. However, City's right to review any such response does not imply or mean the right by City to control, direct, or rewrite said response.

20. NOTICES

Any notices which either party may desire to give to the other party under this Agreement must be in writing and may be given either by (i) personal service, (ii) delivery by a reputable document delivery service, such as but not limited to, Federal Express, which provides a receipt showing date and time of delivery, or (iii) mailing in the United States Mail, certified mail, postage prepaid, return receipt requested, addressed to the address of the party as set forth below or at any other address as that party may later designate by notice:

TO CITY:	Ismael Hernandez
	City of Marina
	209 Cypress Ave.
	Marina, CA 93933
TO CONTRACOR:	

Notice is effective on the date of personal service, or 5 days following deposit in a United States mailbox, or date of postmark. The parties may agree to notice by email.

21. THIRD PARTY BENEFICIARIES

Nothing contained in this Agreement shall be construed to create, and the parties do not intend to create, any rights in third parties.

22. ASSIGNMENT

CONTRACTOR shall not assign the performance of this Agreement, nor any part thereof, nor any monies due hereunder, without prior written consent of City. Subject to the foregoing, all terms of the Agreement will be binding upon, enforceable by and inure to the benefit of the parties and their successors and assigns.

23. GOVERNING LAW

City and CONTRACTOR understand and agree that the laws of the State of California shall govern the rights, obligations, duties, and liabilities of the parties to this Agreement and also

govern the interpretation of this Agreement. Any litigation concerning this Agreement shall take place in Monterey County, or the federal district court with jurisdiction over the City. CONTRACTOR agrees not to commence or prosecute any dispute arising out of or in connection with this Agreement other than in the aforementioned courts and irrevocably consents to the exclusive personal jurisdiction and venue of the aforementioned courts. Maintenance Services Agreement 07.19.2022

24. DISPUTE RESOLUTION; ATTORNEY'S FEES

CONTRACTOR shall continue to perform under this Agreement during any dispute. CONTRACTOR and City hereby agree to make good faith efforts to resolve disputes as quickly as possible. In the event any dispute arising from or related to this Agreement results in litigation or arbitration, the prevailing party shall be entitled to recover all reasonable costs incurred, including court costs, attorney fees, expenses for expert witnesses (whether or not called to testify), expenses for accountants or appraisers (whether or not called to testify), and other related expenses. Recovery of these expenses shall be as additional costs awarded to the prevailing party, and shall not require initiation of a separate legal proceeding.

25. AUTHORITY TO EXECUTE THIS AGREEMENT

The person or persons executing this Agreement on behalf of CONTRACTOR warrants and represents that they have the authority to execute this Agreement on behalf of the CONTRACTOR and the authority to bind CONTRACTOR to the performance of its obligations hereunder.

26. ENTIRE AGREEMENT

This Agreement contains the entire understanding between the parties relating to their obligations described in this Agreement. All prior or contemporaneous agreements, understandings, representations, and statements, oral or written, are merged into this Agreement and shall be of no further force or effect. Each party is entering into this Agreement based solely upon the representations set forth herein and upon each party's own independent investigation of any and all facts such party deems material.

27. AMENDMENT

- a. Any modification or amendment to this Agreement must be in writing.
- b. Neither City nor CONTRACTOR shall be deemed to have waived any obligation of the other, or to have agreed to any modification to this Agreement unless it is in writing, and signed by the party giving the waiver.

28. INTERPRETATION OF CONFLICTING PROVISIONS

In the event of any conflict or inconsistency between the provisions of this Agreement and the Provisions of any exhibit or other attachment to this Agreement, the provisions of this Agreement shall prevail and control

29. SEVERABILITY

Exhibit C

If any term of this Agreement is held invalid by a court of competent jurisdiction or arbitrator the remainder of this Agreement shall remain in effect.

IN WITNESS WHEREOF, the parties hereto have caused this Agreement to be executed the day and year first above written.

CITY OF MARINA Date: Date: By: _____ City Manager **CONTRACTOR** Date: ____ By: **Authorized Agent** Approved as to form: Date: City Attorney Attachments: Exhibit A Contractor's Proposal and Scope of Services Exhibit B Payment Schedule

Insurance Requirements

EXHIBIT A SCOPE OF WORK/SERVICES



EXHIBIT B PAYMENT SCHEDULE



EXHIBIT C INSURANCE SPECIFICATIONS

Insert Alliant Language



VERIFICATION OF CALIFORNIA CONTRACTOR'S LICENSE

I certify, under penalty of perjury, that I have a valid California Contractor's license issued pursuant to Business and Professions Code section 7000 and following, and was so licensed at the time that the bid was awarded:

CALIFORNIA CONTRACTOR'S LICENSE:

	License Number:	
	Class:	
	Expiration Date:	
CONTR	ACTOR	
Date:		
		Signature
		Print Name
Public Co	ntract Code § 6100)	

CERTIFICATE REGARDING WORKERS' COMPENSATION

I am aware of the provisions of Section 3700 of the Labor Code which require every employer to be insured against liability for workers' compensation or to undertake self-insurance in accordance with the provisions of that code, and I will comply with such provisions before commencing the performance of the work of this contract.

CONTRACTOR	
Date:	
	Signature
	Print Name

CERTIFICATE REGARDING DEPARTMENT OF INDUSTRIAL RELATIONS CONTRACTOR REGISTRATION

I certify, under penalty of perjury, that Contractor is registered with the Department of Industrial Relations pursuant to Labor Code section 1725.5.

Contractor's Department of Industrial	Relations registration number is:
Date:	Signature
(Labor Code section 1725.5)	Print Name & Title

LIST OF SUBCONTRACTORS

WORK IDENTIFICATION:			
NAME AND ADDRES	SS OF BIDDER:		
Name/Address/Phone #/State/License # of subcontractor/ City License #	Department of Industrial Relations Registration Number*	Items of Work	Portion of Work (% of Contract Price)
		% of Total Contract Price by Subcontract % of Total Contract	

Price by Contractor

^{*}Pursuant to Division 2, Part 7, Chapter 1, (commencing with section 1720 including section 1725.5) of the Labor Code



417 Harrison St, Oakland, CA 94607 / Phone: (650) 867 -

-8657 / Fax (650) 240-3866 / CL# 103474

6/25/25

PROPOSAL FOR "NOT TO EXCEED" AGREEMENT BETWEEN: THE CITY of MARINA AND PRECISION CONCRETE CUTTING (PCC) <u>Overview</u>

Uneven sidewalks caused by ground settling and tree roots cause a potential hazard to pedestrians. Displaced sidewalks cause problems for both public and private entities in the form of trip and fall liability exposure.

It is proposed that the City of Marina and PCC enter into an agreement whereby PCC will inspect sidewalks as identified by City staff. The price for these services shall not exceed the proposed dollar amount and quantity defined in the "Proposal Detail" section below.


Data Collection and Sidewalk Assessment Proposal Detail

Contract amount: total charge for services rendered shall not exceed \$200,000

Scope of Work

- · PCC Technicians will walk every sidewalk within the city of Marina
- Identify and repair off-set sidewalks .25-2"
- Identify any sidewalk lifted over 2" or cracked/spalling with be identified for remove and replacement
- PCC will capture field data including before/after site photos, measurements, repair quantities, street address and geolocation
- Dataworks Software will be used to build a GIS database to track all sidewalk repairs made by PCC and for budgeting, project planning and tracking all remove and replacement locations.

Project Area Map:

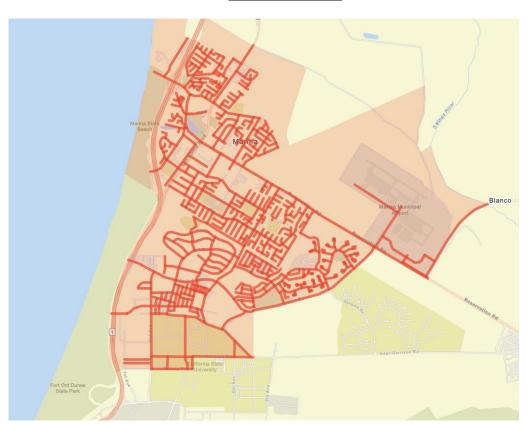

Sidewalk Shaving Repair Billing Units: Services are billed in "Inch Feet". An inch foot is calculated by measuring the average height of the sidewalk off-set and multiplying this average by the length of the cut. Example: A sidewalk off-set on a 4-foot wide sidewalk that consists of a 0.5" rise on one side, and tapers down to a zero rise on the other is calculated as follows:

$$\frac{0.5" + 0"}{2}$$
 x 4ft = 1 inch-foot

Unit Price for sidewalk shaving: \$55 per inch-foot

Shaving Off-set Sidewalk Repair Specifications

- A. Contractor shall repair all sidewalk trip hazards from 1/2" and up to 2" differential, as long as the integrity of the sidewalk is not compromised, within the areas identified in a Work Order.
- B. Contractor shall remove hazards completely, from one end of the raised sidewalk joint to the other if applicable, leaving a zero point of differential between slabs.
- C. Contractor shall not use any type of "fill" material that deteriorates or breaks apart over time.
- D. Contractor shall not cause any damage to landscaping, retaining walls, curbs, sprinkler heads, utility covers or other objects adjacent to sidewalks. If the contractor and/or contractor's equipment does cause damage to above, the City must be notified immediately and damages must be repaired at the Contractor's expense within 24 hours of the time the damage occurred.
- E. Contractor must completely and immediately clean up all debris after each hazard is repaired. All costs incurred for disposal of waste material shall be included in unit cost.
- F. Contractor shall repair each sidewalk trip hazard without damage or visible markings to adjacent slab(s) or curb(s).
- G. No water-cooling is allowed unless all slurry and contaminates are contained. Under no circumstances shall any slurry or contaminates enter storm drains or cause excessive environmental impact. Contractor shall use a dust abatement system, and demonstrate such a system to the satisfaction of the City.
- H. Contractor shall guarantee specified repair slope (1:10 based upon requirements outlined by the Americans with Disabilities Act) is achieved. If defined slope is not achieved, contractor shall repair to specification at no additional charge within 24 hours of discovery.
- I. Contractor shall guarantee that the removed trip hazard will have a uniform appearance and texture. The finished surface shall have a coefficient of friction of at least 0.6 and show via previous testing that the technique used yields the specified coefficient of friction.
- J. The hardware must be flush to the ground and capable of working at any angle and perform trip hazard removal in hard-to-reach areas, around obstacles, on narrow walkways, next to fences and retaining walls or buildings.
- K. Grinding or pulverization of the concrete is NOT acceptable or allowed, causing microcracks or weakening the concrete panel. Contractor's sidewalk defect repairs shall not leave ridges or grooves that could hold water and prevent drainage of rain water or irrigation.
 - L. Dust collection device with be used in conjunction with High powered vacuums that use HEPA filters and collect 90% of the dust.

PROPRIETARY SOFTWARE SUITE SCOPE AND RATES

Data analytics, workflow management and record keeping - \$1,920/year:

- Access to DataWorks desktop and mobile software for an unlimited number of users and devices.
- Software training material and one-on-one software training sessions.
- On-going support and insights for data processing, data analytics and workflow management.
- Record keeping in our system and support importing data into your GIS system.

DataWorks has developed proprietary desktop and mobile applications that can be used across multiple platforms. They are developed based on state-of-the-art technology and provide reliable, easy-to-use, yet powerful tools to manage right-of-way assets. Together, they enable enhanced data collection, data analytics, workflow management and record keeping.

DataWorks Mobile:

- GIS data collects accurate GPS coordinates, thanks to GPS antennas and Google Satellite fine tuning.
- Actionable data allows collection of structured and categorizable data, both quantitative and qualitative.
- Works everywhere works with or without cellular service, either online or offline.
- Accurate data increases accuracy and efficiency thanks to data collection software assistance.
- Multiple activity types supports multiple modes, e.g., assessment, repair, inspection, client QC.
- Multiple asset types allows to work and/or focus on different asset types with powerful filtering.

DataWorks Desktop:

- Asset management software offers complete asset management capabilities.
- GIS software integrates with other GIS systems, e.g., ArcGIS, Cityworks, Cartegraph, and Lucity.
- ArcGIS mapping provides data plotted on ArcGIS map or satellite view with color coded legend.
- Object panel provides all details on a per asset basis, incl. all attributes, field activities, and photos.
- Street view provides detailed 360° view of surroundings of each asset, powered by Google Street View.
- Asset listing lists assets and any related data thanks to customizable tables and columns.
- Table filtering allows to categorize and filter asset tables based on any data field.
- KPIs provides valuable "Key Performance Indicators" for any subset of data displayed in map and table.
- Analytics provides insightful aggregated and comprehensive reports for any subset of data.
- Bulk editing allows to bulk edit large data subsets for planning, budgeting, and workflow management.
- Record keeping records all history of activities, including measurement changes or condition changes.
- Zones and streets planning provides mapping, mileage and activity status of zones and streets.
- Detailed reporting allows to export any or all data in excel or GIS format.

LIMITATIONS

PCC removes only those trip hazards specifically requested or approved by customers, and therefore makes no guarantee or representation that areas are free of trip hazards after the work is completed. In addition, PCC only performs certain trip hazard repairs. Among other things, PCC does not remove and replace sidewalk slabs (R&Rs) and does not repair certain ATTNs (e.g. utility boxes). Furthermore, to preserve clients' budget, PCC typically does not perform any repair at and around any sidewalk slabs that require to be replaced. It is our customers' responsibility to provide proper access, and PCC assumes no liability for trip hazards that cannot be repaired due to parked vehicles or other obstacles preventing safe and practical access. In such cases, PCC returns once to attempt completion of repairs that could not be completed the first time. Additionally, it is recognized that after completion of the work, the concrete trip hazards may and frequently do continue to move naturally over time due to roots, water, freezing, pipes, and other natural or man-made causes. PCC is not responsible for movement or changes in the sidewalk and is not liable for any related claims, losses, damages or liabilities thereto pertaining to it.

Precision Concrete Cutting is committed to providing the highest quality service to our clients. Should you have any questions of comments, please do not hesitate to contact us.

PCC Representative:	YOUR HERE REPRESENTATIVE:
X	Title



Ismael Hernandez

Public Works Director

City of Marina

209 Cypress Ave.

Marina, CA 93933

RE: Sole Source Justification - DataWorks Right of Way Asset Management Software

To Whom It May Concern:

DataWorks qualifies for sole source procurement based on its exclusive combination of patented software technology and integrated GIS-based infrastructure asset management system, which is not commercially available from other providers.

DataWorks is the only software platform specifically developed to support ADA-compliant sidewalk asset management in the public right-of-way. The system is protected by the following U.S. patent applications:

- U.S. Patent Application No. 19/228,582
- U.S. Patent Application No. 19/228,613
- U.S. Patent Application No. 19/228,628

These filings cover DataWorks' unique methods and systems for acquiring, mapping, and managing sidewalk, curb, gutter and ramp data for municipal infrastructure. The platform enables cities to conduct mobile field assessments, prioritize and track repairs in real time, budget, generate ADA documentation, and create reports aligned with Capital Improvement Plans and ADA Transition Plans.

DataWorks further distinguishes itself through its seamless integration with Precision Concrete Cutting's (PCC) patented sidewalk slicing services, forming a closed-loop inspection, repair, and documentation process. The system captures sidewalk conditions, photos, uplift measurements, timestamps, and repair history within a centralized, GIS-based database. This provides the transparency and documentation required for ADA Title II compliance, PROWAG guidelines, and long-term risk mitigation.

No other vendor offers this level of GIS integration, data transparency, or regulatory alignment. DataWorks is not available through resellers or third-party vendors and is exclusively licensed and managed by DataWorks LLC.

Please do not hesitate to contact us for further information or supporting documentation.

Kind Regards,

Joseph Ortega- Vice President

DataWorks – Right of Way Asset Management 335 Beach Road Burlingame, CA 94010 (650) 576-4303

https://www.dataworks.us/

Dataworks - Smart Data for Smarter Sidewalks

Data Collection | Asset Management | GIS Integration | Workflow Optimization "Turning sidewalk data into actionable infrastructure solutions."



3191 N. Canyon Road Provo, UT 84604 P: (801) 224-0025 F: (801) 224-0062 www.SafeSidewalks.com

June 25th, 2025

Ismael Hernandez

Public Works Director City of Marina 209 Cypress Ave. Marina, CA 93933

RE: Patent Information and Northern California

To Whom It May Concern:

Due to the nature of our business and our patented equipment and methods, frequently we have been asked to provide a letter stating that our technology relies upon patents that have been issued by the US Patent and Trademark Office. In total, we've received 9 total patents regarding potential tripping risk removal services, ranging from techniques/methods, dust abatement, to measuring tools and methods.

Precision Emprise LLC DBA Precision Concrete Cutting Northern California is the only company authorized to use the patented equipment and method for removing sidewalk trip risks in Northern California as described by the following patent numbers:

Previous Patents

U.S. Pat. No. 6,827,074 U.S. Pat. No. 7,000,606 U.S. Pat. No. 7,143,760 U.S. Pat. No. 7,201,644 U.S. Pat. No. 7,402,095

Current & Pending Patents

U.S. Pat. No. 6,896,604 U.S. Pat. No. 9,759,559 U.S. Pat. No. 9,494,407 U.S. Application Pat. No. 16/670,737

If you have any questions or comments, please feel free to give me a call.

Kind Regards,

Aaron Ollivier, CEO Precision Concrete Cutting 3191 N. Canyon Rd Provo, Utah 84604

Conser Olllein

(801) 373-6060







PRECISION CONCRETE CUTTING

- National Company over 60 locations
- 3 offices in Northern CaliforniaBurlingame, Oakland and Sacramento
- Partnership with the MBASIA
- 9 Patents
- Specialize sidewalk assessment & repair

U.S. Pat. No. 6,827,074
U.S. Pat. No. 7,000,606
U.S. Pat. No. 7,201,644
U.S. Pat. No. 7,402,095
U.S. Pat. No. 9,759,559
U.S. Pat. No. 7,143,760
U.S. Pat. No. 9,494,407
U.S. Pat. No. 202,101,293,81








THE PRECISION ADVANTAGE

The cost savings compared to grinding is important, but the biggest contrast is the quality, aesthetics and ADA compliance PCC Shaving Offers.

- ✓ Grinding damages the concrete in that it breaks edges, knocks out aggregate, scars adjacent panels, and creates micro cracks.
- ✓ Grinding leaves the area looking rough, unfinished, and highlights the uneven scarring.
- ✓ Grinding doesn't comply with the ADA slope requirements.
- ✓ Has absolutely no cost advantage. Very often MORE expensive.
- ✓ Due to it's design, is unable to maneuver and remove hazards next to objects/obstacles.
- ✓ Faces extremely difficulty on removing small trip hazards (under 3/8") and larger trip hazards (over 1 inch).
- ✓ Overall, an unnecessarily slow process that generates a large amount of residual dust.

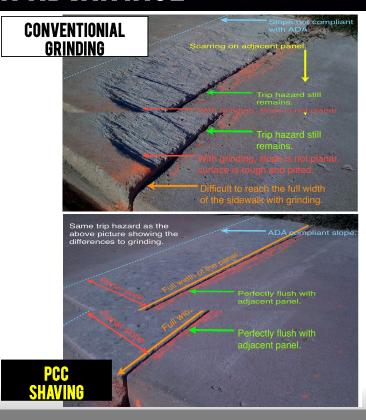






CITY WIDE SIDEWALK PROJECT—ASSESSMENT

- Walk all sidewalks
- Identify areas in need of repair
- Capture photographs
- Map areas in need of repair



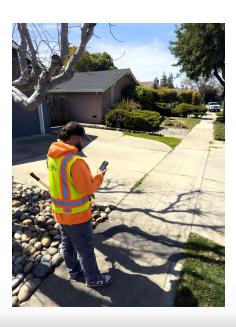





CITY WIDE SIDEWALK PROJECT—OFFSET SIDEWALK REPAIR

- Repair all off-sets up to 2"
- No sidewalk closures
- Miniature ADA compliant ramp
- Environmentally friendly












POST REPAIR DATA - DATAWORKS SOFTWARE

- Assessment Management Software
- Geo- database
- Before & after photos
- Digital inspection reports
- List of remove and replace locations
- Customized dashboards



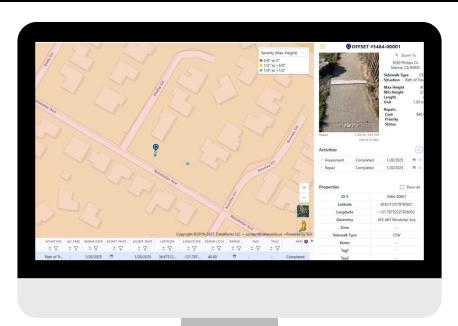





STREET SIGN INVENTORY

- Walk all streets inventory all street signs
- Condition assessment good, medium & server
- Retro-reflectivity using meter
















STREET SIGN DATA

- GIS database
- Prioritize replacement
- Estimated cost of replacement
- Track signs once replaced

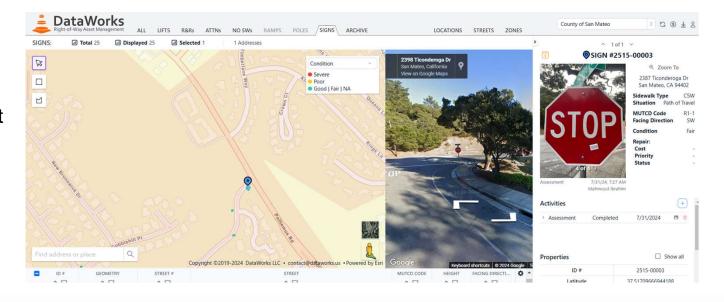

August 1, 2025 Item No. 10g(5)

Honorable Mayor and Members of the Marina City Council

City Council Meeting of August 6, 2025

CITY COUNCIL TO CONSIDER ADOPTING RESOLUTION NO. 2025, AUTHORIZING A PROFESSIONAL SERVICES AGREEMENT TO WALLACE GROUP OF SAN LUIS OBISPO, CA FOR CIVIL ENGINEERING AND LANDSCAPE ARCHITECTURE SERVICES FOR DESIGN OF PHASE 2 OF THE CITY PARK AT THE DUNES; AND AUTHORIZING THE CITY MANAGER OR DESIGNEE TO EXECUTE CONTRACT DOCUMENTS SUBJECT TO FINAL REVIEW AND APPROVAL BY THE CITY ATTORNEY; AND AUTHORIZING THE FINANCE DIRECTOR TO MAKE NECESSARY ACCOUNTING AND BUGETARY ENTRIES.

REQUEST:

It is requested that the City Council consider adopting Resolution No. 2025- :

- 1. Authorizing a professional services agreement with Wallace Group of San Luis Obispo, CA for civil engineering and landscape architecture services in an amount not to exceed \$250,407.00 for the design of Phase 2 of the City Park at the Dunes.
- 2. Authorize the City Manager or designee to execute the agreement on behalf of the City subject to final review and approval by the City Attorney.
- 3. Authorize the Finance Director to make necessary accounting and budgetary entries.

BACKGROUND:

The City of Marina has prioritized enhancing its public park offerings to improve community recreation and quality of life. The City Park at the Dunes is a key component of this initiative, planned as a 13.5-acre public space featuring amenities such as restrooms, walking paths, tennis and pickleball courts, beach volleyball, a multi-sport court, a fitness court, and an inclusive playground designed to accommodate children of all abilities.

A Capital Improvement Project (CIP) (QLP 2017) was previously approved by the City Council, allocating \$22,600,000 for all phases of construction related to the City Park at the Dunes.

The City initially engaged Wallace Group on May 6, 2025, to provide engineering and land surveying services for Phase 1. Given their successful performance and expertise, staff recommends continuing our partnership with Wallace Group for the upcoming Phase 2 design work which will include an outdoor amphitheater, second restroom facility for the park, and additional parking.

ANALYSIS:

Wallace Group has demonstrated a high level of competence and professionalism in delivering Phase 1 services, including land surveying, grading, and preliminary design efforts. Their familiarity with the project scope, site conditions, and community needs makes them the most qualified firm to execute the detailed design and engineering work required for Phase 2.

Engaging Wallace Group for Phase 2 will ensure continuity, efficiency, and quality in project delivery. Their proven track record supports the City's goal of developing a comprehensive recreational space that meets the community's needs and adheres to all regulatory and safety standards.

FISCAL IMPACT:

The total fiscal impact for the staff report is estimated at \$250,407. This amount will be financed through funds already allocated in the Capital Improvement Project QLP 2017. This ensures no additional financial burden on the city budget, allowing the project to progress as intended.

EXHIBITS:

Exhibit A – Professional Services Agreement with Wallace Group.

Exhibit B – Wallace Group Proposal and Scope of Services for design of Phase 2 of the City Park at the Dunes

Exhibit C – City Park at the Dunes Working Conceptual Drawing

Respectfully submitted,	
Ismael Hernandez	
Public Works Director	
City of Marina	
Layne Long	
City Manager	
City of Marina	

RESOLUTION NO. 2025-

A RESOLUTION OF THE CITY COUNCIL OF MARINA AUTHORIZING A PROFESSIONAL SERVICES AGREEMENT TO WALLACE GROUP OF SAN LUIS OBISPO, CA FOR CIVIL ENGINEERING AND LANDSCAPE ARCHITECTURE SERVICES FOR DESIGN OF PHASE 2 OF THE CITY PARK AT THE DUNES; AND AUTHORIZING THE CITY MANAGER OR DESIGNEE TO EXECUTE CONTRACT DOCUMENTS SUBJECT TO FINAL REVIEW AND APPROVAL BY THE CITY ATTORNEY; AND AUTHORIZING THE FINANCE DIRECTOR TO MAKE NECESSARY ACCOUNTING AND BUGETARY ENTRIES

WHEREAS, the City of Marina has prioritized the development of the City Park at the Dunes to provide a comprehensive recreational space for its residents; and

WHEREAS, the City Council previously approved a Capital Improvement Project (CIP) (QLP 2017) with a budget of \$22,600,000 for all phases of construction related to the City Park at the Dunes; and

WHEREAS, the City initially engaged Wallace Group of San Luis Obispo, CA, for engineering and land surveying services for Phase 1 on May 6, 2025, and found their performance to be exceptional; and

WHEREAS, Wallace Group has demonstrated the expertise and familiarity with the project scope necessary to successfully complete Phase 2 design work; and

WHEREAS, the continued engagement of Wallace Group for Phase 2 will ensure project continuity, quality, and efficiency;

NOW, THEREFORE, BE IT RESOLVED that the City Council of the City of Marina does hereby:

- 1. Authorize a professional services agreement with Wallace Group of San Luis Obispo, CA for civil engineering and landscape architecture services, in an amount not to exceed \$250,407.00 for the design of Phase 2 of the City Park at the Dunes.
- 2. Authorize the City Manager or designee to execute the agreement on behalf of the City subject to final review and approval by the City Attorney.
- 3. Authorize the Finance Director to make necessary accounting and budgetary entries.

PASSED AND ADOPTED by the City Council of the City of Marina at a regular meeting duly held on the 6th Day of August 2025 by the following vote:

COUNCIL MEMBERS:	
COUNCIL MEMBERS:	
ABSENT: COUNCIL MEMBERS:	
ABSTAIN: COUNCIL MEMBERS:	
	Bruce C. Delgado, Mayor
ATTEST:	
Anita Sharp, Deputy City Clerk	

CITY OF MARINA AGREEMENT FOR CIVIL ENGINEERING AND LANDSCAPE ARCHITECTURE SERVICES

THIS AGREEMENT is made and entered into on August 6, 2025, by and between the City of Marina, a California charter city, hereinafter referred to as the "City," and *Wallace Group*, a *California corporation*, hereinafter referred to as the "Consultant." City and Consultant are sometimes individually referred to as "party" and collectively as "parties" in this Agreement.

Recitals

A. City desires to retain Consultant to:

<u>Provide civil engineering and landscape architecture services for Phase 2 of the City Park at the Dunes Project, hereinafter referred to as the "Project."</u>

- B. Consultant represents that it has the qualifications, experience and personnel necessary to properly perform the services as set forth herein.
- C. City desires to retain Consultant to provide such services.

Terms and Conditions

For of good and valuable consideration, the receipt and sufficiency of which is hereby acknowledged and in consideration of the mutual promises contained herein, City and Consultant agree to the following terms and conditions:

1. Scope of Work.

- (a) Consultant is hereby hired and retained by the City to work in a cooperative manner with the City to fully and adequately perform those services set forth in Exhibit "A" attached hereto ("Scope of Work") and by this reference made a part hereof. With prior written notice to Consultant, City may elect to delete certain tasks of the Scope of Work at its sole discretion.
- (b) Consultant shall perform all such work with skill and diligence and pursuant to generally accepted standards of practice in effect at the time of performance. Consultant shall provide corrective services without charge to the City for work which fails to meet these standards and which is reported to Consultant in writing within sixty days of discovery. Should Consultant fail or refuse to perform promptly its obligations under this Agreement, the City may render or undertake the performance thereof and the Consultant shall be liable for any expenses thereby incurred.

- (c) If services under this Agreement are to be performed by a design professional, as that term is defined in California Civil Code §2782.8(b)(2), design professional certifies that all design professional services shall be provided by a person or persons duly licensed by the State of California to provide the type of services described in Section 1(a). By delivery of completed work, design professional certifies that the work conforms to the requirements of this Agreement and all applicable federal, state and local laws, and the professional standard of care in California.
- (d) Consultant is responsible for making an independent evaluation and judgment of all relevant conditions affecting performance of the work, including without limitation site conditions, existing facilities, seismic, geologic, soils, hydrologic, geographic, climatic conditions, applicable federal, state and local laws and regulations and all other contingencies or considerations.
- (e) City shall cooperate with Consultant and will furnish all information data, records and reports existing and available to City to enable Consultant to carry out work outlined in Exhibit "A." Consultant shall be entitled to reasonably rely on information, data, records and reports furnished by the City, however, the City makes no warranty as to the accuracy or completeness of any such information, data, records or reports available to it and provided to Consultant which were furnished to the City by a third party. Consultant shall have a duty to bring to the City's attention any deficiency or error it may discover in any information provided to the Consultant by the City or a third party.

2. Term of Agreement & Commencement of Work.

- (a) Unless otherwise provided, the term of this Agreement shall begin on August 6, 2025 and shall expire on June 30, 2027, unless extended by amendment or terminated earlier as provided herein. The date of full execution is defined as the date when all of the following events have occurred:
- (i) This Agreement has been approved by the City's Council or by the board, officer or employee authorized to give such approval; and
- (ii) The office of the City Attorney has indicated in writing its approval of this Agreement as to form; and
- (iii) This Agreement has been signed on behalf of Consultant by the person or persons authorized to bind the Consultant hereto; and.
- (iv) This Agreement has been signed on behalf of the City by the person designated to so sign by the City's Council or by the officer or employee authorized to enter into this Contract and is attested to by the Marina City Clerk.
- (b) Consultant shall commence work on the Project on or by August 7, 2025. This Agreement may be extended upon written agreement of both parties. Consultant may be required to prepare a written schedule for the work to be performed, which schedule shall be approved by the City and made a part of Exhibit A, and to perform the work in accordance with the approved schedule.

3. Compensation.

- (a) City liability for compensation to Consultant under this Agreement shall only be to the extent of the present appropriation to fund this Agreement. For services to be provided under this Agreement City shall compensate Consultant in an amount not to exceed Two Hundred Fifty Thousand Four Hundred and Seven Dollars (\$250,407.00) in accordance with the provisions of this Section and the Fee Schedule attached hereto as Exhibit B and incorporated herein by this reference.
- (b) Invoice(s) in a format and on a schedule acceptable to the City shall be submitted to and be reviewed and verified by the Project Administrator (see Section 5(a)) and forwarded to the City's Finance Department for payment. City shall notify Consultant of exceptions or disputed items and their dollar value within fifteen days of receipt. Payment of the undisputed amount of the invoice will typically be made approximately thirty days after the invoice is submitted to the Finance Department.
- (c) Consultant will maintain clearly identifiable, complete and accurate records with respect to all costs incurred under this Agreement on an industry recognized accounting basis. Consultant shall make available to the representative of City all such books and records related to this Agreement, and the right to examine, copy and audit the same during regular business hours upon 72-hour's notice for a period of four years from the date of final payment under this Agreement.
- (d) Consultant shall not receive any compensation for Extra Work without the prior written authorization of City. As used herein, "Extra Work" means any work that is determined by the City to be necessary for the proper completion of the Project but which is not included within the Scope of Work and which the parties did not reasonably anticipate would be necessary at the execution of this Agreement.
- (e) Expenses not otherwise addressed in the Scope of Services or the Fee Schedule incurred by Consultant in performing services under this Agreement shall be reviewed and approved in advance by the Project Administrator (Section 5(a)), be charged at cost and reimbursed to Consultant.
- (f) There shall be no charge for transportation within Monterey, Santa Cruz and San Benito Counties required for the performance of the services under this Agreement; travel to other locations must be approved in writing and in advance by the City, mileage will be charged at the then current standard rate for business travel as set by the U.S. Internal Revenue Service for such approved travel.

4. Termination or Suspension.

- (a) This Agreement may be terminated in whole or in part in writing by either party in the event of a substantial failure by the other party to fulfill its obligations under this Agreement through no fault of the terminating party, provided that no termination may be effected unless the other party is given (1) not less than ten days written notice of intent to terminate, and (2) provided an opportunity for consultation with the terminating party prior to termination.
- (b) If termination for default is effected by the City, an equitable adjustment in the price provided for in this Agreement shall be made, but (1) no amount shall be allowed for anticipated profit on unperformed services or other work, and (2) any payment due the Consultant at the time of termination may be adjusted to cover any additional costs

to the City because of the Consultant's default. If after the termination for failure of Consultant to fulfill its contractual obligations, it is determined that the Consultant had not failed to fulfill contractual obligations, the termination shall be deemed to have been for the convenience of the City.

- (c) The City may terminate or suspend this Agreement at any time for its convenience upon not less than thirty days prior written notice to Consultant. Not later than the effective date of such termination or suspension, Consultant shall discontinue all affected work and deliver all work product and other documents, whether completed or in progress, to the City.
- (d) If termination for default is effected by the Consultant or if termination for convenience is effected by the City, the equitable adjustment shall include a reasonable profit for services or other work performed. The equitable adjustment for termination shall provide for payment to the Consultant for services rendered and expenses incurred prior to the termination, in addition to termination settlement costs reasonably incurred by Consultant relating to written commitments that were executed prior to the termination.

5. Project Administrator, Project Manager & Key Personnel.

- (a) City designates as its Project Administrator, Ismael Hernandez, who shall have the authority to act for the City under this Agreement. The Project Administrator or his/her authorized representative shall represent the City in all matters pertaining to the work to be performed pursuant to this Agreement.
- (b) Consultant designates, Kari Wagner, as its Project Manager who shall coordinate all phases of the Project. The Project manager shall be available to City at all reasonable times during the Agreement term.
- (c) Consultant warrants that it will continuously furnish the necessary personnel to complete the Project on a timely basis as contemplated by this Agreement. Consultant, at the sole discretion of City, shall remove from the Project any of its personnel assigned to the performance of services upon written request of City. Consultant has represented to City that certain key personnel will perform and coordinate the work under this Agreement. Should one or more of such personnel become unavailable, Consultant may substitute other personnel of at least equal competence upon written approval of the City. In the event that City and Consultant cannot agree as to the substitution of key personnel, City shall be entitled to terminate this Agreement for cause.

6. Delegation of Work.

(a) If Consultant utilizes any subconsultants, consultants, persons, employees or firms having applicable expertise to assist Consultant in performing the services under this Agreement, Consultant shall obtain City's prior written approval to such employment. Consultant's contract with any subconsultant shall contain a provision making the subcontract subject to all provisions of this Agreement. Consultant will be fully responsible and liable for payment for, administration, completion, presentation, and quality of all work performed. If such persons are utilized, they shall be charged at cost. City reserves its right to employ other consultants in connection with this Project.

- (b) If the work hereunder is performed by a design professional, design professional shall be directly involved with performing the work or shall work through his, her or its employees. The design professional's responsibilities under this Agreement shall not be delegated. The design professional shall be responsible to the City for acts, errors or omissions of his, her or its subconsultants. Negligence of subconsultants or agents retained by the design professional is conclusively deemed to be the negligence of the design professional if not adequately corrected by the design professional. Use of the term subconsultant in any other provision of this Agreement shall not be construed to imply authorization for a design professional to use subconsultants for performance of any professional service under this Agreement.
- (c) The City is an intended beneficiary of any work performed by a subconsultant for purposes of establishing a duty of care between the subconsultant and the City.
- 7. <u>Skill of Employees</u>. Consultant shall ensure that any employees or agents providing services under this Agreement possess the requisite skill, training and experience to properly perform such services.
- 8. <u>Confidential and Proprietary Information</u>. In the course of performing services under this Agreement Consultant may obtain, receive, and review confidential or proprietary documents, information or materials that are and shall remain the exclusive property of the City. Should Consultant undertake the work on behalf of other agencies, entities, firms or persons relating to the matters described in the Scope of Work, it is expressly agreed by Consultant that any such confidential or proprietary information or materials shall not be provided or disclosed in any manner to any of Consultant's other clients, or to any other third party, without the City's prior express written consent.
- 9. Ownership of Data. Unless otherwise provided for herein, all documents, material, data, drawings, plans, specifications, computer data files, basis for design calculations, engineering notes, and reports originated and prepared by Consultant, or any subconsultant of any tier, under this Agreement shall be and remain the property of the City for its use in any manner it deems appropriate. Consultant agrees that all copyrights which arise from creation of the work pursuant to this Agreement shall be vested in the City and waives and relinquishes all claims to copyright or intellectual property rights in favor of the City. Consultant shall provide two (2) sets of reproducible of the above-cited items, except for the computer data files which shall consist of one (1) set. Consultant shall use all reasonable efforts to ensure that any electronic files provided to the City will be compatible with the City's computer hardware and software. Consultant makes no representation as to long-term compatibility, usability or readability of the format resulting from the use of software application packages, operating systems or computer hardware differing from those in use by the City at the commencement of this Agreement. Consultant shall be permitted to maintain copies of all such data for its files. City acknowledges that its use of the work product is limited to the purposes contemplated by the Scope of Work and, should City use these products or data in connection with additions to the work required under this Agreement or for new work without consultation with and without additional compensation to Consultant, Consultant makes no representation as to the suitability of the work product for use in or application to circumstances not contemplated by the Scope of Work and shall have no liability or responsibility whatsoever in connection with such use which shall be at the City's sole risk. Any and all liability arising out of changes made by the City to Consultant's

deliverables is waived against Consultant unless City has given Consultant prior written notice of the changes and has received Consultant's written consent to such changes.

10. Conflict of Interest.

- (a) Consultant covenants that neither it, nor any officer or principal of its firm has or shall acquire any interest, directly or indirectly, which would conflict in any manner with the interests of the City or which would in any way hinder Consultant's performance of services under this Agreement. Consultant further covenants that in the performance of this Agreement, no person having any such interest shall be employed by it as an officer, employee, agent or subconsultant without the express written consent of the City Manager. Consultant agrees to at all times avoid conflicts of interest or the appearance of any conflicts of interest with the interests of the City in the performance of this Agreement. Consultant shall represent the interest of the City in any discussion or negotiation.
- (b) City understands and acknowledges that Consultant may be, as of the date of commencement of services under this Agreement, independently involved in the performance of non-related services for other governmental agencies and private parties. Consultant is unaware of any stated position of the City relative to such projects. Any future position of the City on such projects may result in a conflict of interest for purposes of this section.
- **11. Disclosure**. Consultant may be subject to the appropriate disclosure requirements of the California Fair Political Practices Act, as determined by the City Manager.

12. Non-Discrimination.

- (a) During the performance of this Agreement the Consultant and its subconsultants shall comply with the applicable laws of the United States of America, the State of California and the City prohibiting discrimination and harassment. In performing this Agreement, Consultant shall not discriminate, harass, or allow harassment, against any employee or applicant for employment because of gender, gender expression, gender identity, genetic characteristics, sex, race, color, ancestry, religious creed, national origin, physical disability (including HIV and AIDS), medical condition (including cancer), mental disability, age, marital status, denial of family and medical care leave and denial of pregnancy disability leave, sexual orientation, military/veteran status and any other characteristics protected by state or federal law. Consultant shall give written notice of its obligations under this clause to labor organizations with which it has a collective bargaining or other agreement.
- (b) Consultant shall include the provisions of this Section 12(a) in all subcontracts related to this Agreement.

13. Indemnification.

(a) Other than in the performance of design professional services by a design professional, which shall be solely as addressed by subsection (b) below, and to the full extent permitted by law, Consultant shall indemnify, immediately defend (with

independent counsel reasonably acceptable to the City) and hold harmless the City, its Council, boards, commissions, employees, officials and agents (collectively "Indemnified Parties" or in the singular "Indemnified Party") from and against any claims, losses, damages, penalties, fines and judgments, associated investigation and administrative expenses, and defense costs including but not limited to reasonable attorney's fees, court costs, expert witness fees and costs of alternate dispute resolution (collectively "Liabilities"), where same arise out of the performance of this Agreement by Consultant, its officers, employees, agents and sub-consultants. The duty to defend is a separate and distinct obligation from the Consultant's duty to indemnify and Consultant shall be obligated to defend in all legal, equitable, administrative or special proceedings upon tender to the Consultant of any claim in any form or at any stage of an action or proceeding, whether or not liability is established and the obligation extends through final judgment including exhaustion of any appeals.. The Consultant's obligation to indemnify applies unless it is finally determined that the liability was caused by the sole active negligence or sole willful misconduct of an indemnified party. If it is finally determined that liability is caused by the comparative active negligence or willful misconduct of an Indemnified Party, the Consultant's indemnification obligation shall be reduced in proportion to the established comparative liability of the indemnified party.

- (b) To the fullest extent permitted by law (including without limitation California Civil Code Sections 2782.8), when the services to be provided under this Agreement are design professional services to be performed by a design professional, as that term is defined by said section 2782.8(c)(2) ("Design Professional") Design Professional shall indemnify, protect and hold harmless any Indemnified Party for all Liabilities regardless of nature or type that arise out of, pertain to, or relate to the negligence, recklessness, or willful misconduct of Design Professional, or such acts or omissions of an officer, employee, agent or subcontractor of the Design Professional, in the performance of professional services provided to the city. Design Professional shall not have an immediate duty to defend an Indemnified Party, however, Design Professional's obligation to indemnify (including reimbursing the cost to defend) and hold the Indemnified Parties harmless applies unless it is finally determined that the liability was caused by the sole active negligence or sole willful misconduct of an Indemnified Party. If it is finally determined that liability was caused by the comparative active negligence or willful misconduct of an Indemnified Party as adjudicated by a court of competent jurisdiction, the Design Professional's indemnification obligation shall be reduced in direct proportion to the indemnified party's proportionate percentage of fault. Within 30 days following Design Professional's receipt of a properly presented written invoice Design Professional shall satisfy its indemnification obligations and reimburse the Indemnified Party for the cost of reasonable attorney's fees and defense costs incurred by the Indemnified Party to the same extent of Design Professional's indemnity obligation herein. In no event shall the cost to defend charged to the Design Professional exceed the Design Professional's proportionate percentage of fault.
- (c) The provisions of this Section are not limited by the provisions of sections relating to insurance including provisions of any worker's compensation act or similar act. Consultant expressly waives its statutory immunity under such statues or laws as to City, its employees and officials. An allegation or determination of comparative active negligence or willful misconduct by an Indemnified Party unrelated to design professional services does not relieve Consultant from its separate and distinct obligation to defend City. Consultant agrees to obtain executed indemnity agreements with provisions identical to those set forth here in this section from each and every

subconsultant, sub tier consultant or any other person or entity involved by, for, with or on behalf of Consultant in the performance or subject matter of this Agreement. In the event Consultant fails to obtain such indemnity obligations from others as required here, Consultant agrees to be fully responsible according to the terms of this section. Failure of City to monitor compliance with these requirements imposes no additional obligations on City and will in no way act as a waiver of any rights hereunder.

- (d) If any action or proceeding is brought against any Indemnified Party by reason of any of the matters against which the Consultant has agreed to provide an immediate defense to any Indemnified Party, as provided above, Consultant, upon notice from the City, shall defend the Indemnified Party at Consultant's expense by independent counsel reasonably acceptable to the City. Unless otherwise provided above, an Indemnified Party need not have first paid for any of the matters to which it is entitled to indemnification in order to be so defended. Consultant may submit a claim to the City for reasonable defense costs (including attorney's and expert fees) incurred in providing a defense of any Indemnified Party to the extent such defense costs arise under principals of comparative fault from the Indemnified Party's active negligence, recklessness or willful misconduct.
- (e) This obligation to indemnify and defend, as set forth herein, is binding on the successors, assigns, or heirs of Consultant and shall survive the termination of this Agreement or this Section.

14. Insurance.

- (a) As a condition precedent to the effectiveness of this Agreement and without limiting Consultant's indemnification of the City, Consultant agrees to obtain and maintain in full force and effect at its own expense the insurance policies set forth in Exhibit "B" "Insurance" attached hereto and made a part hereof. Consultant shall furnish the City with original certificates of insurance, executed by a person authorized by that insurer to bind coverage on its behalf, along with copies of all required endorsements. All certificates and endorsements must be received and approved by the City before any work commences. All insurance policies shall be subject to approval by the City Attorney and Risk Manager as to form and content. Specifically, such insurance shall: (1) be endorsed to protect City as an additional insured for commercial general and business auto liability; (2) provide City prior notice of cancellation; and (3) be primary with respect to City's insurance program. Consultant's insurance is not expected to respond to claims that may arise from the acts or omissions of the City.
- (b) City reserves the right at any time during the term of this Agreement to change the amounts and types of insurance required herein by giving Consultant ninety days advance written notice of such change. If such change should result in substantial additional cost of the Consultant, City agrees to negotiate additional compensation proportional to the increased benefit to City.
- (c) All required insurance must be submitted and approved the City Attorney and Risk Manager prior to the inception of any operations by Consultant.
- (d) The required coverage and limits are subject to availability on the open market at reasonable cost as determined by the City. Non availability or non affordability must be documented by a letter from Consultant's insurance broker or agency indicating

a good faith effort to place the required insurance and showing as a minimum the names of the insurance carriers and the declinations or quotations received from each. Within the foregoing constraints, Consultant's failure to procure or maintain required insurance during the entire term of this Agreement shall constitute a material breach of this Agreement under which City may immediately suspend or terminate this Agreement or, at its discretion, procure or renew such insurance to protect City's interests and pay any and all premium in connection therewith and recover all monies so paid from Consultant.

- (e) By signing this Agreement, Consultant hereby certifies that it is aware of the provisions of Section 3700 *et seq.*, of the Labor Code which require every employer to be insured against liability for Workers' Compensation or to undertake self-insurance in accordance with the provision of that Code, and that it will comply with such provisions at all such times as they may apply during the performance of the work pursuant to this Contract. Unless otherwise agreed, a waiver of subrogation in favor of the City is required.
- **15.** <u>Independent Consultant</u>. The parties agree that Consultant, its officers, employees and agents, if any, shall be independent consultants with regard to the providing of services under this Agreement, and that Consultant's employees or agents shall not be considered to be employees or agents of the City for any purpose and will not be entitled to any of the benefits City provides for its employees. City shall make no deductions for payroll taxes or Social Security from amounts due Consultant for work or services provided under this Agreement.

This Agreement shall not constitute, and it is not intended to constitute, either party as an employer, employee, agent, partner or legal representative of the other party for any purpose, or give either party any right to supervise or direct the functions of the other party. Except as specifically provided herein, neither party shall have authority to act for or obligate the other party in any way or to extend any representation on behalf of the other party. Each party agrees to perform under this Agreement solely as an independent consultant and neither party shall have any right, power, or authority, nor shall they represent themselves as having any authority to assume, create, or incur any expense, liability or obligation, express or implied, on behalf of the other party for any purpose. Each party agrees not to permit its employees or agents to do anything that might be construed or interpreted as acts of the other party.

- **16.** Claims for Labor and Materials. Consultant shall promptly pay when due all amounts payable for labor and materials furnished in the performance of this Agreement, so as to prevent any lien or other claim under any provision of law from arising against any City property (including reports, documents, and other tangible matter produced by the Consultant hereunder), against the Consultant's rights to payments hereunder, or against the City, and shall pay all amounts due under the Unemployment Insurance Act with respect to such labor.
- **17. Discounts.** Consultant agrees to offer the City any discount terms that are offered to its best customers for the goods and services to be provided herein, and apply such discounts to payment made under this Agreement which meet the discount terms.
- **18.** Cooperation; Further Acts. The Parties shall fully cooperate with one another, and shall take any additional acts or sign any additional documents as may be necessary, appropriate or convenient to attain the purposes of this Agreement.

19. <u>Dispute Resolution</u>. If any dispute arises between the parties as to proper interpretation or application of this Agreement, the parties shall first meet and confer in a good faith attempt to resolve the matter between themselves. If the dispute is not resolved by meeting and conferring, the matter shall be submitted for formal mediation to a mediator selected mutually by the parties. The expenses of such mediation shall be shared equally between the parties. If the dispute is not or cannot be resolved by mediation, the parties may mutually agree (but only as to those issues of the matter not resolved by mediation) to submit their dispute to arbitration. Before commencement of the arbitration, the parties may elect to have the arbitration proceed on an informal basis; however, if the parties are unable so to agree, then the arbitration shall be conducted in accordance with the rules of the American Arbitration Association. The decision of the arbitrator shall be binding, unless within thirty days after issuance of the arbitrator's written decision, any party files an action in court. Venue and jurisdiction for any such action between the parties shall lie in the Superior Court for the County of Monterey.

20. Compliance with Laws.

- (a) Each party's performance hereunder shall comply with all applicable laws of the United States of America, the State of California and the City including but not limited to laws regarding health and safety, labor and employment, wage and hours and licensing laws which affect employees. This Agreement shall be governed by, enforced and interpreted under the laws of the State of California. Consultant must be in good standing and registered with the California Department of Industrial Relations in accordance with California labor Code section 1725.5 and shall comply with new, amended or revised laws, regulations or procedures that apply to the performance of this Agreement.
- (b) If the Project is a "public work," or prevailing wages are otherwise required, Consultant shall comply with all provision of California Labor Code section 1720 *et seq.*, as applicable, and laws dealing with prevailing wages, apprentices and hours of work.
- (c) Consultant represents that it has obtained and presently holds all permits and licenses necessary for performance hereunder, including a Business License required by the City's Business License Ordinance (Title 5 of the Marina Municipal Code) for which a business license tax is prescribed and assessed at the rate of two-tenths percent of gross receipts, in accordance with the provisions therein. For the term covered by this Agreement, the Consultant shall maintain or obtain as necessary, such permits and licenses and shall not allow them to lapse, be revoked or suspended.
- **21.** Assignment or Transfer. This Agreement or any interest herein may not be assigned, hypothecated or transferred, either directly or by operation of law, without the prior written consent of the City. Any attempt to do so shall be null and void, and any assignees, hypothecates or transferees shall acquire no right or interest by reason of such attempted assignment, hypothecation or transfer.
- **22. Notices**. All notices required or permitted to be given under this Agreement shall be in writing and shall be personally delivered, sent by facsimile ("fax") or certified mail, postage prepaid with return receipt requested, addressed as follows:

To City: City Manager

City of Marina City Hall 211 Hillcrest Avenue Marina, California 93933 Fax: (831) 384-9148

To Consultant:

The parties my agree in writing to receive notice by email. Notice shall be deemed effective on the date personally delivered or transmitted by facsimile or, if mailed, three days after deposit in the custody of the U.S. Postal Service. A copy of any notice sent as provided herein shall also be delivered to the Project Administrator and Project Manager.

- **23.** <u>Amendments, Changes or Modifications</u>. This Agreement is not subject to amendment, change or modification except by a writing signed by the authorized representatives of City and Consultant.
- **24.** Force Majeure. Notwithstanding any other provisions hereof, neither Consultant nor City shall be held responsible or liable for failure to meet their respective obligations under this Agreement if such failure shall be due to causes beyond Consultant's or the City's control except that an economic downturn of any type shall not be a justifiable cause for the failure to meet their respective obligations under this Agreement. Such causes include but are not limited to: strike, fire, flood, civil disorder, act of God or of the public enemy, act of the federal government, or any unit of state of local government in either sovereign or contractual capacity, epidemic, quarantine restriction, or delay in transportation to the extent that they are not caused by the party's willful or negligent acts or omissions, and to the extent that they are beyond the party's reasonable control.
- **25.** Attorney's Fees. In the event of any controversy, claim or dispute relating to this Agreement, or the breach thereof, the prevailing party shall be entitled to recover from the losing party reasonable expenses, attorney's fees and costs.
- **Successors and Assigns.** All of the terms, conditions and provisions of this Agreement shall apply to and bind the respective heirs, executors, administrators, successors, and assigns of the parties. Nothing in this paragraph is intended to affect the limitation on assignment
- **27.** Authority to Enter Agreement. Consultant has all requisite power and authority to conduct its business and to execute, deliver and perform the Agreement. Each party warrants that the individuals who have signed this Agreement have the legal power, right and authority to make this Agreement and bind each respective party.
- **28. Waiver**. A waiver of a default of any term of this Agreement shall not be construed as a waiver of any succeeding default or as a waiver of the provision itself. A party's performance after the other party's default shall not be construed as a waiver of that default.

- **29.** Severability. Should any portion of this Agreement be determined to be void or unenforceable, such shall be severed from the whole and the Agreement will continue as modified.
- **30.** Construction, References, Captions. Since the parties or their agents have participated fully in the preparation of this Agreement, the language of this Agreement shall be construed simply, according to its fair meaning, and not strictly for or against any party. Any term referencing time, days or period for performance shall be deemed calendar days and not work days. The captions of the various sections are for convenience and ease of reference only, and do not define, limit, augment or describe the scope, content or intent of this Agreement.
- **31.** Advice of Counsel. The parties agree that they are aware that they have the right to be advised by counsel with respect to the negotiations, terms and conditions of this Agreement, and that the decision of whether or not to seek the advice of counsel with respect to this Agreement is a decision which is the sole responsibility of each of the parties hereto. This Agreement shall not be construed in favor or against either party by reason of the extent to which each party participated in the drafting of this Agreement.
- **32.** <u>Counterparts.</u> This Agreement may be signed in counterparts, each of which shall constitute an original.
- **33.** Time. Time is of the essence in this contract.
- **34.** Entire Agreement. This Agreement contains the entire agreement of the parties with respect to the matters as set forth in this Agreement, and no other agreement, statement or promise made by or to any party or by or to any employee, officer or agent of any party, which is not contained in this Agreement shall be binding or valid.

IN WITNESS WHEREOF, Consultant and the City by their duly authorized representatives, have executed this Agreement, on the date first set forth above, at Marina, California.

CITY OF MARINA	CONSULTANT
By: Name: Its: Date:	By: Name: Its: Date:
Attest: (Pursuant to Reso: 20)
By: City Clerk	
Approved as to form:	
Ву:	

City Attorney



INSERT EXHIBIT A

Section 1 (a)

- SCOPE OF WORK -

[Include Work Schedule if required.]

EXHIBIT B - INSURANCE

Consultant shall procure and maintain for the duration of the contract insurance against claims for injuries to persons or damages to property which may arise from or in connection with the performance of the work hereunder by Consultant, its agents, representatives, or employees.

MINIMUM SCOPE AND LIMIT OF INSURANCE

Coverage shall be at least as broad as:

- 1. Commercial General Liability (CGL): Insurance Services Office Form CG 00 01 covering CGL on an "occurrence" basis, including products and completed operations, property damage, bodily injury and personal & advertising injury with limits no less than \$1,000,000 per occurrence. If a general aggregate limit applies, either the general aggregate limit shall apply separately to this project/location (ISO CG 25 03 or 25 04) or the general aggregate limit shall be twice the required occurrence limit.
- 2. **Automobile Liability:** Insurance Services Office Form Number CA 0001 covering, Code 1 (any auto), or if Consultant has no owned autos, Code 8 (hired) and 9 (non-owned), with limit no less than **\$1,000,000** per accident for bodily injury and property damage.
- 3. **Workers' Compensation** insurance as required by the State of California, with Statutory Limits, and Employer's Liability Insurance with limit of no less than \$1,000,000 per accident for bodily injury or disease. (Not required if Consultant provides written verification it has no employees)
- 4. **Professional Liability (Errors and Omissions):** Insurance appropriates to Consultant's profession, with limit no less than **\$2,000,000** per occurrence or claim, \$2,000,000 aggregate.

If Consultant maintains broader coverage and/or higher limits than the minimums shown above, the City requires and shall be entitled to the broader coverage and/or the higher limits maintained by Consultant. Any available insurance proceeds in excess of the specified minimum limits of insurance and coverage shall be available to the City.

Other Insurance Provisions

The insurance policies are to contain, or be endorsed to contain, the following provisions:

Additional Insured Status

City, its officers, officials, employees, and volunteers are to be covered as additional insureds on the CGL policy with respect to liability arising out of work or operations performed by or on behalf of Consultant including materials, parts, or equipment furnished in connection with such work or operations. General liability coverage can be provided in the form of an endorsement to Consultant's insurance (at least as broad as ISO Form CG 20 10 11 85 or if not available, through the addition of both CG 20 10, CG 20 26, CG 20 33, or CG 20 38; and CG 20 37 if a later edition is used).

Primary Coverage

For any claims related to this contract, Consultant's insurance coverage shall be primary and non-contributory and at least as broad as ISO CG 20 01 04 13 as respects the City, its officers, officials, employees, and volunteers. Any insurance or self-insurance maintained by the City, its officers, officials, employees, or volunteers shall be excess of Consultant's insurance and shall not contribute with it. This requirement shall also apply to any Excess or Umbrella liability policies.

Umbrella or Excess Policy

Consultant may use Umbrella or Excess Policies to provide the liability limits as required in this agreement. This form of insurance will be acceptable provided that all of the Primary and Umbrella or Excess Policies shall provide all of the insurance coverages herein required, including, but not limited to, primary and non-contributory, additional insured, Self-Insured Retentions (SIRs), indemnity, and defense requirements. The Umbrella or Excess policies shall be provided on a true "following form" or broader coverage basis, with coverage at least as broad as provided on the underlying Commercial General Liability insurance. No insurance policies maintained by the Additional Insureds, whether primary or excess, and which also apply to a loss covered hereunder, shall be called upon to contribute to a loss until Consultant's primary and excess liability policies are exhausted.

Notice of Cancellation

Each insurance policy required above shall provide that coverage shall not be canceled, except with notice to the City.

Waiver of Subrogation

Consultant hereby grants to City a waiver of any right to subrogation which any insurer of said Consultant may acquire against the City by virtue of the payment of any loss under such insurance. Consultant agrees to obtain any endorsement that may be necessary to affect this waiver of subrogation, but this provision applies regardless of whether or not the City has received a waiver of subrogation endorsement from the insurer.

Self-Insured Retentions

Self-insured retentions must be declared to and approved by the City. The City may require Consultant to purchase coverage with a lower retention or provide proof of ability to pay losses and related investigations, claim administration, and defense expenses within the retention. The policy language shall provide, or be endorsed to provide, that the self-insured retention may be satisfied by either the named insured or City. The CGL and any policies, including Excess liability policies, may not be subject to a self-insured retention (SIR) or deductible that exceeds \$25,000 unless approved in writing by City. Any and all deductibles and SIRs shall be the sole responsibility of Consultant or subconsultant who procured such insurance and shall not apply to the Indemnified Additional Insured Parties. City may deduct from any amounts otherwise due Consultant to fund the SIR/deductible. Policies shall NOT contain any self-insured retention (SIR) provision that limits the satisfaction of the SIR to the City. The policy must also provide that Defense costs, including the Allocated Loss Adjustment Expenses, will satisfy the SIR or deductible. City reserves the right to obtain a copy of any policies and endorsements for verification.

Acceptability of Insurers

Insurance is to be placed with insurers authorized to conduct business in the state with a current A.M. Best's rating of no less than A:VII, unless otherwise acceptable to the City.

Claims Made Policies

If any of the required policies provide claims-made coverage:

- 1. The Retroactive Date must be shown, and must be before the date of the contract or the beginning of contract work.
- 2. Insurance must be maintained and evidence of insurance must be provided for at least five (5) years after completion of the contract of work.
- 3. If coverage is canceled or non-renewed, and not replaced with another claims-made policy form with a Retroactive Date prior to the contract effective date, Consultant must purchase "extended reporting" coverage for a minimum of five (5) years after completion of work.

Verification of Coverage

Consultant shall furnish the City with original certificates and amendatory endorsements or copies of the applicable policy language effecting coverage required by this clause and a copy of the Declarations and Endorsements Pages of the CGL and any Excess policies listing all policy endorsements. All certificates and endorsements and copies of the Declarations & Endorsements pages are to be received and approved by the City before work commences. However, failure to obtain the required documents prior to the work beginning shall not waive Consultant's obligation to provide them. The City reserves the right to require complete, certified copies of all required insurance policies, including endorsements required by these specifications, at any time. City reserves the right to modify these requirements, including limits, based on the nature of the risk, prior experience, insurer, coverage, or other special circumstances.

Subconsultants

Consultant shall require and verify that all subconsultants maintain insurance meeting all the requirements stated herein, and Consultant shall ensure that City is an additional insured on insurance required from subconsultants.

Duration of Coverage

CGL & Excess liability policies for any construction related work, including, but not limited to, maintenance, service, or repair work, shall continue coverage for a minimum of five (5) years for Completed Operations liability coverage. Such Insurance must be maintained and evidence of insurance must be provided for at least five (5) years after completion of the contract of work.

Special Risks or Circumstances

City reserves the right to modify these requirements, including limits, based on the nature of the risk, prior experience, insurer, coverage, or other special circumstances.

1848503.1

EXHIBIT B



WALLACE GROUP®

CIVIL AND TRANSPORTATION ENGINEERING

CONSTRUCTION MANAGEMENT

LANDSCAPE ARCHITECTURE

MECHANICAL ENGINEERING

PLANNING

PUBLIC WORKS ADMINISTRATION

SURVEYING / GIS SOLUTIONS

WATER RESOURCES

CONTRACT AMENDMENT

Project Name: Dunes Park	CA No. 1
Client Name: City of Marina	Project/Phase No.
Attention: Ismael Hernandez	Date: July 29, 2025
Address: 211 Hillcrest Ave. Marina, California, 93933	

Wallace Group requests the Client's authorization to proceed with revisions to the contract agreement for the above referenced project as herein described. Approval below incorporates this document as a part of the original contract signed June 18, 2025. If approved, please return a signed copy of the Contract Amendment to Wallace Group.

Description and Purpose of the Revision(s)

Wallace Group appreciates the opportunity to provide you with our proposal for Civil Engineering and Landscape Architecture services for the above-referenced project. Wallace Group is currently under contract for Phase 1 of the Dunes Project. The City is now requesting Wallace Group provide a design alternative to include Phase 2, the amphitheater. A conceptual design of the amphitheater was prepared by Verde Design, Inc. The City has requested Wallace Group to complete the design. Wallace Group will utilize the AutoCAD files provided by Verde Design, Inc. Based on our discussion, the following Scope of Services has been prepared for your consideration:

I. PROJECT UNDERSTANDING

The phase 2 portion of Dunes Park is the southwest corner of the site, adjacent to 7th Street and Sand Dune Ave, where an amphitheater is anticipated. The City contracted with Verde Design, Inc. to prepare concept plans. The layout of the amphitheater is based on the conceptual layout from Verde but wasn't taken to the 60% level (see figure 1 on the following page). Based on some rough order of magnitude costs that we developed for the phase 2 area (predicated on the Verde design), we estimate that the overall costs would be around \$2.7M.

Similar to the efforts on phase 1, Wallace Group will attempt to reduce the construction costs for the amphitheater design; however, this effort requires reconceptualizing the layout and design, requiring additional time and effort. In order to get the design to the current level of design of the phase 1 park, the team will need to work on the design and provide a revised conceptual layout for the City's review (at a proposed 35% design level), along with a 60% design layout to confirm the design and costs for the phase 2 area. We have separated this as a standalone task so that if the City would like, we could work on this effort first, before the City decides to proceed to full bid-ready plans. At a minimum, we would advise that the City advance the design to a 60% design level, as it would provide a better understanding of the tie-ins to the phase 1 park area and allow for rough grading and hydroseeding that is set near the proposed elevation. If the City decides to proceed with the design and add this to the bid set for phase 1, we will then work on the 95% design and a final design in order to get both projects out within the same bid set. This is indicated in the task 3 efforts of this CA proposal.

ASSUMPTIONS:

- Wallace Group assumes that there will be conceptual refinement changes needed in order to tie the amphitheater to the refined site plan.
- A Prefabricated Restroom Manufacturer will be selected, and that building structural design will be included in the restroom manufacturer's design.
- Electrical lighting and service will be done in an effort to be flexible and provide electrical tie-ins for audio equipment; however, no advanced AV equipment, lighting controls, or amplification will be provided.

WALLACE GROUP A California Corporation

612 CLARION CT SAN LUIS OBISPO CALIFORNIA 93401

T 805 544-4011 F 805 544-4294

www.wallacegroup.us





Figure 1 - Preliminary Layout (Prepared by Verde Design, Inc.)

II. SCOPE OF SERVICES

Note that the task numbers for this CA correlate to the prime contract. The new task included (task 2) is in place of the previous survey task number. However, Wallace Group will create a new task for this work under the prime contract so that it is billed separately.

Task 1: Project Management, QA/QC, Coordination and Meetings

Subtask 1.1 - Project Management and Administration

We approach project management and quality control as an integral and continuous thread from kick-off through implementation. This task includes project management for internal team coordination needs and coordination with the City of Marina. This task includes project setup, coordination, budget/schedule monitoring, and invoicing. This task is budgeted based on a design and bid phase schedule of 12 months.

CA1 City of Marina July 29, 2025 Page 3 of 8

Subtask 1.2 - Meetings

Wallace Group will attend two (2) focused meetings regarding the conceptual design of the amphitheater to go over the design with the City at the schematic design and 65% (design development) submittals.

We have scheduled meetings for the phase 1 work of the park; however, we assume that there will need to be additional time dedicated to the review of the phase 2 work during these meetings. Therefore, we are scoping in an additional thirty (30) minutes per meeting for this work. This includes two (2) web conference progress meetings with City staff and the Project Team to review the project progress and to discuss project status via phone or web conference for each submittal phase (95% and 100%).

Subtask 1.3 - Quality Assurance / Quality Control (QA/QC)

Our team will provide QA/QC will be provided following the 60%, 95% and 100% Construction Documents, including Plans, Specifications, and Engineer's Estimate (PS&E).

Task 1 Deliverables:

- Attend two (2) web conference meetings with City at 35% schematic design and 60% design development
- Additional time (30-minutes) for the web conference meetings with City at 95%, and 100% milestones to discuss the phase 2 work

Task 2: Preliminary Design

Subtask 2.1 - 35% Schematic Design:

The schematic design will deliver a final design for the review and input by the City. The plan sheets will be a total of four (4) sheets at 24" x 36", with no details. The schematic design package will include:

- Schematic Site Plan
- Schematic Utilities Plan
- Schematic Grading/Drainage Plan
- Schematic Amenities Layout Plan
- Schematic Landscape Planting Plan

The purpose of the schematic plans is to establish a better understanding of the potential cost estimate of the phase 2 work. Included in the schematic design package will be an itemized engineer's opinion of probable construction cost for defined components of the work with appropriate contingency for this level of estimate. Relevant unit bid information will be acquired from available public bid sources. Based on this information, an Engineer's Opinion of Probable Construction Cost will be generated and submitted to the City for budgeting purposes.

It's assumed that City approval will be needed in order to advance to the 60% design.

Subtask 2.2 - 60% Design Development:

Based on the City's acceptance of the schematic design, Wallace Group will provide the following improvement plans for 60% submittal. We anticipate approximately 15 sheets to be provided as a Bid Alternative to Phase 1 improvements. Improvement Plans are estimated to consist of (30"x42", PDF). Plans will be submitted to the City of Marina. The following sheets are assumed to be needed for the project:

- Site Plan (1-sheet)
- Horizontal Control Plan (1-sheets)
- Grading and Drainage Plan (1-sheet)
- Site Cross Sections (1-sheet)
- Utility Plan (1-sheet)



CA1 City of Marina July 29, 2025 Page 4 of 8



- Site Amenities Plan and Details (2-sheets)
- Planting Plan and Details (1-sheet)
- Irrigation Plan and Details (1-sheet)
- Electrical Plans and Details (2-sheets)
- Structural Plans and Details (2-sheet)

Below is a description of each of the anticipated plans in more detail:

Site Plan:

The site plan set will show the location of surface improvements, such as asphalt, concrete, sidewalks, ramps, site amenities, etc. Vehicular and pedestrian access will be shown on the site plan. Wallace Group will show the ADA path of travel based on coordination with the City of Marina. Signage and striping will be included as a part of the Site Plan.

Horizontal Control Plan:

The horizontal control plan set will provide line and curve data for the curbs and site improvements. Site dimensions and reference to survey coordinates and/or monuments will be included.

Grading and Drainage Plan:

The grading and drainage plan set will utilize the topographic survey data to create a finish grade surface. Plans will show elevations and slopes of sidewalks, flatwork, and landscape areas. The proposed storm drainage system will be shown including inlets, storm drain pipes and applicable drainage features. Grades and indications for an accessible path of travel will be provided to the buildings and accessible amenities.

Site Cross Sections:

The site cross sections will be provided and will show proposed grading across the site and conformance to existing grades at the property lines. Retaining wall profiles will be provided where needed.

Utility Plan:

The utility plan set will provide the layout for the proposed sanitary sewer and water needed to serve the project. The Phase 1 park improvements will provide stubs for water and sewer lines for the future Phase 2 park improvement for connection if needed. No main line extensions within the right of way will be required. Design of other dry utilities including but limited to gas, telephone, cable, tv, internet, etc. are not anticipated.

Construction Details:

Construction details will include City of Marina standard details along with other agency specified details applicable to the project. Project specific details will be included as well.

Site Amenities Plan:

The site amenities plan set will include site amenities showing the location of surface improvements such as concrete jointing, concrete finishes, and site amenities (i.e. restroom, benches, picnic tables, trash receptacles, etc.).

Planting Plan:

The planting plan set will include planting layouts, notes, and details for all planting areas within the site per City of Marina standards.



CA1 City of Marina July 29, 2025 Page 5 of 8



Irrigation Plan:

The irrigation plan set will include irrigation equipment types, layout, and water demand calculations as required for landscape water efficiency ordinances, City review, and per MCWD requirements. The system will be designed for connections to the phase 1 mainline water source and notes and equipment will be added to accommodate recycled water service. The irrigation plans assume that the recycled water point of connection is available for use with adequate pressure. MWELO calculations and forms will be provided.

2.3 Engineer's Estimate of Probable Construction Costs (60%)

Based on consolidated written comments from the City of Marina and MCWD on the 60% Engineer's Estimate, we will update the engineer's estimate of probable construction costs. This will include project quantities and estimated unit costs in PDF and Excel file format. Wallace Group will recommend additive alternatives if the estimated costs exceed the available funding.

2.4 Specifications (60%)

We will provide a specification outline for the work based on using CSI MasterSpec format to be incorporated as Technical Provisions with the City's standard front-end documents.

Task 2 Deliverables:

- One (1) final schematic design package (pdf)
- One (1) 60% design development package (pdf)

Task 3: Construction Documents

3.1 Construction Plans (95%)

Based on the City's acceptance of the 60% design, Wallace Group will provide the improvement plans for 95% submittal. The plans will follow the description of the sheets described in Task 2 above.

3.2 Engineer's Estimate of Probable Construction Costs (95%)

Based on consolidated written comments from the City of Marina and MCWD on the 60% Engineer's Estimate, we will update the engineer's estimate of probable construction costs. This will include project quantities and estimated unit costs in PDF and Excel file format. Wallace Group will recommend additive alternatives if the estimated costs exceed the available funding.

3.3 Specifications (95%)

Based on consolidated written comments from the City of Marina and MCWD on the 60% Specifications, we will update specifications for the work based on using CSI MasterSpec format to be incorporated as Technical Provisions with the City's standard front-end documents.

3.4 Stormwater Control Plan

A stormwater control plan (SWCP) will be prepared in accordance with the City of Marina requirements and the Regional Water Quality Control Board Post Construction Stormwater Requirements (PCRs) for phase one of the project. The phase two area will be added to the SWCP to complete a single SWCP for the entire project. The site will be divided into preliminary drainage management areas and stormwater control measures will be implemented to manage post-developed runoff. The project is located in Water Management Zone 4 and we anticipate the project will require PR-1 through PR-3. We anticipate the project will not require peak flow management (PR-4) performance requirements as it is not located in WMZ 1-3, 6 & 9.

CA1 City of Marina July 29, 2025 Page 6 of 8



Flood control design (storms larger than PCR requirements) are not included in the stormwater design. The SWCP will be provided with the 95% Construction Documents.

3.5 Drainage Report

Wallace Group will prepare the drainage report prepared to include the storm drain infrastructure and drainage features in accordance with the City of Marina Public Works standards for phase one of the project. The phase two area will be added to the Drainage Report to complete a single Drainage Report for the entire project.

3.6 Stormwater Pollution Prevention Plan

Wallace Group will prepare a Stormwater Pollution Prevention Plan (SWPPP) for the project for phase one of the project. The phase two area will be incorporated into the SWPPP to provide a complete SWPPP for the entire project. The Erosion Control Plans and the Drainage Design Report prepared in Tasks 3.1 and 3.5 will be the basis for the SWPPP Site Map, Stormwater Run-on and Run-off Calculations, and Risk Level Assessment.

3.7 Stormwater Operations and Maintenance Manual

Preparation of an Operations and Maintenance Manual addressing Storm Water facilities management, monitoring and inspections, landscape and irrigation maintenance, inspection requirements for common areas and site-specific information regarding the Homeowner's Association responsibilities will be prepared for phase one of the project. The phase two area will be incorporated into the Stormwater Operations and Maintenance Manual to provide a complete Stormwater Operations and Maintenance Manual for the entire project.

3.8 Electrical Design & PG&E Coordination

Otto Electrical will provide Electrical Design Plans, which shall include complete detailed design drawings and photometrics analysis and exhibit of initial phase site lighting for installation of parking lot lighting, lighting along pathways, electric power provisions to the new prefabricated restroom building At grade power and audio/visual boxes or receptacles at stage (excluding specification of any A/V equipment), spare conduits are routed for future A/V use, upsized light poles at back of amphitheatre with receptacles, and step lights at the amphitheatre. Electrical plans will be included in the construction document sets for schematic design (30%), design development (60%), 95% and Final design. Division 26 Specifications, Title 24 Compliance Forms, Probable Cost Estimate for electrical infrastructure and Bid and Construction support are included.

3.9 Structural Design

Murphy Structural Engineers will provide structural scope for various site retaining walls, foundation and anchorage design for light poles, foundation design review for the prefabricated band stand (structural design assumed to be provided by manufacturer), and foundation design and anchorage for pre-engineering/prefabricated manufactured restroom. The restroom building will be designed by a licensed engineer and reactions will be provided for design of the foundation and anchorage including reactions for individual load cases, conventional slab on grade with shallow foundations will be an acceptable foundation system in accordance with geotechnical investigations.

Murphy Structural Engineers will produce design drawings, calculations and related specifications for the structural design elements as required. Structural plans will be included in the construction document sets for the design development (60%), 95% and Final design and will include an Overall Site Plan, Shade Structure Foundation Plan, Restroom Foundation Plan, Structural Details and General Structural Notes.

CA1 City of Marina July 29, 2025 Page 7 of 8

3.10 Construction Plans (100%)

After receiving consolidated written comments from the City of Marina and MCWD on the 95% Plans, Wallace Group will finalize the plan set for the submittal of the 100% Construction Document package. The plan set will include the same sheet count as described in the 95% submittal.



3.11 Engineer's Estimate of Probable Construction Costs (100%)

Based on consolidated written comments from the City of Marina on the 95% Engineer's Estimate, we will finalize the engineer's estimate of probable construction costs. This will include project quantities and estimated unit costs in PDF and Excel file format. Wallace Group will recommend additive alternatives if the estimated costs exceed the available funding.

3.12 Specifications (100%)

Based on consolidated written comments from the City of Marina on the 95% Specifications, we will finalize for the work based on using CSI MasterSpec format to be incorporated as Technical Provisions with the City's standard front-end documents.

Task 3 Deliverables:

- Construction Documents, Specifications, and Estimates at:
 - o **95**%
 - 0 100%
- Drainage Report
- SWCP (PDF)
- SWPPP (PDF)
- Stormwater Operations & Maintenance Manual (PDF)

Task 4: Bid Support

4.1 Bid Phase Services

Included in this proposal, Wallace Group will provide up to twenty (20) hours of technical and design support services for the project during the Bidding Phase of the Construction Package:

- Assist with preparing a bid package including the bidder's list and descriptions, plans, and specifications for phase 2.
- Respond to questions during the bidding process as well as supporting City lead addendums.

4.2 Electrical Bid Phase Services

Included in this proposal, Otto Electrical will provide up to six (6) hours of technical and design support services for the project during the Bidding Phase of the Construction Package:

- Assist with preparing a bid package including the bidder's list and descriptions, plans, and specifications for phase 2.
- Respond to questions during the bidding process as well as supporting City lead addendums.

4.3 Structural Bid Phase Services

Included in this proposal, Murphy Structural Engineering will provide up to six (6) hours of technical and design support services for the project during the Bidding Phase of the Construction Package:

- Assist with preparing a bid package including the bidder's list and descriptions, plans, and specifications for phase 2.
- Respond to questions during the bidding process as well as supporting City lead addendums.

Task 4 Deliverables:

- Respond to contractor questions and RFI's pertaining to Phase two (up to 8 hours)
- Assist the City with the preparation of addenda (up to 4-hours)
- Prepare minor plan and/or specification revisions pertaining to Phase two (up to 8 hours)

CA1 City of Marina July 29, 2025 Page 8 of 8



III. SCHEDULE

Wallace Group proposes the following general timeline:

- Conceptual Plan 3 weeks from NTP
- 65% Submittal 5 weeks from receipt of comments from City
- 95% Submittal 6 weeks from receipt of comments from City
- 100% Bid ready 8 Weeks from receipt of comments from City

The timeline above does not include the City's staff review time for each submittal. Estimated 100% submittal January 2026.

IV. TO BE PROVIDED BY THE CLIENT

Arborist Report

V. ITEMS NOT INCLUDED IN SCOPE OF SERVICES

The following services are not included in this Scope of Services or estimate of fees:


· Any items not specifically identified in the above scope of work

VI. PROJECT FEES

Wallace Group will perform the services denoted in the proposed Scope of Services in accordance with the attached Standard Billing Rates (Exhibit A). These services will be invoiced monthly on an accrued cost basis, and our total fees, including reimbursables will not exceed our estimated fee of \$250,407 without receiving written authorization from the Client.

Revision(s) Represent: () a change in previous instructions () a change in Scope of Services () other:	Revision(s) Fee: (x) hourly (time & materials) \$ () progress billing: \$ (x) not-to-exceed w/o authorization: \$250,407		
` '	be invoiced as: n item within the existing contract dded to existing contract		
Issued by, WALLACE GROUP, a California Corporation	Approved by Client		
Kari E. Wagner, PE C66026			
Principal/Director of Water Resources 612 Clarion Court	Signature		
San Luis Obispo California 93401	Printed Name		
T 805 544-4011 F 805 544-4294	Title		
www.wallacegroup.us	Date		

	Wallace Group Team Resource Estimate for the														
	City of Marina Dunes Park - CA#1 BUDGET SUMMA									SUMMARY					
PHASE / TASK No.	TASK DESCRIPTION	H PRINCIPAL	H DIRECTOR	SENIOR ENGINEER II	H ASSOCIATE ENGINEER III	E DIRECTOR OF LANDSCAPE	E SENIOR LANDSCAPE ARCHITECT III	E LANDSCAPE ARCHITECT IV	五 为 LANDSCAPE DESIGNER	S OTTO ELECTRIC	MURPHY STRUCTURAL	ದ್ದ Misc. Direct Costs	A TOTAL LABOR HOURS	LABOR	TOTAL COST
	RATE	\$280	\$228	\$210	\$160	\$195	\$178	\$163	\$140	HRS	пкэ	Cost	пкэ	\$	\$
1	PROJECT MANAGEMENT														
1.1	Project Management & Administration			16		6							22	\$4,530	\$4,530
1.2	Meetings			16		8						\$45	24	\$4,920	\$4,965
1.3	QA/QC	4	12			8							24	\$5,416	\$5,416
2	PRELIMINARY DESIGN														
2.1	30% Schematic Design & Estimate			16	80	8	4	24	24				156	\$25,704	\$25,704
2.2	DD Plans (60%)		2	24	120	8	16	24	60				254	\$41,416	\$41,416
2.3	Engineer's Estimate (60%)		1	4	16	4	2	6					33	\$5,742	\$5,742
2.4	Specification Outline (60%)		1	10		2	1	4					18	\$3,548	\$3,548
3	CONSTRUCTION DOCUMENTS														
3.1	Construction Plans (95%)		2	24	120	8	24	40	110				328	\$52,448	\$52,448
3.2	Engineer's Estimate (95%)		2	4	8	2	1	4					21	\$3,796	\$3,796
3.3	Specifications (95%)		1	12		4	2	6					25	\$4,862	\$4,862
3.4	Stormwater Control Plan		2	4	30								36	\$6,096	\$6,096
3.5	Drainage Report		2	12	48								62	\$10,656	\$10,656
3.6	Stormwater Pollution Prevention Plan		1	6	16								23	\$4,048	\$4,048
3.7	Stormwater Operations and Maintenance Manual		1	4	12								17	\$2,988	\$2,988
3.8	Electrical Design & PG&E Coordination									78			78	\$17,140	\$17,140
3.9	Structural Design										28		28	\$3,280	\$3,280
3.10	Construction Plans (100%)		4	16	48	6	8	40	60				189	\$30,649	\$30,649
3.11	Engineer's Estimate (100%)		1	4	8	2		4					20	\$3,568	\$3,568
3.12	Specifications (100%)	1	1	8		6		. 8					26		\$5,018
4	BID SUPPORT													,,,,	, , , , ,
4.1	Bid Assistance		2	24		8		12					46	\$9,012	\$9,012
4.2	Electrical Bid Assistance									6			6		
4.3	Structural Bid Assistance										6		6	\$820	\$820
	SUB-TOTALS	5	35	204	506	80	61	172	254	84					\$247,017
	WALLACE GROUP LABOR COSTS \$1,400 \$7,980 \$42,840 \$80,960 \$15,600 \$10,858 \$28,036 \$35,560								\$224,417						
	WALLACE GROUP DIRECT COSTS								\$60						
	SUBCONSULTANT DIRECT COSTS \$18,440 \$4,100							\$22,540							
	DIRECT COSTS OVERHEAD @							\$3,390							
	TOTAL													.570	\$250,407

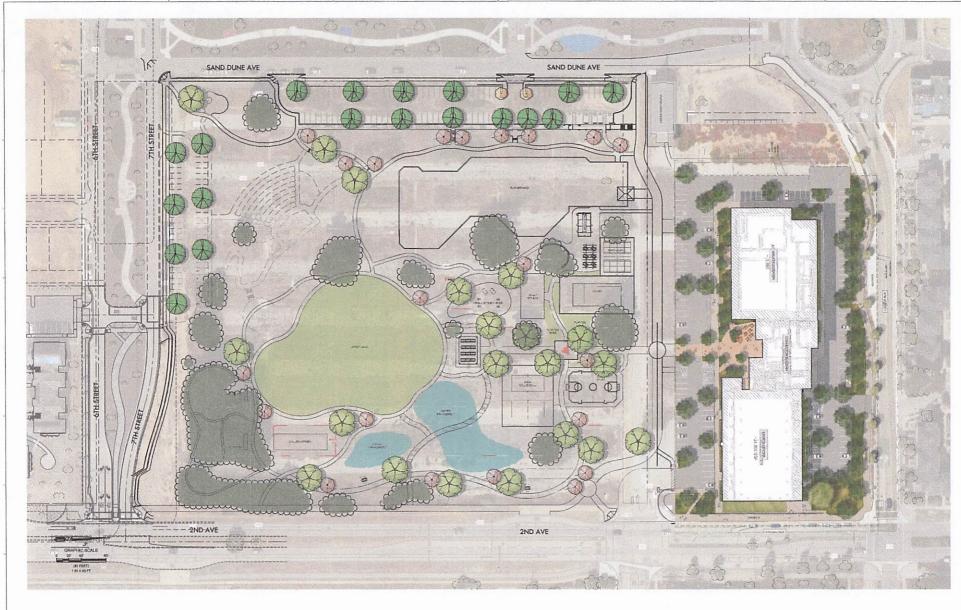







CITY OF MARINA DEPARTMENT OF PUBLIC WORKS

	REV.	DATE	DESCRIPTION OF REVISIONS	BY	
SCALE:	Δ				
	Δ				
ORIGNAL SCALE IN INCHES	Δ			1	
FOR REDUCED PLANS	Δ				
0 1 2	Δ				
	Δ				

LANDSCAPE CONCEPT

LANDSCAPE CONCEPT

LANDSCAPE CONCEPT

DRAWING NO.

OF SHEETS

August 1, 2025 Item No. 10g(6)

Honorable Mayor and Members of the Marina City Council

City Council Meeting of August 6, 2025

CITY COUNCIL TO CONSIDER ADOPTING RESOLUTION NO. 2025, AUTHORIZING AN AGREEMENT WITH PHAIDON INTERNATIONAL FOR EXECUTIVE RECRUITMENT SERVICES TO HIRE A CITY ENGINEER; AUTHORIZING THE CITY MANAGER OR DESIGNEE TO EXECUTE CONTRACT DOCUMENTS SUBJECT TO FINAL REVIEW AND APPROVAL BY THE CITY ATTORNEY; AND AUTHORIZING THE FINANCE DIRECTOR TO MAKE NECESSARY ACCOUNTING AND BUDGETARY ENTRIES.

REQUEST:

It is recommended that the City Council Consider adopting Resolution No. 2025-_:

- 1. Authorizing an agreement with Phaidon International (U.S.) Inc. to conduct an executive recruitment for the position of City Engineer, in an amount not to exceed \$45,000.
- 2. Authorize the City Manager or designee to execute the agreement on behalf of the City, subject to final review and approval by the City Attorney.
- 3. Authorize the Finance Director to make necessary accounting and budgetary entries.

BACKGROUND:

The City of Marina is currently seeking to fill the critical position of City Engineer. To ensure a high-quality pool of qualified candidates and a timely, confidential, and optimal hiring process, the City has elected to contract with a professional executive recruitment firm.

Phaidon International (U.S.) Inc. is a global executive recruitment firm with experience sourcing qualified candidates for technical and infrastructure-focused positions in the public sector. The City desires to enter into a one-time agreement with Phaidon for the recruitment of a new City Engineer.

ANALYSIS:

Phaidon International will provide recruitment services including engagement, market mapping and initial contact, candidate screening, and support during candidate selection and offer processes. Their services are tailored to attract top-level engineering professionals with public infrastructure experience.

The attached agreement and proposal outline the scope of services and recruitment approach for a fixed recruitment fee of \$45,000 for the City Engineer search. This ensures predictable budgeting and a clear scope. If the selected candidate separates from the City within the first 90 days, a partial fee refund or replacement recruitment will be provided per Phaidon's rebate policy.

Engaging a specialized recruiter is most desired for challenging technical roles, ensuring the City accesses a competitive and diverse pool of applicants.

FISCAL IMPACT:

The total not-to-exceed cost for executive recruitment services is \$45,000. Funding is proposed to be allocated from the City's General Fund.

EXHIBITS:

 $Exhibit \ A-One-Off \ Recruitment \ Agreement \ with \ Phaidon \ International$

Exhibit B – Scope of Work and recruitment Approach

Exhibit C – City Engineer Job Description

Respectfully submitted,

Ismael Hernandez
Public Works Director
City of Marina

I D. I

Layne P. Long
City Manager
City of Marina

RESOLUTION NO. 2025-

A RESOLUTION OF THE CITY COUNCIL OF THE CITY OF MARINA AUTHORIZING AN AGREEMENT WITH PHAIDON INTERNATIONAL FOR EXECUTIVE RECRUITMENT SERVICES TO HIRE A CITY ENGINEER; AUTHORIZING THE CITY MANAGER OR DESIGNEE TO EXECUTE CONTRACT DOCUMENTS SUBJECT TO FINAL REVIEW AND APPROVAL BY THE CITY ATTORNEY; AND AUTHORIZING THE FINANCE DIRECTOR TO MAKE NECESSARY ACCOUNTING AND BUDGETARY ENTRIES.

WHEREAS, the City of Marina seeks to fill a key leadership role of City Engineer to guide public works, infrastructure planning, and engineering functions; and

WHEREAS, City staff has determined that executive recruitment support is necessary to identify, screen, and present qualified candidates for this impactful position; and

WHEREAS, Phaidon International (U.S.) Inc. is an experienced global executive search firm capable of conducting a targeted, confidential, and professional recruitment for municipal engineering roles; and

WHEREAS, the City desires to enter into a one-time professional services agreement with Phaidon International, effective August 7, 2025, to conduct the recruitment process for the City Engineer position; and

WHEREAS, the total fee for these services shall not exceed \$45,000 and includes sourcing, candidate screening, and presentation of a qualified candidate pool; and

WHEREAS, Phaidon International will provide replacement or partial fee reimbursement if the selected candidate separates from the City within 90 days of hire under the agreement terms; and

WHEREAS, engaging external recruitment services is consistent with best practices and supports the City's goal of recruiting diverse, experienced, and well-qualified public service professionals;

NOW, THEREFORE, BE IT RESOLVED that the City Council of the City of Marina does hereby adopt Resolution No. 2025-:

- 1. Authorizing the execution of a professional services agreement with Phaidon International for the recruitment of a City Engineer, in an amount not to exceed \$45,000;
- 2. Authorizing the City Manager or designee to execute the agreement, subject to final review and approval by the City Attorney; and
- 3. Authorizing the Finance Director to make necessary accounting and budgetary entries

PASSED AND ADOPTED by the City Council of the City of Marina at a regular meeting held on the 6th day of August 2025, by the following vote:

AYES: COUNCIL MEMBERS: NOES: COUNCIL MEMBERS: ABSENT: COUNCIL MEMBERS: ABSTAIN: COUNCIL MEMBERS:	
ATTEST:	Bruce Delgado, Mayor
Anita Sharp, City Clerk	

ONE OFF-RECRUITMENT SERVICES **AGREEMENT**

BY AND BETWEEN

Phaidon International (US) Inc.

AND

City of Marina















San Francisco | Chicago | New York | Boston | Dallas | Charlotte | Los Angeles | Tampa | Hong Kong | Singapore | London | Zurich | Berlin | Frankfurt | Shanghai www.phaidoninternational.com These terms and conditions (this "Agreement"), signed on January 22, 2024 (the "Effective Date"), by and between;

1. **Phaidon International (U.S.) Inc.**, whose registered office is 711 3rd Avenue, 3rd Floor, New York, NY 10017, hereinafter referred to as the "Company", and;

City of Marina, whose registered office is 211 Hillcrest Ave, Marina, CA 93933, hereinafter referred to as the "Client",

Collectively also known as the "Parties" and individually as a "Party".

Background. The Company is in the business of sourcing, introducing and supplying the services of qualified Candidates to fulfill its Clients' requirements. The Client is the organization that engages the Company to carry out any services. This Agreement is a one-for agreement; the terms of which shall apply to the placement of Bridge Lead for the effective duration of this agreement.

1. Definitions and Interpretation. For the purposes of this Agreement, unless the context otherwise explicitly requires, the following definitions shall apply:

"Affiliate(s)" means any person or entity controlling, controlled by or under common control of or with one of the Parties and, for the purposes of this definition, "Control" shall mean the direct or indirect ownership of more than fifty percent (50%) of the voting interest in such corporation or other entity or the power to direct or cause the direction of the management or polices of a corporation or business entity.

"Appointment" means the employment of a Candidate by the Client or any of its Affiliates.

"Candidate" means any person introduced to the Client either directly or indirectly under this Agreement.

"Confidential Information" means any and all information provided by the Company to the Client or which it otherwise gains access to during the course of its performance under this agreement.

"<u>Data Protection Laws</u>" means all applicable federal, state, and local laws and regulations relating to the protection of Personal Information and privacy including without limitation applicable data breach notifications laws.

"Billable Salary" means the Candidate's first year gross remuneration package relative to their employment by the Client; including, but not limited to, the Candidate's annual base salary, bonuses (including sign-on, retention, performance and discretionary), and allowances.

"Introduction" an Introduction shall be deemed to have occurred when:

- a) a Candidate's curriculum vitae (CV), resume or any other form of application is provided to the Client by the Company;
- b) a Candidate's contact information (e.g. phone number, email address) is provided to the Client by the Company;
- c) the Company provides arrangements or otherwise facilitates an interview, meeting, assessment or evaluation involving a Candidate; or
- d) the Client is provided with any other non-public information regarding a Candidate which informs the Client's interest in such Candidate for current or future employment.

RECRUITMENTSERVICESAGREEMENT

"Loss" means any demand, contribution, claim, action, proceeding, liability, loss, damage, costs, expenses, tax, social security contributions (to the extent permitted by law) and charges and any related penalties, fines or interest whatsoever whether founded in statute, contract, tort or otherwise made or brought against or incurred (including without limitation all losses, liabilities and costs incurred as a result of defending or settling such claims).

"<u>Personal Information</u>" means any information that identifies, relates to, describes, or is capable of being associated with, an individual, including but not limited to, his or her name, signature, Social Security Number, address, telephone number, employment history and or financial information. Personal Information does not include any information that is lawfully made available to the general public from federal, state, or local government records.

"<u>Unauthorized Person(s)</u>" means any and all persons who are not party to this Agreement and not have official permission and or legal rights to access the Personal Information.

2. Terms and Conditions

- a) Unless otherwise specified in writing by the Company and the Client in an attached addendum or appendix, these terms and conditions shall govern all services undertaken on behalf of the Client for the position of Bridge Lead only and shall not override any framework agreement agreed. No amendments shall be made without the prior written agreement of an authorized representative of the Company. For the avoidance of doubt, amendments to this Agreement made either verbally or through emails shall not be considered part of this Agreement.
- b) The engagement of the Company by the Client to carry out services, including the Introduction of a Candidate to the Client, shall be deemed acceptance of and agreement to these terms and conditions by the Client.

3. Fees

- a) Fees will be charged to the Client by the Company for the Introduction of Candidate(s) that the Client Appoints for the purposes of employment. For such Candidate, the Client shall pay \$45,000 for City Engineer search in Marina, California.
- b) The Client has an obligation to immediately inform the Company of the Billable Salary after an offer of employment has been made to the Candidate by the Client.
- c) Unless otherwise agreed to by the Company, all fees are calculated and payable in United States Dollars (USD) and subject to any applicable taxes at the time of the invoice.
- d) For a period of twelve (12) months following the date of Introduction, should the Client employ, retain, or otherwise engage in a relationship with the Candidate, the Client maintains liability for the full fee(s) agreed.
- e) If the Company becomes aware that the Personal Information of any Candidate who was introduced to the Client by the Company is passed on by the Client to any third party with whom said Candidate is subsequently employed, the Client shall become liable for the relevant fee.
- f) A minimum charge of \$21,000 will apply to any engagement of a Candidate Introduced by the Company.
- g) If the Client offers a Candidate whom subsequently accepts the role, whereas the role is subject to the Client successfully procuring the appropriate work permit or visa, then the Client will be liable to pay the agreed fee regardless of the outcome of the award of the visa / work permit process.
- h) The Company shall be entitled to invoice the Client for any pre-approved expenses incurred by the Company in the performance of its services under this Agreement.

4. Invoicing and Payment

- a) The Client agrees to issue payment to the Company for invoices within fifteen (15) days from the date of the invoice.
- b) All amounts due under this Agreement shall be paid in full without deduction. For the avoidance of doubt, credits, set-offs, instalments, and or counterclaims are not permitted. The Client shall not be entitled to any

RECRUITMENTSERVICESAGREEMENT

- credit, set-off or counterclaim against the Company in order to justify withholding payment of any such amount in whole or in part.
- c) For the avoidance of doubt, any fees due under this Agreement are due exclusive and net of any withholding or other taxes that may apply in the Client's jurisdiction. If any such withholding or other taxes are due, they are the responsibility of the Client and may not be deducted from the Fee due to the Company.
- d) Unless otherwise agreed, in writing, by the Company and Client, all amounts due under this Agreement shall be paid by electronic transfer (ACH) to the Company's bank account.
- e) The Company shall apply an overdue charge equal to 1% of the original invoice amount for each seven (7) day period beyond the net payment period that the invoice remains unpaid. If the Company incurs any legal costs as a result of non or late payment of the invoice, the Client shall become liable for such reasonable costs.
- f) The Client agrees that when the recruitment service has been satisfactorily supplied and an amendment to the invoice is required due to the provision of subsequent information at the direct request of the Client, the date of due payment will continue to be calculated from the date of the original invoice.

5. Rebate

a) If the Candidate's employment with the Client is terminated ("separation") within their first ninety (90) days, the Company will provide a replacement Candidate. If no replacement is made, the Company will provide a refund for an amount of the fee in accordance with the following schedule:

Days of Employment Before Separation	Percent of Fee Refundable
0 to 30 days	75%
31 to 60 days	50%
61 to 90 days	25%

- b) The Client shall not be entitled to a refund or replacement Candidate if:
 - i.) Candidate's separation is the result of a reduction in force (lay-off);
 - ii.) Candidate's separation is not related to his or her ability, integrity or character;
 - iii.) Client fails to pay the invoice in full within the time period specified in section 4(a);
 - iv.) Client fails to notify the Company in writing within fourteen (14) days of Candidate's separation; or
 - v.) Client withdraws an offer after the Candidate has accepted the offer, unless such withdrawal is the result of a written condition of said offer.

6. General Liabilities

- a) The Client acknowledges and agrees that it is their responsibility to determine the suitability of the Candidate for the relevant position, including (without limitation) to conduct reference checks and confirm work authorization. The Company takes no responsibility for the suitability, employment or the performance of any Candidate introduced or referred to the Client and makes no warranties, either expressed or implied, in respect thereof.
- b) The Company shall not, under any circumstances, be liable to the Client, or any other party, for any direct, indirect or consequential Loss, expense or damage of any kind (including, without limitation, Loss of profit) arising out of or in connection with this Agreement. For the avoidance of doubt, nothing in this Agreement shall exclude or limit the liability of the Company for intentionally fraudulent misrepresentations made by it.

7. General

7.1. Severability. In the event any of these terms are determined unlawful or invalid to any extent, it shall be severed from the remainder of this Agreement, which shall continue to be valid.

V5/08/2022 PAGE 3

7.2. Third Party Rights. The rights and obligations of the Parties hereto shall inure to the benefit of and be binding upon their permitted successors and assigns. This Agreement is for the exclusive benefit of the Company and Client, and there shall be no third party beneficiary to any of the provisions of this Agreement.

7.3. Data Protection

- a) Each Party warrants that it will comply with any applicable Data Protection Laws by implementing and maintaining sufficient security policies and practices to protect against the accidental loss, unauthorized access, acquisition, use, destruction, modification and/or disclosure of Personal Information that it receives from the other Party.
- b) The Client acknowledges that it shall receive Personal Information relating to Candidates under this Agreement and as part of the Introduction services. Therefore, the Client agrees to:
 - i.) Use the Personal Information of a Candidate only to the extent necessary to evaluate their suitability for employment;
 - ii.) Ensure that access to the Personal Information of Candidates is limited strictly to employees that need to access such Personal Information for the purpose of evaluating Candidates and that such employee(s) will be informed of the confidential nature of such Personal Information and Client's obligations hereunder;
 - iii.) Ensure that Personal Information is treated as strictly confidential; iv.) Ensure that Personal Information is not accessible by Unauthorized Persons;
 - v.) Immediately inform the Company upon becoming aware of suspected or actual accidental loss, and/or unauthorized access, acquisition, use, destruction, modification, or disclosure of Personal Information and assist the Company in complying with applicable data breach notification requirements, and;
 - vi.) Dispose of Personal Information in a manner that renders the Personal Information unreadable, unusable, and undecipherable.
- c) The Client shall indemnify the Company against any Losses, liabilities, damages, costs and expenses incurred by the Company as a result of any breach of these clauses by the Client.

7.4. Anti-Bribery

- a) The Client acknowledges and agrees that the Company will not tolerate bribery in any form in connection with the conduct of its business.
- b) The Client shall comply with all applicable laws, statutes, regulations, codes and guidance relating to antibribery and anti-corruption ("Anti-Bribery Laws"). Therefore, the Client agrees to:
 - i.) Not engage in any activity, practice or conduct which would constitute an offense under Anti-Bribery Laws; ii.) Not commit, or fail to act, in a way that could result in the Company to be in breach of the Anti-
 - Bribery Laws; iii.) Promptly report to the Company any request or demand for any undue financial or other advantage of any kind received by the Client in connection with the performance of this Agreement.
- c) The Client shall promptly notify the Company if at any time during the term of this Agreement its circumstances, knowledge or awareness changes such that it would not be able to repeat the warranties set out in these clauses.
- d) Breach of any of the Anti-Bribery clauses shall be deemed a material breach of this Agreement.
- e) The Client shall indemnify the Company against any Losses, liabilities, damages, costs and expenses incurred by the Company as a result of Client's breach of these clauses.

RECRUITMENTSERVICESAGREEMENT

7.5. Confidential Information

- a) All and any information provided by (or available from) the Company is confidential and must be kept in the strictest confidence by the Client.
- b) Such information may not be provided to or disclosed to any third party without the prior written consent of the Company.
- c) The Company will keep in strictest confidence any and all information provided to it by the Client which is marked as confidential.
- d) The Client shall treat the Personal Information of Candidates as strictly confidential and use it in compliance with the Data Protection Laws. The Client shall destroy or delete (to the extent technically feasible) a Candidate's Personal Information from all of its computer systems as soon as reasonably practicable in the event that: 1) the Client decides that a Candidate is unsuitable for a role; or 2) twelve (12) months have passed since the Company sent the Candidate's Personal Information to the Client and the Client has not requested an Introduction.
- e) The Client will indemnify the Company for a breach by the Client of this clause. The provisions of this clause will survive termination of this Agreement.
- **8. Force Majeure.** Neither Party shall be responsible for the failure to perform any obligation under the Agreement due to causes beyond its control, including but not limited to, natural disasters, acts of God, terrorism or such other event of similar nature, on the condition that it uses reasonable efforts to attempt to perform that obligation all the same. Any date for performance of that obligation will be extended by the time of the delay. If the failure continues for more than 30 days and the obligation that is not being performed is material, the Party whose performance is not affected may end the Agreement immediately upon notice to the other.
- 9. Dispute Resolution. Prior to initiating any legal action arising out of or relating to this Agreement, the Parties shall first attempt in good faith to resolve any dispute through mediation. Either Party may demand mediation by delivering written notice to the other Party. Mediation shall take place within the City of Marina or another location agreed upon in writing by the Parties, and shall be conducted by a mediator mutually selected by the Parties. Each Party shall bear its own costs and expenses of mediation, and shall share the mediator's fees equally. Participation in mediation is a condition precedent to the filing of any lawsuit or other legal proceeding.
- **10. Governing Law and Jurisdiction.** This Agreement shall be governed by and construed in accordance with laws of the state of New York. The courts of the state of New York are to have exclusive jurisdiction to settle any dispute, whether contractual or non-contractual, arising out of or in connection with this Agreement.

11. Assignment and Entire Agreement

a) These terms, including any addendum, set out the entire agreement between the Parties relating to the subject matter hereof and no other terms or representation other than set out in these terms have been relied

RECRUITMENTSERVICESAGREEMENT

- upon or agreed between the Parties. These terms may only be amended by the written agreement of an authorized representative of both Parties.
- b) The Client shall not be entitled to assign, transfer or subcontract its obligations under this Agreement without the express written consent of the Company. For the avoidance of doubt, email authorization shall not constitute written consent.

IN WITNESS WHEREOF, each Party enters this Agreement through its duly authorized representative:

РНА	IDON INTERNATIONAL (U.S.) INC.		City of Marina
Signature:		Signature:	
Print Name:		Print Name:	
Title:		Title:	
Date:		Date:	

Project Proposal: City of Marina – City Engineer



LVI ASSOCIATES

Company Overview

Phaidon International is a global staffing group with six industry specific specialist talent brands. We work closely with our clients to identify, attract and secure the best talent for their organizations across six key market verticals: Financial Services, Procurement & Supply Chain, Life Sciences, Energy & Infrastructure, Technology and Legal & Regulatory. Our six brands are: Selby Jennings, DSJ Global, EPM Scientific, LVI Associates, Glocomms, and Larson Maddox. We help our valued clients to grow by finding rare, senior, business-critical talent through a contingent model of long-term partnership and a complete understanding of our markets.

We are a value-based company and are passionate about our purpose. Our values of: 'Unwavering Dependability', 'Infectious Energy', 'Always Aspire for More', and 'You Matter', are at the heart of our strong, meritocratic culture. This has enabled over 90% of our leadership to gain promotion from within. We aim to solve one of the top challenges faced by organizations and business leaders globally – attracting and securing talent. Our success in this area has enabled us to achieve sustained superior financial performance by consistently delivering results for our clients.

Our integrated network of global recruitment hubs ensures specialist consultants within each brand identify the right talent for our clients from a local, regional, and global perspective. They have a unique understanding of their market in the context of their niche specialism. This combined with a holistic understanding of the selection process (assessing behavioral, competency and cultural fit) ensures our clients hire the right candidates.

LVI Associates is a specialist brand within Phaidon International, dedicated to delivering top-tier talent across the Infrastructure and Energy sectors. Our Transportation team, headquartered in Dallas, TX, is a cornerstone of our U.S. operations and has successfully placed over 70 professionals across transportation projects nationwide. Backed by LVI Associates' global network and Phaidon International's integrated recruitment infrastructure, our team is well-positioned to support the City of Marina in securing a highly qualified City Engineer who will contribute to the city's long-term infrastructure goals.

Project Objective

The objective of this engagement is to support the City of Marina in identifying and hiring a highly qualified City Engineer who will play a pivotal role in advancing the city's infrastructure and transportation initiatives. Through our specialized Transportation team at LVI Associates, based in Dallas, TX, we aim to deliver a candidate who possesses technical expertise, leadership capabilities, and community-oriented mindset necessary to oversee municipal engineering projects, ensure regulatory compliance, and contribute to the city's long-term planning efforts. Our goal is to provide a seamless recruitment experience that results in a strategic hire aligned with the City of Marina's operational needs and future growth.



Recruitment Approach

Phaidon International is experienced in representing our clients and their best interests. We promote the strength of our clients and their brands in the market, always acting as advocates. This fosters a sense of partnership and responsibility between Phaidon International and our clients and further strengthens our cultural understanding. Our company follows a six-stage recruitment process which is used for both Interim and Search engagements, enabling us to deliver successful mandates:

STAGE 1: ENGAGEMENT

- Understanding your corporate structures and how the success / failure of the hire will impact the business.
- Understanding the strategy and key objectives for success of the project team and how the individual roles support that outcome.

STAGE 2: MARKET MAPPING & INITIAL CONTACT

- Mapping the industry and organizations on a global basis, to understand capabilities, strengths and products, which enable the identification of the right individuals.
- Building a candidate pool based on the criteria outlined in the brief followed by a confidential approach.

STAGE 3: PHAIDON INTERNATIONAL SELECTION PROCESS

- Candidate screening and in-depth conversations will take place to ascertain the candidates' motivations to move, interest in the role and a broad discussion on experience.
- Candidates will be discounted if there is any lack of interest and will carefully receive rejection feedback.

STAGE 4: CLIENT SELECTION PROCESS

- Providing full support throughout and being the conduit for ensuring a smooth outcome
- Working closely with your business to manage candidates through the interview process
- Tailoring our approach to suit your requirements.

STAGE 5: OFFER PROCESS & MANAGEMENT

- Assisting with the understanding of market dynamics, ensuring the right package is prepared, including details of relocation allowance and other factors if appropriate.
- We will present the offer verbally to the candidate and obtain verbal acceptance and a start date is arranged.

• We will then advise the candidate on handing in their notice and prepare them for a potential counteroffer from their current employer. We will be in continuous contact with the candidate and the business to ensure the assignment is on target and that both parties are happy with the hire.

STAGE 6: ONBOARDING & POST PLACEMENT CARE

- Supporting both the candidate and your business by contacting the candidate prior to their first day, after the first week, at the end of the first month and third month of employment for permanent positions
- We gather feedback to ensure that there are no issues or areas that need attention for the continued success of the partnership.

Tools and Technology

In order to effectively support your business, we are committed to utilizing industry leading tools and technologies for sourcing, screening and recruiting the best candidates for your business. This includes:

- **CRM tool:** Mercury helps us track our business activity with every client and helps us retain a ready database of potential candidates we can recommend to our clients.
- Talent Mapping tools: LinkedIn Licenses, LinkedIn Insights, Referrals, Advertisements, Headhunting, Market Mapping, Hybrid Skill Search, Online Career Portals, and our Database.
- Business Intelligence tool: We use a software known as PowerBI, which helps us monitor and analyse our performance on a real-time basis.
- **Communication tools:** We use Microsoft Teams and Zoom conferencing facilities to communicate both internally and externally in a technologically sophisticated and instantaneous manner.
- **Hinterview:** This is a live two-way video interview tool for recruiters to meet and screen candidates online. Hinterviews can be recorded / shared with clients through secure links.
- AMS Consulting Services: We have partnered with the advisory team at AMS
 to offer proven solutions across areas including but not limited to: TA Strategy,
 DEI & Social Mobility, Brand / EVP, Assessment and Technology. We aim to
 work with our clients to develop solutions that work for them and are aligned
 to their business strategy.



Commercial Model

Phaidon International offers a contingent recruitment solution for the City Engineer role at a total cost of **\$45,000**, payable only upon the successful placement of a candidate. This model provides flexibility and minimizes upfront risk, as fees are contingent on results. While contingent search is most effective for roles with common skill sets and minimal time constraints, it can present challenges for niche or senior-level positions where urgency and precision are critical. Given the strategic importance of the City Engineer role, our team will apply a targeted and proactive approach to ensure the City of Marina secures a highly qualified candidate who meets both technical and cultural requirements.



City of Marina City Engineer

CLASS CODE 520 **SALARY** \$72.27 - \$87.84 Hourly

\$12,526.80 - \$15,225.60 Monthly

ESTABLISHED DATE May 01, 2023 REVISION DATE May 04, 2023

Description

To plan, organize, direct and manage the activities of the Engineering division of the Public Works Department; coordinates projects with City departments, outside agencies and organizations which include land development, storm water management, traffic design, pavement management, street improvements, lighting, facilities and construction of capital projects; reviews and approves engineering plans for subdivisions, use permits, and encroachment permits; supervises and reviews the work of assigned personnel and coordinates the division's activities; performs advanced level professional engineering work; and performs related duties as assigned.

SUPERVISION RECEIVED AND EXERCISED

Receives general directions from the Public Works Director. Exercises direct and indirect supervision to assigned professional, technical and administrative staff.

Examples of Duties

The following duties are typical for this classification. Incumbents may not perform all of the listed duties and/or may be required to perform additional or different duties from those set forth below to address business needs and changing business practices.

Duties may include, but are not limited to, the following

- Plans, organizes, directs, and coordinates the activities of the staff of the Engineering division involved in such activities as engineering design, contract preparation and review, site suitability studies, and review of legal descriptions of real property.
- Participates in the development of the work plans related to engineering functions; assigns work activities, projects and programs; monitors workflow; reviews and evaluates work products, methods, and procedures.
- Works closely with the Public Works Director in the development and implementation of long- and short-term strategies.
- Reviews and approves all capital improvement designs and projects in addition to projects within the City's right of way, including oversite and approval of project work from other divisions and departments.
- Manages the City's capital improvement program (CIP), prioritizes needs and funding; reviews work in progress or upon completion for compliance with standards; prepares documentation and improvement

plans, and recommends the appropriate corrective action.

- Reviews and participates in the preparation of environmental assessments.
- Prepares highly complex and technical reports; documents policies and procedures; performs research.
- Meets and confers with developers, contractors, engineers and the general public regarding City policies, regulations, and procedures.
- Prepares and administers the division budget; directs the forecast of additional funds needed for staffing, equipment, materials, and supplies; directs the monitoring of and approves expenditures; directs and implements adjustments as necessary.
- Reviews plans to ensure that infrastructure issues are adequately addressed; administers the work of
 consultants performing capital improvement research, evaluation, planning, design, construction or
 maintenance.
- Selects, oversees, and evaluates adequacy of consultant engineering services; prepares requests for proposal; coordinates contract activities and provides technical advice and interpretation as required.
- Coordinates engineering activities with other divisions, departments; represents the city in outside
 governmental agencies and organizations; confers with engineers, developers, contractors, and the general
 public; provides support to boards and commissions on engineering matters; participates in professional
 groups and committees.
- Attends, makes presentations, and facilitates internal and external meetings as needed; represents the City at meetings related to engineering issues; meets with neighborhood groups and commissions, task forces, committees, and the Public Works Commission, City Council and others as assigned.
- Manages, directs, and evaluates staff within the Engineering division; participates in the selection process, termination actions, and performance evaluations; ensures proper training and supervision of assigned staff.
- Establishes appropriate engineering standards for city infrastructure.
- Establishes and maintains cooperative working relationships with those contacted in the course of work.

Qualifications

Knowledge of and Ability to: The following generally describes the knowledge and abilities required to enter the job and/or to be learned within a defined short period of time in order to successfully perform the assigned duties.

Knowledge of:

- Principles and practices of engineering and administration as applied to the design and construction of public facilities, maintenance services, streets, technical inspection services, etc.;
- Administrative principles and methods, including goal setting, program and budget development and implementation;
- Applicable federal, state, and local laws, codes, and regulations, as well as industry standards and best practices;
- Advanced principles and practices of civil engineering for public, commercial, industrial, and residential buildings;
- Principles and practices of project budgeting, cost estimation, funding, project management, and contract administration;
- Methods and materials used in the design, construction, and inspection of varied civil engineering projects;
- Principles and practices of personnel management, supervision, training, and performance evaluation;
- Methods and techniques for writing reports and correspondence, making presentations, contract negotiations, and information distribution;

- Modern equipment and communication tools used for business functions and program, project and task coordination:
- Computers and software programs to conduct, compile, and/or generate documentation;
- Principles and techniques for working with groups and fostering effective team interaction to ensure teamwork is conducted smoothly.

Ability to:

- Plan, organize, and direct effective CIP and public works engineering services and programs;
- Conduct complex civil engineering research projects, evaluate alternatives, make sound recommendations, and prepare effective technical reports;
- Analyze and interpret engineering plans and specifications in accordance with design requirements and applicable standards and regulations;
- Analyze engineering and managerial problems, identify alternative solutions and consequences, and make sound recommendations;
- Interpret, apply, explain, and ensure compliance with federal, state, and local policies, procedures, laws, and regulations, technical written materials, and City engineering policies and procedures;
- Direct the preparation of a complicated and comprehensive budget; allocate limited resources in a costeffective manner;
- Prepare and present clear, concise, and logical written reports and oral presentations to small and large groups;
- Plan, organize, direct, and coordinate the work of supervisory, professional, and technical personnel;
 delegate authority and responsibility; select, motivate, and evaluate the work of staff and train staff in work procedures;
- Independently organize work, set priorities, meet critical deadlines, and follow-up on assignments;
- Effectively use computer systems, software applications and modern business equipment to perform a variety of work tasks;
- Establish, maintain, and foster positive and effective working relationships with those contacted in the course of work.

Education and Experience

Any combination of experience and training that would likely provide the required knowledge, skills and abilities is qualifying. A typical way to obtain the knowledge, skills and abilities would be:

Education:

• Equivalent to the possession of a bachelor's degree from an accredited four-year college or university with major coursework in civil engineering or a closely related field.

Experience:

• Five (5) years of increasingly responsible experience as a licensed civil engineer, including at least two (2) years of supervisory or management experience over profession al and technical engineering staff.

License or Certificate:

- Possession of a valid California State Driver's License.
- Possess and maintain a Registered Professional Civil Engineer license in the State of California.

EXHIBIT C

TOOLS AND EQUIPMENT USED

Requires frequent use of personal computer, including word processing, database and spreadsheet programs, telephone, copy and fax machines, and all tools and equipment necessary to successfully perform the essential and important duties of the position.

PHYSICAL DEMANDS

The physical demands described here are representative of those that must be met by an employee to successfully perform the essential functions of the job classification.

The employee is required to sit, speak orally, hear, and communicate effectively. The employee is frequently required to stand, sit, walk, climb, balance, stoop, kneel, crouch, crawl, run, jump, twist, turn; use hands and fingers, handle and feel objects tools and/or controls; reach with hands and arms; and taste and smell. Inspect City development sites, including traversing uneven terrain, climbing ladders, stairs, and other temporary or construction access points, to operate a motor vehicle, and to visit various City and meeting sites as needed. The employee must be able to lift and/or move a minimum of 25 pounds. Specific vision abilities required by this job classification include close, distance, color and peripheral vision, depth perception, and the ability to adjust focus.

ENVIRONMENTAL ELEMENTS

Employees work in an office environment with moderate noise levels, controlled temperature conditions, and no direct exposure to hazardous physical substances. Employees may work in the field and occasionally be exposed to loud noise levels, cold and hot temperatures, inclement weather conditions, road hazards, vibration, mechanical and/or electrical hazards, and hazardous physical substances and fumes. Employees may interact with upset staff and/or public and private representatives in interpreting and enforcing departmental policies and procedures.

Honorable Mayor and Members of the Marina City Council

City Council Meeting of August 6, 2025

CITY COUNCIL TO CONSIDER ADOPTING RESOLUTION NO. 2025-, APPROVING A LEGAL SERVICES AGREEMENT WITH RICHARD, WATSON & GERSHON; APPROVING A WAIVER OF POTENTIAL CONFLICTS OF INTEREST AND CONSENTING TO CONCURRENT REPRESENTATION OF THE CITY OF MARINA, THE MARINA COAST WATER DISTRICT, AND THE MONTERERY PENINSULA WATER MANAGEMENT DISTRICT, AND AUTHORIZING THE CITY MANAGER TO EXECUTE THE AGREEMENT AND ACKNOWLEDGEMENT OF WAIVER AND CONSENT.

REQUEST:

It is requested that the City Council consider adopting Resolution No. 2025-__:

- 1. Approving a Legal Services Agreement with Richard, Watson & Gershon to prosecute the City's appeal of the final decision in *City of Marina*, et al., v. California Coastal Commission, et al., 22-CV-004063, Monterey Superior Court;
- 2. Waiving any potential conflict of interest or conflict of interest and consenting to concurrent representation of the City of Marina, Marina Coast Water District, and the Monterey Peninsula Water District; and
- 3. Authorizing the City Manager to execute the waiver and consent to concurrent representation.

BACKGROUND:

The City of Marina, the Marina Coast Water District, and the Monterey Peninsula Management District (collectively "Appellants") have appealed the final decision in *City of Marina, et al.*, v. *California Coastal Commission, et al.*, 22-CV-004063, Monterey Superior Court. Appellants desire to be jointly represented by the firm of Richards, Watson & Gershon in the appeal of the above-referenced final decision. Joint representation of more than one party raises the issue of potential conflicts of interest between or among two or more parties; and

ANALYSIS:

The California Rules of Professional Conduct require informed consent from each affected client in a situation in which representation of a client is directly adverse to that of another client in the same or a separate matter, or where there is a significant risk that a lawyer's representation of a client will be materially limited by such lawyer's representation of another client, former client or third person. Here, the Appellants have asserted similar causes of action from the same set of facts and are subject to rulings identical to all three Appellants. Additionally, there are no potential claims between or among Appellants with regard to the above-referenced litigation.

FISCAL IMPACT:

Sufficient funding is budgeted in legal services account for Cal-Am litigation

Respectfully submitted,

René Alejandro Ortega City Attorney City of Marina

RESOLUTION NO. 2025-

A RESOLUTION OF THE CITY COUNCIL OF THE CITY OF MARINA APPROVING A LEGAL SERVICES AGREEMENT WITH RICHARD, WATSON & GERSHON; APPROVING A WAIVER OF POTENTIAL CONFLICTS OF INTEREST AND CONSENTING TO CONCURRENT REPRESENTATION OF THE CITY OF MARINA, THE MARINA COAST WATER DISTRICT, AND THE MONTERERY PENINSULA WATER MANAGEMENT DISTRICT, AND AUTHORIZING THE CITY MANAGER TO EXECUTE THE AGREEMENT AND ACKNOWLEDGEMENT OF WAIVER AND CONSENT

WHEREAS, the City of Marina, the Marina Coast Water District, and the Monterey Peninsula Management District (collectively "Appellants") have appealed the final decision in *City of Marina*, et al., v. California Coastal Commission, et al., 22-CV-004063, Monterey Superior Court; and

WHEREAS, Appellants desire to be jointly represented by the firm of Richards, Watson & Gershon in the appeal of the above-referenced final decision; and

WHEREAS, joint representation of more than one party raises the issue of potential conflicts of interest between or among two or more parties; and

WHEREAS, the California Rules of Professional Conduct require informed consent from each affected client in a situation in which representation of a client is directly adverse to that of another client in the same or a separate matter, or where there is a significant risk that a lawyer's representation of a client will be materially limited by such lawyer's representation of another client, former client or third person; and

WHEREAS, the Appellants have asserted similar causes of action from the same set of facts and are subject to rulings identical to all three Appellants; and

WHEREAS, there are no potential claims between or among Appellants with regard to the above-referenced litigation; and

WHEREAS, the City desires to provide informed consent to concurrent representation and waive any potential conflict of interest or conflict of interest that may exist.

NOW, THEREFORE, BE IT RESOLVED that the City Council of the City of Marina does hereby:

- 1. Approve a Legal Services Agreement with Richard, Watson & Gershon to prosecute the City's appeal of the final decision in *City of Marina*, et al., v. California Coastal Commission, et al., 22-CV-004063, Monterey Superior Court;
- 2. Waive any potential conflict of interest or conflict of interest and consents to concurrent representation of the City of Marina, Marina Coast Water District, and the Monterey Peninsula Water District; and
- 3. Authorizes the City Manager to execute the Agreement and acknowledgement of waiver and consent to concurrent representation.

PASSED AND ADOPTED by the City Council of the City of Marina at a regular meeting duly held on the 6th day of August 2025 by the following vote:

AYES, COUNCIL MEMBERS:	
NOES, COUNCIL MEMBERS:	
ABSENT, COUNCIL MEMBERS:	
ABSTAIN, COUNCIL MEMBERS:	
	Bruce C. Delgado, Mayor
ATTEST:	
Anita Sharp, Deputy City Clerk	

July 31, 2025 Item No. **10h(1)**

Honorable Mayor and Members of the Marina City Council

City Council Meeting of August 6, 2025

CITY COUNCIL CONSIDER ADOPTING RESOLUTION NO. 2025-, ACCEPTING THE 2024 CITYWIDE SLURRY SEAL PROJECT AND AUTHORIZING FILING NOTICE OF COMPLETION WITH MONTEREY COUNTY RECORDER'S OFFICE

REQUEST:

It is requested that the City Council consider:

- 1. Adopting Resolution No. 2025-, accepting the 2024 Citywide Slurry Seal Project; and
- 2. Authorizing filing of Notice of Completion with Monterey County Recorder's Office.

BACKGROUND:

At the regular meeting of May 7, 2024, the City Council adopted Resolution No. 2024-35, approving advertising and call for bids for the 2024 Citywide Slurry Seal Project (**EXHIBIT B** for included streets).

On July 16, 2024, three (3) sealed bids were received, opened, and were publicly in-person.

At the regular meeting of August 7, 2024, the City Council adopted Resolution No. 2024-87, authorizing the awarding of the contract to VSS International, Inc., for \$342,000 plus allocating \$180,514 for construction inspection, administration, contingency and project closeout.

ANALYSIS:

A budget amount of \$522,514 was approved for the Project. The final construction cost with two contract change orders was \$369,712.49. Contract change orders included adjustments to the design including additional crack sealing and reconciling quantities. The project cost of inspection and administrative services was \$129,214. Therefore, the final project costs for construction were \$498,926.49.

The project was completed within the allotted contract working days with a one-year maintenance period after the completion of construction within the roadway.

The Project is now complete. It is appropriate to accept these public improvements and to file a Notice of Completion for the project with the Monterey County Recorder's Office ("**EXHIBIT** A"). Following Council approval, the City will receive a one-year warranty bond for the project from the Contractor and release contract retention 35 days after the recording of the Notice of Completion.

FISCAL IMPACT:

No additional budget impact due to this action. Approval will result in the release of contract payment retention which was budget and approved at the time of contract award.

CONCLUSION:

This request is sul	bmitted for City C	Council consid	deration and	possible acti	on.
Respectfully subn	nitted,				

Edrie Delos Santos, P.E. Engineering Division Public Works Department

REVIEWED/CONCUR:

Ismael Hernandez
Public Works Director
City of Marina

Layne P. Long City Manager City of Marina

RESOLUTION NO. 2025

A RESOLUTION OF THE CITY COUNCIL OF THE CITY OF MARINA ACCEPTING THE 2024 CITYWIDE SLURRY SEAL PROJECT AUTHORIZING FILING NOTICE OF COMPLETION WITH MONTEREY COUNTY RECORDER'S OFFICE

WHEREAS, at the regular meeting of May 7, 2024, the City Council adopted Resolution No. 2024-35, approving advertising and call for bids for the 2024 Citywide Slurry Seal Project (see **Exhibit B** for included streets), and;

WHEREAS, on July 16, 2024, three (3) sealed bids were received, opened, and were publicly inperson. At the regular meeting of August 7, 2024, the City Council adopted Resolution No. 2024-87, authorizing the awarding of the contract to VSS International, Inc., for \$342,000 plus allocating \$180,514 for construction inspection, administration, contingency and project closeout, and;

WHEREAS, a budget amount of \$522,514 was approved for the Project. The final construction cost with two contract change orders was \$369,712.49. Contract change orders included adjustments to the design including additional crack sealing and reconciling quantities. The project cost of inspection and administrative services was \$129,214. Therefore, the final project costs for construction were \$498,926.49, and;

WHEREAS, the project was completed within the allotted contract working days with a one year maintenance period after the completion of construction within the roadway. The Project is now complete. It is appropriate to accept these public improvements and to file a Notice of Completion for the project with the Monterey County Recorder's Office ("EXHIBIT A"). Following Council approval, the City will receive a one year warranty bond for the project from the Contractor and release contract retention 35 days after the recording of the Notice of Completion, and;

WHEREAS, no additional budget impact due to this action. Approval will result in release of contract payment retention which was budget and approved at the time of contract award.

NOW THEREFORE, BE IT RESOLVED, that the City Council of the City of Marina does hereby:

- 1. Accept the 2024 Citywide Slurry Seal Project, and;
- 2. Authorize filing of Notice of Completion with Monterey County Recorder's Office.

PASSED AND ADOPTED, at a regular meeting of the City Council of the City of Marina, duly held on the 6^{th} day of August 2025 by the following vote:

AYES: COUNCIL MEMBERS: NOES: COUNCIL MEMBERS: ABSENT: COUNCIL MEMBERS: ABSTAIN: COUNCIL MEMBERS:	
ATTEST:	Bruce Delgado, Mayor
Anita Sharp, Deputy City Clerk	

After Recordation Return To:

City of Marina Community Development Department 211 Hillcrest Avenue Marina, CA 93933

NOTICE OF COMPLETION

NOTICE IS HEREBY GIVEN that the City of Marina, a municipal corporation, did, on the 19th Day of August, 2024, enter into a contract with Monterey Peninsula Engineering wherein said contractor agreed to complete all work for the 2024 Citywide Slurry Seal Project according to plans and specifications furnished by the City of Marina.

That the work under said contract was actually completed by the contractor or assignee, and accepted by the City of Marina on February 22, 2025.

The real property involved in said contract is described as various streets within the City of Marina with the property interest of the City is <u>Owner</u>.

Dated: August,, 2025	
	MARINA, a Municipal Corporation
	BY
	Ismael Hernandez
	Public Works Director
	VERIFICATION
Municipal Corporation, and the notice of completion and know	e Public Works Director/City Engineer of the City of Marina, a declarant of the foregoing notice of completion: I have read said the contents thereof; the same is true of my own knowledge. I that the foregoing is true and correct.
Executed on	, 2025, at Marina, California.
	Ismael Hernandez
	Public Works Director

SLURRY SEAL SUMMARY					
LOCATION	STREET NAME	FROM	то	AREA (SF)	Dwg No.
1	3RD AVENUE	9TH STREET	10TH STREET	22,932	L-1
2	9TH STREET	2ND AVENUE	BUNGALOW DRIVE	37,087	L-2
3	10TH STREET	3RD AVENUE	BUNGALOW DRIVE	5,059	L-1
4	AARON WAY	CARDOZA AVENUE	ABDY WAY	32,602	L-3
(5)	BAYER DRIVE	(END)	MELVILLE AVENUE	19,352	L-4
6	BOARDWALK AVENUE	(END)	BUNGALOW DRIVE	31,403	L-5
7	BUNGALOW DRIVE	9TH STREET	TELEGRAPH BOULEVARD	32,021	L-1
8	CANVAS WAY	(END)	BOARDWALK AVENUE	9,406	L-5
9	COSTA DEL MAR ROAD	DE FOREST ROAD	CRESCENT AVENUE	31,013	L-6
(10)	COSTA DEL MAR ROAD	DE FOREST ROAD	(END)	7,722	L-6
(1)	DIANA PLACE	(END)	LYNSCOTT DRIVE	10,865	L-7
(12)	ELM AVENUE	PALM AVENUE	CARMEL AVENUE	15,605	L-8
(13)	ESTRELLA DEL MAR WAY	QUEBRADA DEL MAR WAY	(END)	27,921	L-9
(14)	FERRIS AVENUE	SUNRISE AVENUE	JEAN STREET	20,196	L-10
(15)	GARY CIRCLE	(END)	FERRIS AVENUE	5,513	L-10
(16)	GEORGE WAY	VISTA DEL CAMINO CIR	DE FOREST ROAD	8,776	L-11
(17)	GRANT STREET	SEENO CIRCLE	OWEN AVENUE	12,869	L-12
(18)	HARRIS COURT	OWEN AVENUE	(END)	9,523	L-12
(19)	HILO AVENUE	ROBIN DRIVE	NINOLE DRIVE	35,587	L-13
20	ISLA DEL SOL WAY	QUEBRADA DEL MAR WAY	ESTRELLA DEL MAR WAY	11,758	L-9
(21)	LIGHTHOUSE LANE	9TH STREET	10TH STREET	20,200	L-5
(22)	LYNSCOTT DRIVE	CARMEL AVENUE	RESERVATION ROAD	61,466	L-14
23	MARINA DRIVE	(SOUTH END)	SAN PABLO COURT	21,239	L-15
24>	MARINA DRIVE	BEACH ROAD	LILLIAN PLACE	35,613	L-16
25	MARTIN CIRCLE	(END)	VISTA DEL CAMINO CIR	11,840	L-11
(26)	MELVILLE AVENUE	JEAN STREET	BAYER DRIVE	15,898	L-4
27	MICHAEL DRIVE	MICHELLE COURT	137 FEET N/O SEAN CT	15,052	L-17
28	MICHELLE COURT	(END)	MICHAEL DRIVE	17,539	L-17
29	NEESON ROAD	163 FEET W/O EAST ST	IMJIN ROAD	15,493	L-18
(30)	OWEN AVENUE	GRANT STREET	REINDOLLAR AVENUE	15,972	L-12
(31)	SAN PABLO COURT	MARINA DRIVE	(END)	10,920	L-19
(32)	SEASIDE CIRCLE	RESERVATION ROAD	(END)	40,276	L-20
(33)	SEENO CIRCLE	GRANT STREET	(END)	8,146	L-12
					1

BOARDWALK AVENUE

3RD AVENUE

EXHIBIT B TO STAFF REPORT





(34)

	Revisions	
No.	Description	Date

SHOREBIRD PLACE

TELEGRAPH BOULEVARD



10TH STREET

BUNGALOW DRIVE

12,023

8,087

696,974

TOTAL

L-5

L-1

	N12	
DESIGN BY:	SL	
DRAWN BY:	AL	ı
CHECKED BY:	DN	•

20230756-20

CITY OF MARINA
DEPARTMENT OF PUBLIC WORKS

MARINA RESIDENTIAL STREETS SLURRY TREATMENT
KEY MAP & QUANTITY SUMMARY TABLE

	Monte Califo
MÄRINA	City of 209 (Marine

of Marina erey County ornia	City of Marina Project No.	
of Marina Cypress Ave na, CA 93933	Drawing No.	K- 1

K-1
Sheet 3 of 23

FOR REDUCED PLANS 0 1
ORIGINAL SCALE IS IN INCHES L 1 1

Agenda Item: <u>10j(1)</u>
August 6, 2025



COMMUNITY SERVICES POLICY COMMITTEE HIGHLIGHTS Friday, June 13, 2025

ATTENDANCE

Members: James Kyriaco (Chair); Tamala Takahashi (V. Chair); Tess Albin-Smith; Pam Allen; Debbie Baker; Sonja Brunner; Jeremy Bubnick; Fernando Cabrera; Megan Campbell; Shana Charles; Ruben Chavez; Ashlee DePhillippo; Heba El-Guindy; Christine Engel; Jose Garcia; Benjamin Jones; Rachel Kertz; Rachel Lang; Mina Layba; Danielle LeBlang; Latika Malkani; Caity Maple; Jenny McAdams; Bridgette Moore; Cynthia Moran; Liz Morris; Lisa Murphy; Carmen Nichols; Brad Olson; Michael Ponce; Natalie Rogers; Christina Rudsell; Mario Saucedo; David Shapiro; Michelle Shoresman; Erica Stewart; Holly Tillman; Bill Uphoff; Anthony Valdez; Clint Weirick; Anissa Williams; Stephen Zollman

<u>Staff</u>: Caroline Grinder, Legislative Advocate
Betsy Montiel, Policy and Legislative Affairs Analyst

I. Welcome and Introductions

Chair James Kyriaco and Vice-Chair Tamala Takahashi provided opening remarks and welcomed committee members.

II. Public Comment

Chair Kyriaco opened the meeting for public comment. There was no public comment.

III. General Briefing

The Cal Cities advocacy team compiled a <u>General Briefing Document</u>, which includes the latest on legislative and budgetary matters impacting cities.

IV. Presentation: California State Parks Pass Program

Marivel Barajas, Deputy Director of Legislative Affairs at the California Department of Parks and Recreation, gave an overview of the state park system. California is home to 280 park units, and the department works to create opportunities for high-quality outdoor recreation.

Adrian Contreras, Assistant Deputy Director of Park Operations with the department, joined to discuss the Governor's Outdoor Access for All program, which includes the State Adventure Pass, State Library Pass, and Golden Bear Pass. The <u>state parks pass programs</u> provide thousands of kids and their families free access to participating state parks.

Richard Rendon, Chief of Grants and Local Services, discussed the Community Engagement division, which seeks to increase access to parks by providing local funding opportunities. Since 2000, the division has provided \$4.4 billion in grant

funding throughout the state. Richard also gave an overview of the Statewide Park Program and the Outdoor Equity Program.

V. Presentation: Community Disaster Preparedness

Guest speaker Reva Feldman, Retired City Manager for the City of Malibu, spoke to the lived experience of working as a City Manager during a disaster. Reva provided information about how to build an effective disaster preparedness plan, which includes a reverse 911 notification system, personal wildfire action plans, and community safety expos to help inform the community. Reva discussed additional issues that cities face during an emergency, including loss of power and lack of communication, evacuation challenges, and strained fire and law enforcement resources.

Cal Cities staff Jolena Voorhis provided a legislative update on wildfire-related bills. For more information about disaster preparedness, Cal Cities has compiled a comprehensive list of <u>federal</u>, <u>state</u>, <u>and local resources</u> as well as an <u>Emergency Check List for cities</u>.

VI. Budget and Legislative Update

Caroline Grinder, Legislative Advocate, League of California Cities, provided a legislative update and gave an overview of Cal Cities' recovery housing sponsored bill package. Wendy Bucknum, Mayor Pro Tem of the City of Mission Viejo and cochair of the <u>California Sober Living and Recovery Task Force</u>, provided a brief overview of the task force and how to get more involved. More information on Cal Cities-sponsored bills can be found <u>here</u>.

The committee also received an overview of the Governor's <u>revised 2025-26 budget proposal</u>. The proposal included a budget of \$321 billion, with a \$12 billion budget deficit. As proposed, the budget would tap into reserves and would have out-year deficits. The proposal did not include new funding for homelessness and proposes a new State Housing and Homelessness Agency.

VII. Adjourn

Chair Kyriaco thanked members for attending the meeting and thanked staff for a productive year.

Next Virtual Meeting: Staff will notify committee members by **August 18** if the policy committee will meet in October. If you have any questions, please contact <u>Meg Desmond</u>, Cal Cities Associate Manager, Legislative Administration.

Agenda Item: <u>10j(2)</u> August 6, 2025

HIGHLIGHTS OF REGULAR BOARD MEETING & BOARD RETREAT June 26, 2025

- 1. MaryAnn Carbone, Board Chair, called the meeting to order at 11:05 a.m. at Sand City, City Hall.
- 2. The Board Approved routine consent items, including minutes of the May 15, 2025 Board meeting and disbursements for the period of May 1-31, 2025 in the amount of \$1,489,653.03.
- 3. From the CEO report for May:
 - Total donations: \$15,811
 - Grant applications submitted:
 - Central Coast Alliance for Health Medi Cal Capacity Grant Program \$50,000 for Parent Ed Program Support
 - Grants received:
 - Monterey Peninsula Foundation \$60,000 in support of services for homeless youth in Monterey County
 - Kaiser Permanent \$25,000 for CDNB shelter and housing services for homeless women and families
 - o Carmel Valley Women's Club \$1,000 for emergency services at CDNB and SHH
 - City of Carmel-by-the-Sea City Council Discretionary Grant \$1,500 for program support at SHH
- 4. The Finance Committee meeting was held prior to the board meeting. The financial dashboard looks positive year-to-date with a projected year-end balance of \$430K. Nothing unusual was noted on the Income Statement & Balance Sheet.
- 5. The Executive Committee met on June 19, 2025 to consider appointments to Transition Committee.
- 6. The Board approved the elimination of a Drug Resource Specialist position and layoff of the incumbent due to non-renewal of the Gonzales Substance Use Prevention Program contract effective June 30, 2025.
- 7. The Board approved appointments to an *ad hoc* Transition Committee that will manage the recruitment, selection and onboarding process for a successor CEO due to the planned retirement of Robin McCrae. Committee members are Mary Ann Carbone, Jeremy Hallock, Annette Yee Steck, Anita Crawley, Gloria De La Rosa and Jennifer McNary. Robin McCrae and Rosie Angulo will provide staff support to the Transition Committee. The Board will receive Transition Committee reports at monthly board meetings. A copy of the Success Plan will be sent to all Board members. The Transition Committee
- 8. Board Chair MaryAnn Carbone reminded the board that the CHS Annual Luncheon will be held on Thursday, July 17th at The Marriott Hotel in Monterey.

The next regular board meeting is scheduled for Thursday, July 17th from 10:15 a.m. to 11:15 a.m. at the Marriott Hotel in Monterey, CA. The Finance Committee will meet at 9:15 prior to board meeting at the same location.

Agenda Item: <u>10j(3)</u> August 6, 2025



MST HIGHLIGHTS Board of Directors Meeting July 14, 2025

RECOGNIZED JULY EMPLOYEE OF THE MONTH

The MST Board adopted Resolution 2026-01 recognizing Daniel Rodriguez, Customer Service Representative, as the July 2025 Employee of the Month for his outstanding contribution to MST and the entire community.

25 YEARS OF SERVICE

The MST Board recognized Leticia Trevino, Coach Operator for her 25 years of service and for her outstanding contribution to MST and the entire community.

CONDUCTED STRATEGIC PLANNING WORKSHOP PART 1 OF 2

The MST Board conducted the first part of the Strategic Planning Workshop by receiving 1) FY2022-FY2025 Strategic Plan Results, 2) a presentation on the Better Bus Network Update, and 3) a review of MST Board and Executive Team survey results. The Board provided feedback on the facilitated discussion of past and current strategies.

AUTHORIZED AN AMENDMENT WITH KIMLEY-HORN FOR SURF! PROJECT

The MST Board authorized the General Manager/CEO or their designee to execute an amendment with Kimley-Horn for design services during SURF! project construction in an amount not to exceed \$270,000.

RECEIVED SOUTH COUNTY CIRCULATOR UPDATE

The MST Board received an update on the implementation of the South County Circulators.

AUTHORIZED THE PURCHASE OF 32 VONTAS TRANSIT MASTER UNITS

The MST Board authorized the General Manager/CEO or their designee to purchase thirty-two (32) Vontas TransitMaster V8 integrated vehicle logic units in an amount not to exceed \$343.200.

REAPPOINTED MOBILITY ADVISORY COMMITTEE MEMBER

The MST Board reappointed Leticia Garcia to the Mobility Advisory Committee for a new 3-Year term.

RECEIVED SURF! PROJECT GROUNDBREAKING CEREMONY PRESENTATION

The MST Board received a presentation on the SURF! Project groundbreaking ceremony held on June 28, 2025.

NEXT MST BOARD MEETING

The next regular MST Board meeting and Strategy Workshop, Part 2 of 2 is scheduled for August 11, 2025.

July 24, 2025 Item No. **10j(4)**

Honorable Mayor and Members of the Marina City Council

City Council Meeting of August 6, 2025

Honorable Chairperson and Members of the Successor Agency to Marina Redevelopment Agency Successor Agency Meeting of August 6, 2025

Chair and Board Members of Preston Park Sustainable Community Non-Profit Corporation Corporation Meeting of August 6, 2025

CITY COUNCIL OF THE CITY OF MARINA, SUCCESSOR AGENCY TO THE REDEVELOPMENT AGENCY BOARD, AND PRESTON PARK SUSTAINABLE COMMUNITY NPC BOARD TO RECEIVE INVESTMENT REPORTS FOR THE CITY OF MARINA, CITY OF MARINA AS SUCCESSOR AGENCY TO THE MARINA REDEVELOPMENT AGENCY, AND PRESTON PARK SUSTAINABLE COMMUNITY NON-PROFIT CORPORATION AND ABRAMS B NON-PROFIT CORPORATION FOR THE QUARTER ENDED JUNE 2025

REQUEST:

It is requested that the City Council and Boards:

1. Consider receiving Investment Reports for the City of Marina, City of Marina as Successor Agency to the Marina Redevelopment Agency, and Preston Park Sustainable Community Non-Profit Corporation (PPSC-NPC) and Abrams B Non-Profit Corporation for the quarter ended June 30, 2025.

BACKGROUND:

Cash Management

At the end of the third quarter, the City's aggregate cash and investments were \$177.2 million. This represents an increase of \$8.5 million when compared to the prior quarter. The variance is attributed to interest gained on matured investments, a \$6.0 million grant reimbursement for the Imjin Road Widening Project, and receiving \$0.74 million in sales tax from the State.

The City's fiduciary funds, which consist of the Successor Agency to the Marina Redevelopment Agency and the Fort Ord Reuse Authority (FORA) bond reserve account, were \$9.1 million and \$4.5 million, respectively. The \$2.0 million increase in the FORA bond reserve account was the result of receiving the property pledged tax revenue. The \$2.0 million increase in the Successor Agency LAIF investment account represents the receipt of Redevelopment Property Tax Trust Fund revenues that will be used to support approved obligations.

The combined Preston and Abrams cash and investment balances were \$18.6 million. The quarterly increase of approximately \$0.6 million reflects on-going revenues and timing differences associated with expenditure.

Consistent with the City's investment strategy of capital preservation, the City has continued to maintain significant cash with the Local Agency Investment Fund (LAIF), US Treasury Bills, US Agency Bonds. The City has also recently invested in Certificates of Deposit which are secured by the Federal Deposit Insurance Corporation (FDIC).

An overview of City investments is presented below, with detailed information included in the attached reports.

Table I: Cash and Investments

Summary of Cash and Investments

Amounts in Millions

Quarter Ended June 30, 2025


	Mai	rch	Ju	ne	Change (Curr - Prev)		
<u>City</u>	Yield	Amount	Yield Yield	Amount	Yield	Amount	
Cash	0.00%	1.68	0.00%	8.38	0.00%	6.70	
LAIF	4.34%	60.49	4.27%	56.30	-0.06%	(4.19)	
Certificates of Deposit - FDIC Insured	0.00%	-	4.25%	0.49	4.25%	0.49	
US Treasury Bills	4.38%	83.16	4.21%	87.22	-0.17%	4.06	
US Agency Bonds	4.50%	9.00	4.30%	10.99	-0.20%	1.99	
Municipal Bonds	4.24%	4.04	4.24%	4.07	0.00%	0.03	
Restricted Money Market - Bond Proceeds/Reserves	3.90%	10.27	3.89%	9.72	-0.01%	(0.55)	
Subtotal		168.63		177.17		8.54	
Till .							
Fiduciary Cash	0.00%	0.20	0.00%	0.15	0.00%	(0.05)	
LAIF	4.34%	3.47	4.27%	5.51	-0.06%	2.04	
Restricted Money Market - Bond Proceeds/Reserves	3.91%	5.92	3.90%	7.95	-0.01%	2.04	
Subtotal		9.58		13.61		4.03	
Preston							
Cash	1.97%	14.06	2.03%	14.85	0.06%	0.78	
Money Market	0.65%	0.25	0.65%	0.25	0.00%	(0.00)	
Subtotal		14.31		15.10		0.78	
Abrams							
Cash	0.00%	0.31	0.00%	0.58	0.00%	0.26	
Money Market	0.83%	3.37	0.83%	2.92	0.00%	(0.45)	
Subtotal		3.69		3.50		(0.19)	
Total Cash		196.21		209.38		13.17	

Interest Rate / Economy

The Federal Open Committee (FOMC) is the monetary policy making body of the Federal Reserve. Their goal is to achieve maximum employment, with a targeted 2% inflation rate. Interest rates have continued to range between 4.25% and 4.50% during the fourth quarter. Although there is continued uncertainty, the FOMC is still speculating that interest rates could fall in calendar year 2025 to between 3.75% - 4.00%.

The following chart shows the treasury yield curve and its shift from June 2024 to June 2025. The majority of the interest rates that were one year or less increased over the prior quarter, while rates associated with a longer-term investments decreased when compared to the prior quarter.

Chart 1 Treasury Yield Curve

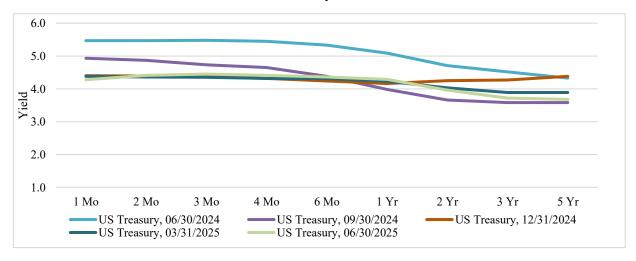

Investment Performance

The quarterly LAIF interest rate was 4.27%, which represents a 0.6% decrease from the previous quarter. Changes in LAIF rates typically follow or are in close alignment with the federal funds lending rate. A history of how LAIF closely tracks with the upper federal funds limit is provided in Chart II. The City's investment portfolio includes US Treasuries, US Agency Bonds, Municipal Bonds, and FDIC Insured certificates of deposits. Most of these investments have maturity dates of less than two years. Their current combined market yield is close to 4.23%, which is just below the LAIF rate. While the return rates fluctuate with economic conditions, Chart I shows that the six-month and one-year treasury bill had a yield of 4.36% and 4.29%, respectively at June 30, 2025.

Chart II: LAIF Compared to Federal Funds Upper Limit Interest Rates

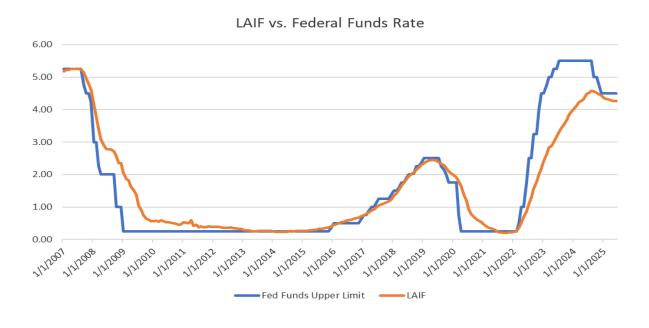


Chart provided by Time Value Investments, with source data from the Federal Reserve and the California State Treasury, Presentation dated June 30, 2025.

Portfolio Strategy

The prior fiscal year investment goal was to match or outperform LAIF. While this goal continues, staff also plans to evaluate cash flow needs to determine if it is prudent to purchase approved investments with terms of two to five years. This would allow the City to lock-in higher interest rates for a greater time horizon. This could be beneficial if there are continuing signs that interest rates will fall in calendar year 2025. In this current quarter, the City has approximately \$12.2 million in investments that will yield more than 4% interest over the next 3-5 years.

ANALYSIS:

The attached investment reports include the City of Marina's and the City of Marina as Successor Agency to the Marina Redevelopment Agency's and Preston & Abrams Non-Profit Corporation reports ("EXHIBIT A"). These include balances of City, Successor Agency and Preston Park / Abrams Park, and restricted FORA bond reserves that are held by financial institutions, as reported in their monthly statements.

FISCAL IMPACT:

There is no fiscal impact. This report is for informational purposes.

CONCLUSION:

This report is submitted for City Council consideration and possible action.

Roger Sattoof Financial Analyst City of Marina

Tori Hannah Finance Director City of Marina

REVIEWED/CONCUR:

Layne P. Long
City Manager
City of Marina

To: Honorable Mayor and City Council Members

From: Roger Sattoof, Financial Analyst

RE: Investment Report for **City of Marina** Funds Quarter Ended June 30, 2025

Cash and Investment Summery:

	<u>Market Value</u>
Cash	\$ 8,382,225
Local Agency Investment Fund (LAIF)	56,300,734
Certificates of Deposit - FDIC Insured	491,416
US Treasury Bills	87,220,509
US Agency Bonds	10,992,629
Municipal Bonds	4,071,000
Restricted Money Market Account - Bond Proceeds or Bond	9,715,776
	\$ 177,174,289
Cash not earning interest	\$ 8,382,225
Non earning cash as a percentage of total cas	5%

I hereby certify that sufficient investment liquidity and anticipated revenues are available to meet the City of Marina's anticipated expenditure requirements for the next six (6) months. (California Government Code Section 53646)

Tori Hannah, Finance Director

Roger Sattoof, Financial Analyst

CITY OF MARINA INVESTMENT REPORT Quarter Ended June 30, 2025

Institution/Type of Investme	en Additional Identifier	s/CUSIP#	Purchase Date	Maturity	Rate (%)	F	ace Value	Market Value	Cost Basis	nrealized ain/Loss
Cash Petty Cash	-		-	-	-	\$	2,000	\$ 2,000	\$ 2,000	-
Chase Checking Account Total Cash	-		-	-	-	\$	8,323,558 8,325,558	\$ 8,323,558 8,325,558	\$ 8,323,558 8,325,558	<u>-</u>
_										
Investments Local Agency Investment Fu	and (LAIF)									
Pooled money investment			-	-	4.27%	\$	56,300,734	\$ 56,300,734	\$ 56,300,734	\$ _
JP Morgan Investments										
US Agency Bond	Federal Farm Credit Bank	3133ERPC9	08/08/24	08/12/26	4.50%	\$	5,000,000	\$ 4,994,829	\$ 5,000,000	\$ (5,171)
US Treasury Bill	US Treasury Bill	912797PV3	03/20/25	03/19/26	4.02%	\$	10,000,000	\$ 9,717,250	\$ 9,614,723	\$ 102,527
US Treasury Bill	US Treasury Bill	912797QY6	06/10/25	12/11/25	4.18%	\$	2,537,000	\$ 2,489,789	\$ 2,484,478	\$ 5,311
US Treasury Bill	US Treasury Bill	912797MG9	02/06/25	08/07/25	4.20%	\$	6,124,000	\$ 6,097,246	\$ 5,999,247	\$ 97,999
US Treasury Bill	US Treasury Bill	912797MS3	10/17/24	10/02/25	4.16%	\$	9,607,000	\$ 9,502,066	\$ 9,236,325	\$ 265,741
US Treasury Bill	US Treasury Bill	91282CMH1	02/04/25	01/31/27	4.20%	\$	5,000,000	\$ 5,022,852	\$ 4,992,383	\$ 30,469
US Treasury Bill	US Treasury Bill	91282CLY5	12/20/24	11/30/26	4.26%	\$	2,500,000	\$ 2,512,891	\$ 2,499,414	\$ 13,477
US Treasury Bill	US Treasury Bill	91282CMB4	12/20/24	12/15/27	4.26%	\$	2,500,000	\$ 2,517,773	\$ 2,484,913	\$ 32,861
Total JP Morgan Investme	ents					\$	43,268,000	\$ 42,854,695	\$ 42,311,483	\$ 543,213
Citizens Bank LPL										
Cash	-	-	-	-	1.98%	\$	6,819	\$ 6,819	\$ 6,819	\$ -
US Treasury Bill	US Treasury Bill	912797PN1	02/21/25	08/14/25	4.31%	\$	15,308,000	\$ 15,227,327	\$ 15,000,004	\$ 227,323
US Treasury Bill	US Treasury Bill	912797PX9	03/24/25	09/18/25	4.17%	\$	5,357,000	5,307,394	\$ 5,250,250	\$ 57,144
US Treasury Bill	US Treasury Bill	91282CFW6	01/23/25	11/15/25	4.24%	\$	2,065,000	\$ 2,066,074	\$ 2,066,952	\$ (878)
US Treasury Bill	US Treasury Bill	912797QK6	04/22/25	08/19/25	4.26%	\$	5,296,000	5,264,860	\$ 5,223,540	\$ 41,319
US Treasury Bill	US Treasury Bill	912797QZ3	06/20/25	12/18/25	4.22%	\$	5,102,000	5,002,613	\$ 4,999,090	\$ 3,523
Total Citizens Bank LPL						\$	33,134,819	\$ 32,875,086	\$ 32,546,655	\$ 328,431

CITY OF MARINA INVESTMENT REPORT Quarter Ended June 30, 2025

I de la	A 11*/* 171 /**	CHOD !!	Purchase Date	35.	D ((0/)		7 X7 1		N. 1 (N. 1		Cost Basis		nrealized ain/Loss
Institution/Type of Investment	Additional Identifiers	/CUSIP#	Date	Maturity	Rate (%)	1	Face Value		Market Value		Cost Dasis	- 6	am/Loss
Time Value Investments					NIA	¢.	40.040	Ф	40.040	ø	40.040	¢.	
Cash - Bank Deposits	-	-	-	-	NA	\$	49,848		49,848		49,848	\$	-
Money Market	- 	-	-	-	NA	\$	244.000	\$		\$	244.000	\$	1.700
Morgan Stanley Bank, NA	Certificate of Deposit	61690D7H5	06/30/25	06/30/28	4.25%	\$	244,000	\$	245,708	\$	244,000	\$	1,708
Morgan Stanley Bank, PBN	Certificate of Deposit	61776NTS2	06/30/25	06/30/28	4.25%	\$	244,000	\$	245,708	\$	244,000	\$	1,708
US Treasury Bill	US Treasury Bill	912797NL7	05/30/25	11/28/25	4.18%	\$	3,000,000	\$	2,948,400	\$	2,938,740	\$	9,660
US Treasury Bill	US Treasury Bill	912797QP5	05/13/25	11/06/25	4.20%	\$	3,061,000	\$	3,015,911	\$	2,999,902	\$	16,009
US Treasury Bill	US Treasury Bill	912797QZ3	06/24/25	12/18/25	4.20%	\$	2,940,120	\$	2,941,620	\$	2,940,120	\$	1,500
US Treasury Bill	US Treasury Bill	91282CFZ9	11/12/24	11/30/27	4.15%	\$	1,500,000	\$	1,505,565	\$	1,488,272	\$	17,294
US Treasury Bill	US Treasury Bill	91282CGL9	02/12/25	02/15/26	4.17%	\$	2,000,000	\$	1,997,360	\$	1,996,670	\$	690
US Treasury Bill	US Treasury Bill	91282CJR3	01/13/25	12/31/28	4.43%	\$	2,610,000	\$	2,611,644	\$	2,546,073	\$	65,571
US Treasury Bill	US Treasury Bill	9128285M8	11/12/24	11/15/28	4.16%	\$	1,500,000	\$	1,471,875	\$	1,443,222	\$	28,653
US Agency Bond	Federal Home Loan Banks	3130B3XQ1	12/04/24	12/04/26	4.50%	\$	2,000,000	\$	1,996,860	\$	2,000,000	\$	(3,140)
US Agency Bond	Federal Home Loan Banks	3130B4NK3	02/12/25	01/16/26	4.20%	\$	2,000,000	\$	2,000,460	\$	2,000,501	\$	(41)
US Agency Bond	Federal Home Loan Banks	3133ETGB7	05/30/25	05/12/27	4.00%	\$	2,000,000	\$	2,000,480	\$	1,999,220	\$	1,260
Municipal Bonds	California State GO Bonds	13063EGT7	11/07/24	08/01/29	4.24%	\$	4,000,000	\$	4,071,000	\$	4,038,418	\$	32,582
Total Time Value Investme	ents					\$	27,148,968	\$	27,102,440	\$	26,928,987	\$	173,453
			Purchase									U	nrealized
Institution/Type of Investmen	Additional Identifiers/CUSII	? #	Date	Maturity	Rate (%)]	Face Value		Market Value		Cost Basis	G	ain/Loss
Restricted Bond Reserve A	ccounts												
US Bank													
Money Market	Abrams B Debt Service		-	-	3.96%	\$	545,218	\$	545,218	\$	545,218		-
Money Market	2022 COPS - Transportation	Improvements	-	-	3.81%	\$	9,170,558	\$	9,170,558	\$	9,170,558		-
Total Bond Reserve Account	nts					\$	9,715,776	\$	9,715,776	\$	9,715,776		-
			Total Cash	and Investi	ments	\$	177,893,855	\$	177,174,289	\$	176,129,192	\$	1,045,098

To: Honorable Mayor and City Council Members

From: Roger Sattoof, Financial Analyst

RE: Investment Report for **Fiduciary** Funds: **Successor Agency and the FORA Bond Reserve Account**Quarter Ended June 30, 2025

Cash and Investment Summery:

150,372 5,507,734
507 734
,,,,,,,,,,,,,,,,,,,,,,,,,,,,,,,,,,,,,,,
,953,710
,611,816

Cash not earning interest	\$ 150,372
Non earning cash as a percentage of total cash	1%

I hereby certify that sufficient investment liquidity and anticipated revenues are available to meet the Successor Agency's anticipated expenditure requirements for the next six (6) months. (California Government Code Section 53646)

Tori Hannah, Finance Director

Roger Sattoof, Financial Analyst

City of Marina Investment Report for **Fiduciary** Funds Quarter Ended June 30, 2025

Successor Agency

Institution/Type of Investment	Additional Identifiers/CUSIP#	Purchase Date	Maturity	Rate (%)	Face Value	Market Value	Cost Basis	Unrealized Gain /Loss
Cash				0.000/	ф. 150.272	Φ 150.272	Ф 150 272	
Checking Account	Chase Bank	-	-	0.00%	\$ 150,372	\$ 150,372	\$ 150,372	-
Investments								
Local Agency Investment Fund (I	LAIF)							
Pooled money investment				4.27%	\$ 5,507,734	\$ 5,507,734	\$ 5,507,734	-
Restricted Bond Reserve Accounts	1							
US Bank								
Money Market	2018 Housing Tax Allocation Bonds Series A&B	-	-	4.01%	\$ 1,195,630	\$ 1,195,630	\$ 1,195,630	-
Money Market	2020 Housing Tax Allocation Bonds Series A&B	-	-	3.99%	\$ 989,792	\$ 989,792	\$ 989,792	-
Money Market	2023 Housing Tax Allocation Bonds Series A&B	-	-	3.79%	\$ 1,308,000	\$ 1,308,000	\$ 1,308,000	-
Total Bond Reserve Accounts					\$ 3,493,422	\$ 3,493,422	\$ 3,493,422	-
Total Successor Agency					\$ 9,151,528	\$ 9,151,528	\$ 9,151,528	-
FORA								
		Purchase						Unrealized
Institution/Type of Investment	Additional Identifiers/CUSIP#	Date	Maturity	Rate (%)	Face Value	Market Value	Cost Basis	Gain/Loss
Restricted Bond Reserve Accounts								
US Bank								
Money Market	2020 Tax Allocation Bonds	-	-	3.81%	\$ 4,460,288	\$ 4,460,288	\$ 4,460,288	-
			Total Cash a	and Investm	ents	\$ 13,611,816	<u>.</u>	

To: Honorable Mayor and City Council Members

From: Roger Sattoof, Financial Analyst

RE: Investment Report for **Abrams and Preston** Funds
Preston Park Sustainable Community Non-Profit Corporation & Abrams B Non-Profit Corporation
Quarter Ended June 30, 2025

Cash and Investment Summery:

	<u>Market Value</u>
Cash	\$15,423,047
Money Market	3,170,662
Total	\$18,593,708

Cash not earning \$ 1,164,820 cash as a percentage of 6%

I hereby certify that sufficient investment liquidity and anticipated revenues are available to meet the City of Marina's anticipated expenditure requirements for the next six (6) months. (California Government Code Section 53646)

Tori Hannah, Finance Director

Roger Sattoof, Financial Analyst

CITY OF MARINA INVESTMENT REPORT Quarter Ended June 30, 2025

Preston Park

Institution/Type of Investment Cash	Additional Identifiers /CUSIP#	Purchase Date	Maturity	Rate (%)	F	ace Value	M	arket Value		Cost Basis	Unrealized Gain /Loss
Chase Bank											
Checking Account	Operations	-	_	2.37%	\$	789,786	\$	789,786	\$	789,786	-
Checking Account	Security Deposit	-	-	0.00%	\$	588,142		588,142		588,142	-
Bridge Bank											
High-Yield Checking Accou	n Capital Reserve Account	-	-	3.71%	\$	13,468,440	\$	13,468,440	\$	13,468,440	-
Total Cash	•				\$	14,846,368	\$	14,846,368	\$	14,846,368	-
Investments											
Bridge Bank											
Money Market	Capital Reserve Account	-	-	0.65%	\$	250,134	\$	250,134	\$	250,134	_
Total Investments					\$	250,134	\$	250,134	\$	250,134	-
Total Cash and Investments - P	reston Park				\$	15,096,502	\$	15,096,502	\$	15,096,502	
Abrams Park Institution/Type of Investment	Additional Identifiers /CUSIP#	Purchase Date	Maturity	Rate (%)	F	ace Value	M	arket Value	(Cost Basis	Unrealized Gain /Loss
		Purchase Date	Maturity	Rate (%)	F	ace Value	M	arket Value		Cost Basis	
Institution/Type of Investment		Purchase Date	Maturity	Rate (%)	F	ace Value	M	arket Value		Cost Basis	
Institution/Type of Investment Cash		Purchase Date	Maturity -	Rate (%)	F:	ace Value 576,678		arket Value 576,678		Cost Basis 576,678	
Institution/Type of Investment Cash Bridge Bank	/CUSIP#	Purchase Date	Maturity -	` /			\$		\$		
Institution/Type of Investment Cash Bridge Bank Checking Account	/CUSIP#	Purchase Date	Maturity -	` /	\$	576,678	\$	576,678	\$	576,678	
Institution/Type of Investment Cash Bridge Bank Checking Account Total Cash	/CUSIP#	Purchase Date	Maturity -	` /	\$	576,678	\$	576,678	\$	576,678	
Institution/Type of Investment Cash Bridge Bank Checking Account Total Cash Investments Bridge Bank Money Market	/CUSIP# Operations Trust - Securty Deposits	Purchase Date -	Maturity	0.00%	\$	576,678 576,678 280,629	\$ \$	576,678 576,678 280,629	\$	576,678 576,678 280,629	
Institution/Type of Investment Cash Bridge Bank Checking Account Total Cash Investments Bridge Bank	/CUSIP# Operations	Purchase Date	Maturity	0.00%	\$ \$	576,678 576,678	\$ \$	576,678 576,678	\$	576,678 576,678	
Institution/Type of Investment Cash Bridge Bank Checking Account Total Cash Investments Bridge Bank Money Market	/CUSIP# Operations Trust - Securty Deposits	Purchase Date	Maturity	0.00%	\$ \$	576,678 576,678 280,629	\$ \$ \$ \$	576,678 576,678 280,629	\$ \$ \$ \$	576,678 576,678 280,629	
Cash Bridge Bank Checking Account Total Cash Investments Bridge Bank Money Market Money Market	Operations Trust - Securty Deposits Trust - Reserves	Purchase Date	Maturity	0.00%	\$ \$ \$ \$	576,678 576,678 280,629 2,639,899	\$ \$ \$ \$	576,678 576,678 280,629 2,639,899	\$ \$ \$ \$	576,678 576,678 280,629 2,639,899	

Total Cash and Investments

18,593,708

Honorable Mayor and Members of the Marina City Council

City Council Meeting of August 6, 2025

CITY COUNCIL OF THE CITY OF MARINA RECEIVE THE HDL CITY OF MARINA SALES TAX UPDATE FOR THE PERIOD FROM JANUARY – MARCH 2025

REQUEST:

It is requested that the City Council and Boards:

1. Consider receiving the HdL City of Marina Sales Tax Update for the period from January – March 2025.

BACKGROUND:

In February 2025, the Finance Department introduced interim budget reporting to provide updates on the City's fiscal condition and assist with financial planning. The initial reports consisted of a Quarterly Budget Report and a City of Marina HdL Sales Tax Update. The Quarterly Budget Report provides information on the City's General Fund, Municipal Airport Fund, FORA Dissolution Fund, and the Public Facilities Impact Fee Fund. The HdL report includes information on local and state sales tax performance; the top twenty-five sales tax producers in the City, and sales tax activity by business type.

The City records revenues and expenditures that were applicable to Fiscal Year 2024-25 through the end of August. This includes tax revenues and vendor payments for June activities that were not received or billed until July or August. Typically, the City's Quarterly Budget Report is provided at the same time as the HdL Report; however, due to these year-end processes, this report will not be available until mid-September or early October.

ANALYSIS:

The City's most recent HdL Sales Tax Update is provided in Exhibit A. The reporting intervals on the HdL report differ from the City's records due to the City's use of accrual accounting; however, the information is a good indicator of the current local economic environment and sales tax performance.

FISCAL IMPACT:

There is no fiscal impact. This report is for informational purposes.

CONCLUSION:


This report is submitted for City Council consideration and possible action.

	REVIEWED/CONCUR:
Tori Hannah	
Finance Director	
City of Marina	Layne P. Long
	City Manager
	City of Marina

CITY OF MARINA SALES TAX UPDATE

1Q 2025 (JANUARY - MARCH)



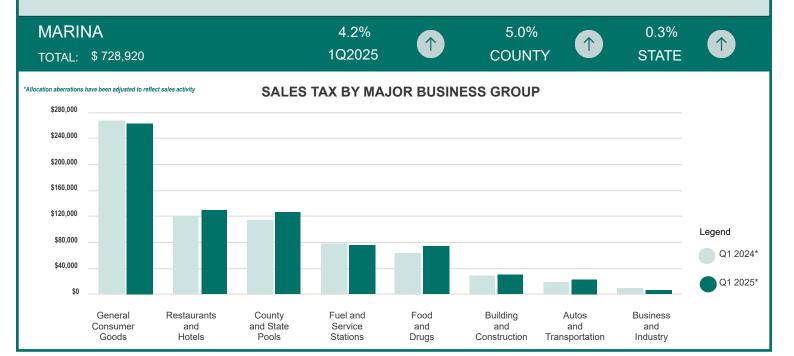

Measure N TOTAL: \$1,737,299 9.6%



CITY OF MARINA HIGHLIGHTS

Marina's receipts from January through March were 1.7% above the first sales period in 2024. Excluding reporting aberrations, receipts for this period were up 4.2%.

The prior addition of several new businesses is reflected in the results as they continue to add value to the tax base. This was true for the fooddrug, general consumer goods, and restaurant groups. In addition, this period saw a minor surge in spending on transportation needs as consumers anticipate higher future prices from new tariffs.

the size of the use tax pool which came from new investments by commercial and industrial entities for the equipment and supplies they needed.

Measure N fared far better as all major business categories reported growth. except fuel-service stations. construction group saw the most growth as the importing of material for local projects ramped up with more concrete, lumber, and steel being acquired from outside sources.

Net of aberrations, taxable sales for all of Monterey County grew 5.0% over the comparable period while those of the The City also benefitted from growth in Central Coast region were up 3.3%.



TOP 25 PRODUCERS

7 Eleven REI Best Buy Ross

Brass Tap Sanctuary Beach Resort

Catalyst Shell Chipotle Stiizy

Cuquis Cars Suburban Propane

Grocery Outlet Target

Jack in the Box Kohls Trader Joe's

Las Animas Concrete

Marina

Luckys

Marina Chevron

Marina Fast Fill Market

McDonald's

Michaels Arts & Crafts

Terivaki Madness Walmart Supercenter



STATEWIDE RESULTS

California's local one-cent sales and use tax receipts for January through March 2025 increased by 0.34% compared to the same quarter in 2024, after adjusting for accounting anomalies. While this modest growth may signal the end of an eight-quarter decline, it could be temporary, as the broader economy remains on the edge between recovery and further slowdown.

The first quarter is traditionally the lowest sales tax-generating period of the year, often influenced by seasonal weather and post-holiday consumer behavior.

Notably, the autos-transportation building-construction sectors-both of which had been dragging down statewide results over the past two years-showed the strongest rebounds this quarter. In the autos sector, used car sales and leasing activity led the recovery. Consumers are increasingly opting for more affordable vehicles and shorter-term commitments, moving away from high-end purchases. In construction, pent-up demand for repairs and improvements, especially in weatheraffected and wildfire-damaged areas like Southern California, drove strong sales for building material suppliers.

Other segments generating modest growth included business-industry and countywide use tax pools, largely due to continued strength in online sales. Sales of goods already in California before purchase are reported under business-industry fulfillment centers. Goods shipped from outside the state are reported under county pools, based on the destination of the out-of-state shipment. Online shopping remains a preferred option for value-conscious consumers, contributing significantly to tax receipts in these categories.


Calendar year 2024 saw a decline in fuel-

related tax receipts due to lower global crude oil prices—a trend that continued into 1Q 2025. Fuel-related returns dropped by 5%. This decline also affected general consumer goods, as large retailers that sell fuel typically report all sales under a single taxpayer ID. As a result, brick-and-mortar merchants such as post-holiday family apparel stores, winter sporting goods vendors and closures of variety stores contributed to weaker performance.

Although food-drugs is the smallest of the eight tax groupings, it was significant that cannabis returns continued a downturn trend that has been ongoing for over two years. Bankruptcies, customer shopping

alternatives and oversaturation of retail footprint diminished taxes coming from drug stores.

As 2025 begins, sales tax returns remain modest, reflecting broader economic volatility. Key factors influencing our outlook include: ongoing national tariff and trade negotiations and decisions on the federal funds rate - which directly affect consumer interest rates. Recent Middle East conflicts, which temporarily spiked crude oil prices and threatened local gas prices during the summer, will be a short-term concern. In summary, "uncertainty" remains the most accurate descriptor of California's current and future economic climate.

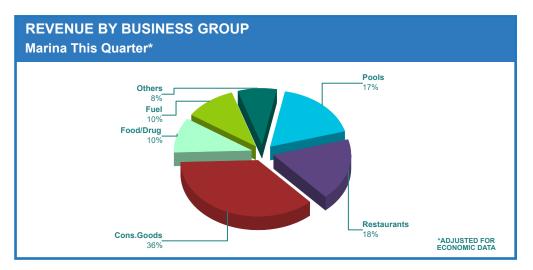

TOP NON-CONFIDENTIAL BUSINESS TYPES **HdL State** Marina County Q1 '25 **Business Type** Change Change Change Service Stations 67,848 -2.7% -2.3% -5.8% 🔱 Quick-Service Restaurants 47,125 -0.4% 2.6% -0.9% 🔱 Casual Dining 46,801 20.1% 4.0% (1.3% **Grocery Stores** 33,994 52.9% 0.9% -0.8% 5.5% 9.9% 1.2% Contractors 26,497 Fast-Casual Restaurants 23,502 4.9% 16.0% -0.3% Convenience Stores/Liquor 11,872 -17.6% -0.6% -2.2% -2.7% Auto Repair Shops 2,865 -31.5% **-**5.1% **↓** Light Industrial/Printers -30.4% 39.9% (-2.9% 2,146 -24.6% 7.6% 15.9% 1 Electrical Equipment 1,876 *Allocation aberrations have been adjusted to reflect sales activity

Agenda Item: **10L(1)**August 6, 2025

ORDINANCE NO. 2025-11

AN ORDINANCE AMENDING THE MARINA MUNICIPAL CODE (MMC), TITLE 17 BY ADDING SECTION 17.04.305 (GARDEN STRUCTURES), SECTION 17.42.060 (FENCES), AND CHAPTER 17.55 (STAFF APPROVALS AND PROCEDURES) AND AMENDING SECTIONS 17.42.020 (USE REGULATIONS), 17.42.055 (HEIGHT), AND 17.42.070 (YARDS) WITH CORRESPONDING UPDATES TO RESIDENTIAL DISTRICTS (17.06, 17.08, 17.10, AND 17.12) IN THE MARINA MUNICIPAL CODE. THE PROPOSED AMENDMENTS ARE EXEMPT FROM ENVIRONMENTAL REVIEW PER SECTION 15061(B)(3) OF THE CEQA GUIDELINES.

-oOo-

THE CITY COUNCIL OF THE CITY OF MARINA DOES HEREBY ORDAIN AS FOLLOWS:

- 1. The Community Development Dept. (CDD) of the City of Marina (City), through its regular use and implementation of the Marina Municipal Code (MMC), finds that targeted changes should be implemented to update and streamline the ordinance to better serve the community.
- 2. On April 10, 2025, the Planning Commission received an informational presentation on the proposed amendments to Marina Municipal Code Title 17 and gave their input.
 - 3. The proposed amendments include:
 - a. Modifying Title 17, Article 1 by adding Section 17.04.305 (Garden Structures) to Definitions;
 - b. Modifying Title 17, Article 2 by making changes to remove outdated language, update the residential districts with changes to height and permitted uses (17.06, 17.08, 17.10, and 17.12);
 - c. Modifying MMC Section 17.42.020 (Use Regulations) to allow beer and wine permits to be a staff level decision;
 - d. Modifying Title 17, Article 4 by changing Section 17.42.60 to be dedicated to Fences and renumbering Section 17.42.55 to be Height;
 - e. Modifying MMC Sections 17.42.060 (Fences), and 17.42.070 (Yards) to clarify the development standards and to allow changes to be reviewed administratively rather than with a variance; and
 - f. Modifying Title 17, Article 6 by adding Chapter 17.55 (Staff Approvals and Procedures) to provide a process for administrative review.
- 4. The proposed amendments to Chapter 17 of the MMC are consistent with Section 17.72 (Amendments).

5. Environmental. The proposed Ordinance amendments are not subject to environmental review pursuant to the State CEQA Guidelines, California Code of Regulations, Title 14, Article 5, Section 15061(b)(3) because the proposed procedural changes would not result in a direct or a reasonably foreseeable indirect physical change in the environment and the proposed ordinance is covered by the general rule that CEQA applies only to projects which have potential for causing significant effect on the environment. Therefore, the adoption of this ordinance is exempt from CEQA, and no further environmental review is necessary.

6. Effective Date. This Ordinance shall be in full force and effect on thirty (30) days after its final passage and adoption.

7. Severability. If any portion of this Ordinance is found to be unconstitutional or invalid the City Council hereby declares that it would have enacted the remainder of this Ordinance regardless of the absence of any such invalid part.

8. Posting of Ordinance. Within fifteen (15) days after the passage of this Ordinance, the City Clerk shall cause it to be posted in the three (3) public places designated by resolution of the City Council.

The foregoing Ordinance was introduced at a regular meeting of the City Council of the City of Marina duly held on July 1, 2025, and was passed and adopted at a regular meeting duly held on August 6, 2025, by the following vote:

AYES: COUNCIL MEMBERS:

NOES: COUNCIL MEMBERS:	
ABSENT: COUNCIL MEMBERS:	
ABSTAIN: COUNCIL MEMBERS:	
	Bruce C. Delgado, Mayor
ATTEST:	
Anita Sharp, Deputy City Clerk	

Exhibit A

(New text is indicated with underlining, and deleted text is indicated with strikethrough)

Chapter 17.04 DEFINITIONS

Sections:

17.04.305 Garden Structures.

17.04.305 Garden Structures.

"Garden structures" includes arbors, trellises, pergolas, arches, and other similar open structures that are primarily designed to support the growth of plants or to provide shade and shelter in a garden or yard. Garden structures do not include accessory buildings, gazebos with a solid roof and floor, cisterns, hot tubs, fountains, walls, fences, hedges, and other similar features. The area of a garden structure area is calculated from the structure's largest horizontal dimensions.

Chapter 17.06 R-1 OR SINGLE-FAMILY RESIDENTIAL DISTRICT

17.06.030 R-1—Conditional uses.

Uses permitted, subject to first securing a use permit in each case, or in the Coastal Zone, a coastal permit, in the R-1 districts shall be as follows:

A. Public and quasi-public uses and buildings, including churches, firehouses, hospitals, parks and playgrounds, community or recreational centers, schools (public and parochial), or schools accredited to the state school system and public utility buildings and uses exclusive of corporate, storage or repair yards.

B. Private stables, subject to Section 17.42.030.

- EB. Large residential care homes. Approval shall be pursuant to Section <u>17.58.040</u> (Use permit action by appropriate authority).
- DC. Condominium and/or planned development projects, subject to the provisions of Chapter 17.66.
- D. Day care centers as defined in Section 17.04.211 and licensed under Title 22, Division 12 of the California Code of Regulations, as may be amended.

17.06.040 Accessory buildings, structures and uses.

Accessory buildings not intended for living purposes and accessory structures and uses permitted in the R-1 districts shall be on the same building site with, and of a nature customarily incidental and subordinate to, the principal use, structure or building including, but not limited to:

- A. Portable recreation structures;
- B. Detached sheds, garages, workrooms, and other outbuildings in compliance with the limitations contained in Section 17.42.070;
- C. Non-portable recreation structures located in a yard area screened from public and private streets; and-
- D. Garden structures subject to Section 17.42.060 Paragraph H.

17.06.050 Building height.

- A. Maximum building height limit in the R-1 districts shall be thirty feet for main buildings and sixteen feet for accessory buildings not intended for living purposes, except that approval by the planning commission Community Development Director shall be obtained prior to the construction of any accessory building over twelve feet in height, or if any portion within five feet of any lot line is over ten feet in height. Any action taken by the planning commission Community Development Director may be appealed, in writing, to the planning commission within ten days of such action.
- B. The maximum building heights for accessory dwelling units shall be governed by the provisions of Section <u>17.42.040</u>.
- C. The maximum building heights for public and quasi-public uses and buildings, including churches, firehouses, hospitals, parks and playgrounds, community or recreational centers, schools (public and parochial), or schools accredited to the state school system and public utility buildings and uses exclusive of corporate, storage or repair yards is forty feet.

Chapter 17.08 R-2 OR DUPLEX RESIDENTIAL DISTRICT

17.08.040 Accessory buildings, structures and uses.

Accessory buildings not intended for living purposes and accessory structures and uses permitted in the R-2 districts shall be on the same building site with, and of a nature customarily incidental and subordinate to, the principal use, structure or building including, but not limited to:

- A. Portable recreation structures;
- B. Detached sheds, garages, workrooms, and other outbuildings, in compliance with the limitations contained in Section <u>17.42.070</u>;
- C. Non-portable recreation structures located in a yard area screened from public and private streets; and
- D. Garden structures subject to Section 17.42.060 Paragraph H.

17.08.050 Building height.

- A. Maximum building height limit in the R-2 districts shall be thirty feet for main buildings and sixteen feet for accessory buildings not intended for living purposes, except that approval by the Community Development Director planning commission shall be obtained prior to the construction of any accessory building over twelve feet in height, or if any portion within five feet of any lot line is over ten feet in height. Any action taken by the Community Development Director planning commission may be appealed, in writing, to the planning commission within ten days of such action. Any action taken by the planning commission Community Development Director may be appealed, in writing, to the planning commission within ten days of such action.
- B. The maximum building heights for accessory dwelling units shall be governed by the provisions of Section <u>17.42.040</u>.

Chapter 17.10 R-3 OR LIMITED MULTIPLE-FAMILY RESIDENTIAL DISTRICT

17.10.040 Accessory buildings, structures and uses.

Accessory buildings not intended for living purposes and accessory structures and uses permitted in the R-3 districts shall be on the same building site with, and of a nature customarily incidental and subordinate to, the principal use, structure or building including, but not limited to:

- A. Portable recreation structures;
- B. Detached sheds, garages, workrooms, and other outbuildings, in compliance with the limitations contained in Section 17.42.070;
- C. Non-portable recreation structures located in a yard area screened from public and private streets; and
- D. Garden structures subject to Section 17.42.060 Paragraph H.

17.10.050 Building height.

A. Maximum building height limit in the R-3 districts shall be thirty-five (35) feet and three stories for main buildings. The height limit for accessory buildings not intended for living purposes shall be sixteen feet, except that approval by the Community Development Director shall be obtained prior to the construction of any accessory building over twelve feet in height. Any action taken by the Community Development Director may be appealed, in writing, to the planning commission within ten days of such action.

<u>B.</u> The maximum building heights for accessory dwelling units shall be governed by the provisions of Section <u>17.42.040</u>.

Chapter 17.12 R-4 OR MULTIPLE-FAMILY RESIDENTIAL DISTRICT

17.12.050 Accessory buildings, structures and uses.

Accessory buildings not intended for living purposes and accessory structures and uses permitted in the R-4 districts shall be on the same building site with, and of a nature customarily incidental and subordinate to, the principal use, structure or building including, but not limited to:

- A. Portable recreation structures;
- B. Detached sheds, garages, workrooms, and other outbuildings, in compliance with the limitations contained in Section 17.42.070;
- C. Non-portable recreation structures located in a yard area screened from public and private streets; and
- D. Garden structures subject to Section 17.42.060 Paragraph H.

17.12.060 Building height.

A. The maximum building height limit in the R-4 district shall be forty-two feet and three-four stories- for main buildings. The height limit for accessory buildings not intended for living purposes shall be sixteen feet, except that approval by the Community Development Director shall be obtained prior to the construction of any accessory building over twelve feet in height. Any action taken by the Community Development Director may be appealed, in writing, to the planning commission within ten days of such action.

B. The maximum building heights for accessory dwelling units shall be governed by the provisions of Section <u>17.42.040</u>.

Chapter 17.42GENERAL ZONING REGULATIONS

17.42.020 Use regulations.

- A. No dancehall, roadhouse, nightclub, commercial club, establishment or business where alcoholic beverages are served or sold for off-sale consumption, commercial place of amusement or recreation, including but not limited to an amusement center or arcade, or place where entertainers are provided whether as social companions or otherwise, shall be established in any zoning district in the city unless a use permit is first secured in each case. <u>Incidental beer and wine, when served with food or sold with groceries, shall require an Administrative Use Permit pursuant to Chapter 17.55.</u>
- B. A finding of public convenience or necessity is required for an establishment or business where alcoholic beverages are served or sold for on- and/or off-sale consumption, except when incidental and in combination with food or groceries and within an area of undue concentration as determined by Alcoholic Beverage Control (ABC). Such finding shall require that selling of alcohol for on- and/or off-sale consumption at the subject establishment of business:
 - 1. Will not constitute a public nuisance;
 - 2. Will not occur within five hundred feet of a park or school or place of public assembly;
 - 3. Will not contribute to law enforcement problems associated with an undue concentration of on- and/or off-sale licenses in the vicinity of the subject business or establishment.

17.42.060055 Height.

- A. Chimneys, vents, cupolas, spires, and other architectural or mechanical appurtenances may be erected to a greater height than the limit established for the district in which the building is located, except in the Coastal Zone where the height of such structures shall be subject to a coastal permit.
- B. Towers, poles, water tanks, and similar structures may be erected to a greater height than the limit established for the district in which they are to be located, subject to securing a use permit and, in the Coastal Zone, a coastal permit in each case.

17.42.060 Fences.

<u>CA</u>. In any required front yard or in any required exterior side yard or any side yard abutting a street, separate fences and retaining walls shall not exceed three and one-half feet in height and fences combined with retaining walls shall not exceed a combined height of four and one-half

feet with the retaining wall not exceeding one foottwo feet in height, all subject to modifications in subsections G-C and HD of this section. Maximum height limitations may be exceeded to six feet in height for fences, retaining walls and for combination of fences and retaining walls as determined necessary for public safety, privacy, or security subject to the approval of the Community Development Director or by the planning commission on appeal. The review authority may require alternative materials, segmented retaining walls, landscaping or other measures to mitigate the visual impacts of proposed fences and/or retaining walls or any combination thereof.

D. NOTE: Retaining walls exceeding thirty inches in height are required to meet all Uniform Building Code (UBC) requirements. All persons planning to install a retaining wall should check with the Marina Building Division prior to installing a retaining wall. Retaining walls that exceed thirty inches in height above grade are required to install a thirty-six-inch (three foot) tall guardrail on top of the retaining wall for safety reasons. The Marina Building Department shall determine when a guardrail is required. This note is provided for informational purposes only. It is not a quote from the UBC.


EB. In any required rear yard or in any required interior side yard or any required side yard not abutting a street, separate fences and separate retaining walls shall not exceed six feet in height, and fences combined with retaining walls shall not exceed a combined height of nine feet with the retaining wall not exceeding three four feet in height. Maximum height limitations may be exceeded to eight feet total height for fences and retaining walls and up to 12 feet in total height for combination of fences and retaining walls as determined necessary for public safety, privacy, or security subject to the approval of the Community Development Director or by the planning commission on appeal. The review authority may require alternative materials, segmented retaining walls, landscaping or other measures to mitigate the visual impacts of proposed fences and/or retaining walls or any combination thereof. Other factors in allowing a height exception include (1) to provide satisfactory visual or sound isolation of sensitive land uses from commercial activities such as contractors yards, loading docks and similar commercial activities or (2) to provide reasonable security for areas approved for outdoor storage of equipment or material associated with approved contractor's yards to restrict unauthorized access to facilities that might be dangerous or hazardous or (3) to minimize grading and/or tree removal impacts.

FC. All heights referenced in subsections C-A and D-B of this section shall be measured from the finished ground elevation at the base of a separate fence and from the finished ground elevation at the base of the lower side of a separate retaining wall or a combined retaining wall and fence. A fence or a wall shall be considered a separate fence or a separate wall when the face of the fence and the face of the retaining wall are separated by a minimum three-foot horizontal distance or are located on separate building sites.

DG. The heights of fence columns may extend a maximum of six inches above the maximum height otherwise allowed by the height limitations described aboveherein. The height of arbors integrated into the design of a fence and incorporating a pedestrian opening in the fence may exceed the height limitations described aboveherein, provided the height of such an arbor does not exceed a height of twelve feet above the height of the finished ground elevation at the pedestrian opening.

E. As provided in Section 10.70.010 of the Marina Municipal Code Chapter 10.70 (Visibility at Intersections), corner parcels shall be developed in a manner that ensures unrestricted visibility across the corners of the intersecting streets, alleys, and private driveways.

1. The corner vision triangle area is a triangular-shaped area on a corner parcel formed by measuring the prescribed distance from the intersection of the front and street side property lines, an intersecting alley, or an intersecting driveway and connecting the lines diagonally across the property making a 90-degree triangle. See figure below.

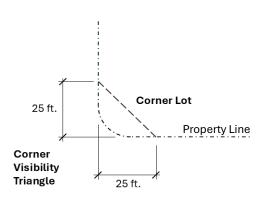

2. The dimensions of a corner vision triangle are 25 feet from the intersection of two public or private street rights-of-way.

3. It is illegal to erect, place, plant, or allow to grow within the corner vision triangle area.

- a. Fences, walls, signs, accessory structures, mounds of earth, advertising matter, storage area, merchandise display area or other visual obstructions over 30 inches in height;
- b. Hedges, shrubbery, and vegetation over or with a growth characteristic over 30 inches in height; and
- c. <u>Tree canopies maintained at a height less than seven feet above ground level, as measured from adjacent street curb elevation.</u>

- H. Maximum height limitations as otherwise required above may be exceeded determined necessary by the planning commission on appeal (1) to provide satisfactory visual or sound isolation of sensitive land uses from commercial activities such as contractors yards, loading docks and similar commercial activities or (2) to provide reasonable security for areas approved for outdoor storage of equipment or material associated with approved contractor's yards to restrict unauthorized access to facilities that might be dangerous or hazardous.
- GI. Master fence plans for subdivisions of five units/lots or more shall be reviewed as part of the entitlement process. Master fence plans for minor subdivisions may, at the discretion of the applicant, be reviewed as part of the entitlement process. Master fence plans may deviate from the fence regulations stated herein if the Development Director or planning commission makes findings that the proposed fences provide public safety, privacy or security and are aesthetically pleasing from the street side view (findings are listed in order of importance). The Development Director or planning commission may require landscaping or other measures to mitigate the visual impacts of proposed fences and/or retaining walls or any combination thereof.

H. Garden structures are allowed, subject to the following standards:

- 1. A garden structure shall not encroach onto a public right-of-way.
- 2. <u>If a garden structure has an area of 36 square feet or less, it may have a solid roof. If a garden structure has an area greater than 36 square feet, its roof shall be at least half open to the elements, with no solid roof portion greater in area than 36 square feet.</u>
- 3. A garden structure 100 square feet or less in area may encroach into a required side yard or rear yard setback, but if greater than six feet in height, shall be located at least three feet from the property line, with the following exceptions:
 - a. If the property line faces a street or alley, one garden structure, over a gate or walkway, shall be allowed on the outward-facing property line. Such structures shall be no more than 24 square feet in area and shall be nine feet or less in height.
 - b. In each side yard setback, a single garden structure over a gate or walkway is allowed to encroach up to the property line. Such structures shall be nine feet or less in height, and shall not have a depth greater than two feet.
- 4. <u>In required front yard setbacks</u>, one garden structure is allowed over a gate or walkway. Such structures shall be no more than 24 square feet in area with a height of nine feet or less and may be located either in the setback or on the front property line.
- 5. <u>Vertical trellises that serve the same function as a fence shall be treated as a fence under MMC 17.42.060.</u>

6. Garden structures exceeding these standards may be allowed with an administrative design review pursuant to Section 17.55.030. Garden structures outside of required setbacks do not require a planning permit.

I. Prohibited Materials

- 1. Fences in any district may not contain strands of barbed or razor wire, sharp or jagged glass, sharp or jagged metal components (e.g., razor-spikes), or similar materials. The only exception shall be for properties that contain a public safety hazard such as a power plant, facilities with hazardous materials or as determined by the Community Development Director, which must receive an Administrative Use Permit.
- 2. Prohibited fence materials on an existing fence may not be expanded or repaired. Further, all prohibited fence materials must be removed within one year of the feature becoming non-conforming.
- J. Temporary fencing to secure and/or screen a property may be authorized by the Community Development Director or their designee on vacant lots, lots with an active building permit or a blighted property as defined in MMC Chapter 8.70 (Public Nuisance).
- K. Gated communities shall not be allowed as part of a development application.

K. In the R-1 district, on a corner lot created prior to January 7, 1997, fences, retaining walls or combined retaining walls/fences are subject to the pre-January 7, 1997, fence regulations listed below:

- 1. Fences. Maximum height of six feet measured from the lowest ground elevation at wall, fence or screen planting or one foot above the lowest ground elevation with a three-foot horizontal distance from said wall, fence or screen planting, whichever measurement point results in the greater height;
- 2. Combined Retaining Wall/Fence. Maximum height of eight feet measured from the lowest ground elevation at wall, fence or screen planting or one foot above the lowest ground elevation within a three-foot horizontal distance from said wall, fence or screen planting, whichever measurement point results in the greater height;
- 3. No required side yard fence setbacks.

17.42.070 Yards.

A. In any case, where an official plan line has been established as a part of the street and highway master plan, the required yards on the street side shall be measured from such official plan lines and in no case shall the provisions of this title be construed as permitting any structures to extend beyond such building line.


- B. Cornices, eaves, canopies, and similar architectural features may extend into any required yard not exceeding two and one-half feet.
- C. Uncovered porches, or stairways, fire escapes or landing places may extend into any required front or rear yard not exceeding six feet, and into any required side yard not exceeding three feet. Covered porches on interior lots may extend into the required front yard not exceeding six feet and sixty square feet. Covered porches on corner lots may extend into any combination of the required front yard and the required exterior side yard not exceeding six feet and a total area of one hundred twenty square feet.
- D. In any R or K district, where fifty percent or more of the building sites on any one block or portion thereof in the same district have been improved with buildings, the required front yard shall be of a depth equal to the average of the front yards of the improved building sites, to a maximum of that specified for the district in which such building site is located.
- E. In case a dwelling is to be located so that the front or rear thereof faces any side lot line, such dwelling shall not be less than ten feet from such lot line.
- F. In case a building site is less than sixty feet in width, side yards equal to ten percent of the lot width but not less than five feet shall be required, except in C or M districts.
- G. In the case of a corner lot adjacent to a key lot, the required side yard on the street side for any building within twenty-five feet of the side line of the key lot shall be equal to the front yard required on the key lot, and if more than twenty-five feet from such side line, the required side yard shall be fifty percent of the front yard required on the key lot.
- H. In case an accessory building is attached to the main building it shall be made structurally a part thereof and shall comply in all respects with the requirements of this title applicable to the main building.
- I. Except as otherwise provided in subsection \underline{J} of this section, detached accessory buildings not for living purposes shall not be located:
 - 1. Within six five feet from the main building;
 - 2. Within fifty feet from the front property line; Within the front one-half of the lot; 3. Within six feet from the sidelines of the front one-half of the lot;
 - 4. Within six feet of the sidelines of the front one-half of any adjacent lot;
 - 3. Within 10 feet of a street side-yard setback;
 - 54. Within one four feetfoot of any lot line of the rear one-half of the lot;

- 65. So as to encroach on any easement or right-of-way of record;
- $\frac{76}{10}$. Within six feet of an alley from which the building has access.
- J. The location of accessory buildings not for living purposes may only exceed Notwithstanding the limitations of subsection I of this section subject to an administrative use permit. The Community Development Director or the planning commission on appeal may require landscaping or other measures to mitigate the visual impacts of accessory buildings. detached accessory buildings with a projected roof area of less than one hundred twenty square feet as defined in the Marina building code, a height not exceeding eight feet, and on a building site used exclusively for single-family dwelling purposes in any residential district may be constructed or placed on the site as long as it is:
- 1. Located at least three feet from the main building or perimeter fence; and
- 2. Located within that portion of the site which is separated from the public way by the main building or by a minimum five foot-high fence.
- K. In case of a lot abutting upon two or more streets, the main building and accessory buildings shall not be erected so as to encroach upon the front yard or the exterior side yard required on any of the streets.
- L. Notwithstanding any requirements in this section, in cases where the elevation of the front half of the lot at a point fifty feet from the centerline of the traveled roadway is seven feet above or below the grade of the centerline, a private garage attached or detached may be built to within five feet of the front line of the lot.
- M. Nothing contained in the general provisions shall be deemed to reduce special yard requirements as set forth in the regulations for any R or K districts.
- N. Structures, except utility poles and utility equipment appurtenant thereto, shall not be located so as to encroach on any utility or road easement or right-of-way.
- O. Notwithstanding the provisions of subsections \underline{B} , \underline{C} and \underline{H} of this section, porches, decks and patios exceeding a height of eighteen inches and attached to the main building, and patio covers attached to the main building, may extend into the required rear yard and together with other buildings on the lot may occupy an area greater than the maximum site coverage allowed in the district in which it is located, except as follows:
 - 1. The structures shall not extend more than ten feet into the required rear yard and shall not occupy an area of the required rear yard exceeding two hundred square feet.

- 2. The finished floor surface shall not exceed five feet in height and the patio cover is a single story structure not exceeding sixteen feet in height.
- 3. If the structure is enclosed by walls, the walls may have any configuration, provided the open area of the longer wall and one additional wall is equal to at least sixty-five percent of the area of each respective wall below a minimum of six feet eight inches measured from the floor.
- 4. Wall openings may be enclosed with insect screening, plastic or glass. The plastic or glass shall be readily removable, translucent or transparent and not exceed a thickness provided by the current edition of the Uniform Building Code.
- 5. Patio covers shall be used only for recreational and outdoor living purposes and not as carports, garages, storage rooms, commercial or business space or habitable space as defined by the current edition of the Uniform Building Code.
- P. Stormwater Runoff Limitations. Impermeable surfacing may not exceed the stormwater runoff design for the parcel or lot and must not cause runoff to affect adjacent property.

 Properties located in residential districts shall not cover the front, side or rear yards not including buildings and accessory structures with impermeable surfaces such as concrete, asphalt or hardscape more than 50% of the yard including the driveway and all pathways, unless approved by the Community Development Director. To exceed this standard, applicants must include calculations by a registered civil engineer demonstrating consistency with onsite stormwater retention subject to review by the City Engineer.

Figure (Limits on Paving and Hardscaping for Residential Front, Rear, and Side Yards)

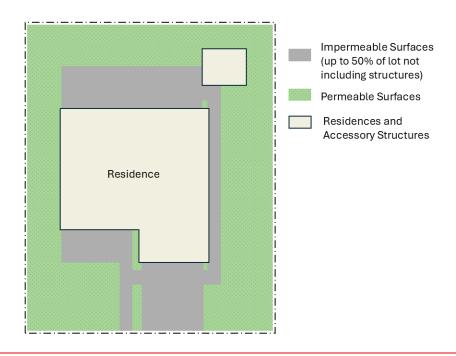

Article 6, Chapter 17.55 STAFF APPROVALS AND PROCEDURES

Sections:

17.55.010	Purpose.
17.55.020	Types of Staff Approvals and Related Review Authorities
17.55.030	Applicability.
17.55.040	Review Process.
17.55.050	Review Criteria.
17.55.060	Findings Required for Approval.
17.55.070	Effective Date of Decision.
17.55.080	Notice of administrative decision procedure.

17.55.010 Purpose.

This section establishes procedures and findings for the issuance of, and effective time periods for, staff-approved permits. No public hearings are held unless a request for a hearing is submitted or the Community Development Director refers it to the hearing authority. The intent of this section is to ensure that planning permits are in compliance with the general plan, local coastal program, objective design review, specific plans and these regulations, and are issued quickly yet allow for public input.

17.55.020 Types of Staff Approvals and Related Review Authorities.

Table 17.55.020.1 below, entitles "Types of Review and Roles of Review Authorities," identifies the city official or body responsible for reviewing and making decisions on community development permit applications, legislative amendments, and other actions required by these regulations.

<u>Table 17.55.020.1:</u>
Types of Review and Roles of Review Authorities

Types of Review and Roles of Review Authorities				
Roles of Review Authorities				
Type of Permit Application	Director	<u>PC</u>	<u>CC</u>	
Administrative Design Review	<u>Decision</u>	<u>Appeal</u>	<u>Appeal</u>	
Design Review Changes	<u>Decision</u>	<u>Appeal</u>	<u>Appeal</u>	
<u>Lot mergers</u>	<u>Decision</u>	<u>Appeal</u>	<u>Appeal</u>	
Reversion to acreage	<u>Decision</u>	<u>Appeal</u>	<u>Appeal</u>	
Lot-line adjustments	<u>Decision</u>	<u>Appeal</u>	<u>Appeal</u>	
Certificate of compliance	<u>Decision</u>	<u>Appeal</u>	<u>Appeal</u>	
Parcel map	<u>Decision</u>	<u>Appeal</u>	<u>Appeal</u>	
Admin. sign permit	<u>Decision</u>	<u>Appeal</u>	<u>Appeal</u>	
Admin. use permit and admin. use permit amendments	<u>Decision</u>	<u>Appeal</u>	<u>Appeal</u>	
Admin. variance and admin. variance amendments	<u>Decision</u>	<u>Appeal</u>	<u>Appeal</u>	
CC = City Council, PC = Planning C Municipal Code Section.	ommission, a	$\overline{\text{nd MMC}} = M$	arina	

Table footnotes:

- 1. "Decision" means that the review authority makes the decision on the matter; "appeal" means that the review authority may consider and decide upon appeals to the decision of an earlier decision-making body, in compliance with MMC Chapter 17.70 (Appeals).
- 2. The director may defer action and refer the item to the first hearing authority for decision.

17.55.030 Applicability.

The Community Development Director or designee is the decision-making authority for the following community development permits:

- 1. Administrative Design Review Permits.
 - a. Administrative Design Review Permits as described in Table 17.56.030.
 - b. <u>In all residential zoning districts</u>, administrative design review permits may be granted for the following:
 - i. <u>Detached accessory structures not intended for living that are 12 feet to 16 feet in height in the R-1 District;</u>
 - ii. Structures, fences, retaining walls, or other visual obstructions in excess of height limits under MMC Section 17.42.060.F;
 - iii. Covering the yard outside of buildings and accessory structures with more than 50% with asphalt, concrete, or hardscape; and
 - iv. Garden structures exceeding the standards required by MMC 17.42.060 Paragraph J.
- 2. Design Review Changes. Once a Planning Commission design review permit or an administrative design review permit, outside the coastal zone, has been approved, but before the associated building permit becomes final, changes up to ten percent that modify the exterior design, height or setback of the project shall be processed as an administrative design change; provided, that cumulative design changes to a prior design review permit or administrative design review permit shall not appreciably alter the originally approved design.
- 3. <u>Administrative subdivisions. The following subdivision map changes shall be reviewed at the staff level, in accordance with Title 16, Subdivisions:</u>
 - a. <u>Lot mergers</u>, in accordance with this section and the procedures in MMC Chapter 16.12.
 - b. Reversion to acreage, in accordance with this section and the procedures in MMC Chapter 16.14.
 - c. Parcel maps, in accordance with this section and the procedures in MMC Chapter 16.18.
 - d. Lot line adjustments, in accordance with this section and the procedures in MMC Chapter 16.20.
 - e. <u>Certificates of compliance, in accordance with this section and the procedures in MMC Chapter 16.22.</u>
- 4. <u>Administrative Sign Permit. An administrative sign permit may be granted for compliant signs as described in Section 17.46.050.</u>

- 5. <u>Administrative Use Permits. Administrative use permits and administrative use permit</u> amendments may be granted for the following:
 - a. Beer and wine when served with food or sold with groceries.
 - b. Detached or semi-detached accessory rooms within the R-1 district;
 - c. <u>Detached accessory structures not intended for living that exceed the limitations in Section 17.42.070 as allowed in Paragraph J;</u>
 - d. Temporary use permits;
 - e. <u>Barbed or razor wire affixed to the top of a fence for properties with public safety hazards;</u>
 - f. Wireless eligible facilities requests (for modification of previously permitted wireless telecommunications facilities); and
 - g. <u>Uses similar in nature as listed above as determined by the Community Development Director.</u>
- 6. <u>Minor Variances. Administrative variances and administrative variance amendments may be granted for the following:</u>
 - a. Reductions in required yards or setbacks that are ten percent or less of the required distance;
 - b. <u>Increases in maximum front yard setbacks</u>;
 - c. <u>Increases in allowable building site coverage of ten percent or less for additions to an existing structure;</u>
 - d. The occupancy of any part of a required side or front yard by a parking pad;
 - e. Fences or retaining walls over 8 feet in height up to 12 feet in height; and
 - f. Fences and retaining walls in combination over 12 feet up to 16 feet in height.

17.55.040 Review Process.

<u>Upon submittal of one of the community development permit applications listed in this section, the department shall process it in accordance with the following:</u>

- 1. Staff reviews the proposed project for compliance with the general plan, certified local coastal program, these regulations, and other applicable conditions and regulations.
- 2. The Community Development Director issues a notice of administrative decision, pursuant to the procedures in 17.55.080, or determines that the permit application presents issues of sufficient public concern to warrant a public hearing and refers the application directly to the appropriate hearing authority. The hearing authority decision may be appealed in accordance with Chapter 17.70 (Appeals).
- 3. If no written request for a hearing is received by the department within 10 days of the issuance of the notice of administrative decision, then the action of the director is final.

17.55.050 Review Criteria.

For design review projects, the review criteria in MMC 17.56 and in Marina's Objective Design Standards shall apply.

17.55.060 Findings Required for Approval.

Permit applications under this section shall be approved or approved with conditions, only if the review authority first makes all the following applicable findings:

- 1. Findings for All Staff Approvals
 - a. The proposed development conforms to the applicable provisions of the general plan, the local coastal program, any applicable specific plan, and these regulations;
 - b. The proposed development is located on a legally created lot;
 - c. The subject property is otherwise in compliance with all applicable laws, regulations, and rules pertaining to uses, subdivision, setbacks, and any other applicable provisions of this municipal code, and all applicable zoning violation enforcement and processing fees have been paid; and
 - d. The proposed development is in compliance with all citywide permits, including, but not limited to, the National Pollutant Discharge Elimination System (NPDES) permit.
- 2. Additional Findings for Administrative Use Permits and Variances.
 - a. The findings in MMC 17.58.040 shall apply to administrative use permits;
 - b. Additional Finding for Administrative Use Permits for Fences, Deer Fences, and Garden Structures. The proposed fencing, and/or garden structure, will be in keeping with the neighborhood and will not obstruct views, air or light from the adjoining public street(s) without there being unique or exceptional circumstances of the property to warrant it; and
 - c. The findings in MMC 17.60.030 shall apply to administrative variances.
- 3. Administrative Use Permit (AUP) Findings for Wireless Eligible Facilities Requests.
 - a. The proposed wireless telecommunications facility qualifies as a wireless eligible facilities request, satisfying each element specified in 47 CFR

 Sections 1.6001 through 1.6100, as may be amended.
 - b. The proposed wireless telecommunications facility complies with applicable safety codes and guidelines, and FCC regulations governing radiofrequency emissions.

17.55.070 Effective Date of Decision.

The decision shall become effective only when:

- 1. The 10-day request for hearing period has expired, or the appeal period following a hearing authority decision has expired or, if appealed in accordance with Chapter 17.70; and
- 2. All necessary prior approvals have been obtained.

17.55.080 Notice of administrative decision procedure.

Notice of an administrative decision to approve a community development permit shall be given as follows:

- (a) <u>Contents of Notice</u>. The contents of a notice of administrative decision shall be as <u>follows:</u>
 - a. <u>Hearing Information</u>. A brief description of the city's general procedure concerning the conduct of hearings and decisions; and the phone number and street address of the department, where an interested person could call or visit to obtain additional information;
 - b. Project Information. The date of filing of the application and the name of the applicant; the city's file number assigned to the application; a general explanation of the matter to be considered; and a general description, in text and/or by diagram, of the location of the property that is the subject of the hearing;
 - c. Coastal Zone Information. If the proposed development is within the coastal zone, the notice shall also include a statement that the development is within the coastal zone.
- (b) Method of Notice Distribution. A notice of administrative decision shall be given as follows:
 - (1) Mailed notice for administrative permits as referenced herein shall be provided to:
 - (A) Owners of all property that are abutting the exterior boundaries of the subject lot. The names and addresses used for such notice shall be those appearing on the equalized county assessment roll, as updated from time to time; and
 - (B) Any person who has filed a written request for notice with the department and has paid the required fee for the notice.
 - (2) Posting. The department shall conspicuously post notice on the subject lot in a location that can be viewed from the nearest street. If the subject lot is a through lot, a notice shall be conspicuously posted adjacent to each street frontage in a location that can be viewed from the street.
 - (3) Timeline. The notice shall be mailed and posted at least 10 days before an action by the Community Development Director or their designee to approve a community development permit.
 - (4) Duration of Posting. The notice shall be continuously posted from the date required by subsection (b)(3) of this section until the effective date of the Community Development Director or their designee's decision to approve, or approve with conditions, the community development permit.
 - (5) Provide Comment. Members of the public may provide comments during the 10 days prior to the approval by the Community Development Director or their designee.

June 25, 2025 Item No. **11a**

Honorable Mayor and Members of the Marina City Council

City Council Meeting of July 1, 2025

<u>CITY COUNCIL CONSIDER ADOPTING RESOLUTION NO. 2025-,</u> <u>AMENDING THE MASTER FEE SCHEDULE</u>

REOUEST:

It is requested that the City Council consider:

1. Adopting Resolution No. 2025-, amending the City's Master Fee Schedule to reflect adjustments by the Consumer Price Index (CPI) to reflect inflation, new fees, and certain other charges.

The City provides a variety of services to the community. Some of the services provide a global benefit to the overall community, while other services provide direct benefits to individuals or specific groups. An overview is provided below:

Global Community Benefit	Global and Individual /Group Benefit	Individual or Group Benefit
Police	Recreation and cultural services	Building permits
Fire suppression	Fire prevention	Planning and zoning approval
Park maintenance		Site plan review
Street maintenance		Engineering reviews

The City has the ability to recover "user" fees that provide benefits to individuals or groups; however, the fees cannot exceed the reasonable cost of providing the service. In Fiscal Year 2023-24, the City conducted a comprehensive "user" fee study. The goal of the study was to identify the full cost of providing these services, which includes the calculation of overhead. This would assist the City in determining the appropriate cost-recovery levels, and minimize the use of tax dollars to subsidize certain services. The recommended fees were adopted on July 2, 2024, and became effective on September 1, 2024 (EXHIBIT A).

ANALYSIS:

Comprehensive fee studies are initiated to revisit the complete analytical fee structure, service level estimates and assumptions; and to account for any major shifts or changes within an organization. Typically, comprehensive studies are not prepared every year. The City's Municipal Code, Section 3.240 (B), indicates that the City Manager, Finance Director, and each City Department Head, shall review annually the fees and services charges and provide an adjusted fee or charge schedule to the City Council for its consideration so as the recovery costs reasonably borne for the service. While the City's goal is to conduct fee studies every five years, a process has not been established to update the fees between studies. Adjusting the fee schedule annually will assist the City in recovering costs associated with inflation or employee cost of living adjustments. It will also provide a mechanism to gradually increase fees over time, rather than incorporating a potential significant adjustment in the fifth year.

Staff discussed interim methods for adjusting fees with the City's fee study consultant. The most common method for adjusting fees between studies is to reference a published industry standard, such as the Consumer Price Index (CPI). An alternate method could be to reference known employee cost of living increases, since a significant portion of the fees relate to staff time. To align future fee

effective dates with the annual budget process, staff is recommending referencing the Consumer Price Index (CPI) for San Francisco-Oakland-Hayward, California for the 12-month period from February to February. This would provide staff with the opportunity to bring the proposed fees to Council in April, with the fees becoming effective after 60 days or at the beginning of each fiscal year. This proposed method of using the CPI index and the referenced time period are also used for Preston Park and Abrams Park to calculate rent increases, which are brought forward as part of the budget process.

The proposed fees, along with a comparison to the existing fees are included in **EXHIBIT B**. Most proposed fees include a 2.7% increase, which reflects the San Francisco-Oakland-Hayward change in the CPI for the period from February 2024 to February 2025. This percentage is also fairly consistent with the placeholder for salary and benefit increases that were incorporated into the Fiscal Year 2025-26 Budget. Any new fees or fee increases that are not consistent with the CPI increase are highlighted for reference. While most fees have been adjusted by the CPI, some fees such as recreation programs and facility rental rates can be based on market rates. The Recreation and Cultural Services Director reviewed the local market for similar programs and is only recommending adjustments to membership fees which are listed in bold, in the relevant highlighted section. Other fees, which are based on building valuation, the actual cost of service, or have costs mandated by the State or other legislation are maintained at their current level.

This item was continued at the July 1, 2025, Council Meeting. The notice for this public hearing was originally published in the Monterey Herald on June 20, 2025, and June 26, 2025. The proposed fees, current fees, and the most recent comprehensive fee study were posted on the City website 10 days prior to the July 1, 2025 Council Meeting. Additional proposed updates to the fee schedule were posted to the City website on July 18, 2025. The proposed revisions include the addition of a new Shopping Cart Containment Plan Review fee, as well as an administrative adjustment to add the CPI increase to select fees.

FISCAL IMPACT:

This increase will assist in recovering costs for services that provide direct benefits to individuals and groups. The Fiscal Year 2025-26 Adopted Budget includes estimated increases for select fee categories. Due to potential variations in the use of services, it is anticipated that the impact to the budgeted amount will be minimal.

CONCLUSION:

This request is submitted for City Council consideration and possible action.

Respectfully submitted,	
	REVIEW/CONCUR
Tori Hannah	
Finance Director City of Marina	Layne Long City Manager
	City of Marina

RESOLUTION NO. 2025-

RESOLUTION OF THE CITY COUNCIL OF THE CITY OF MARINA APPROVING THE FEE SCHEDULE FOR CITY SERVICES

WHEREAS, Marina Municipal Code Chapter 3.24 provides for the establishment of fees and charges for services;

WHEREAS, a notice of public hearing and a schedule of proposed changes to the City's fees and charges for services was provided in accordance with Government Code 6062a and there were no written requests for mailed notices of meetings or the public hearing on file with the City; and

WHEREAS, appropriate data has been available to the public since July 18, 2025, indicating the costs or estimated cost required to support the fees and charges for which changes are proposed; and;

WHEREAS, the cost of services benefiting individuals or groups, and not the entire community should be borne by individuals receiving the service. Therefore, determining the cost of services ensures that fees recover only costs reasonably borne, as established by Section 8(c) of Proposition 4, now Article XIIIB of the California Constitution; and

WHEREAS, the Council has determined that the use of the CPI index to adjust certain fees represents the reasonable costs borne by the City for providing the identified services; and

WHEREAS, on August 6, 2025, the City Council held a public hearing, for which notice was provided in accordance with Government Code Section 6062a, and took oral or written testimony from members of the public and information from staff regarding the new, increased, or confirmed service charges and fees; and

WHEREAS, the City Council desires to adopt an amended Master Fee Schedule for Fiscal Year 2025-26.

NOW, THEREFORE, BE IT RESOLVED, that the City Council of the City of Marina does hereby:

1. Approve the City of Marina Fee Schedule for City services (Exhibit B), attached hereto and incorporated herein by this reference, and direct that all new or increased fees and service charges shall take effect as of October 6, 2025, and existing fees and service charges shall remain in full force and effect until that time and are hereby restated.

PASSED AND ADOPTED, by the City Council of the City of Marina at a regular meeting duly held on the 6th day of August 2025, by the following vote:

AYES: COUNCIL MEMBERS: NOES: COUNCIL MEMBERS: ABSENT: COUNCIL MEMBERS: ABSTAIN: COUNCIL MEMBERS:	
ATTEST:	Bruce C. Delgado, Mayor
Anita Sharp, Deputy City Clerk	





Dept	REF#	SERVICE	FEES
Administration	S-160	ANNUAL RENTAL PROPERTY MONITORING	\$1,085 per property
Administration	S-162	BELOW MARKET NEW CONSTRUCTION SALES	\$1,995 per review
Administration	S-161	BELOW MARKET RATE CERTIFICATION	\$310 per application plus actual cost of
Auministration	3-101	BELOW WARKET RATE CENTIFICATION	outside consultant
Administration	S-163	BELOW MARKET REFINANCE TRANSACTION	\$1,530 per transaction
Administration	S-164	BELOW MARKET RESALE TRANSACTION	\$1,995 per transaction
Administration	S-130	BUS. LIC. OWNER NAME/ADDRESS CHANGE	\$20 per account
Administration	S-129	BUSINESS LICENSE RENEWAL PROC.	\$20 per renewal
Administration	S-141	CANDIDATE PROCESSING	This fee is set by the State:
			\$25 per candidate
			FPPC Late Filing Fee - \$10 per day for each day a statement is late up to a maximum of \$100
Administration	S-155	CANNABIS APPEAL PROCESSING	\$3,940 per appeal
Administration	S-154	CANNABIS BACKGROUND REVIEW	New - \$300 Renewal - \$100
Administration	S-151	CANNABIS CONDITIONAL USE PERMIT	\$13,165 per application
Administration	S-152	CANNABIS LIVESCAN PROCESSING	\$75 per scan
Administration	S-150	CANNABIS PERMIT APPLICATION	Phase 1 - \$6,305 per application Phase 2 - \$5,520 per application Phase 3 - \$4,580 per application
Administration	S-156	CANNABIS PRE-LICENSE SITE VISIT	\$2,575 per visit
Administration	S-157	CANNABIS REGULATORY COMPLIANCE INSP	\$2,840 per annual inspection
Administration	S-158	CANNABIS REINSPECTION	\$1,440 per reinspection
Administration	S-159	CANNABIS TAX AUDIT	\$10,670 per audit
Administration	S-153	CANNABIS ZONING VERIFICATION LETTER	\$415 per letter
Administration	S-141A	CHICKEN REGISTRATION	\$10 per application
Administration	S-134	COPY - ELECTRONIC FILE	\$6 per device
Administration	S-135	COPY - PRINTED DOCUMENTS	\$0.20 per page FPPC copies - \$0.10 per
A -1 1 - 1 - 1 - 1 1	C 427	DOCUMENT CERTIFICATION	page Maps - \$2 per page
Administration	S-137	DOCUMENT CERTIFICATION	\$5 per document Processing Fee: \$255 per permit
Administration	S-132	FILM PERMIT	Plus daily rental fee of facility Plus actual cost for day of event Plus any business
Administration	S-140	INITIATIVE PROCESSING	\$200 per initiative
			This fee is set by the State
Administration	S-136	LIFE CERTIFICATION	\$10 per certification
Administration	S-128	NEW BUSINESS LICENSE PROCESSING	Located Outside of City Limits - \$50 per application
			Located Within City Limits - \$100 per application
Administration	S-138	NOTARY PUBLIC SERVICES	\$15 per signature
			This fee is set by the State
Administration	S-131	NSF CHECK PROCESSING	\$70 per NSF Check
Airport	S-127	AIRPORT SERVICES	Tie-Downs - \$25/month or \$10/day
			T-Hangar: (based on wingspan) Up to 40' - \$300
			Box Hangar: Up to 50'- \$350
			Fuel - Charge what the market will bear
			Airport Use Permits: Other Use Permits - Varies, avgs \$425 per use + extra expenses
			One Day Use - \$1,000
			Damage to Airport property or extra lease costs charged actual cost
			Conference Rooms - Charge what market will bear for non-Aviation uses



		City Reso. No. 2024-86 E	ffective: September 1, 2024
Comm Dev	S-018	ANNEXATION REVIEW	Deposit and Fee Agreement with charges at the Fully Allocated Hourly Rates
			for all personnel involved plus any outside costs.
Comm Dev	S-058C	APPEAL TO BOARD OF APPEALS	\$1,740 per appeal
Comm Dev	S-051	APPEAL TO CITY COUNCIL	\$2,780 per appeal
			Appeal in the Coastal Zone - No Charge
Comm Dev	S-050	APPEAL TO PLANNING COMMISSION	\$2,075 per appeal
			Appeal in the Coastal Zone - No Charge
Comm Dev	S-048	BUILDING ADDRESS/RE-ADDRESS PROC.	\$1,065 per building
Comm Dev	S-053	BUILDING INSPECTION/PLAN CHECK	To recover 100% of the costs these fees need to increase by
			15%. See Fee Detail in Schedule C-1
Comm Dev	S-058B	CASP REVIEW	Deposit and Fee Agreement with charges at the Fully Allocated Hourly Rates for all personnel involved plus any outside costs.
Comm Dev	S-035	CERTIFICATE OF COMPLIANCE	\$2,245 per application or a deposit as determined by staff
Comm Dev	S-010	COASTAL DEVELOP. PERMIT EXEMPTION	\$265 per application
Comm Dev	S-059	CODE ENFORCEMENT	\$100 per violation per day - First Violation \$200 per violation per day - Second Violation within one year of the First Violation \$500 per violation per day - Each additional violation within one year of the First Violation \$1,000 per violation per day - If 3 or more violations have occurred of the same type of violation
Camara Davi	C 002	CONDITIONAL LICE DEPART	As as a livery
Comm Dev	S-002	CONDITIONAL USE PERMIT	\$5,350 per application
Comm Dev	S-003	CONDITIONAL USE PERMIT AMENDMENT	\$4,135 per application
Comm Dev	S-017	DEVELOPMENT AGREEMENT	Deposit and Fee Agreement with charges at the Fully Allocated Hourly Rates for all personnel involved and any outside costs, including City Attorney and consultants.
Comm Dev	S-051J	DEVELOPMENT SCANNING	\$1.25 per sheet/copy
Comm Dev	S-051I	DEVELOPMENT TECH SURCHARGE	4% of all Building Permit fees
Comm Dev	S-020	ENVIRONMENTAL IMPACT REPORT REVIEW	Deposit and Fee Agreement with charges at the Fully Allocated Hourly Rates for all personnel involved plus any outside costs.
Comm Dev	S-019	ENVIRONMENTAL NEGATIVE DECLARATION	Deposit and Fee Agreement with charges at the Fully Allocated Hourly Rates for all personnel involved plus any outside costs.
Comm Dev	S-051F	EXTRA PLAN REVIEW	Deposit and Fee Agreement with charges at the Fully Allocated Hourly Rates for all personnel involved plus any outside costs.
Comm Dev	S-026	FINAL MAP AMENDMENT	\$5,460 per application
Comm Dev	S-024	FINAL PARCEL MAP	\$7,225 per map
Comm Dev	S-025	FINAL TRACT MAP	\$10,000 deposit and fee agreement with charges at the Fully Allocated Hourly Rates for all personnel involved and any outside costs.
Comm Dev	S-044D	FOOD TRUCK PERMIT	\$475 per permit
Comm Dev	S-011	GENERAL PLAN AMENDMENT	Deposit and Fee Agreement with charges at the Fully Allocated Hourly Rates
Comm Dov	C OE1U	GENERAL DIANI MAINTENANCE	for all personnel involved plus any outside costs.
Comm Dev Comm Dev	S-051H	GENERAL PLAN MAINTENANCE	15% surcharge of all Building Division Permit Fees
	S-051K	GIS PRINTOUT	\$10 per request plus \$2 per sheet or actual costs
Comm Dev	S-045	HOME OCCUPATION PERMIT	\$55 per application
Comm Dev	S-051L	LANDSCAPE MAINT BOND PROCESSING	\$220 per bond plus cost of one hour for City Attorney
Comm Dev	S-007	LOCAL COASTAL DEVELOPMENT PERMIT	\$1,820 per application This fee is to be charged in addition to usual fees for projects in the Coastal Zone
Comm Dev	S-009	LOCAL COASTAL PROGRAM AMENDMENT	Deposit and Fee Agreement with charges at the Fully Allocated Hourly Rates for all personnel involved plus any outside costs.
Comm Dev	S-031	LOT LINE ADJUSTMENT	\$4,425 per application
Comm Dev	S-031A	LOT MERGER	\$4,425 per application
Comm Dev	S-044B	MINOR TELECOMMUNICATIONS PERMIT	\$740 per application
Comm Dev	S-051G	MISCELLANEOUS PLANNING REVIEW	Deposit and Fee Agreement with charges at the Fully Allocated Hourly Rates for all personnel involved plus any outside costs.
Comm Dev	S-051M	MITIGATION MONITORING	Deposit and Fee Agreement with charges at the Fully Allocated Hourly Rates for all personnel involved plus any outside costs.
Comm Dev	S-016A	OBJECTIVE STANDARDS MULTIFAMILY REV	\$2,540 per application
Comm Dev	S-010A	PLANNING EXTRA MEETING	\$320 per meeting
COMMIT DEV	2-0310	I PUMANO EVINA MITELLINO	19040 her integring



			Effective: September 1, 2024
Comm Dev	S-051E	PLANNING SPECIAL MEETING	\$645 per meeting
Comm Dev	S-052	PRE-APPLICATION REVIEW	\$650 per meeting or deposit as determined by staff
			100% of the fee for the first meeting will be credited towards future fees for the same project within six months of first meeting.
Comm Dev	S-016B	PRE-APPROVED ADU PLANNING REVIEW	\$210 per application
			Building fees are in addition to this fee.
Comm Dev	S-051B	PROPERTY HISTORY LETTER	\$445 per letter plus actual cost for any time spent over 2 hours.
Comm Dev	S-058	RESIDENTIAL PROPERTY INSPECTION	\$190 per permit plus \$95 per each inspection after the second inspection
Comm Dev	S-034	REVERSION TO ACREAGE	Deposit and Fee Agreement with charges at the Fully Allocated Hourly Rates for all personnel involved plus any outside costs.
Comm Dev	S-044C	SIDEWALK VENDOR PERMIT	\$160 per permit
Comm Dev	S-051N	SHORT TERM RENTAL PERMIT	New - \$160 Renewal - \$115
Comm Dev	S-040	SIGN PROGRAM AMENDMENT	\$2,575 per application
Comm Dev	S-039	SIGN PROGRAM REVIEW	\$3,410 per application
Comm Dev	S-042	SIGN REVIEW - ADMINISTRATIVE	With Sign Program - \$110 per application Without Sign Program - \$370 per application
Comm Dev	S-041	SIGN REVIEW - DISCRETIONARY	\$1,705 per application
Comm Dev	S-005	SITE & ARCH DESIGN REV-DISCR	\$7,650 per application
Comm Dev	S-004A	SITE & ARCH DESIGN REV-MAJOR ADMIN	\$1,010 per application
Comm Dev	S-004	SITE & ARCH DESIGN REV-MINOR ADMIN	\$615 per application
Comm Dev	S-014	SPECIFIC PLAN AMENDMENT	Minor - \$5,000 Deposit and Fee Agreement with charges at the Fully Allocated Hourly Rates for all personnel involved plus any outside costs. Major - \$20,000 Deposit and Fee Agreement with charges at the Fully Allocated Hourly Rates for all personnel involved plus any outside costs.
Comm Dev	S-013	SPECIFIC PLAN REVIEW	Minor - \$5,000 Deposit and Fee Agreement with charges at the Fully Allocated Hourly Rates for all personnel involved plus any outside costs. Major - \$20,000 Deposit and Fee Agreement with charges at the Fully Allocated Hourly Rates for all personnel involved plus any outside costs.
Comm Dev	S-043	TEMPORARY SIGN/BANNER REVIEW	\$50 per application
Comm Dev	S-044	TEMPORARY USE PERMIT	Minor- \$960 per application Major-\$1,340 per application
Comm Dev	S-023	TENTATIVE MAP AMENDMENT	Administrative - \$2,830 per application Council - \$6,685 per application
Comm Dev	S-021	TENTATIVE PARCEL MAP	\$6,195 per map
Comm Dev	S-022	TENTATIVE TRACT MAP	5-20 lots - \$12,650 per map 20+ lots - Deposit and fee agreement with charges at the Fully Allocated Hourly Rates for all personnel involved and any outside costs.
Comm Dev	S-049	TIME EXTENSION REVIEW	Administrative - \$690 per application Planning Commission - \$760 per application
Comm Dev	S-046A	TREE REMOVAL	Tier 1 - \$560 per application Tier 2 - \$1,500 deposit with charges at the Fully Allocated Hourly Rates for all personnel involved plus any outside costs. Tier 3 - \$3,000 deposit with charges at the Fully Allocated Hourly Rates for all personnel involved plus any outside costs.
Comm Dev	S-058A	USE OF ALTERNATE MATERIALS REVIEW	\$665 per application
Comm Dev	S-016	VARIANCE APPLICATION	Minor- \$2,540 per application Major- \$5,075 per application
Comm Dev	S-051A	ZONING CLEARANCE LETTER	\$210 per letter
Comm Dev	S-015	ZONING TEXT/MAP AMENDMENT	Deposit and Fee Agreement with charges at the Fully Allocated Hourly Rates for all personnel involved plus any outside costs.
Fire	S-116	ENGINE CO./PREV BUSINESS 2ND REINSP	\$360 per inspection for the second reinspection and every inspection thereafter
Fire	S-105A	FIRE ALARM INSPECTION	Single Family/Tenant Improvement - \$280 Multi- Family/Commercial/Industrial: 1-25 Devices - \$280 Each Additional 25 Devices - \$225
Fire	S-105	FIRE ALARM PLAN CHECK	Single Family/Tenant Improvement - \$280 Multi- Family/Commercial/Industrial: 1-25 Devices - \$280 Each Additional 25 Devices - \$115



I			ffective: September 1, 2024
Fire	S-108	FIRE BUILDING PLAN REVIEW	\$280 per plan or deposit with actual
			costs as determined by staff
Fire	S-109	FIRE BUSINESS INSPECTION - ANNUAL	\$195 per permit
Fire	S-109A	FIRE BUSINESS INSPECTION - NEW	\$280 per permit
Fire	S-117	FIRE FALSE ALARM RESPONSE	First and Second Alarm within a 30 day period - No Charge
			Third alarm within a 30 day period - \$150
			4th and 5th alarm within a 30 day
			period - \$200
			each subsequent alarm within a 30 day
			period - \$250
Fire	S-118	FIRE FLOW TEST	\$195 per test
Fire	S-108A	FIRE PHOTOVOLTAIC SYST. PLAN REVIEW	\$118 per plan
Fire	S-106A	FIRE SPRINKLER INSPECTION	Single Family/Tenant Improvement - \$560 (2 inspections)
			Modular Building - \$280 (1 inspection)
			Multi-Family/Commercial/Industrial:
			1-100 Heads - \$560
			Each Additional 50 Heads - \$225
			, , , , , , , , , , , , , , , , , , ,
			Over 300 Heads - Charge the Fully Allocated Hourly Rates
			for all personnel involved plus any outside costs
Fire	S-106	FIRE SPRINKLER PLAN CHECK	Single Family/Tenant Improvement -
			\$280 Multi-
			Family/Commercial/Industrial:
			1-100 Heads - \$280
			Each Additional 100 Heads - \$115
Fire	S-107	FIRE SUPPRESSION SYSTEM - FIXED	Charge the Fully Allocated Hourly Rates for all personnel involved plus any
			outside costs
Fire	S-107A	FIRE SUPPRESSION SYSTEM - HOOD	Plan Check - \$280
			Inspection - \$280
Fire	S-112	HAZARDOUS MATERIALS ANNUAL INSPECT	Underground/Aboveground tanks:
			Operating Permit - \$280 plus \$115 for every tank over 5
			Change/Install - \$280 plus \$115 for every tank over 1
			Remove/Abandon - \$225 plus \$85 for every tank over 1
			All Other Hazardous Materials Permits - \$280 per permit
Fire	S-114	ONE-TIME FIRE INSPECTION/PERMIT	\$280 per permit
			Over 1 Hour - Charge the Fully Allocated Hourly Rates for all personnel
	_		involved plus any outside costs
Fire	S-115	PUBLIC FIREWORKS DISPLAY INSP/PRMT	Deposit and Fee Agreement with charges at the Fully Allocated Hourly
Fire	C 112	CTATE MANDATED INCRECTION	Rates for all personnel involved plus any outside costs.
rite	S-113	STATE MANDATED INSPECTION	Care Facility: (These fees are set by the State)
			1-25 persons - \$50 26+ persons - \$100
			50+ hc120112 - 3100
			Other Occupancies - \$280 plus \$140 for each
			floor after the first floor
			Charge fully allocated hourly rate for any 2nd
			re-inspections
			·
			For any inspections not identified charge the
			Fully Allocated Hourly Rates for any time involved.
Fire	S-119	WEED ABATEMENT	Non-Compliance after 3rd Inspection - \$415
			Non-Compliance after 4th Inspection - \$415
			Lot Cleared - \$670 plus the actual cost of clearing
Police	S-080B	ALARM REGISTRATION RENEWAL	\$20 per renewal
Police	S-089B	AMPLIFIED SOUND PERMIT	\$180 per application
Police	S-100	ANIMAL CONTROL SERVICES	Annual Dog License:
			Spayed/Neutered - \$25
			Non-Spayed/Neutered - \$100
			Late Fee - \$20



Dept	REF#	SERVICE	FEES
Police	S-101	ANIMAL RELEASE/REDEMPTION	\$50 per animal for first offense and \$100 per animal thereafter
Police	S-077	BINGO PERMIT	Remote Caller - \$125 per permit Other - \$50 per permit (This fee is limited by the State)
Police	S-089A	BLOCK PARTY PERMIT	\$200 per application
Police	S-076A	CARDROOM ESTABLISHMENT PERMIT	New - \$480 per application plus Livescan fees Renewal - \$270 per renewal plus Livescan fees
Police	S-076	CARD ROOM TECHNICIAN PERMIT	New - \$135 per permit per year plus DOJ fees Renewal - \$75 per permit (no DOJ Fees)
Police	S-088	CONCEALED WEAPONS PERMIT	New Permit - \$100 Renewal Permit - \$25 Amended Permit - \$10 Psychological testing costs are added to the above fees up to \$150
Police	S-081	DUI EMERGENCY ACCIDENT RESPONSE	Per Government Code Section 53155, charge the actual costs incurred up to \$12,000 per response for all responding personnel
Police	S-093	FINGERPRINTING	\$35 per request plus DOJ Fees
Police	S-098E	FIREARM STORAGE	\$295 per case
Police	S-084	IMPOUNDED VEHICLE RELEASE	\$435 per vehicle
Police	S-104	KENNEL PERMIT	\$860 per application
Police	S-083	MISDEMEANOR BOOKING PROCESSING	\$200 per booking
Police	S-080A	NEW POLICE ALARM REGISTRATION	\$25 per permit
Police	S-085	NON-IMPOUND VEHICLE RELEASE	\$160 per vehicle
Police	S-089	PARADE & ASSEMBLIES PERMIT	Minor - \$485 per permit
			Major - Deposit and Fee Agreement with charges at the Fully Allocated Hourly Rates for all personnel involved plus any outside costs.
			Garbage/Recycling Cans - \$2 per set Park Usage - \$25 per hour Street Parking Per Block: \$50/0-50 vehicles \$100/51-100 vehicles \$150/101+ vehicles
Delies	C 000C	POLICE BACKGROUND CHECK	plus the actual cost for all staff the day of the event.
Police Police	S-080C S-098B	POLICE BACKGROUND CHECK POLICE DANCE PERMIT	\$110 per application plus any DOJ fees \$210 per application
Police	S-096B	POLICE DIGITAL COPY	\$20 per device
Police	S-098C	POLICE ENTERTAINMENT PERMIT	\$210 per application
Police	S-080	POLICE FALSE ALARM RESPONSE	First alarm within a calendar year - No Charge Second alarm within calendar year - \$200 3rd, 4th, and 5th alarm within a calendar year - \$250 each subsequent alarm within a calendar year - \$300
Police	S-096	POLICE REPORT COPY	\$0.20 per page
Police	S-098	POLICE SPECIAL SERVICES	Charge the Fully Allocated Hourly Rates for all personnel involved
Police	S-079	PUBLIC DISTURBANCE RESPONSE	First Response - No Charge Each additional response - \$200
Police	S-092	RECORDS CHECK/CLEARANCE LETTER	\$80 per letter
Police	S-091	RV OVERNIGHT PARKING PERMIT	\$20 per permit
Police	S-098A	TOW TRUCK BUSINESS REVIEW	\$410 per application
Police	S-098F	VALET PARKING PERMIT	\$470 per application
Police	S-086	VEHICLE EQUIP CORRECTION INSPECT.	\$35 per inspection to be charged for all inspections
Police	S-087	VIN VERIFICATION	\$60 per request



Dept	REF#	SERVICE	FEES
Public Works	S-070W	APPEAL TO PW COMMISSION	\$3,265 per appeal
Public Works	S-071	BLUEPRINT/MAP REPRODUCTION	Actual costs as determined by staff
Public Works	S-071A	BOND REDUCTION	\$4,260 per application
Public Works	S-061	CURB AND/OR GUTTER INSPECTION	\$580 per permit + \$165 per 50 linear feet after the first 50 linear feet
Public Works	S-063	DRIVEWAY APPROACH INSPECTION	Residential - \$580 per permit
			Commercial - \$745 per permit
Public Works	S-126	DAMAGE TO CITY PROPERTY	Charge the Fully Allocated Hourly Rates of any personnel involved plus any
			material or outside costs
Public Works	S-070	EMERG BARR./WARNING DEVICE PLACEMNT	Charge the actual cost of all personnel and equipment used.
Public Works	S-068B	ENCROACHMENT INSPECTION - POTHOLES	\$1,105 per permit plus \$165 per location after 5 locations
Public Works	S-0700	ENGINEERING STUDY REVIEW	Deposit and Fee Agreement with charges at the Fully Allocated Hourly Rates
			for all personnel involved plus any outside costs.
Public Works	S-070J	HAUL ROUTE PERMIT	\$1,070 per permit
Public Works	S-070P	IMPROVEMENT AGREEMENT	Deposit and Fee Agreement with charges at the Fully Allocated Hourly Rates
5 11: 14/ 1	6 0707	IN ADDROUGNATIVE (OD A DIALO INICOPORTIONIC	for all personnel involved plus any outside costs.
Public Works	S-070T	IMPROVEMENT/GRADING INSPECTIONS	Deposit of 10% of Engineer's Estimated Valuation with charges at the Fully Allocated Hourly Rates for all personnel involved and any outside costs.
Public Works	S-070S	IMPROVEMENT/GRADING PLAN REVIEW	Improvement/Grading Plans - Deposit based on the valuation amounts below with
			charges at the fully allocated hourly rates for all personnel involved plus any outside
			costs:
			\$0-\$500,000 Valuation - 2.75% of the engineer's estimated valuation
			\$500,001-\$1 million – 2.5% of the engineer's estimated valuation over \$500,000
			\$1 million+ - 1.5% of the engineer's estimated valuation over \$1 million
Public Works	S-071B	LIGHTING PHOTOMETRIC REVIEW	\$3,475 per application
Public Works	S-070I	OVERWIDE/LONG/HEAVY LOAD PERMIT	These fees are set by the State:
			The City should charge Caltrans fee.
Public Works	S-069	NON-CONST ENCROACHMENT PERMIT	Deposit and Fee Agreement with charges at the Fully Allocated Hourly Rates
5 11: 14/ 1	6.0701/	DRIVATE SACSMENT ORSATION	for all personnel involved plus any outside costs.
Public Works	S-070Y	PRIVATE EASEMENT CREATION	\$5,225 per application
Public Works	S-070X	PUBLIC EASEMENT CREATION	Deposit and Fee Agreement with charges at the Fully Allocated Hourly Rates
Public Works	S-070M	PW - ADDITIONAL INSPECTION	for all personnel involved plus any outside costs. Charge the fully allocated hourly rates for all personnel used plus any outside
T ablic Works	3 070101	ADDITIONAL INST ECTION	costs.
Public Works	S-070N	PW - ADDITIONAL PLAN REVIEW	Charge the fully allocated hourly rates for all personnel used plus any outside
			costs.
Public Works	S-070Z	RIGHT OF WAY DEDICATION	Deposit and Fee Agreement with charges at the Fully Allocated Hourly Rates
			for all personnel involved plus any outside costs.
Public Works	S-068	ROADWAY CONSTRUCTION INSPECTION	\$1,680 per permit + \$1,540 per 50 square feet after the first 50 square feet
Public Works	S-062	SIDEWALK INSPECTION	\$580 per permit + \$165 per 250 square feet after the first 250 square feet
Public Works	S-62A	SIDEWALK RAMP INSPECTION	\$580 per permit (maximum of two ramps per permit)
Public Works	S-123	SPECIAL PARKING PLACEMENT/REMOVAL	Collect a deposit and charge the Fully Allocated Hourly Rates of any personnel
D. Introduce	6.070)/	CTORALMATER ANTICATION RIAN REVIEW	involved plus any material or outside costs
Public Works Public Works	S-070V	STORMWATER MITIGATION PLAN REVIEW	\$1,320 per plan
Public Works	S-070U S-070Q	STORMWATER POLLUTION PREV. PLAN REV STREET/RIGHT-OF-WAY ABANDON. REV.	\$1,320 per application
Fublic Works	3-0700	STREET/RIGHT-OF-WAT ABANDON. REV.	Deposit and Fee Agreement with charges at the Fully Allocated Hourly Rates for all personnel involved plus any outside costs.
Public Works	S-070F	TEMPORARY ENCROACHMENT PERMIT	\$250 per permit
Public Works	S-070A	TRAFFIC CONTROL PLAN/INSP - RESID.	\$620 per permit
Public Works	S-070B	TRAFFIC CONTROL PLAN/INSP-ART/COLL	\$780 per permit plus \$385 per each additional day after the first day
Public Works	S-070C	TRAFFIC CONTROL PLAN/INSP-INTERSCT	Deposit and Fee Agreement with charges at the Fully Allocated Hourly Rates
			for all personnel involved plus any outside costs.
Public Works	S-070D	TRAFFIC CONTROL PLAN/INSP-MULT LOC	\$555 per permit plus:
			Residential Street-\$110 per day
			Arterial/Collector Street-\$220 per day
Public Works	S-070E	TRAFFIC CONTROL PLAN/INSP-ROAD CLOS	\$1,955 per permit plus \$415 per day
Recreation	S-120	ADULT SPORTS	Softball:
			Resident - \$750 per team Non-Resident - \$900 per team
Recreation	S-122	FACILITY/BALLFIELD RENTAL	See Recreation Facility Rental Fees



Recreation	S-121C	NATIONAL PARK SERVICE	Fees from use of the properties
Recreation	S-121B	SENIOR CENTER	Membership:
			Resident - \$30
			Non-Resident - \$53
			Special Events:
			Resident - \$8
			Non-Resident - \$8
Recreation	S-121A	TEEN CENTER	Membership:
			Yearly: Resident - \$53 Non-Resident - \$75
			6 Months: Resident - \$30 Non-Resident - \$53
			Summer Only: Resident - \$23 Non-Resident - \$38 Daily:
			Resident - \$5 Non-Resident - \$8
			50% of all children in the same family after the first child
Recreation	S-121C	YOUTH CENTER	Yearly Membership - \$53 6 Months Membership - \$30
			Summer/Breaks - \$23 per week
			Non-Resident:
			Yearly - \$75 6 Month - \$53 Summer/Breaks - \$38 per week
			Daily: Resident - \$5 Non-Resident - \$8
			7 Week Smart Start Programs: Members - \$15 Non-Members - \$53 Camps:
			Members - \$30 Non-Members - \$60
			Non-Resident: 7 week Smart Start Programs - \$60 Camps - \$83
			50% off All Children in the Same Family After Child 1
Recreation	S-121	YOUTH SPORTS	Resident - \$30 No-Resident \$60

SCHEDULE C-1

Hourly Rate

OT Hourly Rate

CITY OF MARINA BUILIDING & SAFETY FEE SCHECULE BULIDING PERMIT FEES

Additional Plan Review

Expedited Plan Review in addition to regular Plan Review Fee Overtime Hourly Rate is 120% of the Regular Hourly Rate

	PROPOSED	
SERVICE SERVICE	FEE	
Building Permit Issuance	\$60	
JILDING PERMITS		
Building Permit Under \$500 Valuation	\$36	
Building Permit \$501-\$2,000 Valuation	\$36 + \$4.40 for each \$100 over \$500	
Building Permit \$2,001-\$25,000 Valuation	\$102 + \$20.43 for each \$1,000 over \$2,000	
Building Permit \$25,001-\$50,000 Valuation	\$572 + \$14.84 for each \$1,000 over \$25,000	
Building Permit \$50,001-\$100,000 Valuation	\$943 + \$10.22 for each \$1,000 over \$50,000	
Building Permit \$100,001-\$500,000 Valuation	\$1,454 + \$7.96 for each \$1,000 over \$100,000	
Building Permit \$500,001-\$1,000,000 Valuation	\$4,638 + \$6.82 for each \$1,000 over \$500,000	
Building Permit Over \$1,000,000 Valuation	\$8,048 + \$4.82 for each \$1,000 over \$1,000,000	
UILDING PLAN CHECK		
Building Plan Check Under \$500 Valuation	\$23	
Building Plan Check \$501-\$2,000 Valuation	\$23 + \$2.93 for each \$100 over \$500	
Building Plan Check \$2,001-\$25,000 Valuation	\$67 + \$13.22 for each \$1,000 over \$2,000	
Building Plan Check \$25,001-\$50,000 Valuation	\$371 + \$9.68 for each \$1,000 over \$25,000	
Building Plan Check \$50,001-\$100,000 Valuation	\$613 + \$6.64 for each \$1,000 over \$50,000	
Building Plan Check \$100,001-\$500,000 Valuation	\$945 + \$5.17 for each \$1,000 over \$100,000	
Building Plan Check \$500,001-\$1,000,000 Valuation	\$3,013 + \$4.44 for each \$1,000 over \$500,000	
Building Plan Check Over \$1,000,000 Valuation	\$5,233 + \$1.30 for each \$1,000 over \$1,000,000	
IISCELLANEOUS:	4000	
Window Changeout - SFR	\$228 \$228	
Exterior Siding - SFR Re-Roof:	\$220	
SFR	\$228	
Non-SFR	\$276	
Miscellaneous Building Permit	\$315	
Demolition Permit	\$190	
Duplicate Inspection Card	\$61	
Duplicate Certificate of Occupancy	\$61	
Temporary Certificate of Occupancy	\$61	
Other Inspections not specified	\$144	
Overtime Inspection (4 hour minimum)	OT Hourly Rate	

11 8

CITY OF MARINA SCHEDULE C-2

BUILDING & SAFETY FEE SCHEDULE

MECHANICAL, ELECTRICAL, AND PLUMBING PERMIT FEES

MECHANICAL, ELECTRICAL, AND PLUMBING PERMIT FEES	
	2024
	PROPOSED
Permit Issuance	\$60
ELECTRICAL PERMITS	
Electrical Sign	\$251
Power Apparatus	\$247
Temporary Power Pole	\$233
Services, Switchboards, Control Centers, & Panels	ΨΖΟΟ
SFR	\$345
Non-SFR	\$315
Pole or Platform Mounted Fixtures (Every 5 Lights)	\$393
Recept, Switch, Lighting Outlet, and Lighting Fixture, per fixture	4000
First 10 items	\$291
Each item over 10	\$5
Combo Permit: EV Charging Station	\$315
Combo Permit: Swimming Pool	
SFR	\$672
Non-SFR	\$926
Combo Permit: In-Ground Spa	
SFR	\$479
Non-SFR	\$609
Combo Permit: Solar System	
SFR	\$315
Non-SFR	\$479
Meter Reset	\$228
Miscellaneous Electrical Permit	\$158
PLUMBING PERMITS	
Backflow Protection Device	\$133
Expansion Tank	\$133
Miscellaneous Plumbing Permit	\$158
MECHANICAL PERMITS	
Commercial Air Handling Unit (Per Unit)	\$467
Independent Venting System	\$467
Type I & II Hood served by Mechanical Exhaust	\$467
Miscellaneous Mechanical Permit	\$158
Inspections not specified	\$144
Reinspections	\$144
After Hours Inspection (4 hour minimum)	Hourly Rate
Dian Charle 4000/ of Darmit Fac	

Plan Check - 100% of Permit Fee

Overtime Hourly Rate is 120% of the Regular Hourly Rate

Field Use, Athletic Events CLASS I

A. Community Youth Groups - Any organized youth group which is non-profit, has a majority of members who are Marina residents age 17 years and under, has volunteer adult leaders or chaperones, is recreational in nature, has no membership restrictions other than age and gender, has a defined organizational structure, meets regularly, and is primarily interested in serving school-age youth of the community. B. Community Adult Groups - Any organized group which is non-profit, has a majority of members who are Marina residents, is recreational in nature, has no membership restrictions other than age and gender, has a defined organizational structure and meets regularly. C. Resident Use, Private - Any resident group or individual not meeting the requirements of another class which wishes to use a facility(s) for private recreational activities.

Class I Service Fees	
Field Use, Per Hour	\$25
Field Prep	\$45
Lights, Per Hour	\$45
Staff, Per Hour	FBHR
Restrooms	\$75
Deposit	\$150
	\$100 Non-refund cancel fee
Concession Stand	\$75 per day
	\$225 per season
Electronic Scoreboard	\$100 Deposit

CLASS II

- A. Commercial Use Groups or organizations that are, by their nature, commercial or profit oriented.
- B. Non-resident Any non-resident group or individual not meeting the requirements of another class, which wishes to use a facility for private recreational activities.

	Service Fees	
Field Use, Per Hour	\$45	
Field Prep	\$45	
Lights, Per Hour	\$45	
Staff, Per Hour	FBHR	
Restrooms	\$75	
Deposit	\$250	
	\$150 Non-refund cancel fee	
Concession Stand	\$115 per day	
	\$300 per season	
Electronic Scoreboard \$100 Deposit		
Park Field Use	\$40	
Park Rental Restroom Use \$75		

ROCKY HAN COMMUNITY CENTER

	Service Fees	
Resident	\$45/hr	
Resident Nonprofit	\$30/hr	
City Sponsored	\$0	
Nonresident	\$75/hr	
Nonresident Nonprofit	\$60/hr	
Damage Deposit	\$500	
Facility Maintenance Fee	\$150	
Sanitation Fee	\$300	
Kitchen Fee	\$55	
Event Permit	\$60	
Admin Rental Service Fee	\$75	

VINCE DIMAGGIO PARK FIRESIDE ROOM

Service Fees
\$40/hr
\$30/hr
\$0
\$45/hr
\$40/hr
\$250
\$115
\$150
\$40
\$60
\$75
\$190
\$38 per day

SCOUT BUILDING AT GLORYA JEAN TATE PARK

	Service Fees
Resident	\$40/hr
Resident Nonprofit	\$30/hr
City Sponsored	\$0
Nonresident	\$55/hr
Nonresident Nonprofit	\$45/hr
Damage Deposit	\$250
Facility Maintenance Fee	\$115
Sanitation Fee	\$150
Kitchen Fee	\$40
Event Permit	\$60

Admin Rental Service Fee \$75 Special Event Grounds Use Only \$190

Small Family Group (20 or less)

Grounds Use Only \$40 per day

WENDY HILL COMMUNITY PARK

Service Fees Damage Deposit \$300 **Event Permit** \$60 Admin Rental Service Fee \$40 Special Event Grounds Use Only \$190

Small Family Group (20 or less)

Grounds Use Only \$40 per day

MARINA SKATE PARK

Service Fees Damage Deposit \$300 **Event Permit** \$60 Admin Rental Service Fee \$40 Special Event Grounds Use Only \$190 Small Family Group (20 or less)

\$40 per day Grounds Use Only

MARINA TEEN CENTER

	Service Fees
Resident	\$45/hr
Resident Nonprofit	\$30/hr
City Sponsored	\$0
Nonresident	\$75/hr
Nonresident Nonprofit	\$60/hr
Damage Deposit	\$500
Facility Maintenance Fee	\$150
Sanitation Fee	\$300
Kitchen Fee	\$55
Event Permit	\$60
Admin Rental Service Fee	\$75

MARINA YOUTH CENTER

	Service Fees	
Resident	\$40/hr	
Resident Nonprofit	\$30/hr	
City Sponsored	\$0	
Nonresident	\$55/hr	
Nonresident Nonprofit	\$45/hr	
Damage Deposit	\$250	
Facility Maintenance Fee	\$115	
Sanitation Fee	\$150	
Kitchen Fee	\$40	
Event Permit	\$60	
Admin Rental Service Fee	\$75	
Special Event Grounds Use Only	\$190	
Small Family Group (20 or less)		
Grounds Use Only	\$40 per day	

15 12

Liability Insurance (requirement): Insurance is available for purchase through the City. Liability Insurance:

1-50 people	\$155
51-150 people	\$165
151-250 people	\$195
251-500 people	\$230
Liquor Liability Insurance: 1-50	\$25
people	
51-150 people	\$30
151-250 people	\$30
251-500 people	\$30
Alcoholic Beverage Permit Fee	\$450
FOLUDATALT	
EQUIPMENT RENTAL Tables	\$8
Tubics	ÇÜ
Table Deposit:	\$75
1-20 Tables	\$75
21-40 Tables	\$115
41+ Tables	\$150
Chairs, Off-site Rental	\$2 per chair
Chair Deposit:	675
1-20 Tables	\$75
21-40 Tables	\$115
41+ Tables	\$150
Audio System (Civic Center)	\$75
Audio System (Portable)	\$75
Audio System Deposit	\$200
Alcoholic Beverage Permit	\$450
Over 100 Attendees	FBHR

Exhibit B

Current and <u>Proposed Master Fee Schedule</u> City Reso. No. Effective:

Dept	REF#	SERVICE	Current	Proposed
Administration	S-160	ANNUAL RENTAL PROPERTY MONITORING	\$1,085 per property	\$1,114
Administration	S-162	BELOW MARKET NEW CONSTRUCTION SALES	\$1,995 per review	\$2,049
Administration	S-161	BELOW MARKET RATE CERTIFICATION	\$310 per application plus actual cost of outside consultant	\$318
Administration	S-163	BELOW MARKET REFINANCE TRANSACTION	\$1,530 per transaction	\$1,571
Administration	S-164	BELOW MARKET RESALE TRANSACTION	\$1,995 per transaction	\$2,049
Administration	S-130	BUS. LIC. OWNER NAME/ADDRESS CHANGE	\$20 per account	\$21
Administration	S-129	BUSINESS LICENSE RENEWAL PROC.	\$20 per renewal	\$21
Administration	S-141	CANDIDATE PROCESSING	This fee is set by the State:	No Change
			\$25 per candidate FPPC Late Filing Fee - \$10 per day for each day a statement is late up to a maximum of \$100	
Administration	S-155	CANNABIS APPEAL PROCESSING	\$3,940 per appeal	\$4,046
Administration	S-154	CANNABIS BACKGROUND REVIEW	New - \$300	New - \$308
Administration	3 134	CHANDS BY CHOROURS NEVIEW	Renewal - \$100	Renewal - \$103
Administration	S-151	CANNABIS CONDITIONAL USE PERMIT	\$13,165 per application	\$13,520
Administration	S-152	CANNABIS LIVESCAN PROCESSING	\$75 per scan	\$77
Administration	S-150	CANNABIS PERMIT APPLICATION	Phase 1 - \$6,305 per application	Phase 1 - \$6,475 per application
			Phase 2 - \$5,520 per application	Phase 2 - \$5,669 per application
			Phase 3 - \$4,580 per application	Phase 3 - \$4,704 per application
Administration	S-156	CANNABIS PRE-LICENSE SITE VISIT	\$2,575 per visit	\$2,645
Administration	S-157	CANNABIS REGULATORY COMPLIANCE INSP	\$2,840 per annual inspection	\$2,917
Administration	S-158	CANNABIS REINSPECTION	\$1,440 per reinspection	\$1,479
Administration	S-159	CANNABIS TAX AUDIT	\$10,670 per audit	\$10,958
Administration	S-153	CANNABIS ZONING VERIFICATION LETTER	\$415 per letter	\$426
Administration	S-141A	CHICKEN REGISTRATION	\$10 per application	No Change
Administration	S-134	COPY - ELECTRONIC FILE	\$6 per device	No Change
Administration	S-135	COPY - PRINTED DOCUMENTS	\$0.20 per page	No Change
Administration	3 133	COTT TRIVILED DOCCIVIENTS	FPPC copies - \$0.10 per	No change
			page Maps - \$2 per page	
Administration	S-137	DOCUMENT CERTIFICATION	\$5 per document	No Change
Administration	S-132	FILM PERMIT	Processing Fee: \$255 per permit Plus daily rental fee of facility Plus actual cost for day of event Plus any business	\$262
Administration	S-140	INITIATIVE PROCESSING	\$200 per initiative This fee is set by the State	No Change
Administration	S-136	LIFE CERTIFICATION	\$10 per certification	No Change
Administration	S-128	NEW BUSINESS LICENSE PROCESSING	Located Outside of City Limits - \$50 per application Located Within City Limits - \$100 per application	Located Outside of City Limits - \$51 per application Located Within City Limits - \$103 per application
Administration	S-138	NOTARY PUBLIC SERVICES	\$15 per signature This fee is set by the State	No Change
Administration	S-131	NSF CHECK PROCESSING	\$70 per NSF Check	\$72
Airport	S-127	AIRPORT SERVICES	Tie-Downs - \$25/month or \$10/day	No Change
, m por c	3127	THE STATE SERVICES	T-Hangar: (based on wingspan) Up to 40' - \$300 Box Hangar: Up to 50'- \$350 Fuel - Charge what the market will bear Airport Use Permits: Other Use Permits - Varies, avgs \$425 per use + extra expenses One Day Use - \$1,000 Damage to Airport property or extra lease costs charged actual cost Conference Rooms - Charge what market will bear for non-Aviation uses	no entinge

Dept	REF#	SERVICE	Current	Proposed
Comm Dev	S-018	ANNEXATION REVIEW	Deposit and Fee Agreement with charges at the Fully Allocated Hourly Rates	No Change
			for all personnel involved plus any outside costs.	
Comm Dev	S-058C	APPEAL TO BOARD OF APPEALS	\$1,740 per appeal	\$1,787
Comm Dev	S-058C	APPEAL TO CITY COUNCIL	\$2,780 per appeal	\$2,855
COMMIT DEV	3 031	ATTERE TO CITT COUNCIE	Appeal in the Coastal Zone - No Charge	\$2,033
Comm Dou	5.050	APPEAL TO PLANNING COMMISSION		\$2,131
Comm Dev	S-050	APPEAL TO PLANNING COMMISSION	\$2,075 per appeal	\$2,131
			Appeal in the Coastal Zone - No Charge	
Comm Dev	S-048	BUILDING ADDRESS/RE-ADDRESS PROC.	\$1,065 per building	\$1,094
Comm Dev	S-053	BUILDING INSPECTION/PLAN CHECK	To recover 100% of the costs these fees need to increase by	No Change
0 0	0.050	2,111,211,2,72,411,12,77	15%. See Fee Detail in Schedule C-1	
Comm Dev	S-060	BUILDING TRAINING FEE	December 15 and	NEW - 2% of the Building Permit Fee
Comm Dev	S-058B	CASP REVIEW	Deposit and Fee Agreement with charges at the Fully Allocated Hourly Rates for	No Change
			all personnel involved plus any outside costs.	
Comm Dev	S-035	CERTIFICATE OF COMPLIANCE	\$2,245 per application or a deposit as determined by staff	\$2,306
Comm Dev	S-010	COASTAL DEVELOP. PERMIT EXEMPTION	\$265 per application	\$272
Comm Dev	S-059	CODE ENFORCEMENT	\$100 per violation per day - First Violation	\$103 per violation per day - First Violation
			\$200 per violation per day - Second Violation within one year of the First Violation	
			\$500 per violation per day - Each additional violation within one year of the First	Violation
			Violation	\$514 per violation per day - Each additional violation within one year of
			\$1,000 per violation per day - If 3 or more violations have occurred of the same	the First Violation
			type of violation	\$1,027 per violation per day - If 3 or more violations have occurred of the
				same type of violation
Comm Dev	S-002	CONDITIONAL USE PERMIT	\$5,350 per application	\$5,494
Comm Dev	S-003	CONDITIONAL USE PERMIT AMENDMENT	\$4,135 per application	\$4,247
Comm Dev	S-017	DEVELOPMENT AGREEMENT	Deposit and Fee Agreement with charges at the Fully Allocated Hourly Rates	No Change
			for all personnel involved and any outside costs, including City Attorney and	
			consultants.	
	0.0541	25.5.00.45.45.25.00.40.40.00	At 25 1 1/	
Comm Dev	S-051J	DEVELOPMENT SCANNING	\$1.25 per sheet/copy	No Change
Comm Dev	S-051I	DEVELOPMENT TECH SURCHARGE	4% of all Building Permit fees	No Change
Comm Dev	S-020	ENVIRONMENTAL IMPACT REPORT REVIEW	Deposit and Fee Agreement with charges at the Fully Allocated Hourly Rates for	No Change
			all personnel involved plus any outside costs.	
Comm Dev	S-019	ENVIRONMENTAL NEGATIVE DECLARATION	Deposit and Fee Agreement with charges at the Fully Allocated Hourly Rates for	No Change
			all personnel involved plus any outside costs.	
Comm Dev	S-051F	EXTRA PLAN REVIEW	Deposit and Fee Agreement with charges at the Fully Allocated Hourly Rates	No Change
			for all personnel involved plus any outside costs.	
Comm Dev	S-026	FINAL MAP AMENDMENT	\$5,460 per application	\$5,607
Comm Dev	S-024	FINAL PARCEL MAP	\$7,225 per map	\$7,420
Comm Dev	S-025	FINAL TRACT MAP	\$10,000 deposit and fee agreement with charges at the Fully Allocated Hourly	\$10,270
			Rates for all personnel involved and any outside costs.	
Comm Dev	S-044D	FOOD TRUCK PERMIT	\$475 per permit	\$488
Comm Dev	S-011	GENERAL PLAN AMENDMENT	Deposit and Fee Agreement with charges at the Fully Allocated Hourly Rates for	No Change
			all personnel involved plus any outside costs.	
Comm Dev	S-051H	GENERAL PLAN MAINTENANCE	15% surcharge of all Building Division Permit Fees	No Change
Comm Dev	S-051K	GIS PRINTOUT	\$10 per request plus \$2 per sheet or actual costs	No Change
Comm Dev	S-045	HOME OCCUPATION PERMIT	\$55 per application	\$56
Comm Dev	S-051L	LANDSCAPE MAINT BOND PROCESSING	\$220 per bond plus cost of one hour for City Attorney	\$226
Comm Dev	S-007	LOCAL COASTAL DEVELOPMENT PERMIT	\$1,820 per application	\$1,869
			This fee is to be charged in addition to usual fees for projects in the Coastal Zone	1-,333
	1	1	and the second s	1

Dept	REF#	SERVICE	Current	Proposed
Comm Dev	S-009	LOCAL COASTAL PROGRAM AMENDMENT	Deposit and Fee Agreement with charges at the Fully Allocated Hourly Rates	No Change
			for all personnel involved plus any outside costs.	
Comm Dev	S-031	LOT LINE ADJUSTMENT	\$4,425 per application	\$4,544
Comm Dev	S-031A	LOT MERGER	\$4,425 per application	\$4,544
Comm Dev	S-044B	MINOR TELECOMMUNICATIONS PERMIT	\$740 per application	\$760
Comm Dev	S-051G	MISCELLANEOUS PLANNING REVIEW	Deposit and Fee Agreement with charges at the Fully Allocated Hourly Rates	No Change
			for all personnel involved plus any outside costs.	
Comm Dev	S-051M	MITIGATION MONITORING	Deposit and Fee Agreement with charges at the Fully Allocated Hourly Rates	No Change
			for all personnel involved plus any outside costs.	
Comm Dev	S-016A	OBJECTIVE STANDARDS MULTIFAMILY REV	\$2,540 per application	\$2,609
Comm Dev	S-051D	PLANNING EXTRA MEETING	\$320 per meeting	\$329
Comm Dev	S-051E	PLANNING SPECIAL MEETING	\$645 per meeting	\$662
Comm Dev	S-052	PRE-APPLICATION REVIEW	\$650 per meeting or deposit as determined by staff	\$668
			100% of the fee for the first meeting will be credited towards future fees for the	
			same project within six months of first meeting.	
Comm Dev	S-016B	PRE-APPROVED ADU PLANNING REVIEW	\$210 per application	\$216
			Building fees are in addition to this fee.	
Comm Dev	S-051B	PROPERTY HISTORY LETTER	\$445 per letter plus actual cost for any time spent over 2 hours.	\$457
Comm Dev	S-058	RESIDENTIAL PROPERTY INSPECTION	\$190 per permit plus \$95 per each inspection after the second inspection	\$195 per permit plus \$98 per each inspection after the second inspection
Comm Dev	S-034	REVERSION TO ACREAGE	Deposit and Fee Agreement with charges at the Fully Allocated Hourly Rates	No Change
			for all personnel involved plus any outside costs.	
Comm Dev	S-044C	SIDEWALK VENDOR PERMIT	\$160 per permit	\$164
Comm Dev	S-051N	SHORT TERM RENTAL PERMIT	New - \$160	New - \$164
			Renewal - \$115	Renewal - \$118
Comm Dev	S-040	SIGN PROGRAM AMENDMENT	\$2,575 per application	\$2,645
Comm Dev	S-039	SIGN PROGRAM REVIEW	\$3,410 per application	\$3,502
Comm Dev	S-042	SIGN REVIEW - ADMINISTRATIVE	With Sign Program - \$110 per application	With Sign Program - \$113 per application
			Without Sign Program - \$370 per application	Without Sign Program - \$380 per application
Comm Dev	S-041	SIGN REVIEW - DISCRETIONARY	\$1,705 per application	\$1,751
Comm Dev	S-005	SITE & ARCH DESIGN REV-DISCR	\$7,650 per application	\$7,857
Comm Dev	S-004A	SITE & ARCH DESIGN REV-MAJOR ADMIN	\$1,010 per application	\$1,037
Comm Dev	S-004	SITE & ARCH DESIGN REV-MINOR ADMIN	\$615 per application	\$632
Comm Dev	S-014	SPECIFIC PLAN AMENDMENT	Minor - \$5,000 Deposit and Fee Agreement with charges at the Fully Allocated	No Change
			Hourly Rates for all personnel involved plus any outside costs.	
			Major - \$20,000 Deposit and Fee Agreement with charges at the Fully Allocated	
			Hourly Rates for all personnel involved plus any outside costs.	
Comm Dev	S-013	SPECIFIC PLAN REVIEW	Minor - \$5,000 Deposit and Fee Agreement with charges at the Fully Allocated	No Change
			Hourly Rates for all personnel involved plus any outside costs.	
			Major - \$20,000 Deposit and Fee Agreement with charges at the Fully Allocated	
			Hourly Rates for all personnel involved plus any outside costs.	
Comm Dev	S-043	TEMPORARY SIGN/BANNER REVIEW	\$50 per application	\$51
Comm Dev	S-044	TEMPORARY USE PERMIT	Minor- \$960 per application Major-\$1,340 per application	Minor- \$986 per application Major-\$1,376 per application
Comm Dev	S-023	TENTATIVE MAP AMENDMENT	Administrative - \$2,830 per application Council - \$6,685 per application	Administrative - \$2,906 per application Council - \$6,865 per application

Proposed	Current	SERVICE	REF#	Dept
\$12,992	5-20 lots - \$12,650 per map 20+ lots - Deposit and fee agreement with charges at the Fully Allocated Hourly Rates for all personnel involved and any outside costs.	TENTATIVE TRACT MAP	S-022	Comm Dev
Administrative - \$709 per applicatior Planning Commission - \$781 per applicatior	Administrative - \$690 per application Planning Commission - \$760 per application	TIME EXTENSION REVIEW	S-049	Comm Dev
Tier 1 - \$575 per application Tier 2 - \$1,541 deposit with charges at the Fully Allocated Hourly Rates fo all personnel involved plus any outside costs Tier 3 - \$3,081 deposit with charges at the Fully Allocated Hourly Rates fo all personnel involved plus any outside costs	Tier 1 - \$560 per application Tier 2 - \$1,500 deposit with charges at the Fully Allocated Hourly Rates for all personnel involved plus any outside costs. Tier 3 - \$3,000 deposit with charges at the Fully Allocated Hourly Rates for all personnel involved plus any outside costs.	TREE REMOVAL	S-046A	Comm Dev
\$683	\$665 per application	USE OF ALTERNATE MATERIALS REVIEW	S-058A	Comm Dev
Minor- \$2,609 per applicatior Major- \$5,212 per applicatior	Minor- \$2,540 per application Major- \$5,075 per application	VARIANCE APPLICATION	S-016	Comm Dev
\$216	\$210 per letter	ZONING CLEARANCE LETTER	S-051A	Comm Dev
No Change	Deposit and Fee Agreement with charges at the Fully Allocated Hourly Rates for all personnel involved plus any outside costs.	ZONING TEXT/MAP AMENDMENT	S-015	Comm Dev
\$370	\$360 per inspection for the second reinspection and every inspection thereafter	ENGINE CO./PREV BUSINESS 2ND REINSP	S-116	Fire
Single Family/Tenant Improvement -\$288 Multi- Family/Commercial/Industrial: 1-25 Devices - \$288 Each Additional 25 Devices - \$232	Single Family/Tenant Improvement - \$280 Multi- Family/Commercial/Industrial: 1-25 Devices - \$280 Each Additional 25 Devices - \$225	FIRE ALARM INSPECTION	S-105A	Fire
Single Family/Tenant Improvement - 288 Multi- Family/Commercial/Industrial: 1-25 Devices - \$288 Each Additional 25 Devices - \$118	Single Family/Tenant Improvement - \$280 Multi- Family/Commercial/Industrial: 1-25 Devices - \$280 Each Additional 25 Devices - \$115	FIRE ALARM PLAN CHECK	S-105	Fire
\$288	\$280 per plan or deposit with actual costs as determined by staff	FIRE BUILDING PLAN REVIEW	S-108	Fire
\$200	\$195 per permit	FIRE BUSINESS INSPECTION - ANNUAL	S-109	Fire
\$288	\$280 per permit	FIRE BUSINESS INSPECTION - NEW	S-109A	Fire
First and Second Alarm within a 30 day period - No Charge Third alarm within a 30 day period - \$154 4th and 5th alarm within a 30 day period - \$205 each subsequent alarm within a 30 day period - \$257	First and Second Alarm within a 30 day period - No Charge Third alarm within a 30 day period - \$150 4th and 5th alarm within a 30 day period - \$200 each subsequent alarm within a 30 day period - \$250	FIRE FALSE ALARM RESPONSE	S-117	Fire
\$200	\$195 per test	FIRE FLOW TEST	S-118	Fire
\$121	\$118 per plan	FIRE PHOTOVOLTAIC SYST. PLAN REVIEW	S-108A	Fire
Single Family/Tenant Improvement - \$575 (2 inspections) Modula Building - \$288 (1 inspection Multi-Family/Commercial/Industrial 1-100 Heads - \$575 Each Additional 50 Heads - \$232 Over 300 Heads - Charge the Fully Allocated Hourly Rates for all personne involved plus any outside costs	Single Family/Tenant Improvement - \$560 (2 inspections) Modular Building - \$280 (1 inspection) Multi-Family/Commercial/Industrial: 1-100 Heads - \$560 Each Additional 50 Heads - \$225 Over 300 Heads - Charge the Fully Allocated Hourly Rates for all personnel involved plus any outside costs	FIRE SPRINKLER INSPECTION	S-106A	Fire
Single Family/Tenant Improvement \$288 Multi- Family/Commercial/Industrial: 1-100 Heads - \$288 Each Additional 100 Heads - \$118	Single Family/Tenant Improvement - \$280 Multi- Family/Commercial/Industrial: 1-100 Heads - \$280 Each Additional 100 Heads - \$115	FIRE SPRINKLER PLAN CHECK	S-106	Fire
No Change	Charge the Fully Allocated Hourly Rates for all personnel involved plus any outside costs	FIRE SUPPRESSION SYSTEM - FIXED	S-107	Fire
Plan Check - \$288 Inspection - \$288	Plan Check - \$280 Inspection - \$280	FIRE SUPPRESSION SYSTEM - HOOD	S-107A	Fire

Dept	REF#	SERVICE	Current	Proposed
Fire	S-112	HAZARDOUS MATERIALS ANNUAL INSPECT	Underground/Aboveground tanks:	Underground/Aboveground tanks:
			Operating Permit - \$280 plus \$115 for every tank over 5 Change/Install - \$280	Operating Permit - \$288 plus \$118 for every tank over 5 Change/Install -
			plus \$115 for every tank over 1 Remove/Abandon - \$225 plus \$85 for every tank	\$288 plus \$118 for every tank over 1 Remove/Abandon - \$231 plus \$87 for
			over 1	every tank over 1
			All Other Hazardous Materials Permits - \$280 per permit	All Other Hazardous Materials Permits - \$288 per permit
Fire	S-114	ONE-TIME FIRE INSPECTION/PERMIT	\$280 per permit	\$288
			Over 1 Hour - Charge the Fully Allocated Hourly Rates for all personnel involved	
			plus any outside costs	
Fire	S-115	PUBLIC FIREWORKS DISPLAY INSP/PRMT	Deposit and Fee Agreement with charges at the Fully Allocated Hourly Rates for	No Change
			all personnel involved plus any outside costs.	
Fire	S-113	STATE MANDATED INSPECTION	Care Facility: (These fees are set by the State) 1-25 persons - \$50	No Change
			26+ persons - \$100	
			Other Occupancies - \$280 plus \$140 for each floor after the first floor	
			Charge fully allocated hourly rate for any 2nd re-inspections	
			For any inspections not identified charge the	
	0.110		Fully Allocated Hourly Rates for any time involved.	N 0 11 6 0 11 11 A10011 0 11 6 11
Fire	S-119	WEED ABATEMENT	Non-Compliance after 3rd Inspection - \$415 Non-Compliance after 4th Inspection	i i i i i i i i i i i i i i i i i i i
			\$415 Lot Cleared - \$670 plus the actual cost of clearing	Inspection - \$426 Lot Cleared - \$688 plus the actual cost of clearing
- II				
Police	S-080B	ALARM REGISTRATION RENEWAL	\$20 per renewal	\$21
Police Police	S-089B S-100	AMPLIFIED SOUND PERMIT ANIMAL CONTROL SERVICES	\$180 per application Annual Dog License: Spayed/Neutered - \$25	\$185 Annual Dog License: Spayed/Neutered - \$26
Police	3-100	ANIIVIAL CONTROL SERVICES	Non-Spayed/Neutered - \$100	Non-Spayed/Neutered - \$20
			Late Fee - \$20	Late Fee - \$20
Police	S-101	ANIMAL RELEASE/REDEMPTION	\$50 per animal for first offense and \$100 per animal thereafter	\$51 per animal for first offense and \$103 per animal thereafter
Police	S-077	BINGO PERMIT	Remote Caller - \$125 per permit	Remote Caller - \$128 per permit
Police	3-077	BINGO PERIVITI	Other - \$50 per permit (This fee is limited by the State)	Other - \$50 per permit (This fee is limited by the State)
Police	S-089A	BLOCK PARTY PERMIT	\$200 per application	\$205
Police	S-076A	CARDROOM ESTABLISHMENT PERMIT	New - \$480 per application plus Livescan fees Renewal - \$270 per renewal plus	New - \$493 per application plus Livescan fees Renewal - \$277 per renewal
T Office	3 0704	CARDROOM ESTABLISHIVENT I ENVIR	Livescan fees	plus Livescan fees
Police	S-076	CARD ROOM TECHNICIAN PERMIT	New - \$135 per permit per year plus DOJ fees Renewal - \$75 per permit (no DOJ	New - \$139 per permit per year plus DOJ fees Renewal - \$77 per permit
			Fees)	(no DOJ Fees)
Police	S-088	CONCEALED WEAPONS PERMIT	New Permit - \$100 Renewal Permit - \$25 Amended Permit - \$10	New Permit - \$103 Renewal Permit - \$26 Amended Permit - \$10
			Psychological testing costs are added to the above fees up to \$150	Psychological testing costs are added to the above fees up to \$150
Police	S-081	DUI EMERGENCY ACCIDENT RESPONSE	Per Government Code Section 53155, charge the actual costs incurred up to	No Change
			\$12,000 per response for all responding personnel	
Police	S-093	FINGERPRINTING	\$35 per request plus DOJ Fees	\$36
Police	S-098E	FIREARM STORAGE	\$295 per case	\$303
Police	S-084	IMPOUNDED VEHICLE RELEASE	\$435 per vehicle	\$447
Police	S-104	KENNEL PERMIT	\$860 per application	\$883
Police	S-083	MISDEMEANOR BOOKING PROCESSING	\$200 per booking	\$205
Police	S-080A	NEW POLICE ALARM REGISTRATION	\$25 per permit	\$26
Police	S-085	NON-IMPOUND VEHICLE RELEASE	\$160 per vehicle	\$164

Dept	REF#	SERVICE	Current	Proposed
Police	S-089	PARADE & ASSEMBLIES PERMIT	Minor - \$485 per permit	Minor - \$498 per permit
			Major - Deposit and Fee Agreement with charges at the Fully Allocated Hourly	Major - Deposit and Fee Agreement with charges at the Fully Allocated
			Rates for all personnel involved plus any outside costs.	Hourly Rates for all personnel involved plus any outside costs.
			Garbage/Recycling Cans - \$2 per set Park Usage - \$25 per hour	Garbage/Recycling Cans - \$2 per set Park Usage - \$26 per hour
			Street Parking Per Block:	Street Parking Per Block:
			\$50/0-50 vehicles \$100/51-100 vehicles \$150/101+ vehicles	\$51/0-50 vehicles \$103/51-100 vehicles \$154/101+ vehicles
			plus the actual cost for all staff the day of the event.	plus the actual cost for all staff the day of the event.
			plus the actual cost for all stall the day of the event.	plus the actual cost for all stall the day of the event.
Police	S-080C	POLICE BACKGROUND CHECK	\$110 per application plus any DOJ fees	\$113
Police	S-098B	POLICE DANCE PERMIT	\$210 per application	\$216
Police	S-095	POLICE DIGITAL COPY	\$20 per device	\$21
Police	S-098C	POLICE ENTERTAINMENT PERMIT	\$210 per application	\$216
Police	S-080	POLICE FALSE ALARM RESPONSE	First alarm within a calendar year - No Charge Second alarm within calendar year -	First alarm within a calendar year - No Charge Second alarm within
			\$200	calendar year - \$205
			3rd, 4th, and 5th alarm within a calendar year - \$250	3rd, 4th, and 5th alarm within a calendar year - \$257
			each subsequent alarm within a calendar year - \$300	each subsequent alarm within a calendar year - \$308
Delice	5 006	DOLLCE DEDORT CODY		
Police	S-096	POLICE REPORT COPY	\$0.20 per page	No Change
Police	S-098	POLICE SPECIAL SERVICES	Charge the Fully Allocated Hourly Rates for all	No Change
			personnel involved	
Police	S-079	PUBLIC DISTURBANCE RESPONSE	First Response - No Charge Each additional response - \$200	\$205
Police	S-092	RECORDS CHECK/CLEARANCE LETTER	\$80 per letter	\$82
Police	S-091	RV OVERNIGHT PARKING PERMIT	\$20 per permit	\$21
Police	S-098A	TOW TRUCK BUSINESS REVIEW	\$410 per application	\$421
Police	S-098F	VALET PARKING PERMIT	\$470 per application	\$483
Police	S-086	VEHICLE EQUIP CORRECTION INSPECT.	\$35 per inspection to be charged for all inspections	\$36
Police	S-087	VIN VERIFICATION	\$60 per request	\$62
Public Works	S-070W	APPEAL TO PW COMMISSION	\$3,265 per appeal	\$3,353
Public Works	S-071	BLUEPRINT/MAP REPRODUCTION	Actual costs as determined by staff	No Change
Public Works	S-071A	BOND REDUCTION	\$4,260 per application	\$4,375
Public Works	S-061	CURB AND/OR GUTTER INSPECTION	\$580 per permit + \$165 per 50 linear feet after the first 50 linear feet	\$596 per permit + \$169 per 50 linear feet after the first 50 linear feet
Public Works	S-063	DRIVEWAY APPROACH INSPECTION	Residential - \$580 per permit	Residential - \$596 per permit
T abile Works	3 003	Diversity of the Medical Heat Econom	Commercial - \$745 per permit	Commercial - \$765 per permit
D. 1-12 - 1471 -	5.425	DAMA CE TO CITY DOODEDTY	· · · · · · · · · · · · · · · · · · ·	
Public Works	S-126	DAMAGE TO CITY PROPERTY	Charge the Fully Allocated Hourly Rates of any personnel involved plus any	No Change
			material or outside costs	
Public Works	S-070	EMERG BARR./WARNING DEVICE PLACEMNT	Charge the actual cost of all personnel and equipment used.	No Change
Public Works	S-068B	ENCROACHMENT INSPECTION - POTHOLES	\$1,105 per permit plus \$165 per location after 5 locations	\$1,135 per permit plus \$169 per location after 5 locations
Public Works	S-070O	ENGINEERING STUDY REVIEW	Deposit and Fee Agreement with charges at the Fully Allocated Hourly Rates	No Change
			for all personnel involved plus any outside costs.	
Public Works	S-070J	HAUL ROUTE PERMIT	\$1,070 per permit	\$1,099
Public Works	S-070P	IMPROVEMENT AGREEMENT	Deposit and Fee Agreement with charges at the Fully Allocated Hourly Rates	No Change
			for all personnel involved plus any outside costs.	
			Tot all personner miorica plas any oatstac costs.	
Public Works	S-070T	IMPROVEMENT/GRADING INSPECTIONS	Deposit of 10% of Engineer's Estimated Valuation with charges at the Fully	No Change
			Allocated Hourly Rates for all personnel involved and any outside costs.	
Public Works	S-070S	IMPROVEMENT/GRADING PLAN REVIEW	Improvement/Grading Plans - Deposit based on the valuation amounts below	No Change
			with charges at the fully allocated hourly rates for all personnel involved plus any	· ·
			outside costs:	
			\$0-\$500,000 Valuation - 2.75% of the engineer's estimated valuation	
			\$500,001-\$1 million – 2.5% of the engineer's estimated valuation over \$500,000	
			\$1 million+ - 1.5% of the engineer's estimated valuation over \$500,000	
			31 HIIIIOII - 1.3% OF THE ENRINEER 2 ESPIRIATED AGINGTION OVEL 21 HIIIIIOI	
Dublic Wester	S-071B	LIGHTING BHOTOMETRIC PENTENT	\$2.475 per application	63.500
Public Works	3-U/1B	LIGHTING PHOTOMETRIC REVIEW	\$3,475 per application	\$3,569

Dept	REF#	SERVICE	Current	Proposed
Public Works	S-070I	OVERWIDE/LONG/HEAVY LOAD PERMIT	These fees are set by the State:	No Change
			The City should charge Caltrans fee.	
Public Works	S-069	NON-CONST ENCROACHMENT PERMIT	Deposit and Fee Agreement with charges at the Fully Allocated Hourly Rates	No Change
			for all personnel involved plus any outside costs.	
Public Works	S-070Y	PRIVATE EASEMENT CREATION	\$5,225 per application	\$5,366
Public Works	S-070X	PUBLIC EASEMENT CREATION	Deposit and Fee Agreement with charges at the Fully Allocated Hourly Rates	No Change
			for all personnel involved plus any outside costs.	
Public Works	S-070M	PW - ADDITIONAL INSPECTION	Charge the fully allocated hourly rates for all personnel used plus any outside	No Change
			costs.	
Dublic Morks	C 070N	PW - ADDITIONAL PLAN REVIEW	Charge the fully allegated house, rates for all passennel used him any outside	No Chango
Public Works	S-070N	PW - ADDITIONAL PLAN REVIEW	Charge the fully allocated hourly rates for all personnel used plus any outside	No Change
			costs.	
Public Works	S-070Z	RIGHT OF WAY DEDICATION	Deposit and Fee Agreement with charges at the Fully Allocated Hourly Rates for	No Change
Public Works	3-0702	RIGHT OF WAT DEDICATION	all personnel involved plus any outside costs.	No Change
Public Works	S-068	ROADWAY CONSTRUCTION INSPECTION	\$1,680 per permit + \$1,540 per 50 square feet after the first 50 square feet	\$1,725 per permit + \$1,582 per 50 square feet after the first 50 square
Public Works	S-062	NEW SIDEWALK INSPECTION	\$580 per permit + \$165 per 250 square feet after the first 250 square feet	\$596 per permit + \$169 per 250 square feet after the first 250 square feet
D. I.P. Mr. J.	6.624	CIDENALLY BANAD INCRECTION	\$500	AFOC
Public Works Public Works	S-62A S-071C	SIDEWALK RAMP INSPECTION SHOPPING CART CONTANIMENT PLAN REVIEW	\$580 per permit (maximum of two ramps per permit)	\$596 NEW-\$220 Per Application
Public Works	S-123	SPECIAL PARKING PLACEMENT/REMOVAL	Collect a deposit and charge the Fully Allocated Hourly Rates of any personnel	New-3220 Fet Application
rublic Works	3-123	SPECIAL PARKING PLACEIVIENT/ REMOVAL	involved plus any material or outside costs	No Change
			morred place any material or outside costs	
Public Works	S-070V	STORMWATER MITIGATION PLAN REVIEW	\$1,320 per plan	\$1,356
Public Works	S-070U	STORMWATER POLLUTION PREV. PLAN REV	\$1,320 per application	\$1,356
Public Works	S-070Q	STREET/RIGHT-OF-WAY ABANDON. REV.	Deposit and Fee Agreement with charges at the Fully Allocated Hourly Rates for	No Change
			all personnel involved plus any outside costs.	
Public Works	S-070F	TEMPORARY ENCROACHMENT PERMIT	\$250 per permit	\$257
Public Works	S-070A	TRAFFIC CONTROL PLAN/INSP - RESID.	\$620 per permit	\$637
Public Works	S-070B	TRAFFIC CONTROL PLAN/INSP-ART/COLL	\$780 per permit plus \$385 per each additional day after the first day	\$801 per permit plus \$395 per each additional day after the first day
Public Works	S-070C	TRAFFIC CONTROL PLAN/INSP-INTERSCT	Deposit and Fee Agreement with charges at the Fully Allocated Hourly Rates for	N/A
			all personnel involved plus any outside costs.	
Public Works	S-070D	TRAFFIC CONTROL PLAN/INSP-MULT LOC	all personnel involved plus any outside costs. \$555 per permit plus: Residential Street-\$110 per day	\$570 per permit plus: Residential Street-\$113 per day
Public Works	S-070D	TRAFFIC CONTROL PLAN/INSP-MULT LOC		
Public Works Public Works	S-070D S-070E	·	\$555 per permit plus: Residential Street-\$110 per day Arterial/Collector Street-\$220 per day	Arterial/Collector Street-\$226 per day
		TRAFFIC CONTROL PLAN/INSP-MULT LOC TRAFFIC CONTROL PLAN/INSP-ROAD CLOS ADULT SPORTS	\$555 per permit plus: Residential Street-\$110 per day	
Public Works	S-070E	TRAFFIC CONTROL PLAN/INSP-ROAD CLOS	\$555 per permit plus: Residential Street-\$110 per day Arterial/Collector Street-\$220 per day \$1,955 per permit plus \$415 per day	
Public Works Recreation	S-070E S-120	TRAFFIC CONTROL PLAN/INSP-ROAD CLOS ADULT SPORTS	\$555 per permit plus: Residential Street-\$110 per day Arterial/Collector Street-\$220 per day \$1,955 per permit plus \$415 per day Softball: Resident - \$750 per team Non-Resident - \$900 per team	Arterial/Collector Street-\$226 per day \$2,008 per permit plus \$426 per day No Change
Public Works	S-070E	TRAFFIC CONTROL PLAN/INSP-ROAD CLOS	\$555 per permit plus: Residential Street-\$110 per day Arterial/Collector Street-\$220 per day \$1,955 per permit plus \$415 per day Softball:	Arterial/Collector Street-\$226 per day \$2,008 per permit plus \$426 per day No Change
Public Works Recreation	S-070E S-120	TRAFFIC CONTROL PLAN/INSP-ROAD CLOS ADULT SPORTS FACILITY/BALLFIELD RENTAL	\$555 per permit plus: Residential Street-\$110 per day Arterial/Collector Street-\$220 per day \$1,955 per permit plus \$415 per day Softball: Resident - \$750 per team Non-Resident - \$900 per team See Recreation Facility Rental Fees	Arterial/Collector Street-\$226 per day \$2,008 per permit plus \$426 per day No Change No Change No Change
Public Works Recreation Recreation	S-070E S-120 S-122 S-121C	TRAFFIC CONTROL PLAN/INSP-ROAD CLOS ADULT SPORTS FACILITY/BALLFIELD RENTAL NATIONAL PARK SERVICE	\$555 per permit plus: Residential Street-\$110 per day Arterial/Collector Street-\$220 per day \$1,955 per permit plus \$415 per day Softball: Resident - \$750 per team Non-Resident - \$900 per team See Recreation Facility Rental Fees Fees from use of the properties	Arterial/Collector Street-\$226 per day \$2,008 per permit plus \$426 per day No Change No Change No Change Membership: Resident - \$35
Public Works Recreation Recreation	S-070E S-120 S-122 S-121C	TRAFFIC CONTROL PLAN/INSP-ROAD CLOS ADULT SPORTS FACILITY/BALLFIELD RENTAL NATIONAL PARK SERVICE	\$555 per permit plus: Residential Street-\$110 per day Arterial/Collector Street-\$220 per day \$1,955 per permit plus \$415 per day Softball: Resident - \$750 per team Non-Resident - \$900 per team See Recreation Facility Rental Fees Fees from use of the properties Membership: Resident - \$30	Arterial/Collector Street-\$226 per day \$2,008 per permit plus \$426 per day No Change No Change No Change Membership: Resident - \$35 Non-Resident - \$50 Special Events: Resident - \$7
Public Works Recreation Recreation Recreation Recreation	S-070E S-120 S-122 S-121C S-121B	TRAFFIC CONTROL PLAN/INSP-ROAD CLOS ADULT SPORTS FACILITY/BALLFIELD RENTAL NATIONAL PARK SERVICE SENIOR CENTER	\$555 per permit plus: Residential Street-\$110 per day Arterial/Collector Street-\$220 per day \$1,955 per permit plus \$415 per day Softball: Resident - \$750 per team Non-Resident - \$900 per team See Recreation Facility Rental Fees Fees from use of the properties Membership: Resident - \$30 Non-Resident - \$53 Special Events: Resident - \$8 Non-Resident - \$8	Arterial/Collector Street-\$226 per day \$2,008 per permit plus \$426 per day No Change No Change No Change No Change No Change No Change Sesident - \$50 Special Events: Resident - \$7 Non-Resident - \$10
Public Works Recreation Recreation	S-070E S-120 S-122 S-121C	TRAFFIC CONTROL PLAN/INSP-ROAD CLOS ADULT SPORTS FACILITY/BALLFIELD RENTAL NATIONAL PARK SERVICE	\$555 per permit plus: Residential Street-\$110 per day Arterial/Collector Street-\$220 per day \$1,955 per permit plus \$415 per day Softball: Resident - \$750 per team Non-Resident - \$900 per team See Recreation Facility Rental Fees Fees from use of the properties Membership: Resident - \$30 Non-Resident - \$53 Special Events: Resident - \$8 Non-Resident - \$8 Membership:	Arterial/Collector Street-\$226 per day \$2,008 per permit plus \$426 per day No Change No Change No Change No Change No Change No Change Street
Public Works Recreation Recreation Recreation Recreation	S-070E S-120 S-122 S-121C S-121B	TRAFFIC CONTROL PLAN/INSP-ROAD CLOS ADULT SPORTS FACILITY/BALLFIELD RENTAL NATIONAL PARK SERVICE SENIOR CENTER	\$555 per permit plus: Residential Street-\$110 per day Arterial/Collector Street-\$220 per day \$1,955 per permit plus \$415 per day Softball: Resident - \$750 per team Non-Resident - \$900 per team See Recreation Facility Rental Fees Fees from use of the properties Membership: Resident - \$30 Non-Resident - \$53 Special Events: Resident - \$8 Non-Resident - \$8 Membership: Yearly: Resident - \$53 Non-Resident - \$75	Arterial/Collector Street-\$226 per day \$2,008 per permit plus \$426 per day No Change No Change No Change No Change No Change No Change Membership: Resident - \$55 Non-Resident - \$50 Special Events: Resident - \$7 Non-Resident - \$10 Membership: Yearly: Resident - \$58 Non-Resident - \$83
Public Works Recreation Recreation Recreation Recreation	S-070E S-120 S-122 S-121C S-121B	TRAFFIC CONTROL PLAN/INSP-ROAD CLOS ADULT SPORTS FACILITY/BALLFIELD RENTAL NATIONAL PARK SERVICE SENIOR CENTER	\$555 per permit plus: Residential Street-\$110 per day Arterial/Collector Street-\$220 per day \$1,955 per permit plus \$415 per day Softball: Resident - \$750 per team Non-Resident - \$900 per team See Recreation Facility Rental Fees Fees from use of the properties Membership: Resident - \$30 Non-Resident - \$53 Special Events: Resident - \$8 Non-Resident - \$8 Membership: Yearly: Resident - \$53 Non-Resident - \$75 6 Months: Resident - \$30 Non-Resident - \$75	Arterial/Collector Street-\$226 per day \$2,008 per permit plus \$426 per day No Change No Change No Change No Change Membership: Resident - \$35 Non-Resident - \$50 Special Events: Resident - \$7 Non-Resident - \$10 Membership: Yearly: Resident - \$58 Non-Resident - \$83 6 Months: Resident - \$30 Non-Resident - \$53
Public Works Recreation Recreation Recreation Recreation	S-070E S-120 S-122 S-121C S-121B	TRAFFIC CONTROL PLAN/INSP-ROAD CLOS ADULT SPORTS FACILITY/BALLFIELD RENTAL NATIONAL PARK SERVICE SENIOR CENTER	\$555 per permit plus: Residential Street-\$110 per day Arterial/Collector Street-\$220 per day \$1,955 per permit plus \$415 per day Softball: Resident - \$750 per team Non-Resident - \$900 per team See Recreation Facility Rental Fees Fees from use of the properties Membership: Resident - \$30 Non-Resident - \$53 Special Events: Resident - \$8 Non-Resident - \$8 Membership: Yearly: Resident - \$53 Non-Resident - \$75 6 Months: Resident - \$30 Non-Resident - \$75 Summer Only: Resident - \$30 Non-Resident - \$53 Summer Only: Resident - \$23 Non-Resident - \$38 Daily: Resident - \$58	Arterial/Collector Street-\$226 per day \$2,008 per permit plus \$426 per day No Change No Change No Change No Change Membership: Resident - \$35 Non-Resident - \$50 Special Events: Resident - \$7 Non-Resident - \$10 Membership: Yearly: Resident - \$58 Non-Resident - \$30 Non-Resident - \$35 Summer Only: Resident - \$23 Non-Resident - \$35 Summer Only: Resident - \$25 Non-Resident - \$35 Non-Resident - \$55 Non-Re
Public Works Recreation Recreation Recreation Recreation	S-070E S-120 S-122 S-121C S-121B	TRAFFIC CONTROL PLAN/INSP-ROAD CLOS ADULT SPORTS FACILITY/BALLFIELD RENTAL NATIONAL PARK SERVICE SENIOR CENTER	\$555 per permit plus: Residential Street-\$110 per day Arterial/Collector Street-\$220 per day \$1,955 per permit plus \$415 per day Softball: Resident - \$750 per team Non-Resident - \$900 per team See Recreation Facility Rental Fees Fees from use of the properties Membership: Resident - \$30 Non-Resident - \$53 Special Events: Resident - \$8 Non-Resident - \$8 Membership: Yearly: Resident - \$53 Non-Resident - \$75 6 Months: Resident - \$30 Non-Resident - \$75 Summer Only: Resident - \$30 Non-Resident - \$53 Summer Only: Resident - \$23 Non-Resident - \$38 Daily: Resident - \$58 Non-Resident - \$8	Arterial/Collector Street-\$226 per day \$2,008 per permit plus \$426 per day No Change No Change No Change No Change No Change Membership: Resident - \$35 Non-Resident - \$50 Special Events: Resident - \$7 Non-Resident - \$10 Membership: Yearly: Resident - \$58 Non-Resident - \$38 Non-Resident - \$30 Non-Resident - \$30 Non-Resident - \$53 Summer Only: Resident - \$33 Non-Resident - \$53 Non-Resident - \$53 Non-Resident - \$55 Non-Resident - \$55 Non-Resident - \$55
Public Works Recreation Recreation Recreation Recreation	S-070E S-120 S-122 S-121C S-121B	TRAFFIC CONTROL PLAN/INSP-ROAD CLOS ADULT SPORTS FACILITY/BALLFIELD RENTAL NATIONAL PARK SERVICE SENIOR CENTER	\$555 per permit plus: Residential Street-\$110 per day Arterial/Collector Street-\$220 per day \$1,955 per permit plus \$415 per day Softball: Resident - \$750 per team Non-Resident - \$900 per team See Recreation Facility Rental Fees Fees from use of the properties Membership: Resident - \$30 Non-Resident - \$53 Special Events: Resident - \$8 Non-Resident - \$8 Membership: Yearly: Resident - \$53 Non-Resident - \$75 6 Months: Resident - \$30 Non-Resident - \$75 Summer Only: Resident - \$30 Non-Resident - \$53 Summer Only: Resident - \$23 Non-Resident - \$38 Daily: Resident - \$58	Arterial/Collector Street-\$226 per day \$2,008 per permit plus \$426 per day No Change No Change Non-Resident - \$35 Non-Resident - \$35 Non-Resident - \$35 Summer Only: Resident - \$35 Summer Only: Resident - \$35 Summer Street - \$35 Summer Only: Resident - \$35 Summer Only: Resident - \$35 Summer Street - \$35 S

Dept	REF#	SERVICE	Current	Proposed
Recreation	S-121C	YOUTH CENTER	Yearly Membership - \$53 6 Months Membership - \$30 Summer/Breaks - \$23 per	Yearly Membership - \$58 6 Months Membership - \$30 Summer/Breaks -
			week	\$23 per week
			Non-Resident:	Non-Resident: Yearly - \$83 6 Month - \$53 Summer/Breaks - \$38 per
			Yearly - \$75 6 Month - \$53 Summer/Breaks - \$38 per week Daily:	week
			Resident - \$5 Non-Resident - \$8	Daily: Resident - \$5 Non-Resident - \$8
			7 Week Smart Start Programs: Members - \$15 Non-Members - \$53 Camps:	7 Week Smart Start Programs: Members - \$15 Non-Members - \$53
			Members - \$30 Non-Members - \$60	Camps:
			Non-Resident: 7 week Smart Start Programs - \$60 Camps - \$83	Members - \$30 Non-Members - \$60
			50% off All Children in the Same Family After Child 1	Non-Resident: 7 week Smart Start Programs - \$60 Camps - \$83
				50% off All Children in the Same Family After Child 1
Recreation	S-121	YOUTH SPORTS	Resident - \$30 No-Resident \$60	Resident - \$36 Non-Resident \$52

CITY OF MARINA BUILIDING & SAFETY FEE SCHECULE BULIDING PERMIT FEES

SCHEDULE C-1

Service	Current	Proposed
Building Permit Issuance	\$60	\$62
	·	
BUILDING PERMITS		
Building Permit Under \$500 Valuation	\$36	No Change
Building Permit \$501-\$2,000 Valuation	\$36 + \$4.40 for each \$100 over \$500	No Change
Building Permit \$2,001-\$25,000 Valuation	\$102 + \$20.43 for each \$1,000 over \$2,000	No Change
Building Permit \$25,001-\$50,000 Valuation	\$572 + \$14.84 for each \$1,000 over \$25,000	No Change
Building Permit \$50,001-\$100,000 Valuation	\$943 + \$10.22 for each \$1,000 over \$50,000	No Change
Building Permit \$100,001-\$500,000 Valuation	\$1,454 + \$7.96 for each \$1,000 over \$100,000	No Change
Building Permit \$500,001-\$1,000,000 Valuation	\$4,638 + \$6.82 for each \$1,000 over \$500,000	No Change
Building Permit Over \$1,000,000 Valuation	\$8,048 + \$4.82 for each \$1,000 over \$1,000,000	No Change
BUILDING PLAN CHECK		
Building Plan Check Under \$500 Valuation	\$23	No Change
Building Plan Check \$501-\$2,000 Valuation	\$23 + \$2.93 for each \$100 over \$500	No Change
Building Plan Check \$2,001-\$25,000 Valuation	\$67 + \$13.22 for each \$1,000 over \$2,000	No Change
Building Plan Check \$25,001-\$50,000 Valuation	\$371 + \$9.68 for each \$1,000 over \$25,000	No Change
Building Plan Check \$50,001-\$100,000 Valuation	\$613 + \$6.64 for each \$1,000 over \$50,000	No Change
Building Plan Check \$100,001-\$500,000 Valuation	\$945 + \$5.17 for each \$1,000 over \$100,000	No Change
Building Plan Check \$500,001-\$1,000,000 Valuation	\$3,013 + \$4.44 for each \$1,000 over \$500,000	No Change
Building Plan Check Over \$1,000,000 Valuation	\$5,233 + \$1.30 for each \$1,000 over \$1,000,000	No Change
MISCELLANEOUS:		
Window Changeout - SFR	\$228	\$234
Exterior Siding - SFR	\$228	\$234
Re-Roof: SFR	\$228	\$234
Non-SFR	\$276	\$283
Miscellaneous Building Permit	\$315	\$324
Demolition Permit	\$190	\$195
Duplicate Inspection Card	\$61	\$63
Duplicate Certificate of Occupancy	\$61	\$63
Temporary Certificate of Occupancy	\$61	\$63
Other Inspections not specified	\$144	\$148
Overtime Inspection (4 hour minimum)	OT Hourly Rate	No Change
Additional Plan Review	Hourly Rate	No Change
Expedited Plan Review in addition to regular Plan Review Fee	OT Hourly Rate	No Change
Overtime Hourly Rate is 120% of the Regular Hourly Rate		

CITY OF MARINA
BUILIDING & SAFETY FEE SCHECULE
MECHANICAL, ELECTRICAL, AND PLUMBING PERMIT FEES

SCHEDULE C-2

Service	Current	Proposed
Permit Issuance	\$60	\$62
ELECTRICAL PERMITS		
Electrical Sign	\$251	\$258
Power Apparatus	\$247	\$254
Temporary Power Pole	\$233	\$239
Services, Switchboards, Control Centers, & Panels	·	
SFR	\$345	\$354
Non-SFR	\$315	\$324
Pole or Platform Mounted Fixtures (Every 5 Lights)	\$393	\$404
Recept, Switch, Lighting Outlet, and Lighting Fixture, per fixture	·	
First 10 items	\$291	\$299
Each item over 10	\$5	\$5
Combo Permit: EV Charging Station	\$315	\$324
Combo Permit: Swimming Pool	·	
SFR	\$672	\$690
Non-SFR	\$926	\$951
Combo Permit: In-Ground Spa	·	·
SFR	\$479	\$492
Non-SFR	\$609	\$625
Combo Permit: Solar System	·	
SFR	\$315	\$170
Non-SFR	\$479	\$492
Meter Reset	\$228	\$234
Miscellaneous Electrical Permit	\$158	\$162
PLUMBING PERMITS		
Backflow Protection Device	\$133	\$137
Expansion Tank	\$133	\$137
Miscellaneous Plumbing Permit	\$158	\$162
MECHANICAL PERMITS		
Commercial Air Handling Unit (Per Unit)	\$467	\$480
Independent Venting System	\$467	\$480
Type I & II Hood served by Mechanical Exhaust	\$467	\$480
Miscellaneous Mechanical Permit	\$158	\$162
Inspections not specified	\$144	\$148
Reinspections	\$144	\$148
After Hours Inspection (4 hour minimum)	Hourly Rate	No change
Plan Check - 100% of Permit Fee	•	No change
Overtime Hourly Rate is 120% of the Regular Hourly Rate		

Recreation Facility Rer	ntal Fees	
-------------------------	-----------	--

	Current	Proposed
Field Use, Athletic Events CLASS I		No Change
The state of the s	th group which is non-profit, has a majority of members who are Marina residents age 17 years and under, has volunteer adult leaders	
	embership restrictions other than age and gender, has a defined organizational structure, meets regularly, and is primarily interested	
in serving school-age youth of the community.		
B. Community Adult Groups - Any organized grou	up which is non-profit, has a majority of members who are Marina residents, is recreational in nature, has no membership restrictions	
other than age and gender, has a defined organizar		
	ndividual not meeting the requirements of another class which wishes to use a facility(s) for private recreational activities.	
Class I	Service Fees	
Field Use, Per Hour	\$25	
Field Prep	\$45	
Lights, Per Hour	\$45	
Staff, Per Hour	FBHR	
Restrooms	\$75	
Deposit	\$150	
\$100 Non-refund cancel fee		
Concession Stand	\$75 per day	
\$225 per season		
Electronic Scoreboard	\$100 Deposit	
CLASS II	¥	
	t are, by their nature, commercial or profit oriented.	
	vidual not meeting the requirements of another class, which wishes to use a facility for private recreational activities.	
, , , , , , , , , , , , , , , , , , ,	Service Fees	
Field Use, Per Hour	\$45	
Field Prep	\$45	
Lights, Per Hour	\$45	
Staff, Per Hour	FBHR	
Restrooms	\$75	
Deposit	\$250	
\$150 Non-refund cancel fee	· · ·	
Concession Stand	\$115 per day	
\$300 per season	, , ,	
Electronic Scoreboard	\$100 Deposit	
Park Field Use	\$40	
Park Rental Restroom Use	\$75	
ROCKY HAN COMMUNITY CENTER		
NOCKT FIAIN CONTINUONITY CENTER	Service Fees	No Change
Resident	\$45/hr	No Change
Resident Nonprofit	\$30/hr	
City Sponsored	\$0	
Nonresident	\$75/hr	
Nonresident Nonprofit	\$60/hr	
Damage Deposit	\$500	
Facility Maintenance Fee	\$150	
Sanitation Fee	\$300	
Kitchen Fee	\$55	
Event Permit	\$60	
Admin Rental Service Fee	\$75	
Autilii Relitai Service Fee	413	

VINCE DIMAGGIO PARK FIRESIDE ROOM Resident Resident Nonprofit City Sponsored	Service Fees \$40/hr \$30/hr	No Change
Resident Nonprofit City Sponsored	\$40/hr \$30/hr	No Change
Resident Nonprofit City Sponsored	\$30/hr	
City Sponsored		1
and the state of t	\$0	
Nonresident	\$45/hr	
Nonresident Nonprofit	\$40/hr	
Damage Deposit	\$250	
Facility Maintenance Fee	\$115	
Sanitation Fee	\$150	
Kitchen Fee	\$40	
Event Permit	\$60	
Admin Rental Service Fee	\$75	
Special Event Grounds Use Only	\$190	
Small Family Group (20 or less)		
SCOUT BUILDING AT GLORYA JEAN TATE PARK		
	Service Fees	No Change
Resident	\$40/hr	
Resident Nonprofit	\$30/hr	
City Sponsored	\$0	
Nonresident	\$55/hr	
Nonresident Nonprofit	\$45/hr	
Damage Deposit	\$250	
Facility Maintenance Fee	\$115	
Sanitation Fee	\$150	
Kitchen Fee	\$40	
Admin Rental Service Fee	\$75	
Special Event Grounds Use Only	\$190	
Small Family Group (20 or less)		
Grounds Use Only	\$40 per day	
WENDY HILL COMMUNITY PARK		
	Service Fees	No Change
Damage Deposit	\$300	
Event Permit	\$60	
Admin Rental Service Fee	\$40	
Special Event Grounds Use Only	\$190 Small Family Group (20 or less)	
Grounds Use Only	\$40 per day	
MARINA SKATE PARK		
	Service Fees	No Change
Damage Deposit	\$300	
Event Permit	\$60	
Admin Rental Service Fee	\$40	
Special Event Grounds Use Only	\$190 Small Family Group (20 or less)	
Grounds Use Only	\$40 per day	

	Current	Proposed
MARINA TEEN CENTER		
	Service Fees	No Change
Resident	\$45/hr	
Resident Nonprofit	\$30/hr	
City Sponsored	\$0	
Nonresident	\$75/hr	
Nonresident Nonprofit	\$60/hr	
Damage Deposit	\$500	
Facility Maintenance Fee	\$150	
Sanitation Fee	\$300	
Kitchen Fee	\$55	
Event Permit	\$60	
Admin Rental Service Fee	\$75	
MARINA YOUTH CENTER		
	Service Fees	No Change
Resident	\$40/hr	
Resident Nonprofit	\$30/hr	
City Sponsored	\$0	
Nonresident	\$55/hr	
Nonresident Nonprofit	\$45/hr	
Damage Deposit	\$250	
Facility Maintenance Fee	\$115	
Sanitation Fee	\$150	
Kitchen Fee	\$40	
Event Permit	\$60	
Admin Rental Service Fee	\$75	
Special Event Grounds Use Only	\$190 Small Family Group (20 or less)	
Grounds Use Only	\$40 per day	
L		

	Current	Proposed
Liability Insurance (requirement): Insurance is available for purchase through the City. Liabili	ty Insurance:	
1-50 people	\$155	No Change
51-150 people	\$165	No Change
151-250 people	\$195	No Change
251-500 people	\$230	No Change
Liquor Liability Insurance:		
1-50 people	\$25	No Change
51-150 people	\$30	No Change
151-250 people	\$30	No Change
251-500 people	\$30	No Change
Alcoholic Beverage Permit Fee	\$450	No Change
Equipment Rental		
EQUIPMENT RENTAL	\$8	No Change
Tables		
Table Deposit:		
1-20 Tables	\$75	No Change
21-40 Tables	\$115	No Chang
41+ Tables	\$150	No Chang
Chairs, Off-site Rental	\$2 per chair	No Chang
Chair Deposit:		No Chang
1-20 Tables	\$75	No Chang
21-40 Tables	\$115	No Chang
41+ Tables	\$150	No Chang
Audio System (Civic Center)	\$75	No Chang
Audio System (Portable)	\$75	No Chang
Audio System Deposit	\$200	No Chang
Alcoholic Beverage Permit	\$450	No Chang
Over 100 Attendees	FBHR	No Chang

ORDINANCE NO. 2025-11

July 1, 2025 August 6, 2025

ORDINANCE OF THE CITY COUNCIL OF THE CITY OF MARINA AMENDING SECTION 10.60.010 "SPEED LIMITS ESTABLISHED" OF CHAPTER 10.60 "SPEED LIMITS" OF TITLE 10 "VEHICLES AND TRAFFIC," OF THE MUNICIPAL CODE TO ADOPT *PRIMA FACIE* SPEED LIMITS PURSUANT TO AN ENGINEERING AND TRAFFIC SURVEY AND THE CALIFORNIA VEHICLE CODE

WHEREAS, California Vehicle Code Sections 22357 and 22358 provide that local entities may declare *prima facie* speed limits of more than 25 miles per hour on City streets on the basis of an engineering and traffic survey; and

WHEREAS, THE California Vehicles Code Section 627 defines an engineering and traffic survey to include consideration of all of the following:

- 1) Prevailing speeds as determined by traffic engineering measurements;
- 2) Accident records;
- 3) Highway, traffic and roadside conditions not readily apparent to the driver; and

WHEREAS, the City of Marina has completed an engineering and traffic survey pursuant to California Vehicle Code Sections 22357 and 22358.

NOW, THEREFORE, THE CITY COUNCIL OF THE CITY OF MARINA DOES HEREBY ORDAIN AS FOLLOWS:

<u>SECTION 1</u>. The City of Marina is authorized to use radar enforcement of speed limits on local streets pursuant to the *prima facie* speed limits specified in the California Vehicle Code and on other streets if the speed limits established by the City are consistent with the results of an engineering and traffic survey conducted according to the standards set forth in the California Vehicle Code.

<u>SECTION 2</u>. The City Council of the City of Marina finds and declares that an Engineering and Traffic Survey has been completed in full compliance with the requirements of the California Vehicle Code.

SECTION 3 Based on the findings and recommendations of the Engineering and Traffic Survey, all Subsections of Section 10.60.010 entitled "Speed Limits Established" of Title 10, Chapter 10.60, of the Marina Municipal Code are amended, repealing in their entirety and replacing Subsections A through G and adding Subsections H through Y; to read in their entirety as follows:

- "A. Reservation Road, as follows:
 - 1. Thirty-five miles per hour from Dunes Drive to Beach Road;
 - 2. Thirty miles per hour from Beach Road to Del Monte Blvd;
 - 3. Thirty-five miles per hour from Del Monte Blvd to Crescent Ave;
 - 4. Forty miles per hour from Crescent Ave to Salinas Ave;
 - 5. Fifty miles per hour from Salinas Avenue to Imjin Parkway;
 - 6. Fifty-five miles per hour from Imjin Parkway to Blanco Road.

B. Del Monte Boulevard, as follows:

- 1. Thirty-Five miles per hour from six hundred feet south of Reindollar Avenue to Reservation Road;
- 2. Thirty miles per hour from Reservation Road to Beach Road;
- 3. Forty miles per hour from Beach Road to Marina Greens Drive.

C. Cardoza Avenue, as follows:

1. Thirty miles per hour from Reservation Road to the end thereof, which is approximately six hundred feet north of Lakewood Drive.

D. Carmel Avenue, as follows:

- 1. Twenty-five miles per hour from Del Monte Boulevard to approximately 300 feet west of Everett Drive;
- 2. The prima facie speed limit on Carmel Avenue from approximately 300 feet west of Everett Drive to Bostick Avenue shall be fifteen miles per hour when children are present;
- 3. Twenty-five miles per hour from Bostick Avenue to Salinas Avenue.

E. California Avenue, as follows:

- 1. Thirty miles per hour from Reservation Road to Carmel Avenue;
- 2. Twenty-five miles per hour from Carmel Avenue to Reindollar Avenue;
- 3. Forty miles per hour from Reindollar Avenue to Imjin Parkway;
- 4. Thirty miles per hour from Imjin Parkway to 8th Street.

F. Crescent Avenue, as follows:

- 1. Thirty miles per hour from Carmel Avenue to Reservation Road;
- 2. Twenty-five miles per hour from Reservation Road to the end thereof, which is approximately two hundred fifty feet north of Quebrada Del Mar.

G. Beach Road, as follows:

- 1. Thirty miles per hour from Reservation Road to Del Monte Boulevard;
- 2. Twenty-five miles per hour from Del Monte Boulevard to De Forest Road;
- 3. The prima facie speed limit from Begonia Circle to Villa Circle shall be fifteen miles per hour when children are present.

H. 2nd Avenue, as follows:

- 1. Forty miles per hour from Divarty Street to 8th Street;
- 2. Thirty-five miles per hour from 8th Street to Imjin Parkway.

I. 3rd Avenue, as follows:

1. Twenty-five miles per hour from 8th Street to Imjin Parkway.

J. 8th Street, as follows:

- 1. Twenty-five miles per hour from 2nd Avenue to 3rd Avenue;
- 2. Thirty-five miles per hour from 5th Avenue/California Avenue to Inter-Garrison Road.

Ordinance No. 2025-

Page 3

- K. 9th Street, as follows:
 - 1. Twenty-five miles per hour from 1st Avenue to 2nd Avenue.
- L. De Forest Road, as follows:
 - 1. Thirty miles per hour from Beach Road to Reservation Road.
- M. Reindollar Avenue, as follows:
 - 1. Twenty-five miles per hour from Del Monte Boulevard to California Avenue;
 - 2. Twenty-five miles per hour from California Avenue to Carmel Avenue.
- N. Lake Drive, as follows:
 - 1. Twenty-five miles per hour from Palm Avenue to Reservation Road.
- O. Palm Avenue, as follows:
 - 1. Twenty-five miles per hour from Lake Drive to Del Monte Boulevard.
- P. Salinas Avenue, as follows:
 - 1. Twenty-five miles per hour from Carmel Avenue to Reservation Road.
- O. Paul Davis Drive, as follows:
 - 1. Twenty-five miles per hour from Healy Avenue to Marina Greens Drive.
- R. Seacrest Avenue, as follows:
 - 1. Thirty miles per hour from Carmel Avenue to Reservation Road.
- S. Sunset Avenue, as follows:
 - 1. Twenty-five miles per hour from Reindollar Avenue to Carmel Avenue.
- T. Vaughan Avenue, as follows:
 - 1. Twenty-five miles per hour from Reindollar Avenue to Carmel Avenue.
- U. Crescent Street, as follows:
 - 1. The prima facie speed limit from Patton Parkway to Reindollar Avenue shall be twenty-five miles per hour when children are present.
- V. Patton Parkway, as follows:
 - 1. The prima facie speed limit from End (Marina High School) to Crescent Street shall be twenty-five miles per hour when children are present;
 - 2. Thirty-five miles per hour from Crescent Street to California Avenue.
- W. Preston Drive, as follows:
 - 1. Thirty miles per hour from Abrams Drive to Imjin Parkway.
- X. Abrams Drive, as follows:
 - 1. Thirty miles per hour from Preston Drive to Imjin Parkway (East).
 - 2. Thirty miles per hour from Preston Drive to Imjin Parkway (West).

Ordinance No. 2025-Page 4

- Y. Imjin Parkway, as follows:
 - 1. Forty-five miles per hour from State Route 1 to California Avenue;
 - 2. Fifty miles per hour from California Avenue to Reservation Road.
- Z. Marina Heights Drive, as follows:
 - 1. Thirty miles per hour from California Avenue to Imjin Parkway."

SECTION 4. The *prima facie* speed limit for each portion of Reservation Road, Del Monte Boulevard, Cardoza Avenue, Carmel Avenue, California Avenue, Crescent Avenue, Beach Road, 2nd Avenue, 3rd Avenue, 8th Street, 9th Street, De Forest Road, Reindollar Avenue, Lake Drive, Palm Avenue, Salinas Avenue, Paul Davis Drive, Seacrest Avenue, Sunset Avenue, Vaughan Avenue, Crescent Street, Patton Parkway, Preston Drive, Abrams Drive, Imjin Parkway, and Marina Heights Drive set forth in Section 3 hereof, shall be as set forth therein when signs are erected giving notice thereof.

<u>SECTION 5</u>. Any provision of the Marina Municipal Code or appendices thereto inconsistent with the provisions of this Ordinance, to the extent of such inconsistencies and no further, is hereby repealed or modified to the extent necessary to effect the provisions of this Ordinance.

<u>SECTION 6</u>. The City Council hereby declares it would have passed this ordinance sentence by sentence, paragraph by paragraph, and section by section, and does hereby declare that the provisions of this ordinance are severable and, if for any reason any sentence, paragraph or section of this ordinance shall be held invalid, such decision shall not affect the validity of the remaining parts of this ordinance.

SECTION 7. This ordinance shall take effect and be in force thirty (30) days from and after its final passage.

SECTION 8. Within fifteen (15) days after the passage of this ordinance, the City Clerk shall cause it to be posted in the three (3) public places designated by resolution of the City Council.

The foregoing ordinance was introduced at a regular meeting of the City Council of the City of Marina duly held on June 3, 2025, and was passed and adopted at a regular meeting duly held on August 6, 2025, by the following vote:

AYES: COUNCIL MEMBERS: NOES: COUNCIL MEMBERS: ABSENT: COUNCIL MEMBERS:	
ABSTAIN: COUNCIL MEMBERS:	
	Bruce C. Delgado, Mayor
ATTEST:	
Anita Sharp, Deputy City Clerk	

June 2, 2025 Item No **13(b)**

Honorable Mayor and Members Of the Marina City Council City Council Meeting of August 6, 2025

CITY COUNCIL CONSIDER APPROVING APPOINTMENT OF TWO COUNCIL MEMBERS TO SERVE AS THE CITY'S VOTING DELEGATE AND VOTING DELEGATE ALTERNATE AT THE ANNUAL LEAGUE OF CALIFORNIA CITIES CONFERENCE

RECOMMENDATION:

It is recommended that the City Council:

1. Consider approving the appointment of two Council Members to serve as the City's Voting Delegate and Voting Delegate Alternate at the 2025 Annual League of California Cities Conference.

BACKGROUND:

Every year, the League of California Cities convenes a member-driven General Assembly at the Cal Cities Annual Conference and Expo. The General Assembly is an important opportunity where city officials can directly participate in the development of Cal Cities policy.

Taking place on October 10, 2025, the General Assembly is comprised of voting delegates appointed by each member city; every city has one voting delegate. Your appointed voting delegate plays an important role during the General Assembly by representing your city and voting on resolutions.

To cast a vote during the General Assembly, your city must designate a voting delegate and up to two alternate voting delegates, one of whom may vote if the designated voting delegate is unable to serve in that capacity. Voting delegates may either be an elected or appointed official.

ANALYSIS:

Consistent with Cal Cities bylaws, a city's voting delegate and up to two alternates must be designated by the city council ("EXHIBIT A")

FISCAL IMPACT:

Should the City Council approve this request, adequate funding is included in the FY 2025-2026 Budget and will be charged to General Fund, City Council, Travel & Meeting Account.

CONCLUSION:

This request is submitted for City Council consideration and possible action.

Respectfully submitted,	REVIEWED/CONCUR:
Anita Sharp Deputy City Clerk City of Marina	Layne P. Long City Manager City of Marina



Council Action Advised by September 24, 2025

DATE: Wednesday, July 16, 2025

TO: Mayors, Council Members, City Clerks, and City Managers

RE: DESIGNATION OF VOTING DELEGATES AND ALTERNATES

League of California Cities Annual Conference and Expo, Oct. 8-10, 2025

Long Beach Convention Center

Every year, the League of California Cities convenes a member-driven General Assembly at the <u>Cal Cities Annual Conference and Expo</u>. The General Assembly is an important opportunity where city officials can directly participate in the development of Cal Cities policy.

Taking place on Oct. 10, the General Assembly is comprised of voting delegates appointed by each member city; every city has one voting delegate. Your appointed voting delegate plays an important role during the General Assembly by representing your city and voting on resolutions.

To cast a vote during the General Assembly, your city must designate a voting delegate and up to two alternate voting delegates, one of whom may vote if the designated voting delegate is unable to serve in that capacity. Voting delegates may either be an elected or appointed official.

Action by Council Required. Consistent with Cal Cities bylaws, a city's voting delegate and up to two alternates must be designated by the city council. <u>Please note that designating the voting delegate and alternates must be done by city council action and cannot be accomplished by individual action of the mayor or city manager alone.</u>

Following council action, please submit your city's delegates through the online submission portal by Wed., Sept. 24. When completing the Voting Delegate submission form, you will be asked to attest that council action was taken. You will need to be signed in to your My Cal Cities account when submitting the form.

Submitting your voting delegate form by the deadline will allow us time to establish voting delegate/alternate records prior to the conference and provide pre-conference communications with voting delegates.

Conference Registration Required. The voting delegate and alternates must be registered to attend the conference. They need not register for the entire conference; they may register for Friday only. Conference registration is open on the <u>Cal Cities</u> website.



For a city to cast a vote, one voter must be present at the General Assembly and in possession of the voting delegate card and voting tool. Voting delegates and alternates need to pick up their conference badges before signing in and picking up the voting delegate card at the voting delegate desk. This will enable them to receive the special sticker on their name badges that will admit the voting delegate into the voting area during the General Assembly.

Please view Cal Cities' event and meeting policy in advance of the conference.

Transferring Voting Card to Non-Designated Individuals Not Allowed. The voting delegate card may be transferred freely between the voting delegate and alternates, but *only* between the voting delegate and alternates. If the voting delegate and alternates find themselves unable to attend the General Assembly, they may *not* transfer the voting card to another city official.

Seating Protocol during General Assembly. At the General Assembly, individuals with a voting card will sit in a designated area. Admission to the voting area will be limited to the individual in possession of the voting card and with a special sticker on their name badge identifying them as a voting delegate.

The voting delegate desk, located in the conference registration area of the Long Beach Convention Center in Long Beach, will be open at the following times: Wednesday, Oct. 16, 8:00 a.m.-6:00 p.m. and Thursday, Oct. 17, 7:30 a.m.-4:00 p.m. On Friday, Oct. 18, the voting delegate desk will be open at the General Assembly, starting at 7:30 a.m., but will be closed during roll calls and voting.

The voting procedures that will be used at the conference are attached to this memo. Please share these procedures and this memo with your council and especially with the individuals that your council designates as your city's voting delegate and alternates.

Once again, thank you for submitting your voting delegate and alternates by Wednesday, Sept. 24. If you have questions, please contact Zach Seals at zseals@calcities.org.

Attachments:

- General Assembly Voting Guidelines
- Information Sheet: Cal Cities Resolutions and the General Assembly



General Assembly Voting Guidelines

- One City One Vote. Each member city has a right to cast one vote on matters pertaining to Cal Cities policy.
- 2. **Designating a City Voting Representative.** Prior to the Cal Cities Annual Conference and Expo, each city council may designate a voting delegate and up to two alternates; these individuals are identified on the voting delegate form provided to the Cal Cities Credentials Committee.
- 3. **Registering with the Credentials Committee.** The voting delegate, or alternates, may pick up the city's voting card at the voting delegate desk in the conference registration area. Voting delegates and alternates must sign in at the voting delegate desk. Here they will receive a special sticker on their name badge and thus be admitted to the voting area at the General Assembly.
- 4. **Signing Initiated Resolution Petitions**. Only those individuals who are voting delegates (or alternates), and who have picked up their city's voting card by providing a signature to the credentials committee at the voting delegate desk, may sign petitions to initiate a resolution.
- 5. **Voting.** To cast the city's vote, a city official must have in their possession the city's voting card and voting tool; and be registered with the credentials committee. The voting card may be transferred freely between the voting delegate and alternates but may not be transferred to another city official who is neither a voting delegate nor alternate.
- 6. **Voting Area at General Assembly.** At the General Assembly, individuals with a voting card will sit in a designated area. Admission to the voting area will be limited to the individual in possession of the voting card and with a special sticker on their name badge identifying them as a voting delegate.
- 7. **Resolving Disputes**. In case of dispute, the credentials committee will determine the validity of signatures on petitioned resolutions and the right of a city official to vote at the General Assembly.



How it works: Cal Cities Resolutions and the General Assembly

Developing League of California Cities policy is a dynamic process that engages a wide range of members to ensure Cal Cities represents cities with one voice. These policies directly guide Cal Cities' advocacy to promote local decision-making, and lobby against statewide policies that erode local control.

The resolutions process and General Assembly is one way that city officials can directly participate in the development of Cal Cities policy. If a resolution is approved at the General Assembly, it becomes official Cal Cities policy. Here's how resolutions and the General Assembly work.

Prior to the Annual Conference and Expo

General Resolutions



Sixty days before the Annual Conference and Expo, Cal Cities members may submit policy proposals on issues of importance

to cities. The resolution must have the concurrence of at least five additional member cities or individual members.

Policy Committees



The Cal Cities
President assigns
general resolutions
to policy committees
where members

review, debate, and recommend positions for each policy proposal. Recommendations are forwarded to the Resolutions Committee.

1

During the Annual Conference and Expo



Petitioned Resolutions



The petitioned resolution is an alternate method to introduce policy proposals during

the annual conference. The petition must be signed by voting delegates from 10% of member cities, and submitted to the Cal Cities President at least 24 hours before the beginning of the General Assembly.

Resolutions Committee



The Resolutions Committee considers all resolutions. General Resolutions approved by either a policy committee

or the Resolutions Committee are next considered by the General Assembly. General resolutions not approved, or referred for further study by both a policy committee and the Resolutions Committee do not go to the General Assembly. All Petitioned Resolutions are considered by the General Assembly, unless disqualified.²



General Assembly



During the General Assembly, voting delegates debate and consider general and petitioned resolutions forwarded by the Resolutions Committee. Potential Cal Cities bylaws amendments are also considered at this meeting.

Who's who

Cal Cities policy
development is a memberinformed process,
grounded in the voices and
experiences of city officials
throughout the state.

The Resolutions Committee includes representatives from each Cal Cities diversity caucus, regional division, municipal department, and policy committee, as well as individuals appointed by the Cal Cities president.

Voting delegates are appointed by each member city; every city has one voting delegate.

The **General Assembly** is a meeting of the collective body of all voting delegates —one from every member city.

Seven policy committees meet throughout the year to review and recommend positions to take on bills and regulatory proposals. Policy committees include members from each Cal Cities diversity caucus, regional division, and municipal department, as well as individuals appointed by the Cal Cities president.

¹ The Resolution Committee can amend a general resolution prior to sending it to the General Assembly.

² Petitioned Resolutions may be disqualified by the Resolutions Committee according to Cal Cities Bylaws Article VI. Sec. 5(f).

July 31, 2025 Agenda Item: **13c**

Honorable Mayor and Members of the Marina City Council

City Council Meeting of August 6, 2025

STRENGTHENING THE CITY'S SHORT-TERM RENTAL (STR) PROGRAM TO PROTECT NEIGHBORHOOD INTEGRITY

REQUEST: It is requested that the City Council:

- 1. Direct staff to develop a dedicated complaint and reporting mechanism for short-term rentals (STRs).
- 2. Explore additional measures to ensure compliance with existing STR regulations—particularly around "owner-occupied" requirements.
- 3. Return with a proposed amendment to Marina Municipal Code Chapter 17.42.170 to prohibit the advertisement of unlicensed STRs, including the implementation of daily fines consistent with surrounding jurisdictions. or, in the alternative,
- 4. Direct staff to cease the STR Program and return with a sunset plan.

BACKGROUND:

In 2019, the City of Marina adopted a Short-Term Rental (STR) Program to help balance the demand for vacation rentals with the need to preserve neighborhood character and safeguard local housing availability. Under the adopted policy, STRs are only allowed in "owner-occupied" properties, which are defined as dwellings where the owner resides for at least six months and one day each year.

SUMMARY:

Marina is a city of neighbors, and housing affordability and availability continue to be pressing concerns in our community. Since the STR program's inception, there has been no dedicated online mechanism for residents to report potential code violations or unlicensed STR activity. Without a public-facing complaint tool, enforcement remains limited and reactive.

Moreover, verifying "owner-occupied" status has proven challenging due to limited staffing capacity. This has led to growing concerns over STRs operating outside the bounds of local regulations—particularly by absentee investors whose interests may not align with our community values.

Other cities on the Peninsula, such as Monterey and Pacific Grove, have strengthened their STR enforcement by making it explicitly illegal to advertise non-licensed rentals and imposing daily penalties for violations. Marina should consider similar tools to increase compliance and deter illegal operators.

As Marina continues to grow, we must protect the spirit of our neighborhoods and ensure our housing remains for those who live, work, and contribute to our community. Strengthening our STR program with better tools, clearer enforcement, and updated policies will help maintain Marina as a city of neighbors—not investors.

NEXT STEPS:

To uphold the integrity of Marina's neighborhoods and address increasing concerns around STR activity, Council is asked to consider the following options:

1. Cease the STR Program and Create a Sunset Plan

Begin phasing out the existing Short-Term Rental Program by creating a structured sunset plan that includes notification to current permit holders, a defined timeline for license expiration, and enforcement mechanisms to ensure a full wind-down of the program.

2. <u>Develop a Public Reporting Tool</u>

Create a publicly accessible online form and/or webpage for residents to report unlicensed or non-compliant STRs in their neighborhoods.

3. Enhance Verification of "Owner-Occupied" Status

Explore new tools and processes to better confirm that STR properties meet the "owner-occupied" requirement (six months plus one day), as defined in current policy.

4. Amend Municipal Code to Prohibit Advertising of Illegal STRs

Draft and return with a proposed amendment to Marina Municipal Code Chapter 17.42.170 to:

- Make it unlawful to advertise short-term rentals without a valid city-issued STR license.
- Establish daily penalties for each day an illegal STR is advertised, modeled after similar ordinances in Monterey and Pacific Grove.

5. Return with Broader Policy Recommendations

Provide a comprehensive staff analysis on the impacts of STRs in Marina and return with additional recommendations for enforcement, staffing, and potential program revisions.

FISCAL IMPACT:

CONCLUSION:

This request is submitted for City Council consideration.

Respectfully submitted,
Jenny McAdams
Councilmember District 3