

RESOLUTION NO. 2022-99

A RESOLUTION OF THE CITY COUNCIL OF THE CITY OF MARINA
ACCEPTING THE DEDICATION OF PUBLIC IMPROVEMENTS AS SHOWN
ON THE APPROVED SEA HAVEN PHASE 5A IMPROVEMENT PLANS AND
FINAL MAP, AND AUTHORIZING THE CITY CLERK TO RELEASE BOND
SECURITIES, ACCEPT A WARRANTY BOND, AND RECORD
ACCEPTANCE WITH THE MONTEREY COUNTY RECORDER'S OFFICE

WHEREAS, at the regular meeting of August 7, 2019, the City Council adopted Resolution No. 2019-78, approving a Public Improvement Agreement for Sea Haven Phase 5A between the City of Marina and the Contracting Parties associated with the Sea Haven Residential Development (Developer), and;

WHEREAS, at the same meeting, City Council adopted Resolution No. 2019-81, approving the Phase 5A Final Map for the Sea Haven Development Project Subdivision (formerly Marina Heights), and;

WHEREAS, the Final Map of Tract No. 1540, recorded in the Monterey County Recorders Office in Volume 24 of Cities and Towns, at page 62 specifies the dedications for public use as part of the Owner's Statement ("**EXHIBIT A**"). Streets dedicated to the City on this map include Hayden Way, Denali Drive, Rainer Way, Hood Way and McKinley Drive, and;

WHEREAS, the Developer has filed with the City Clerk a Faithful Performance bond and a Labor and Materials bond each in the amount of \$2,218,000, and;

WHEREAS, the Improvements required by the improvement plans entitled "Improvement Plans for Preserve & Residences Sea Haven Phase 5A" ("**Improvement Plans**"), and approved by the City Engineer on April 23, 2019, were completed by the Developer in substantial conformance with the approved Improvement Plans for the project, and;

WHEREAS, the Public Improvement Agreement states that a Guarantee and Warranty period will remain for one year after acceptance of the Improvements by the City Council, and;

WHEREAS, therefore, a request is being made by the Developer to release all of the Faithful Performance bond. A new bond of 10% of the original Performance bond (\$221,800) for public improvements will remain with the City Clerk as the Guarantee and Warranty Security for one (1) year after acceptance. Any repairs required during the Guarantee and Warranty period will be made by the Developer, or the costs will be recovered from said bond. After the Warranty period, maintenance responsibilities for sidewalks and pavement improvements will be covered by the City and financed through the City's Pavement Management Program, and;

WHEREAS, the fiscal impacts for maintenance of these improvements after the warranty period shall be incorporated into the City's existing street maintenance budget.

NOW, THEREFORE, BE IT RESOLVED that the City Council of the City of Marina does hereby:

1. Accept the dedication of Public Improvements as shown on the approved Sea Haven Phase 5A Improvement Plans and Final Map
2. Authorize the City Clerk to release Performance, and Labor and Materials bond securities;
3. Authorize the City Clerk to accept a warranty bond, and;
4. Authorize the City Clerk to record acceptance with Monterey County Recorder's Office.

PASSED AND ADOPTED by the City Council of the City of Marina at a regular meeting duly held on the 3rd day of August 2022 by the following vote:

AYES: COUNCIL MEMBERS: Medina Dirksen, Burnett, Berkley, Biala, Delgado

NOES: COUNCIL MEMBERS: None

ABSENT: COUNCIL MEMBERS: None

ABSTAIN: COUNCIL MEMBERS: None

ATTEST:

Bruce Delgado, Mayor

Anita Sharp, Deputy City Clerk

EXHIBIT A to Staff Report

Vol 24 C&T Pg 62

OWNER'S STATEMENT

WE HEREBY CERTIFY THAT WE ARE THE OWNERS OF, OR HAVE SOME RIGHT, TITLE OR INTEREST IN AND TO THE REAL PROPERTY INCLUDED WITHIN THE SUBDIVISION SHOWN UPON THIS MAP, AND WE ARE THE ONLY PERSONS WHOSE CONSENT IS NECESSARY TO PASS A CLEAR TITLE TO SAID PROPERTY, AND WE CONSENT TO PREPARATION AND RECORDATION OF SAID MAP AND SUBDIVISION AS SHOWN WITHIN THE SUBDIVISION BOUNDARY LINE.

WE HEREBY DEDICATE IN FEE FOR PUBLIC USE TO THE CITY OF MARINA PARCEL P5R1, BEING HAYDEN WAY, DENALI DRIVE, RAINIER WAY, HOOD WAY AND MCKINLEY DRIVE, WITHIN THE SUBDIVISION FOR ROAD AND UTILITY PURPOSES, AND SUCH OFFER IS IRREVOCABLE; SUBJECT TO THE RESERVATION OF THE RIGHT TO MAINTAIN LANDSCAPING, IRRIGATION AND STORM DRAIN WITHIN PARCEL P5R1.

WE ALSO HEREBY CREATE PARCELS P5A1, P5A2 AND P5G2 WHICH WILL REMAIN PRIVATE AND WILL BE TRANSFERRED TO THE HOME OWNER'S ASSOCIATION AT A FUTURE DATE.

WE ALSO HEREBY DEDICATE TO THE CITY OF MARINA, EMERGENCY VEHICLE ACCESS EASEMENTS OVER PARCELS P5A1 AND P5A2 SHOWN HEREON.

WE ALSO HEREBY DEDICATE TO THE CITY OF MARINA, PUBLIC TRAIL EASEMENTS FOR PEDESTRIAN ACCESS PURPOSES WITHIN THE SUBDIVISION, OVER PARCELS P5N21 AND P5N22 SHOWN HEREON.

ABUTTERS RIGHTS OF ACCESS IN AREAS DESIGNATED ON MAP ARE HEREBY RELINQUISHED.

SUBDIVIDER SHALL DEFEND, INDEMNIFY, AND HOLD HARMLESS THE CITY, ITS CITY COUNCIL, PLANNING COMMISSION, AGENTS, OFFICERS AND EMPLOYEES FROM ANY CLAIM, ACTION OR PROCEEDING AGAINST THE CITY OR ITS CITY COUNCIL, PLANNING COMMISSION, AGENTS OFFICERS OR EMPLOYEES, TO ATTACK, SET ASIDE, VOID OR ANNUL AN APPROVAL OF THE CITY, ITS CITY COUNCIL, PLANNING COMMISSION, OR OTHER BOARD, ADVISORY AGENCY OR LEGISLATIVE BODY CONCERNING THIS SUBDIVISION. CITY WILL PROMPTLY NOTIFY THE SUBDIVIDER OF ANY CLAIM, ACTION OR PROCEEDING AGAINST IT AND WILL COOPERATE FULLY IN THE DEFENSE. THIS CONDITION IS IMPOSED PURSUANT TO CALIFORNIA GOVERNMENT CODE SECTION 66474.9.

GRANTOR FRESNO CLOVIS INVESTMENTS, LLC, A CALIFORNIA LIMITED LIABILITY COMPANY

BY KAC
KEVIN ASSEMI, TRUSTEE OF THE FARSHID AND SONIA ASSEMI 2010 GRANTOR TRUST, MEMBER

BY NJ
NEEMA ASSEMI, TRUSTEE OF THE FARID ASSEMI 2010 GRANTOR TRUST, MEMBER

WATHEN CASTANOS PETERSON COASTAL, LP, A CALIFORNIA LIMITED PARTNERSHIP
BY: ASSEMI GROUP, INC. A CALIFORNIA CORPORATION

BY AC
KEVIN ASSEMI, PRESIDENT
WATHEN CASTANOS PETERSON HOMES, INC., A DELAWARE CORPORATION
BY JP
JOSHUA E. PETERSON, PRESIDENT

CITY CLERK'S STATEMENT

I, ANITA SHARP, DEPUTY CITY CLERK OF THE CITY OF MARINA, HEREBY CERTIFY THAT THE CITY COUNCIL OF SAID CITY OF MARINA APPROVED THE HEREIN MAP ON THE 7th DAY OF August, 2019 AND ACCEPTS ON BEHALF OF THE PUBLIC, IN FEE, SUBJECT TO IMPROVEMENTS, THOSE PORTIONS OF SAID LANDS DESIGNATED ON SAID MAP BY RESOLUTION NO. 2019-81, AND ACCEPTS ON BEHALF OF THE PUBLIC ALL PARCELS OFFERED FOR DEDICATION, IN CONFORMITY WITH THE TERMS OF THE OFFER OF DEDICATION, AND ACCEPTS ALL PUBLIC EASEMENTS OFFERED FOR DEDICATION.

BY Anita Sharp
ANITA SHEPHERD-SHARP
DEPUTY CITY CLERK OF MARINA

PLANNING COMMISSION STATEMENT

I, FRED AEGERTER, COMMUNITY DEVELOPMENT DEPARTMENT DIRECTOR, CITY OF MARINA, HEREBY STATE THAT I HAVE EXAMINED THIS MAP, THAT THE SUBDIVISION SHOWN HEREON IS SUBSTANTIALLY THE SAME AS IT APPEARED ON THE TENTATIVE MAP AND ANY APPROVED ALTERATIONS THEREOF AS APPROVED BY THE CITY COUNCIL OF THE CITY OF MARINA ON SEPTEMBER 16, 2003; THAT ALL OF THE PROVISIONS OF THE "CALIFORNIA SUBDIVISION MAP ACT", AS AMENDED, AND THE CITY OF MARINA SUBDIVISION ORDINANCE, TITLE 16 OF THE MARINA MUNICIPAL CODE, HAVE BEEN COMPLIED WITH.

BY Fred Aegerter
FRED AEGERTER, AICP
COMMUNITY DEVELOPMENT DEPARTMENT DIRECTOR
CITY OF MARINA

NOTARY ACKNOWLEDGMENT

A NOTARY PUBLIC OR OTHER OFFICER COMPLETING THIS CERTIFICATE VERIFIES ONLY THE IDENTITY OF THE INDIVIDUAL WHO SIGNED THE DOCUMENT TO WHICH THIS CERTIFICATE IS ATTACHED, AND NOT THE TRUTHFULNESS, ACCURACY, OR VALIDITY OF THAT DOCUMENT.

STATE OF CALIFORNIA)
COUNTY OF FRESNO)

ON May 31, 2019, BEFORE ME, Katrina Ingro, Notary Public, PERSONALLY APPEARED Neema Assemi WHO PROVED TO ME ON THE BASIS OF SATISFACTORY EVIDENCE TO BE THE PERSON(S) WHOSE NAME(S) IS/ARE SUBSCRIBED TO THE WITHIN INSTRUMENT AND ACKNOWLEDGED TO ME THAT HE/SHE/IT/HEY EXECUTED THE SAME IN HIS/HER/THEIR AUTHORIZED CAPACITY(IES), AND THAT BY HIS/HER/THEIR SIGNATURE(S) ON THE INSTRUMENT THE PERSON(S), OR THE ENTITY UPON BEHALF OF WHICH THE PERSON(S) ACTED, EXECUTED THE INSTRUMENT.

I CERTIFY UNDER PENALTY OF PERJURY UNDER THE LAWS OF THE STATE OF CALIFORNIA THAT THE FOREGOING PARAGRAPH IS TRUE AND CORRECT.

WITNESS MY HAND AND OFFICIAL SEAL.

SIGNATURE: Katrina Ingro
Katrina Ingro



NOTARY ACKNOWLEDGMENT

A NOTARY PUBLIC OR OTHER OFFICER COMPLETING THIS CERTIFICATE VERIFIES ONLY THE IDENTITY OF THE INDIVIDUAL WHO SIGNED THE DOCUMENT TO WHICH THIS CERTIFICATE IS ATTACHED, AND NOT THE TRUTHFULNESS, ACCURACY, OR VALIDITY OF THAT DOCUMENT.


STATE OF CALIFORNIA)
COUNTY OF FRESNO)

ON May 30, 2019, BEFORE ME, Joy Poeng, Notary Public, PERSONALLY APPEARED Joshua E. Peterson WHO PROVED TO ME ON THE BASIS OF SATISFACTORY EVIDENCE TO BE THE PERSON(S) WHOSE NAME(S) IS/ARE SUBSCRIBED TO THE WITHIN INSTRUMENT AND ACKNOWLEDGED TO ME THAT HE/SHE/IT/HEY EXECUTED THE SAME IN HIS/HER/THEIR AUTHORIZED CAPACITY(IES), AND THAT BY HIS/HER/THEIR SIGNATURE(S) ON THE INSTRUMENT THE PERSON(S), OR THE ENTITY UPON BEHALF OF WHICH THE PERSON(S) ACTED, EXECUTED THE INSTRUMENT.

I CERTIFY UNDER PENALTY OF PERJURY UNDER THE LAWS OF THE STATE OF CALIFORNIA THAT THE FOREGOING PARAGRAPH IS TRUE AND CORRECT.

WITNESS MY HAND AND OFFICIAL SEAL.

SIGNATURE: Joy Poeng
Joy Poeng

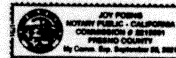

SURVEYOR'S STATEMENT

I, DAVID T. EDSON, HEREBY STATE THAT THIS MAP WAS PREPARED BY ME OR UNDER MY DIRECTION AND IS BASED UPON A FIELD SURVEY IN CONFORMANCE WITH THE REQUIREMENTS OF THE SUBDIVISION MAP ACT AND LOCAL ORDINANCE AT THE REQUEST OF WATHEN CASTANOS MARINA EA, LLC. I HEREBY STATE THAT ALL THE MONUMENTS ARE OF THE CHARACTER AND OCCUPY THE POSITIONS INDICATED OR THAT THEY WILL BE SET IN THOSE POSITIONS BEFORE MAY 31, 2020, AND THAT THE MONUMENTS WILL BE SUFFICIENT TO ENABLE THE SURVEY TO BE RETRACED, AND THAT THIS FINAL MAP SUBSTANTIALLY CONFORMS TO THE APPROVED OR CONDITIONALLY APPROVED TENTATIVE MAP, IF ANY.

DAVID T. EDSON
LS 4974

5/29/2019



NOTARY ACKNOWLEDGMENT

A NOTARY PUBLIC OR OTHER OFFICER COMPLETING THIS CERTIFICATE VERIFIES ONLY THE IDENTITY OF THE INDIVIDUAL WHO SIGNED THE DOCUMENT TO WHICH THIS CERTIFICATE IS ATTACHED, AND NOT THE TRUTHFULNESS, ACCURACY, OR VALIDITY OF THAT DOCUMENT.


STATE OF CALIFORNIA)
COUNTY OF FRESNO)

ON June 3, 2019, BEFORE ME, Katrina Ingro, Notary Public, PERSONALLY APPEARED Kevin Assemi WHO PROVED TO ME ON THE BASIS OF SATISFACTORY EVIDENCE TO BE THE PERSON(S) WHOSE NAME(S) IS/ARE SUBSCRIBED TO THE WITHIN INSTRUMENT AND ACKNOWLEDGED TO ME THAT HE/SHE/IT/HEY EXECUTED THE SAME IN HIS/HER/THEIR AUTHORIZED CAPACITY(IES), AND THAT BY HIS/HER/THEIR SIGNATURE(S) ON THE INSTRUMENT THE PERSON(S), OR THE ENTITY UPON BEHALF OF WHICH THE PERSON(S) ACTED, EXECUTED THE INSTRUMENT.

I CERTIFY UNDER PENALTY OF PERJURY UNDER THE LAWS OF THE STATE OF CALIFORNIA THAT THE FOREGOING PARAGRAPH IS TRUE AND CORRECT.

WITNESS MY HAND AND OFFICIAL SEAL.

SIGNATURE: Katrina Ingro
Katrina Ingro

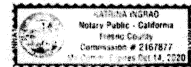

NOTARY ACKNOWLEDGMENT

A NOTARY PUBLIC OR OTHER OFFICER COMPLETING THIS CERTIFICATE VERIFIES ONLY THE IDENTITY OF THE INDIVIDUAL WHO SIGNED THE DOCUMENT TO WHICH THIS CERTIFICATE IS ATTACHED, AND NOT THE TRUTHFULNESS, ACCURACY, OR VALIDITY OF THAT DOCUMENT.

STATE OF CALIFORNIA)
COUNTY OF FRESNO)

ON _____, 2019, BEFORE ME, _____, PERSONALLY APPEARED _____ WHO PROVED TO ME ON THE BASIS OF SATISFACTORY EVIDENCE TO BE THE PERSON(S) WHOSE NAME(S) IS/ARE SUBSCRIBED TO THE WITHIN INSTRUMENT AND ACKNOWLEDGED TO ME THAT HE/SHE/IT/HEY EXECUTED THE SAME IN HIS/HER/THEIR AUTHORIZED CAPACITY(IES), AND THAT BY HIS/HER/THEIR SIGNATURE(S) ON THE INSTRUMENT THE PERSON(S), OR THE ENTITY UPON BEHALF OF WHICH THE PERSON(S) ACTED, EXECUTED THE INSTRUMENT.

I CERTIFY UNDER PENALTY OF PERJURY UNDER THE LAWS OF THE STATE OF CALIFORNIA THAT THE FOREGOING PARAGRAPH IS TRUE AND CORRECT.

WITNESS MY HAND AND OFFICIAL SEAL.

SIGNATURE: _____

MARINA HEIGHTS PHASE 5a

TRACT NO. 1540

SHOWING THE SUBDIVISION OF A PORTION OF PARCEL 1 AS SHOWN ON THAT MAP OF MARINA HEIGHTS, PHASE 1, FILED IN VOLUME 23, CITIES AND TOWNS, PAGE 29 OFFICIAL RECORDS OF MONTEREY COUNTY, CALIFORNIA

CITY OF MARINA COUNTY OF MONTEREY STATE OF CALIFORNIA

BY
CENTRAL COAST SURVEYORS
5 HARRIS COURT, SUITE N-11 MONTEREY, CALIFORNIA 93940
Phone: (831) 394-4930
Fax: (831) 394-4931

JOB No. 15-91 MAY 2019

PREPARED BY: DRZ

SHEET 1 OF 5

DEDICATION CERTIFICATE

THE CITY OF MARINA SHALL, AS REQUIRED BY CALIFORNIA GOVERNMENT CODE SECTION 66477.5 IN ITS PRESENT FORM OR AS IT MAY FROM TIME TO TIME BE AMENDED, RECONVEY PARCEL P5R1 IN FEE FOR PUBLIC USE, TO THE SUBDIVIDER NAMED BELOW, THEIR SUCCESSORS, HEIRS OR ASSIGNEES, IF THE CITY COUNCIL OF THE CITY OF MARINA SHOULD DETERMINE THAT THE SAME PUBLIC PURPOSE FOR WHICH SAID PARCELS WERE DEDICATED NO LONGER EXISTS OR THAT SAID PARCELS OR ANY PORTION THEREOF IS NOT NEEDED FOR PUBLIC UTILITIES, EXCEPT FOR ALL OR ANY PORTIONS OF THE PROPERTY THAT IS STILL REQUIRED FOR THAT SAME PUBLIC PURPOSE OR FOR PUBLIC UTILITIES.

SUBDIVIDERS: GRANTOR FRESNO CLOVIS INVESTMENTS, LLC
1396 W. HERNDON AVE, STE 101
FRESNO CA 93711

WATHEN CASTANOS PETERSON COASTAL, L.P.
1446 TOLLHOUSE RD. SUITE 103
CLOVIS, CA 93611

WATHEN CASTANOS PETERSON HOMES, INC.
1446 TOLLHOUSE RD. SUITE 103
CLOVIS, CA 93611

PARCEL 1 REMAINDER
24.01 Ac.**CITY ENGINEER & SURVEYOR'S STATEMENT**

I, BRIAN MCMINN, ACTING CITY ENGINEER AND SURVEYOR OF THE CITY OF MARINA, HEREBY STATE THAT I HAVE EXAMINED THIS MAP AND IT IS TECHNICALLY CORRECT; THAT THE SUBDIVISION SHOWN HEREON IS SUBSTANTIALLY THE SAME AS IT APPEARED ON THE TENTATIVE MAP, AND ANY APPROVED ALTERATIONS THEREOF, AS APPROVED BY THE CITY COUNCIL OF THE CITY OF MARINA ON THE 16TH DAY OF SEPTEMBER, 2003, THAT ALL OF THE PROVISIONS OF THE "CALIFORNIA SUBDIVISION MAP ACT", AS AMENDED, AND THE CITY OF MARINA SUBDIVISION ORDINANCE, TITLE 16 OF THE MARINA MUNICIPAL CODE HAVE BEEN COMPLIED WITH.

Brian McMinn
BRIAN MCMINN
PE 64143 EXPIRES 12/31/20
PLS 8116
ACTING CITY ENGINEER AND SURVEYOR, CITY OF MARINA

COUNTY RECORDER'S STATEMENT

FILED THIS 21st DAY OF September 2019 AT 10:00 AM IN
VOLUME 24 OF CITIES AND TOWNS, AT PAGE 62 TRACT # 1540
REQUEST OF CENTRAL COAST SURVEYORS.

COUNTY RECORDER *Stephen L. Vagnini*

DEPUTY *[Signature]*

SERIAL NO. 2019042520 FEE \$91.00


TABLE OF COURSES

	BEARING	DISTANCE
L1	N 11°37'23" E	137.19'
L2	S 78°22'37" E	18.66'
L3	N 11°37'23" E	51.00'
L4	N 48°23'55" W	151.00'
L5	N 49°23'55" W	100.00'
L6	S 82°11'35" W	30.00'
L7	N 71°21'29" E	51.00'

	ANGLE	RADIUS	LENGTH
C1	44°43'26"	200.00'	156.12'
C2	34°55'07"	200.00'	121.89'
C3	9°48'19"	200.00'	34.23'

BASIS OF BEARINGS

THE BEARING OF SOUTH 78°22'37" EAST BETWEEN TWO FOUND 1" IRON PIPE TAGGED LS 5992 AS SHOWN ON THE MAP RECORDED IN VOLUME 19 OF SURVEYS AT PAGE 1 AND VOLUME 23, CITIES AND TOWNS, PAGE 29, AS FOUND MONUMENTED, WAS TAKEN AS BASIS OF BEARINGS SHOWN UPON THIS MAP.

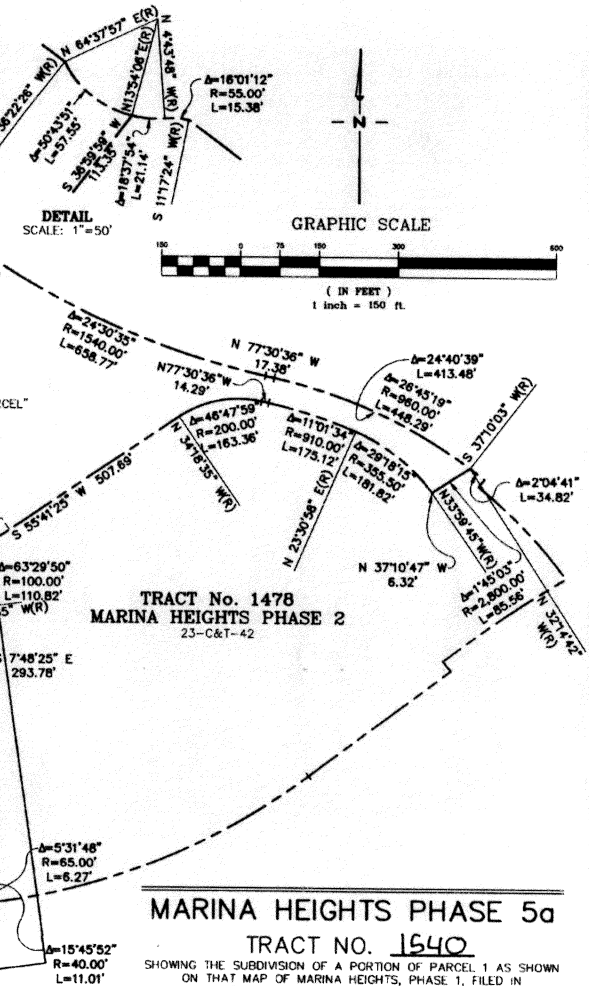**MARINA HEIGHTS PHASE 5a****TRACT NO. 1540**


SHOWING THE SUBDIVISION OF A PORTION OF PARCEL 1 AS SHOWN ON THAT MAP OF MARINA HEIGHTS, PHASE 1, FILED IN VOLUME 23, CITIES AND TOWNS, PAGE 29
OFFICIAL RECORDS OF MONTEREY COUNTY, CALIFORNIA

CITY OF MARINA COUNTY OF MONTEREY STATE OF CALIFORNIA

BY
CENTRAL COAST SURVEYORS
5 HARRIS COURT, SUITE N-11 MONTEREY, CALIFORNIA 93940
Phone: (831) 394-4030
Fax: (831) 394-4931

SCALE: 1" = 150' JOB No. 15-91 MAY 2019
PREPARED BY DRZ


Vol 24 C&T Pg 62

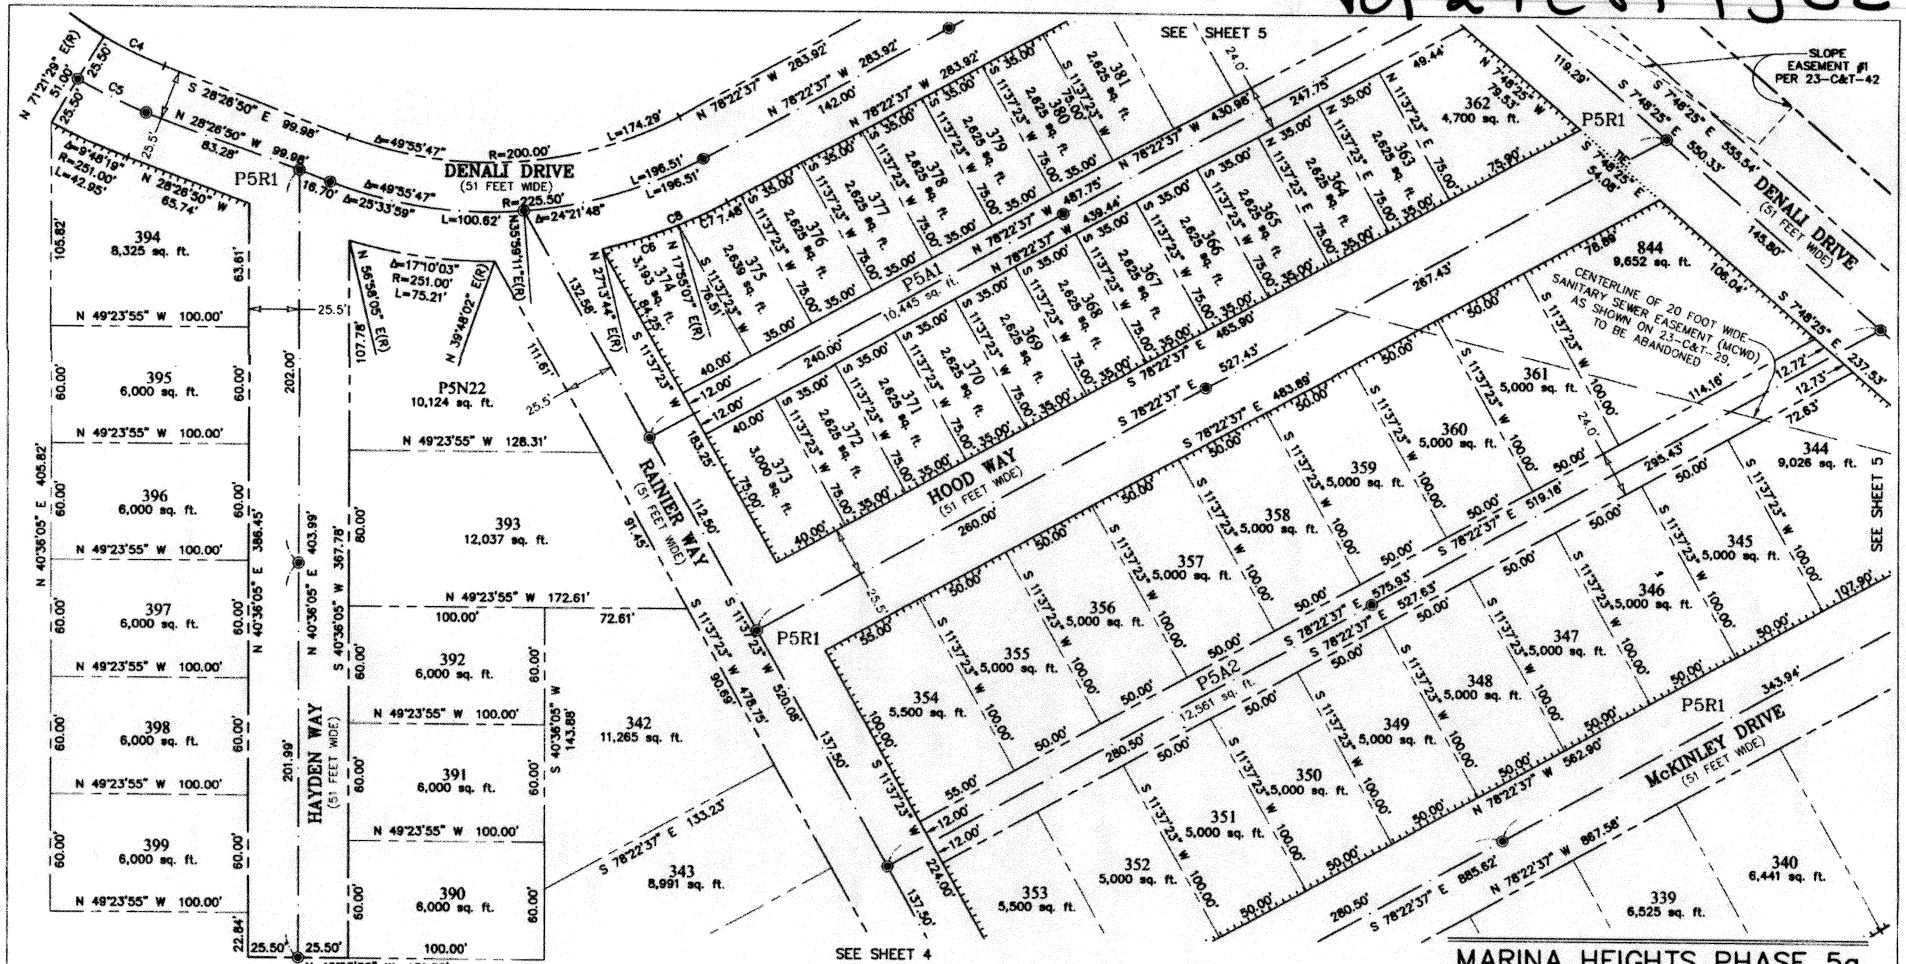

LEGEND:
 ● SET STANDARD CENTERLINE MONUMENT, STAMPED "LS 4974" UNLESS OTHERWISE NOTED
 (R) RADIAL

TABLE OF COURSES

	ANGLE	RADIUS	LENGTH
C4	9°48'19"	200.00'	34.23'
C5	9°48'19"	225.50'	38.59'
C6	9°18'37"	251.00'	40.79'
C7	61°7'44"	251.00'	27.58'
C8	15°36'21"	251.00'	68.37'

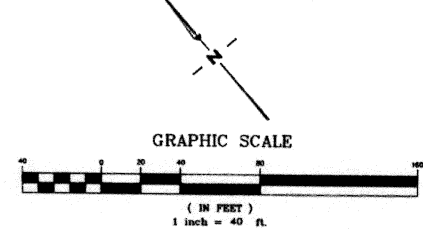


MARINA HEIGHTS PHASE 5a
TRACT NO. 1540

SHOWING THE SUBDIVISION OF A PORTION OF PARCEL 1 AS SHOWN ON THAT MAP OF MARINA HEIGHTS, PHASE 1, FILED IN VOLUME 23, CITIES AND TOWNS, PAGE 29, OFFICIAL RECORDS OF MONTEREY COUNTY, CALIFORNIA


CITY OF MARINA COUNTY OF MONTEREY STATE OF CALIFORNIA

BY
CENTRAL COAST SURVEYORS
 5 HARRIS COURT, SUITE N-11 MONTEREY, CALIFORNIA 93940
 Phone: (831) 394-4930
 Fax: (831) 394-4931
 SCALE: 1" = 40' JOB No. 15-91 MAY 2019
 PREPARED BY: DRZ

Vol 24 C&T Pg 62

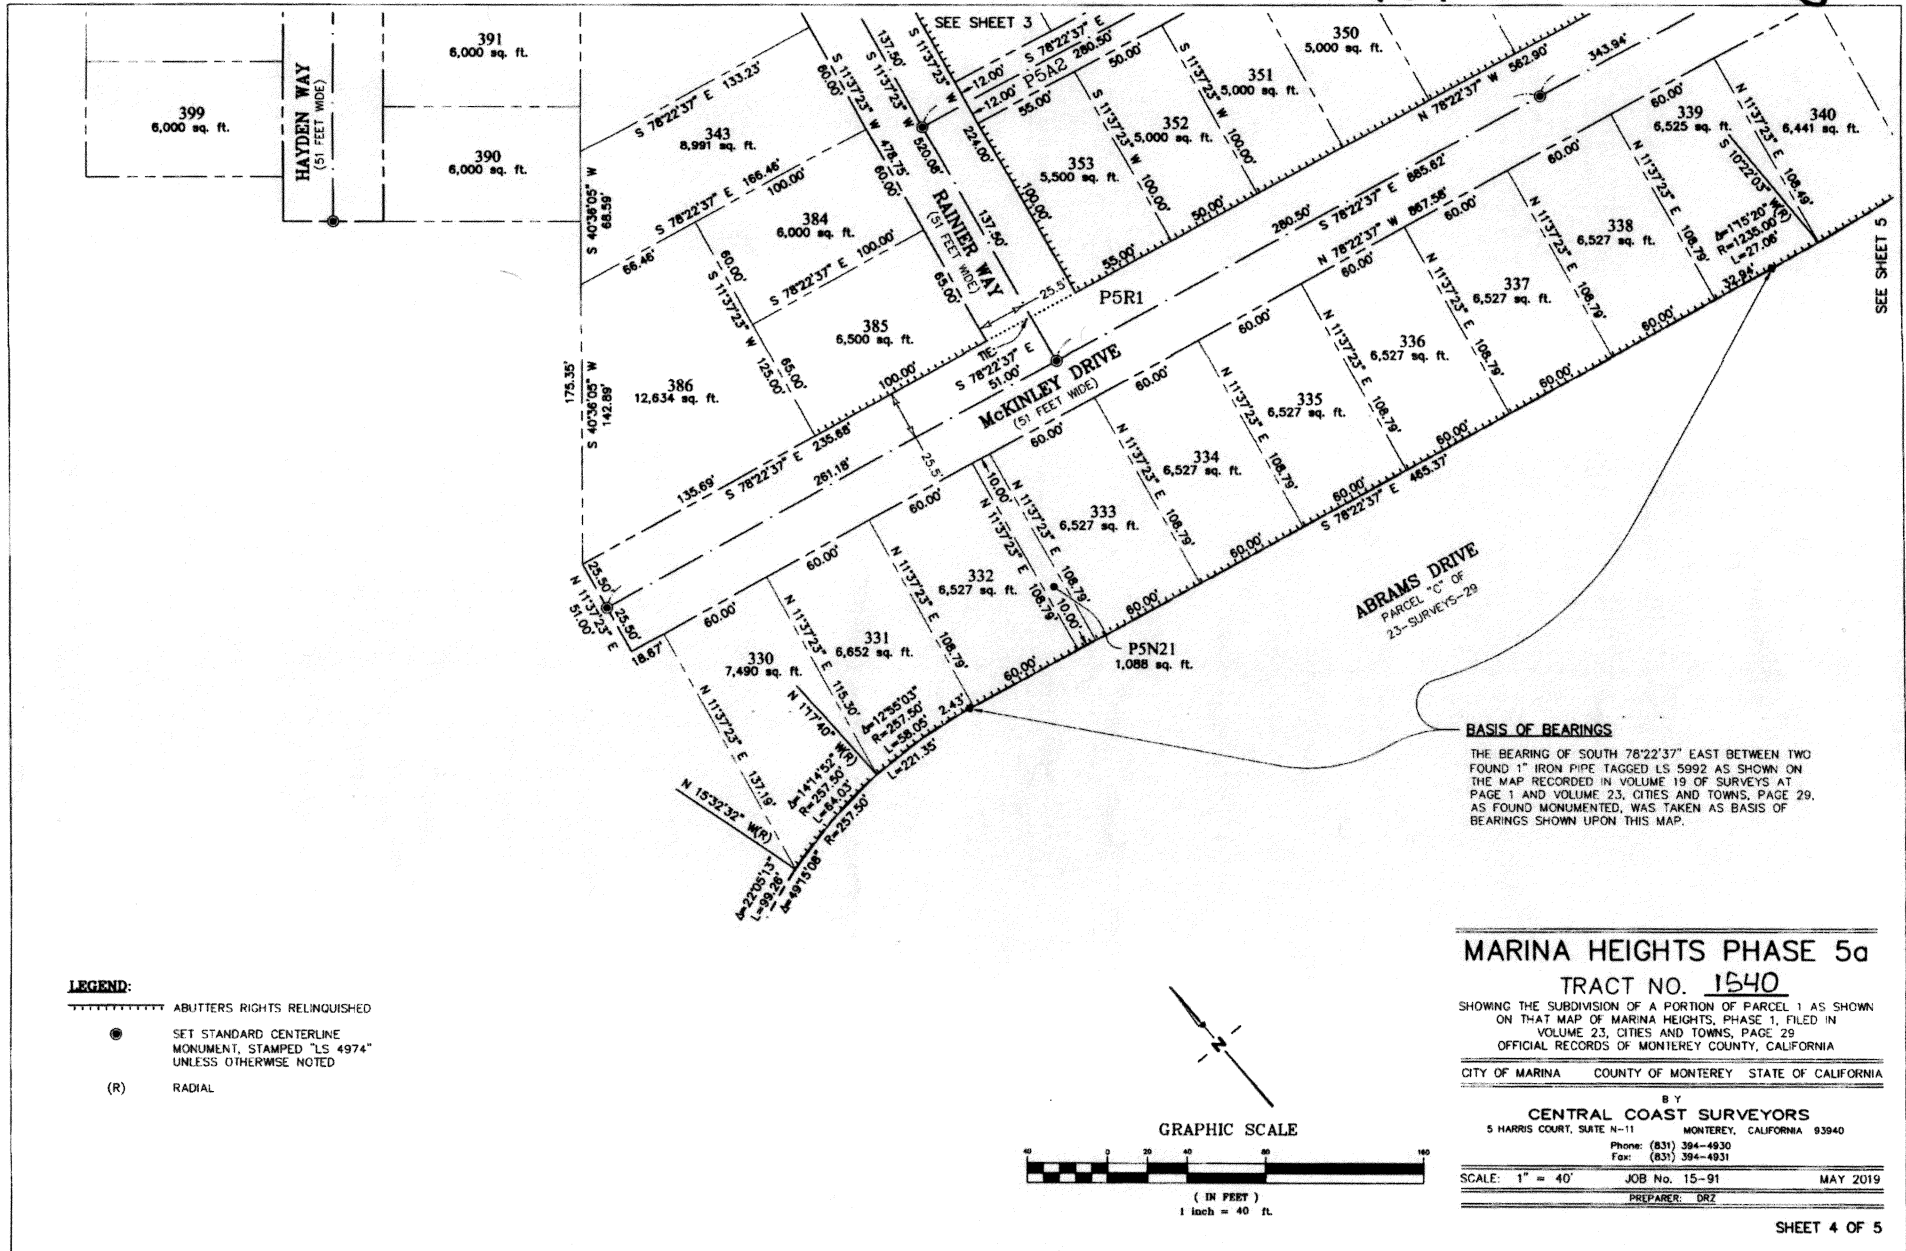

Vol 24 C&T Pg 62

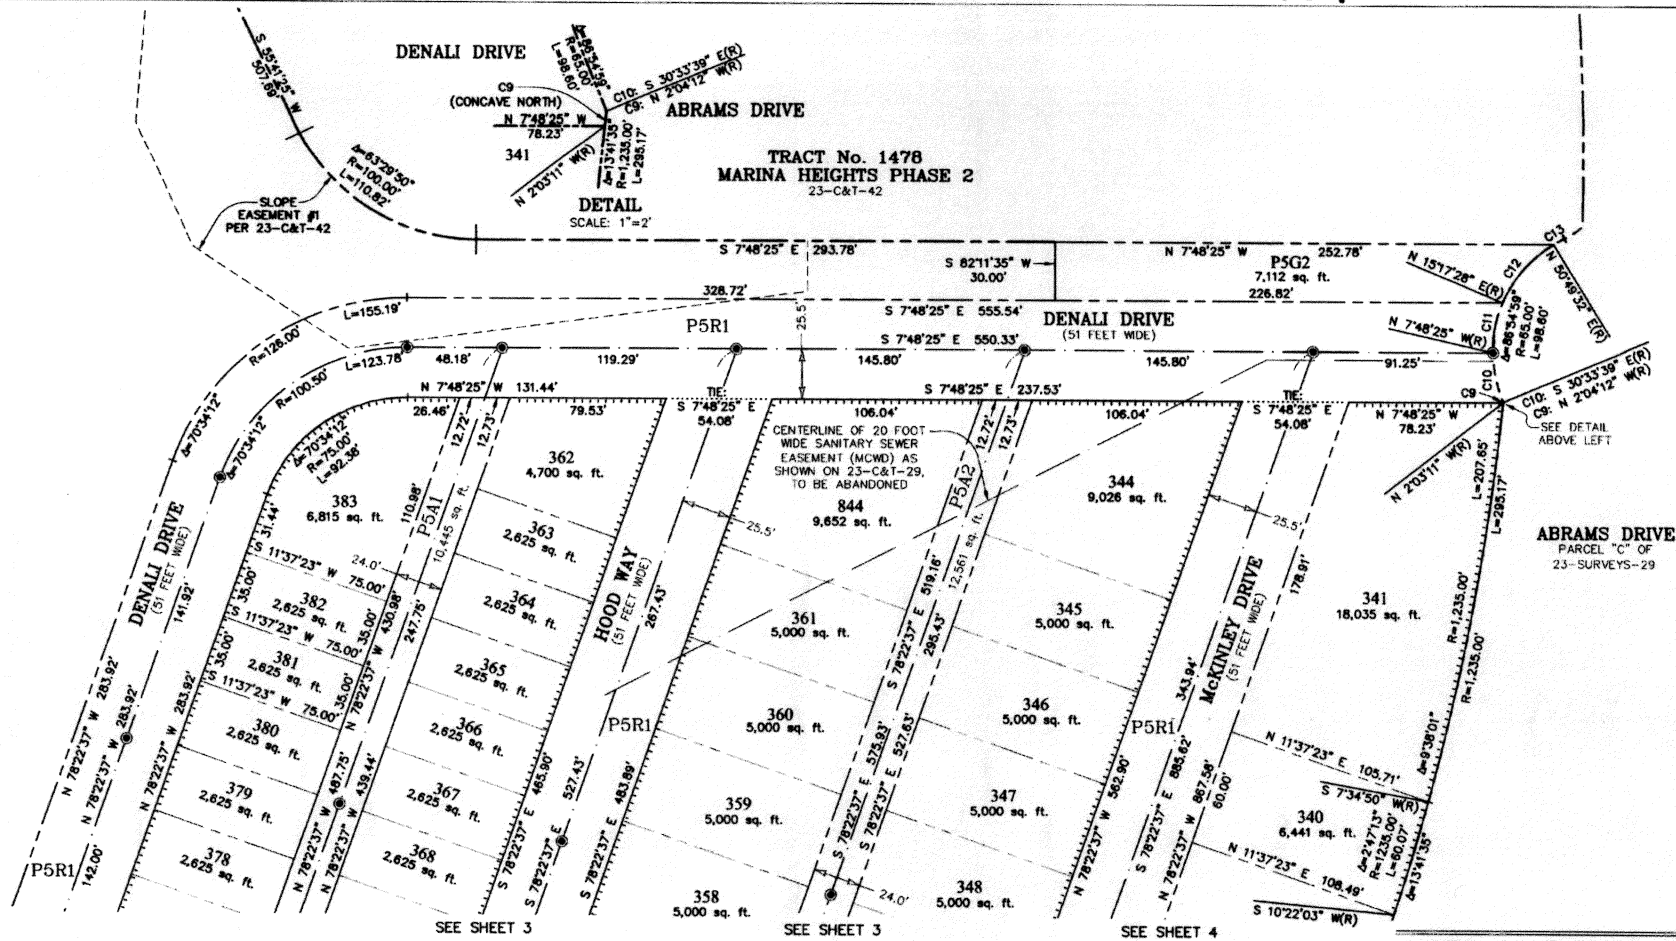


LEGEND:

ABUTTERS RIGHTS RELINQUISHED

● SET STANDARD CENTERLINE MONUMENT, STAMPED "LS 4974" UNLESS OTHERWISE NOTED

(R) RADIAL

TABLE OF COURSES			
	ANGLE	RADIUS	LENGTH
C9	0°01'01"	1,235.00'	0.36'
C10	22°45'14"	65.00'	25.81'
C11	23°05'53"	65.00'	26.20'
C12	35°32'04"	65.00'	40.31'
C13	5°31'48"	65.00'	6.28'

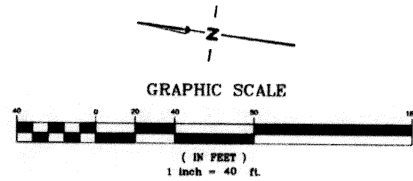

MARINA HEIGHTS PHASE 5a

TRACT NO. 1540

SHOWING THE SUBDIVISION OF A PORTION OF PARCEL 1 AS SHOWN ON THAT MAP OF MARINA HEIGHTS, PHASE 1, FILED IN VOLUME 23, CITIES AND TOWNS, PAGE 29 OFFICIAL RECORDS OF MONTEREY COUNTY, CALIFORNIA

CITY OF MARINA COUNTY OF MONTEREY STATE OF CALIFORNIA

BY
CENTRAL COAST SURVEYORS
 5 HARRIS COURT, SUITE N-11 MONTEREY, CALIFORNIA 93940
 Phone: (831) 394-4530
 Fax: (831) 394-4531
 SCALE: 1" = 40' JOB No. 15-91 MAY 2019
 PREPARED BY: DRZ

**AGREEMENT FOR IMPROVEMENT OF STREETS, INSTALLATION OF STORM
DRAINS AND OTHER PUBLIC WORKS FACILITIES**

“Sea Haven”

– Phase 5a –

This Agreement for Improvement of Streets, Installation of Storm Drains and Other Public Works Facilities (“Agreement”) is made and entered into this ____ day of August, 2019, by and between the City of Marina, herein called the “City,” a municipal corporation, and Wathen Castanos Peterson Homes, Inc., a corporation of the State of Delaware registered to do business in California, Grantor Fresno Clovis Investments, LLC, a California limited liability company, and Wathen Castanos Peterson Coastal, LP, a California limited partnership, as tenants in common (collectively referred to herein as “Co-Owners”) together with Marina Developers, Inc., a California corporation (referred to herein as the “Developer”). Co-Owners and Developer are collectively referred to herein as “Contracting Parties” and in the singular as a “Contracting Party.”

WHEREAS, pursuant to the grant deed from Cypress Marina Heights LLC (“Cypress Marina Heights”) dated April 13, 2019, as Document No. 2018015912, Co-Owners are now the owners of the land known as “Sea Haven Phase 5a” (the “Property”); and

WHEREAS, Developer is under contract to purchase the Property from Co-Owners and after such purchase will improve the Property according to this Agreement; and

WHEREAS, the City and Cypress Marina Heights previously entered into that certain Final Development Agreement dated as of March 3, 2004 (the “Development Agreement”), pursuant to which the City and Cypress Marina Heights, LLC agreed to certain matters with respect to the development, formerly known as Marina Heights and now known as Sea Haven, of 1,050 homes (the “Project”) on certain real property, consisting of approximately two hundred forty-eight acres located between Imjin Road, Abrams Drive and 12th Street in the City (the “Project Site”); and

WHEREAS, the City and Cypress Marina Heights amended the Development Agreement once previously with that certain Implementation Agreement dated October 11, 2007 (the Development Agreement, as so previously amended by the Implementation Agreement being referred to herein as the “Amended Development Agreement”); and

WHEREAS, Cypress Marina Heights assigned, and Co-Owners assumed, portions of the rights and obligations of Cypress Marina Heights under the Amended Development Agreement between the City and Cypress Marina Heights; and

WHEREAS, Cypress Marina Heights remains obligated under the Amended Development Agreement for the balance of the Project not yet conveyed to third parties; and

WHEREAS, prior to its adoption of the Development Agreement, the City approved a Specific Plan for the Project Site, General Plan Amendments, a Specific Plan Zoning Ordinance and Map Amendments, a tentative Map and certified an EIR (collectively the “Project Approvals”) subject to the Conditions of Approval attached to Resolution 2004-44 and compliance with Marina Municipal Code Section 16.16.100 requiring a subdivision improvement agreement and bonding prior to approval of the first Final Map; and

WHEREAS, consistent with the Project Approvals, the Developer, with the consent of the Co-Owners, is in the process of developing the Project on the Project Site; and

WHEREAS, on July 3, 2018, the City and Wathen Castanos Peterson Homes, Inc. entered into the First Amendment to the Development Agreement ("First Amendment") amending the terms of the Amended Development Agreement; and

WHEREAS, improvement plans entitled "Street Improvement Plans for Sea Haven Phase 5a," herein "Improvement Plans," have been submitted to the City for approval and acceptance which improvements are to include new storm drain system, curb, gutter, asphalt concrete pavement, street lights and electrical facilities, sidewalk, striping, traffic signs, and survey monuments, as shown on **Exhibit A**, herein the "Improvements;" and

WHEREAS, the Developer, with the consent of the Co-Owners, will subsequently submit for approval by the City and subsequent recording with the office of the Monterey County Recorder, a final map ("Final Map") for Sea Haven Phase 5a; and

WHEREAS, the City will not accept any of the Sea Haven Phase 5a Improvements to be constructed pursuant to this Agreement until all the conditions of this Agreement are satisfied in full; and

WHEREAS, the Co-Owners or Developer require certain utilities and public works facilities in order to service the Project under the minimum standards established by the City; and

WHEREAS, the City, by and through its City Council, has enacted certain Codes, Ordinances and Resolutions and certain Rules and Regulations have been promulgated concerning the subject matter of this Agreement; and

WHEREAS, the City has certain responsibilities for maintenance and operation of such Improvements, and public service facilities after acceptance by City, and for providing the necessary connecting system, and the City has agreed to discharge those responsibilities following its acceptance of the Improvements.

NOW THEREFORE, in consideration of the foregoing and in order to carry on the intent and purpose of said Codes, Ordinances, Resolutions, Rules and Regulations, it is agreed by and between the City and the Contracting Parties as follows:

SECTION 1

The recitals to this Agreement are hereby incorporated into the terms of this Agreement. All applicable Codes, Ordinances, Resolutions, Rules and Regulations and established policies of the City and the laws of the State of California and the United States of America concerning the subject matter of this Agreement are hereby referred to and incorporated herein to the same effect as if they were set out a length herein. Said Codes, Ordinances, Resolutions, Rules and Regulations include, but are not limited to, the following: The Municipal Code of the City of Marina, including the current Zoning Ordinance, and the currently adopted California Building Code and the Fort Ord Reuse Authority's (FORA) Master Resolution.

SECTION 2

The Contracting Parties agree:

- a. To be jointly and severally liable to perform each and every provision required by the City to be performed by the Contracting Parties in each and every one of the applicable Codes, Ordinances, Resolutions, Rules and other Regulations and to comply with the foregoing and all applicable laws.
- b. To grant to the City or other entities entitled thereto, from property owned by the Co-Owners or subsequently by the Developer, without charge and free and clear of monetary liens and encumbrances, any and all public, private, utility, drainage, construction or access easements and rights of way (herein "easements") in and to the Property necessary for the City, in order that the storm drain and street improvements to said real property may be extended; however, City shall not be obligated to accept any such easement, right-of-way or improvements thereon. At no cost to the City, City and Contracting Parties will work cooperatively with the owners of other real property to acquire all easements necessary to construct the Improvements. At no cost to the City, City agrees to support Contracting Parties in acquisition of easements necessary to construct the Improvements. City also agrees to issue Contracting Parties and/or Contracting Parties' contractors encroachment permits necessary to accomplish said work.

Prior to acceptance of the Improvements by the City, Contracting Parties jointly and severally agree to indemnify, defend with counsel of City's choice and hold the City and any of its officials, boards and commissions and members thereof, agents and employees, free and harmless from all suits, fees, claims, demands, causes of action, costs, losses, damages, liabilities and expenses (including without limitation reasonable attorney's fees) because of, or arising, or resulting directly or indirectly, from: (i) any damage done to any utility, public facility or other material or installation of the City on said real estate as a result of the Contracting Parties or any contractor or subcontractor of the Contracting Parties, or any employee of the foregoing, grading or working upon said real estate; or (ii) any act or omission of Contracting Parties or Contracting Parties' contractors, or subcontractors, or any employee of the foregoing in connection with the design, construction or other work performed by them in connection with this Agreement, including without limitation all claims relating to injury or death of any person or damage to any property, except for such claims, demands, causes of action liability, or loss arising out of the sole active negligence or intentional actions of the City or any of its officials, boards and commissions and members thereof, agents and employees. City shall not be responsible for the design or construction of the Improvements pursuant to the Improvement Plans, regardless of any negligent action or inaction taken by City in approving the Improvement Plans unless the particular improvement design was specifically required by City over written objection by Contracting Parties submitted to the City Engineer before construction and acceptance of the Improvements, which objection indicated that the particular improvement design was dangerous or defective and suggested an alternate safe and feasible design. Prior to acceptance, Contracting Parties shall remain obligated for routine maintenance. After acceptance, Contracting Parties shall remain obligated to eliminate any defect in design or dangerous condition caused by the design or construction defect, however, Contracting Parties shall not be responsible for routine maintenance. Provisions of this Section shall remain in full force and effect in accordance with California Code of Civil Procedure Sections 337.1 and 337.15 following acceptance by City of the Improvements. The Improvement security shall not be required to cover the provisions of this Section. Contracting Parties shall reimburse City for all costs and expenses (including but not limited to fees and charges of architects, engineers, attorneys, and other professionals, and court costs) incurred by City in enforcing the provisions of this Section

c. To construct and improve all Improvements described on the Engineer's Estimate referenced in Section 3 of this Agreement and the Improvement Plans submitted to the City in furtherance of this Agreement on file with the City. All construction and improvements shall be completed in accordance with all standards established in the applicable Codes, Ordinances, Resolutions, Rules and Regulations, all applicable laws and this Agreement, and in accordance with the grades, plans, and specifications approved by the City Engineer or his or her designee. Contracting Parties shall furnish two good and sufficient bonds, in an amount of 100% of the City Engineer's, or his or her designee's, estimated cost of the Improvements, guaranteeing Contracting Parties' performance of this Agreement: (1) a Payment Bond on a form provided by the City; and (2) a Faithful Performance Bond, both of which must be secured from a surety company admitted to do business in California. Each bond shall set forth a time period for performance by the Contracting Parties of their obligations and the terms and conditions on which the City may obtain the proceeds of the bond. Alternatively, the Contracting Parties may provide a cash deposit in an amount of 100% of the City Engineer's, or his or her designee's, estimated cost of the Improvements to guarantee Contracting Parties' performance of this Agreement.

The Faithful Performance Bond shall be in an amount not less than one hundred percent (100%) of the total estimated amount payable for the Improvements described in this agreement, and shall secure payment to City of any loss due to the default of the Contracting Parties or their contractors or their inability or refusal to perform this Agreement, and to guarantee or warranty the work done pursuant to this Agreement for a period of one year following acceptance thereof by City against any defective work or labor done or defective materials furnished. The performance bond shall by its terms remain in full force and effect for a period of not less than one year after completion of the Improvements and acceptance of the Improvements by the City, provided that after completion of the improvements and acceptance of the Improvements by the City, a separate warranty bond issued by a surety admitted to issue such bonds in California may substitute for the performance bond securing the warranty described above in the amount of ten percent (10%) of the total contract price of the Improvements (provided that amount of said bond shall not be less than One Thousand Dollars (\$1,000)) to cover the one-year warranty period. Government Code §66499.7, and as it may hereafter be amended, extended, or otherwise modified, shall apply to a request for release, in whole or in part, of the Faithful Performance Bond.

The Payment Bond shall be in an amount not less than one hundred percent (100%) of the total estimated amount payable for the Improvements described in this Agreement. The Payment Bond shall secure the payment of those persons or entities to whom the Contracting Parties may become legally indebted for labor, materials, tools, equipment or services of any kind used or employed by the Contracting Parties' contractor(s) or subcontractor(s) in performing the work, or taxes or amounts to be withheld thereon. The Payment Bond shall provide that the surety will pay the following amounts should the Contracting Parties, or Contracting Parties' contractor(s) or subcontractor(s) fail to pay the same, plus reasonable attorneys' fees to be fixed by the court if suit is brought upon the bond: (1) amounts due to any person that has a lien right pursuant to Title 3 (commencing with Section 9000) of Part 6 of Division 4 of the California Civil Code; (2) amounts due under the Unemployment Insurance Code with respect to work or labor performed for the improvements described in this Agreement; and (3) any amounts required to be deducted, withheld, and paid over to the Employment Development Department from the wages of employees of the Contracting Parties their contractors and subcontractors pursuant to Section 13020 of the Unemployment Insurance Code with respect to the work and labor. The Payment Bond shall, by its terms, inure to the benefit of any person that has a lien right pursuant to Title 3 California Civil Code Section Part 6 of Division 4, commencing with Section 9000 so as to give a right of action to those persons or their assigns in any suit brought upon the bond. The Payment Bond may be released thirty-five days after the passage of time within which claims of lien are required to be recorded pursuant to California Civil Code Part 6 of Division 4 commencing with

Section 8200, but in no event shall such security be released prior to one hundred and twenty days after acceptance of the Improvements by the City Council. The amount to be released shall first be reduced by the total of all claims on which an action has been filed and notice thereof given in writing to the City. City expressly may require the surety not to release the amount of security deemed necessary by City to assure payment of reasonable expenses and fees, including reasonable attorney's fees.

The Contracting Parties shall submit the following for both the surety that furnishes the Payment Bond and the surety that furnishes the Faithful Performance Bond: (1) a current printout from California Department of Insurance website (www.insurance.ca.gov) showing that the surety is admitted to do business in the State; or (2) a certificate from the Clerk of the County of Monterey that the surety's certificate of authority has not been surrendered, revoked, canceled, annulled, or suspended or in the event that it has, that renewed authority has been granted.

d. At all times during the term of this Agreement and until the Improvements constructed by Contracting Parties are accepted by City, Contracting Parties shall, at no cost to City obtain and maintain (a) a policy of general liability and property damage insurance in the minimum amount of Two Million Dollars (\$2,000,000), combined single limit for both bodily injury and property damage; (b) workers' compensation insurance as required by law; and (c) broad form "Builder's Risk" property damage insurance limits of not less than 100% of the estimated value of the Improvements to be constructed by Contracting Parties pursuant to this Agreement (Builders Risk Insurance is not required when only mass grading and roadway-related improvements consisting of no structures are to be constructed).

All such policies shall provide that thirty (30) days written notice must be given in advance to City prior to termination, cancellation or modification. The insurance specified above shall: (a) name City as additional insured; (b) shall name the City as a loss payee; and (c) shall provide that City, although an additional insured or loss payee, may recover for any loss suffered by reason of the acts or omissions of Contracting Parties or Contracting Parties' contractors or their respective employees. Contracting Parties hereby waive, and Contracting Parties shall cause each of their respective contractors and subcontractors to waive, all rights to recover against City for any loss or damage arising from a cause covered by the insurance required to be carried pursuant to this Agreement, and will cause each insurer to waive all rights of subrogation against City in connection therewith. All policies shall be written on an "occurrence basis" and not on a "claims made" basis and shall be issued by insurance companies authorized to conduct business in California with a current A.M. Best rating of no less than A: VII. Prior to commencing any work pursuant this Agreement, Contracting Parties shall deliver to City the insurance company's certificate evidencing the required coverage, or if required by City a copy of the policies obtained.

e. Contracting Parties' obligations under this Agreement are personal obligations of the Contracting Parties notwithstanding a transfer of all or any part of the Property subject to this Agreement. Contracting Parties shall not be entitled to assign their obligations under this Agreement to any transferee of all or any part of the Property to any third party without the express prior written consent of the City. Notwithstanding the foregoing, specifically excluding single family residential dwelling units sold to third party end-users, Co-Owners may transfer, assign or sell in one transaction or a series of transactions all or a substantial portion or interest of the Co-Owners in the Property or the Project ("Bulk Sale") with prior written notice to the City, to any entity which controls, is controlled by or is under common control with the Co-Owners, without the need for the approval of the City provided that said assignee assumes, in full, the obligations of Co-Owners under this Agreement.

SECTION 3

An estimate of the cost for construction of the Improvements and performing land development work in connection with the Improvements according to the Improvement Plans has been made and has been approved by the City Engineer or his or her designee. That estimated amount is \$2,218,000.00. The basis for the estimate is on file in the Office of the City Engineer and is incorporated into this Agreement by reference.

SECTION 4

Contracting Parties will commence construction of the Improvements required by this Agreement within six (6) months of the date of this Agreement, provided City has approved all of Contracting Parties' Public Improvement Plans. Contracting Parties shall complete such construction of the Improvements within two (2) years of the date of this Agreement, unless otherwise extended in writing by the City Engineer. Contracting Parties shall maintain such public works facilities and other improvements described in this Agreement, at Contracting Parties' sole cost and expense, at all times prior to acceptance by City in a manner which will preclude any hazard to life or health or damage to property.

SECTION 5

a) Default of a Contracting Party shall include, but not be limited to: (1) failure to timely complete the Improvements within two (2) years of the date of this Agreement, unless otherwise extended in writing by the City Engineer; (2) failure to timely cure after written notice any defect of the Improvements; (3) failure to perform substantial construction work for a period of sixty calendar days after commencement of the work; (4) insolvency, appointment of a receiver, or the filing of any petition in bankruptcy either voluntary or involuntary which the Contracting Party fail to discharge within thirty (30) days; (5) commencement of a foreclosure action affecting all or a portion of the Property, or any conveyance of all or a substantial portion of the Property in lieu or in avoidance of foreclosure; or (6) failure to perform any other obligation under this Agreement. Notwithstanding the foregoing, a Contracting Party shall not be in default under this Agreement if it cures any default within thirty (30) days' of City's written notice of such default; or, if the default may not reasonably be cured within such time period, if it commences to cure within thirty (30) days' and thereafter diligently proceeds to complete the cure.

b) City reserves to itself all remedies available to it at law or in equity for breach of a Contracting Party' obligations under this Agreement. City shall have the right, subject to this Section, to draw upon or utilize the appropriate security to mitigate City's damages in the event of default by a Contracting Party. The right of City to draw upon or utilize the security is additional to and not in lieu of any other remedy available to City. It is specifically recognized that the estimated costs and security amounts may not reflect the actual cost of construction or installation of the Improvements and, therefore, City's damages for a Contracting Party' default shall not exceed the cost of completing the Improvements. The sums provided by the security for the Improvements may be used by City for the completion of the Improvements in accordance with the Improvement Plans referenced herein.

c) In the event of a Contracting Party's' default under this Agreement, Contracting Parties authorize City to perform such obligation sixty (60) days after mailing written notice of default to Contracting Parties and to Contracting Parties' surety, and agrees to pay the entire cost of such performance by City. City may take over the work and prosecute the same to completion by contract or by any other method City may deem advisable, for the account and at the expense of Contracting Parties, and Contracting Parties' surety shall be liable to the City for any excess cost or damages occasioned to the City thereby, including but not limited to fees and charges of

architects, engineers, attorneys, other professionals and court costs. In such event City, without liability for doing so, may take possession of, and utilize in completing the work, such materials, appliances, plants and other property belonging to Contracting Parties as may be on the site of the work and necessary for performance of the work.

d) Failure of City to take an enforcement action with respect to a default, or to declare a breach, shall not be construed as a waiver of that default or breach or any subsequent default or breach of Contracting Parties.

SECTION 6

In addition to the other obligations of Contracting Parties set forth in this Agreement, Contracting Parties, subject to the approval of the City Engineer, shall:

1. Locate and properly dispose of any wells, septic tanks and underground fuel storage facilities.
2. Schedule the construction of improvements along existing public roads so that the work affecting vehicular traffic is undertaken with minimum interruption of traffic.
3. Obtain the approval of the City Engineer or his or her designee, for all work conducted within the public right-of-way.
4. Coordinate all construction work so that the existing residents and/or businesses have access to their properties.
5. Install all Improvements pursuant to the approved Improvement Plans.
6. Provide the City with electronic copies of the "As Built" Improvement Plans as an AutoCAD drawing file (DWG format, AutoCAD 2002 minimum or latest version).
7. Until the roads on the Property are open to the public, give good and adequate warning to the public of each and every dangerous condition on the existing public roads, and will take all reasonable actions to protect the public from such dangerous condition.

SECTION 7

Contracting Parties shall, at Contracting Parties' expense, obtain all necessary permits and licenses for the construction and installation of the Improvements, give all necessary notices and pay all fees and taxes required by law including, but not limited to, fees for inspection of all improvements by the City Engineer or his or her designee.

SECTION 8

Neither Contracting Parties nor any of Contracting Parties' agents, contractors or subcontractors are or shall be considered to be agents of City in connection with the performance of Contracting Parties' obligations under this Agreement.

SECTION 9

Nothing contained in this Agreement shall preclude City from expending monies pursuant to agreements concurrently or previously executed between the City and Wathen Castanos Peterson Homes, Inc., or from entering into agreements with other developers for the apportionment of costs of water and sewer mains, or other improvements, pursuant to the provisions of the City ordinance providing therefor, nor shall anything in this Agreement commit the City to any such apportionment.

SECTION 10

Any reimbursements due the Contracting Parties, unless specified otherwise in writing in this agreement, will expire ten (10) years after the date of execution of this agreement.

SECTION 11

Acceptance of the work, or any portion of the work on behalf of the City shall be made by the City Council upon recommendation of the City Engineer after final completion and inspection of all Improvements and, if such acceptance follows the dissolution of the Fort Ord Reuse Authority only after the inclusion of those portions of the Property for which a one-time FORA Basewide Community Facilities District fee has not been paid into a community facilities or other district formed by the City or another regional entity, in accordance with the provisions of Section 6 of the First Amendment. Such acceptance shall not constitute a waiver of defects by City.

SECTION 12

The provisions of this Agreement are severable. If any portion of this Agreement is held invalid by a court of competent jurisdiction, the remainder of the Agreement shall remain in full force and effect unless amended or modified by written agreement of the City and the Contracting Parties.

SECTION 13

In the event that suit or arbitration is brought to enforce the terms of this Agreement, the prevailing party shall be entitled to litigation costs and reasonable attorney's fees.

SECTION 14

This Agreement shall be interpreted in accordance with the laws of the State of California. Jurisdiction of all disputes of this Agreement shall be in the County of Monterey, State of California.

SECTION 15

Time is of the essence of this Agreement.

SECTION 16

This Agreement, the conditions, and the agreements referenced herein constitute the entire agreement of the parties with respect to the subject matter. All modifications, amendments or waivers of the terms of this Agreement must be in writing and signed by an authorized representative of the City and the Contracting Parties.

SECTION 17


In the event a schedule of performance is tolled, the time for commencement of construction or completion of the Improvements hereunder shall be extended for the same duration as applies to the schedule of performance. It is understood and agreed to by the Contracting Parties that they cannot, and will not, claim force majeure or request that the time for commencement of construction or completion of the Improvements be tolled the based on an economic downturn of any type. Any such extension may be granted without notice to Contracting Parties' surety and shall not affect the validity of this Agreement or release the surety on any security given for this Agreement.

IN WITNESS WHEREOF, City and has executed this Agreement as of the date first written above.


ATTEST:

CITY OF MARINA


Anita Shepherd-Sharp
Deputy City Clerk

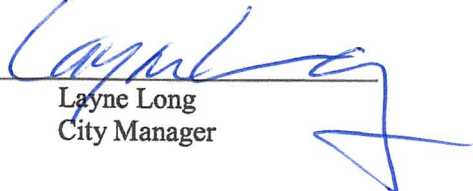
Layne Long
City Manager

APPROVED AS TO FORM:

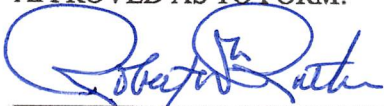
for the City Attorney


[Signatures Continue on Following Page]


IN WITNESS WHEREOF Contracting Parties have executed this agreement as of

WATHEN CASTANOS PETERSON HOMES, INC.,
a Delaware Corporation

By: 
Joshua E. Peterson, President


GRANTOR FRESNO CLOVIS INVESTMENTS, LLC,
a California limited liability company

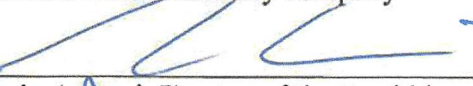
By: 
Kevin Assemi, Trustee of the Farshid and Sonia Assemi
2010 Grantor Trust, Member

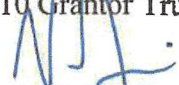By: 
Neema Assemi, Trustee of the Farid Assemi 2010
Grantor Trust, Member

WATHEN CASTANOS PETERSON COASTAL, LP,
a California limited partnership

By: Assemi Group, Inc. a California corporation

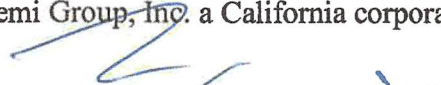By: 
Kevin Assemi, President

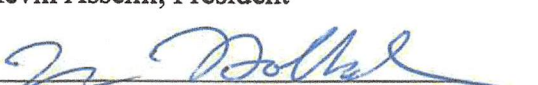By: 
Jason Hollrah, Chief Financial Officer

MARINA DEVELOPERS, INC.,
a California corporation

By: 
Joshua E. Peterson, President

NOTE: If Developer is a corporation, the complete legal name and corporate seal of the corporation and the corporate titles of the persons signing for the corporation shall appear above.

CALIFORNIA ALL-PURPOSE ACKNOWLEDGEMENT

A notary public or other officer completing this certificate verifies only the identity of the individual who signed the document to which this certificate is attached, and not the truthfulness, accuracy, or validity of that document.

STATE OF California)
COUNTY OF Fresno)

On August 20, 2019 before me, Shiloh Yvette Olivares, Notary Public, personally appeared Joshua E. Paterson

who proved to me on the basis of satisfactory evidence to be the person(s) whose name(s) is/are subscribed to the within instrument and acknowledged to me that he/~~she~~/they executed the same in his/~~her~~/their authorized capacity(~~ies~~), and that by his/~~her~~/their signature(s) on the instrument the person(s), or the entity upon behalf of which the person(s) acted, executed the instrument.

I certify under PENALTY OF PERJURY under the laws of the State of California that the foregoing paragraph is true and correct.

WITNESS my hand and official seal.



Signature

A handwritten signature in dark ink, appearing to read "Joshua E. Paterson", written over a horizontal line.

Affix appropriate seal above

CALIFORNIA ALL-PURPOSE ACKNOWLEDGEMENT

A notary public or other officer completing this certificate verifies only the identity of the individual who signed the document to which this certificate is attached, and not the truthfulness, accuracy, or validity of that document.

STATE OF California)SS
COUNTY OF Fresno)

On August 9 2019 before me, Katrina Ingrado, Notary Public, personally appeared Kevin Asseini

who proved to me on the basis of satisfactory evidence to be the person(s) whose name(s) is/are subscribed to the within instrument and acknowledged to me that he/she/they executed the same in his/her/their authorized capacity(ies), and that by his/her/their signature(s) on the instrument the person(s), or the entity upon behalf of which the person(s) acted, executed the instrument.


I certify under PENALTY OF PERJURY under the laws of the State of California that the foregoing paragraph is true and correct.

WITNESS my hand and official seal.

Signature

Katrina Ingrado

Affix appropriate seal above

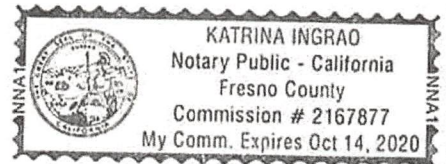

CALIFORNIA ALL-PURPOSE ACKNOWLEDGEMENT

A notary public or other officer completing this certificate verifies only the identity of the individual who signed the document to which this certificate is attached, and not the truthfulness, accuracy, or validity of that document.

STATE OF California)SS
COUNTY OF Fresno)

On August 13, 2019 before me, Katrina Ingra, Notary Public, personally appeared Neema Assemi

who proved to me on the basis of satisfactory evidence to be the person(s) whose name(s) is/are subscribed to the within instrument and acknowledged to me that he/she/they executed the same in his/her/their authorized capacity(ies), and that by his/her/their signature(s) on the instrument the person(s), or the entity upon behalf of which the person(s) acted, executed the instrument.

I certify under PENALTY OF PERJURY under the laws of the State of California that the foregoing paragraph is true and correct.

WITNESS my hand and official seal.

Signature

Katrina Ingra

Affix appropriate seal above



CALIFORNIA ALL-PURPOSE ACKNOWLEDGEMENT

A notary public or other officer completing this certificate verifies only the identity of the individual who signed the document to which this certificate is attached, and not the truthfulness, accuracy, or validity of that document.

STATE OF California)SS
COUNTY OF Fresno)

On August 9, 2019 before me, Katrina Ingrado, Notary Public, personally appeared Jason Holman

who proved to me on the basis of satisfactory evidence to be the person(s) whose name(s) is/are subscribed to the within instrument and acknowledged to me that he/she/they executed the same in his/her/their authorized capacity(ies), and that by his/her/their signature(s) on the instrument the person(s), or the entity upon behalf of which the person(s) acted, executed the instrument.

I certify under PENALTY OF PERJURY under the laws of the State of California that the foregoing paragraph is true and correct.

WITNESS my hand and official seal.

Signature

Katrina Ingrado

Affix appropriate seal above



July 28, 2022

Item No. **8h(1)**

Honorable Mayor and Members
of the Marina City Council

City Council Meeting
of August 3, 2022

RECOMMENDATION TO CONSIDER ADOPTING RESOLUTION NO. 2022-, ACCEPTING THE DEDICATION OF PUBLIC IMPROVEMENTS AS SHOWN ON THE APPROVED SEA HAVEN PHASE 5A IMPROVEMENT PLANS AND FINAL MAP, AND AUTHORIZING THE CITY CLERK TO RELEASE BOND SECURITIES, ACCEPT A WARRANTY BOND, AND RECORD ACCEPTANCE WITH THE MONTEREY COUNTY RECORDER'S OFFICE

RECOMMENDATION:

It is recommended that the City Council:

1. Consider adopting Resolution No. 2022-, accepting the dedication of Public Improvements as shown on the approved Sea Haven Phase 5A Improvement Plans and Final Map, and;
2. Authorize the City Clerk to release bond securities, accept a warranty bond, and record acceptance with Monterey County Recorder's Office.

BACKGROUND:

At the regular meeting of August 7, 2019, the City Council adopted Resolution No. 2019-78, approving a Public Improvement Agreement for Sea Haven Phase 5A between the City of Marina and the Contracting Parties associated with the Sea Haven Residential Development (Developer).

At the same meeting, City Council adopted Resolution No. 2019-81, approving the Phase 5A Final Map for the Sea Haven Development Project Subdivision (formerly Marina Heights).

The Final Map of Tract No. 1540, recorded in the Monterey County Records Office in Volume 24 of Cities and Towns, at page 62 specifies the dedications for public use as part of the Owner's Statement ("EXHIBIT A"). Streets dedicated to the City on this map include Hayden Way, Denali Drive, Rainer Way, Hood Way and McKinley Drive.

The Developer has filed with the City Clerk a Faithful Performance bond and a Labor and Materials bond each in the amount of \$2,218,000.

ANALYSIS:

The Improvements required by the improvement plans entitled "Improvement Plans for Preserve & Residences Sea Haven Phase 5A" ("**Improvement Plans**"), and approved by the City Engineer on April 23, 2019, were completed by the Developer in substantial conformance with the approved Improvement Plans for the project.

The Public Improvement Agreement states that a Guarantee and Warranty period will remain for one year after acceptance of the Improvements by the City Council.

Therefore, a request is being made by the Developer to release all of the Faithful Performance Bond & Labor and Materials bond. A new bond of 10% of the original Performance bond (\$221,800) for public improvements will remain with the City Clerk as the Guarantee and Warranty Security for one (1) year after acceptance. Any repairs required during the Guarantee and Warranty period will be made by the Developer, or the costs will be recovered from said bond. After the Warranty period, maintenance responsibilities for pavement improvements will be covered by the City and financed through the City's Pavement Management Program.

FISCAL IMPACT:

The fiscal impacts for maintenance of these improvements after the warranty period shall be incorporated into the City's existing street maintenance budget.

CONCLUSION:

This request is submitted for City Council consideration and possible action.

Respectfully submitted,

Edrie Delos Santos, P.E.
Senior Engineer
Public Works Department
City of Marina

REVIEWED/CONCUR:

Brian McMinn, P.E., P.L.S.
Public Works Director/City Engineer
City of Marina

Layne P. Long
City Manager
City of Marina