

RESOLUTION NO. 2022-129

A RESOLUTION OF THE CITY COUNCIL OF MARINA RECEIVING A PRESENTATION
ON THE LOCATION, LANDSCAPE FEATURES, AND AMENITIES FOR THE
PLACEMENT OF THE DR. DR. MARTIN LUTHER KING JR. JR. SCULPTURE
DONATED TO THE CITY BY THE PAIGE FAMILY AND APPROVING THE
ADVERTISING AND CALL FOR BIDS FOR THE EXECUTION OF THE DR. MARTIN
LUTHER KING JR. SCULPTURE PROJECT

WHEREAS, the Dr. Dr. Martin Luther King Jr. Jr. sculpture was commissioned by artist Barrington McClean and then donated to the City by Leonard and Carrie Paige in a ceremony with Mayor Jim Perrine in 2002. Since that time the sculpture was first displayed in a sculpture garden off of the entrance road into the Marina Airport; and

WHEREAS, in 2008 the sculpture and sculpture garden were removed and placed into storage at the Marina Airport; and

WHEREAS, at a Special City Council meeting in June 2020 the City Council acknowledged receipt of funds from private citizens and the Marina Foundation to assist with restoring the sculpture and replacing broken pieces of the sculpture garden, with the City also participating in contributing funds; and

WHEREAS, the sculpture has now been fully restored by the artist, Barrington McClean and its attached panels have been restored by Art Monuments in Hayward. The restoration work was paid fully from donation funds by the Marina community.; and

WHEREAS, the members of the Recreation and Cultural Services Commission conducted site visits in and around the city. These included a site at the MST transit hub, DiMaggio Park and Locke Padden Park. Following the site visits the Recreation and Cultural Services Commission met, received community input, and unanimously recommended the Locke Paddon Park site. While the amphitheater location was discussed as a preferred location, the Commission was open to the overall Locke Paddon library site location; and

WHEREAS, the locations recommended by the Recreation and Cultural Services Commission were presented at the July 20, 2021 City Council. City Council received public input and directed staff to develop details on cost and potential amenities that incorporate ADA accessibility; and

WHEREAS, on February 15, 2022, the City Council passed Resolution No. 2022-22 receiving a presentation on the location, landscape features, and amenities for the placement of the Dr. Martin Luther King Jr. sculpture donated to the City by the Paige family; giving staff direction to proceed to develop the sculpture between the library and the oak woodland project area; incorporate proper lighting and native drought resistant plants into the project; and secure written commitment from the MPRPD to permanently retain this sculpture at this site; and

WHEREAS, plans are ready to submit for permit issuance and construction bidding.

NOW, THEREFORE BE IT RESOLVED that the City Council of the City of Marina does hereby:

1. Receive a presentation on the location, landscape features, and amenities for the placement of the Dr. Martin Luther King Jr. sculpture donated to the city by the Paige family; and
2. approve the advertising and call for bids for the execution of the Dr. Martin Luther King Jr. Sculpture project.

Resolution No. 2022-
Page Two

PASSES AND ADOPTED, by the City Council of the City of Marina at a regular meeting duly held on the 18th day of October 2022 by the following vote:

AYES, COUNCIL MEMBERS: Medina Dirksen, Burnett, Berkley, Biala, Delgado

NOES, COUNCIL MEMBERS: None

ABSENT, COUNCIL MEMBERS: None

ABSTAIN, COUNCIL MEMBERS: None

Kathy Y. Biala, Mayor Pro Tem

ATTEST:

Anita Sharp, Deputy City Clerk

Martin Luther King Jr. Sculpture Project

City of Marina • 10.18.2022



Concept Approval

February 15, 2022

Site 1 at Front of Library





Updates

- Topographic Survey
- Construction Documentation
 - Planting
 - Irrigation
 - Structural
 - Hardscape and Materials
 - Grading and Drainage
 - Stormwater Protection
 - Electrical
- Preliminary Permit Review



FINISH SCHEDULE

CONCRETE
Takeoff: 581 sf
Natural Gray, Sand Finish



DONOR PAVERS
Takeoff: 687 sf

STONE WALL
Takeoff: 67 sf
0" - 24" H. x 18" wide

DECOMPOSED GRANITE
Takeoff: 2,863 sf
Color: California Gold

CONCRETE CURB
Takeoff: 193 sf

STONE PAVERS
Takeoff: 24 sf




BENCH
Quantity: 2

TRASH RECEPTACLE
Quantity: 1

DECORATIVE POST LIGHT
Quantity: 2

IN-GROUND WALL/TREE UPLIGHT
Quantity: 7

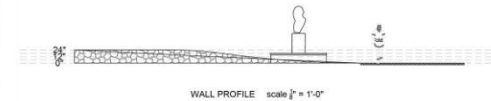

BEK
collective

ILLUSTRATIVE SITE PLAN

CITY OF MARINA DR. MARTIN LUTHER KING JR. SCULPTURE

SCALE: 1"=10'-0"
JOB #: 1585-017
DRAWN BY: BEK
DATE: 10/13/2022



Materials

Benches

Ipe

Furnishings/ Lighting

Onyx Powder
Coat

Pavers

Catalina Grana

Stone Veneer/Paving

Hollister Granite




Materials





Artist Rendering

Schedule

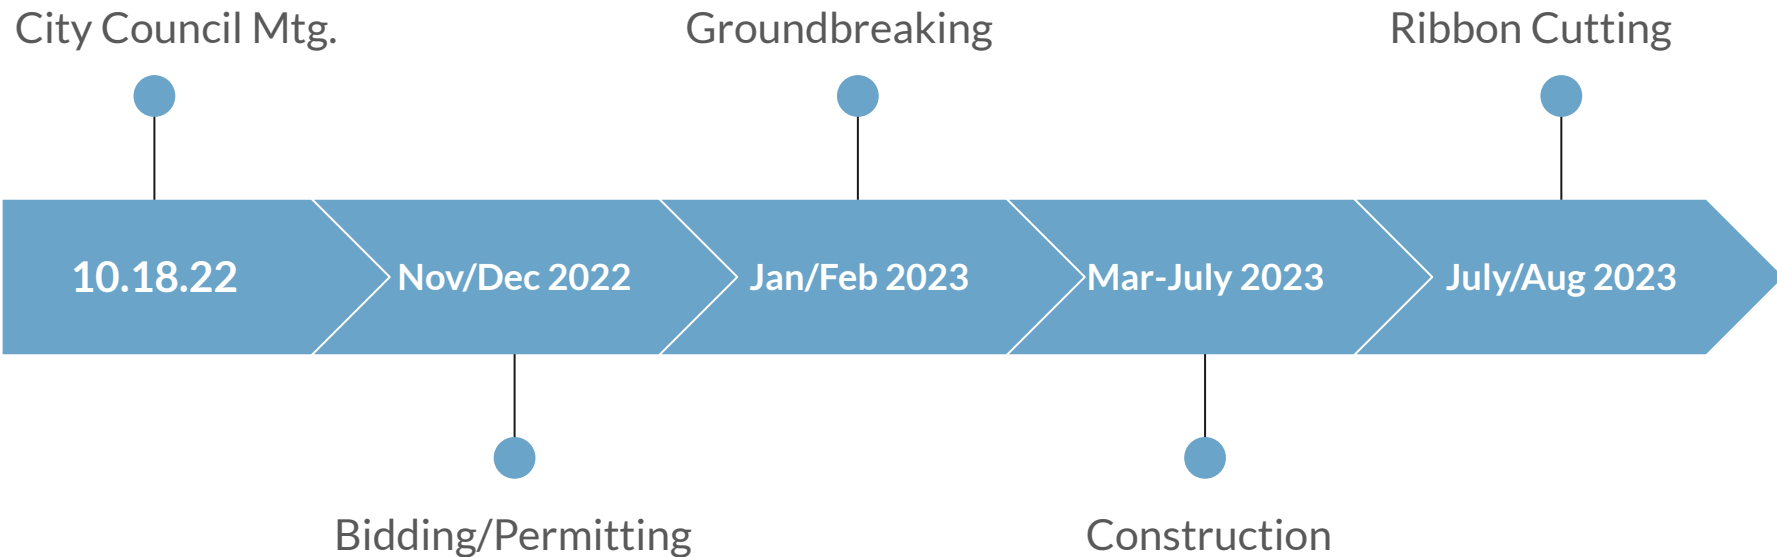

Thank you

Bianca Koenig
bianca@bekcollective.com



Honorable Mayor and Members
of the Marina City Council

City Council Meeting
of October 18, 2022

**CITY COUNCIL CONSIDER ADOPTING RESOLUTION NO. 2022-,
RECEIVING A PRESENTATION ON THE LOCATION, LANDSCAPE
FEATURES, AND AMENITIES FOR THE PLACEMENT OF THE DR.
MARTIN LUTHER KING JR. SCULPTURE DONATED TO THE CITY BY
THE PAIGE FAMILY, AND APPROVING THE ADVERTISING AND
CALL FOR BIDS FOR THE EXECUTION OF THE DR. MARTIN LUTHER
KING JR. SCULPTURE PROJECT**

REQUEST:

It is requested that the City Council consider adopting Resolution No. 2022-:

1. receiving a presentation on the location, landscape features, and amenities for the placement of the Dr. Martin Luther King Jr. sculpture donated to the City by the Paige family (**EXHIBIT A**); and
2. approving the advertising and call for bids for the execution of the Dr. Martin Luther King Jr. Sculpture project.

BACKGROUND:

The Dr. Martin Luther King Jr. sculpture was commissioned by artist Barrington McClean and then donated to the City by Leonard and Carrie Paige in a ceremony with Mayor Jim Perrine in 2002. Since that time the sculpture was first displayed in a sculpture garden near the entrance road into the Marina Airport. In 2008 the sculpture and sculpture garden were removed and placed into storage at the Marina Airport.

At a Special City Council meeting in June 2020 the City Council acknowledged receipt of funds from private citizens and the Marina Foundation to assist with raising funds for restoring the sculpture and replacing broken pieces of the sculpture garden, with the City also participating in contributing funds.

The sculpture has now been fully restored by the artist, Barrington McClean and its attached panels have been restored by Art Monuments in Hayward. The restoration work was paid fully from donation funds by the Marina community.

The City Council directed that city staff work with the Recreation and Cultural Services Commission to identify potential sites for the location of the sculpture and make a recommendation back to the City Council. They were also directed to solicit community input on other possible sites for consideration.

The members of the Recreation and Cultural Services Commission conducted site visits in and around the city. These included a site at the MST transit hub, DiMaggio Park and Locke Padden Park. Following the site visits the Recreation and Cultural Services Commission met, received community input, and unanimously recommended the Locke Padden Park site. While the amphitheater location was discussed as a preferred location, the Commission was open to the overall Locke Padden library site location.

Follow up contact was made with Rafael Payan CEO of Monterey County Regional Park District (MPRPD) to ensure that he and his staff and legal team would support the placement of this sculpture at this site. Concurrence was provided.

The locations recommended by the Recreation and Cultural Services Commission were presented at the July 20, 2021 City Council. City Council received public input and directed staff to develop details on cost and potential amenities that incorporate ADA accessibility.

On February 15, 2022, the City Council passed Resolution No. 2022-22 receiving a presentation on the location, landscape features, and amenities for the placement of the Dr. Martin Luther King Jr. sculpture donated to the City by the Paige family; giving staff direction to proceed to develop the sculpture between the library and the oak woodland project area; incorporate proper lighting and native drought resistant plants into the project; and secure written commitment from the MPRPD to permanently retain this sculpture at this site.

ANALYSIS:

Staff engaged the Wallace Group through the existing on-call contract to develop plans for the siting, amenities and accessibility of the sculpture near the library. Bianca Koenig, landscape architect, will present the plans for City Council consideration which are nearing completion and ready for permit review.

Should City Council approve advertising and a call for bids for the construction of the Dr. Martin Luther King Jr. Sculpture project, staff will solicit bids and return to City Council with a recommendation for award of a construction contract. Staff will endeavor to expedite the bidding and contracting process with the goal of having a groundbreaking in January of 2023.

Staff is continuing to coordinate with MPRPD to secure a written commitment to permanently retain this sculpture at this site and expect to receive it prior to awarding of a construction contract.

FISCAL IMPACT:

The City Council allocated and appropriated \$250,000 from the General Fund in the FY 2021-2022 Capital Improvement Program budget which is the funding source for the project.

CONCLUSION:

This request is submitted for City Council consideration and action.

Respectfully submitted,

Brian McMinn, P.E., P.L.S.
Public Works Director & City Engineer
City of Marina

REVIEWED/CONCUR:

Layne Long
City Manager
City of Marina