
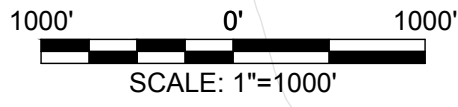


I:\MNS\BULPAN\Projects\CIMNA City Of Marina\CIMNA_160603.01 Citywide Street Repairs\2 Engineering_CAD\2 Sheets\CIMNA_160603.01_Project 2 - Add.dwg
Fri 03.Aug.18 09:11:29 AM

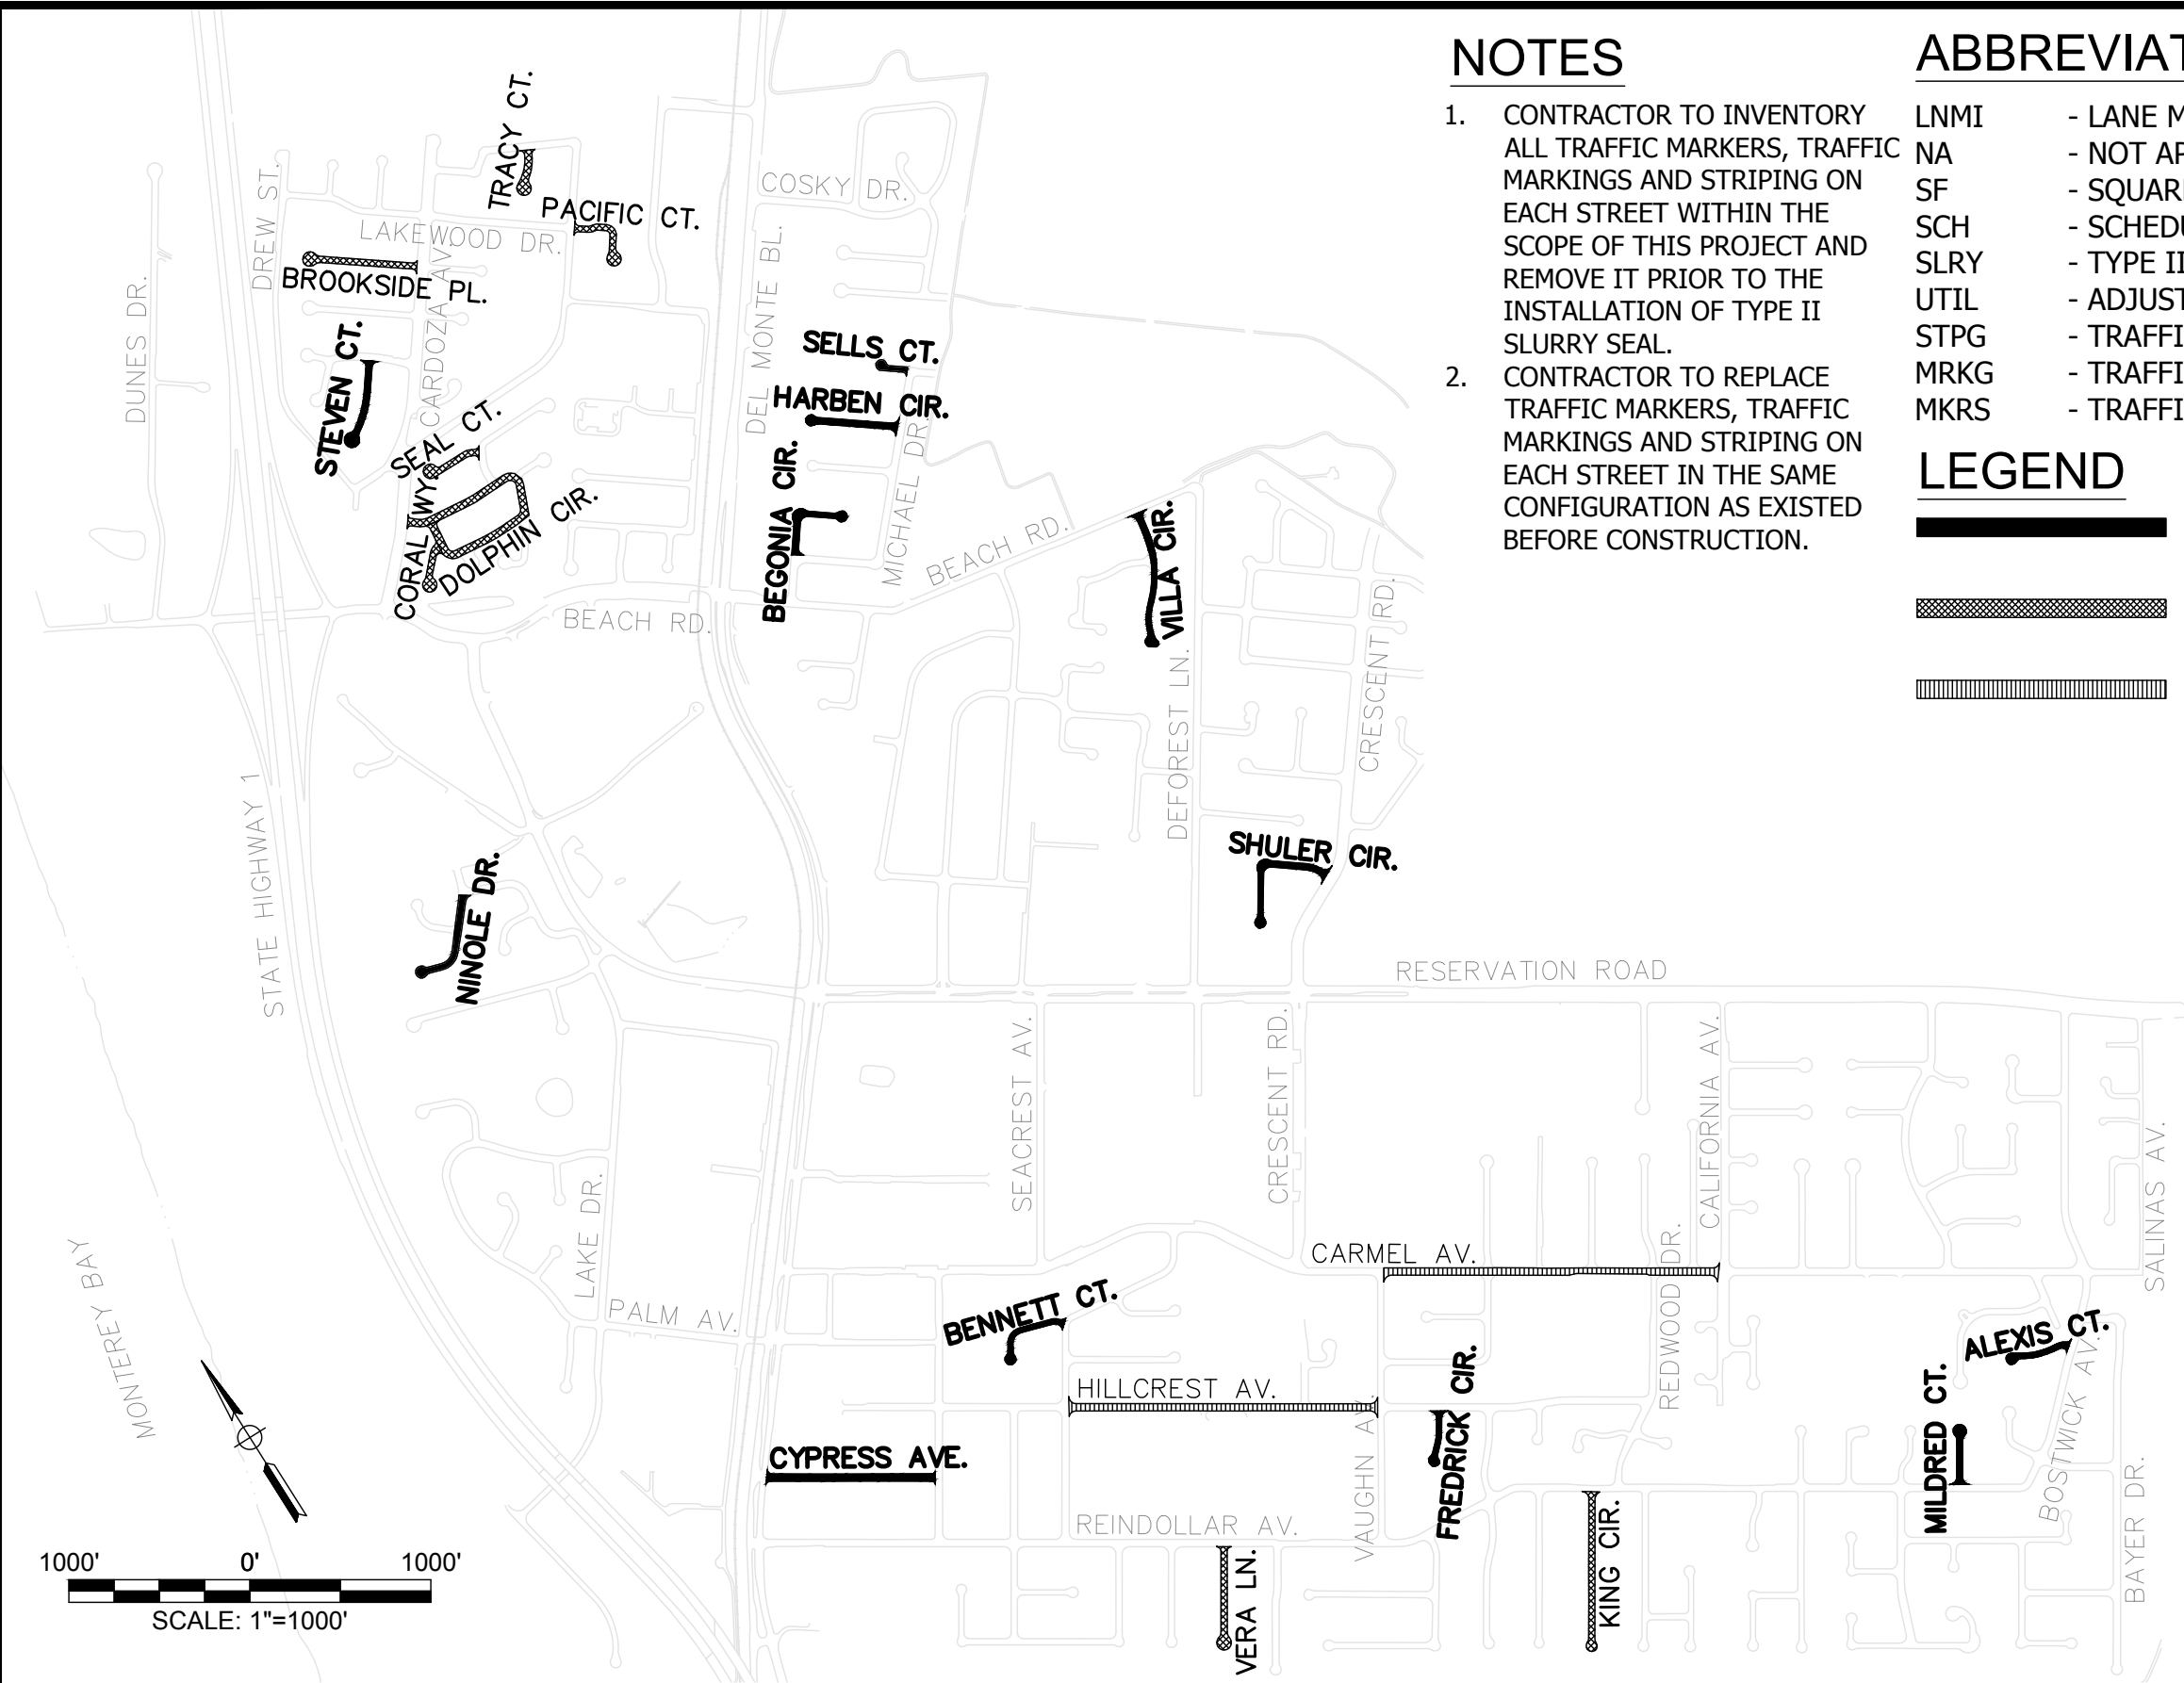

201 Industrial Way
Buellton, CA 93427
Phone: 805-688-5200
www.mnsengineers.com

City of Marina Citywide Slurry Seal Project

NOTES

1. CONTRACTOR TO INVENTORY ALL TRAFFIC MARKERS, TRAFFIC MARKINGS AND STRIPING ON EACH STREET WITHIN THE SCOPE OF THIS PROJECT AND REMOVE IT PRIOR TO THE INSTALLATION OF TYPE II SLURRY SEAL.
2. CONTRACTOR TO REPLACE TRAFFIC MARKERS, TRAFFIC MARKINGS AND STRIPING ON EACH STREET IN THE SAME CONFIGURATION AS EXISTED BEFORE CONSTRUCTION.

ABBREVIATIONS

LNMI	- LANE MILE
NA	- NOT APPLICABLE
SF	- SQUARE FEET
SCH	- SCHEDULE
SLRY	- TYPE II SLURRY SEAL
UTIL	- ADJUST UTILITIES
STPG	- TRAFFIC STRIPING
MRKG	- TRAFFIC MARKING
MKRS	- TRAFFIC MARKERS

LEGEND

	SCH A
	SCH B
	SCH C

QUANTITY INDEX A

STREET NAME	SCH A: TYPE II SLURRY SEAL (SF)
ALEXIS CT.	9,585
BEGONIA CIR.	14,787
BENNETT CT.	11,100
CYPRESS AVE.	37,000
FREDRICK CIR.	7,575
HARBEN CIR.	15,469
MILDRED CT.	9,982
NINOLE DR.	25,419
SELLS CT.	4,590
SHULER CIR.	22,464
STEVEN CT.	15,407
VILLA CIR.	18,925

QUANTITY INDEX B

STREET NAME	SCH B: TYPE II SLURRY SEAL (SF)
CORAL WY.	7,920
DOLPHIN CIR.	59,052
KING CIR.	27,125
BROOKSIDE PL.	19,592
PACIFIC CT.	12,028
TRACY CT.	8,621
SEAL CT.	9,984
VERA LN.	17,236

QUANTITY INDEX C

STREET NAME	SCH C: TYPE II SLURRY SEAL (SF)
CARMEL AVE.	70,226
HILLCREST AVE.	64,565

PROJECT NO.
CIMNA.160603.01
SHEET **1**
OF **1** SHEETS